

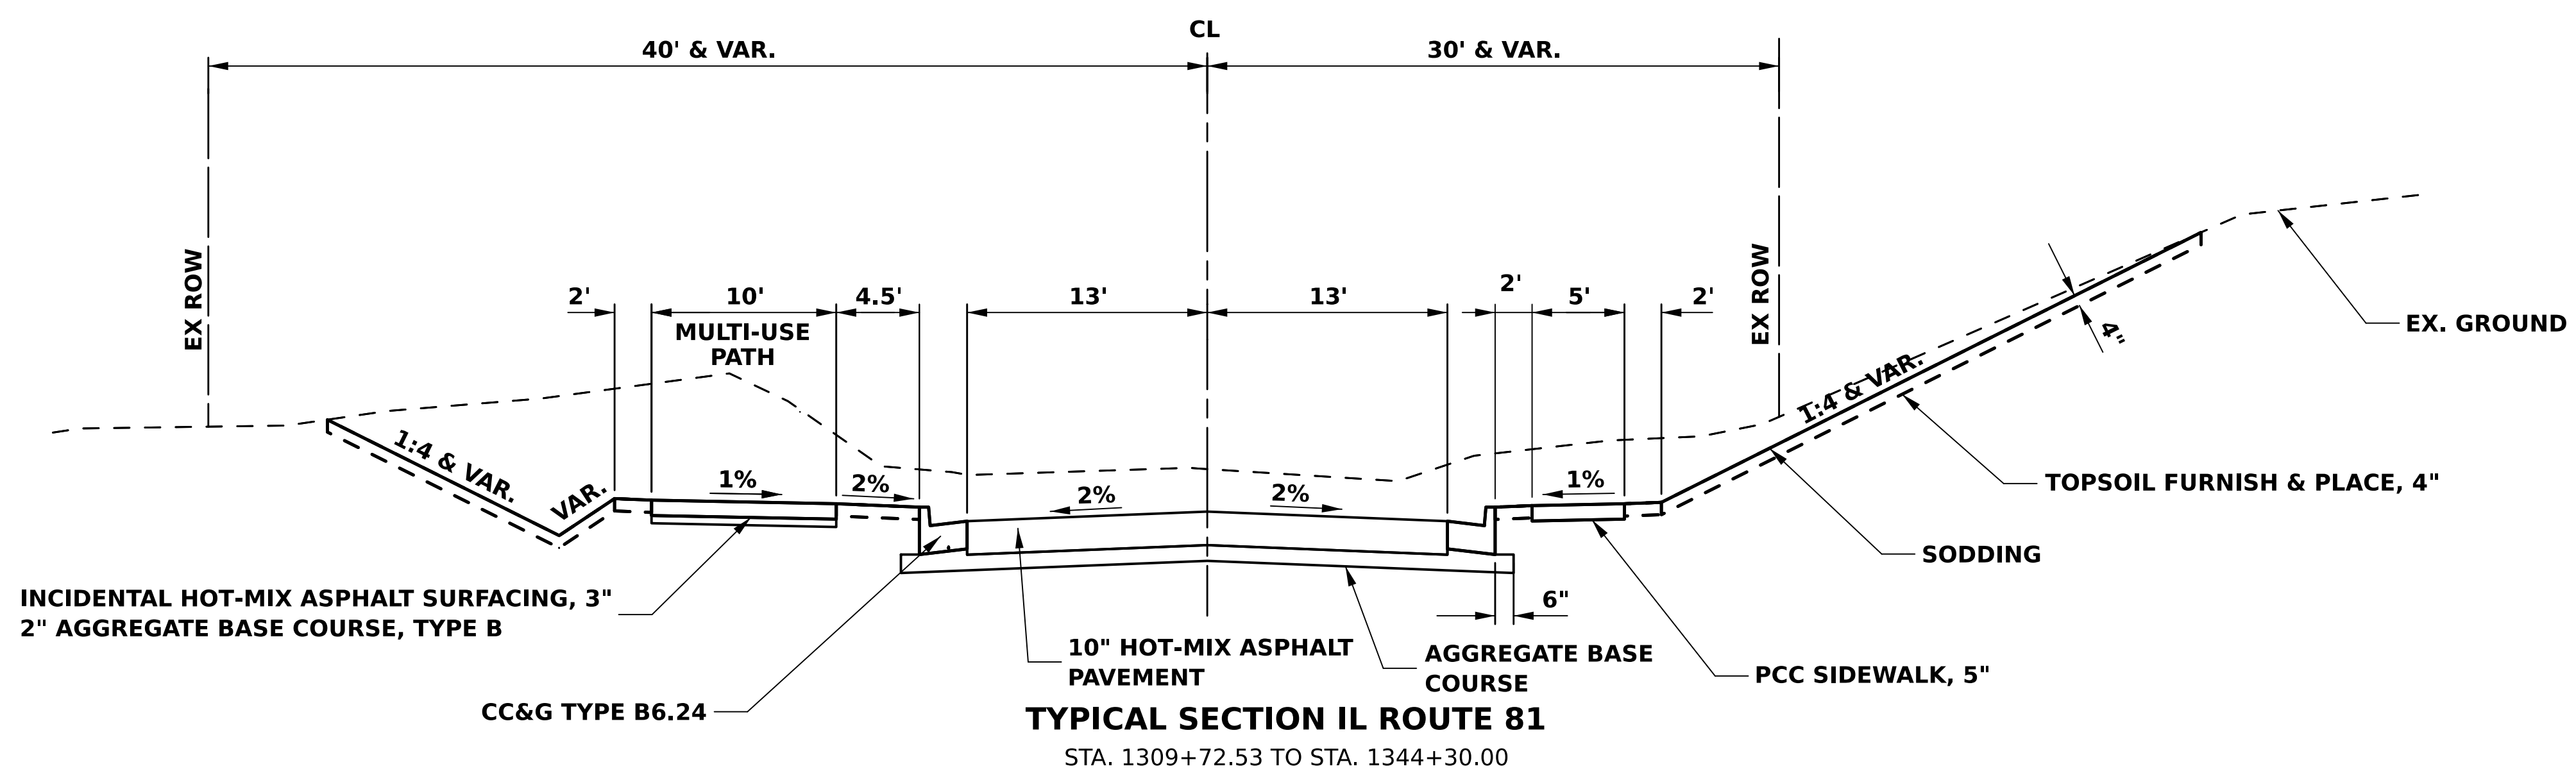
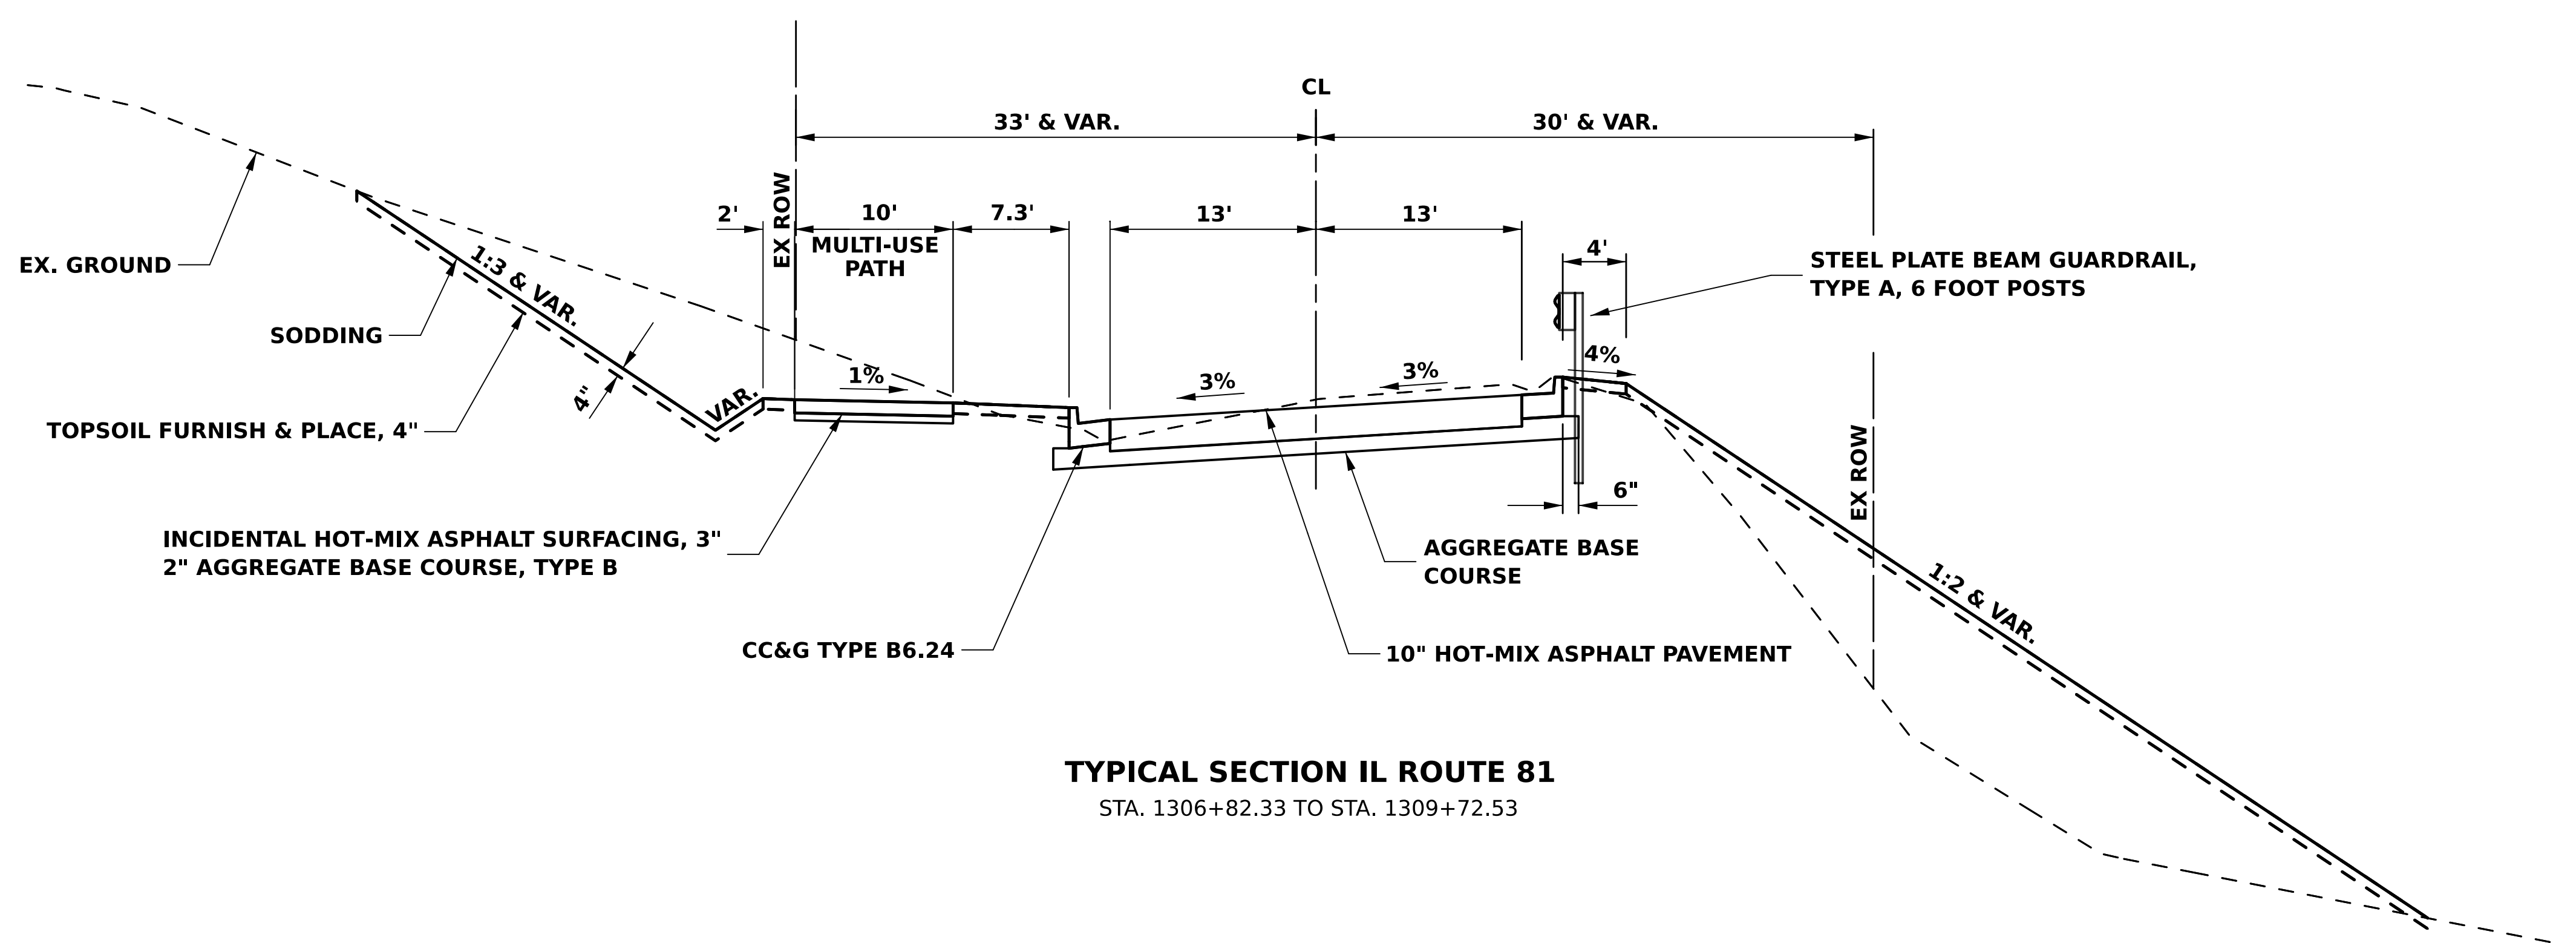
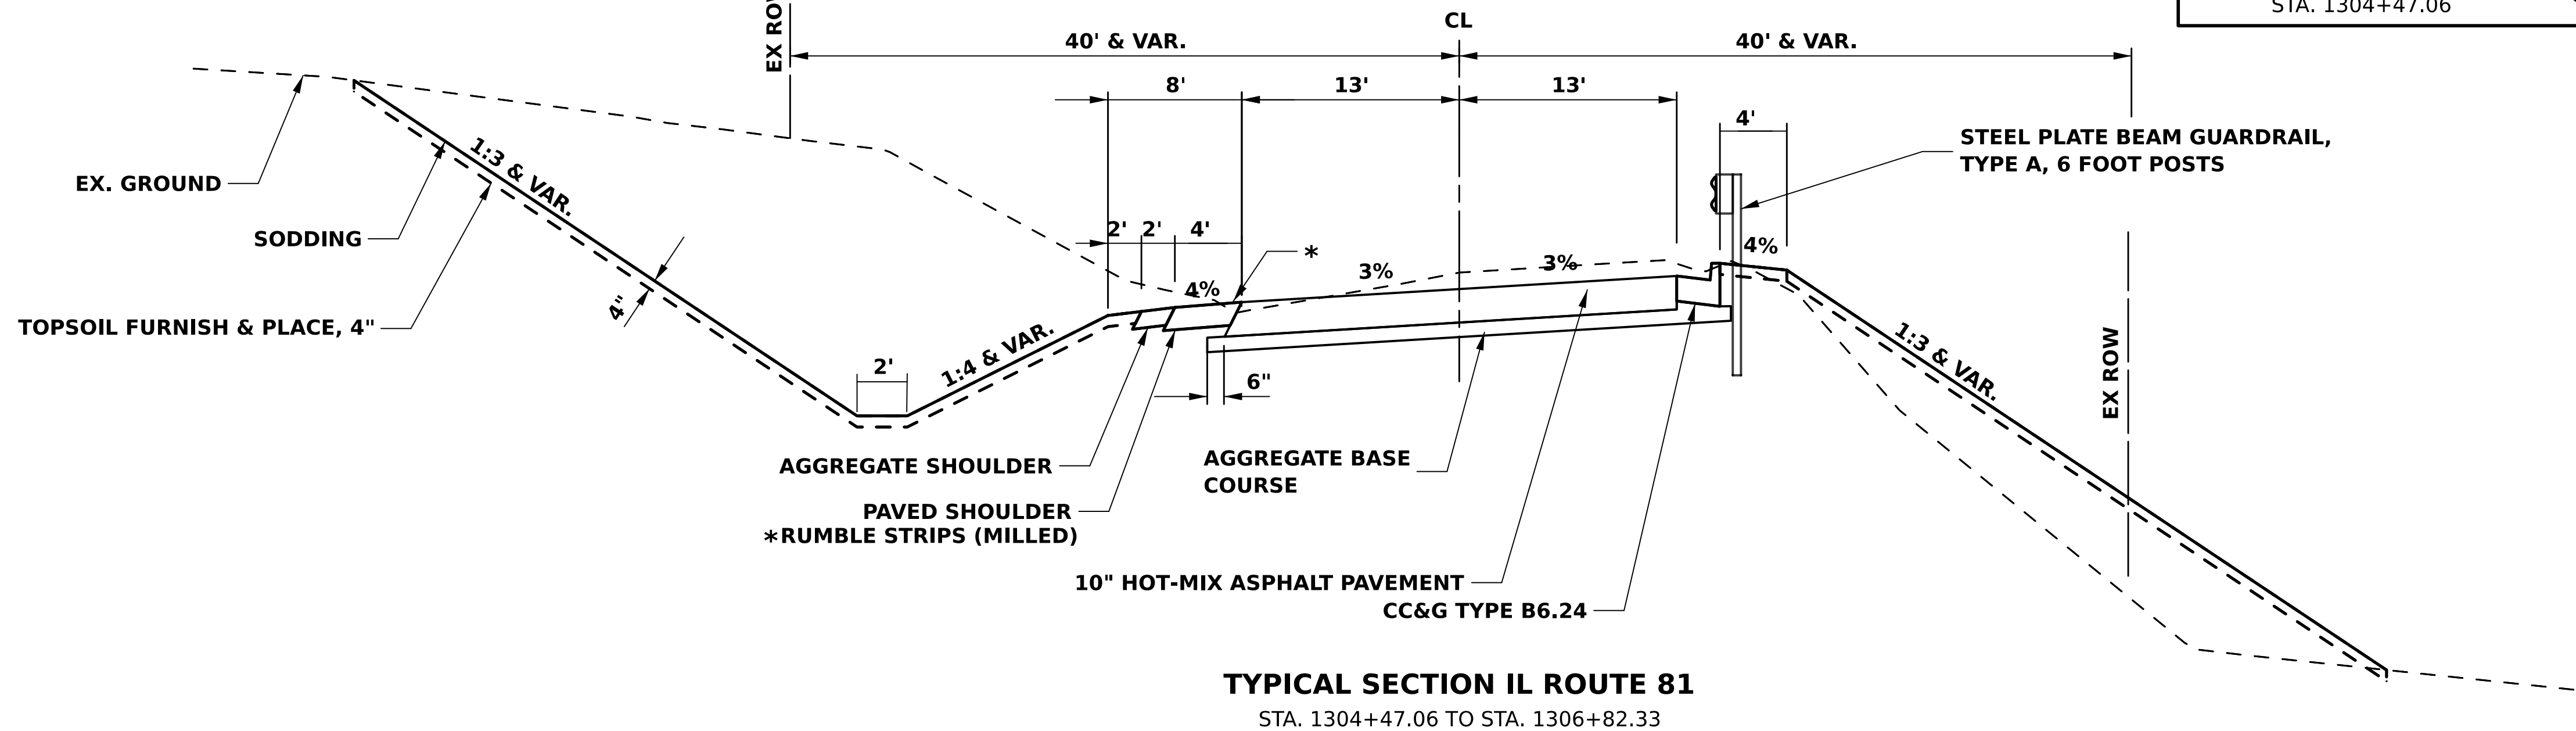


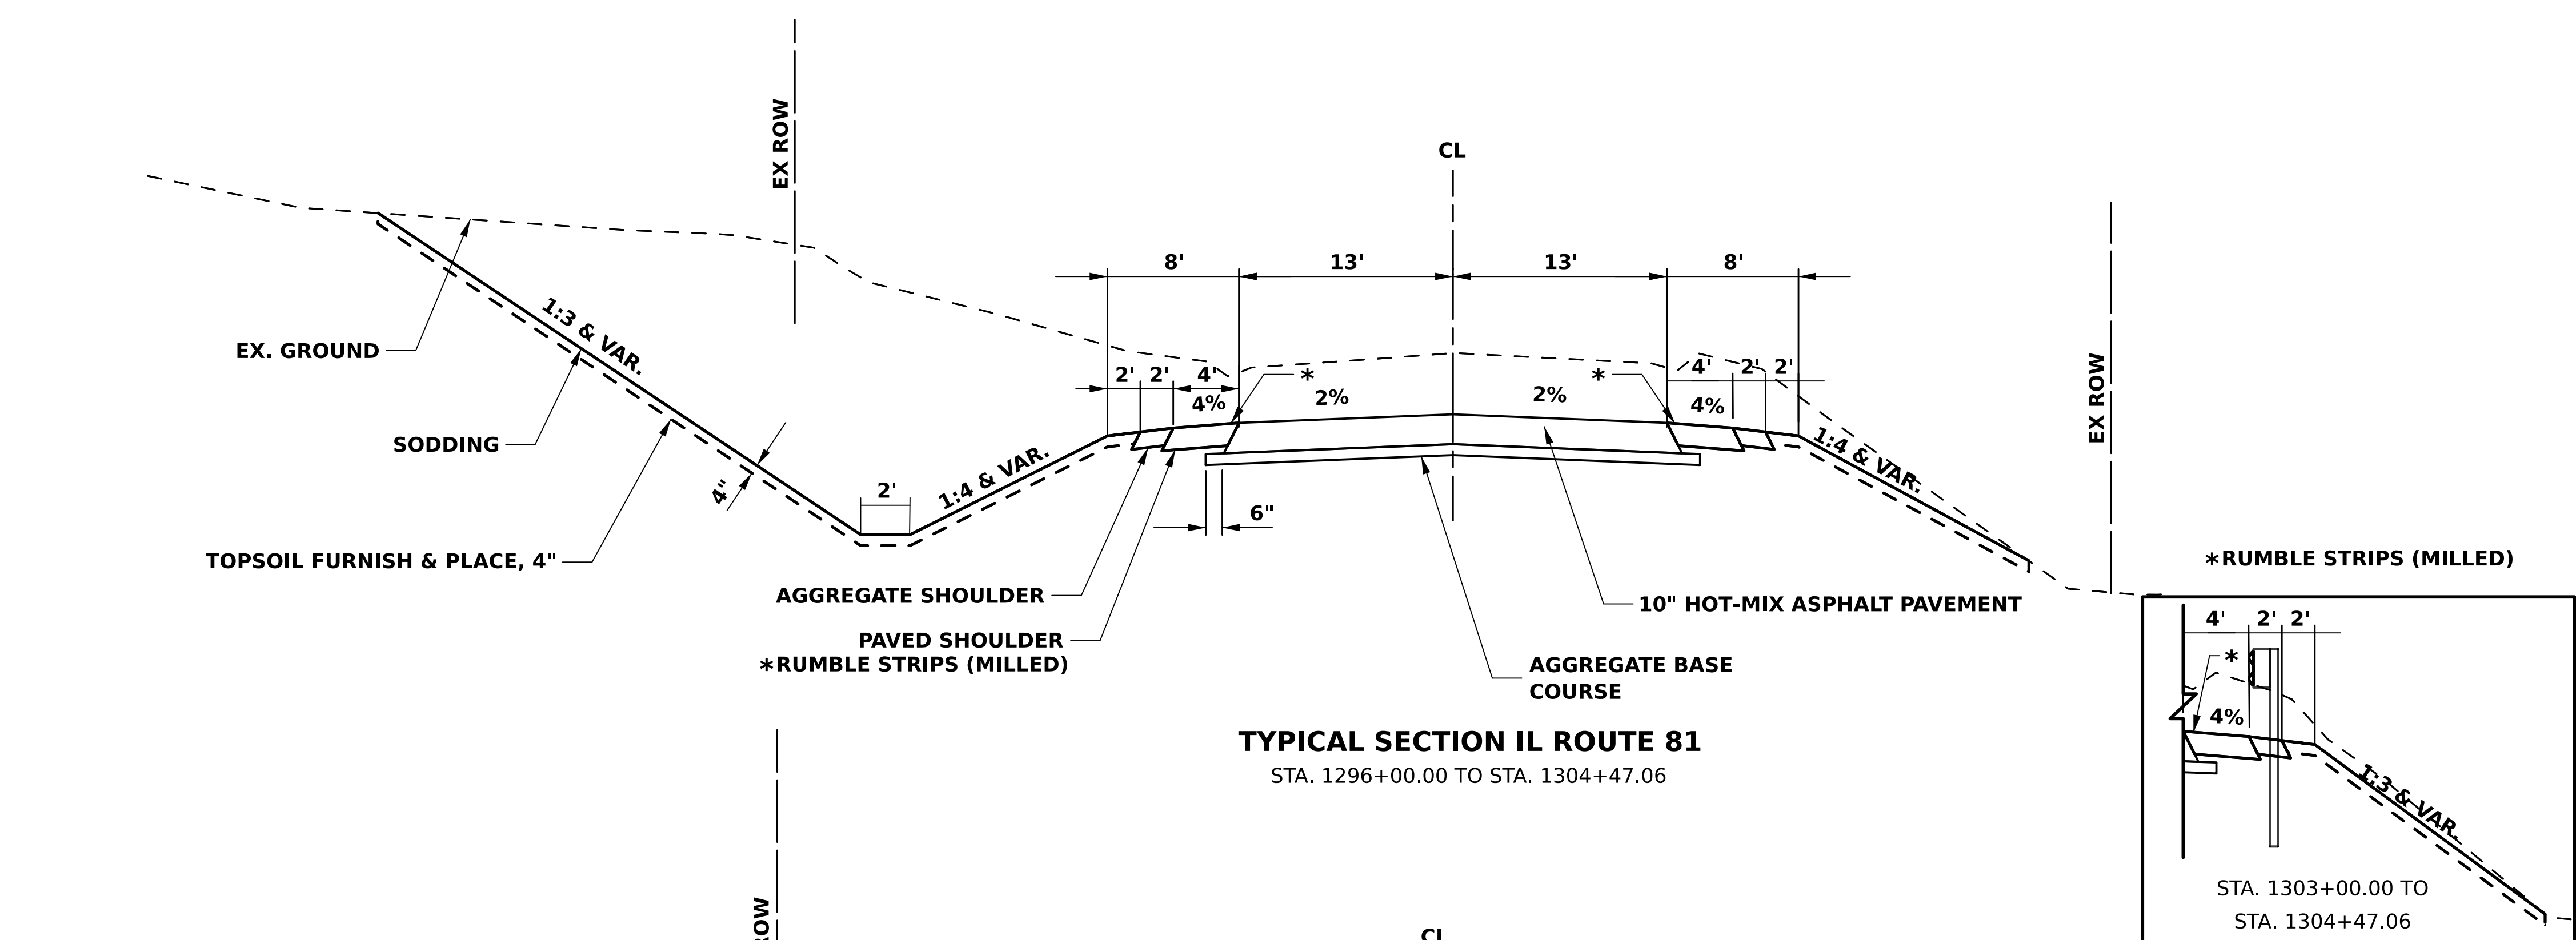


**ILLINOIS DEPARTMENT
OF TRANSPORTATION**


IMEG
401 E. STATE ST., 4th Floor
ROCKFORD, IL 61104
PH: 815.965.6400
www.imegcorp.com

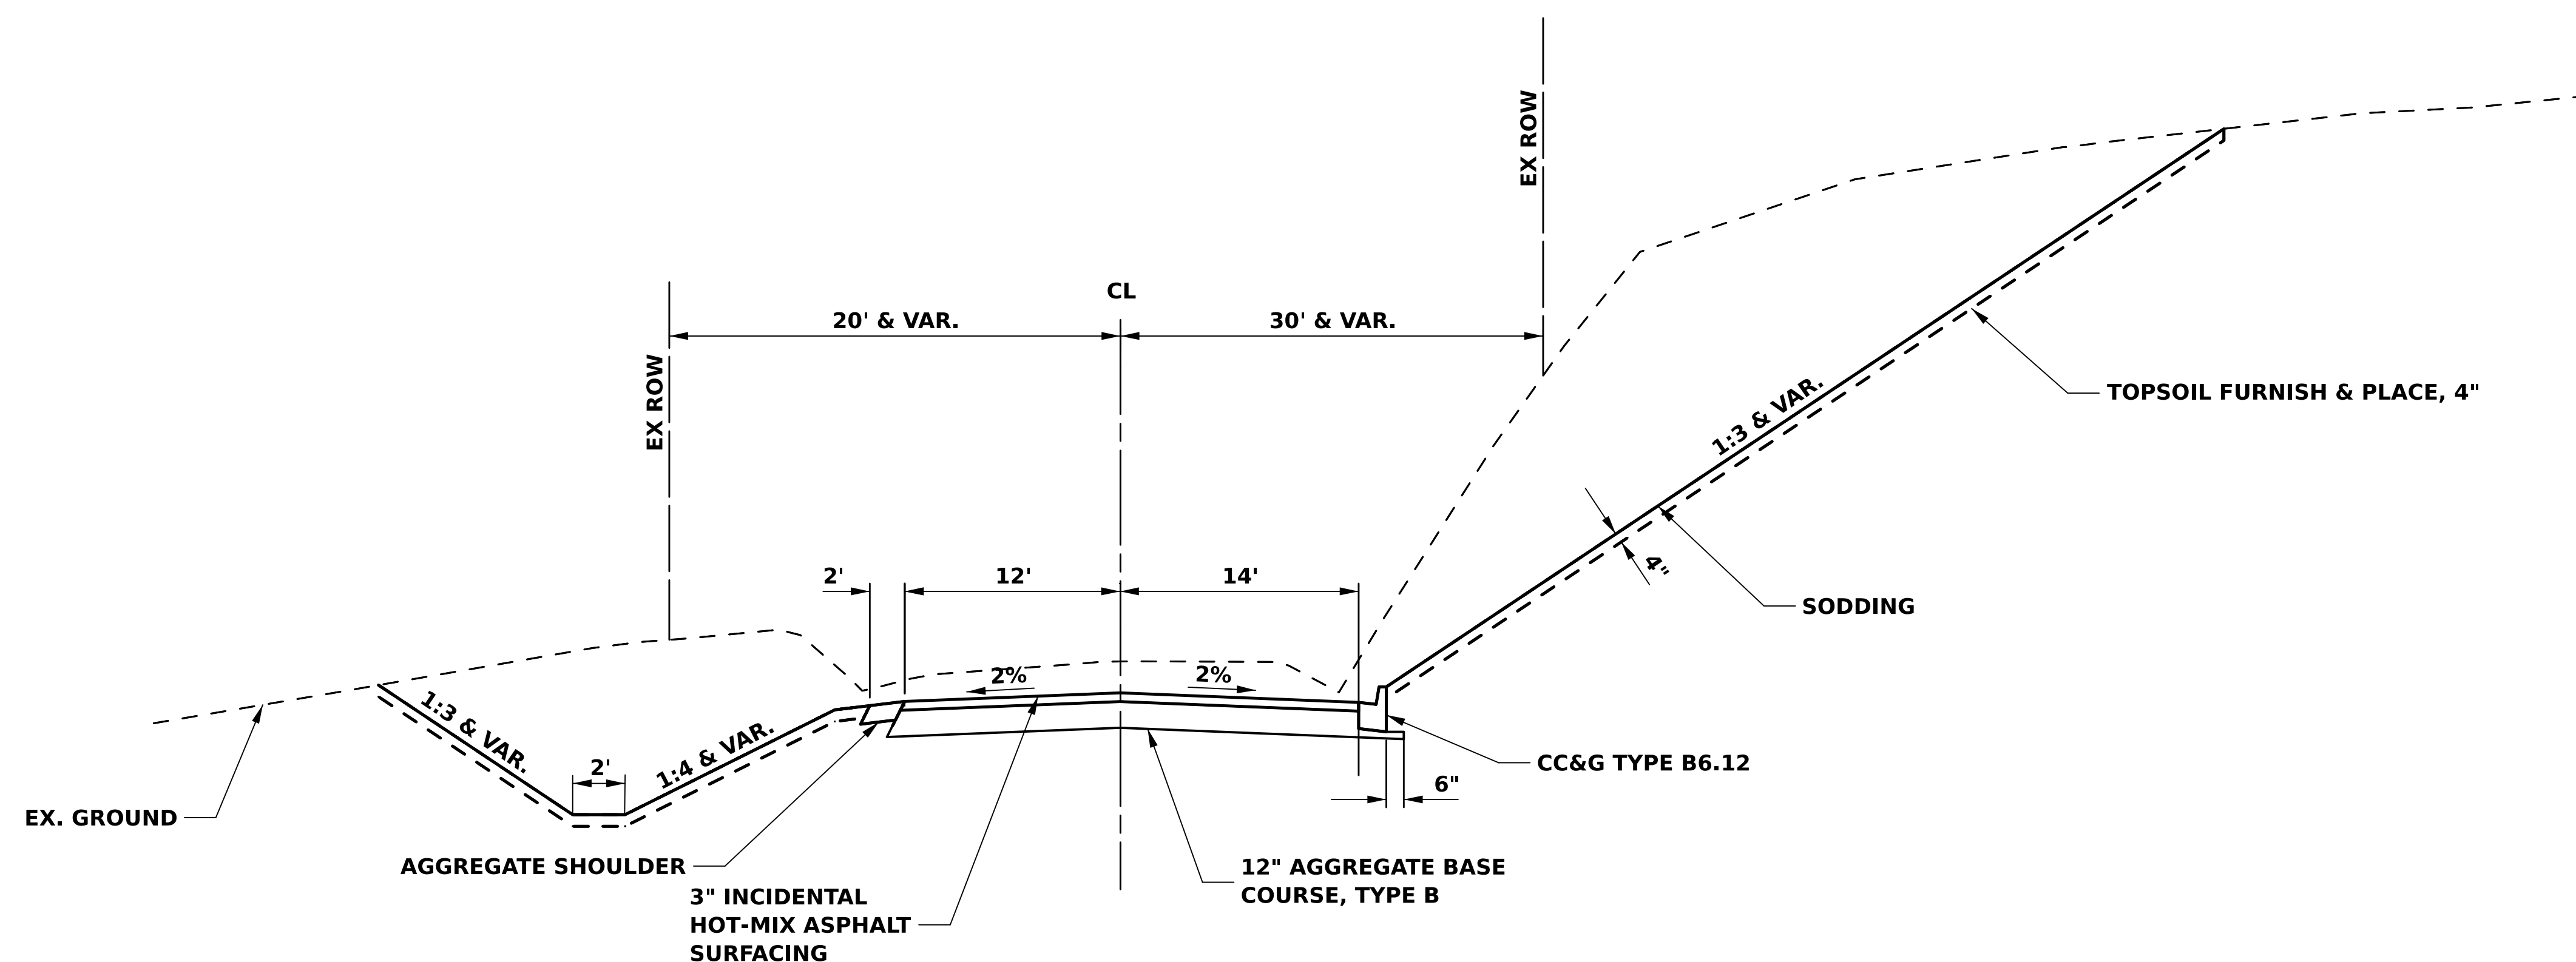


TYPICAL SECTION N. UNION STREET
STA. 5600+00.00 TO STA. 5602+50.00

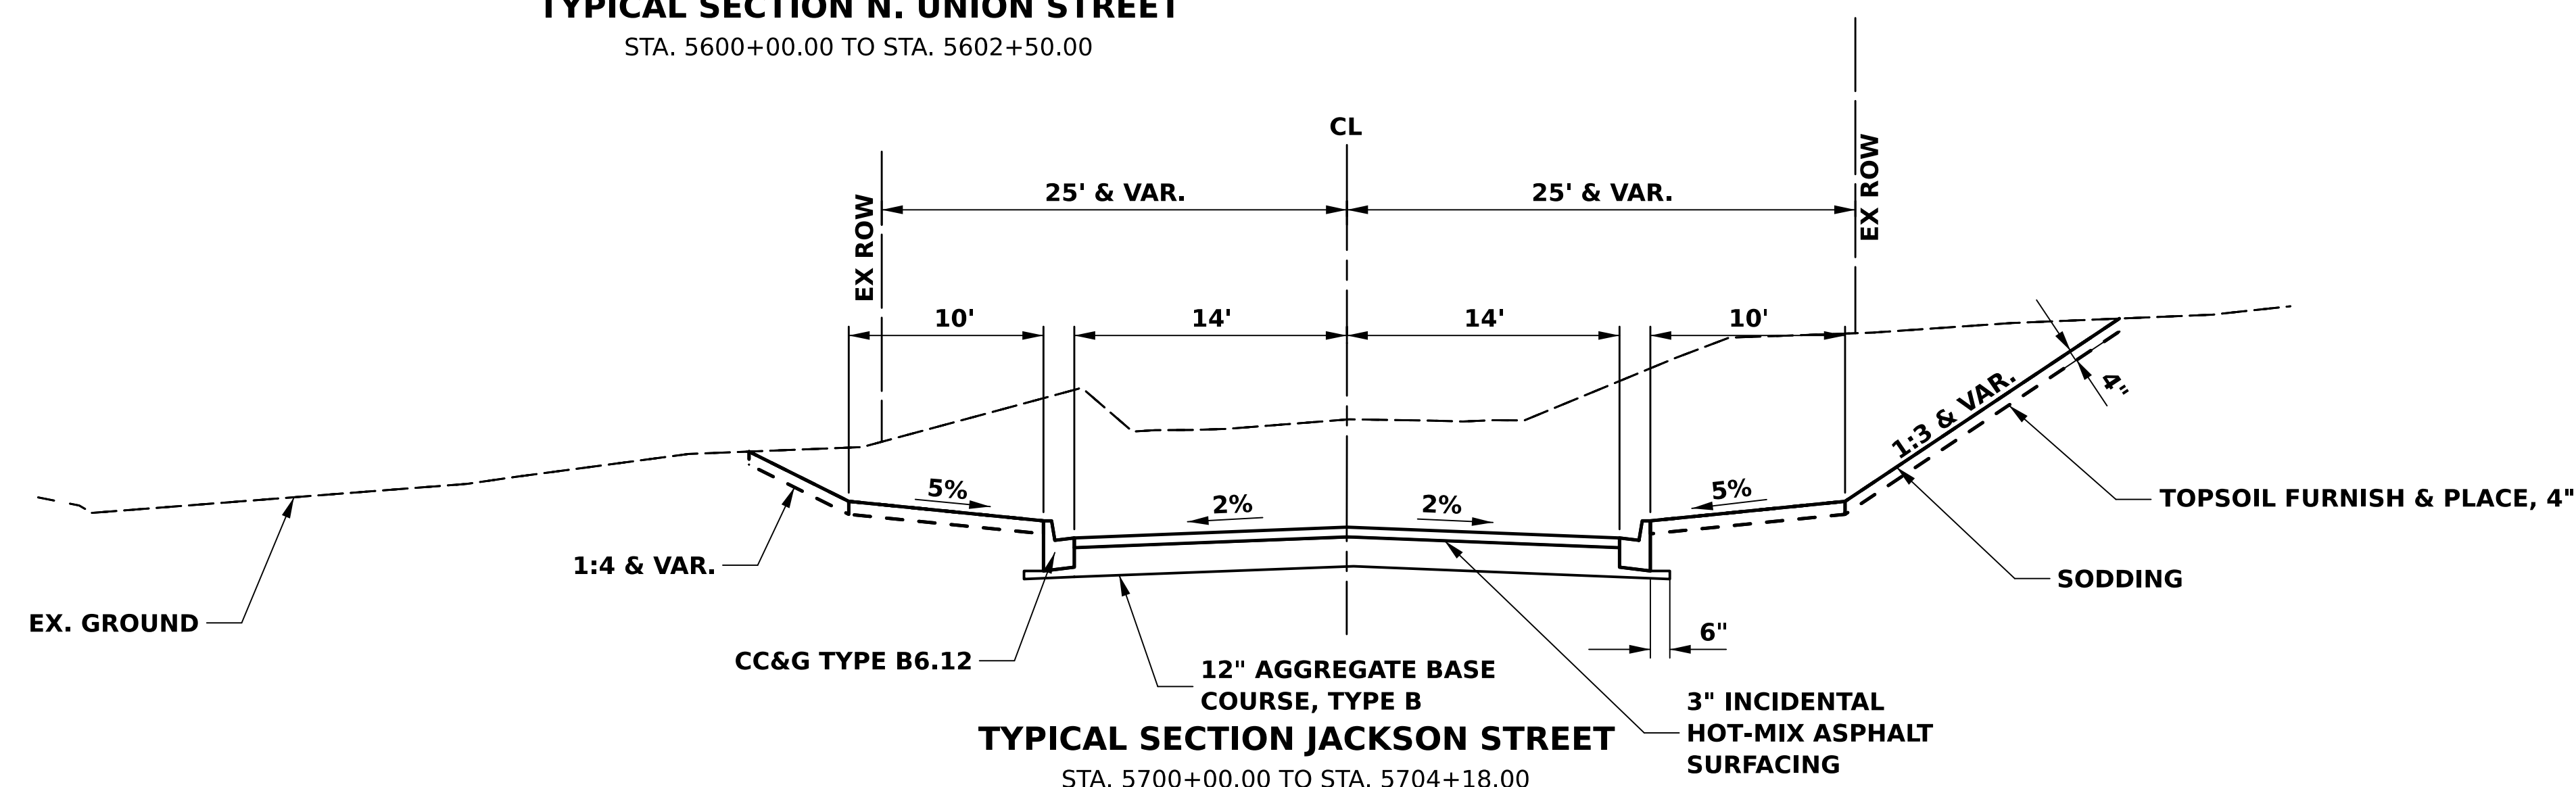


TYPICAL SECTION JACKSON STREET
STA. 5700+00.00 TO STA. 5704+18.00

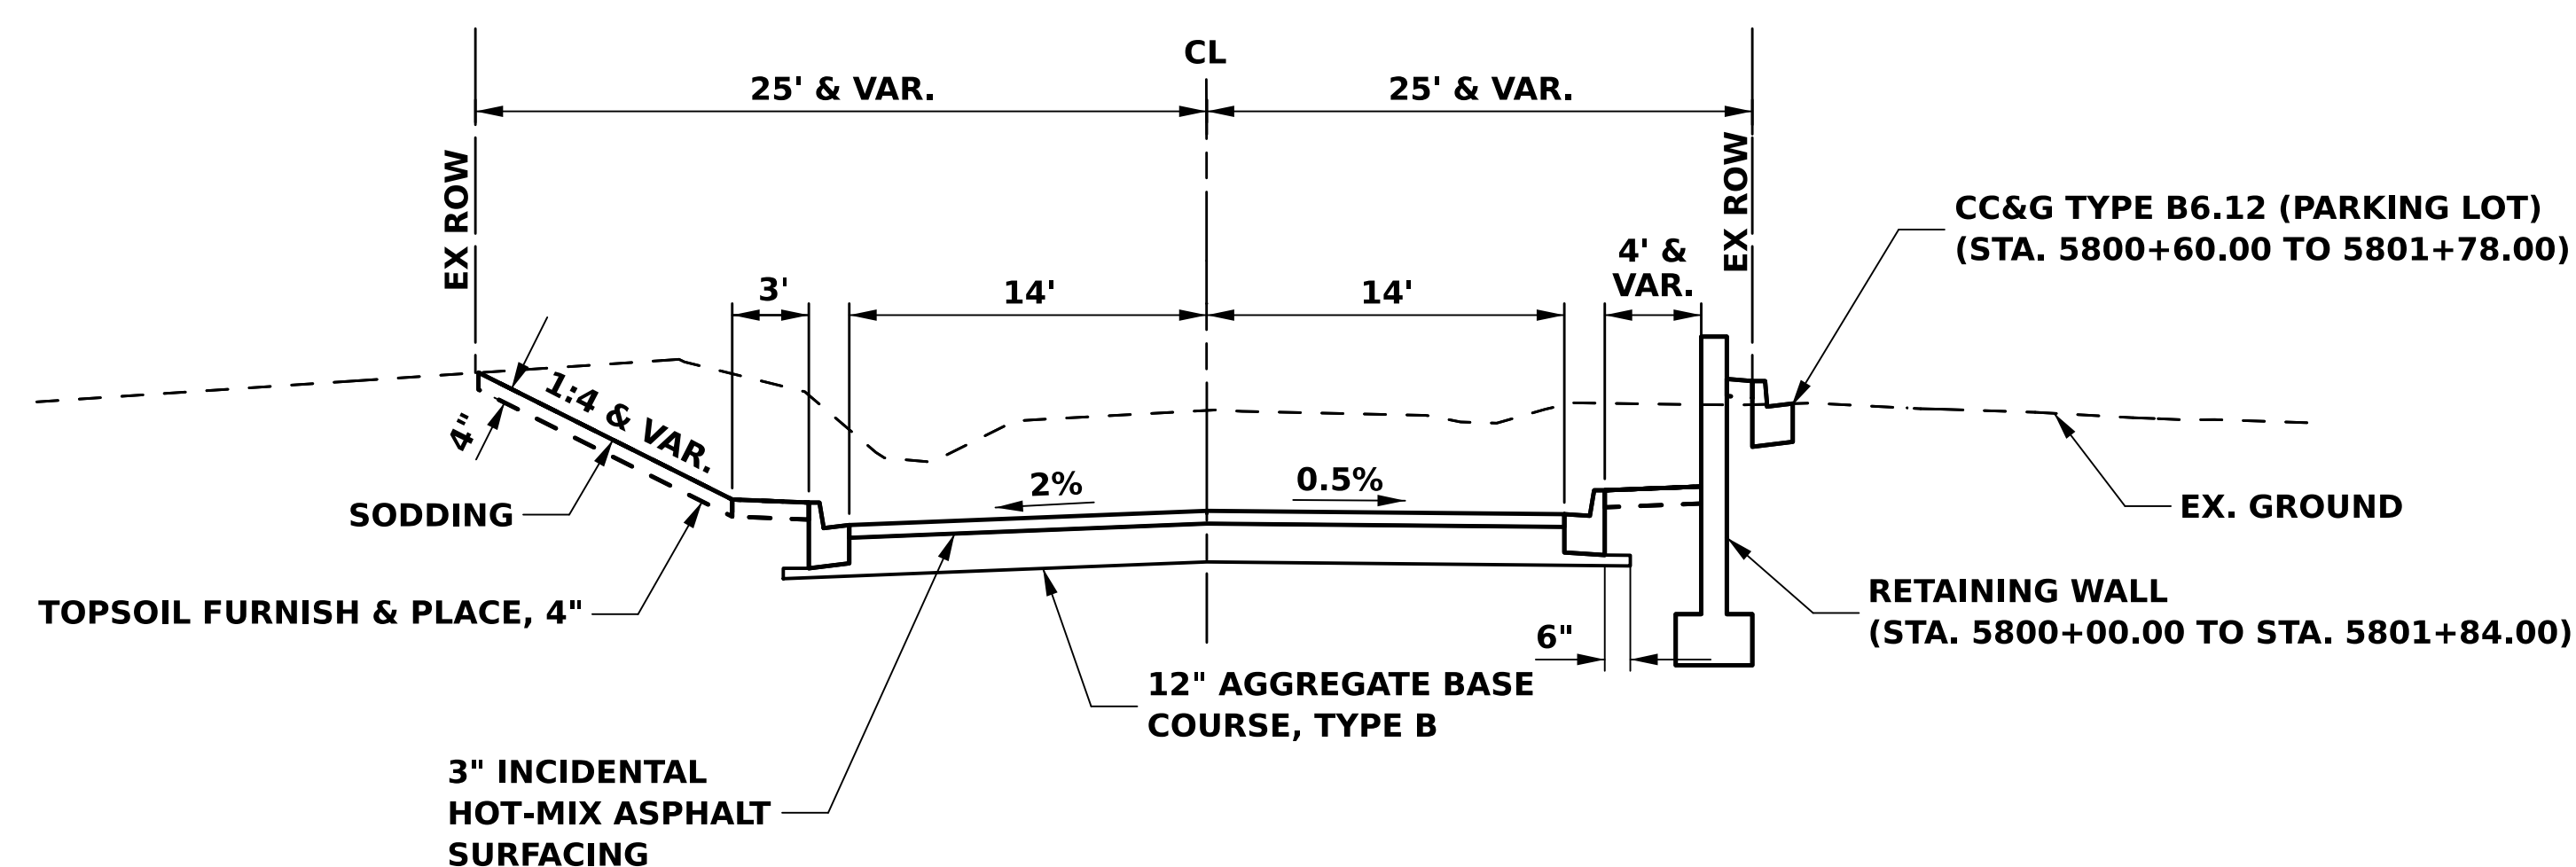

TYPICAL SECTION N. ADAMS STREET
STA. 5800+00.00 TO STA. 5801+45.00

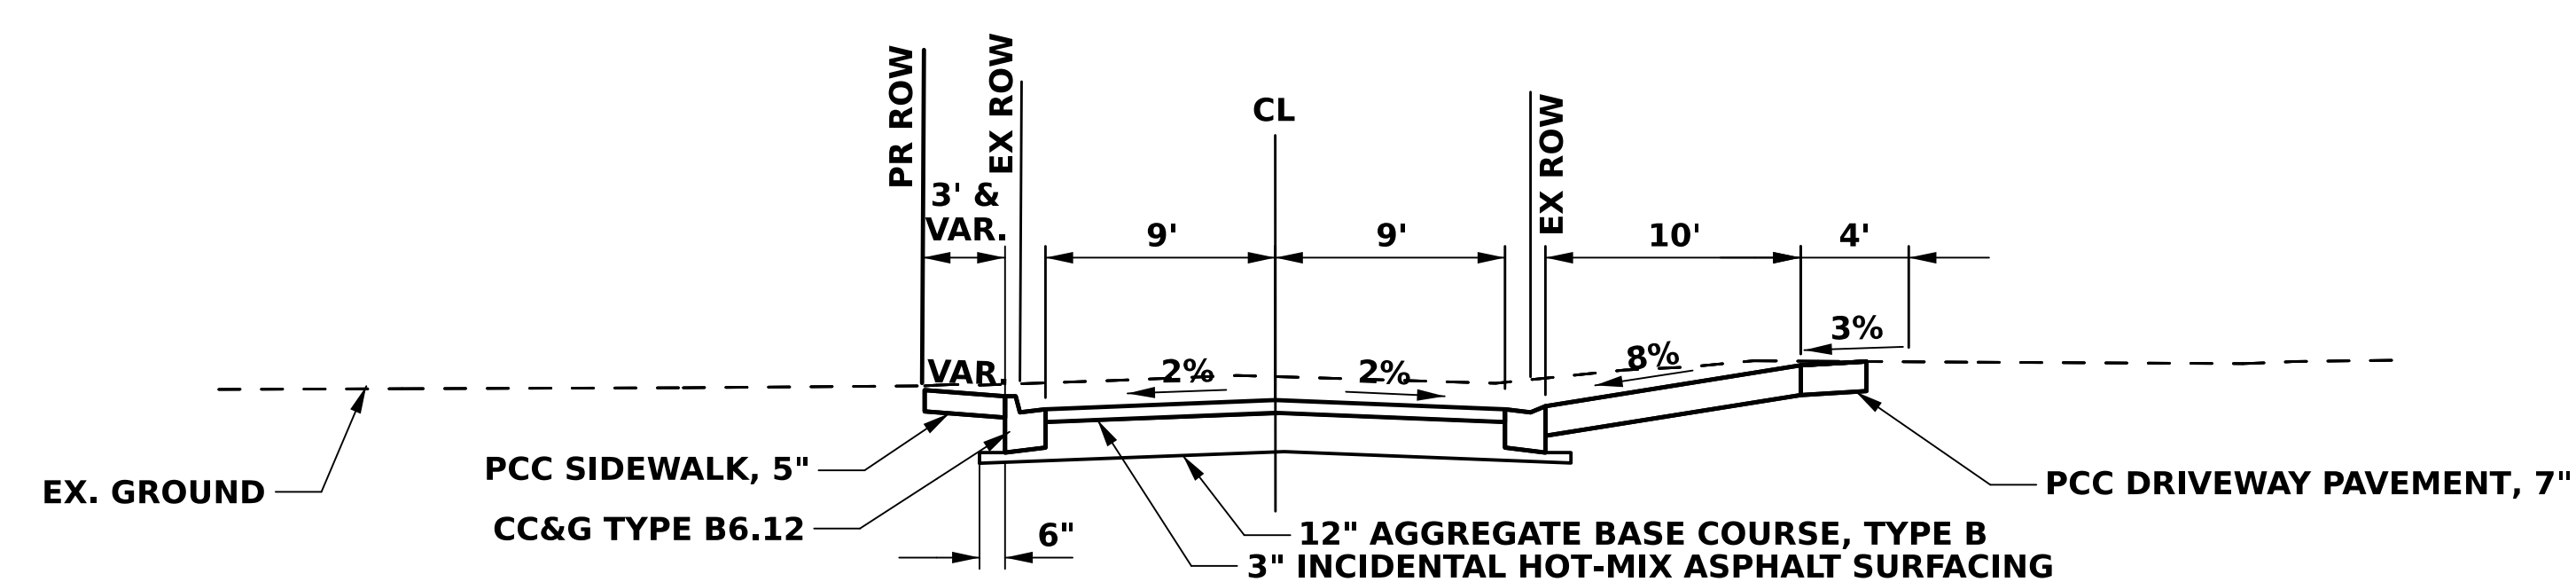

TYPICAL SECTION LINCOLN STREET
STA. 5901+50.00 TO STA. 5902+30.00

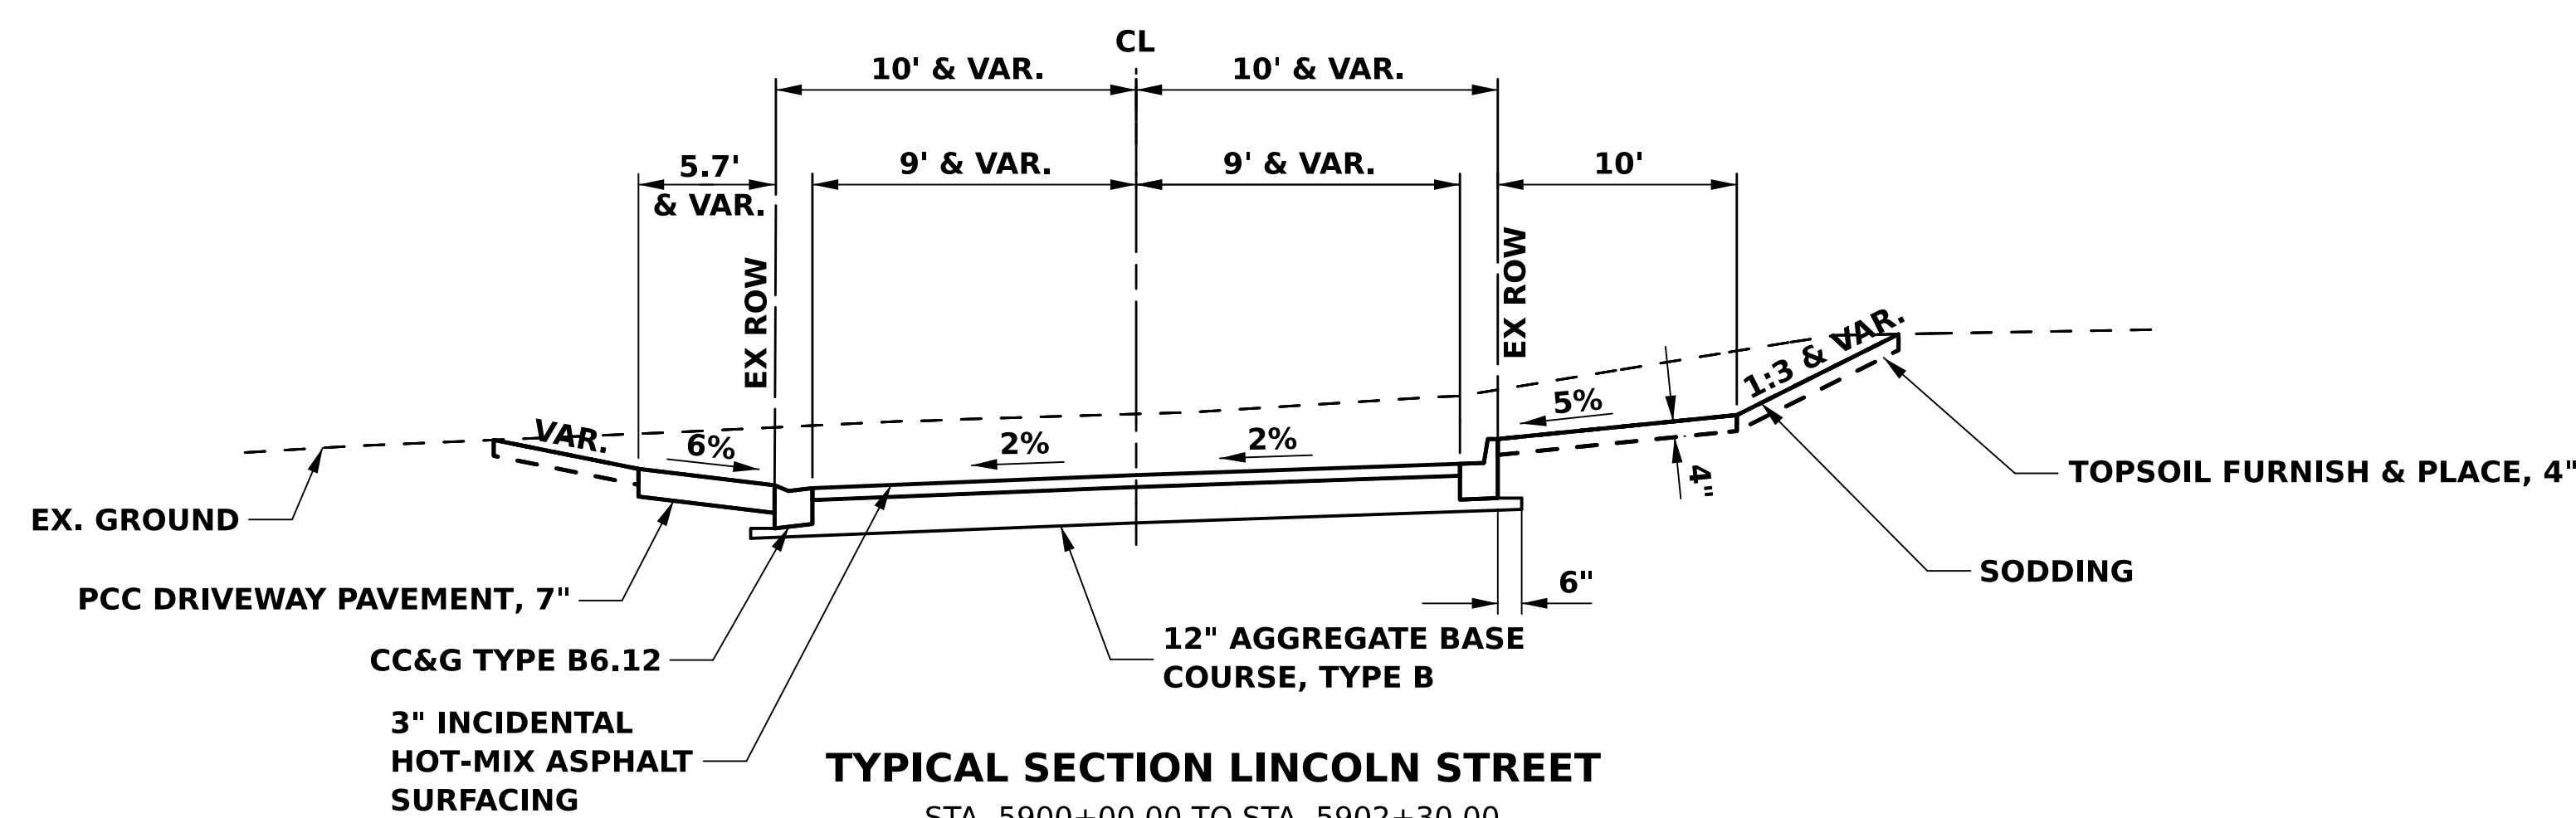


TYPICAL SECTION LINCOLN STREET
STA. 5900+00.00 TO STA. 5902+30.00




**ILLINOIS DEPARTMENT
OF TRANSPORTATION**

IMEG
401 E. STATE ST. 4th Floor
ROCKFORD, IL 61104
PH: 815.965.6400
www.imegcorp.com

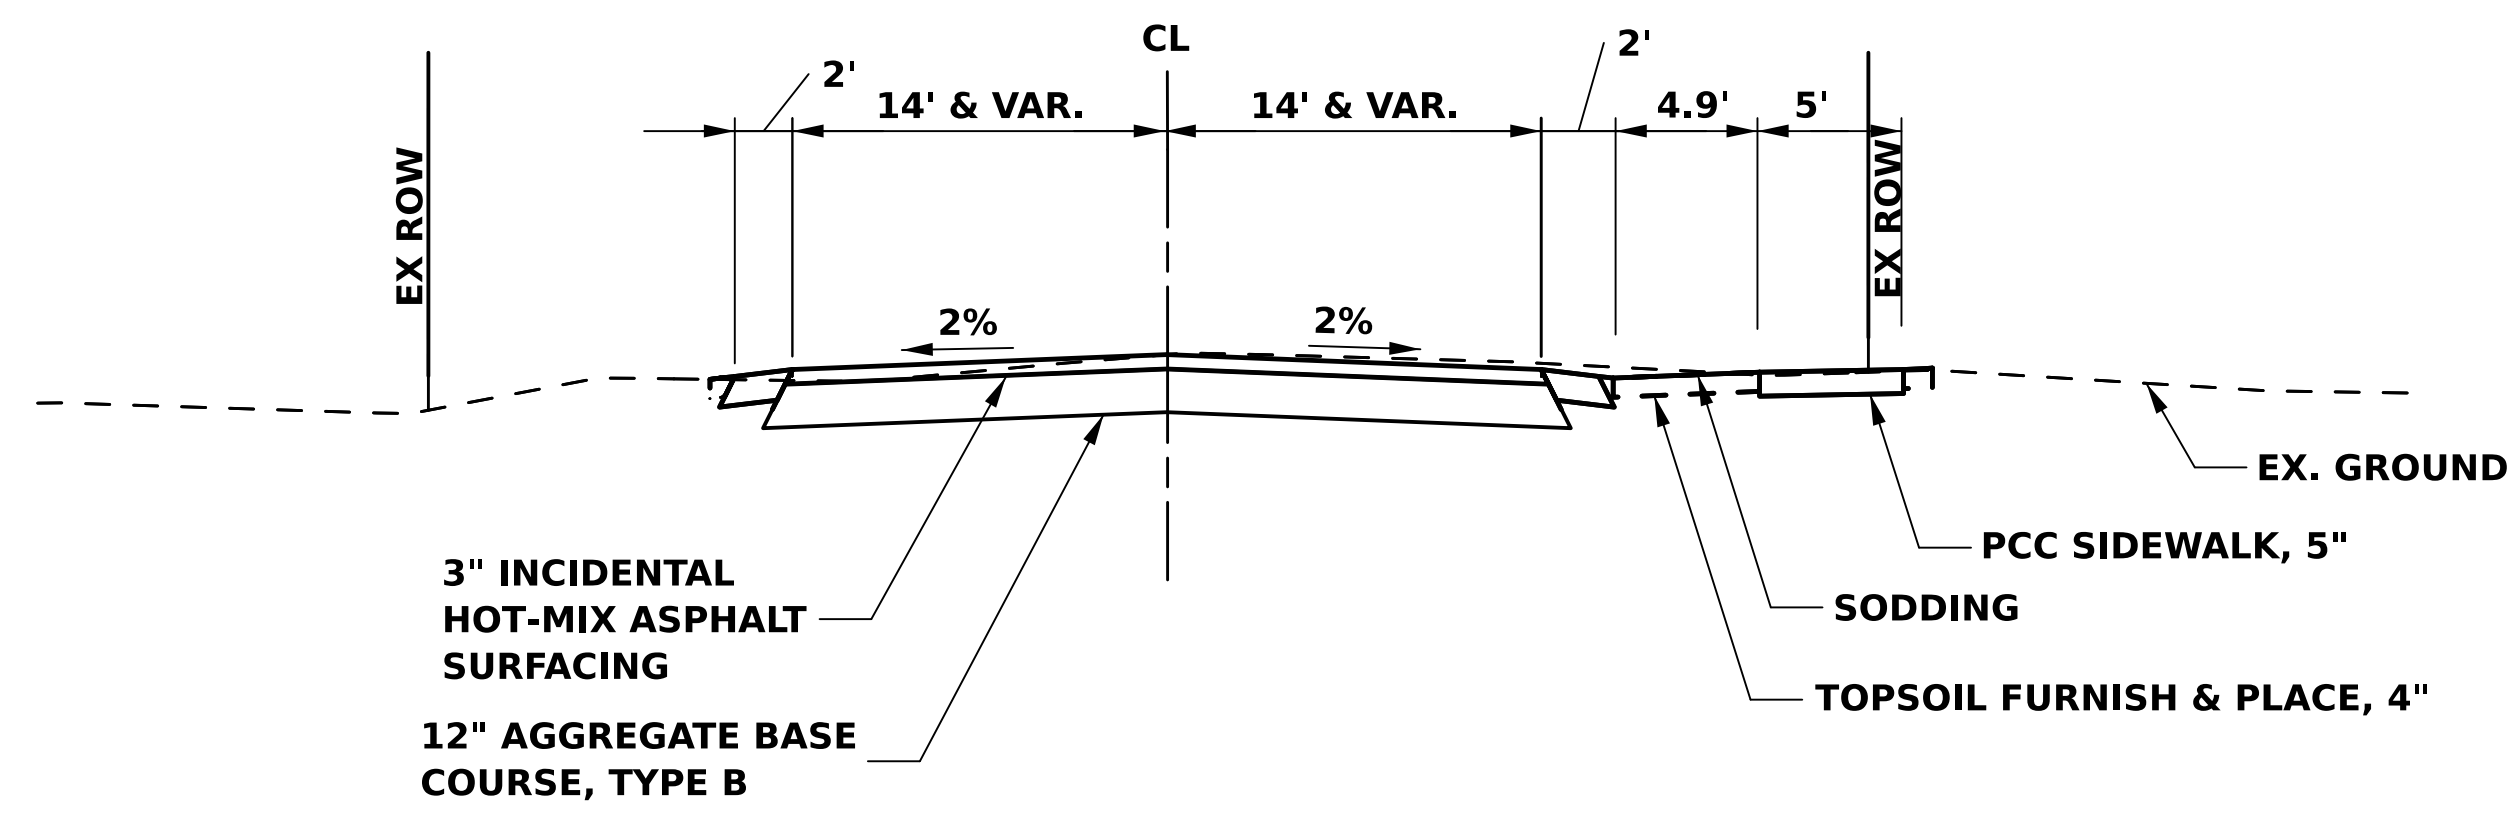


TYPICAL SECTION N. WEST STREET (S)

STA. 6097+80.00 TO STA. 6100+00.00

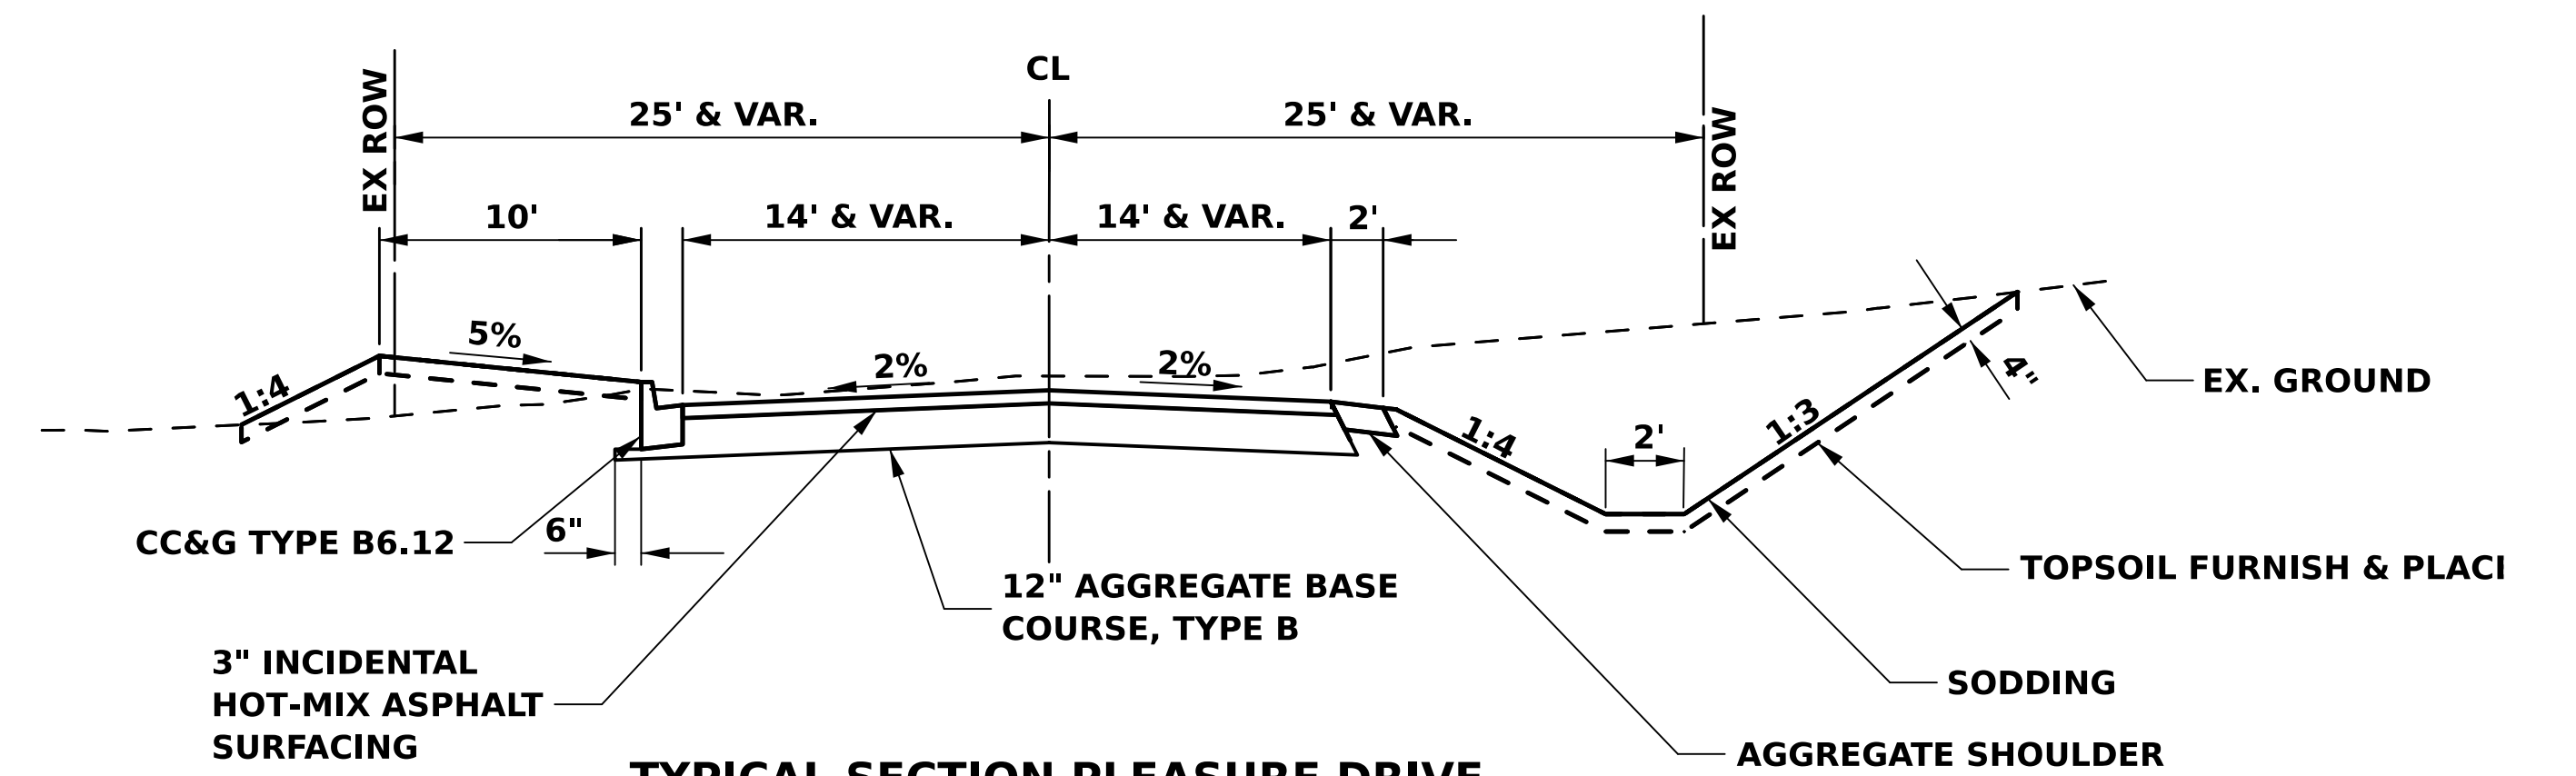


TYPICAL SECTION PLEASURE DRIVE

STA. 100+00.00 TO STA. 101+75.00

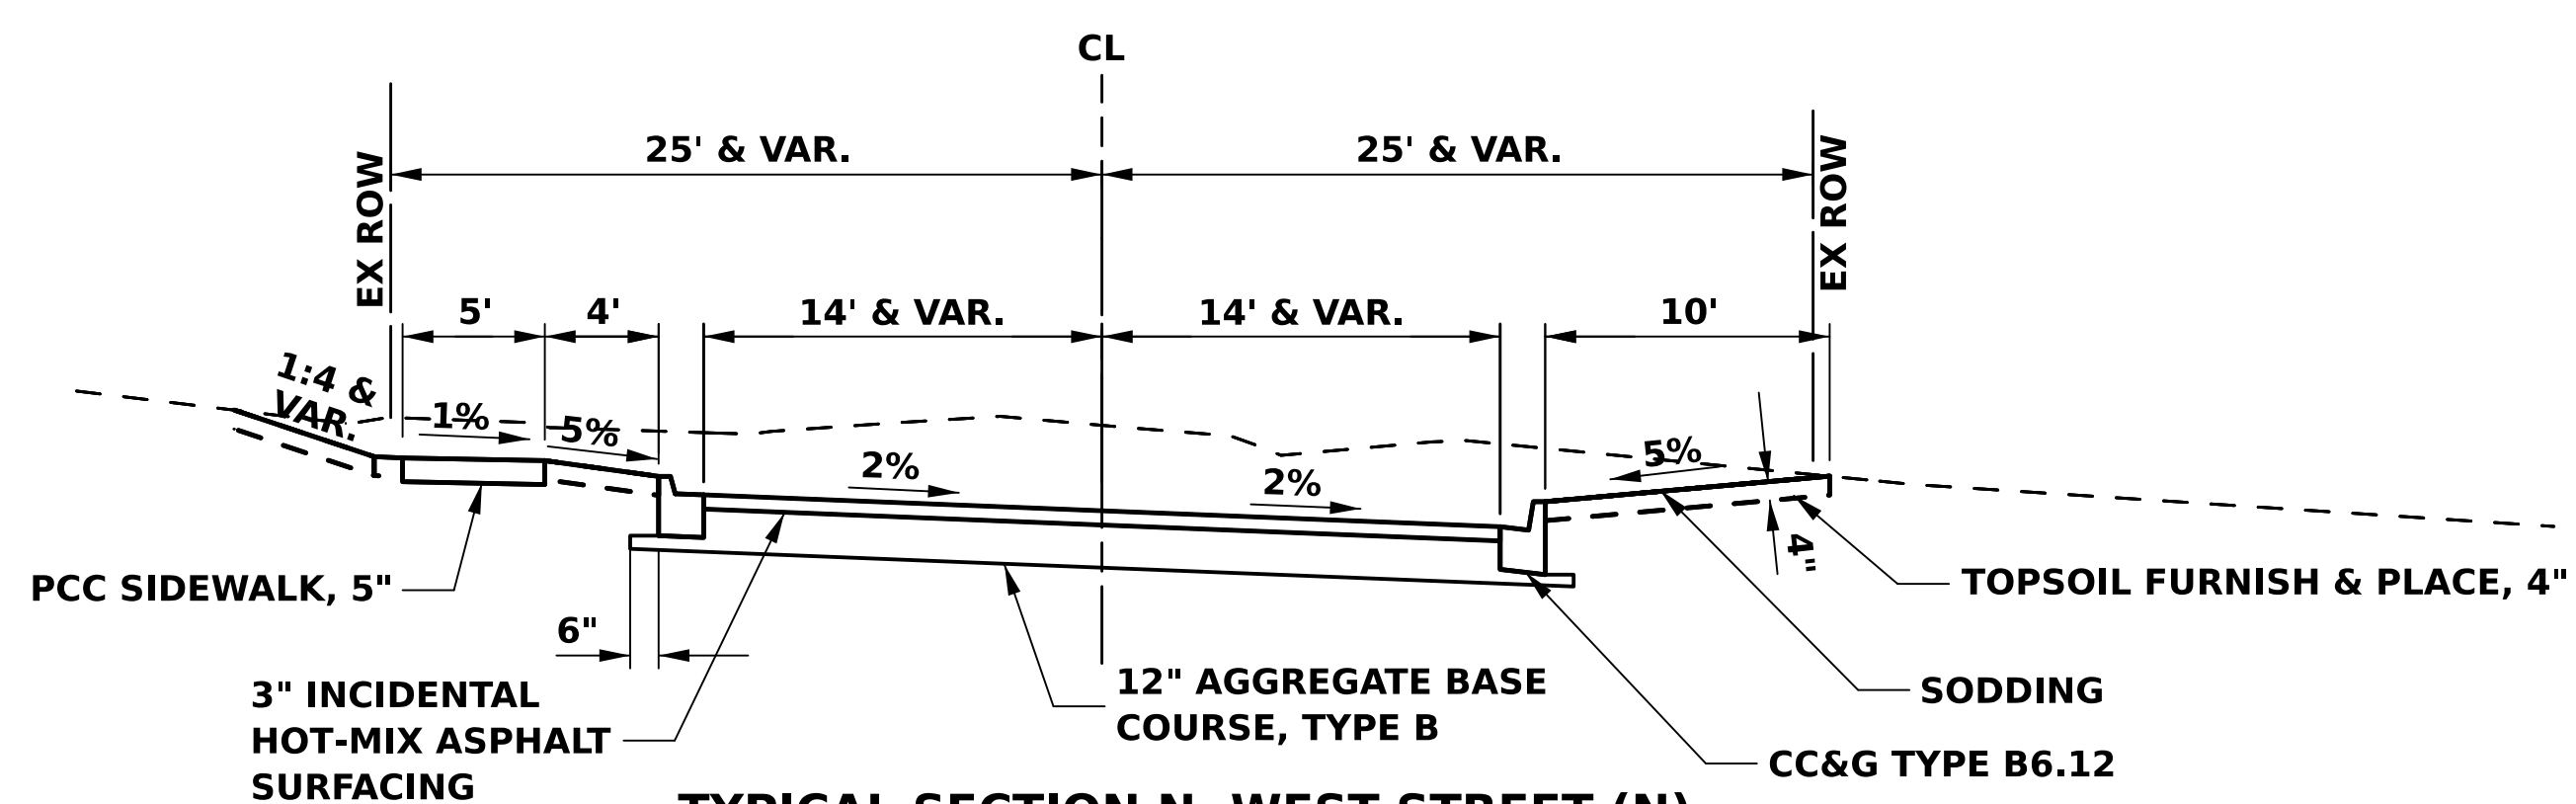


TYPICAL SECTION N. WEST STREET (N)

STA. 6200+00.00 TO STA. 6202+80.00

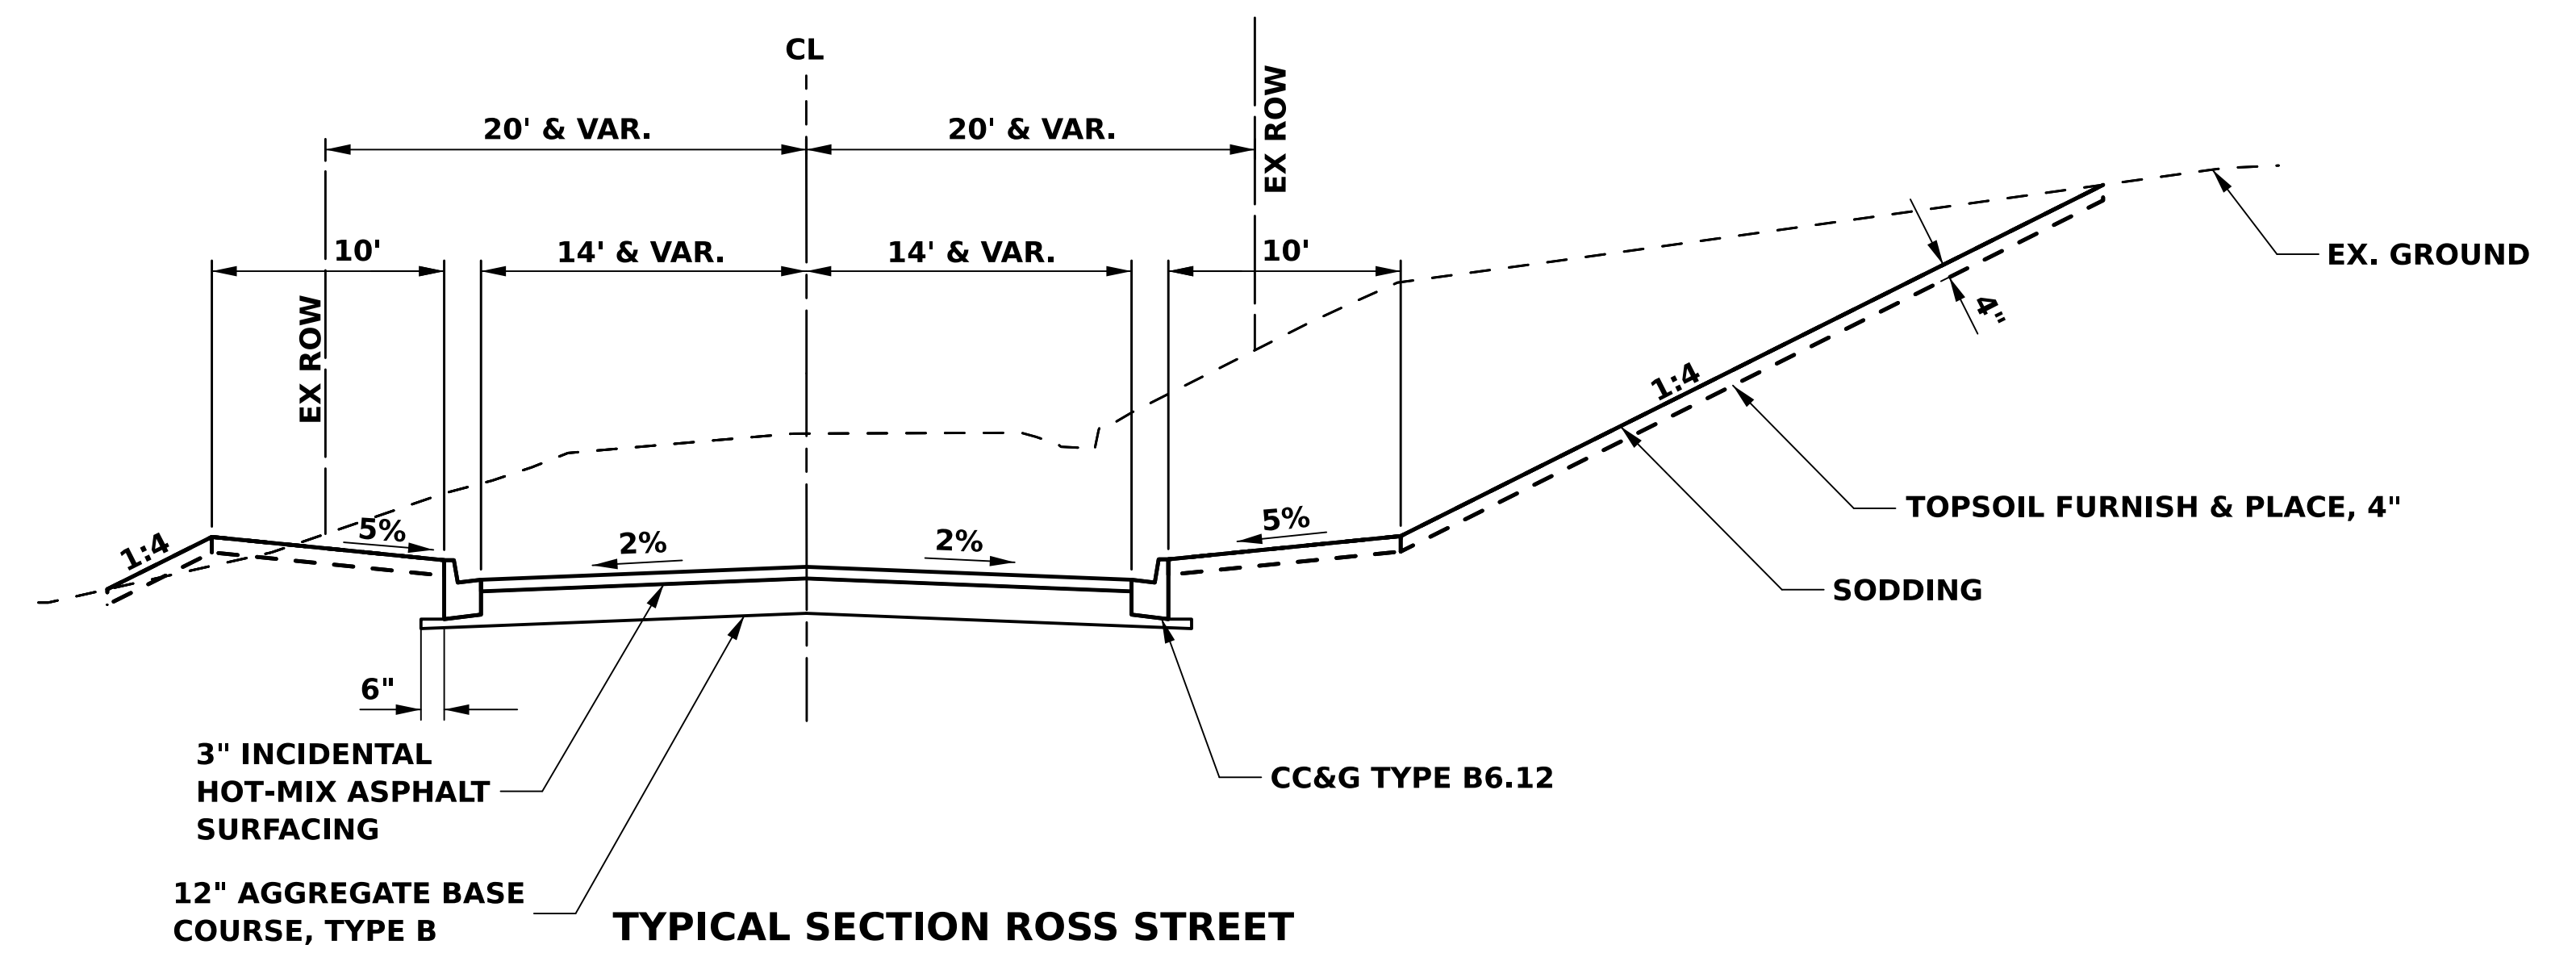


TYPICAL SECTION ROSS STREET

STA. 6497+00.00 TO STA. 6500+00.00

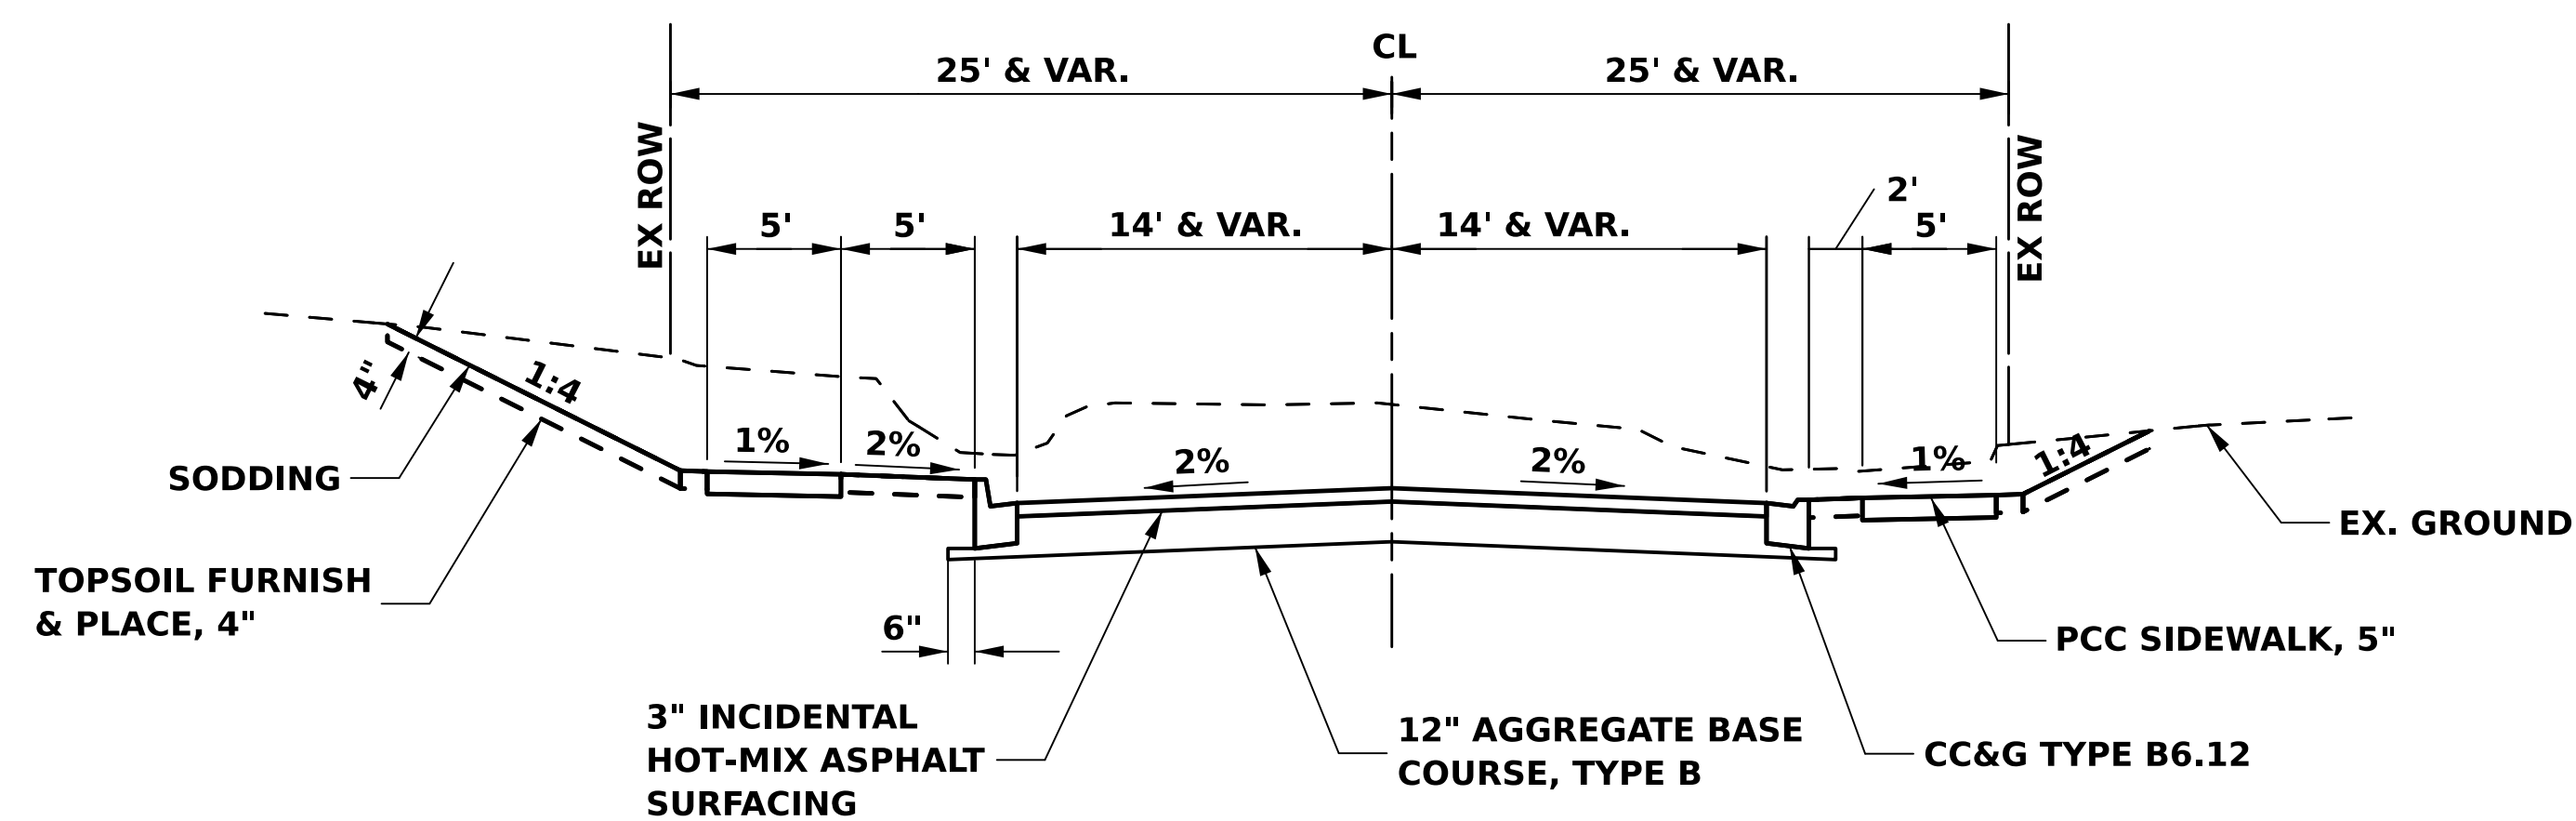


TYPICAL SECTION PERKINS STREET

STA. 6296+85.00 TO STA. 6300+00.00

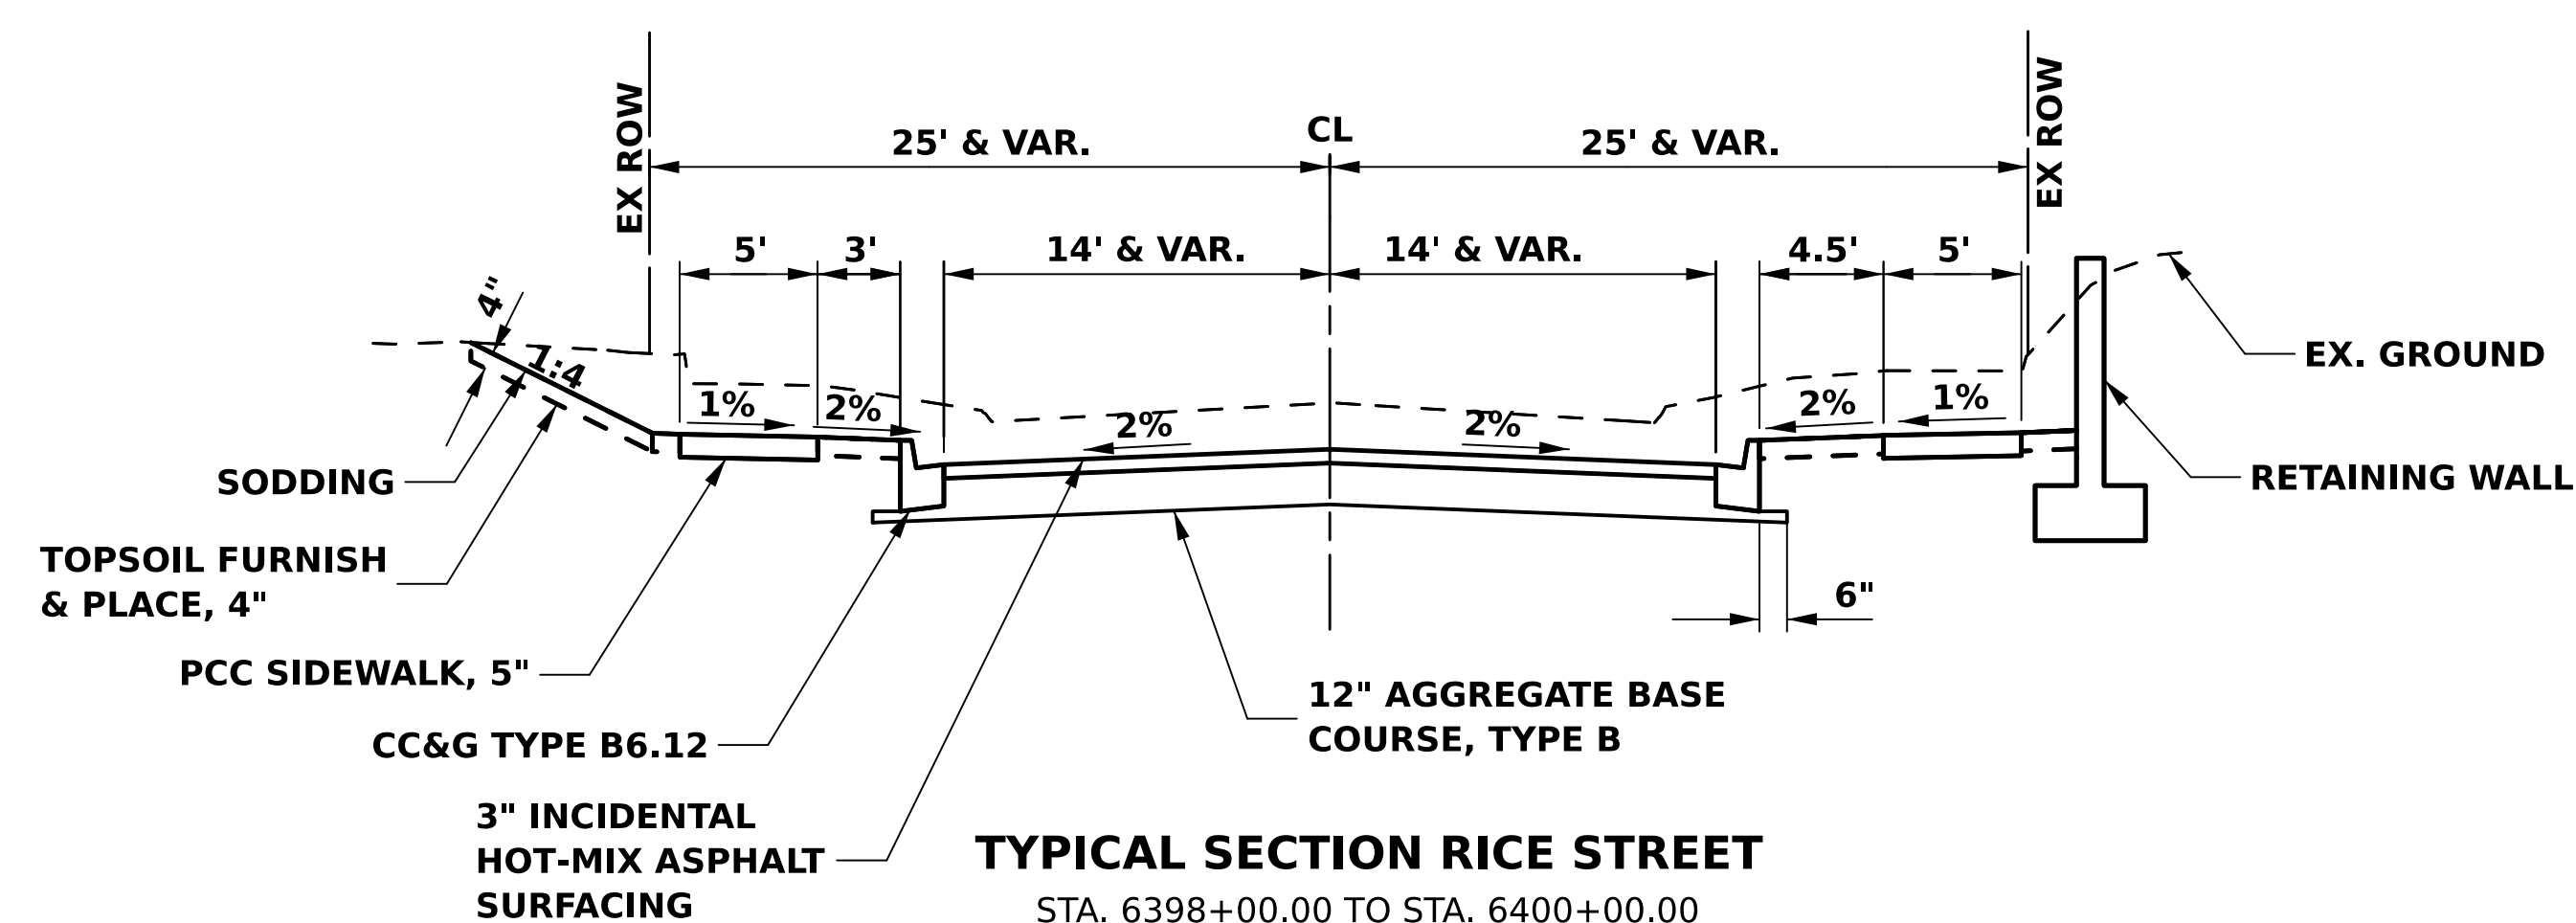

TYPICAL SECTION RICE STREET

STA. 6398+00.00 TO STA. 6400+00.00

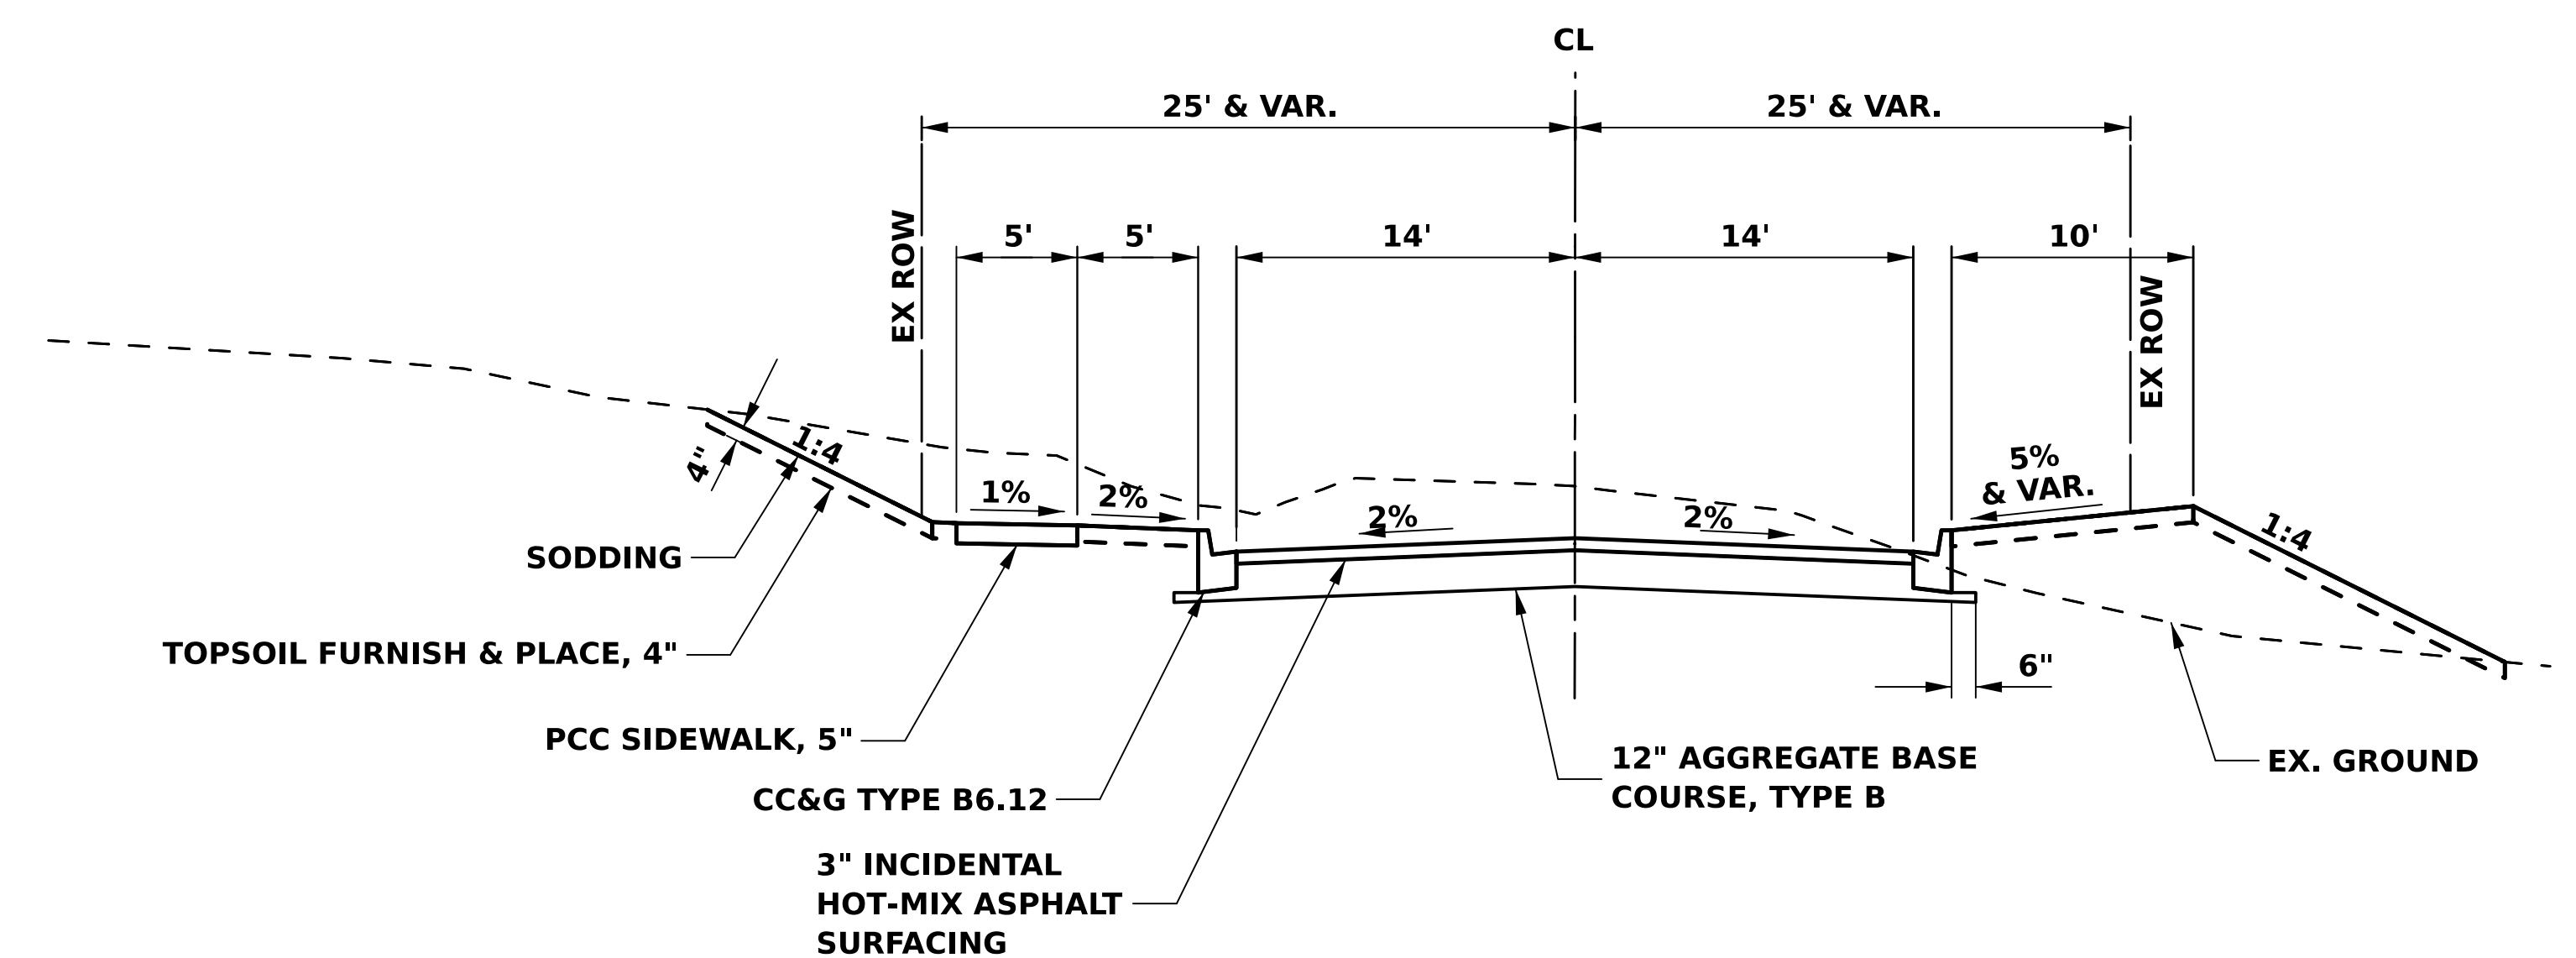

TYPICAL SECTION N GROVE STREET

STA. 6596+00.00 TO STA. 6600+00.00



**ILLINOIS DEPARTMENT
OF TRANSPORTATION**

IMEG
401 E. STATE ST. 4th Floor
ROCKFORD, IL 61104
PH: 815.965.6400
www.imegcorp.com