

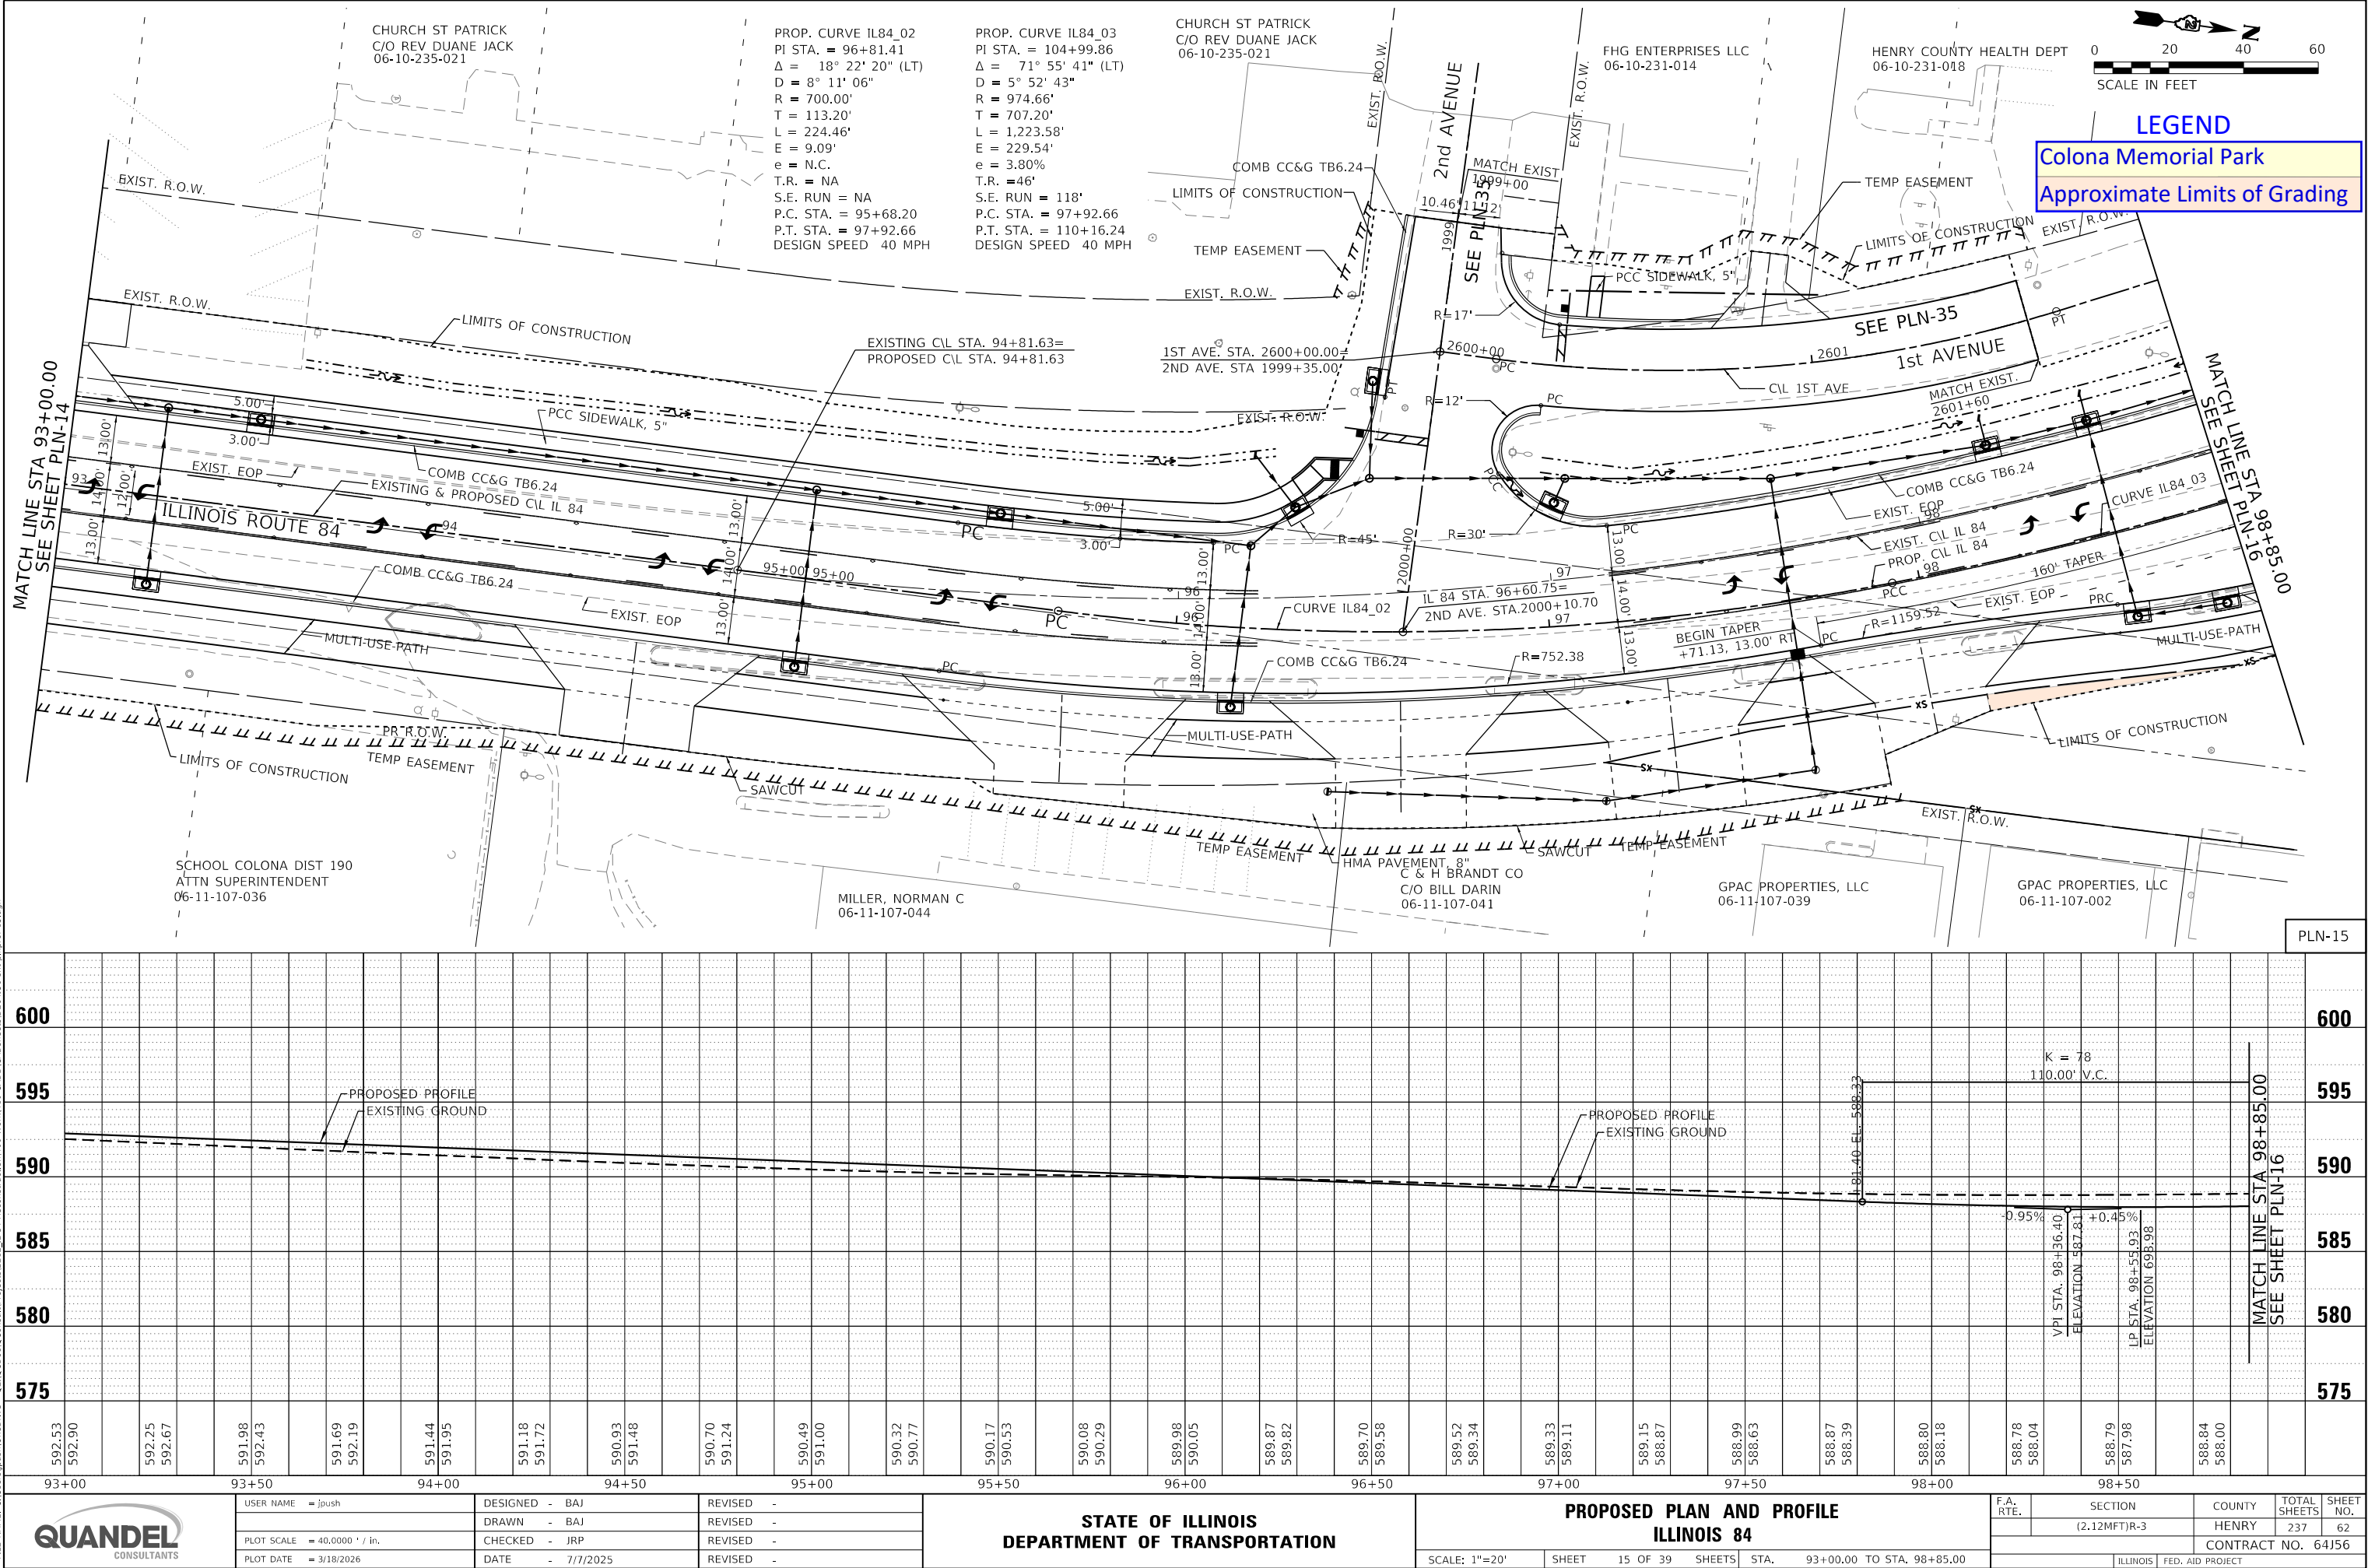
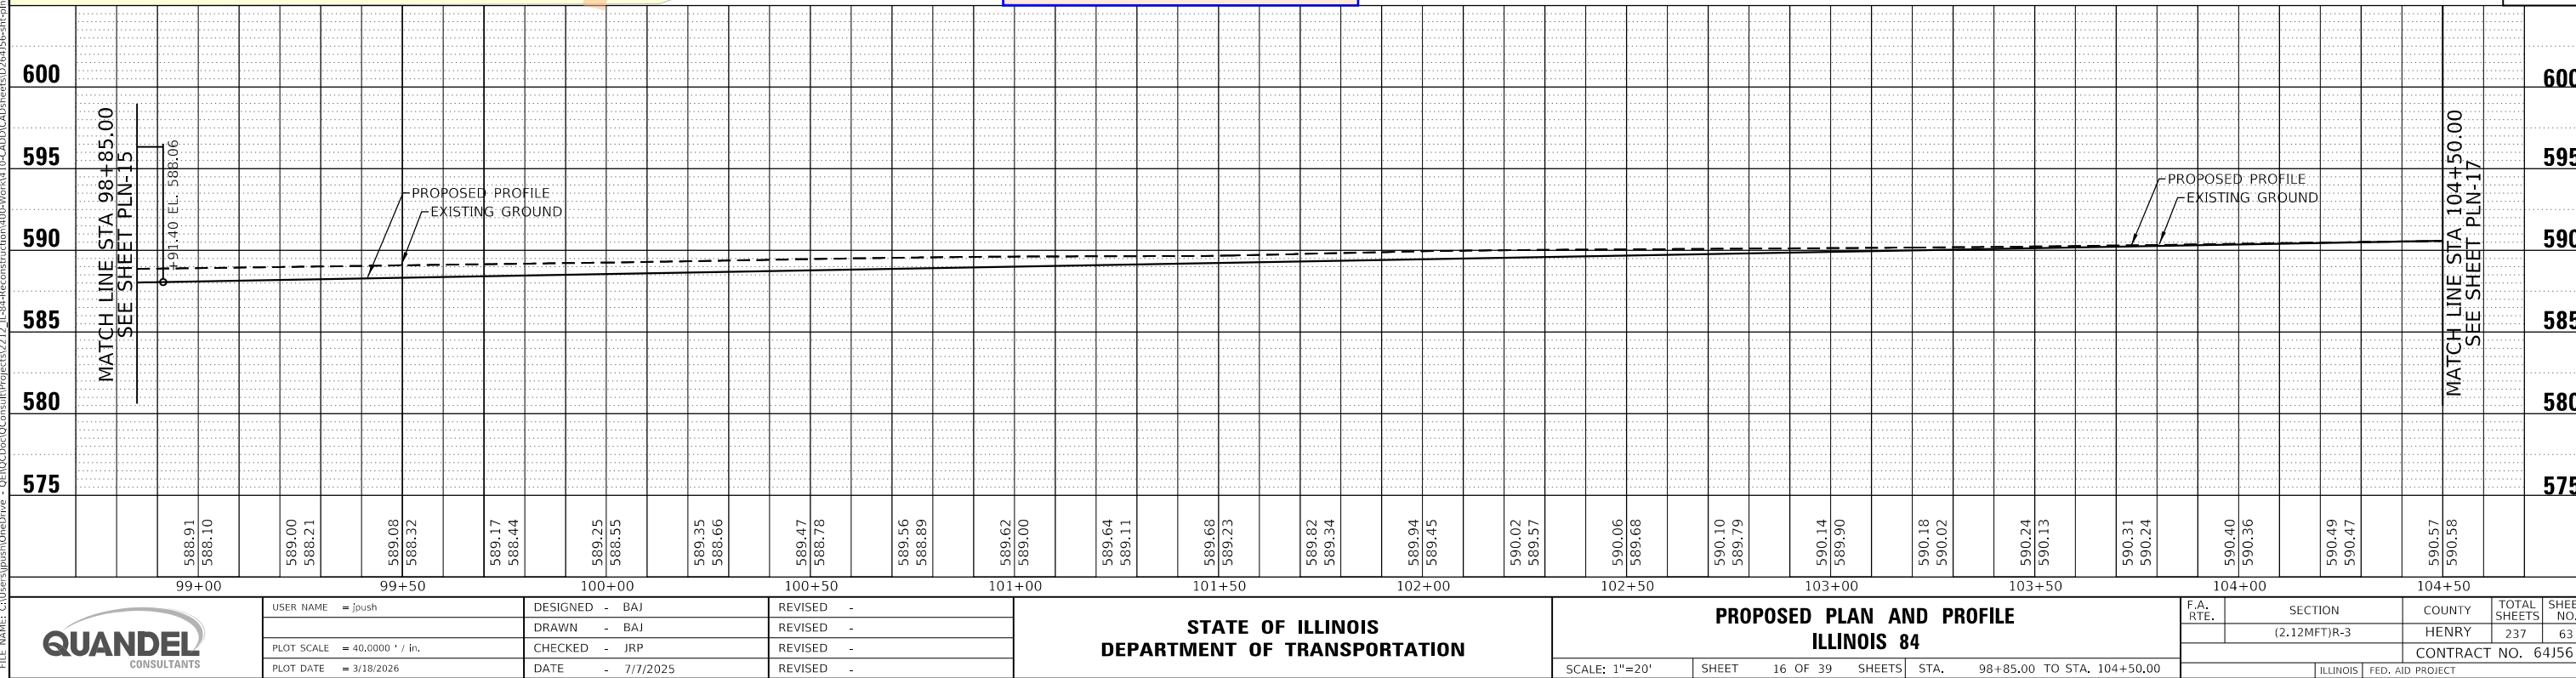


PLAN	SURVEYED	DATE
NO.	BY	
NOTE BOOK	PLOTTED	
NO.	ALIGNMENT CHECKED	
NO.	STRUCTURE NOTATIONS CHNG	
NO.	CADD FILE NAME	

PROFILE	SURVEYED _____	BY _____	DATE _____
	PLOTTED _____		
	GRADES CHECKED _____		
	B.M. NOTED _____		
	STRUCTURE NOTATIONS CHKD _____		
NOTE BOOK			
NO. _____			

MODEL: Default
FILE NAME: C:\Users\jpush\OneDrive - OETG\Documents\Projects\21212-84-Reconstruction\00-Work\115-CADD\CADD\Sheets\06-11-107-044-84-IL84-Profile.dwg
PLOT DATE: 3/18/2026

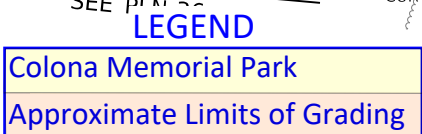

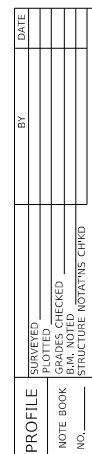

FINAL SURVEY NO.	SURVEYED PLOTTED NOTE BOOK AREAS CHECKED	BY	DATE

ORIGINAL SURVEY NO.	SURVEYED PLOTTED NOTE BOOK AREAS CHECKED	BY	DATE

MODEL: Y6_SHEET_Temporary_model.dgn; 43
FILE NAME: C:\Users\jpush\OneDrive - QTEL\Documents\Illinois\Ill84\Construction\8400\W6\K413\CD\DOC\Sheet\ID764156.dwg; Section=0184-03A.dgn



USER NAME : jpush
PLOT SCALE : 20.0000' / in.
PLOT DATE : 2/28/2025

DESIGNED - BAJ
DRAWN - BAJ
CHECKED - JRP
DATE - 10/26/24


REVISED -
REVISED -
REVISED -
REVISED -

STATE OF ILLINOIS
DEPARTMENT OF TRANSPORTATION

PROPOSED CROSS SECTIONS
ILLINOIS 84

SCALE: 10H : 5V	SHEET 58 OF 82	SHEETS	STA. 98+25.00	TO STA. 99+00.00
-----------------	----------------	--------	---------------	------------------


F.A. RTE.	SECTION (2.12MFT)R-3	COUNTY HENRY	TOTAL SHEETS 194	SHEET NO. 136
		CONTRACT NO.	64156	
ILLINOIS FED. AID PROJECT				

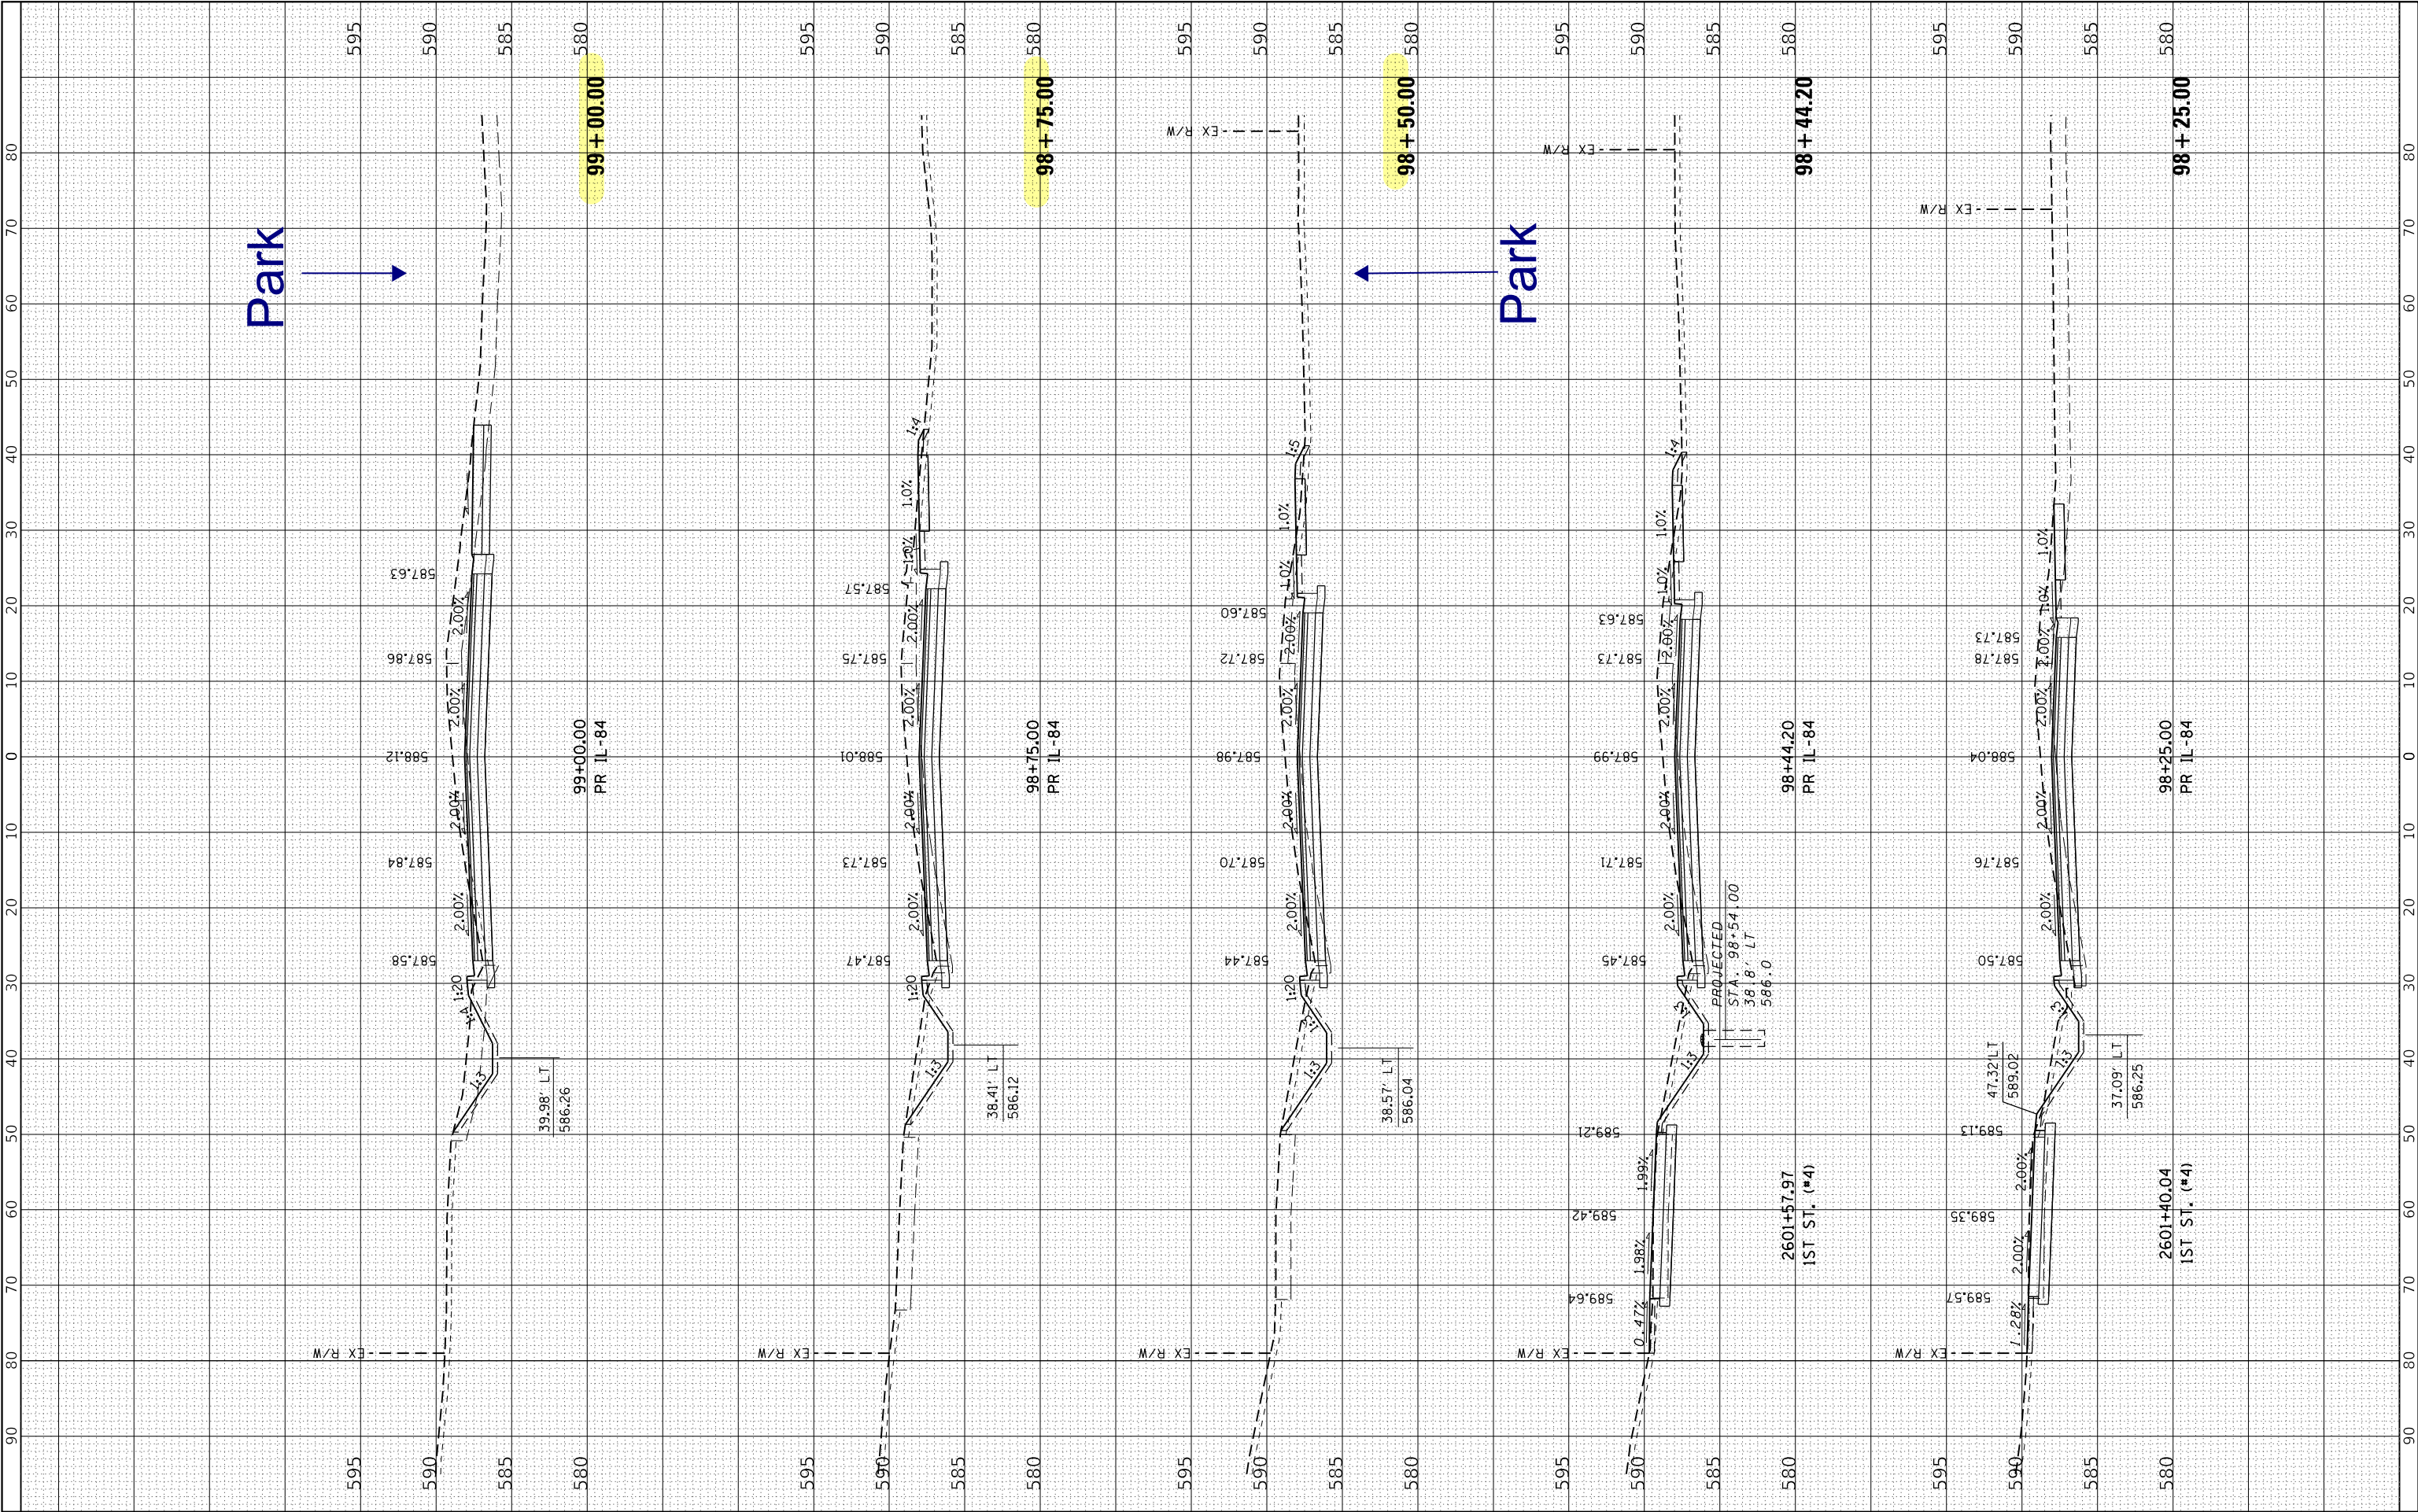

FINAL SURVEY	SURVEYED _____	BY _____	DATE _____
	PLOTTED _____		
	TEMPLATE _____		
	AREAS _____		
NO. _____	AREAS CHECKED _____		

ORIGINAL SURVEY		BY	DATE
NOTE BOOK			
NO.			
	SURVEYED _____		
	PLOTTED _____		
	TEMPLATE _____		
	AREAS _____		
	AREAS CHECKED _____		

MODEL: XS SHEET temporary model name 1

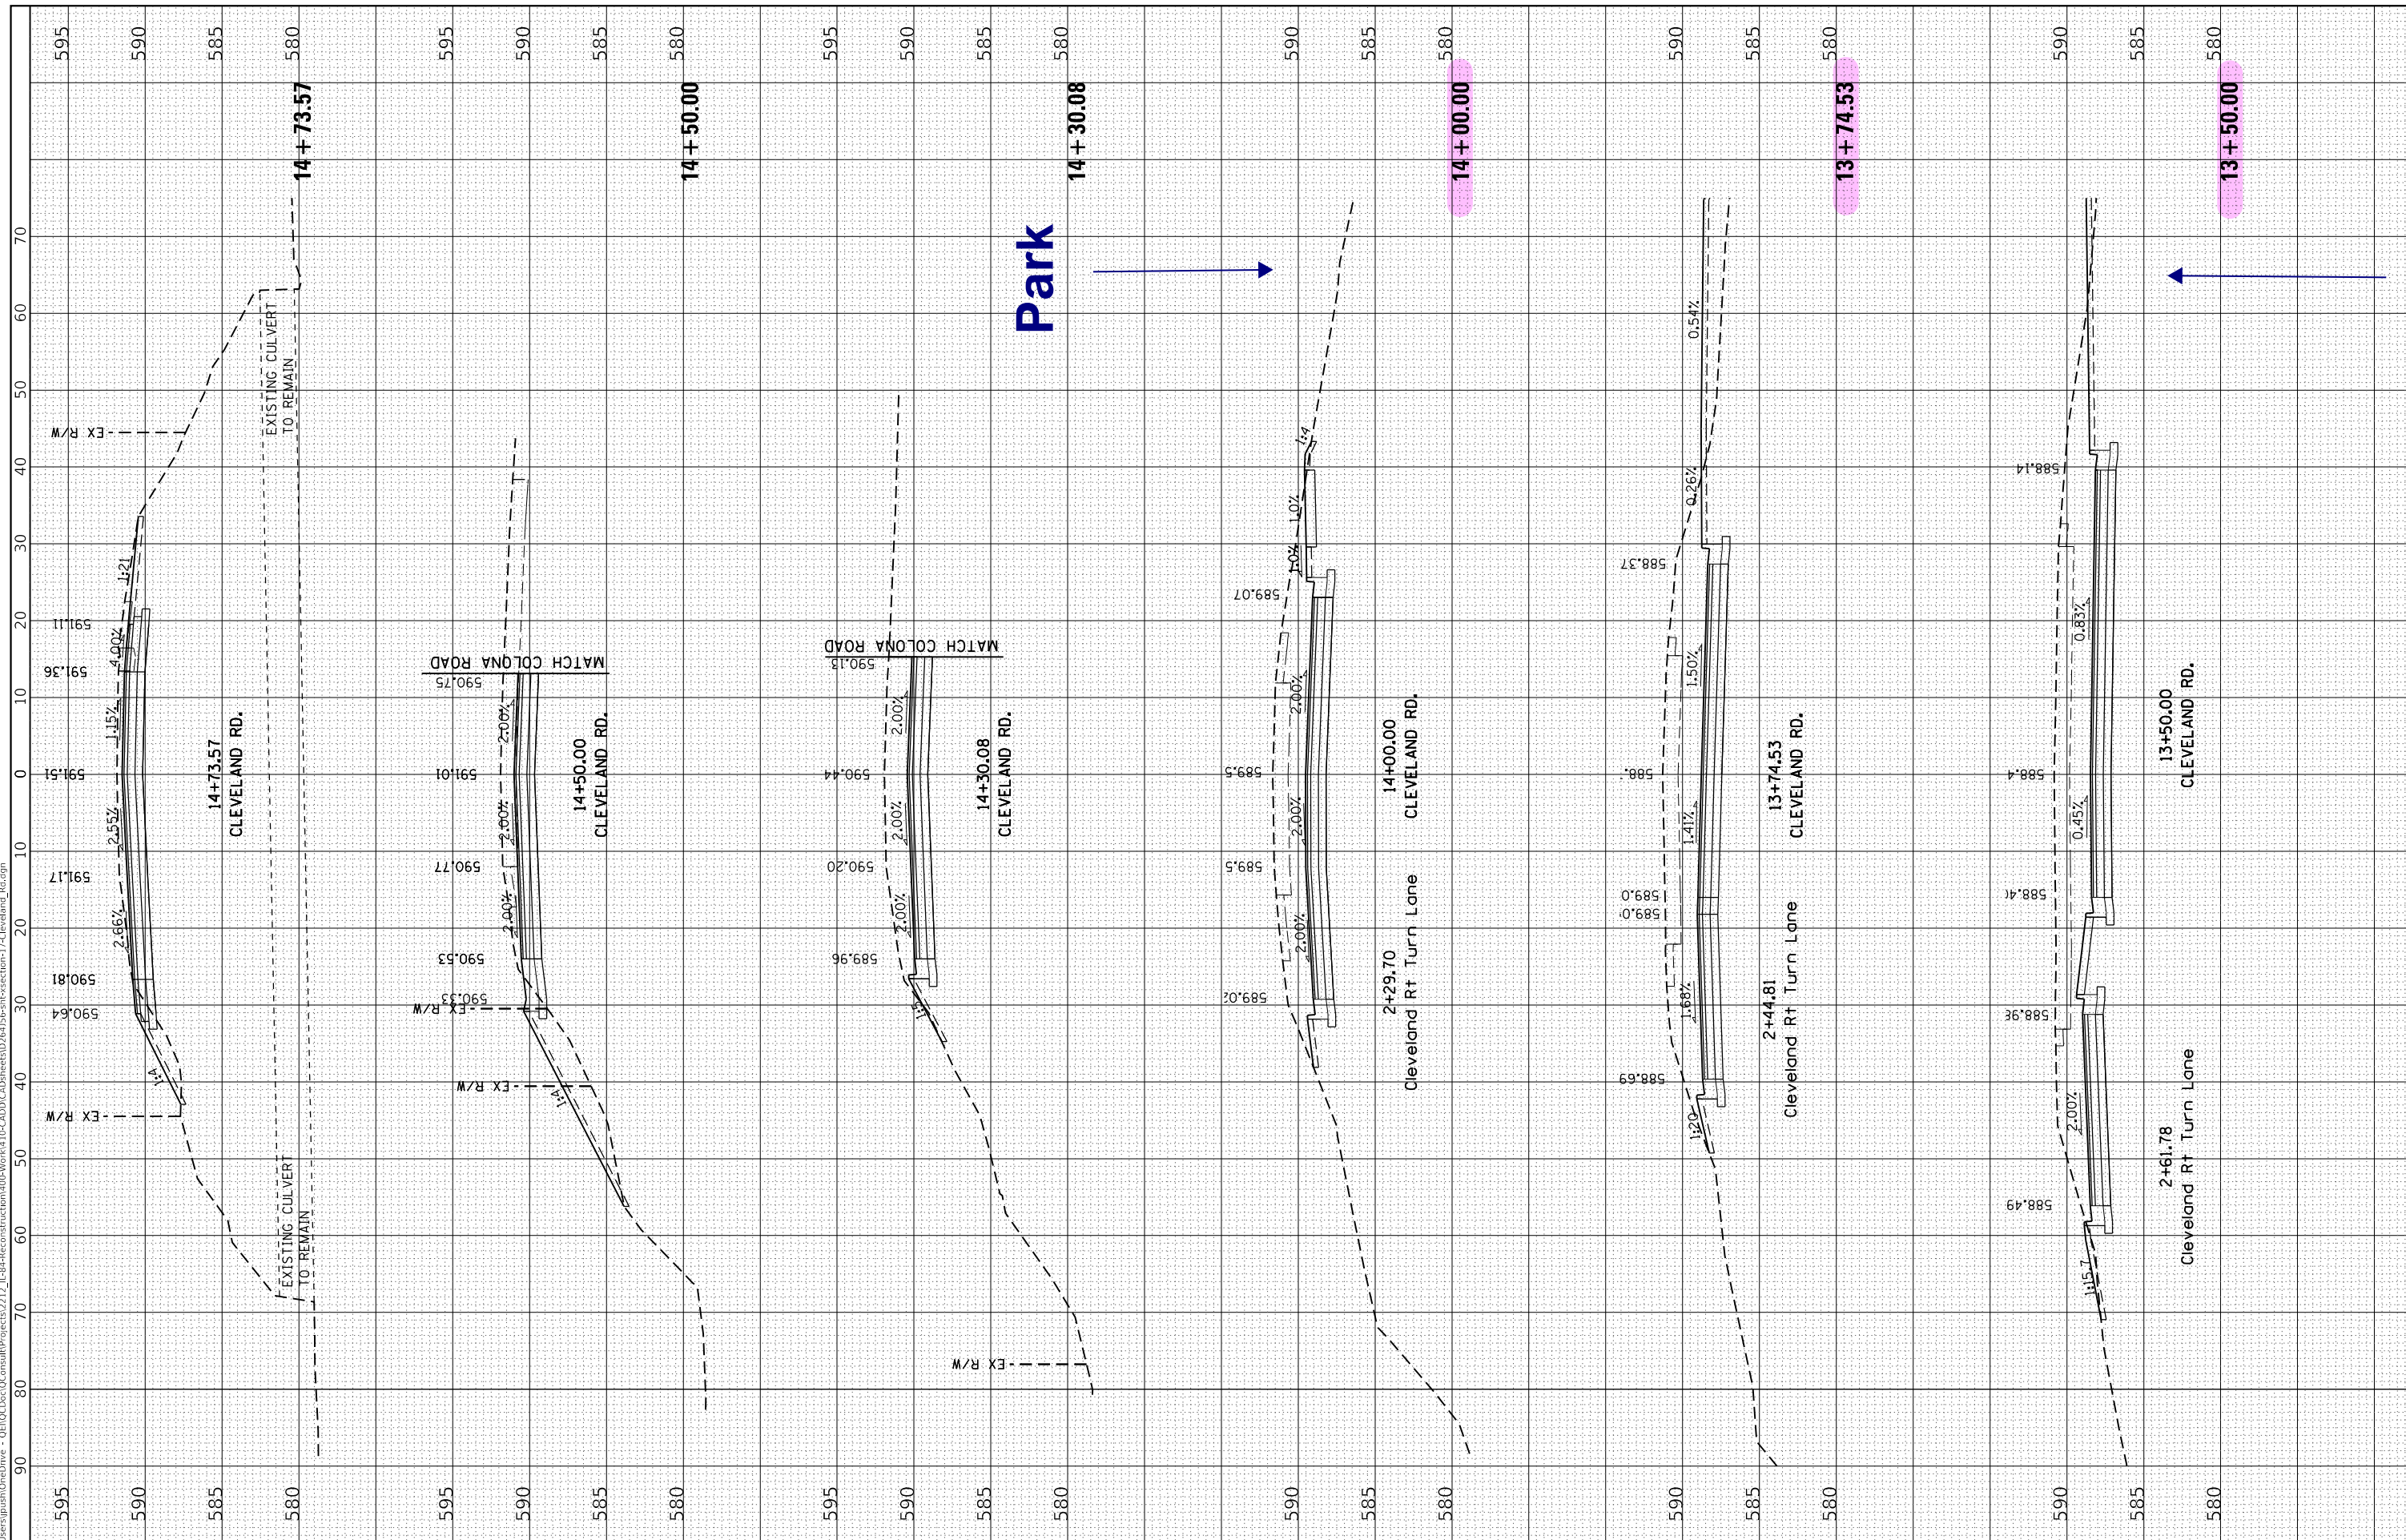

QUANDEL
CONSULTANTS

USER NAME	= jpush
PLOT SCALE	= 20.0000' / in.
PLOT DATE	= 2/28/2025

DESIGNED	-	BAJ
DRAWN	-	BAJ
CHECKED	-	JRP
DATE	-	10/26/24

REVISED	-
REVISED	-
REVISED	-
REVISED	-

STATE OF ILLINOIS
DEPARTMENT OF TRANSPORTATION

PROPOSED CROSS SECTIONS CLEVELAND ROAD

SCALE: 10H : 5V	SHEET 1 OF 3 SHEETS	STA. 13+50.00 TO STA. 14+73.57
-----------------	---------------------	--------------------------------

F.A. RTE.	SECTION	COUNTY	TOT SHEE
	(2.12MFT)R-3	HENRY	19.
		CONTRACT NO.	
ILLINOIS		FED. AID PROJECT	

FINAL SURVEY		BY	DATE
SURVEYED _____			
PLOTTED _____			
TEMPLATE _____			
AREAS _____			
AREAS CHECKED _____			
NO. _____			

ORIGINAL SURVEY				BY	DATE
NOTE BOOK	SURVEYED _____				
	PLOTTED _____				
	TEMPLATE _____				
	AREAS _____				
NO. _____	AREAS CHECKED _____				

MODEL: XS_SHEET_temporary_model_name_1

MODEL: X5_SHEET_temporary_model_name_1

	NO.	AREAS	CHECKED

FILE NAME: C:\Users\pushOneDrive - QEI\QCDoc\QConsult\Projects\2212-11-84-Reconstruction\400-Work\4 TO-CADD\CADsheets\D26415e-sht-xsection-19-cobla_Rd.dgn



USER NAME = jpush	DESIGNED - BAJ
	DRAWN - BAJ
PLOT SCALE = 20.0000' / in.	CHECKED - JRP
PLOT DATE = 2/28/2025	DATE - 10/26/24

REVISED	-
REVISED	-
REVISED	-
REVISED	-

**STATE OF ILLINOIS
DEPARTMENT OF TRANSPORTATION**

PROPOSED CROSS SECTIONS COLONA ROAD


SCALE: 10H : 5V	SHEET	1 OF 2	SHEETS	STA. 2200+23.32	TO STA. 2201+00.00
-----------------	-------	--------	--------	-----------------	--------------------

F.A. RTE.	SECTION	COUNTY	TOTAL SHEETS	SHEET NO.
	(2.12MFT)R-3	HENRY	194	190
		CONTRACT NO. 64J56		
ILLINOIS FED. AID PROJECT				

FINAL SURVEY NOTE BOOK NO.	SURVEYED PLOTTED TEMPLATE AREAS CHECKED	BY	DATE

ORIGINAL SURVEY NOTE BOOK NO.	SURVEYED PLOTTED TEMPLATE AREAS CHECKED	BY	DATE

MODEL: Y6_SHEET_Temporary_model_rainc_2
FILE NAME: C:\Users\jpush\OneDrive - QTI\Documents\Construction\00-Work\4130-CADD\CD\sheet\0764156-1a-section1a-Colona_Rd.dgn

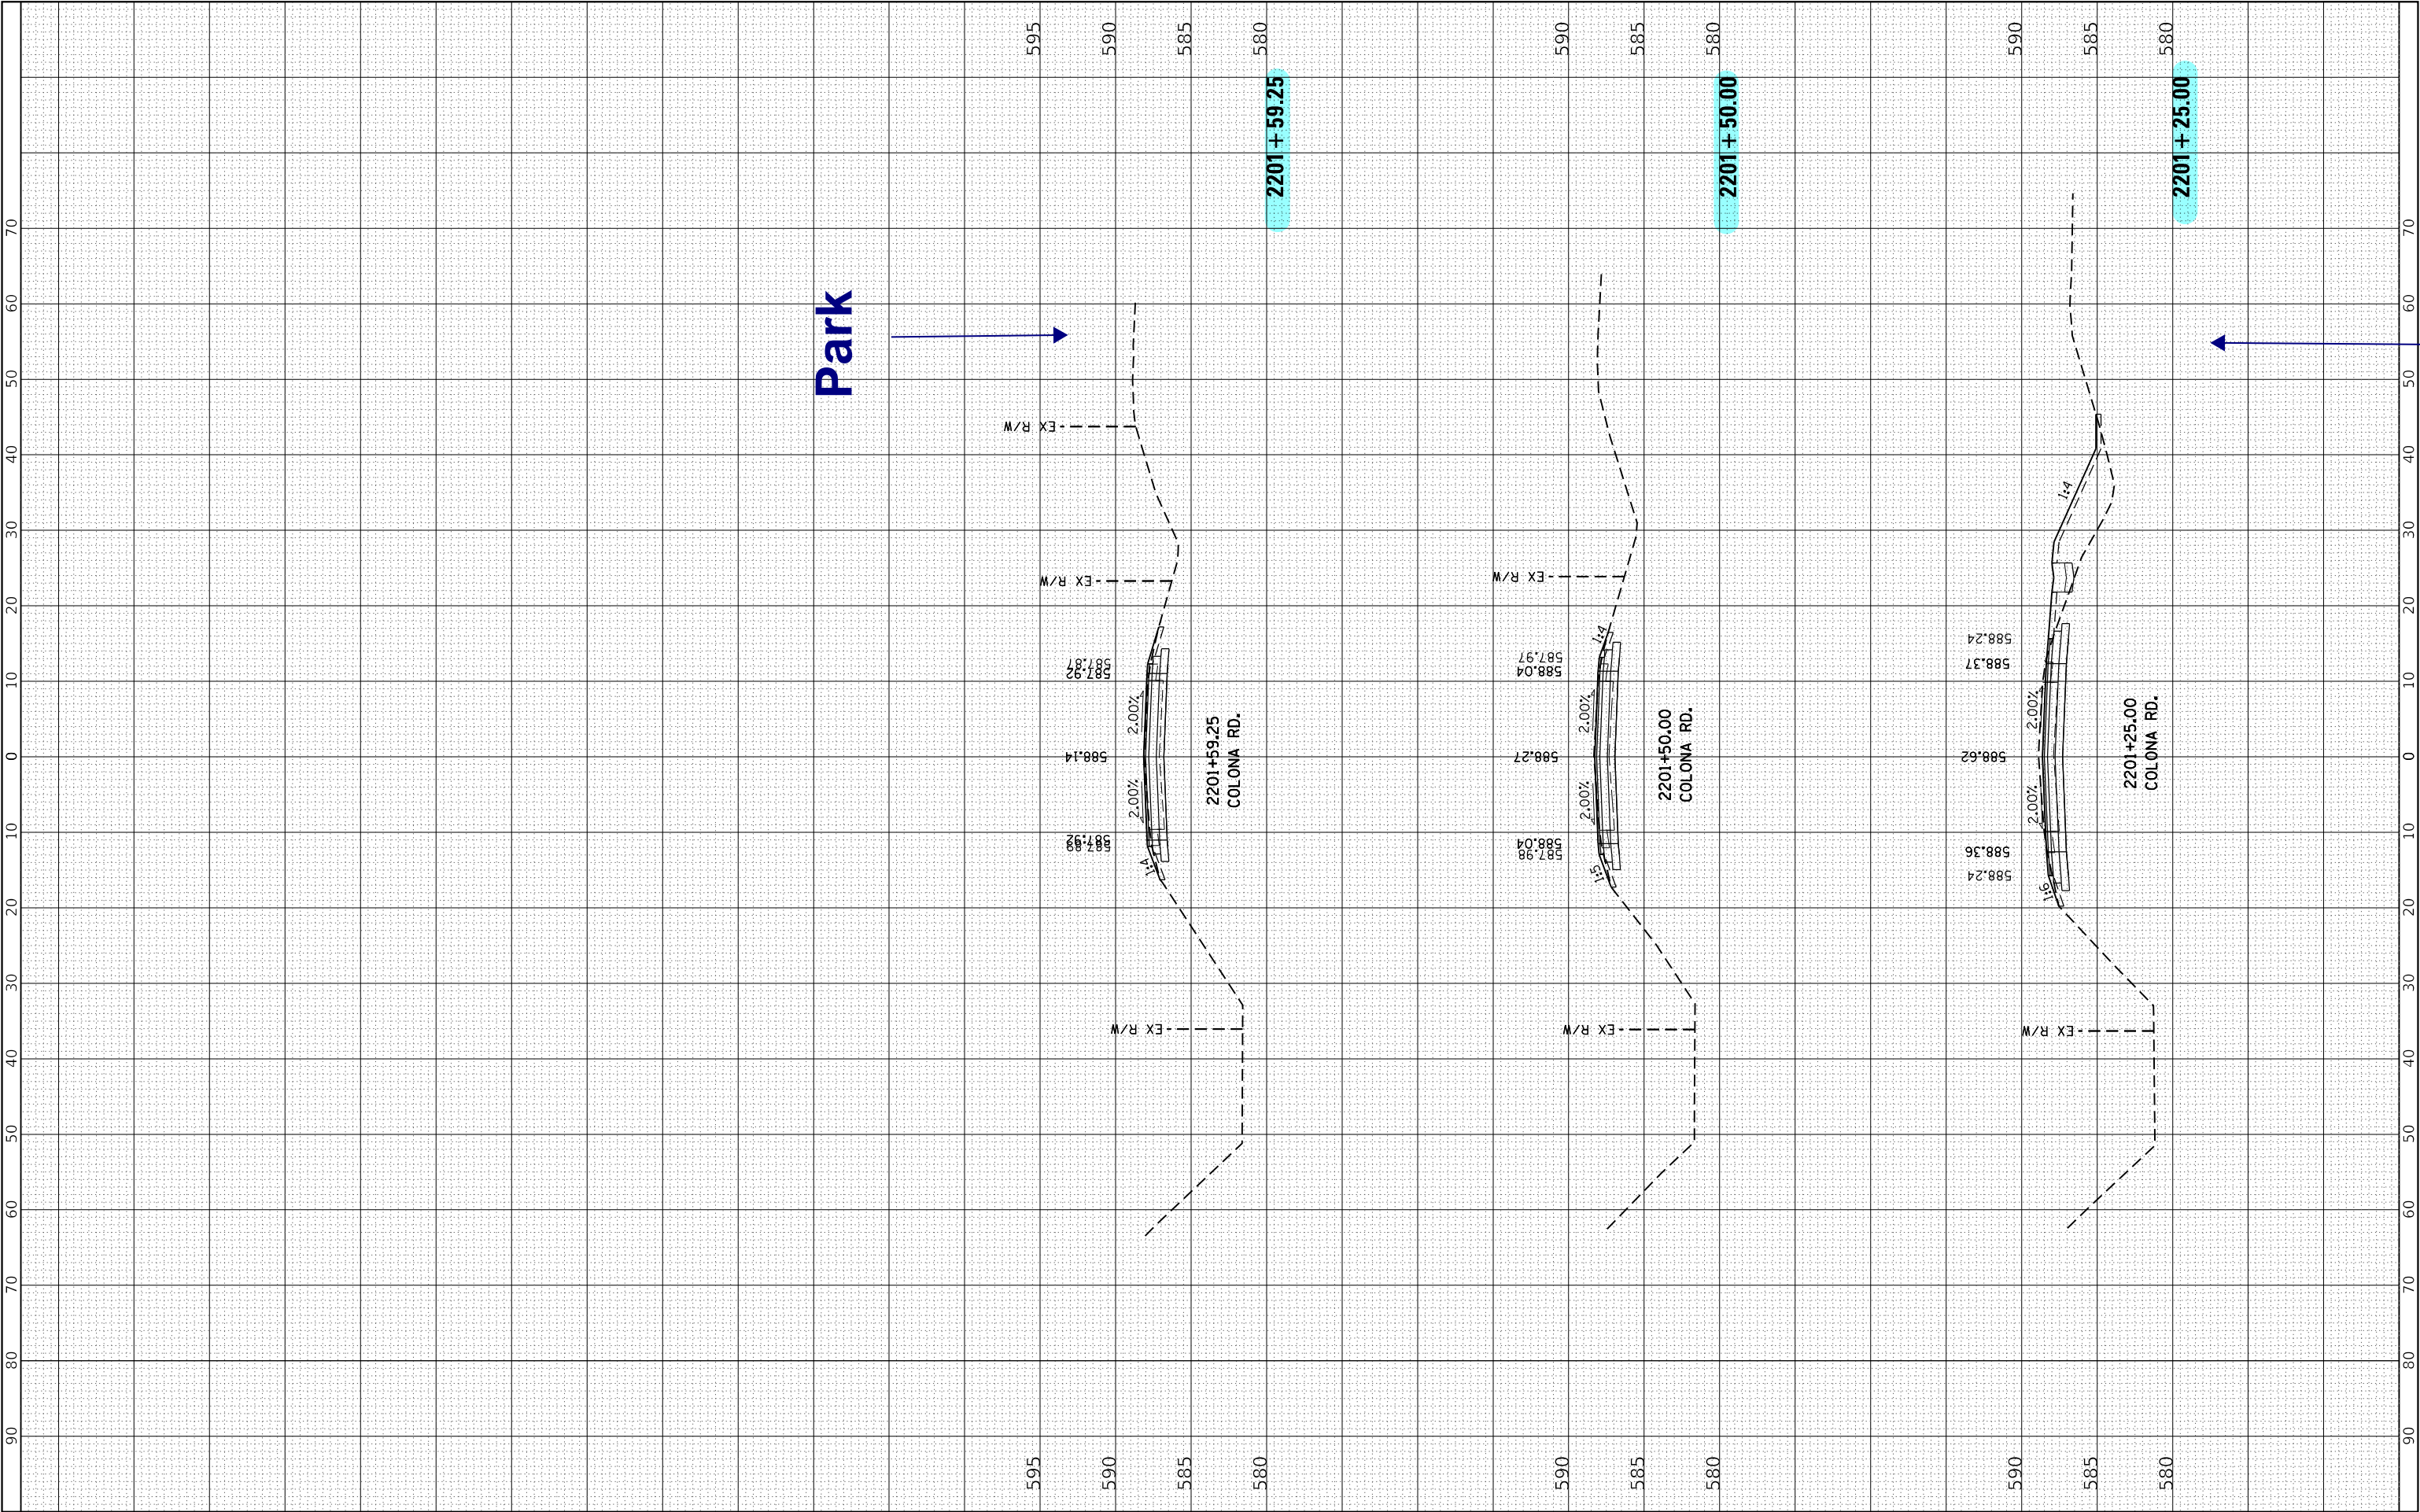

USER NAME : jpush	DESIGNED - BAJ	REVISED -
	DRAWN - BAJ	REVISED -
PLOT SCALE : 20.0000' / in.	CHECKED - JRP	REVISED -
PLOT DATE : 2/28/2025	DATE - 10/26/24	REVISED -

STATE OF ILLINOIS
DEPARTMENT OF TRANSPORTATION

PROPOSED CROSS SECTIONS
COLONA ROAD

SCALE: 10H : 5V SHEET 2 OF 2 SHEETS STA. 2201+25.00 TO STA. 2201+59.25

F.A. RTÉ.	SECTION	COUNTY	TOTAL SHEETS	SHEET NO.
	(2.12MFT)R-3	HENRY	194	191
		CONTRACT NO.	64156	
		ILLINOIS FED. AID PROJECT		