




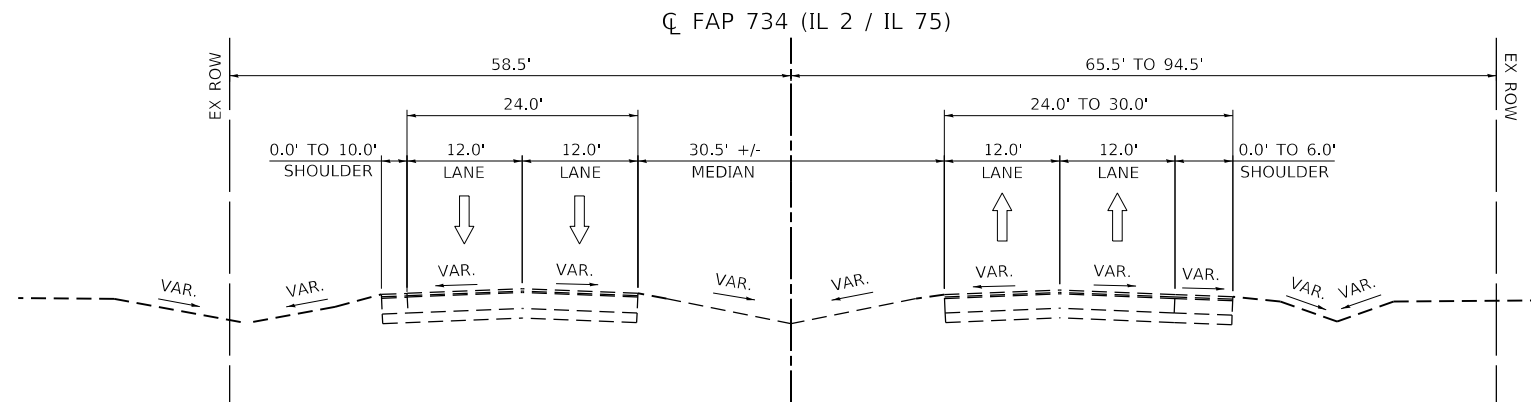


EXISTING FAP 734 (IL 2/IL 75)
RURAL SECTION

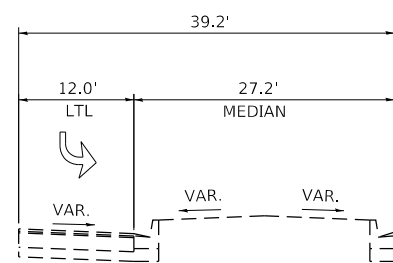

SOUTHBOUND
LEFT TURN LANE DETAIL

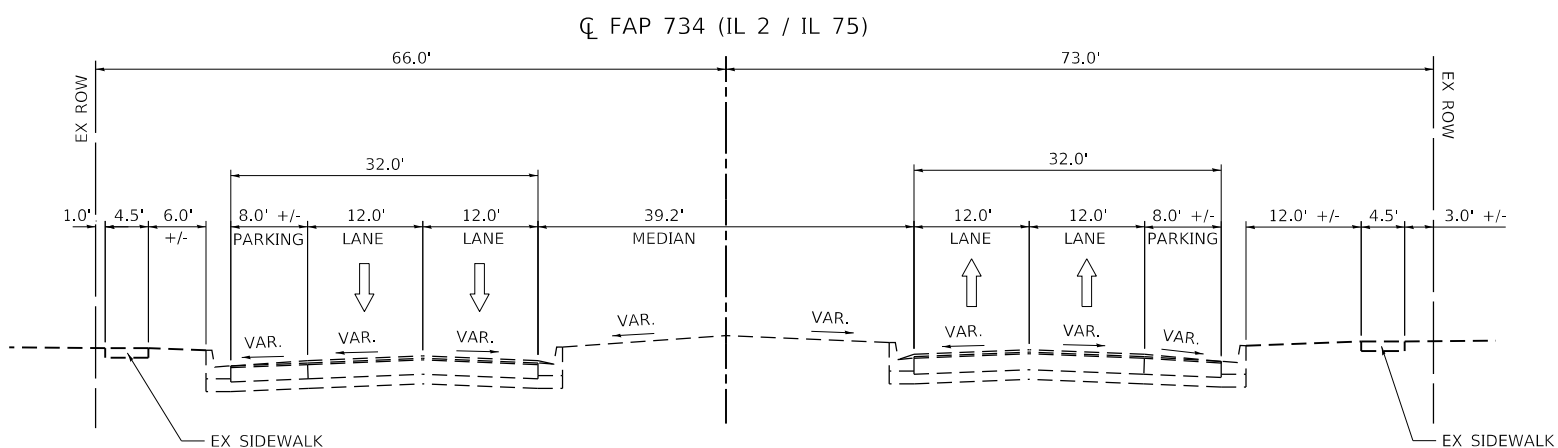

EXISTING FAP 734 (IL 2/IL 75)
URBAN SECTION

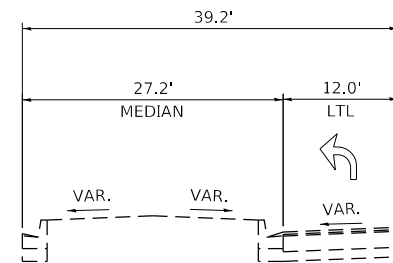


NORTHBOUND
LEFT TURN LANE DETAIL


MODEL Default
FILE Name: 2023031537_IL_Route_216_Drawings\Exhibits\Alternates\0264N34_Typicals_Alternates.dgn

USER NAME = tborges	DESIGNED - TSB	REVISED -
	DRAWN - TSB	REVISED -
PLOT SCALE = 20.0000' = 1"	CHECKED - JB	REVISED -
PLOT DATE = 8/17/2023	DATE - 7/7/2022	REVISED -

F.A.P. RTE.	SECTION	COUNTY	TOTAL SHEETS	SHEET NO.
734		WINNEBAGO	4	1
CONTRACT NO. 64N34				
ILLINOIS FED. AID PROJECT				

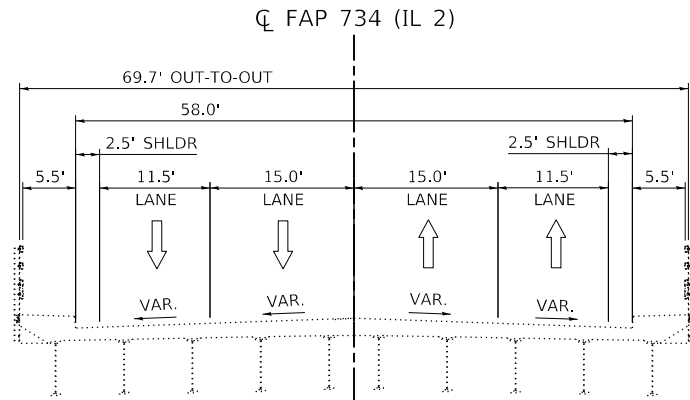

EXISTING FAP 734 (IL 2)
BRIDGE OVER TURTLE CREEK (SN 101-0003)

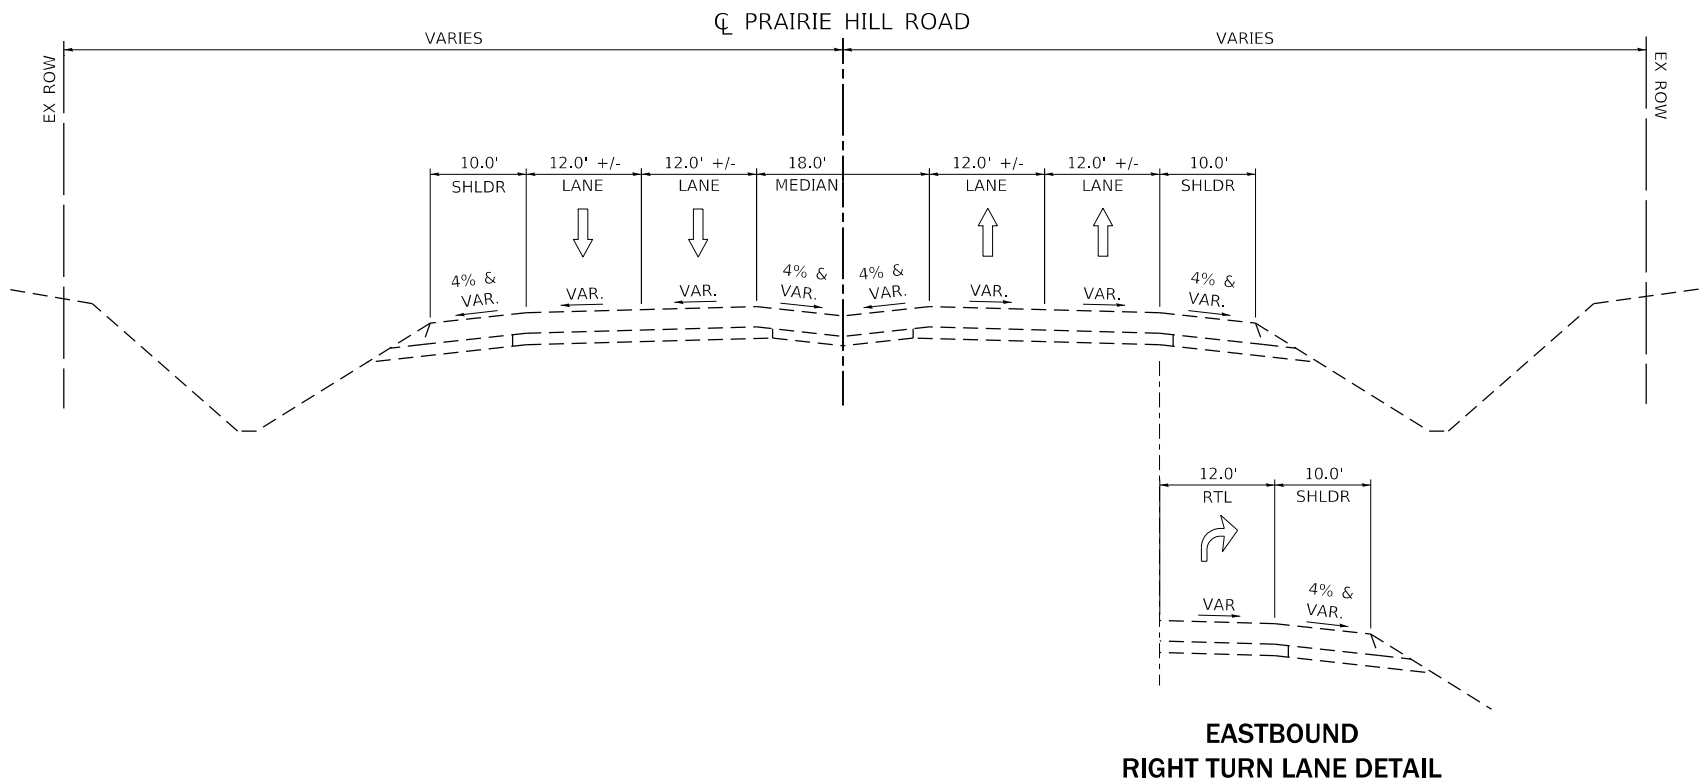

EXISTING PRAIRIE HILL ROAD
STA. 25+00 TO STA. 35+00

MODEL Default
FILE Name: 2023031537_IL_Route_216_Drawings\Exhibits\Alternates\0264N34_Typicals_Alternates.dgn




USER NAME = tborges	DESIGNED - TSB	REVISED -
	DRAWN - TSB	REVISED -
PLOT SCALE = 20.0000' / in.	CHECKED - JB	REVISED -
PLOT DATE = 8/17/2023	DATE - 7/7/2022	REVISED -


STATE OF ILLINOIS
DEPARTMENT OF TRANSPORTATION

FAP 734 (IL 2 /IL 75) EXISTING TYPICAL SECTIONS			
SCALE:	SHEET 2	OF 2	SHEETS
STA.	TO STA.		


F.A.P. RTE.	SECTION	COUNTY	TOTAL SHEETS	SHEET NO.
734		WINNEBAGO	4	2
CONTRACT NO. 64N34				
ILLINOIS FED. AID PROJECT				

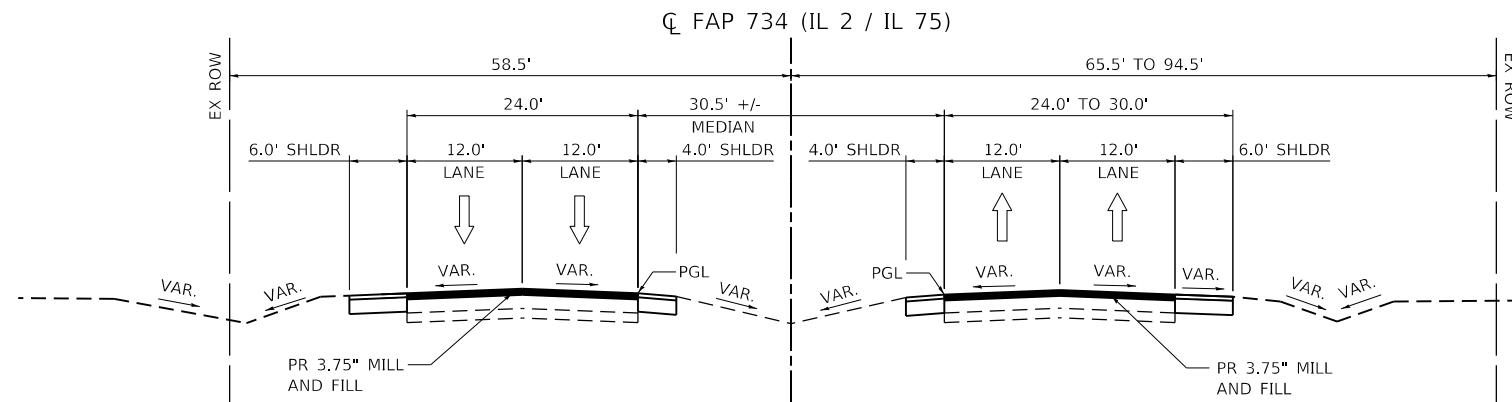


**PROPOSED FAP 734 (IL 2/IL 75)
RURAL SECTION
(RESURFACING & SHOULDER WIDENING)**

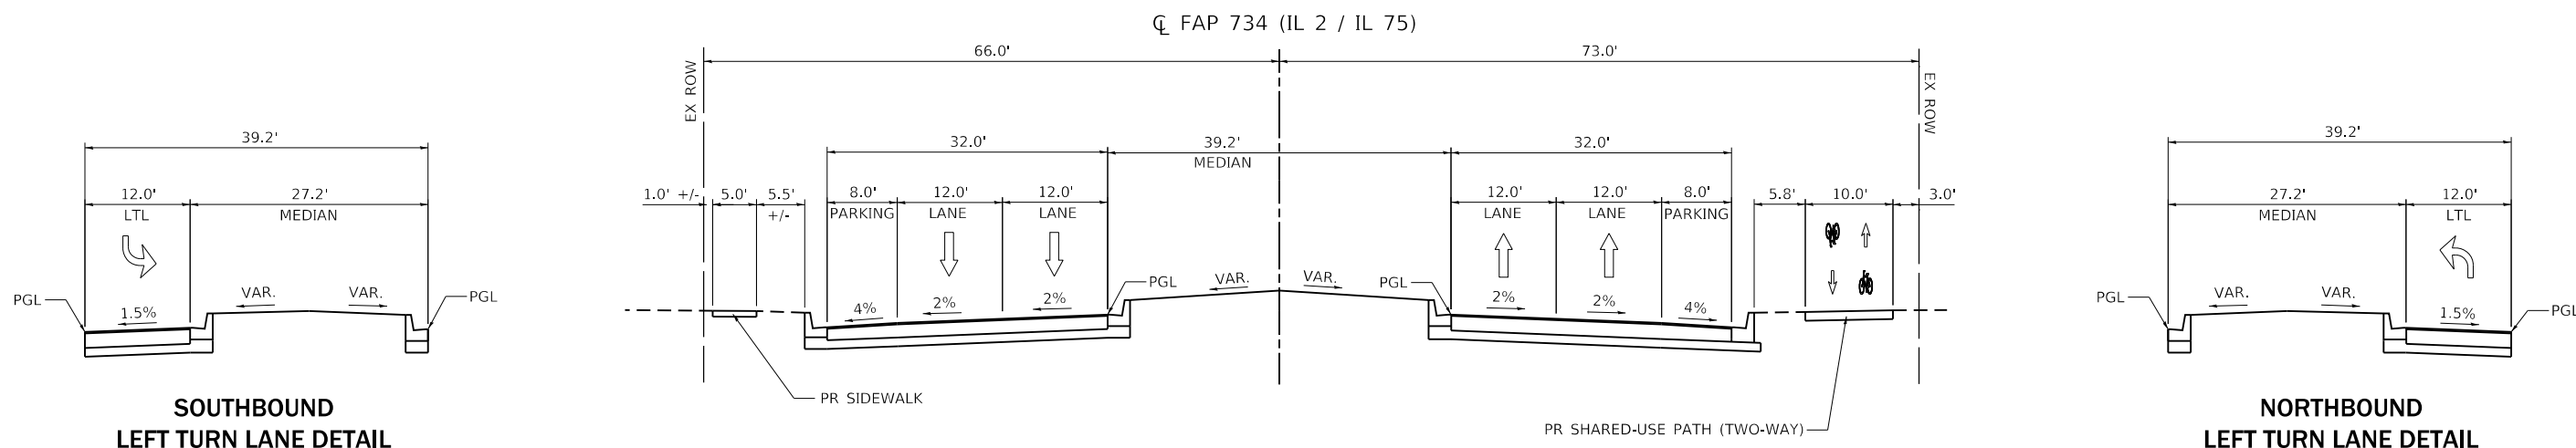

**PROPOSED FAP 734 (IL 2/IL 75)
URBAN SECTION
(FULL RECONSTRUCTION)**

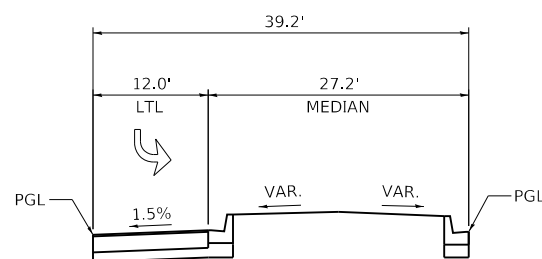

**SOUTHBOUND
LEFT TURN LANE DETAIL**

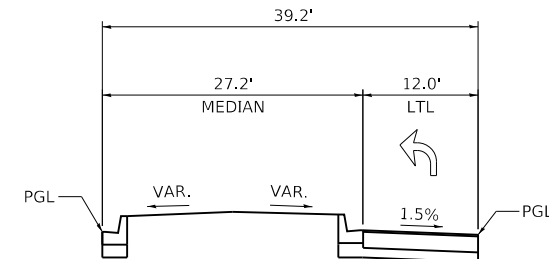


**NORTHBOUND
LEFT TURN LANE DETAIL**


MODEL Default
FILE Name: 2023031537_IL_Route_216_Drawings\Exhibits\Alternates\0264N34_Typical_Alternates.dgn

USER NAME = tborges	DESIGNED - TSB	REVISED -
	DRAWN - TSB	REVISED -
PLOT SCALE = 20.0000 ' / in.	CHECKED - JB	REVISED -
PLOT DATE = 8/17/2023	DATE - 7/7/2022	REVISED -

F.A.P. RTE.	SECTION	COUNTY	TOTAL SHEETS	SHEET NO.
734		WINNEBAGO	4	3
CONTRACT NO. 64N34				
ILLINOIS FED. AID PROJECT				

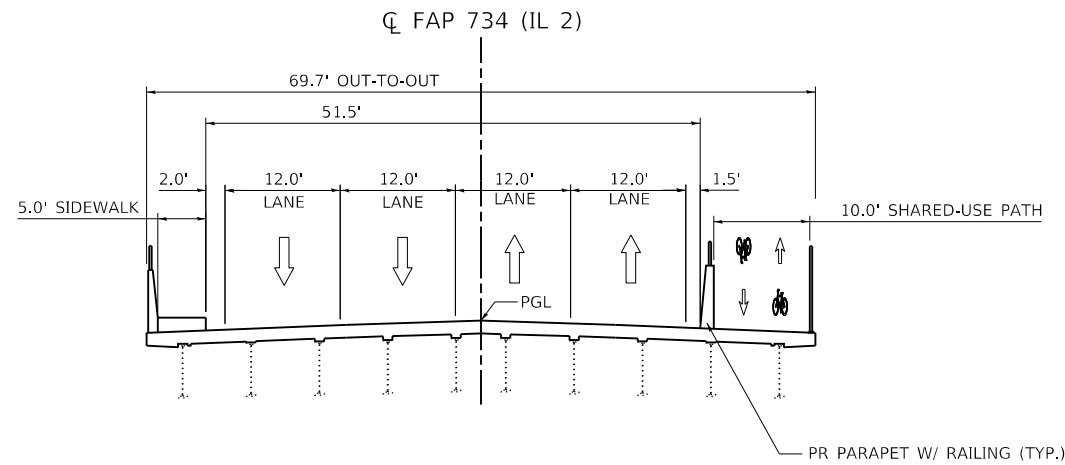

PROPOSED FAP 734 (IL 2)
BRIDGE OVER TURTLE CREEK (SN 101-0003)
(BRIDGE DECK REPLACEMENT AND SUBSTRUCTURE REPAIRS)

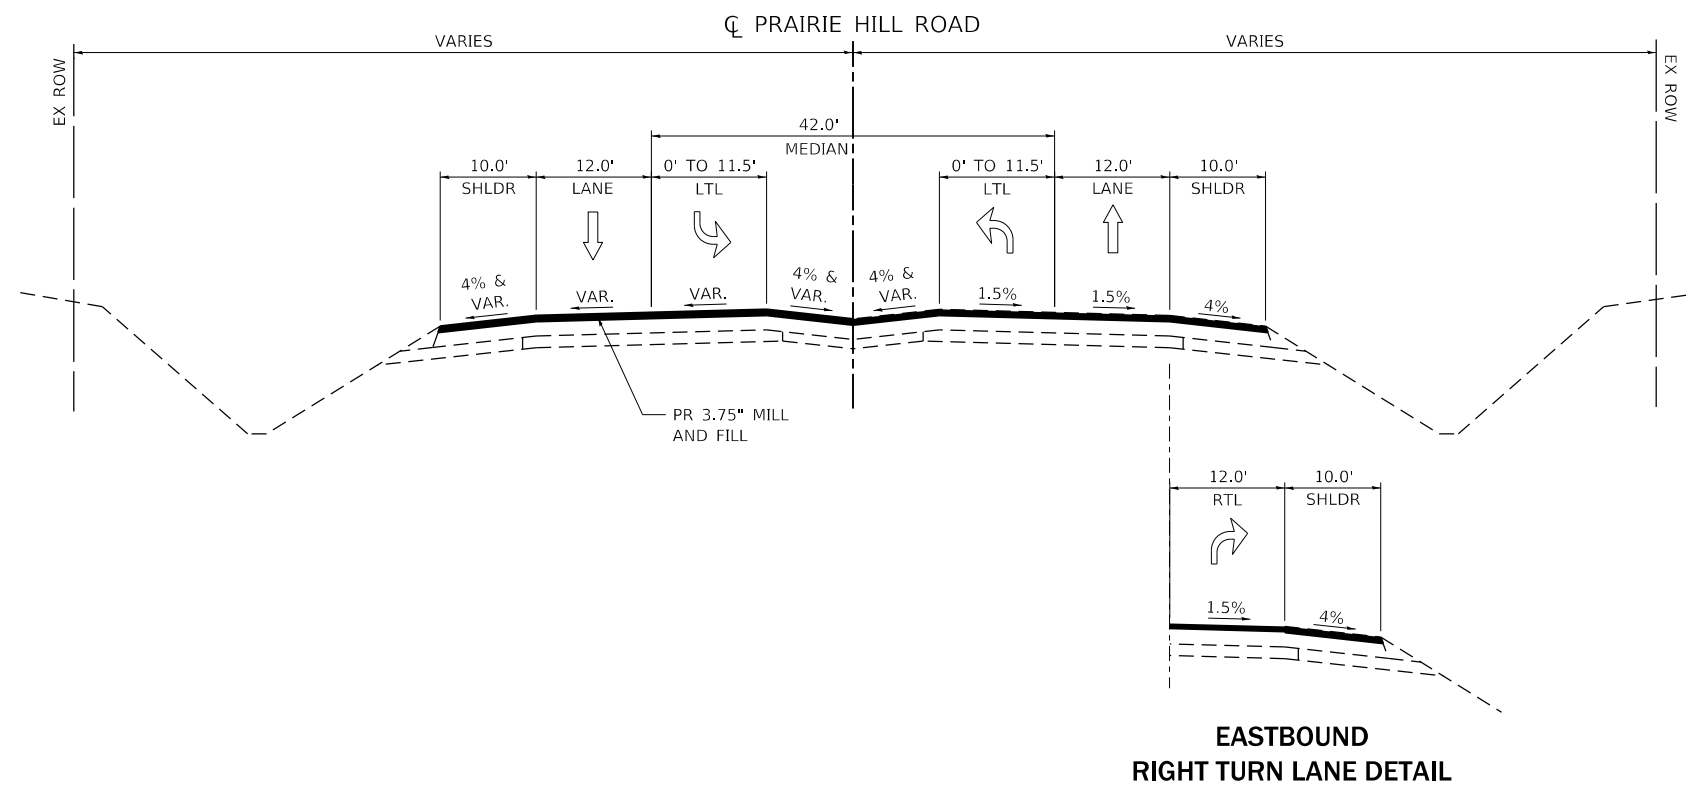

PROPOSED PRAIRIE HILL ROAD
STA. 25+00 TO STA. 35+00
(RESURFACING AND RESTRIPIING)

MODEL Default
FILE Name: 2023031537_IL_Route_216_Drawings\Exhibits\Alternates\0264N34_Typical_Alternates.dgn

USER NAME = tborges	DESIGNED - TSB	REVISED -
	DRAWN - TSB	REVISED -
PLOT SCALE = 20.0000' = 1" in.	CHECKED - JB	REVISED -
PLOT DATE = 8/17/2023	DATE - 7/7/2022	REVISED -

F.A.P. RTE.	SECTION	COUNTY	TOTAL SHEETS	SHEET NO.
734		WINNEBAGO	4	4
CONTRACT NO. 64N34				
		ILLINOIS	FED. AID PROJECT	