

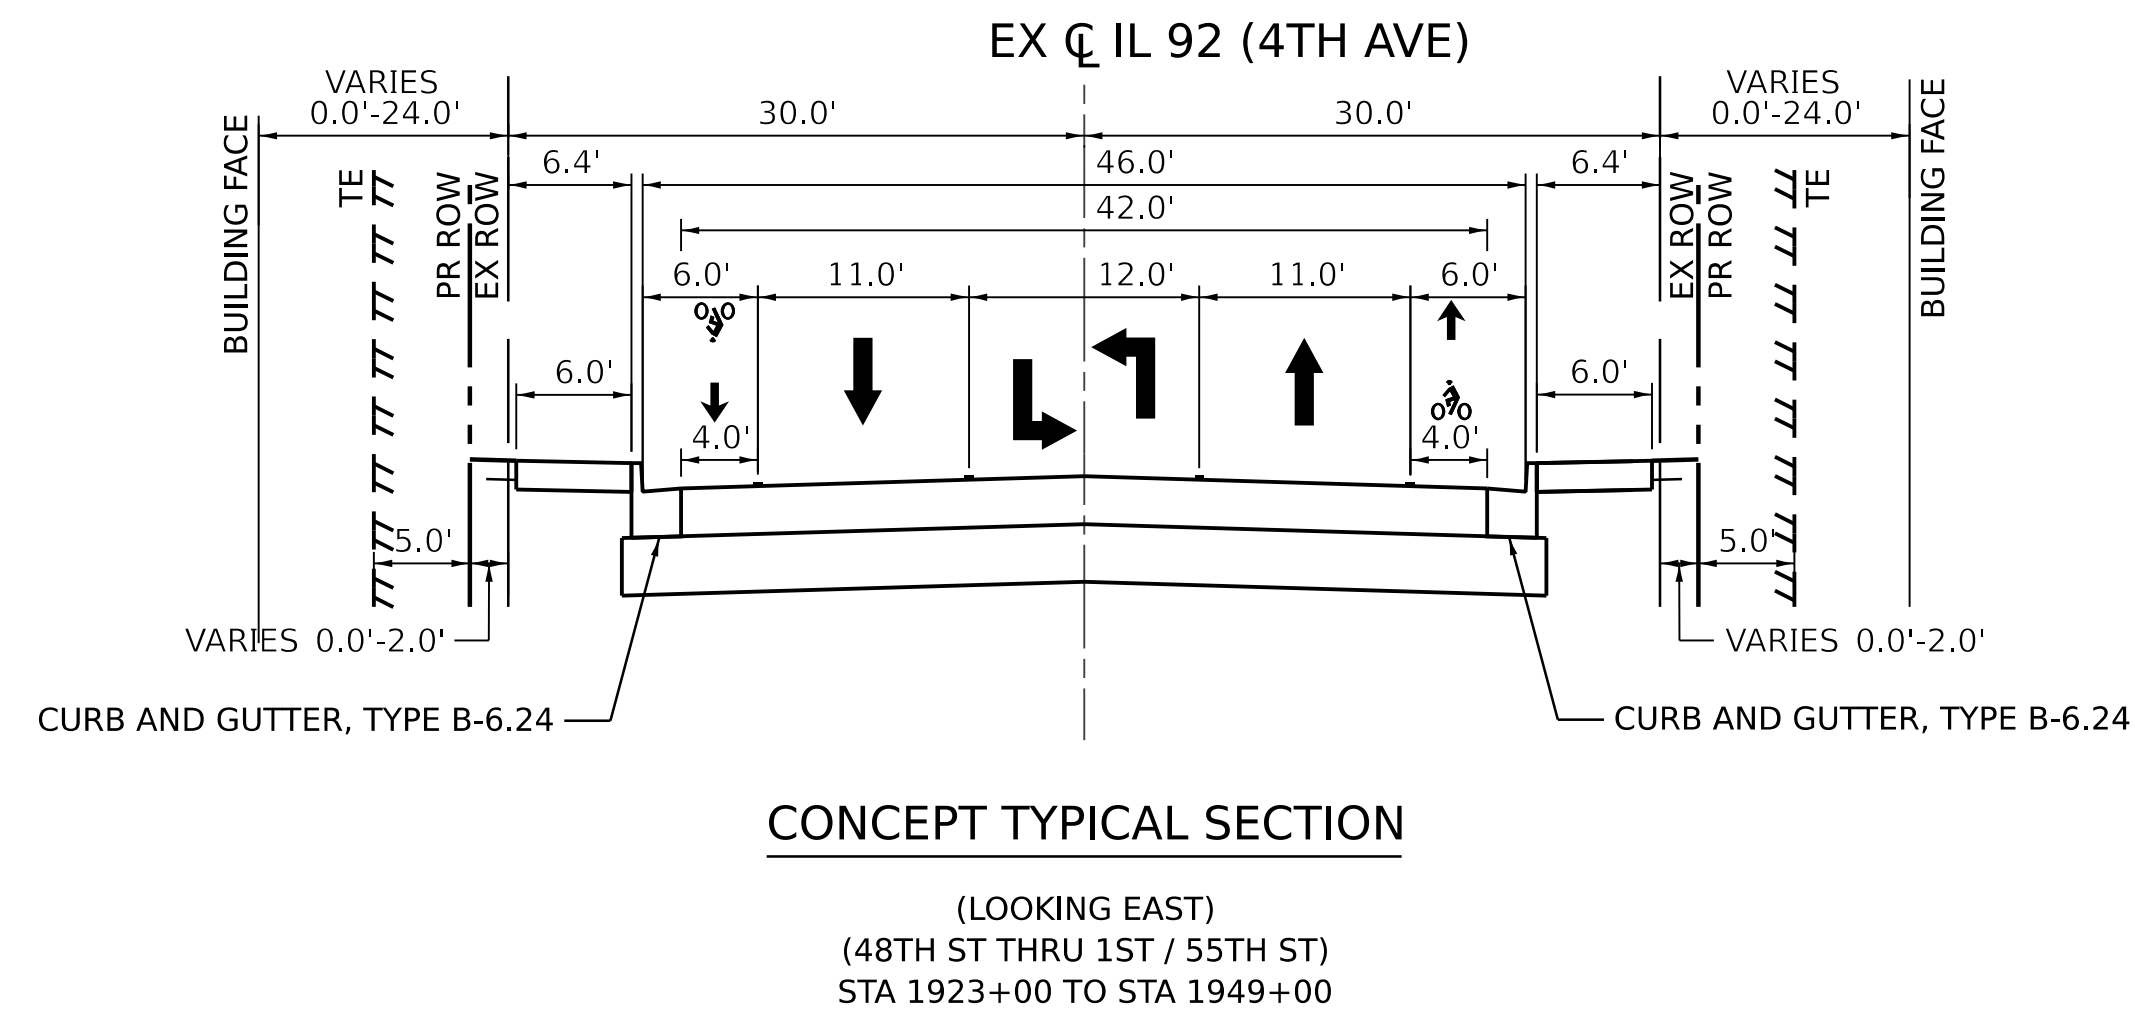
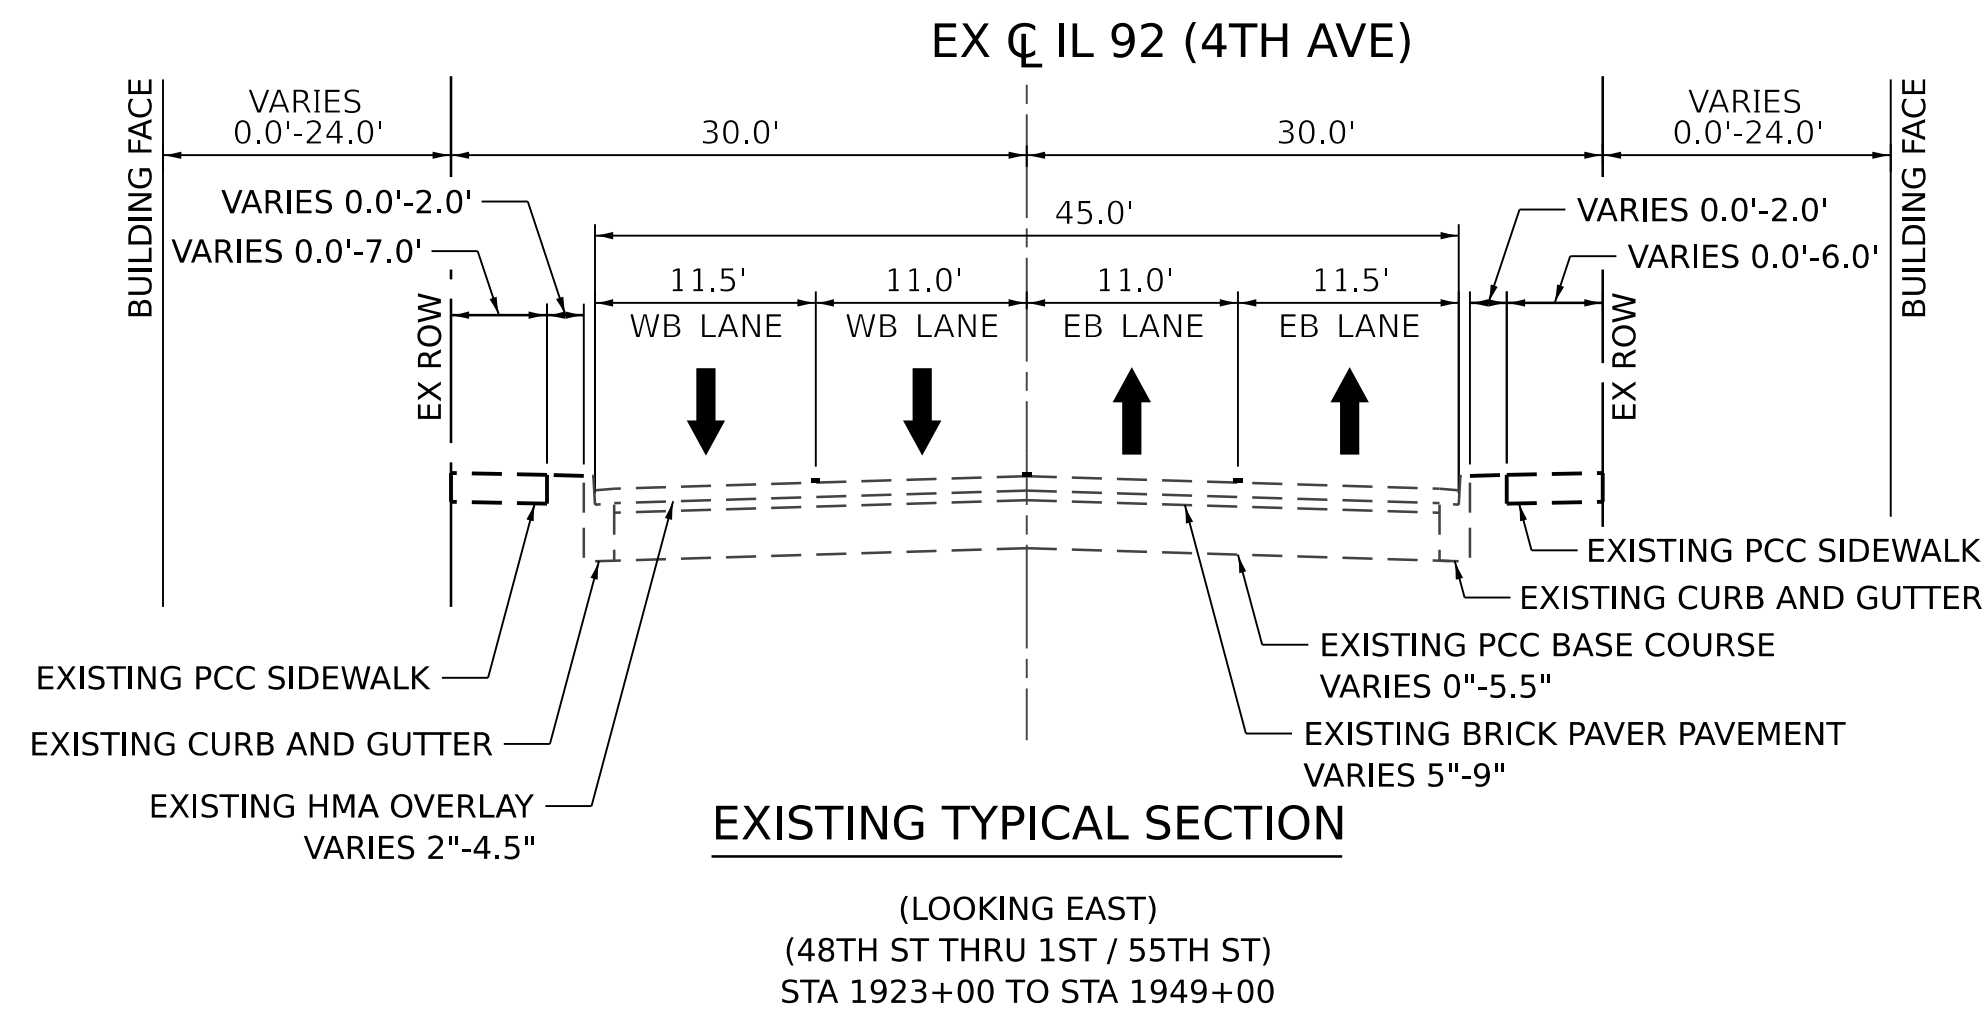


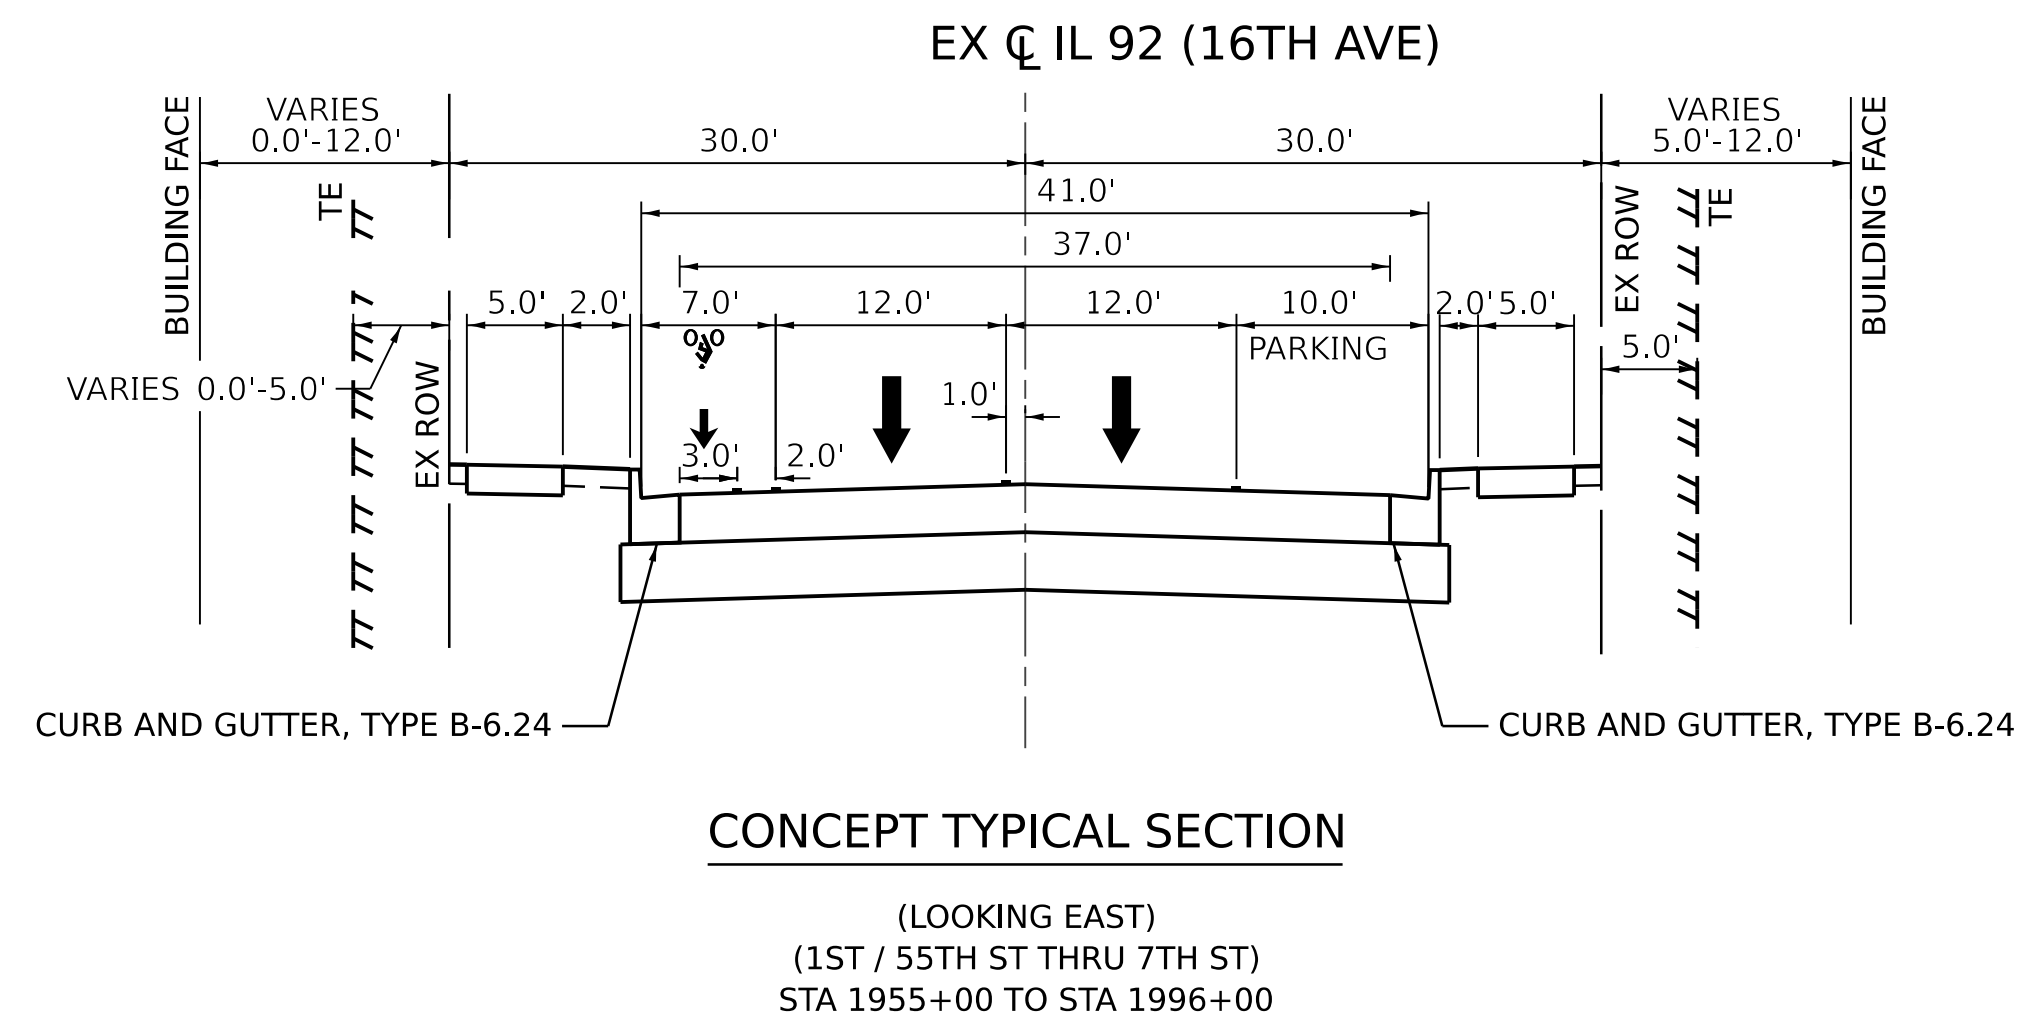

MODEL: 410DEL.MXD
FILE NAME: I:\PROJECTS\0021271_01\CAD\Drawings\TypicalSections\0021271_01-ConceptTypSec-PublicMeeting.dgn

USER NAME = jattanaseo	DESIGNED - RJ	REVISED -
	DRAWN - AMH	REVISED -
PLOT SCALE = 10.000' / in.	CHECKED - RJ	REVISED -
PLOT DATE = 5/31/2023	DATE - 5/31/2023	REVISED -



F.A.P. RTE.	SECTION	COUNTY	TOTAL SHEETS	SHEET NO.
308	(7W-1, 7W-2), RS-1	ROCK ISLAND	1	6
CONTRACT NO. 64H97				
		ILLINOIS	FED. AID PROJECT	

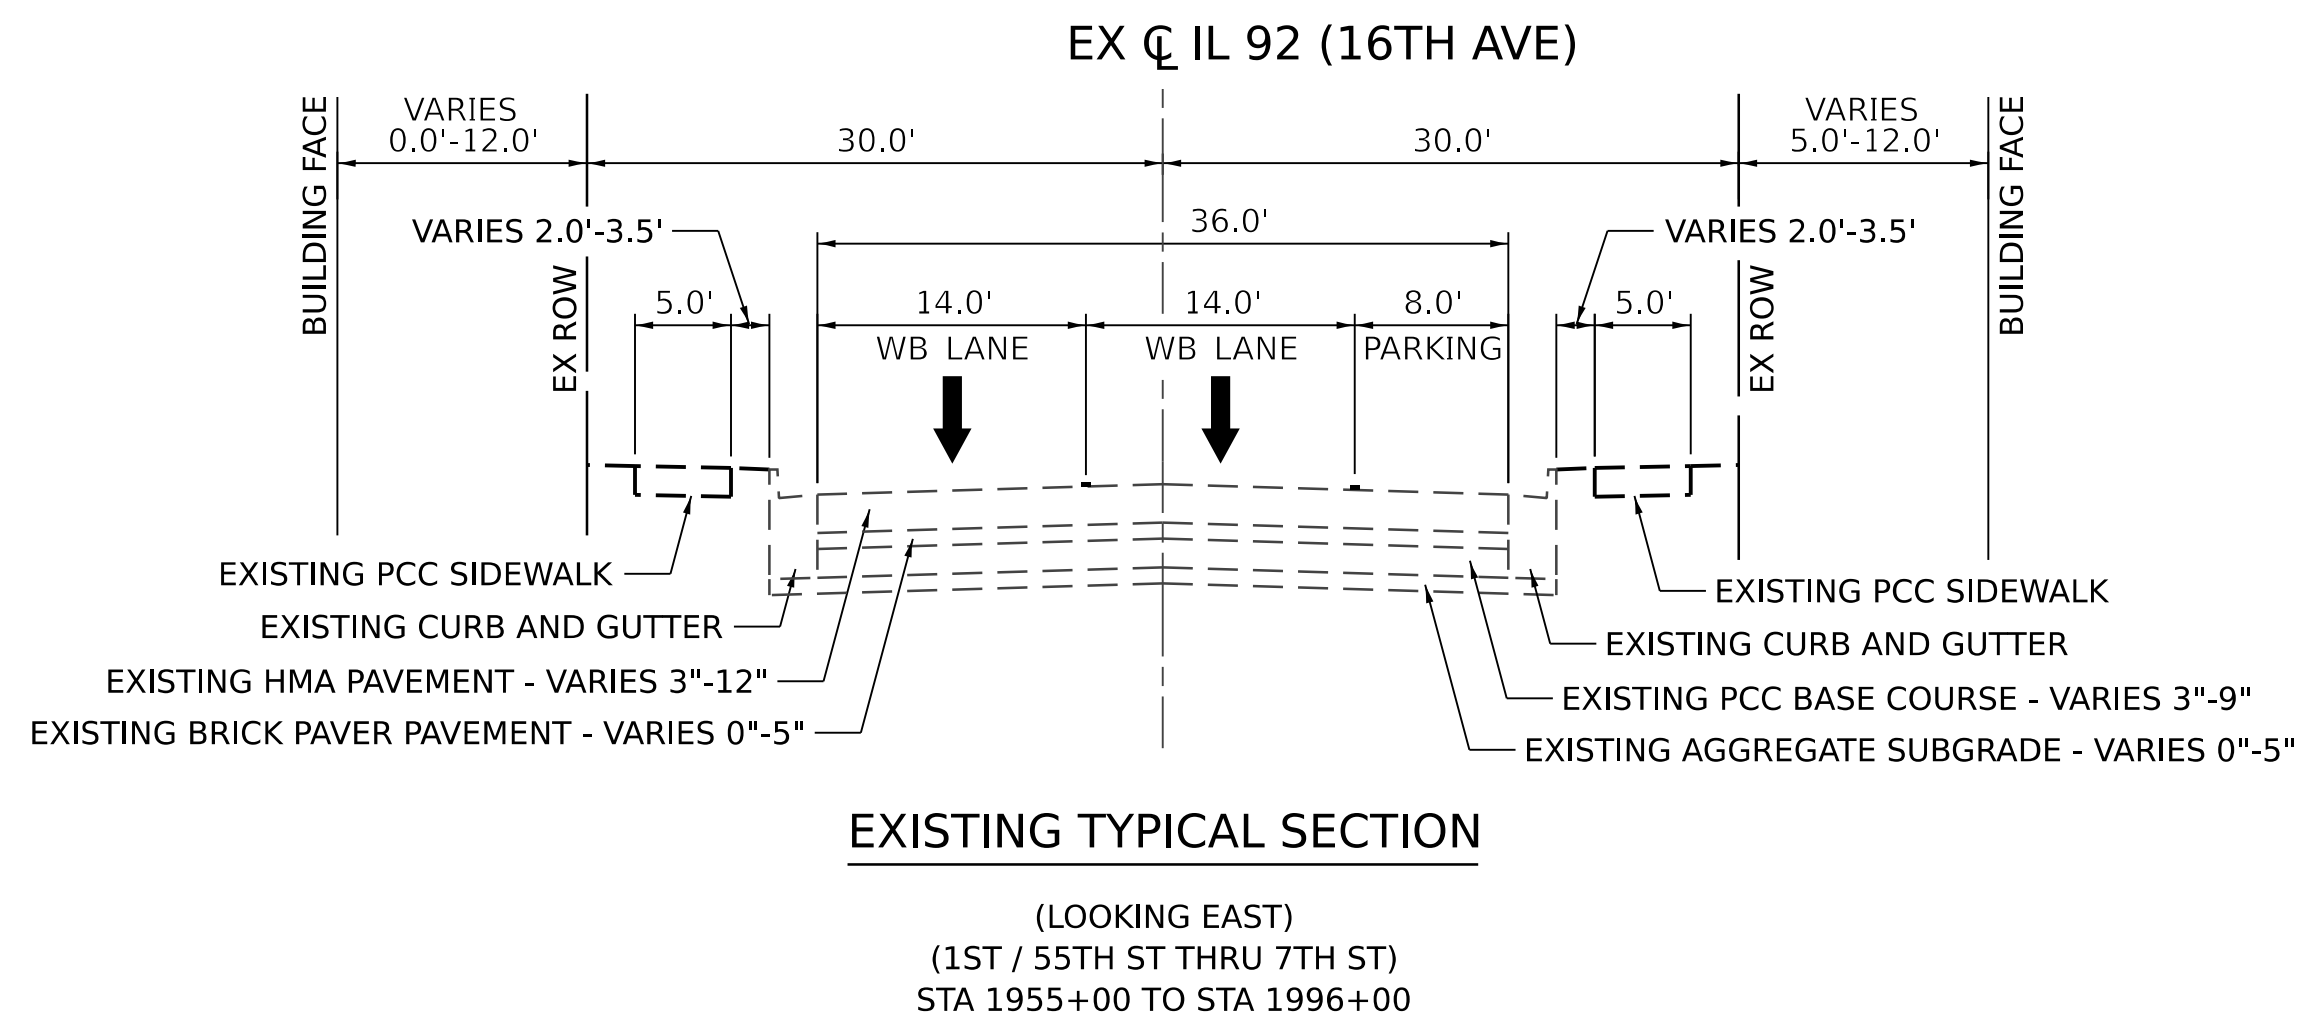

MODEL: 410DELNAME\$
FILE NAME: I:\PROJECTS\0021271_01\CAD\Drawings\TypicalSections\0021271_01-ConceptTypSec-PublicMeeting.dgn

USER NAME = jattanaseo	DESIGNED - RJ	REVISED -
	DRAWN - AMH	REVISED -
PLOT SCALE = 10.000' / in.	CHECKED - RJ	REVISED -
PLOT DATE = 5/31/2023	DATE - 5/31/2023	REVISED -

F.A.P. RTE.	SECTION	COUNTY	TOTAL SHEETS	SHEET NO.
308	(7W-1, 7W-2), RS-1	ROCK ISLAND	2	6
CONTRACT NO. 64H97				
ILLINOIS FED. AID PROJECT				

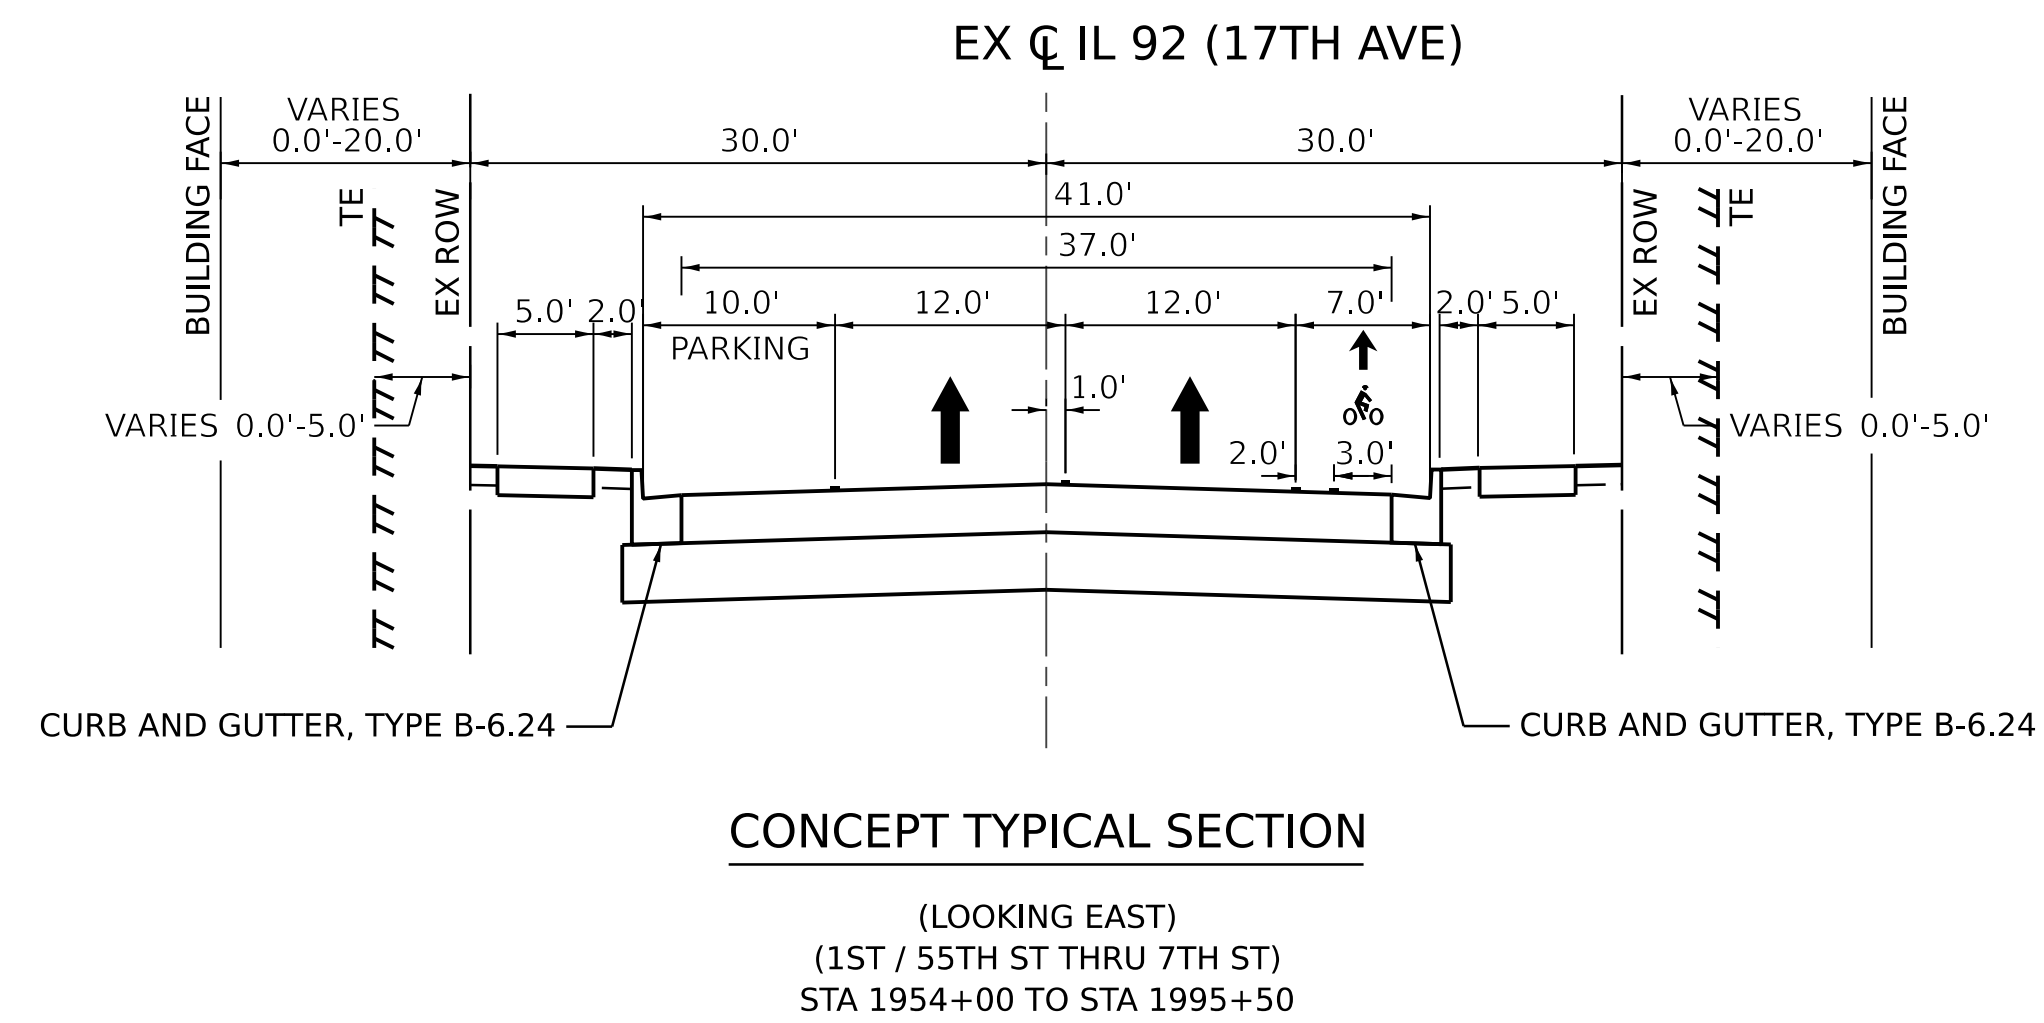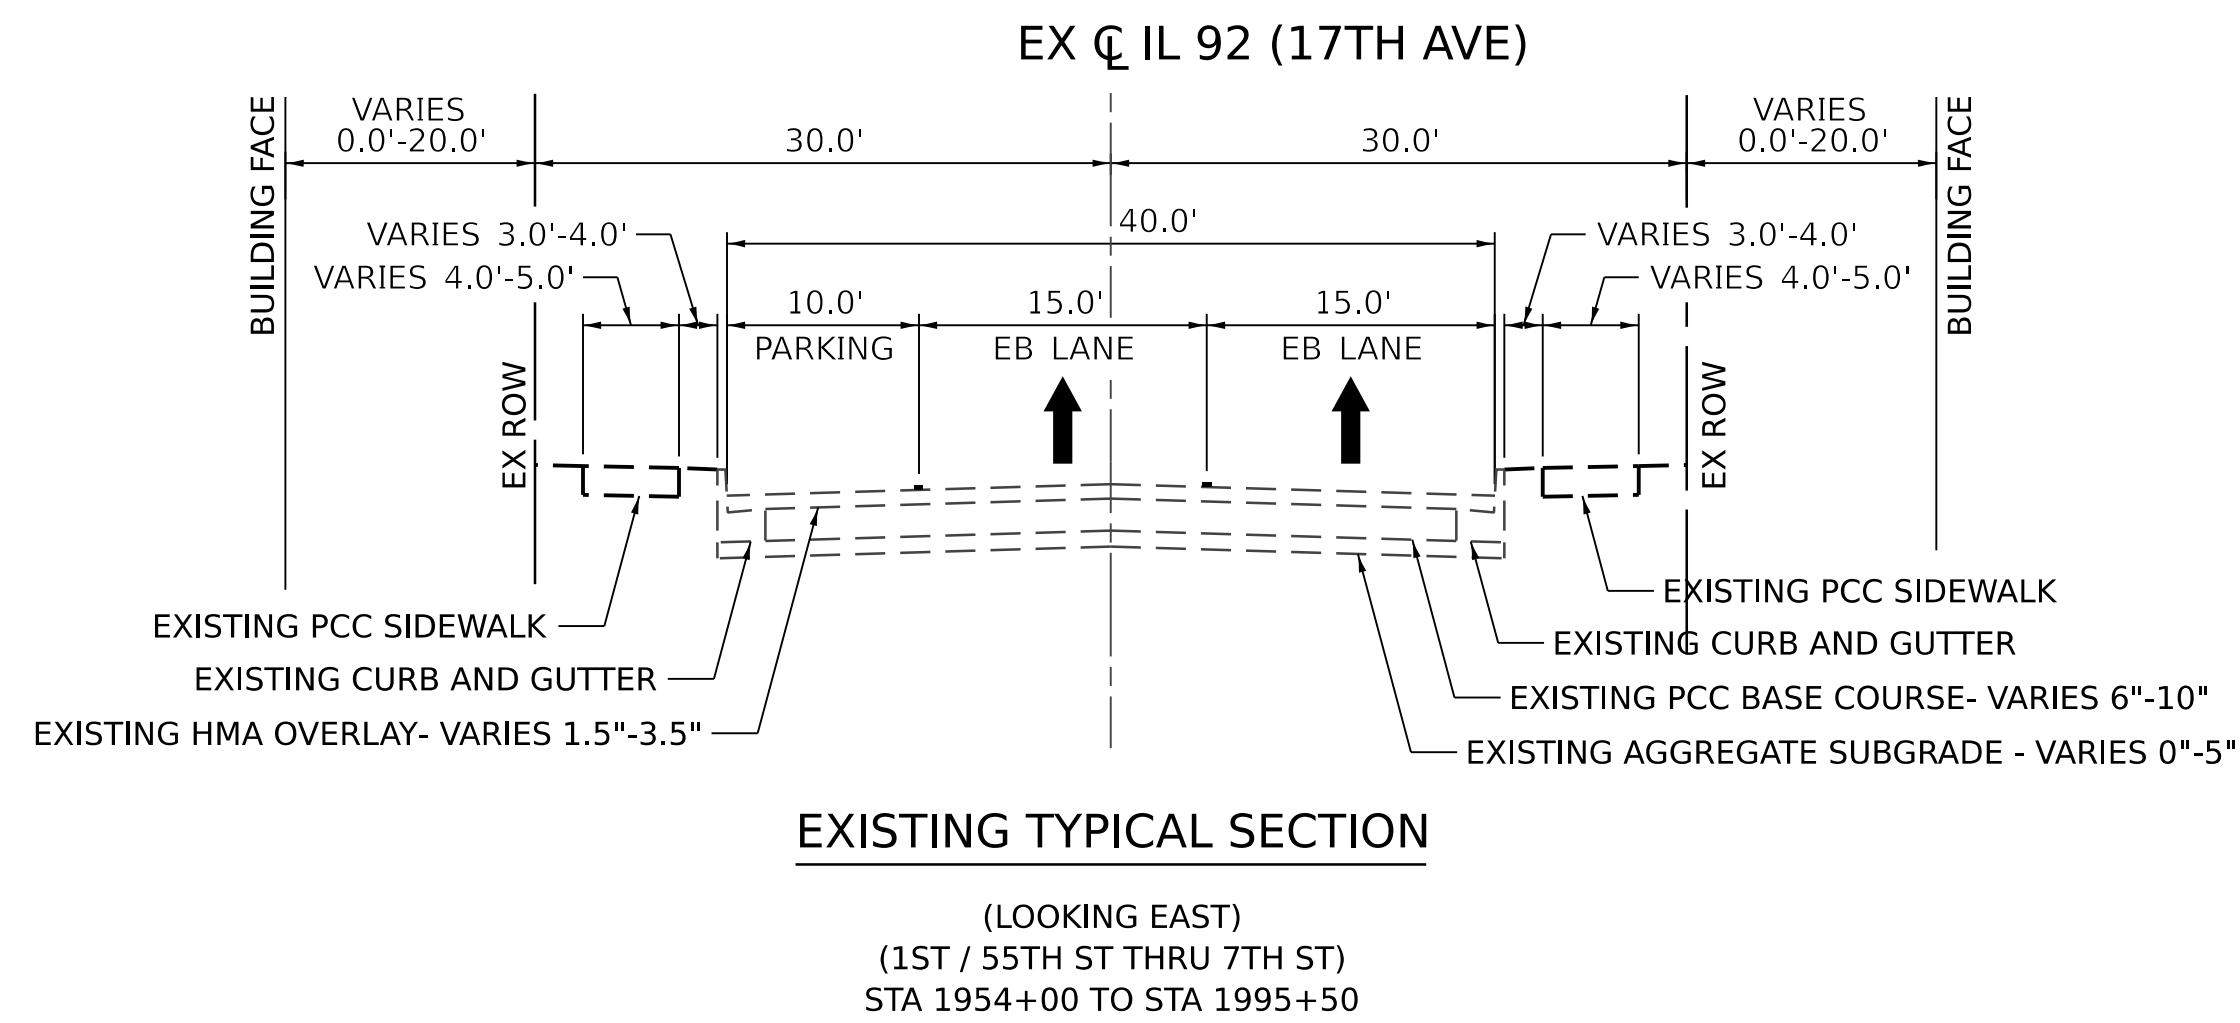

MODEL: 410DELNAME\$
FILE NAME: I:\PROJECTS\0021271_01\CADD\SHN\TypicalSections\0021271_01-ConceptTypSec-PublicMeeting.dgn



8725 W. Higgins Rd, Ste 600, Chicago, IL 60631
P 773.775.4009 | www.ciorba.com



USER NAME = jattanaseo	DESIGNED - RJ	REVISED -
	DRAWN - AMH	REVISED -
PLOT SCALE = 10.000' / in.	CHECKED - RJ	REVISED -
PLOT DATE = 5/31/2023	DATE - 5/31/2023	REVISED -

STATE OF ILLINOIS
DEPARTMENT OF TRANSPORTATION

IL 92 RECONSTRUCTION
CONCEPT TYPICAL SECTIONS

SCALE:	SHEET	OF	SHEETS	STA.	TO STA.
--------	-------	----	--------	------	---------



F.A.P. RTE.	SECTION	COUNTY	TOTAL SHEETS	SHEET NO.
308	(7W-1, 7W-2), RS-1	ROCK ISLAND	3	6
CONTRACT NO. 64H97				
		ILLINOIS	FED. AID PROJECT	

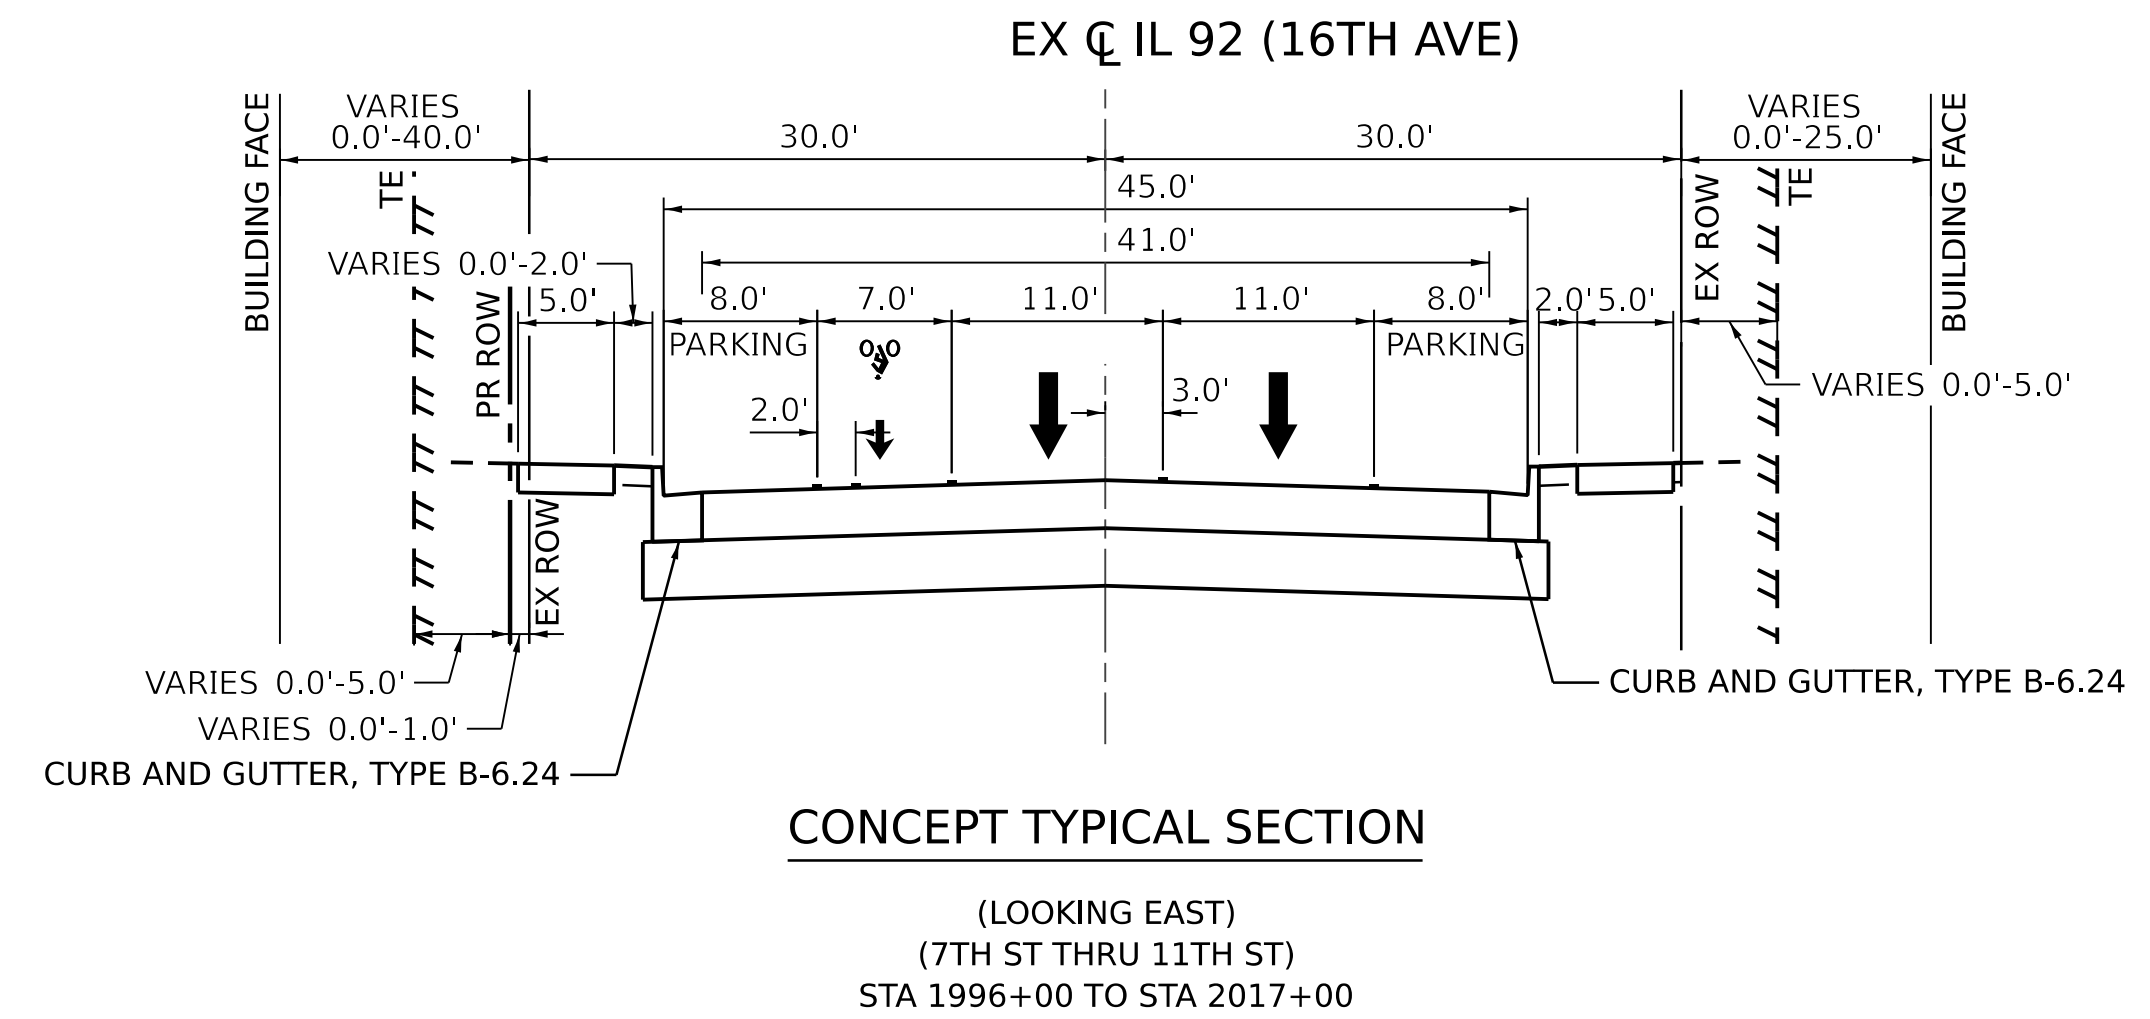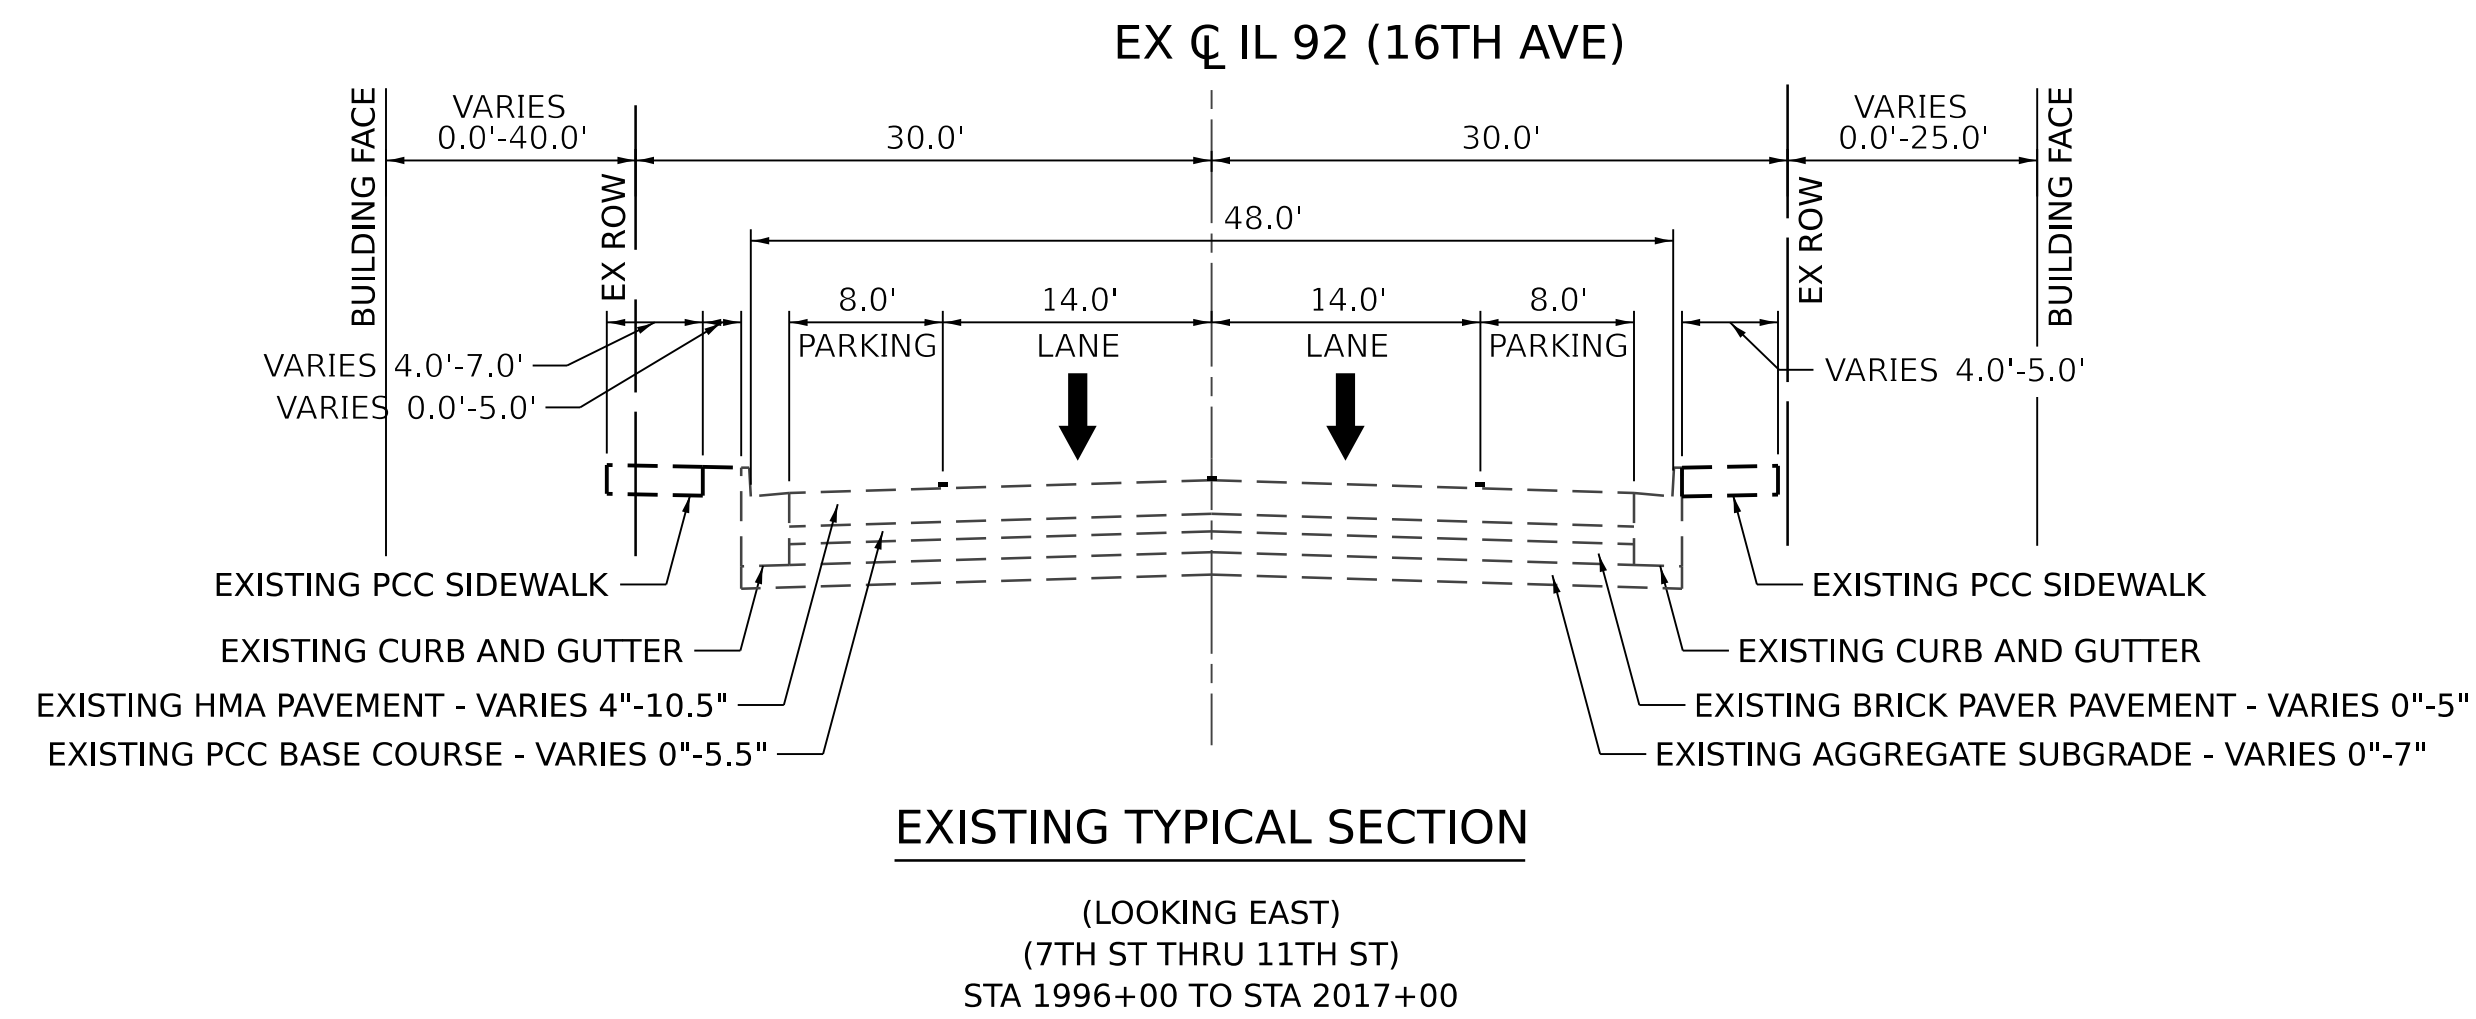

MODEL: 410DELMAINES
FILE NAME: I:\PROJECTS\0021271_01\CADD\SH\TypicalSections\0021271_01-ConceptTypSec-PublicMeeting.dgn

USER NAME = jattanaseo	DESIGNED - RJ	REVISED -
	DRAWN - AMH	REVISED -
PLOT SCALE = 10.000' / in.	CHECKED - RJ	REVISED -
PLOT DATE = 5/31/2023	DATE - 5/31/2023	REVISED -


F.A.P. RTE.	SECTION	COUNTY	TOTAL SHEETS	SHEET NO.
308	(7W-1, 7W-2), RS-1	ROCK ISLAND	4	6
CONTRACT NO. 64H97				
ILLINOIS FED. AID PROJECT				

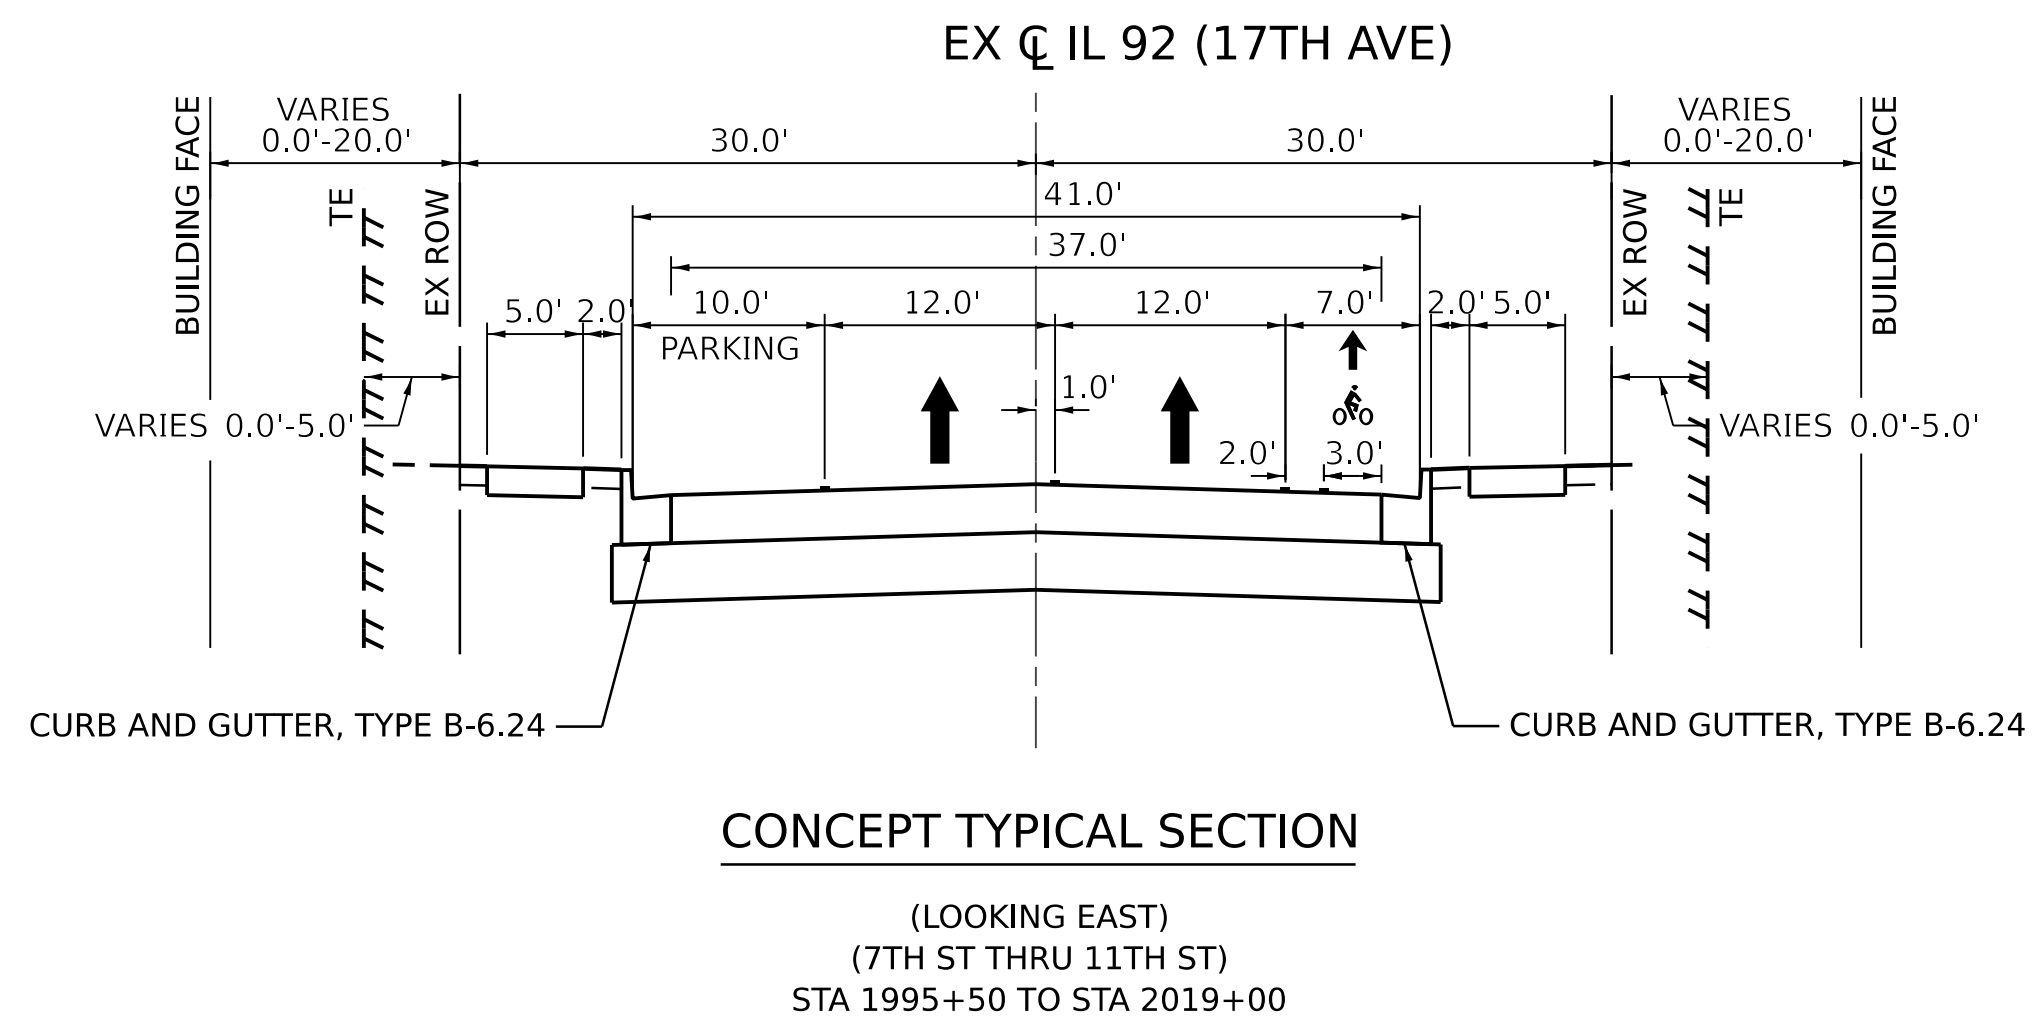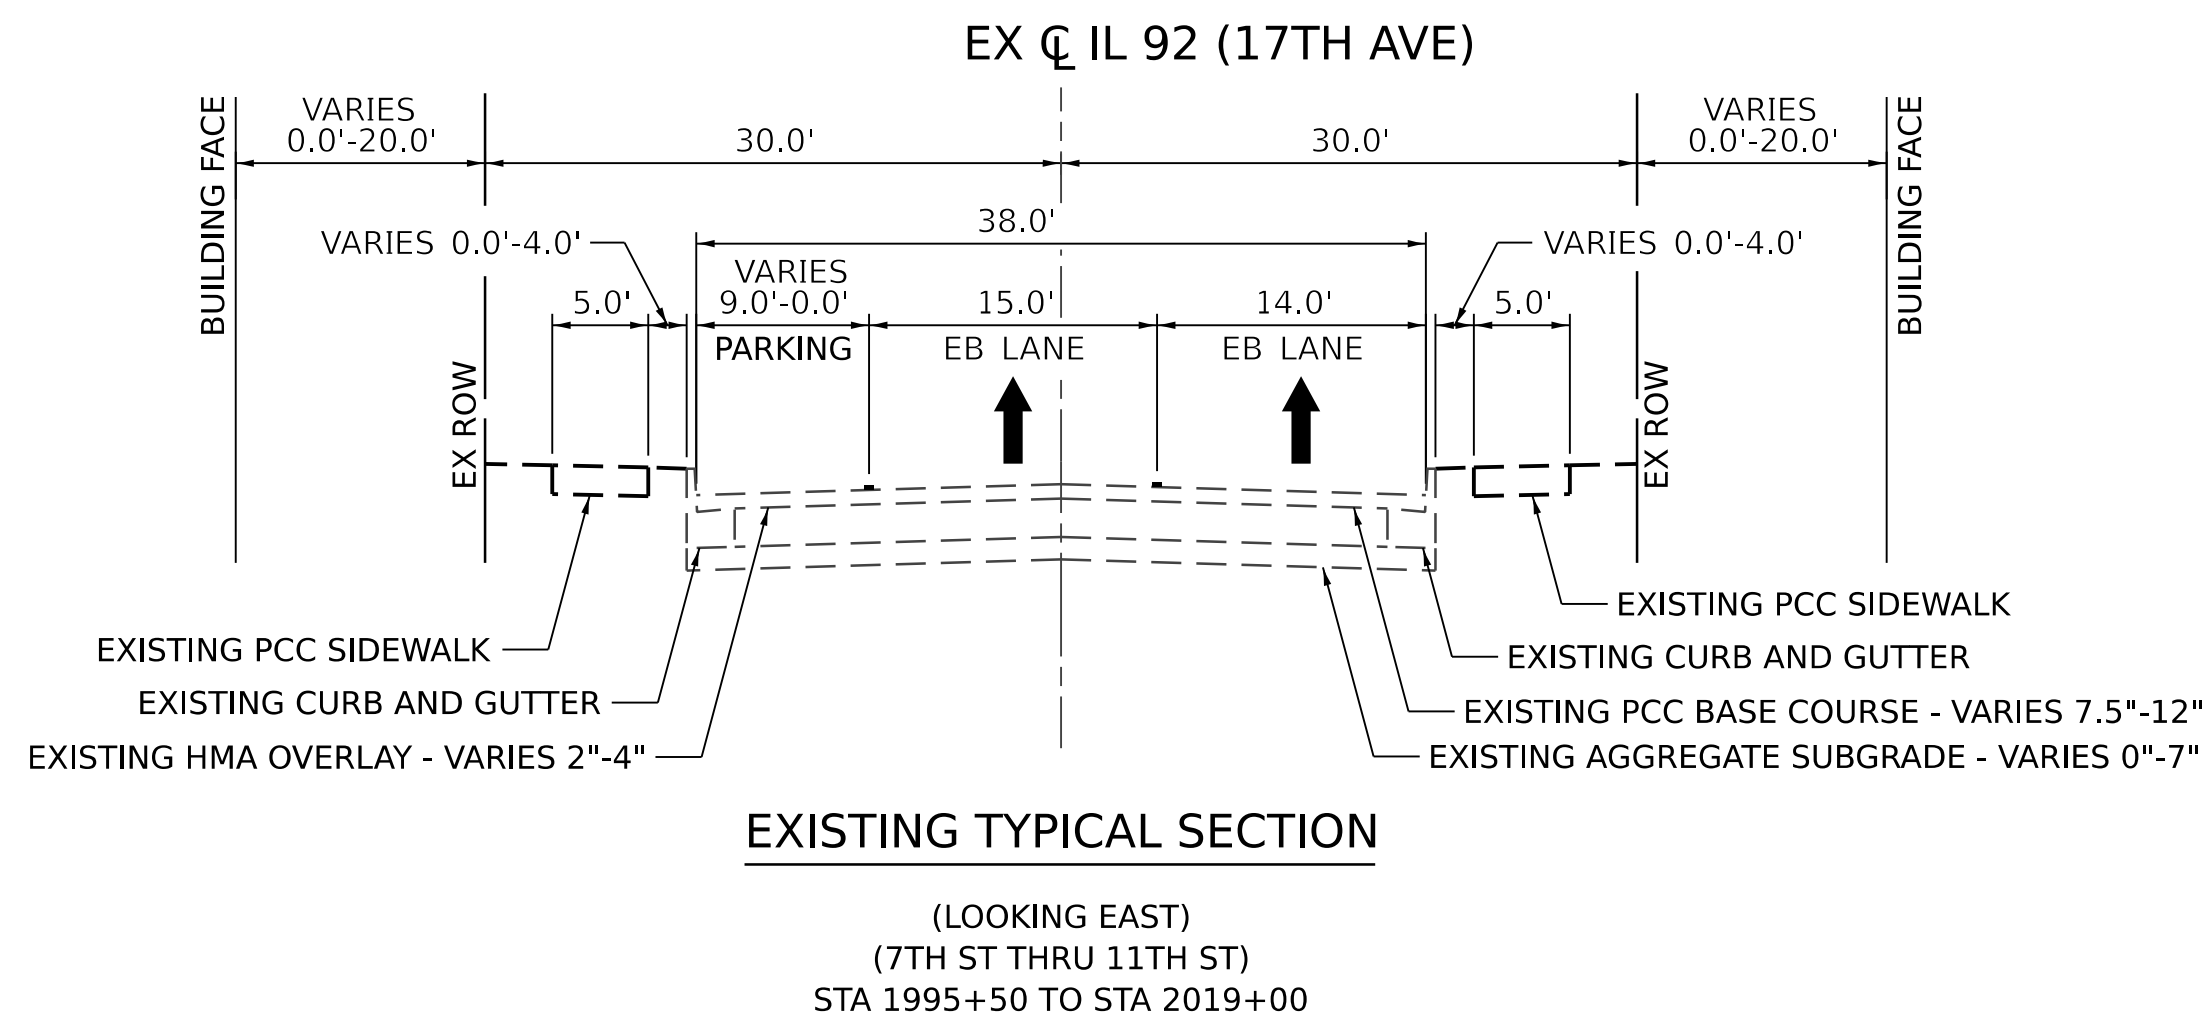

MODEL: 410DEL.MXD
FILE NAME: I:\PROJECTS\0021271_01\CADD\Sheet\Typical\Sections\0021271_01-ConceptTypSec-PublicMeeting.dgn


USER NAME = jattanaseo	DESIGNED - RJ	REVISED -
	DRAWN - AMH	REVISED -
PLOT SCALE = 10.000' / in.	CHECKED - RJ	REVISED -
PLOT DATE = 5/31/2023	DATE - 5/31/2023	REVISED -

F.A.P. RTE.	SECTION	COUNTY	TOTAL SHEETS	SHEET NO.
308	(7W-1, 7W-2), RS-1	ROCK ISLAND	5	6
CONTRACT NO. 64H97				
ILLINOIS FED. AID PROJECT				

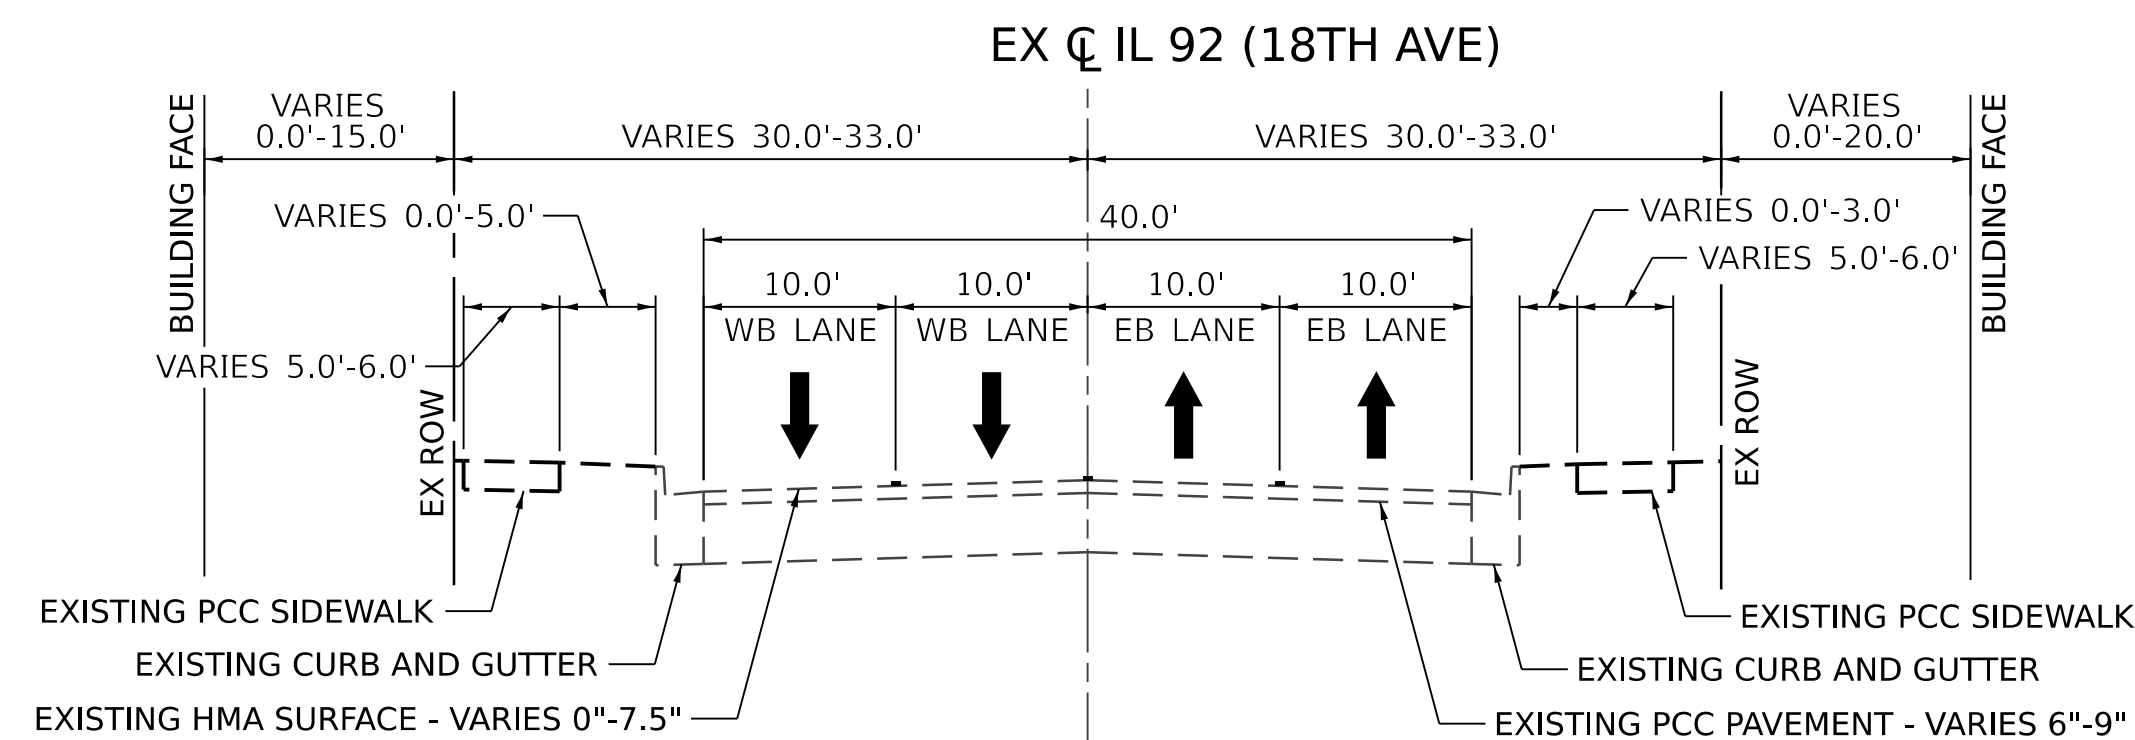

EXISTING TYPICAL SECTION

(LOOKING EAST)
(11TH ST TO WEST OF IL 84)
STA 2019+00 TO STA 2046+75

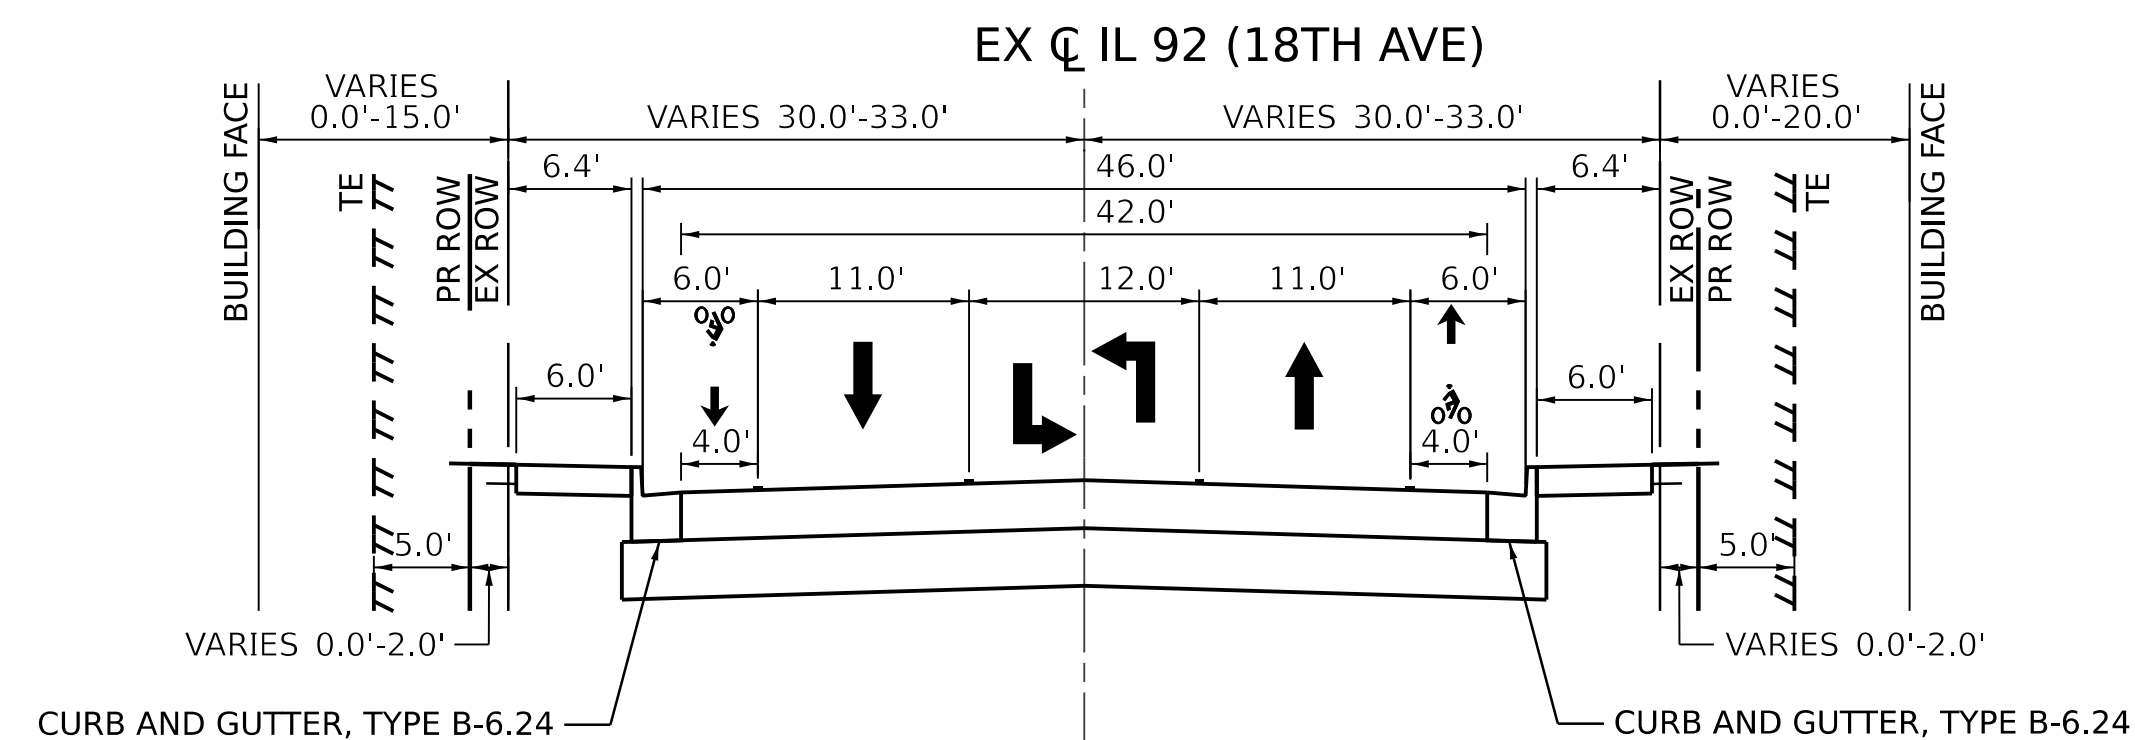

CONCEPT TYPICAL SECTION

(LOOKING EAST)
(11TH ST TO WEST OF IL 84)
STA 2019+00 TO STA 2046+75

MODEL: 410DELMAINES
FILE NAME: I:\PROJECTS\0021271_01\CADD\Sheet\TypicalSections\0021271_01-ConceptTypSec-PublicMeeting.dgn

USER NAME = jattanaseo	DESIGNED - RJ	REVISED -
	DRAWN - AMH	REVISED -
PLOT SCALE = 10.000' / in.	CHECKED - RJ	REVISED -
PLOT DATE = 5/31/2023	DATE - 5/31/2023	REVISED -

F.A.P. RTE.	SECTION	COUNTY	TOTAL SHEETS	SHEET NO.
308	(7W-1, 7W-2), RS-1	ROCK ISLAND	6	6
CONTRACT NO. 64H97				
ILLINOIS FED. AID PROJECT				