
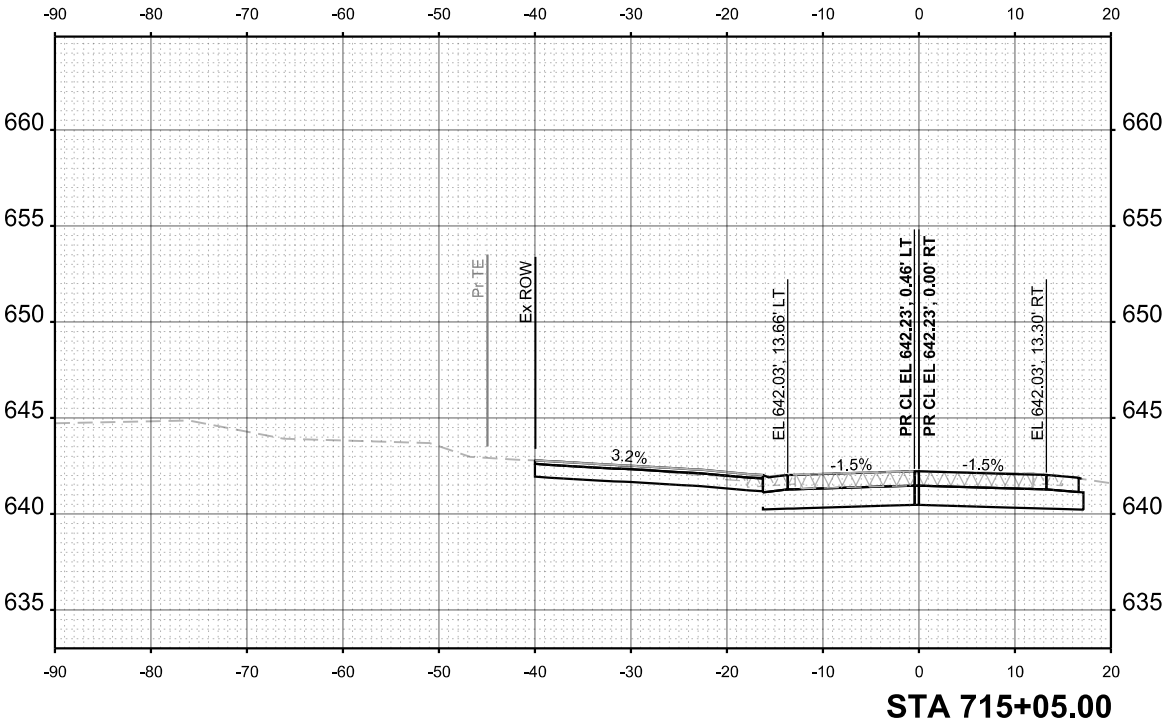


ORIGINAL SURVEY		BY	DATE
NOTE BOOK	SURVEYED		
	PLOTTED		
	TEMPLATE		
	AREAS		
	AREAS CHECKED		

FINAL SURVEY		BY	DATE
NOTE BOOK	SURVEYED		
	PLOTTED		
	TEMPLATE		
	AREAS		
	AREAS CHECKED		

MODEL: PrBL_WLincolnway_EB - 715+05.00 Entrance LT (Sheet) 1 of 18
FILE NAME: G:\2020\20005671.17\Design\Civil\ORD\64R60-FAU5567_LincolnHwy-Roundabout\CADD Data\Sheets\I2-64R60-sht-xssht_LincolnHwy.dgn

USER NAME = Marc A. Personette		DESIGNED -	REVISED -	STATE OF ILLINOIS DEPARTMENT OF TRANSPORTATION									
DRAWN -		MAP	REVISED -										
PLOT SCALE = 3/32" = 1" = 10'		CJS	REVISED -										
PLOT DATE = 5/20/2025		DATE -	REVISED -										
CROSS SECTIONS													
W. LINCOLNWAY (W. 4TH STREET) - PE LT													
SCALE: 1"=10'		SHEET 2	OF 18	SHEETS	STA. 715+05.00	TO STA. 715+21.68							
							F.A.U. SECTION	COUNTY	TOTAL SHEET				
							5567 (33)SI	WHITESIDE	34	18			
							CONTRACT NO. 64R60						
							ILLINOIS	FED. AID PROJECT					

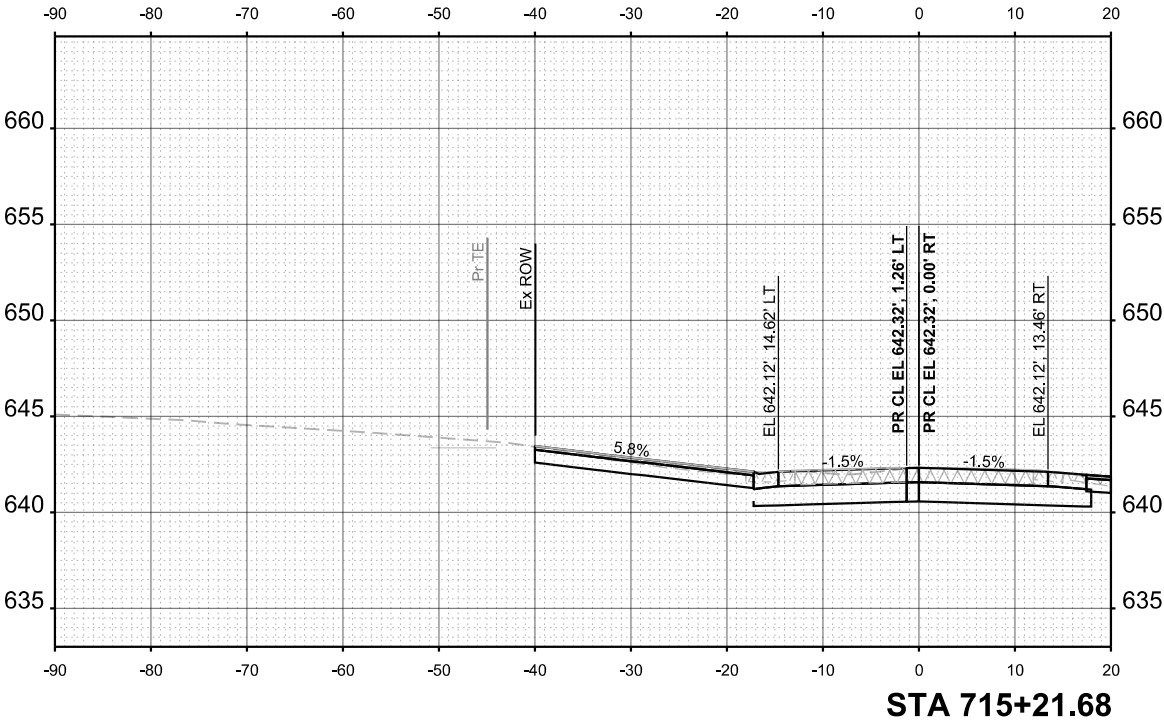

IMEG

401 E. STATE ST., 4th Floor
ROCKFORD, IL 61104

DESIGNED -

DRAWN -

CHECKED -

DATE -

USER NAME = MarcA.Parsonette

MAP

CJS

REVISED -

STATE OF ILLINOIS
DEPARTMENT OF TRANSPORTATION

CROSS SECTIONS
W. LINCOLNWAY (W. 4TH STREET)

SCALE: 1"=10'

SHEET 3 OF 18 SHEETS

STA. 715+49.51 TO STA. 716+50.00

FEAL
RTE.
5567

SECTION
(331)

COUNTY
WHITESIDE

TOTAL SHEET
SHEETS
34

CONTRACT NO. 64R60

19

Cross-section plot for STA 716+50.00. The plot shows a road profile with elevations ranging from 635 to 655 feet. The horizontal axis represents stationing from -90 to 90. Key features include:
- Pr ROW at -60.
- EL 642.48' 46.84' LT, EL 641.54' 43.98 LT, EL 641.54' 41.96 LT.
- Ex ROW at -35.
- PR CL EL 643.01', 15.62' LT.
- PR CL EL 643.08', 0.00' RT.
- EL 642.87' 14.00' RT.
- Ex ROW at 45.
- PR 15" RCP at -35 and 30.
- Grades: -5.9%, -1.4%, -3.5%, 1.6%, -1.5%, -2.0%.

Cross-section plot for STA 716+27.96. The plot shows a road profile with elevations ranging from 635 to 655 feet. The horizontal axis represents stationing from -90 to 90. Key features include:
- Pr ROW at -60.
- EL 643.72' 47.49' LT, EL 641.66' 41.23' LT, EL 641.66' 39.21 LT.
- Ex ROW at -35.
- PR CL EL 642.88', 13.83' LT.
- PR CL EL 642.93', 0.02' LT.
- EL 642.72' 14.00' RT.
- Ex ROW at 45.
- PR 15" RCP at -35 and 30.
- Grades: -1.3%, -1.4%, -0.3%, -1.5%, -4.0%, 0.9%.

Cross-section plot for STA 716+00.00. The plot shows a road profile with elevations ranging from 635 to 655 feet. The horizontal axis represents stationing from -90 to 90. Key features include:
- Pr ROW at -60.
- EL 644.94' 45.88' LT, EL 641.78' 36.12' LT, EL 641.79' 34.07 LT.
- Ex ROW at -35.
- PR CL EL 642.74', 10.53' LT.
- PR CL EL 642.76', 0.00' LT.
- EL 642.55' 14.00' RT.
- EL 641.60' 29.84' RT, EL 642.27' 34.32' RT.
- Ex ROW at 45.
- PR 15" RCP at -35 and 30.
- Grades: -1.3%, -1.4%, -0.2%, -1.5%, -1.3%, -7.7%.

Cross-section plot for STA 715+75.00. The plot shows a road profile with elevations ranging from 635 to 655 feet. The horizontal axis represents stationing from -90 to 90. Key features include:
- Pr ROW at -60.
- EL 643.76' 39.93' LT, EL 641.91' 31.63' LT, EL 641.91' 29.62 LT.
- Ex ROW at -35.
- PR CL EL 642.60', 6.75' LT.
- PR CL EL 642.62', 0.00' LT.
- EL 642.41' 14.00' RT.
- EL 641.43' 29.60' RT, EL 642.09' 34.00' RT.
- Ex ROW at 45.
- PR 15" RCP at -35.
- Grades: 1.45%, -1.4%, -0.2%, -1.5%, -4.0%, -0.7%.

Cross-section plot for STA 715+49.51. The plot shows a road profile with elevations ranging from 635 to 655 feet. The horizontal axis represents stationing from -90 to 90. Key features include:
- Pr TE at -60.
- EL 643.76' 39.93' LT, EL 642.03' 29.68' LT, EL 642.04' 27.63' LT.
- Ex ROW at -35.
- PR CL EL 642.47', 3.58' LT.
- PR CL EL 642.48', 0.00' RT.
- EL 642.27' 13.74' RT.
- Ex ROW at 45.
- PR TE at 45.
- PR 15" RCP at -35.
- Grades: 1.6%, 2.6%, -1.4%, -1.5%, -4.0%, -3.2%, 0.4%.

IMEG

401 E. STATE ST., 4th Floor
ROCKFORD, IL 61104

PA-315095-6400

www.imeg.com

USER NAME = MarcA.Parsonette

DESIGNED -

DRAWN -

CHECKED -

DATE -

REVISED -

REVISED -

REVISED -

REVISED -

STATE OF ILLINOIS
DEPARTMENT OF TRANSPORTATION

SCALE: 1"=10'

SHEET 5

OF 18 SHEETS

STA. 718+00.00

TO STA. 721+00.00

CROSS SECTIONS
W. LINCOLNWAY (W. 4TH STREET)

FAU.
RTE.
5567

SECTION
(33)SI

COUNTY
WHITESIDE

CONTRACT NO. 64R60

TOTAL SHEET
NO.
21

Cross-section profile for STA 721+00.00. The profile shows elevations from 635 to 655 feet. Key points include: EL 645.75' 67.85' LT, EL 640.20' 51.17' LT, EL 640.20' 49.18' LT, EL 645.06' 25.82' LT, PR CL EL 645.29' 10.44' LT, PR CL EL 645.29' 10.43' LT, PR CL EL 645.36' 0.00' RT, EL 645.2' 15.70' RT, EL 639.87' 41.55' RT, EL 639.87' 43.55' RT, EL 643.87' 56.16' RT, Ex ROW, and Pt. ROW. Slopes are indicated as 7.3, 1.3.8, 4.1%, 1.6%, -1.1%, -1.5%, 1.3.8, 1.3, and 1.3.

Cross-section profile for STA 720+75.00. The profile shows elevations from 635 to 655 feet. Key points include: EL 640.88' 75.09' LT, EL 640.66' 72.32' LT, EL 645.58' 15.70' LT, PR CL EL 645.58' 15.73' LT, PR CL EL 645.58' 0.00' RT, EL 645.31' 17.58' RT, EL 639.59' 46.05' RT, EL 639.59' 48.05' RT, EL 643.46' 59.67' RT, Ex ROW, and Pt. ROW. Slopes are indicated as 1.4.8, -3.9%, 0.0%, -1.5%, 4.0%, 1.4.1, and 1.3.

Cross-section profile for STA 718+50.00. The profile shows elevations from 635 to 655 feet. Key points include: EL 639.50' 70.76' LT, EL 639.49' 67.67' LT, EL 644.93' 33.78' LT, PR CL EL 645.11' 15.00' LT, Ex ROW, PR CL EL 645.28' 0.00' LT, EL 644.97' 19.12' RT, EL 638.62' 50.13' RT, EL 638.62' 54.21' RT, EL 642.82' 66.81' RT, Ex ROW, and PR 15" RCP. Slopes are indicated as 1.4.7, -0.9%, -1.0%, -1.5%, 4.0%, 1.4.1, and 1.3.

Cross-section profile for STA 718+25.00. The profile shows elevations from 635 to 655 feet. Key points include: EL 645.13' 75.35' LT, EL 639.36' 58.36' LT, EL 639.35' 54.80' LT, EL 644.49' 27.45' LT, PR CL EL 644.74' 12.80' LT, Ex ROW, PR CL EL 644.93' 0.00' RT, EL 644.69' 16.59' RT, EL 638.56' 46.05' RT, EL 638.56' 51.05' RT, EL 642.92' 64.13' RT, Ex ROW, and PR 15" RCP. Slopes are indicated as 1.3.9, 1.3.9, 1.7%, -2.5%, -1.5%, 4.0%, 1.4, and 1.3.

Cross-section profile for STA 718+00.00. The profile shows elevations from 635 to 655 feet. Key points include: EL 644.54' 73.11' LT, EL 639.81' 59.13' LT, EL 639.81' 56.59' LT, EL 644.16' 32.02' LT, PR CL EL 644.40' 17.81' LT, Ex ROW, PR CL EL 644.61' 0.00' RT, EL 644.40' 14.01' RT, EL 638.65' 41.95' RT, EL 638.65' 46.23' RT, EL 643.04' 59.55' RT, Ex ROW, and PR 15" RCP. Slopes are indicated as 1.3, 1.4, 6.1%, -1.7%, -1.6%, -1.5%, 4.0%, 1.4, and 1.3.

MODEL: PrBL_WLincolnway_EB - 722+25.00 [Sheet]
FILE NAME: G:\2020\20005671.17\Design\Civil\ORD\64R60-FAU5567_LincolnHwy-Roundabout\CADD Data\Sheets\I2-64R60-sh1-xssht_LincolnHwy.dgn

ORIGINAL SURVEY	SURVEYED	BY	DATE
NOTE BOOK	PLOTTED		
	TEMPLATE		
	AREAS		
	AREAS CHECKED		

FINAL SURVEY	SURVEYED	BY	DATE
NOTE BOOK	PLOTTED		
	TEMPLATE		
	AREAS		
	AREAS CHECKED		



USER NAME = MarcA.Parsonette
DRAWN -
CHECKED - CJS
DATE - 6/20/2025

DESIGNED -
MAP
REVISD -
REVISD -
REVISD -





STATE OF ILLINOIS
DEPARTMENT OF TRANSPORTATION

CROSS SECTIONS
W. LINCOLNWAY (W. 4TH STREET)

SCALE: 1"=10'

SHEET 7 OF 18 SHEETS STA. 722+25.00 TO STA. 723+00.00

FAU. RTE. 5567 SECTION (33)SI COUNTY WHITESIDE CONTRACT NO. 64R60 TOTAL SHEET NO. 23

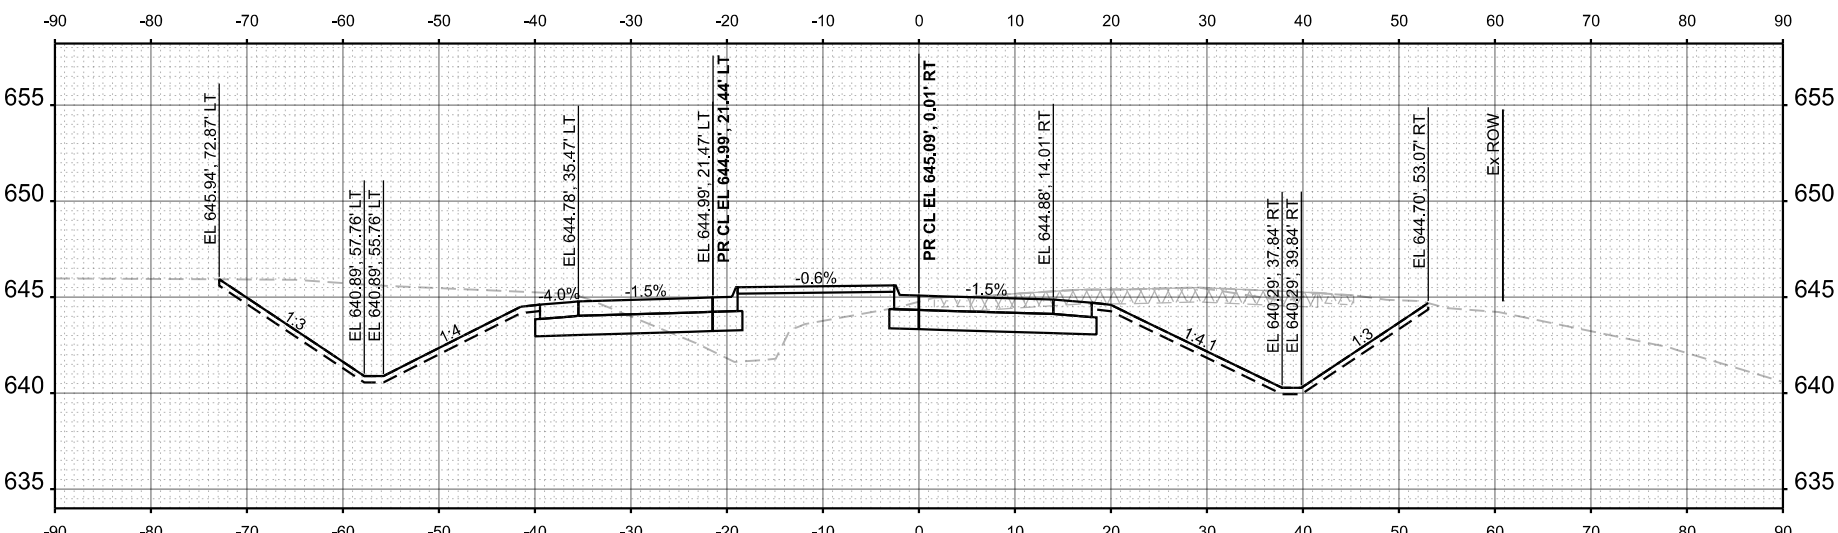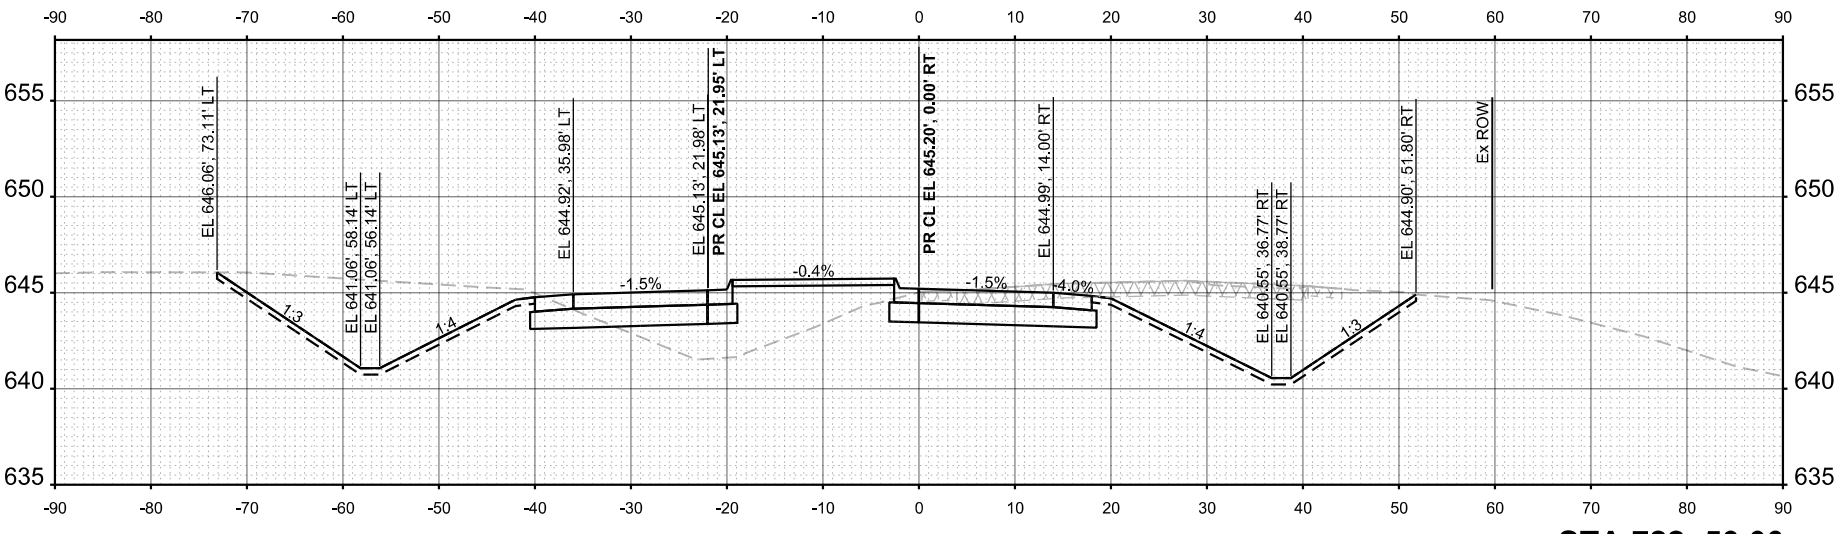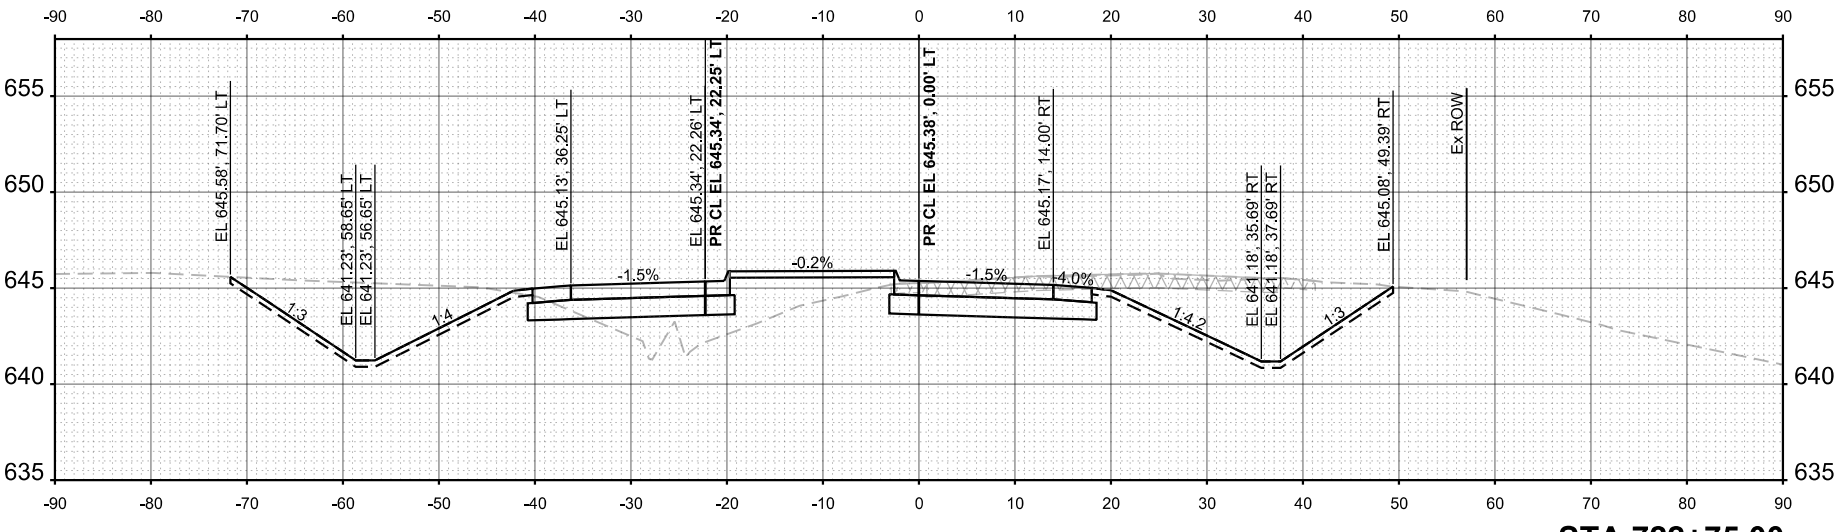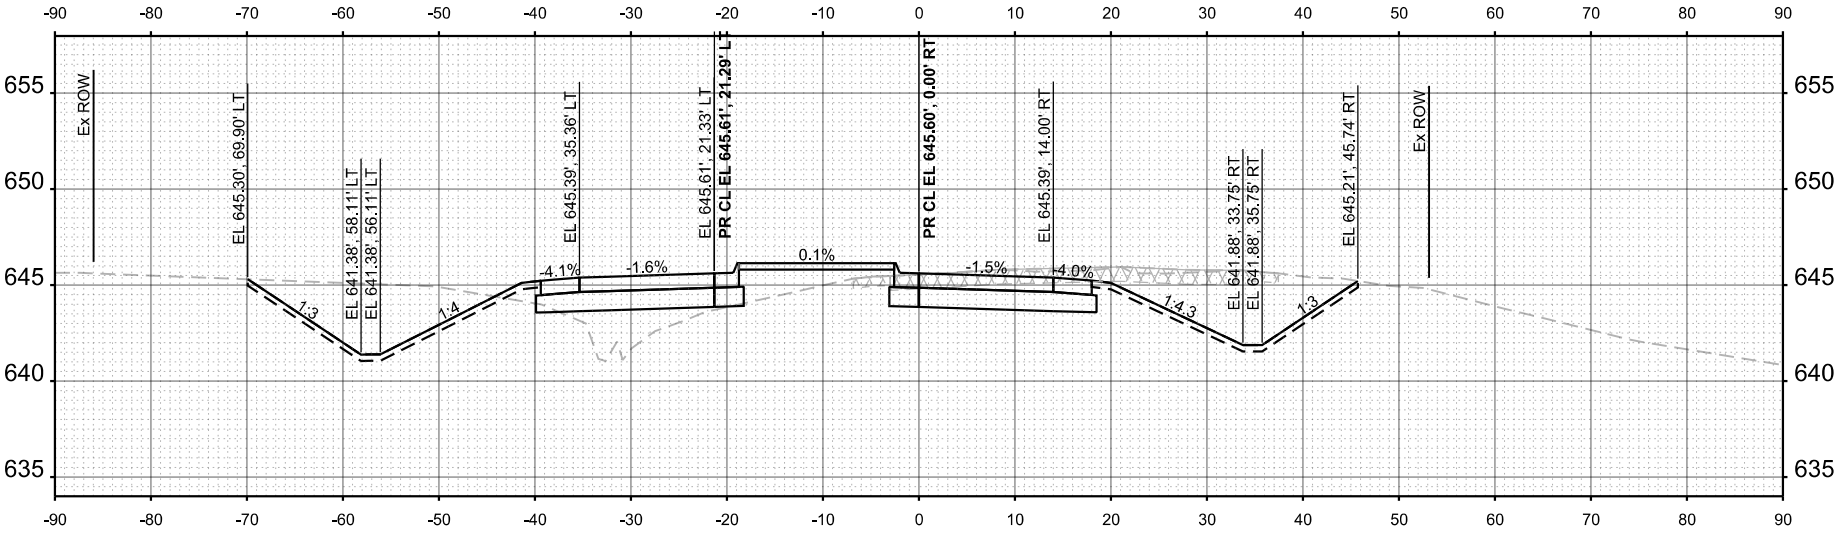

MODEL: PrBL_WLincolnway_EB - 723+25.00 [Sheet]
FILE NAME: G:\2020\20005671.17\Design\Civil\ORD\64R60-FAU5567_LincolnHwy-Roundabout\CADD Data\Sheets\I2-64R60-shl-xssht_LincolnHwy.dgn

ORIGINAL SURVEY	SURVEYED _____	BY _____	DATE _____
NOTE BOOK	PLOTTED _____		
AREA	TEMPLATE _____		
AREAS CHECKED			

FINAL SURVEY	SURVEYED _____	BY _____	DATE _____
NOTE BOOK	PLOTTED _____		
AREA	TEMPLATE _____		
AREAS CHECKED			







USER NAME = MarcA.Parsonette
DESIGNED -
DRAWN -
CHECKED - CJS
DATE -

REVISD -
REVISD -
REVISD -
REVISD -

STATE OF ILLINOIS
DEPARTMENT OF TRANSPORTATION

CROSS SECTIONS
W. LINCOLNWAY (W. 4TH STREET)
SCALE: 1"=10'
SHEET 8 OF 18 SHEETS STA. 723+25.00 TO STA. 724+00.00

FEAU. RTE.	SECTION	COUNTY	TOTAL SHEET NO.
5567	(33)SI	WHITESIDE	24
CONTRACT NO. 64R60			

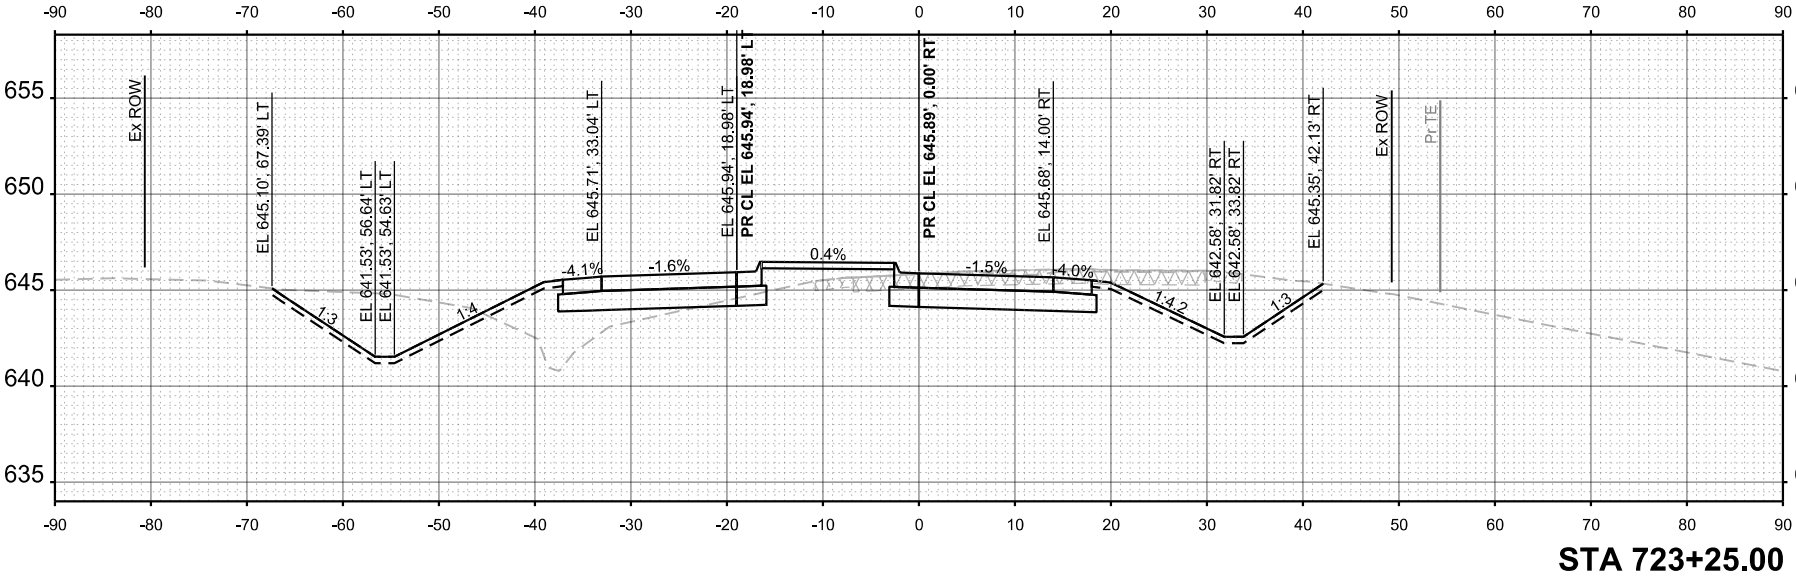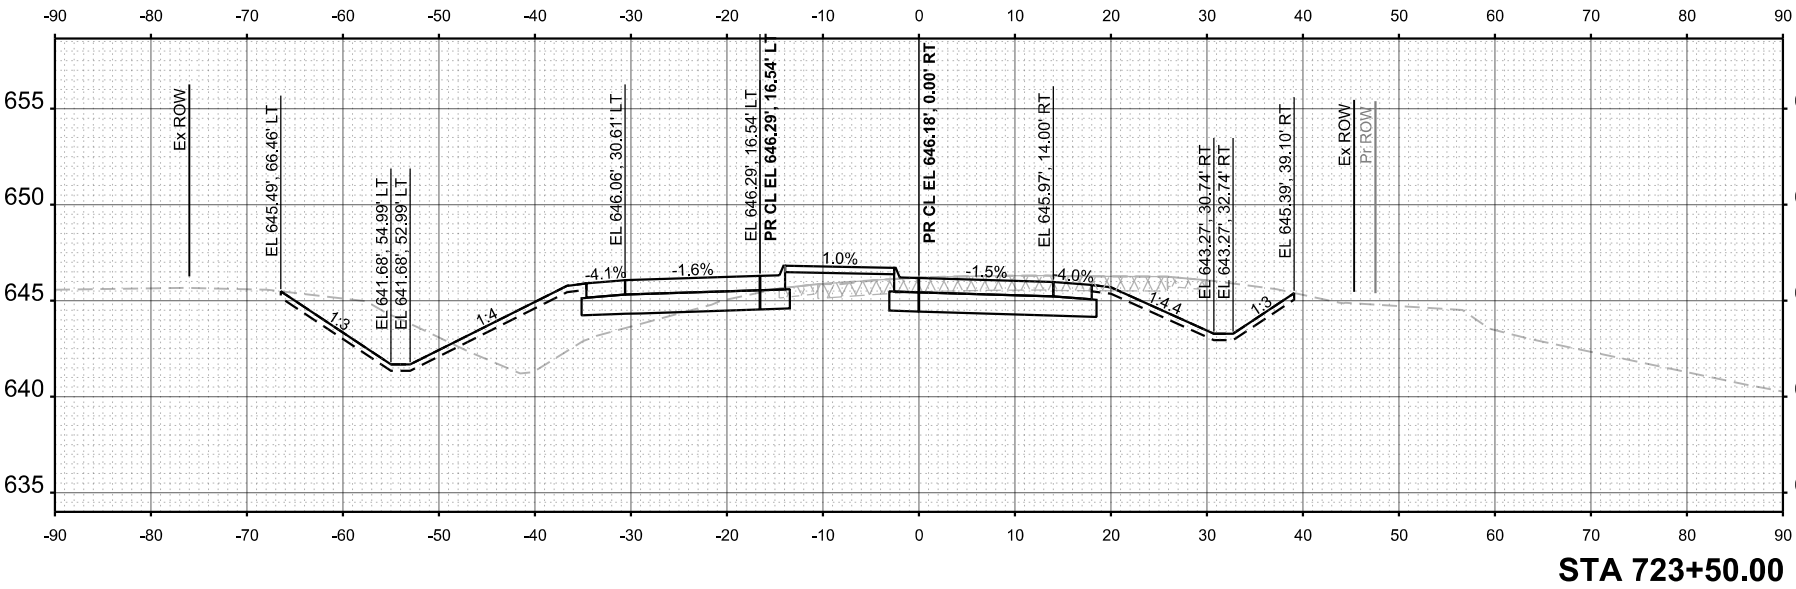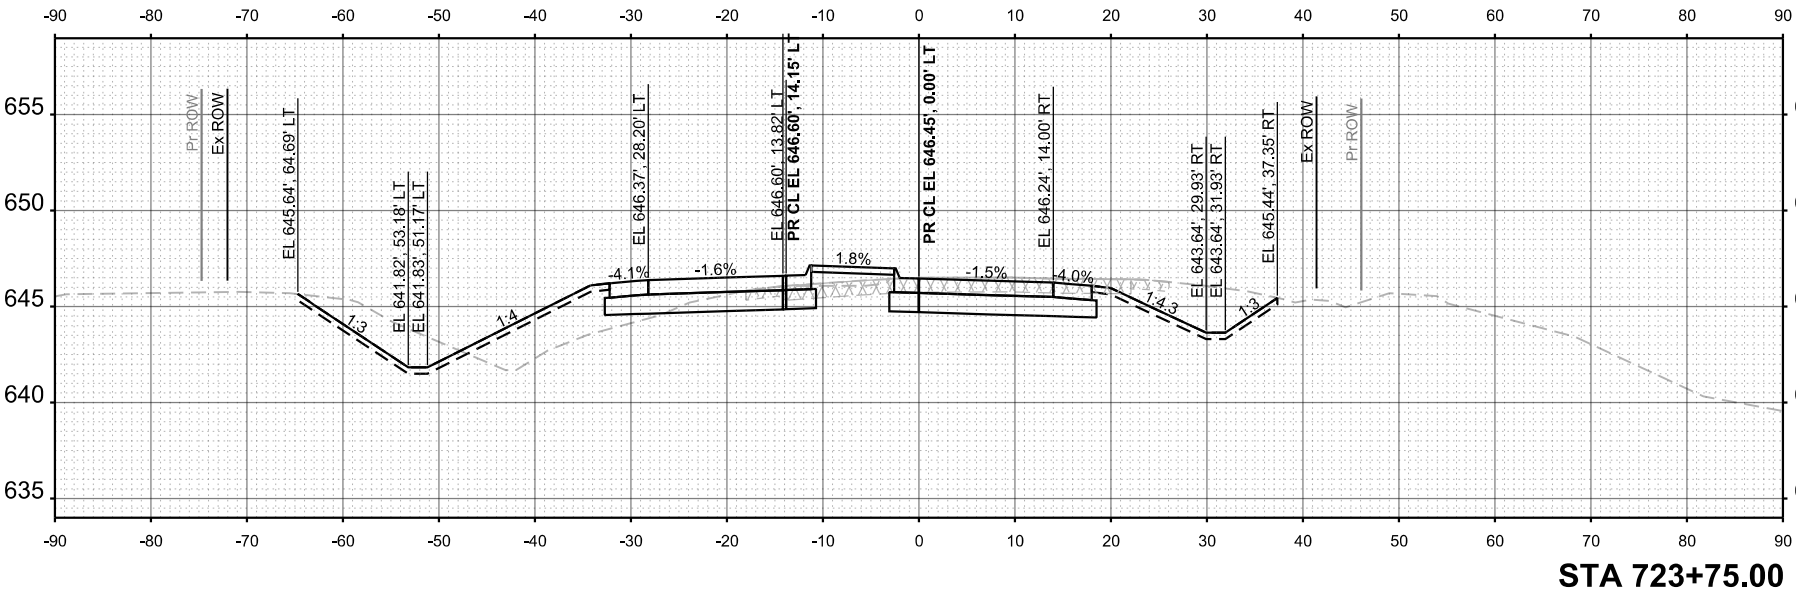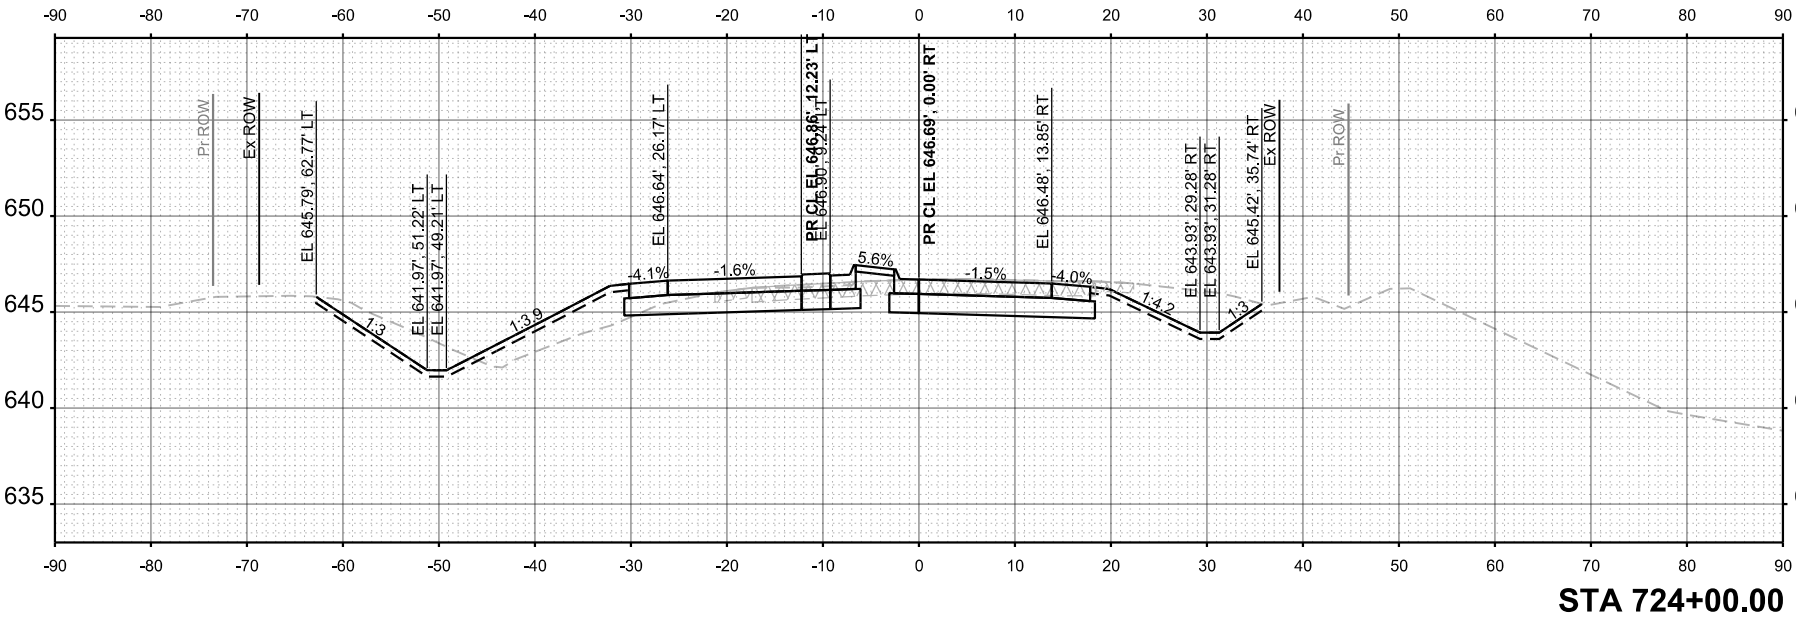

MODEL: PrBL_WLincolnway_EB - 724+25.00 [Sheet]
FILE NAME: G:\2020\20005871.17\Design\Civil\ORD\64R60-FAU5567_LincolnHwy-Roundabout\CADD Data\Sheets\I2-64R60-sh1-xssht_LincolnHwy.dgn

ORIGINAL SURVEY	SURVEYED _____	BY _____	DATE _____
NOTE BOOK	PLOTTED _____		
	TEMPLATE _____		
	AREAS _____		
	AREAS CHECKED _____		

FINAL SURVEY	SURVEYED _____	BY _____	DATE _____
NOTE BOOK	PLOTTED _____		
	TEMPLATE _____		
	AREAS _____		
	AREAS CHECKED _____		



USER NAME = Marc A. Personette

DESIGNED -
DRAWN - MAP
CHECKED - CJS
DATE -

REVISED -
REVISED -
REVISED -

STATE OF ILLINOIS
DEPARTMENT OF TRANSPORTATION





CROSS SECTIONS
W. LINCOLNWAY (W. 4TH STREET)

SCALE: 1"=10'

SHEET 9 OF 18 SHEETS

STA. 724+25.00 TO STA. 725+00.00

FEAU. RTE.	SECTION	COUNTY	TOTAL SHEET NO.
5567	(33)SI	WHITESIDE	34
		CONTRACT NO. 64R60	25
		ILLINOIS FED. AID PROJECT	

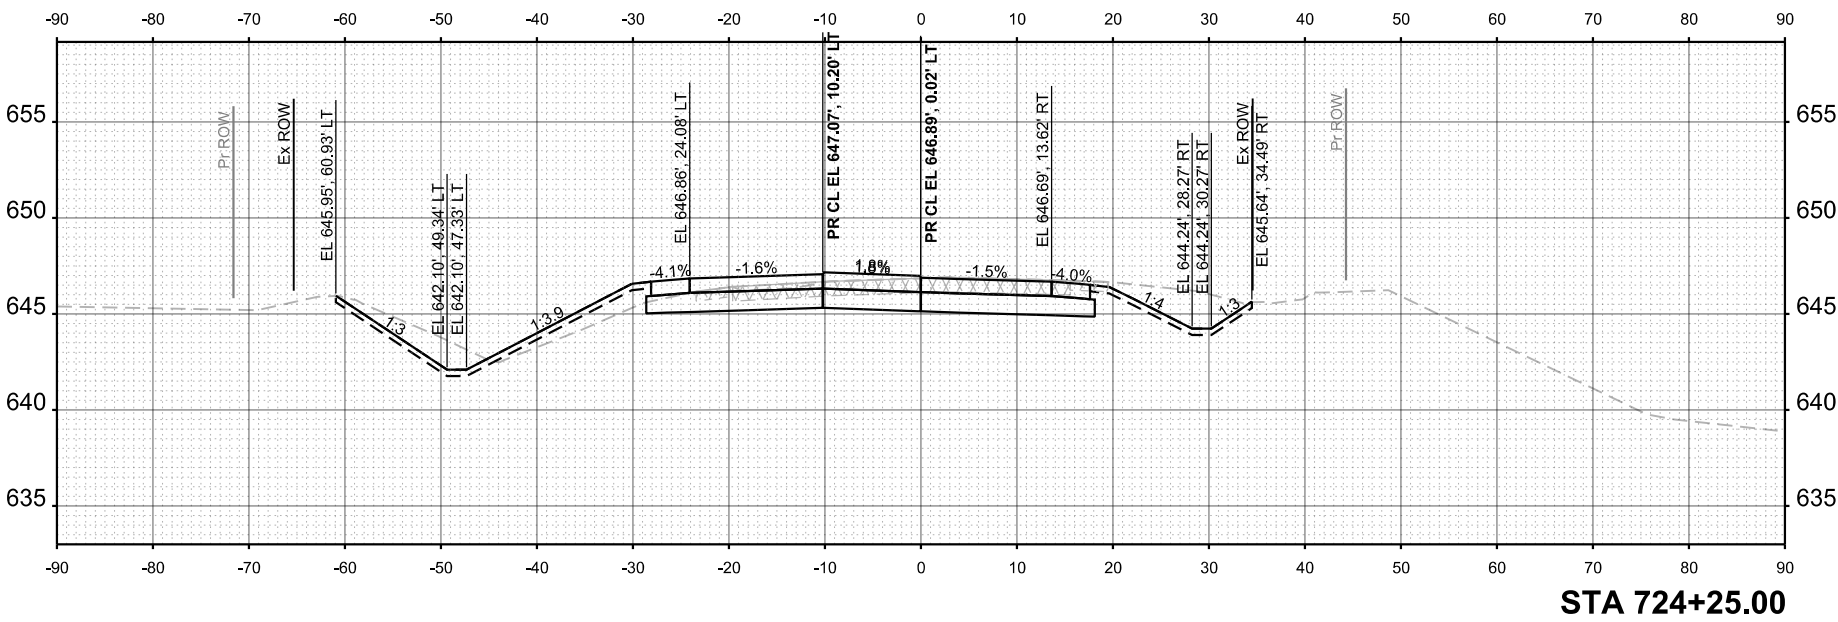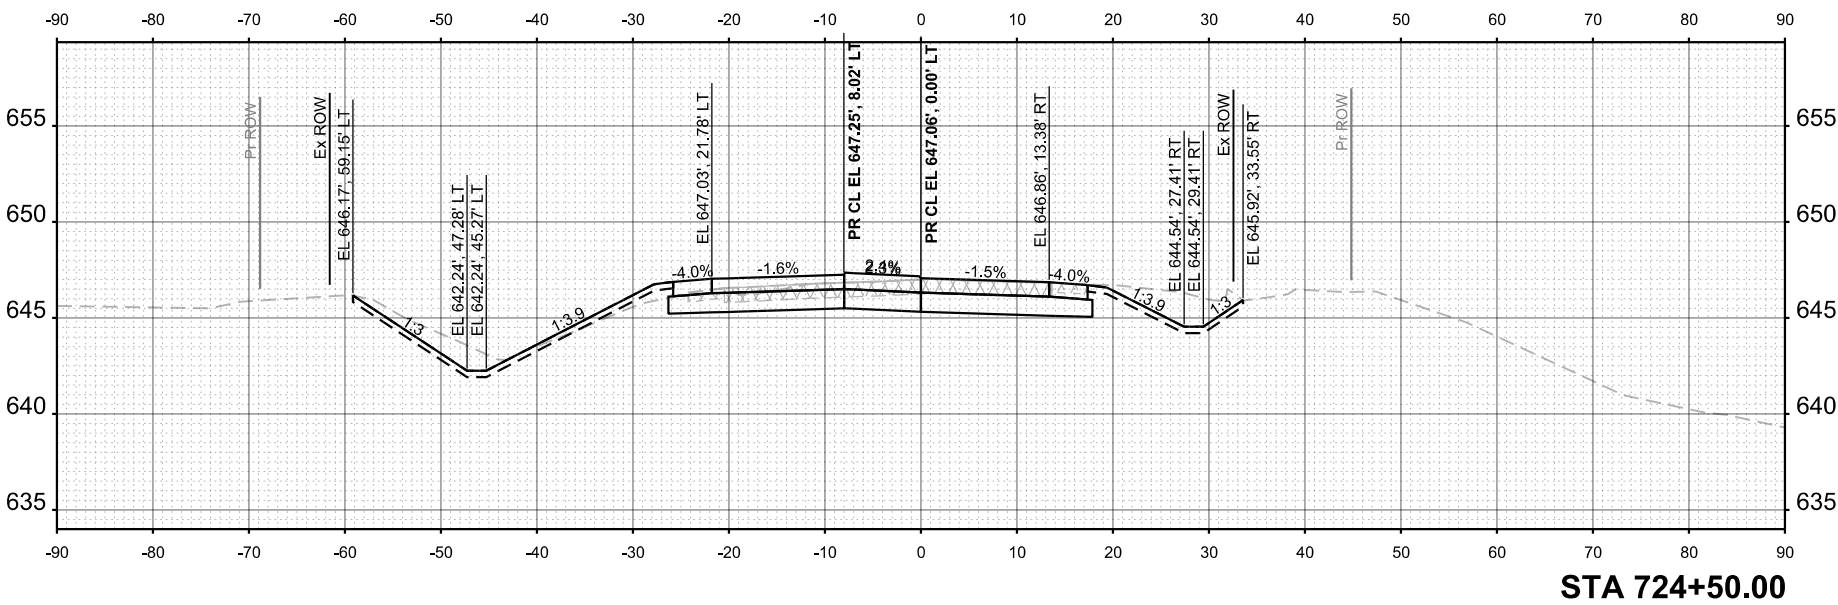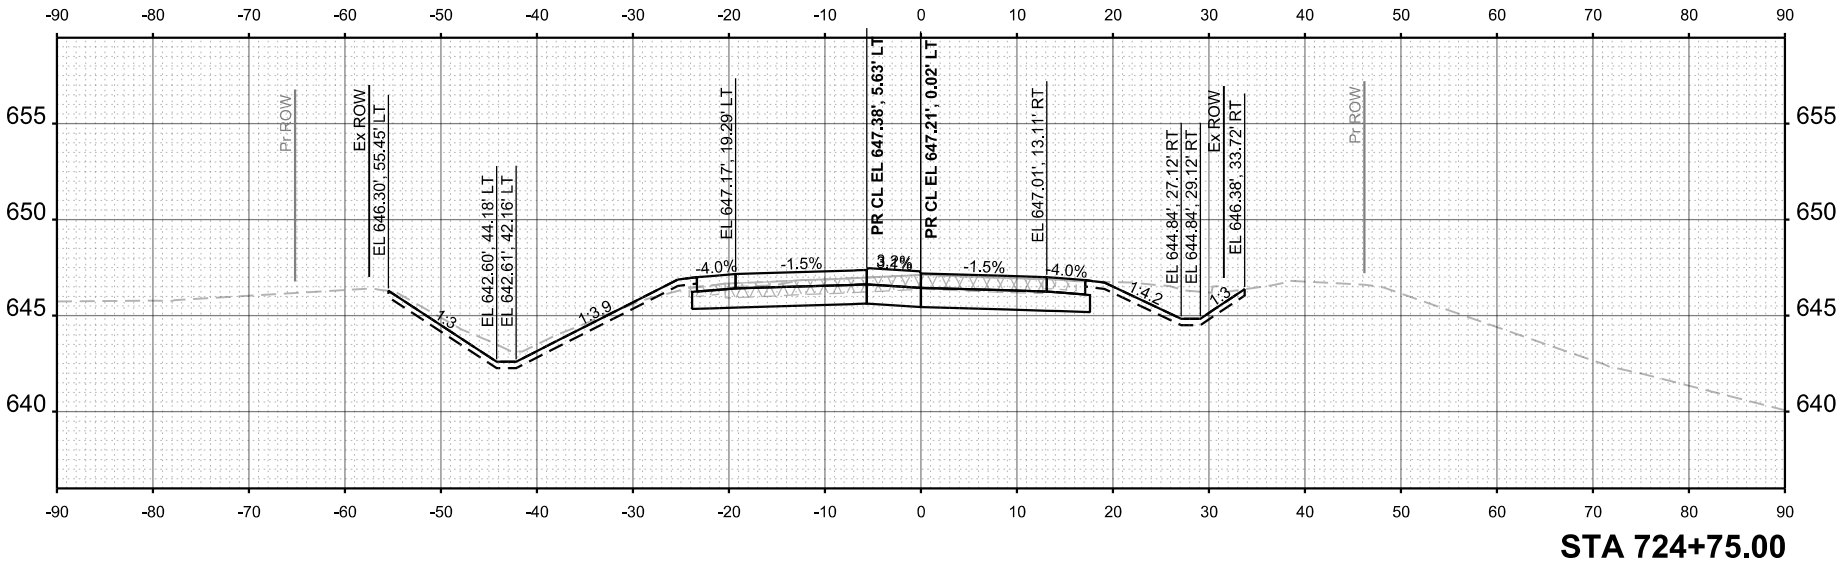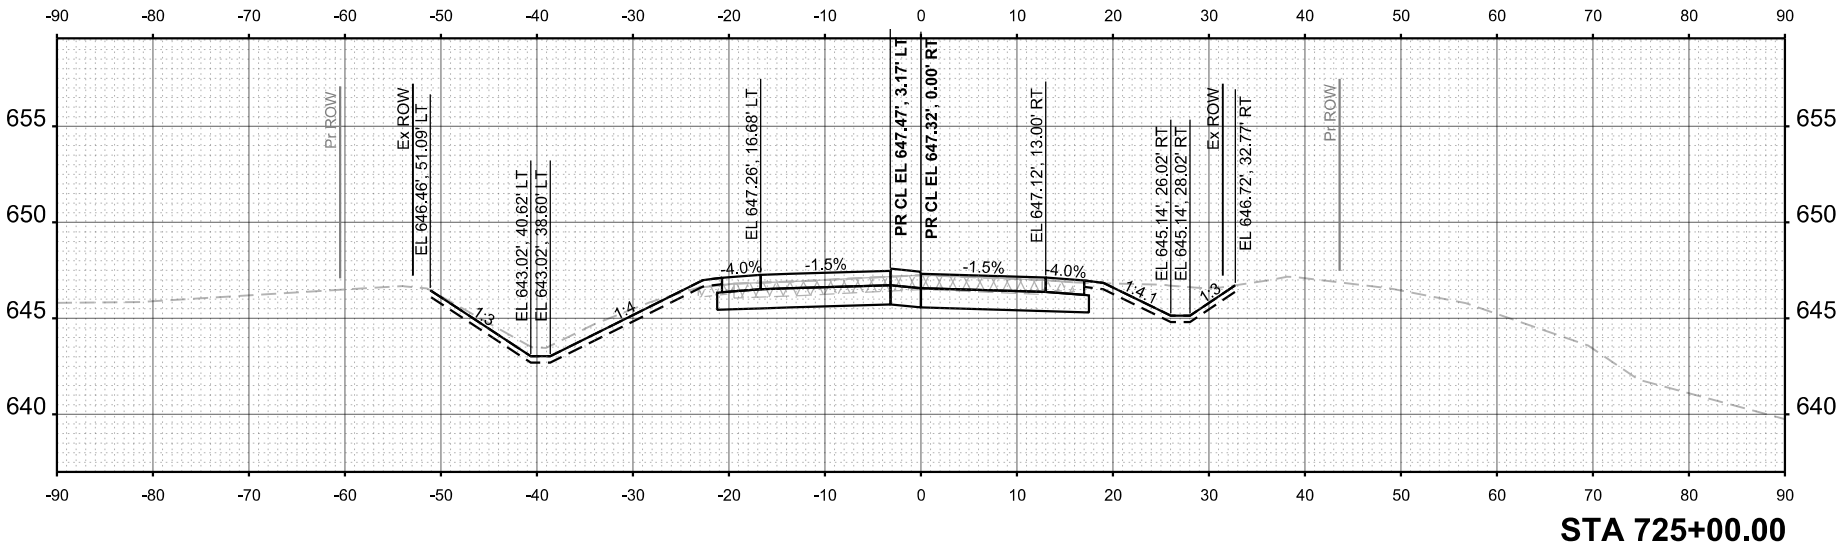

MODEL: PrBL_WLincolnway_EB - 725+25.00 [Sheet]
FILE NAME: G:\2020\20005871.17\Design\Civil\ORD\64R60-FAU5567_LincolnHwy-Roundabout\CADD Data\Sheets\I2-64R60-shl-xssht_LincolnHwy.dgn

ORIGINAL SURVEY	SURVEYED _____	BY _____	DATE _____
NOTE BOOK	PLOTTED _____		
	TEMPLATE _____		
	AREAS _____		
	AREAS CHECKED _____		

FINAL SURVEY	SURVEYED _____	BY _____	DATE _____
NOTE BOOK	PLOTTED _____		
	TEMPLATE _____		
	AREAS _____		
	AREAS CHECKED _____		



401 E. STATE ST., 4th Floor
ROCKFORD, IL 61104
P: 815.556.6400
www.imeg.com






USER NAME = Marc A. Personette
DESIGNED -
DRAWN -
CHECKED -
DATE -

MAP
CJS
REVISD -
REVISD -
REVISD -

STATE OF ILLINOIS
DEPARTMENT OF TRANSPORTATION

CROSS SECTIONS
W. LINCOLNWAY (W. 4TH STREET)

SCALE: 1"=10'	SHEET 10	OF 18 SHEETS	STA. 725+25.00	TO STA. 726+25.00
FEAL RTE. 5567	SECTION (331)	COUNTY WHITESIDE	TOTAL SHEET NO. 28	CONTRACT NO. 64R60
ILLINOIS	FED. AID PROJECT			

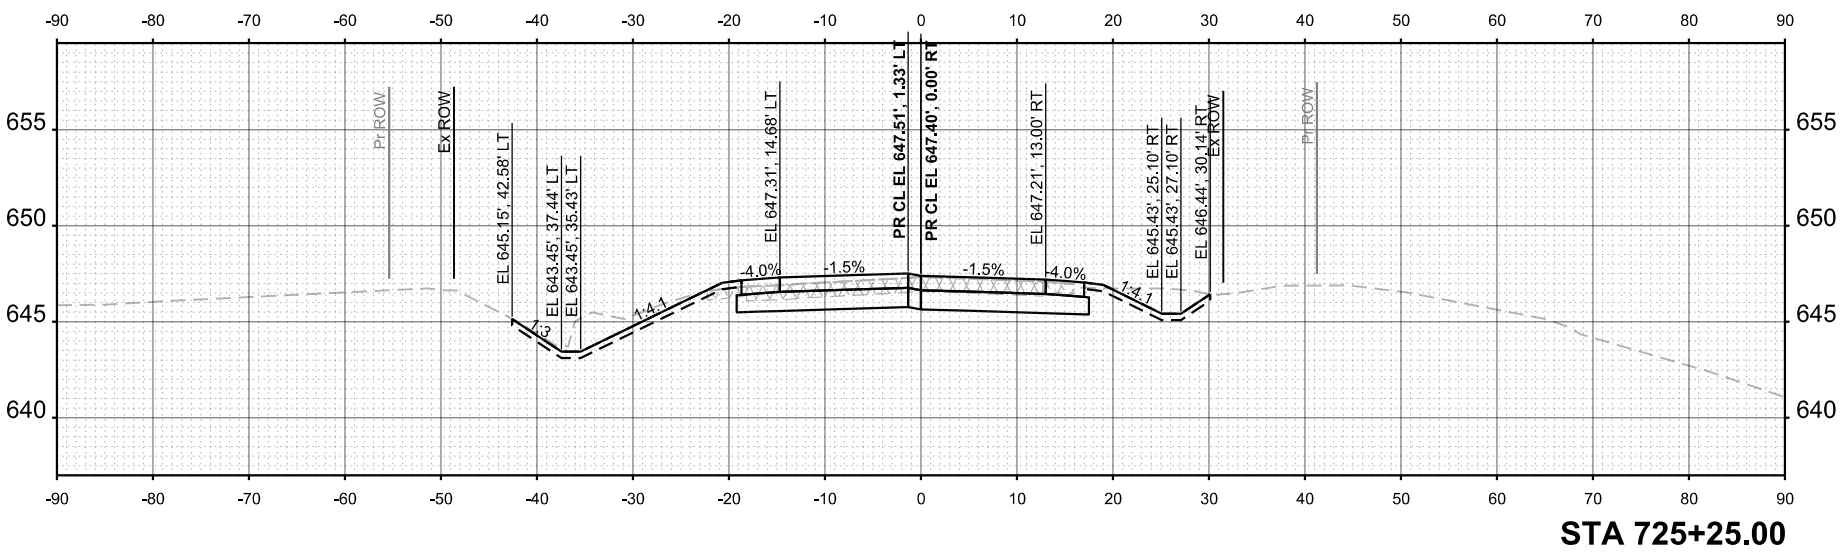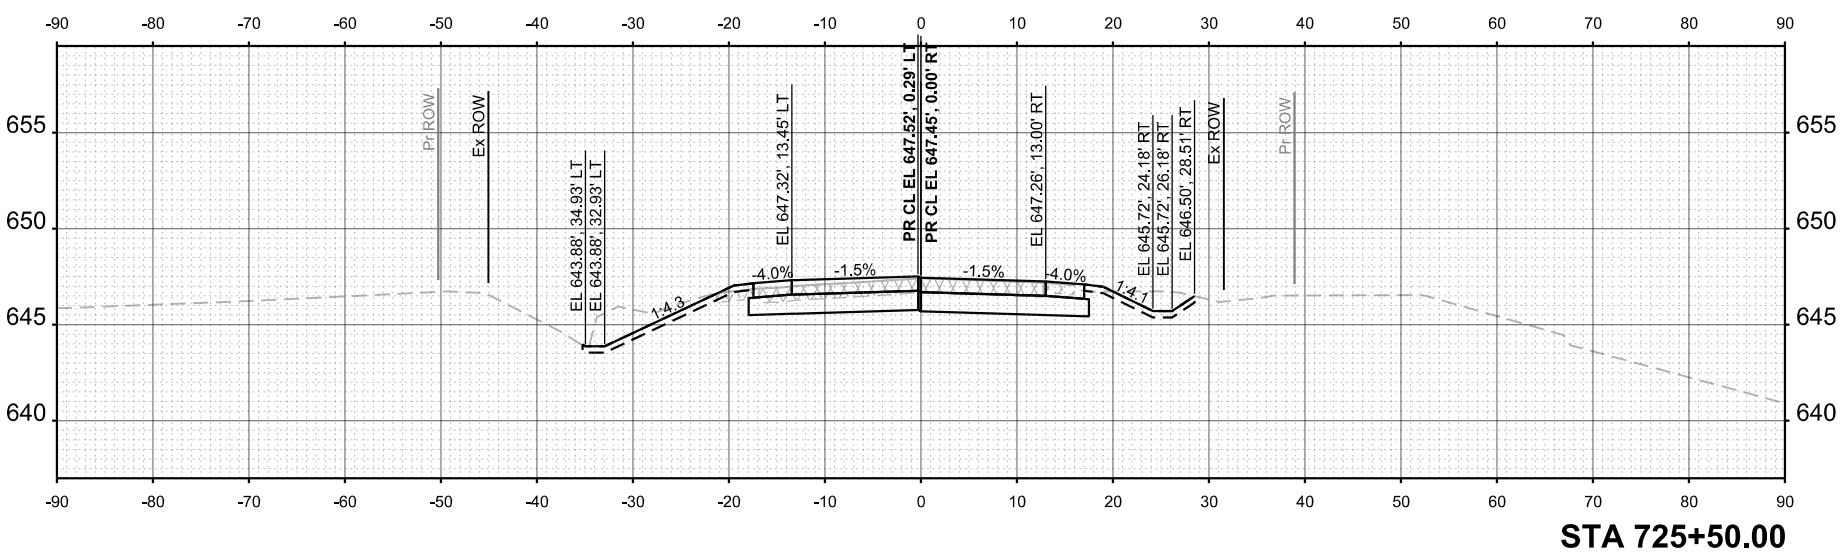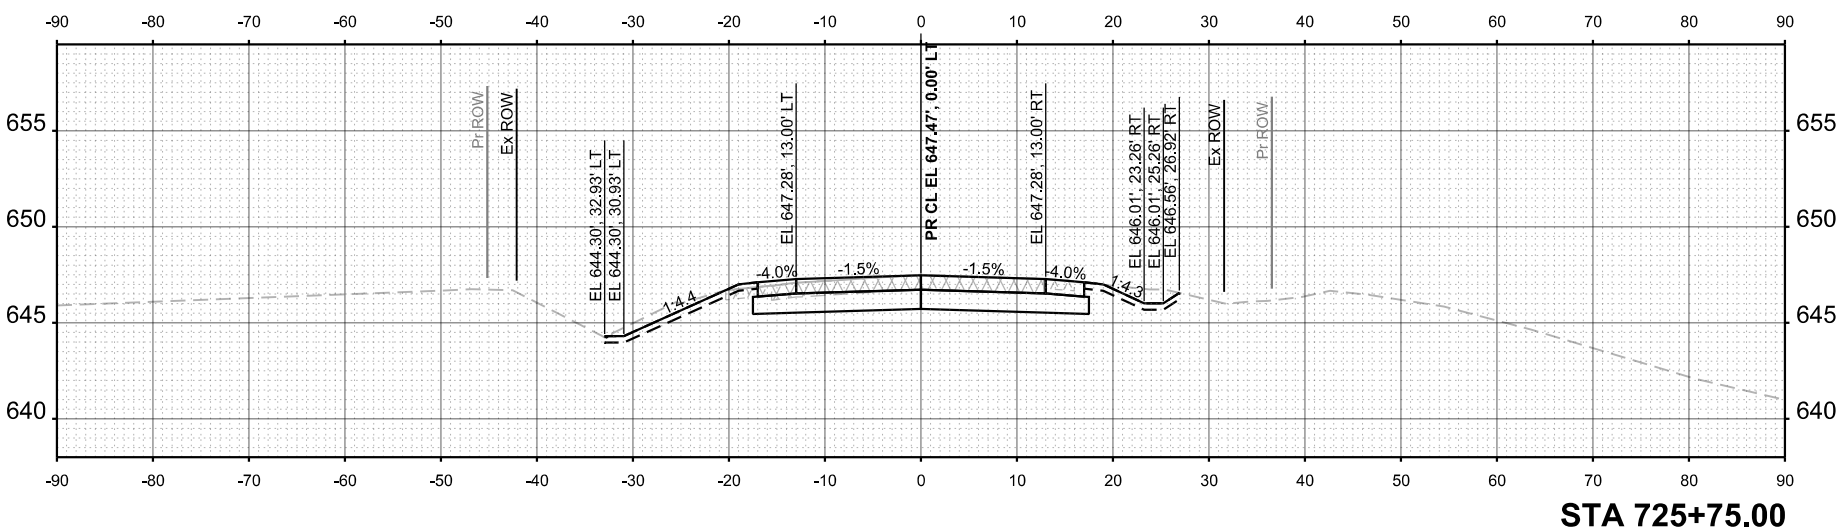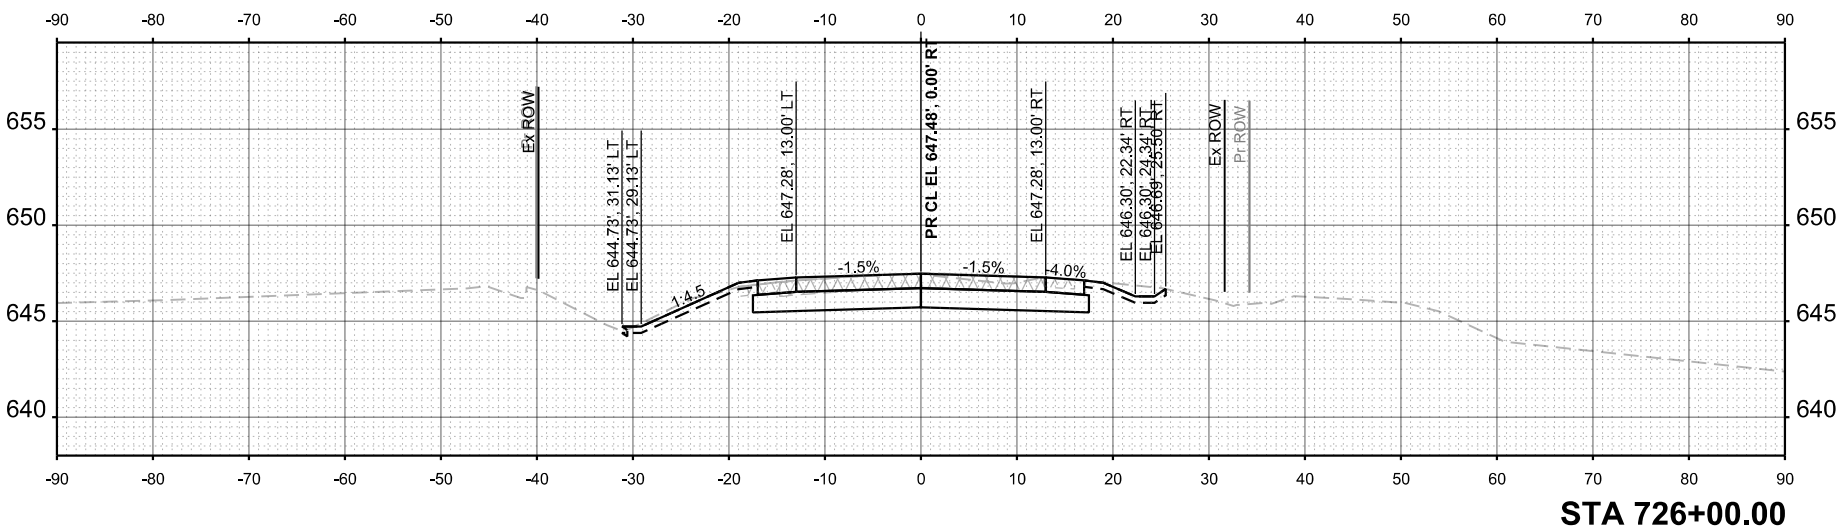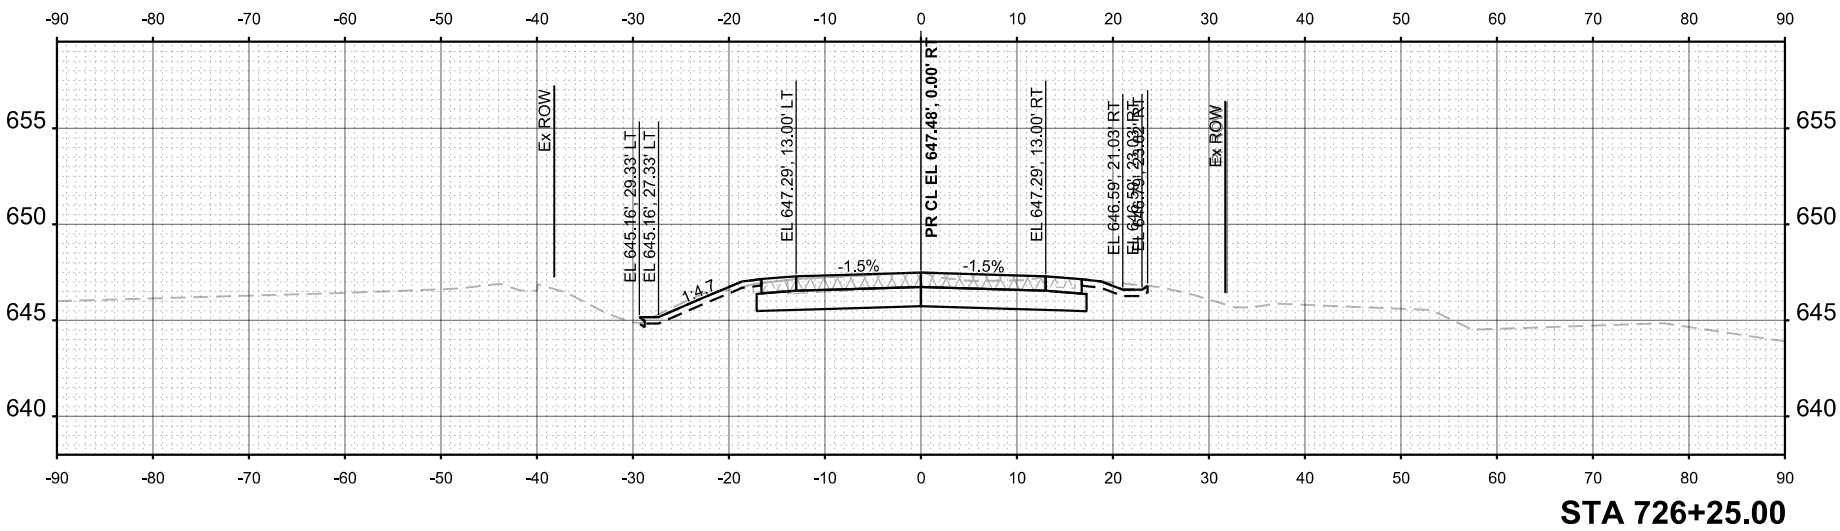

MODEL: EmersonRd - 121+50.00 [Sheet]
FILE NAME: G:\2020\20005871.17\Design\Civil\ORD\64R60-FAU5567_LincolnHwy-Roundabout\CADD Data\Sheets\I2-64R60-shl-xssht_EmersonRd.dgn

ORIGINAL SURVEY	SURVEYED _____	BY _____	DATE _____
NOTE BOOK	PLOTTED _____		
	TEMPLATE _____		
	AREAS _____		
NO. _____	AREAS CHECKED _____		

FINAL SURVEY	SURVEYED _____	BY _____	DATE _____
NOTE BOOK	PLOTTED _____		
	TEMPLATE _____		
	AREAS _____		
NO. _____	AREAS CHECKED _____		



USER NAME = Marc A. Parsonette
DRAWN -
CHECKED - CJS
DATE - 6/20/2025

DESIGNED -
DRAWN - MAP
CHECKED - CJS
DATE -

REVISED -
REVISED -
REVISED -
REVISED -






STATE OF ILLINOIS
DEPARTMENT OF TRANSPORTATION

SCALE: 1"=10'

SHEET 13 OF 18 SHEETS
STA. 121+50.00 TO STA. 122+50.00

CROSS SECTIONS
EMERSON ROAD

FAU. RTE. 5567	SECTION (331)	COUNTY WHITESIDE	TOTAL SHEET NO. 29
ILLINOIS	FED. AID PROJECT		

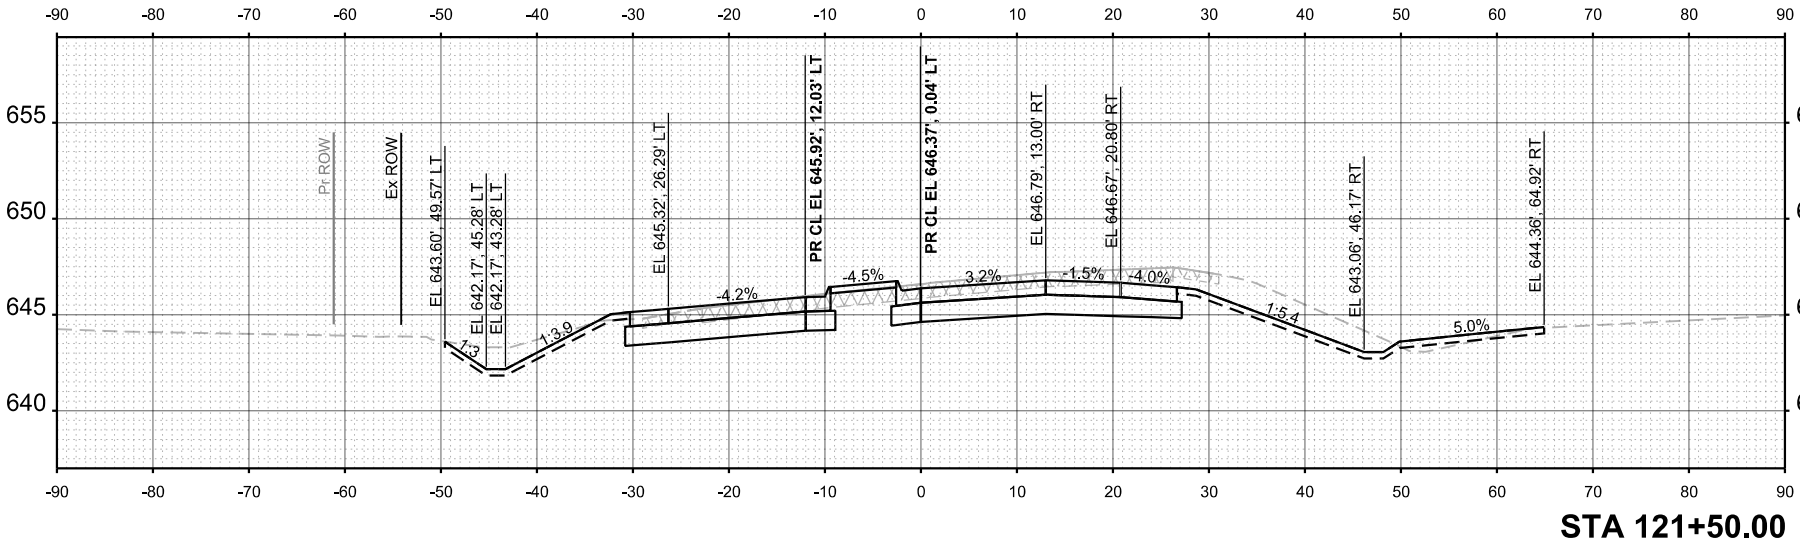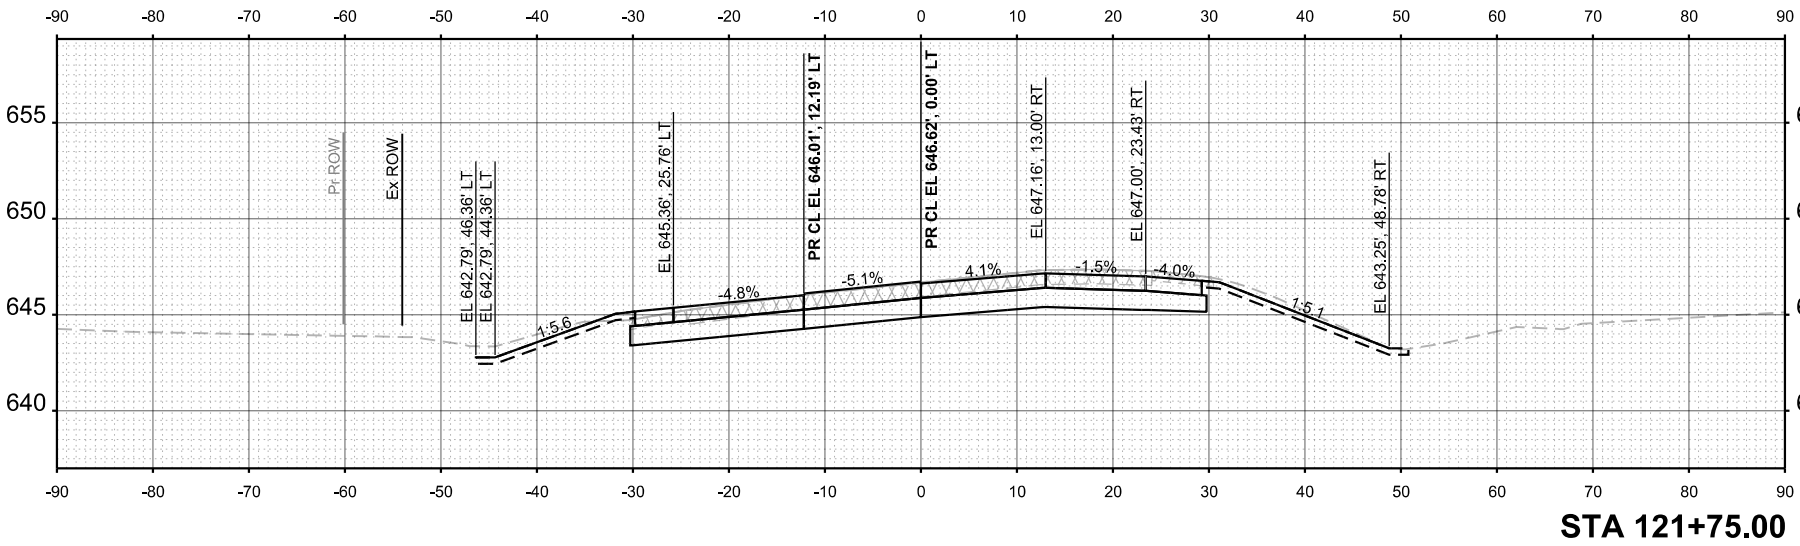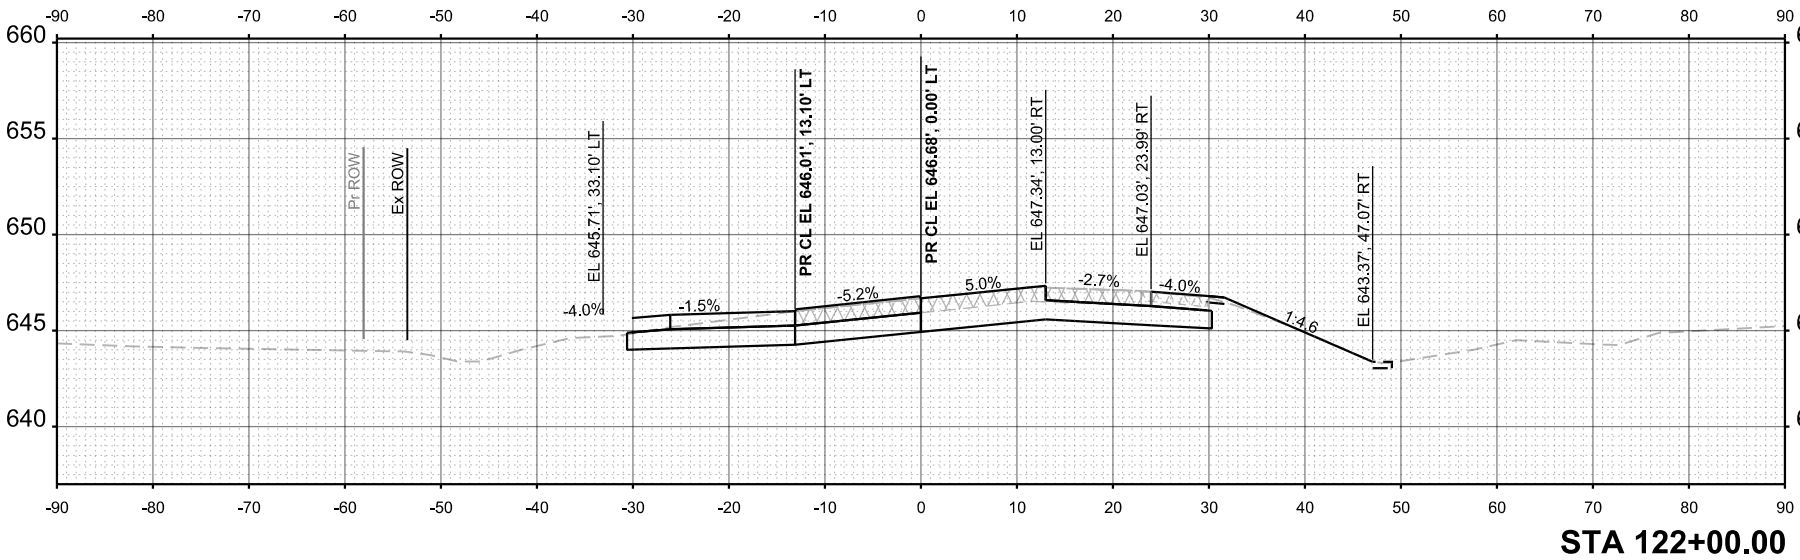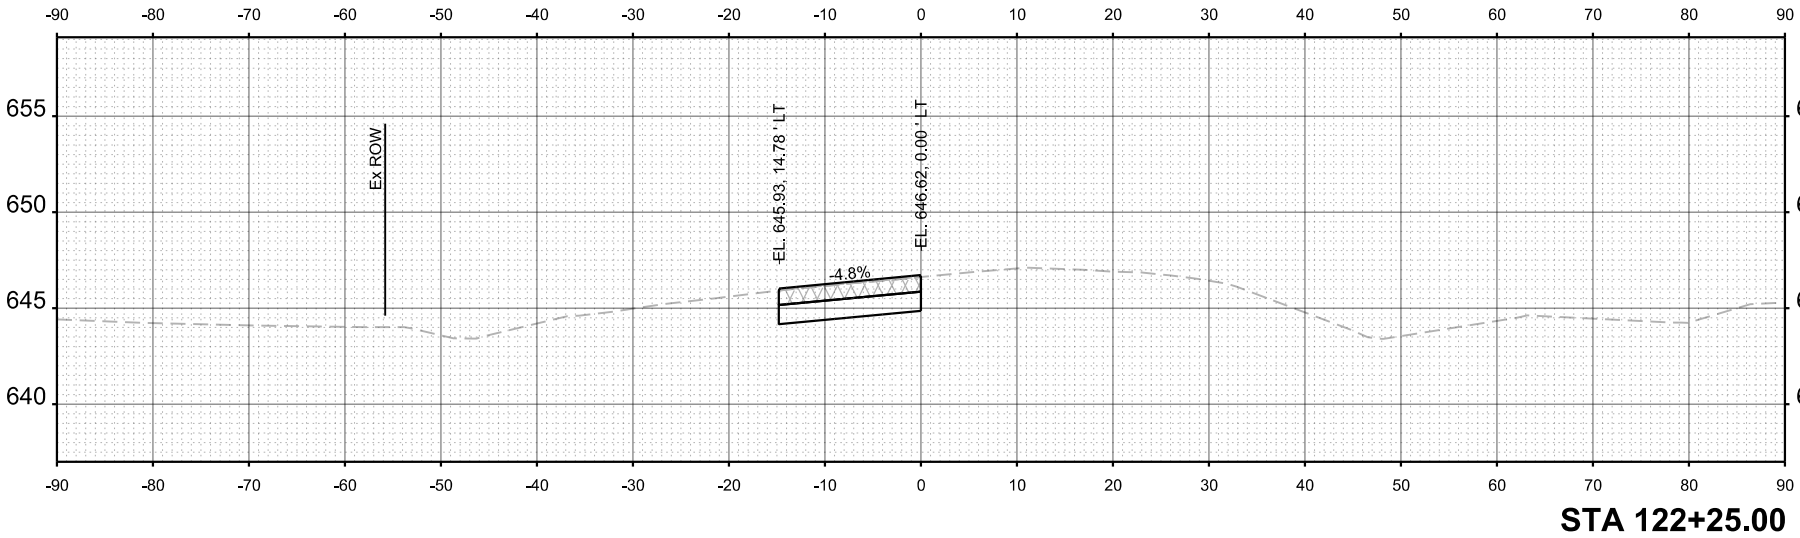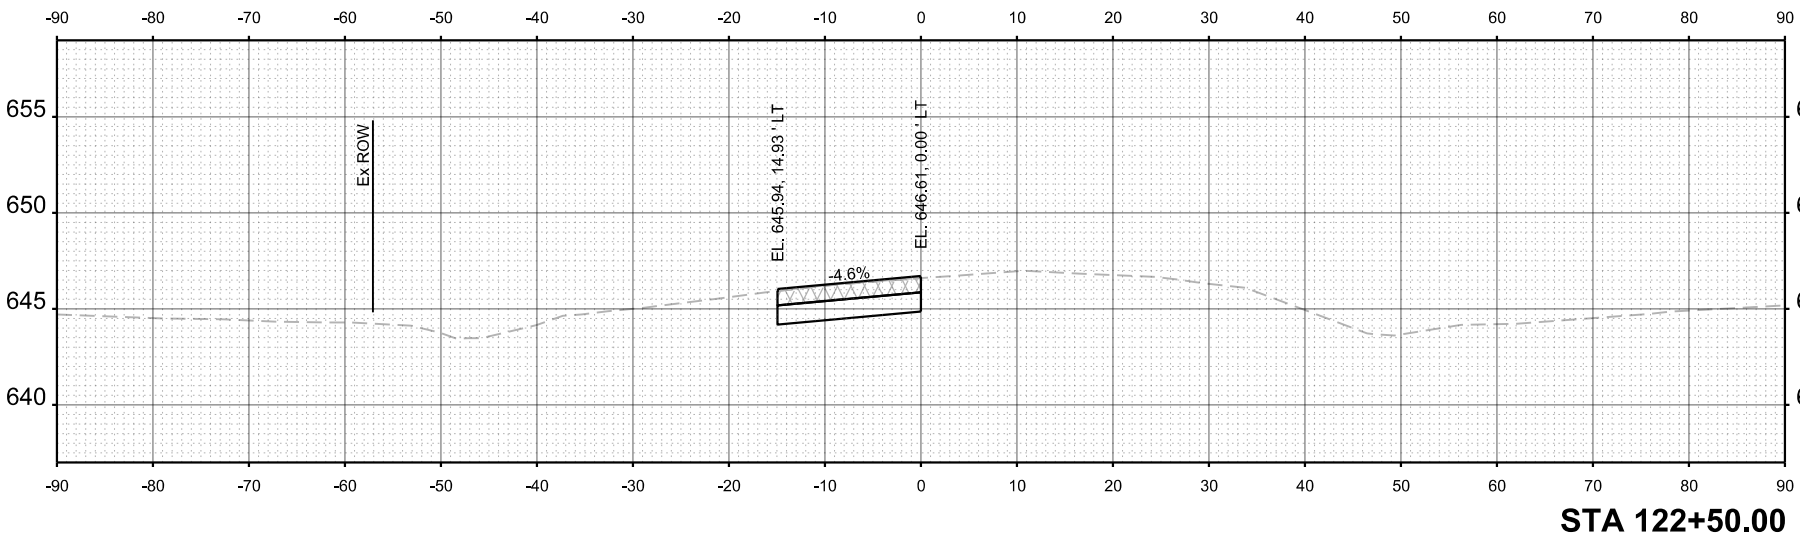

MODEL: Roundabout - 10+00.00 [Sheet]
FILE NAME: G:\2020\20005871.17\Design\Civil\ORD\64R60-FAU5567_LincolnHwy-Roundabout\CADD Data\Sheets\I2-64R60-shl-xssht_Roundabout.dgn

ORIGINAL SURVEY	SURVEYED _____	BY _____	DATE _____
NOTE BOOK	PLOTTED _____		
	TEMPLATE _____		
	AREAS _____		
NO. _____	AREAS CHECKED _____		

FINAL SURVEY	SURVEYED _____	BY _____	DATE _____
NOTE BOOK	PLOTTED _____		
	TEMPLATE _____		
	AREAS _____		
NO. _____	AREAS CHECKED _____		



401 E. STATE ST., 4th Floor
ROCKFORD, IL 61104
P: 815.396.6400
www.imeg.com

USER NAME = Marc A. Personette

DESIGNED -

DRAWN -

CHECKED -

DATE -

REVISOR -

REVISION -

REVISION -

REVISION -

STATE OF ILLINOIS
DEPARTMENT OF TRANSPORTATION

SCALE: SHEET 15 OF 18 SHEETS STA. 10+00.00 TO STA. 10+75.00

FAU. RTE. 5567

SECTION (33)SI

COUNTY WHITESIDE

CONTRACT NO. 64R60

TOTAL SHEET NO. 34

SHEET NO. 31

STA 10+75.00

This cross-section diagram shows the road profile at station 10+75.00. The horizontal axis represents distance from the centerline (0 to 90 feet), and the vertical axis represents elevation (630 to 660 feet). The profile includes a 5.3% grade on the left, a 1.5% grade on the right, and a 1.4% grade on the far right. Key points include EL 646.65' 14.60' LT, EL 646.26' 0.03' LT, PR CL EL 646.26' 0.00' LT, EL 645.98' 19.96' RT, EL 639.27' 52.41' RT, EL 639.27' 54.41' RT, EL 642.89' 65.28' RT, and EL 642.89' 65.28' RT. The diagram also shows the Ex ROW and Pt. ROW lines.

STA 10+50.00

This cross-section diagram shows the road profile at station 10+50.00. The horizontal axis represents distance from the centerline (0 to 90 feet), and the vertical axis represents elevation (630 to 660 feet). The profile includes a 5.4% grade on the left, a 1.5% grade on the right, and a 1.4% grade on the far right. Key points include EL 646.61' 14.59' LT, EL 646.23' 0.01' LT, PR CL EL 646.23' 0.00' LT, EL 645.93' 19.98' RT, EL 639.02' 53.13' RT, EL 639.02' 55.13' RT, EL 641.49' 62.54' RT, and EL 641.49' 62.54' RT. The diagram also shows the Ex ROW and Pt. ROW lines.

STA 10+25.00

This cross-section diagram shows the road profile at station 10+25.00. The horizontal axis represents distance from the centerline (0 to 90 feet), and the vertical axis represents elevation (630 to 660 feet). The profile includes a 5.5% grade on the left, a 1.5% grade on the right, and a 1.4% grade on the far right. Key points include EL 646.54' 14.58' LT, EL 646.16' 0.01' LT, PR CL EL 646.16' 0.00' LT, EL 645.86' 19.98' RT, EL 638.77' 56.47' RT, EL 638.77' 59.56' RT, EL 642.56' 71.96' RT, and EL 642.56' 71.96' RT. The diagram also shows the Ex ROW and Pt. ROW lines.

STA 10+00.01

This cross-section diagram shows the road profile at station 10+00.01. The horizontal axis represents distance from the centerline (0 to 90 feet), and the vertical axis represents elevation (630 to 665 feet). The profile includes a 5.8% grade on the left, a 1.5% grade on the right, and a 1.4% grade on the far right. Key points include EL 646.44' 14.58' LT, EL 646.05' 0.00' LT, PR CL EL 646.05' 0.00' LT, EL 645.75' 20.00' RT, EL 644.96' 59.50' RT, EL 644.96' 59.50' RT, and EL 644.96' 59.50' RT. The diagram also shows the Ex ROW and Pt. ROW lines.

MODEL: Roundabout - 11+00.00 [Sheet]
FILE NAME: G:\2020\20005871.17\Design\Civil\ORD\64R60-FAU5567_LincolnHwy-Roundabout\CADD Data\Sheets\I2-64R60-shl-xssht_Roundabout.dgn

ORIGINAL SURVEY	SURVEYED	BY	DATE
NOTE BOOK	PLOTTED		
	TEMPLATE		
	AREAS		
NO.	AREAS CHECKED		

FINAL SURVEY	SURVEYED	BY	DATE
NOTE BOOK	PLOTTED		
	TEMPLATE		
	AREAS		
NO.	AREAS CHECKED		



USER NAME = Marc A. Personette	DESIGNED -
	DRAWN - MAP
	CHECKED - CJS
DATE = 5/20/2025	DATE -





REVISED -	REVISED -
REVISED -	REVISED -
REVISED -	REVISED -

STATE OF ILLINOIS
DEPARTMENT OF TRANSPORTATION

SCALE: 1"=10'	SHEET 16	OF 18 SHEETS	STA. 11+00.00	TO STA. 11+75.00
---------------	----------	--------------	---------------	------------------

CROSS SECTIONS
CIRCULATORY ROAD

FAU. RTE. 5567	SECTION (331)	COUNTY WHITESIDE	TOTAL SHEET NO. 34
		CONTRACT NO. 64R60	SHEET NO. 32
ILLINOIS	FED. AID PROJECT		

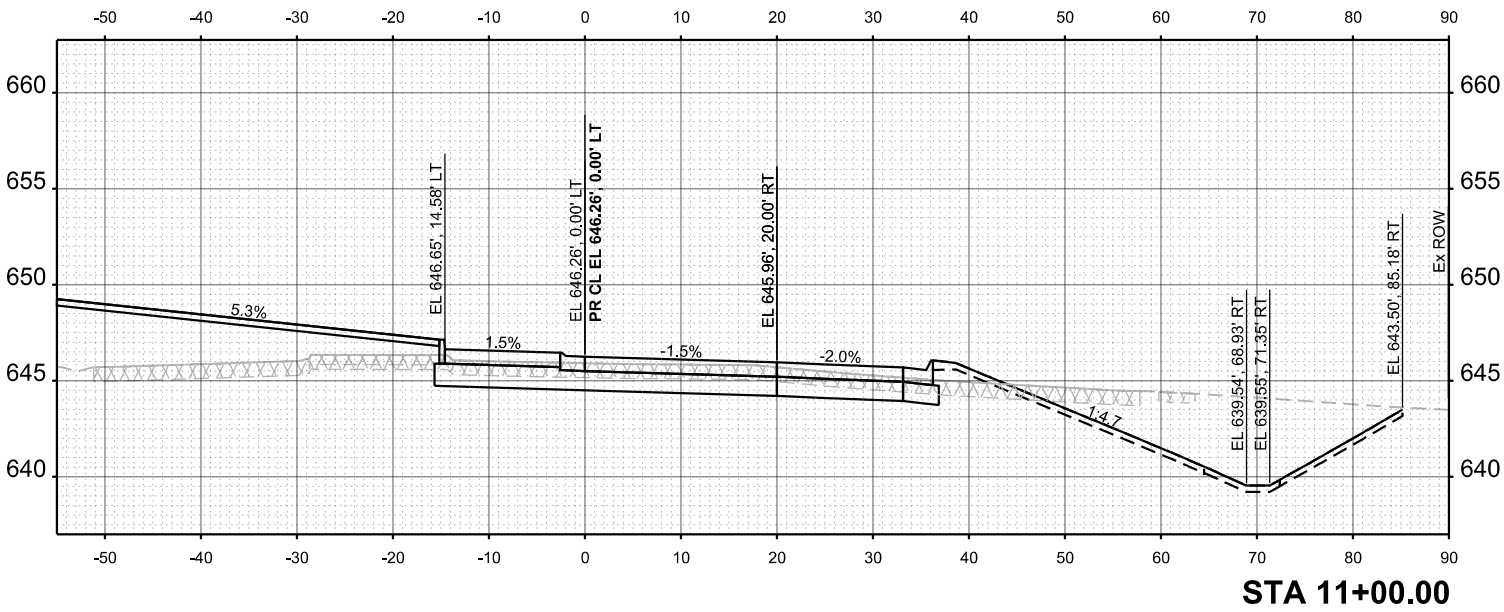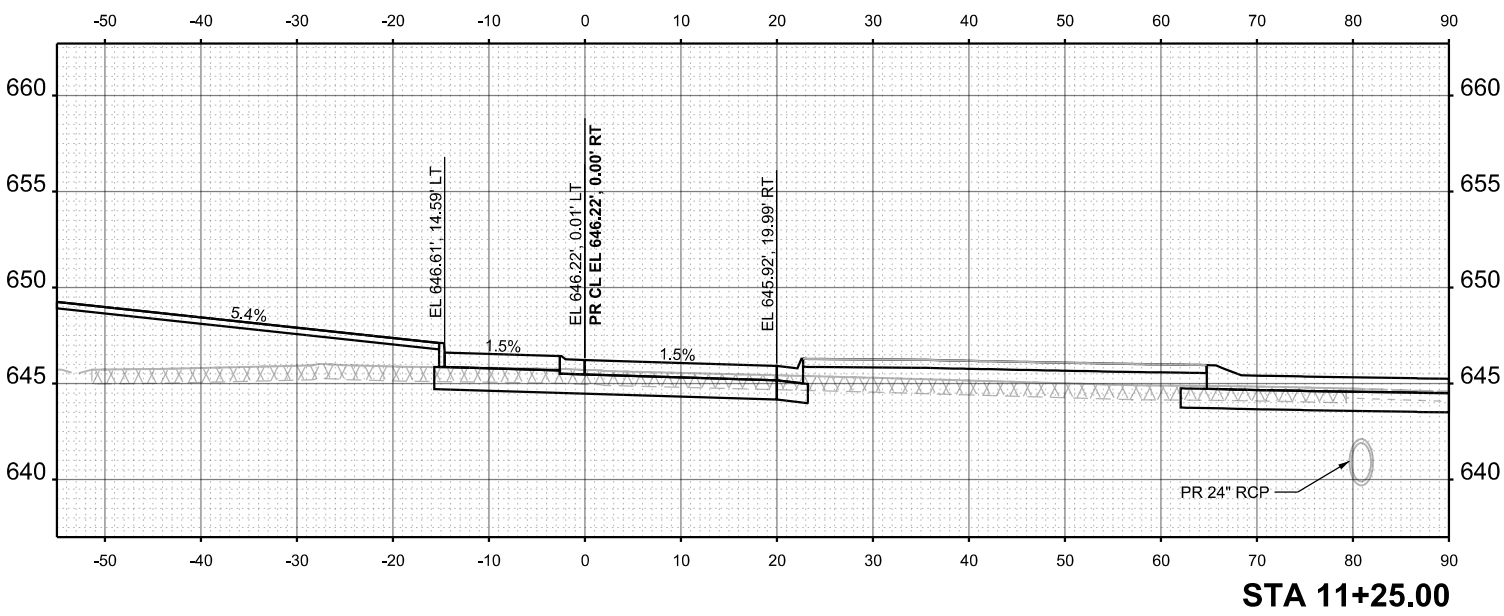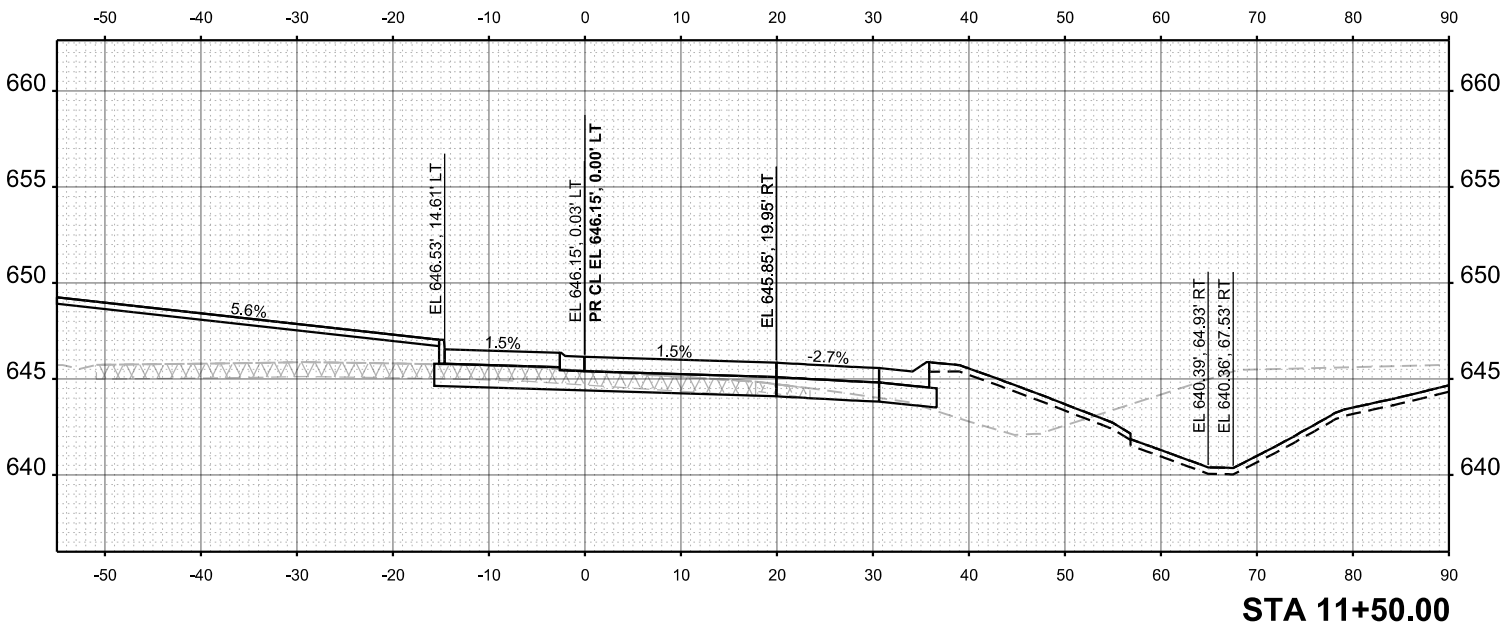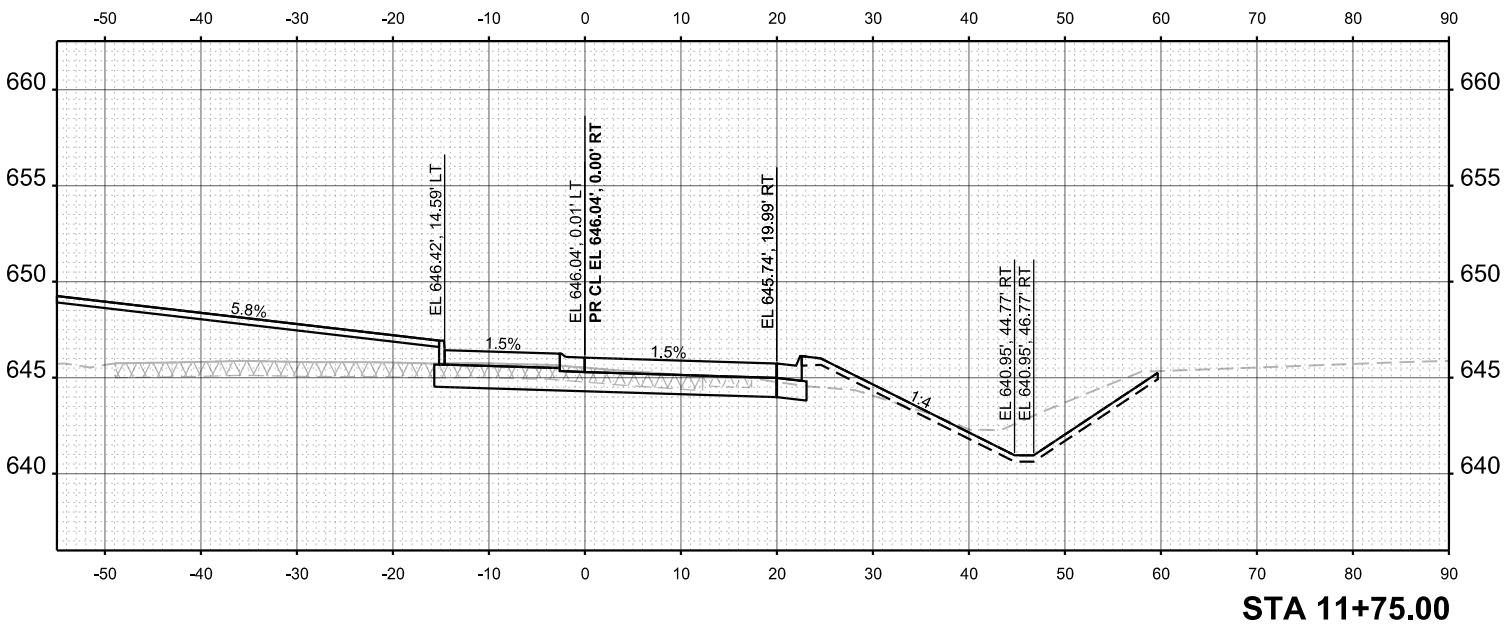

MODEL: Roundabout - 12+00.00 [Sheet]
FILE NAME: G:\2020\20005871.17\Design\Civil\ORD\64R60-FAU567_LincolnHwy-Roundabout\CADD Data\Sheets\I2-64R60-shl-xssht_Roundabout.dgn

ORIGINAL SURVEY	SURVEYED	BY	DATE
	PLOTTED		
	TEMPLATE		
	AREAS		
NOTE BOOK	AREAS CHECKED		
NO.			

FINAL SURVEY	SURVEYED	BY	DATE
	PLOTTED		
	TEMPLATE		
	AREAS		
NOTE BOOK	AREAS CHECKED		
NO.			

IMEG
401 E. STATE ST., 4th Floor
ROCKFORD, IL 61104
P: 815.996.6400
www.imegcorp.com

USER NAME = Marc A. Parsonette
DESIGNED -
DRAWN -
CHECKED -
DATE -


MAP
CJS
REVISED -
REVISD -

REVISD -
REVISD -


STATE OF ILLINOIS
DEPARTMENT OF TRANSPORTATION

CROSS SECTIONS
CIRCULATORY ROAD
SCALE: 1"=10'
SHEET 17 OF 18 SHEETS
STA. 12+00.00 TO STA. 12+75.00


FAU.
RTE. 5667
SECTION (33)SI
COUNTY WHITESIDE
CONTRACT NO. 64R60
TOTAL SHEET NO. 34
SHEET NO. 33

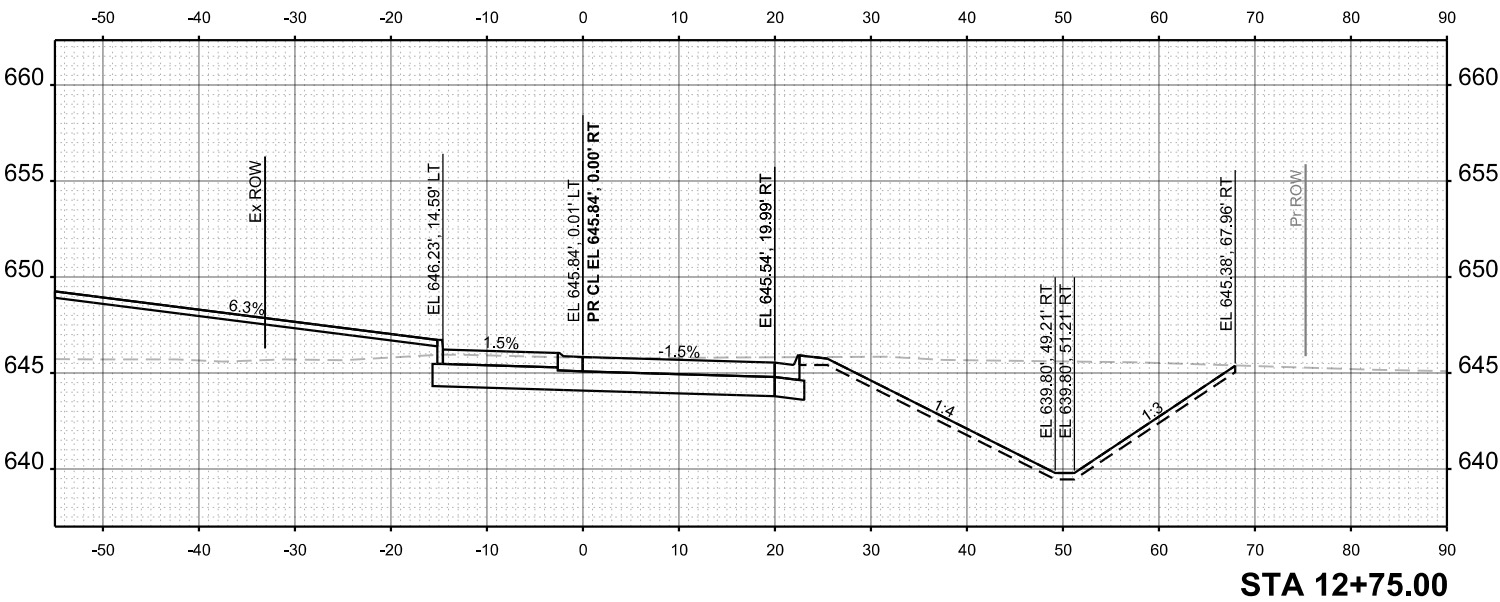


STA 12+75.00

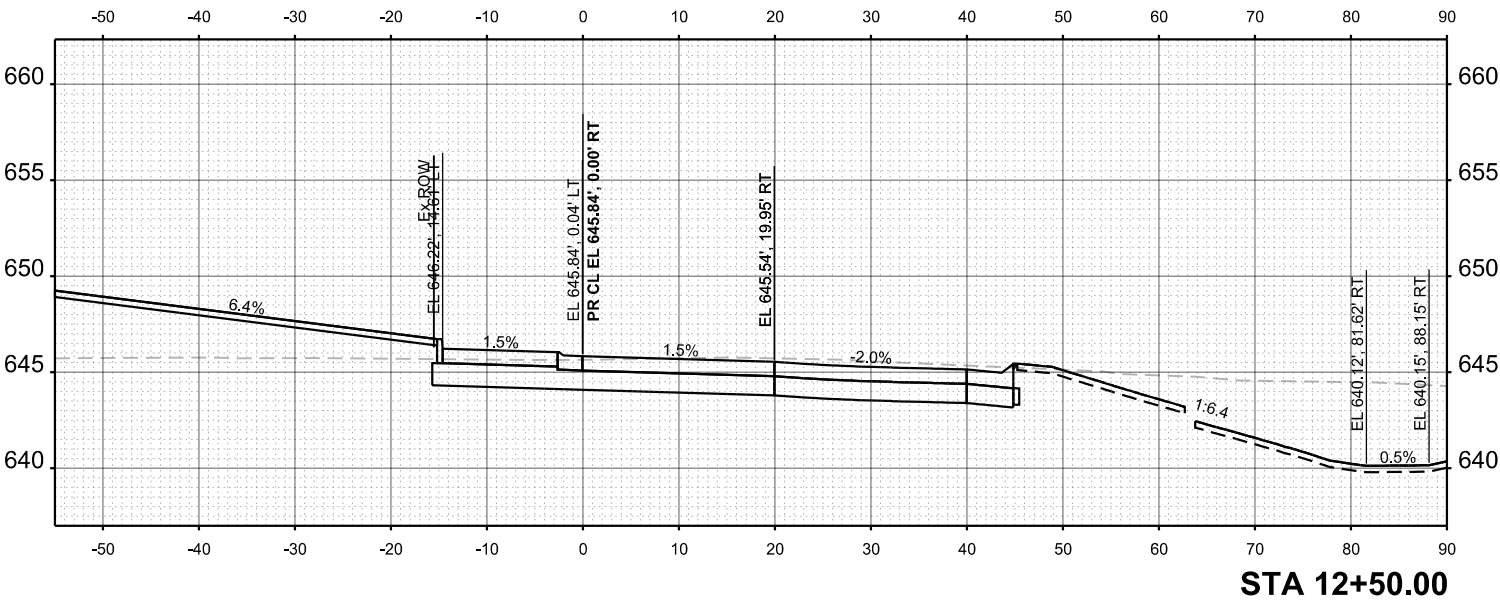

STA 12+50.00

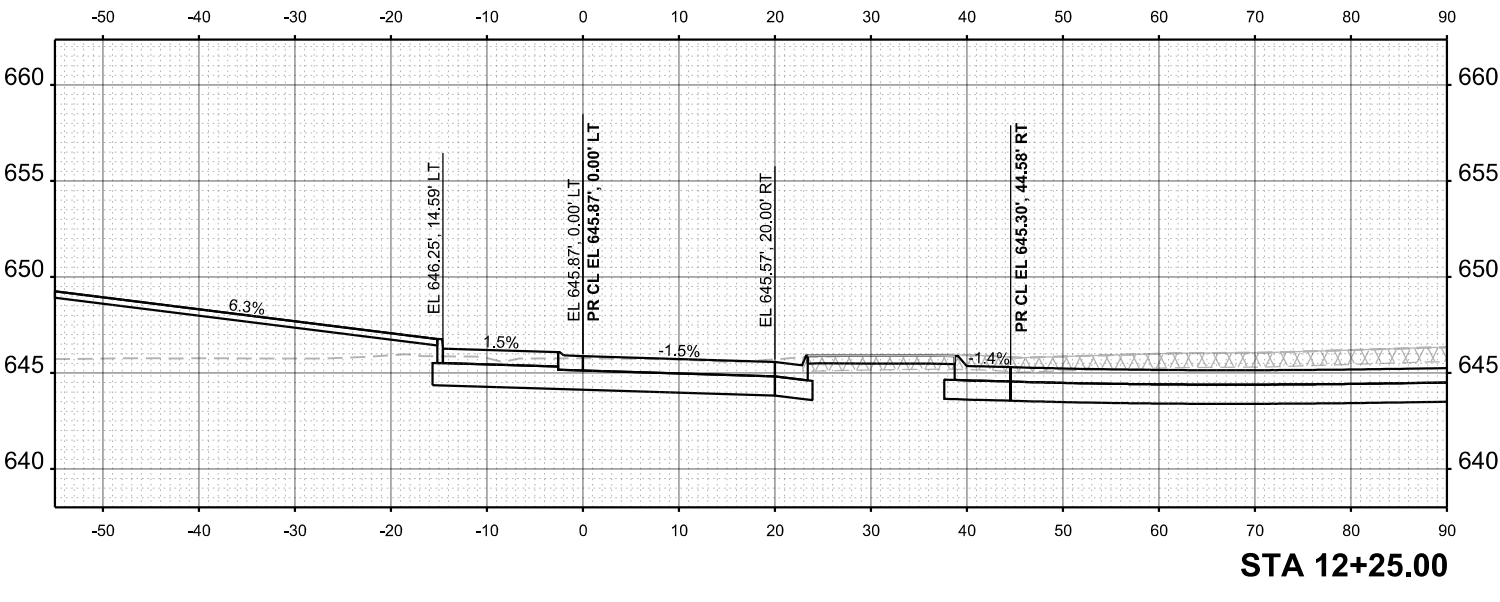

STA 12+25.00

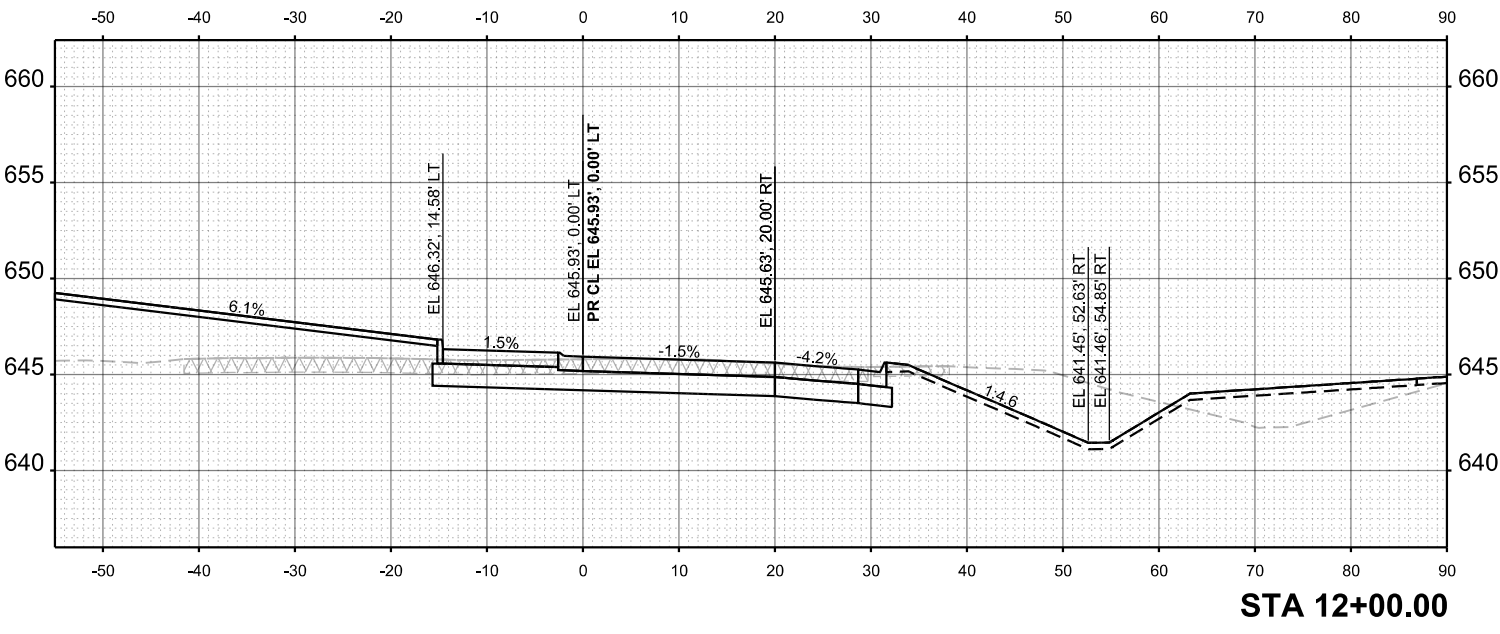

STA 12+00.00

MODEL: Roundabout - 13+00.00 [Sheet]
FILE NAME: G:\2020\20005871.17\Design\Civil\ORD\64R60-FAU5567_LincolnHwy-Roundabout\CADD Data\Sheets\I2-64R60-sht-xssht_Roundabout.dgn

ORIGINAL SURVEY	SURVEYED _____	BY _____	DATE _____
NOTE BOOK	PLOTTED _____		
	TEMPLATE _____		
	AREAS _____		
NO. _____	AREAS CHECKED _____		

FINAL SURVEY	SURVEYED _____	BY _____	DATE _____
NOTE BOOK	PLOTTED _____		
	TEMPLATE _____		
	AREAS _____		
NO. _____	AREAS CHECKED _____		



401 E. STATE ST., 4th Floor
ROCKFORD, IL 61104
PH: 815.996.6600
WWW.IMEG-USA.COM

USER NAME = Marc A. Personette	DESIGNED -	REVISD -
	DRAWN -	REVISED -
	CHECKED -	REVISED -
DATE = 6/20/2025	DATE -	REVISED -

STATE OF ILLINOIS
DEPARTMENT OF TRANSPORTATION

CROSS SECTIONS CIRCULATORY ROAD				FEA.U. RTE.	SECTION	COUNTY	TOTAL SHEET NO.
SCALE: 1"=10'	SHEET 18	OF 18 SHEETS	STA. 13+00.00	5567	(33)SI	WHITESIDE	34
TO STA. 13+25.00				CONTRACT NO. 64R60			

