


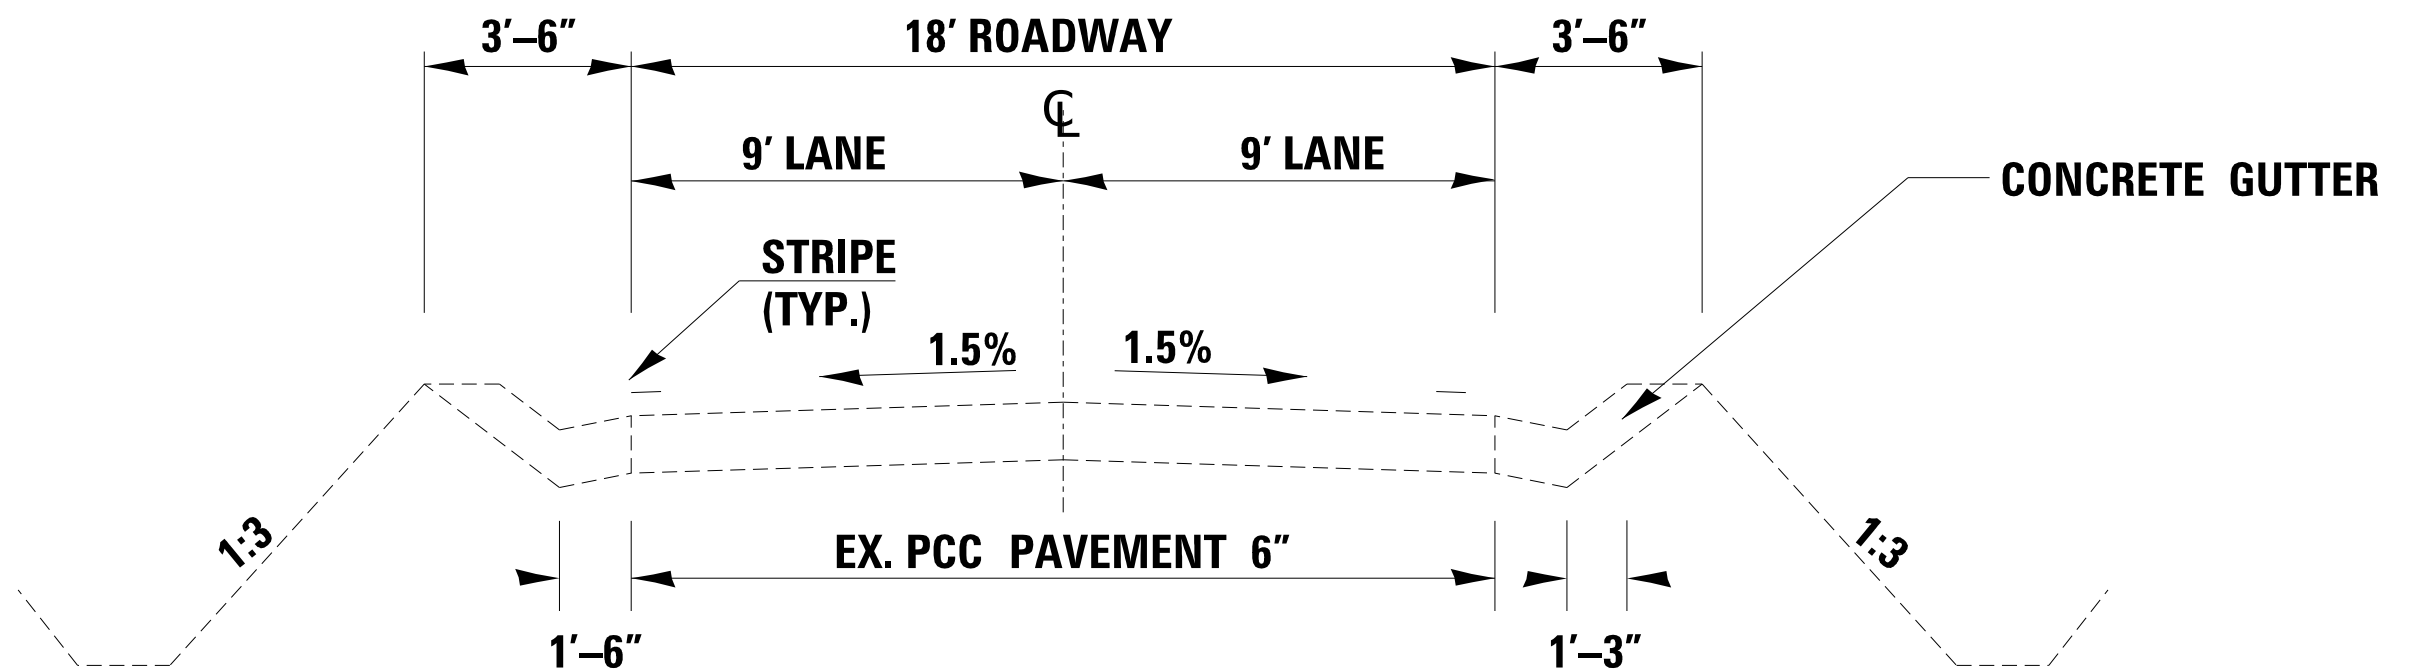

US 6 FRONTAGE RD EXISTING ROADWAY

FILE NAME = pw:/i1dot-pw.bentley.com/PWIDOT/Documents/	USER NAME = Michael.W.Adams	DESIGNED -	REVISED -	STATE OF ILLINOIS DEPARTMENT OF TRANSPORTATION	EXISTING ROADWAY US 6 FRONTAGE RD			S.B.I. RTE.	SECTION	COUNTY	TOTAL SHEETS	SHEET NO.
	70366N76 - Typical.dgn	DRAWN -	REVISED -					7	(11Y-11X)RS-1	BUREAU	3	1
	PLOT SCALE = \$SCALE\$	CHECKED -	REVISED -		CONTRACT NO. 66N77			ILLINOIS FED. AID PROJECT				
	PLOT DATE = 4/16/2025	DATE -	REVISED -		SCALE:	SHEET	OF	SHEETS	STA.	TO	STA.	