


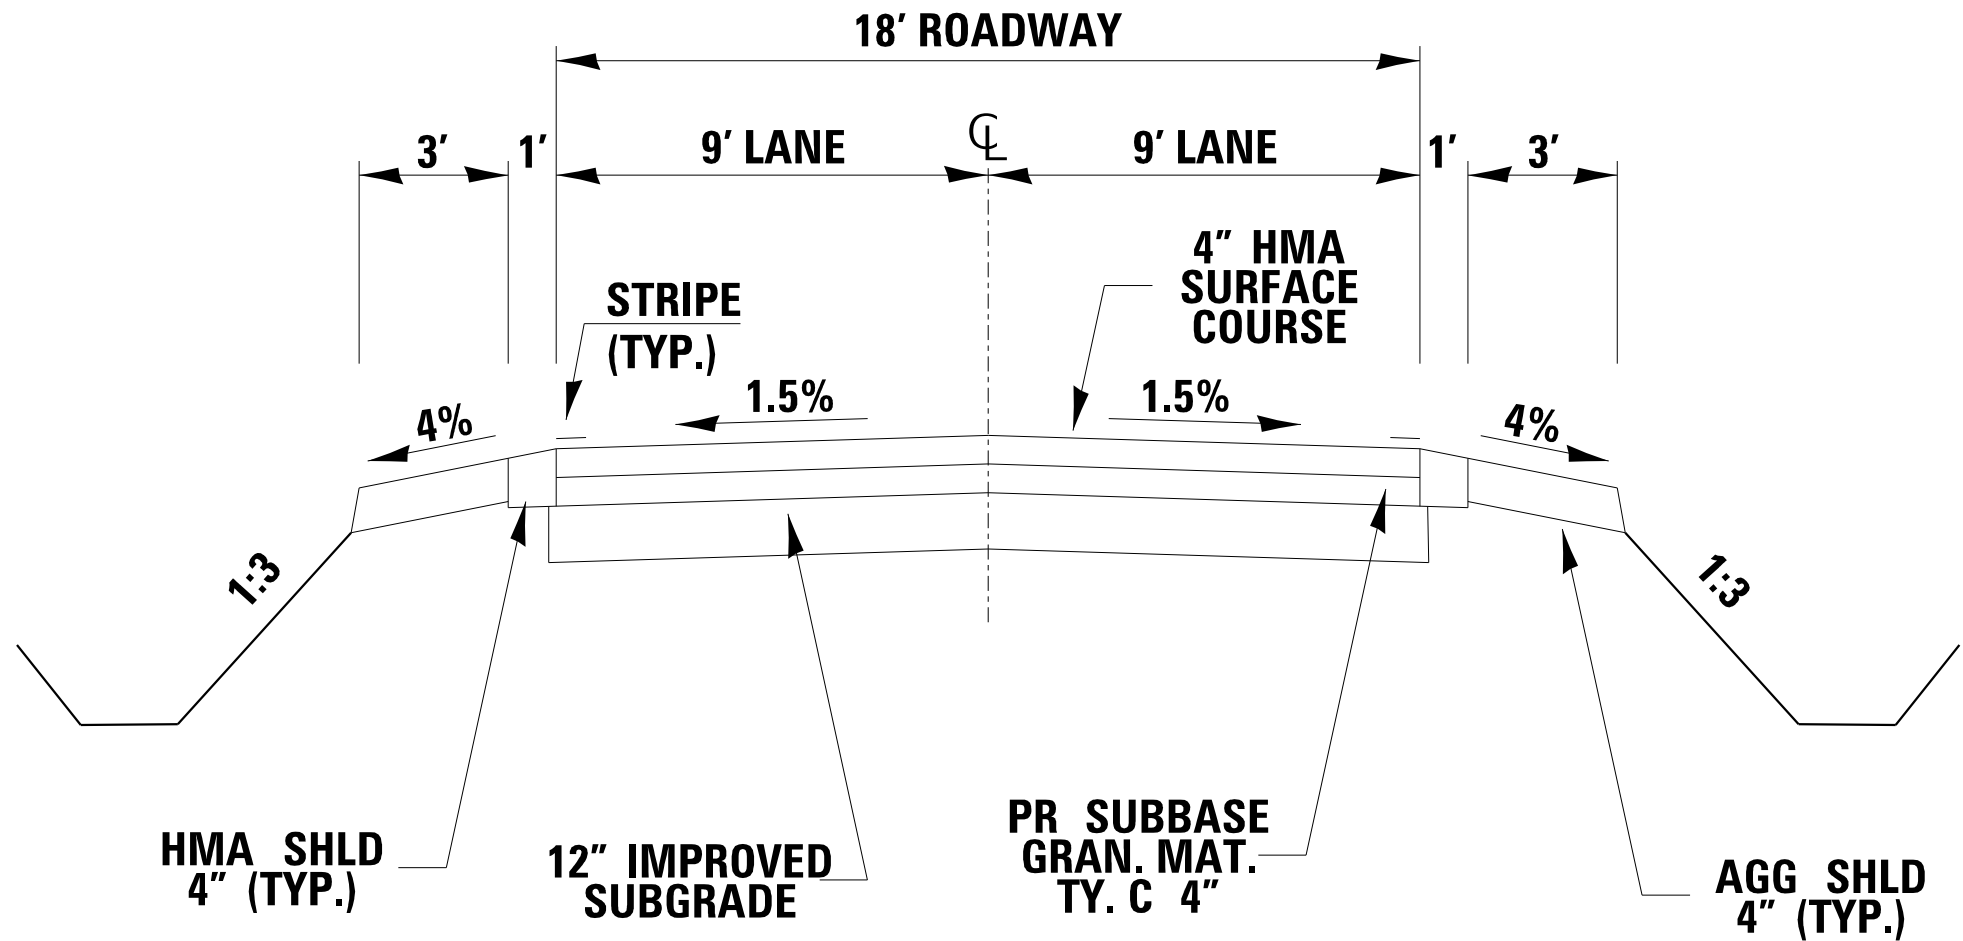

US 6 FRONTAGE RD PROPOSED ROADWAY (HMA)

STA. 574 + 00.00 TO STA. 576 + 62.00
STA. 590 + 24.00 TO STA. 594 + 00.00
STA. 614 + 04.00 TO STA. 616 + 45.00
STA. 641 + 50.00 TO STA. 644 + 25.00

FILE NAME =	USER NAME = Michael.W.Adams	DESIGNED -	REVISED -	STATE OF ILLINOIS DEPARTMENT OF TRANSPORTATION	PROPOSED ROADWAY US 6 FRONTAGE RD		S.B.I. RTE.	SECTION	COUNTY	TOTAL SHEETS	SHEET NO.
p:\1\1dot-pw.bentley.com\PWIDOT\Documents\IDOT Offices\District 3\ORD Projects\0366N76\Drawings\Studies\0366N76 - Typical.dgn		DRAWN -	REVISED -				7	(11Y-11X)RS-1	BUREAU	3	2
Default		CHECKED -	REVISED -		CONTRACT NO. 66N77						
	PLOT DATE = 4/16/2025	DATE -	REVISED -		SCALE:	SHEET OF SHEETS	STA.	TO STA.	ILLINOIS FED. AID PROJECT		