


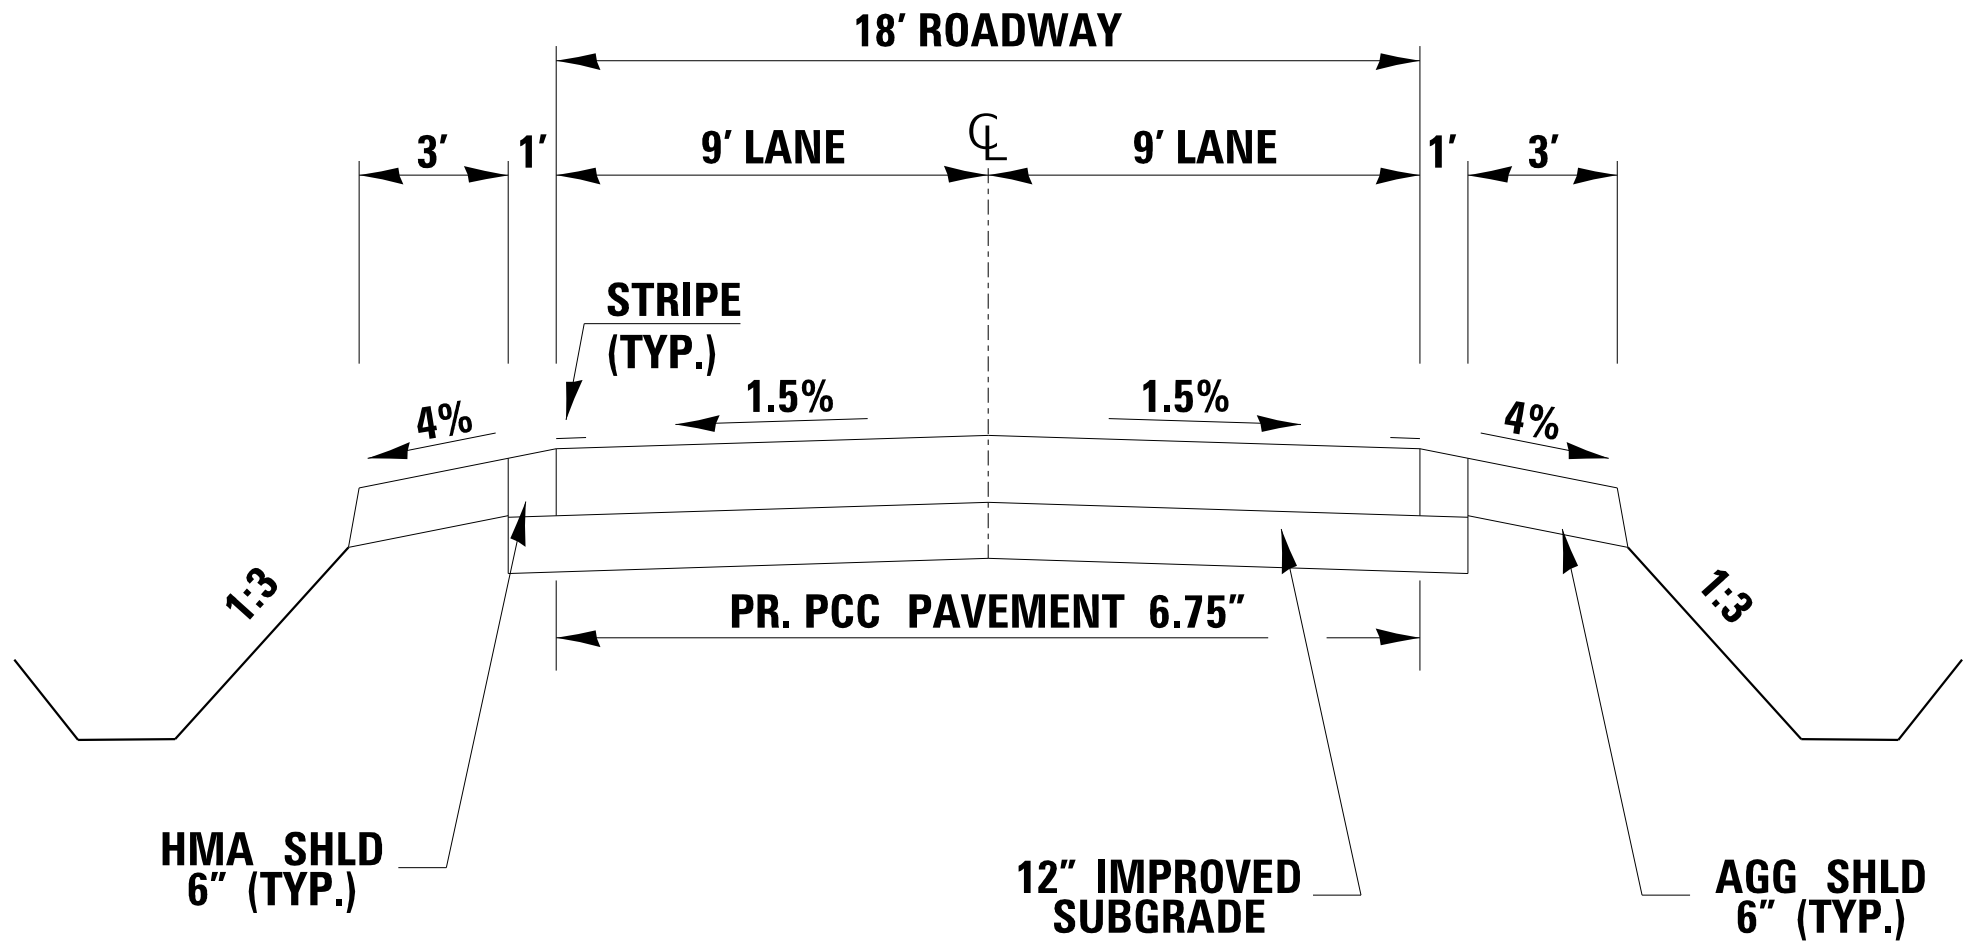

US 6 FRONTAGE RD PROPOSED ROADWAY (PCC)

STA. 576 + 62.00 TO STA. 584 + 00.00
STA. 677 + 25.00 TO STA. 684 + 50.00

FILE NAME = p:\1\1dot-pw.bentley.com\PWIDOT\Documents\1DOT Offices\District 3\ORD Projects\0366N76 - Typical.dgn	USER NAME = Michael.W.Adams	DESIGNED -	REVISED -	STATE OF ILLINOIS DEPARTMENT OF TRANSPORTATION	PROPOSED ROADWAY US 6 FRONTAGE RD			S.B.I. RTE.	SECTION	COUNTY	TOTAL SHEETS	SHEET NO.
			REVISED -					7	(11Y-11X)RS-1	BUREAU	3	3
	PLOT SCALE = \$SCALE\$	CHECKED -	REVISED -					CONTRACT NO. 66N77				
	PLOT DATE = 4/16/2025	DATE -	REVISED -					ILLINOIS FED. AID PROJECT				
Default					SCALE:	SHEET	OF	SHEETS	STA.	TO STA.		