


ALTERNATIVE 2 - COMPRESSED DIAMOND

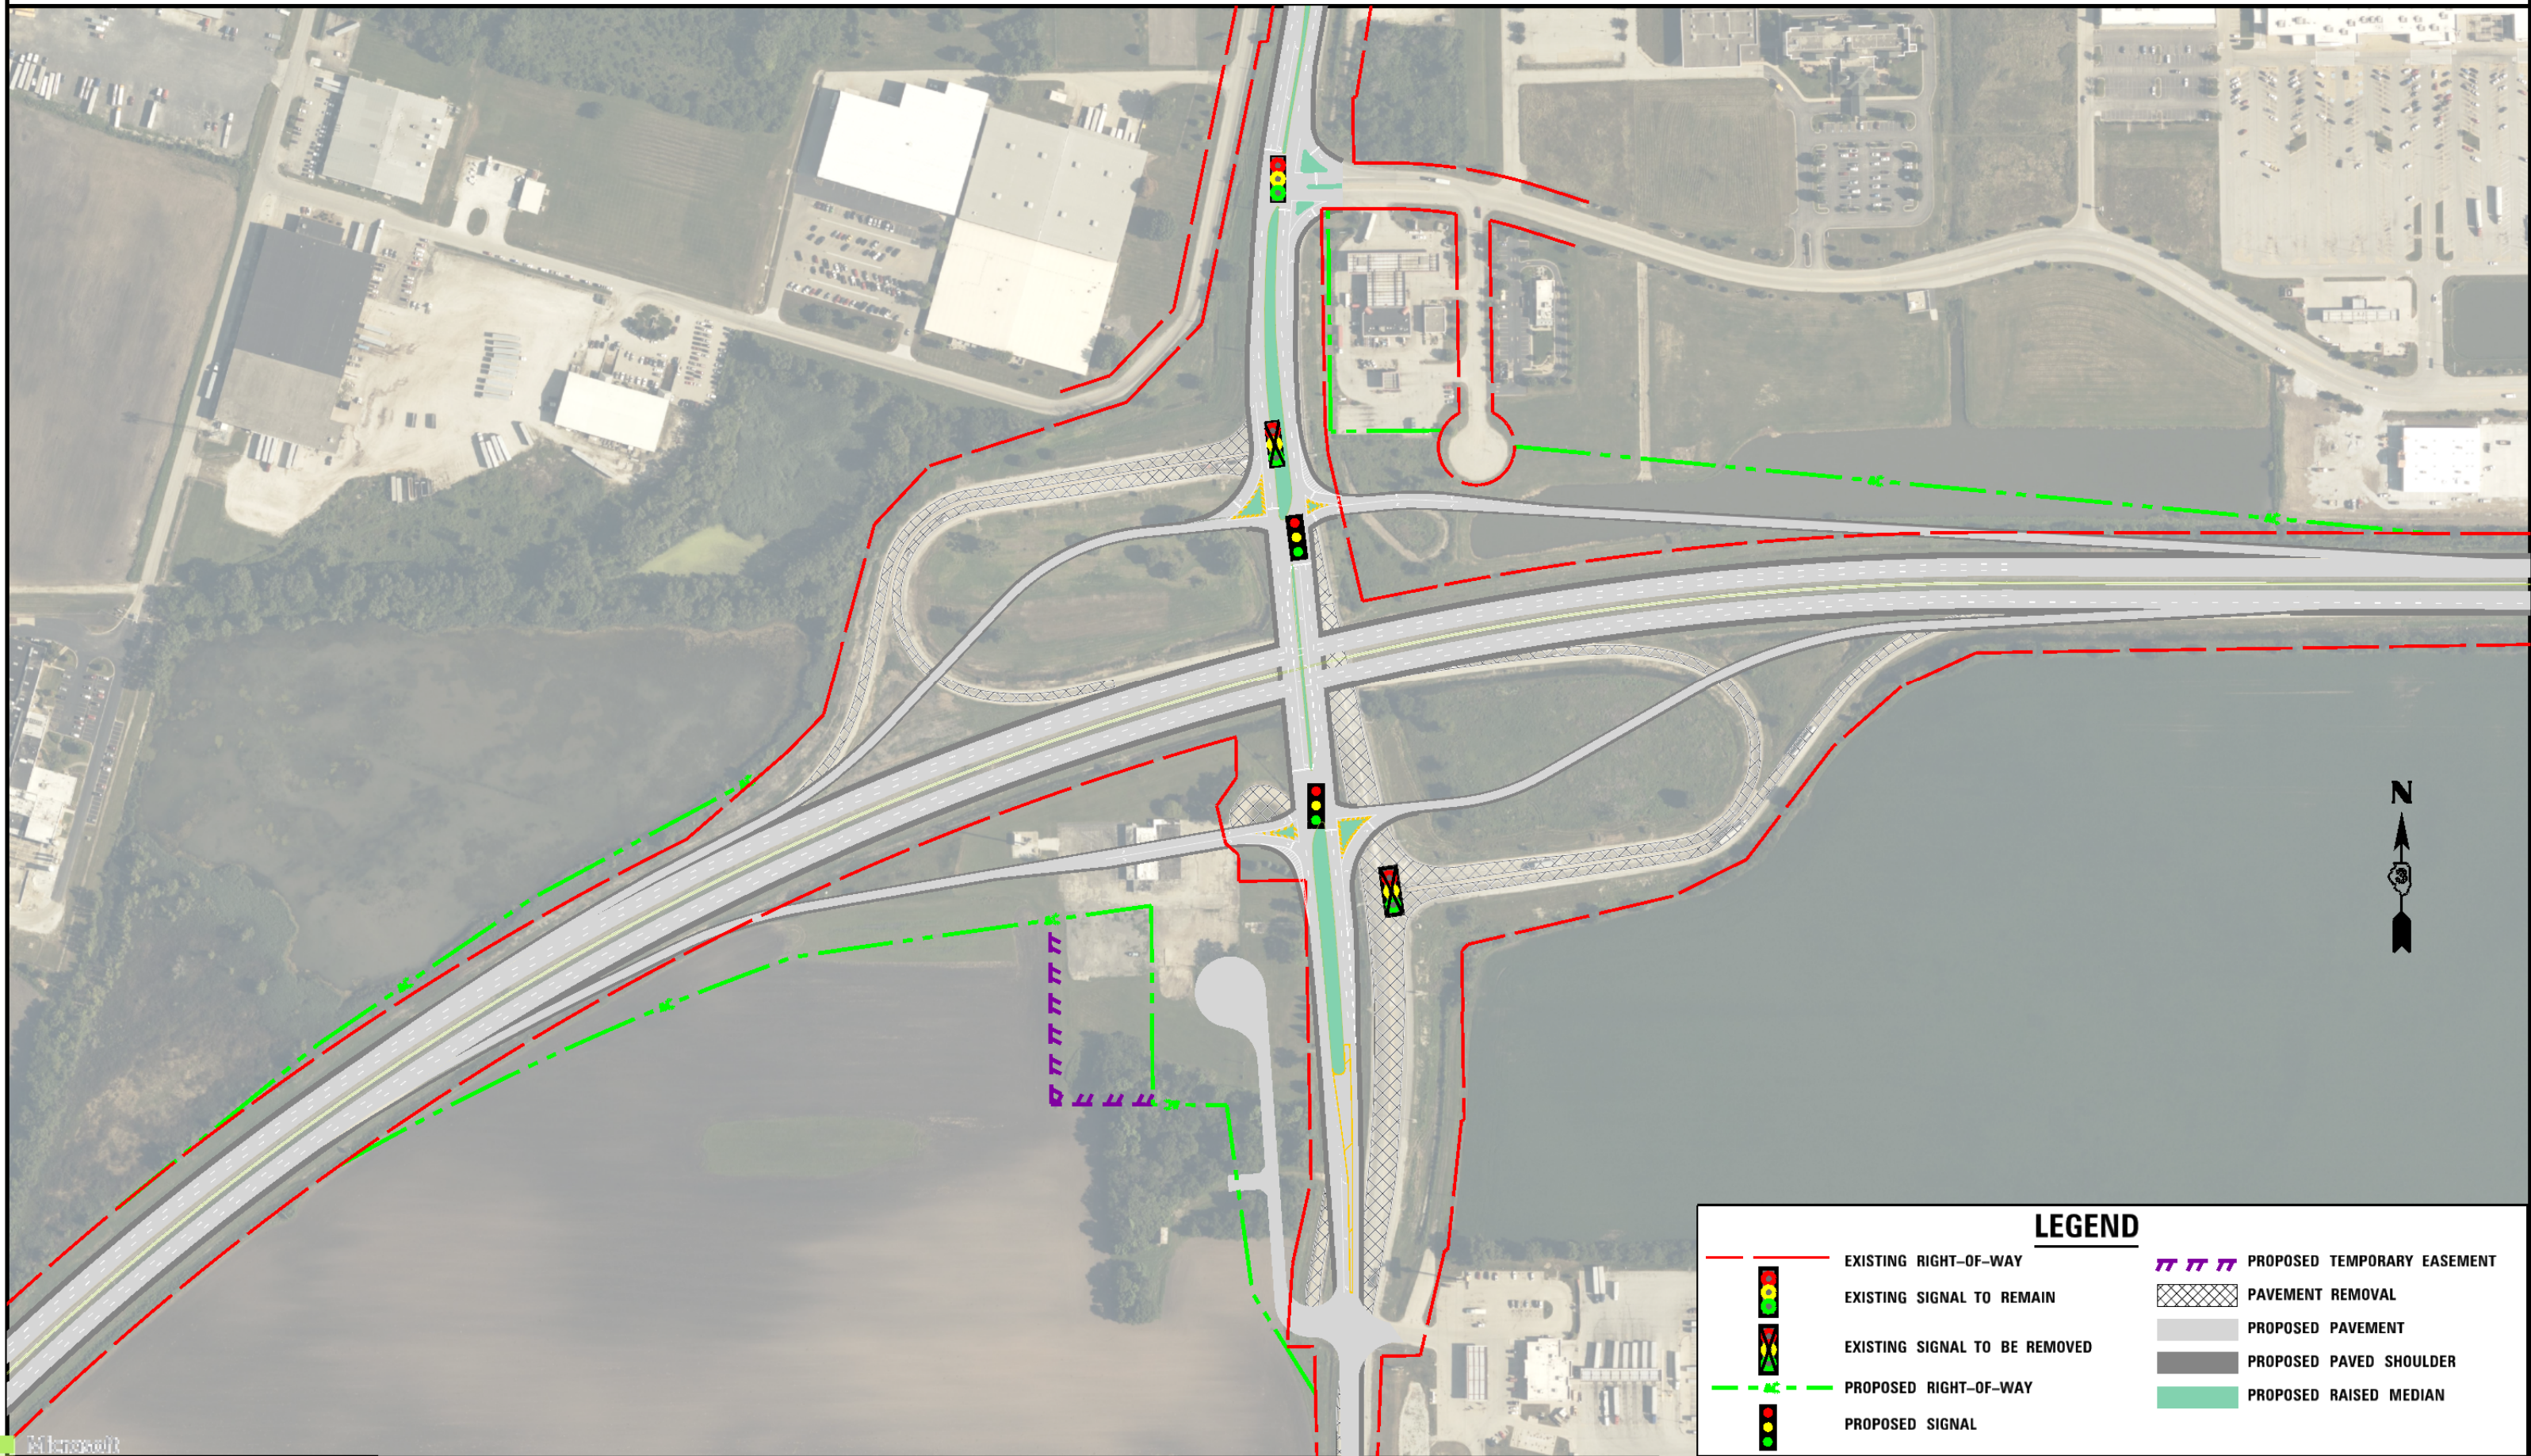

LEGEND			
	EXISTING RIGHT-OF-WAY		PROPOSED TEMPORARY EASEMENT
	EXISTING SIGNAL TO REMAIN		PAVEMENT REMOVAL
	EXISTING SIGNAL TO BE REMOVED		PROPOSED PAVEMENT
	PROPOSED RIGHT-OF-WAY		PROPOSED PAVED SHOULDER
	PROPOSED SIGNAL		PROPOSED RAISED MEDIAN