

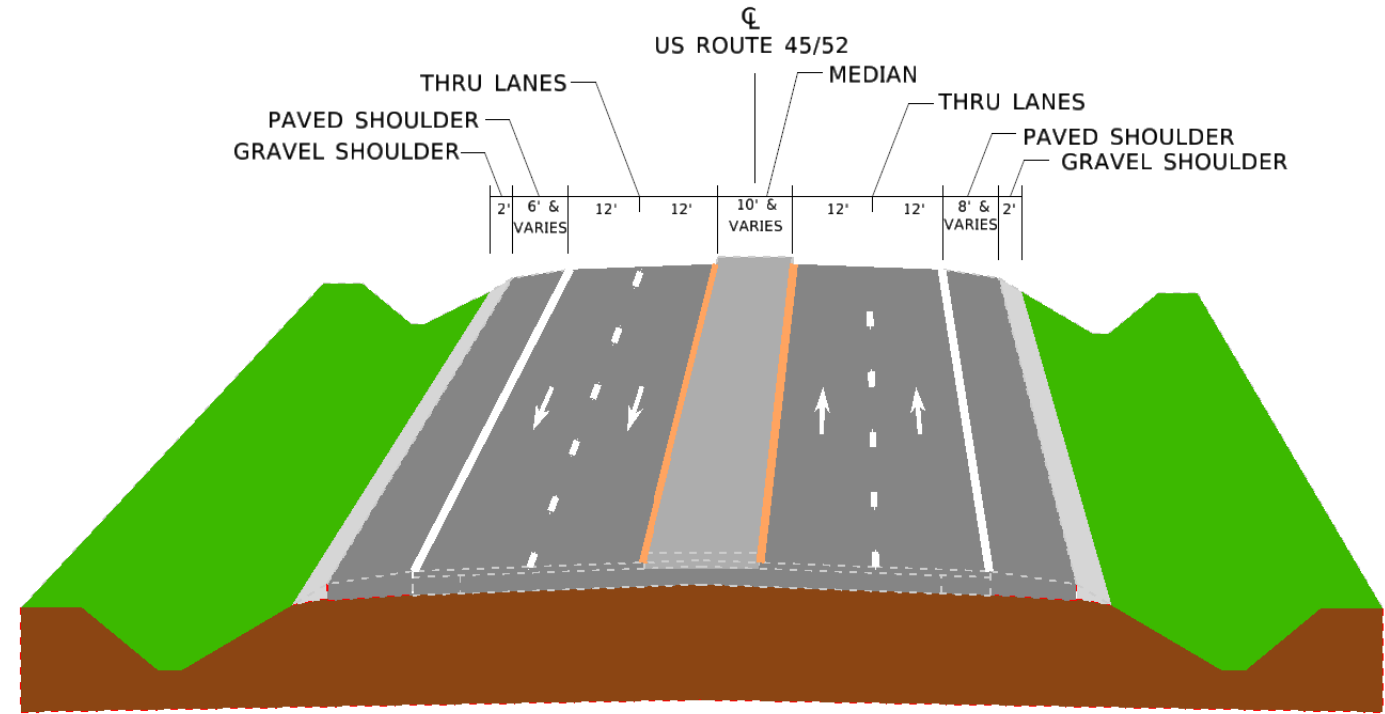


EXISTING TYPICAL ROADWAY SECTIONS

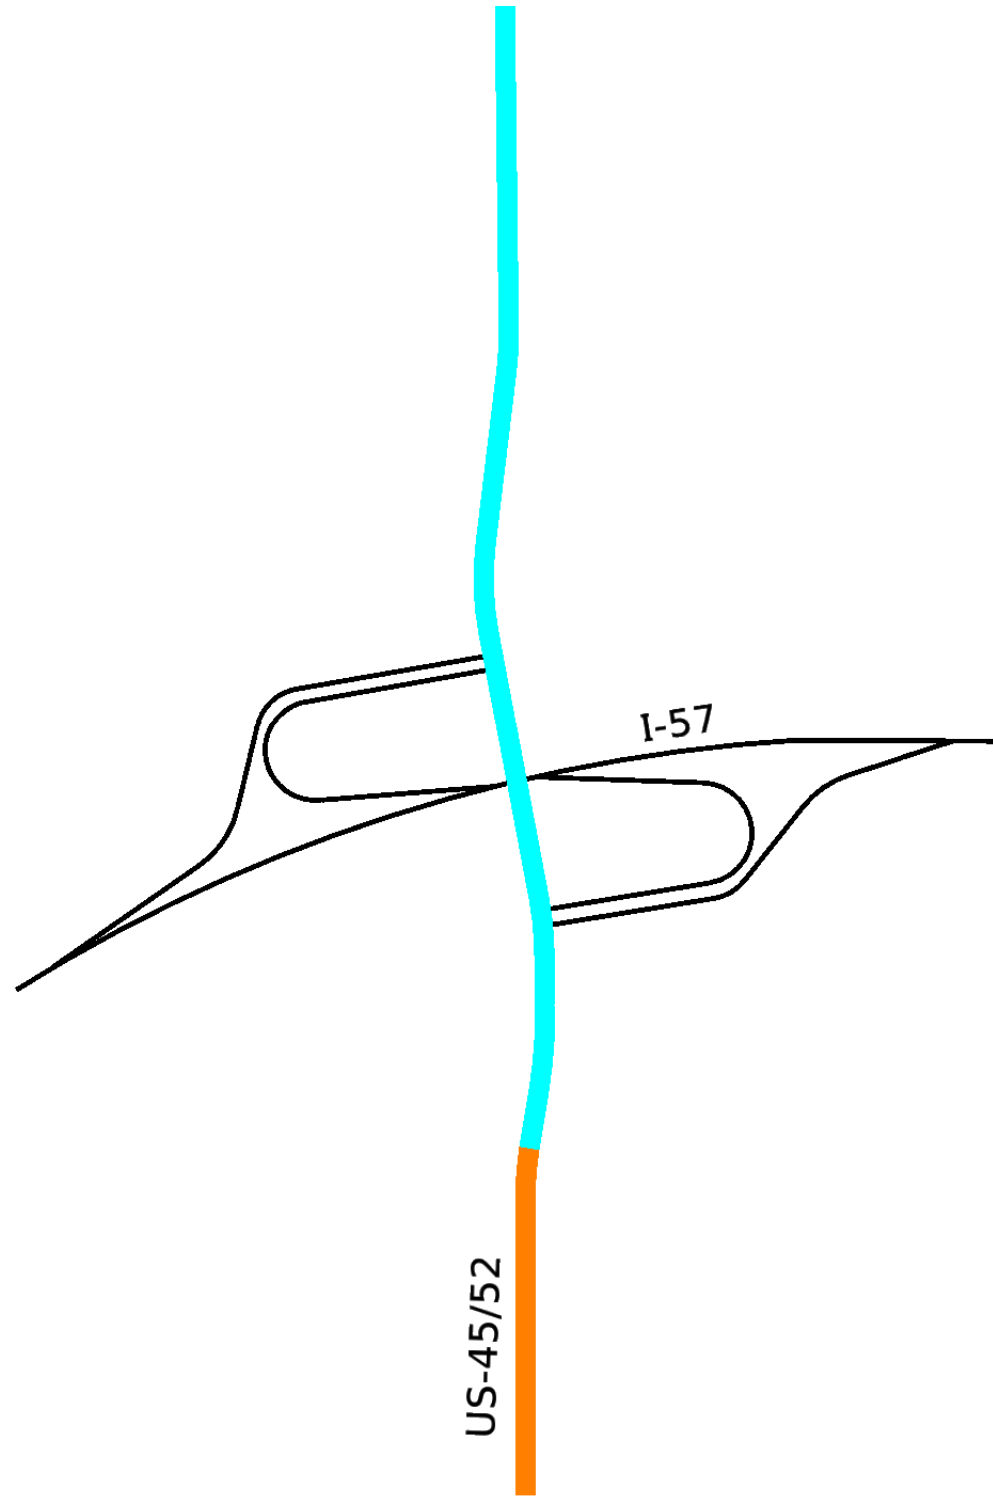

US ROUTE 45/52
APPROXIMATE SEGMENT LENGTH 2500'

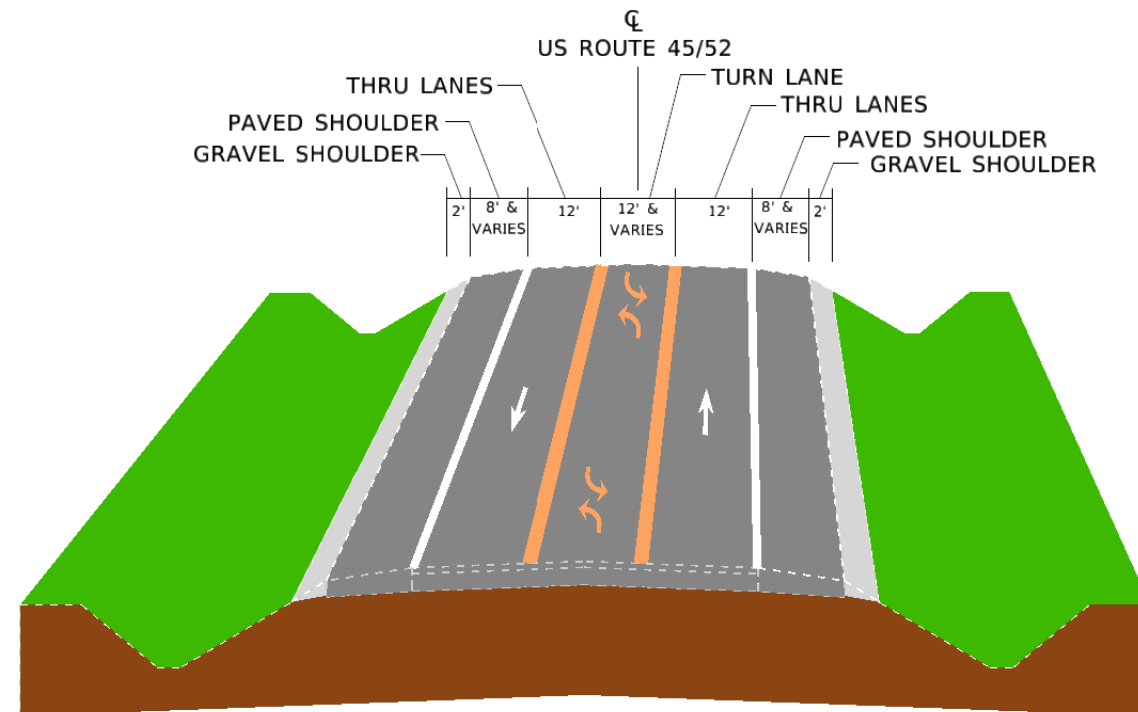

US ROUTE 45/52
APPROXIMATE SEGMENT LENGTH 500'