
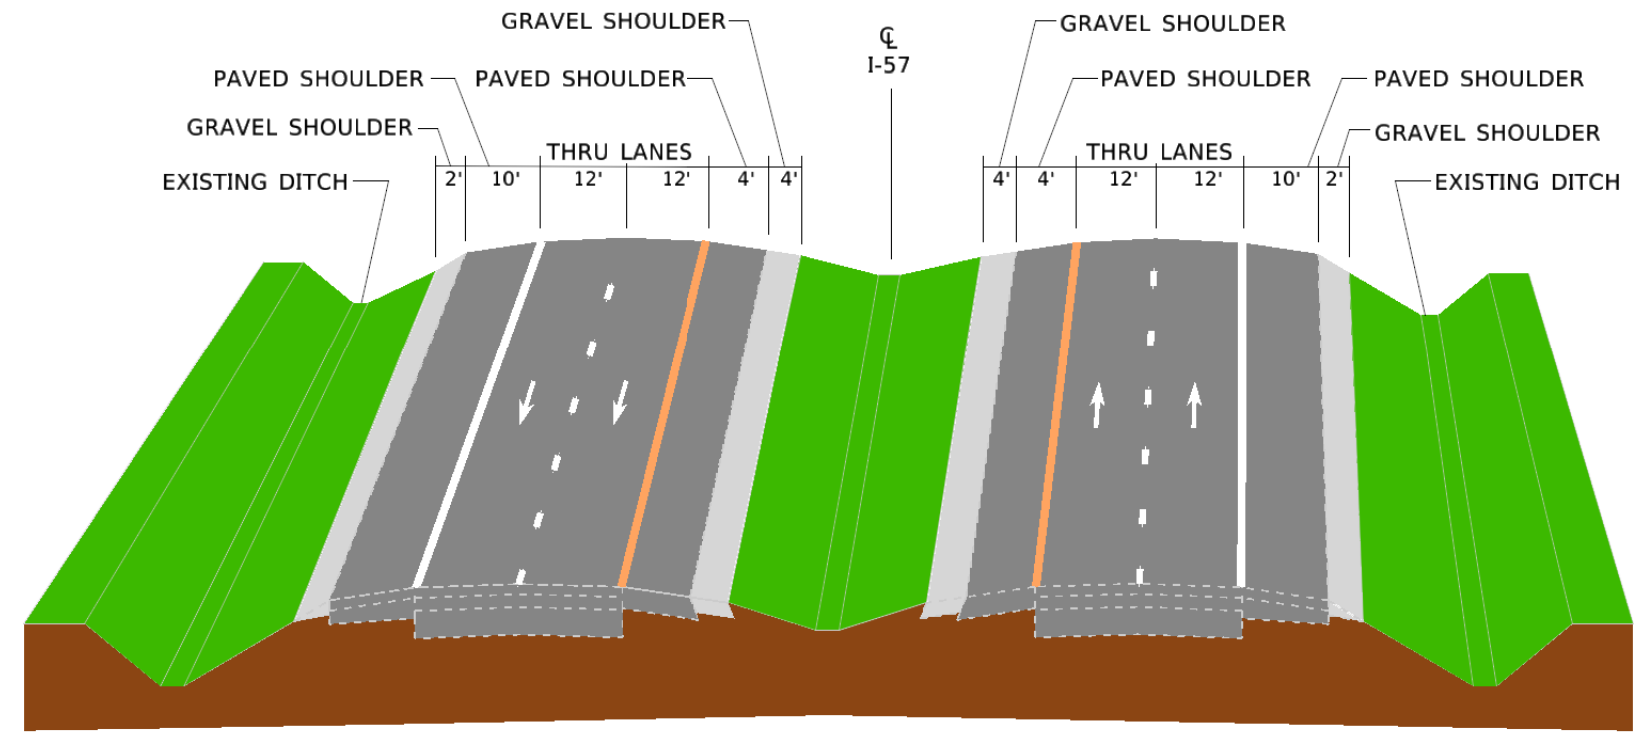


# EXISTING TYPICAL ROADWAY SECTIONS

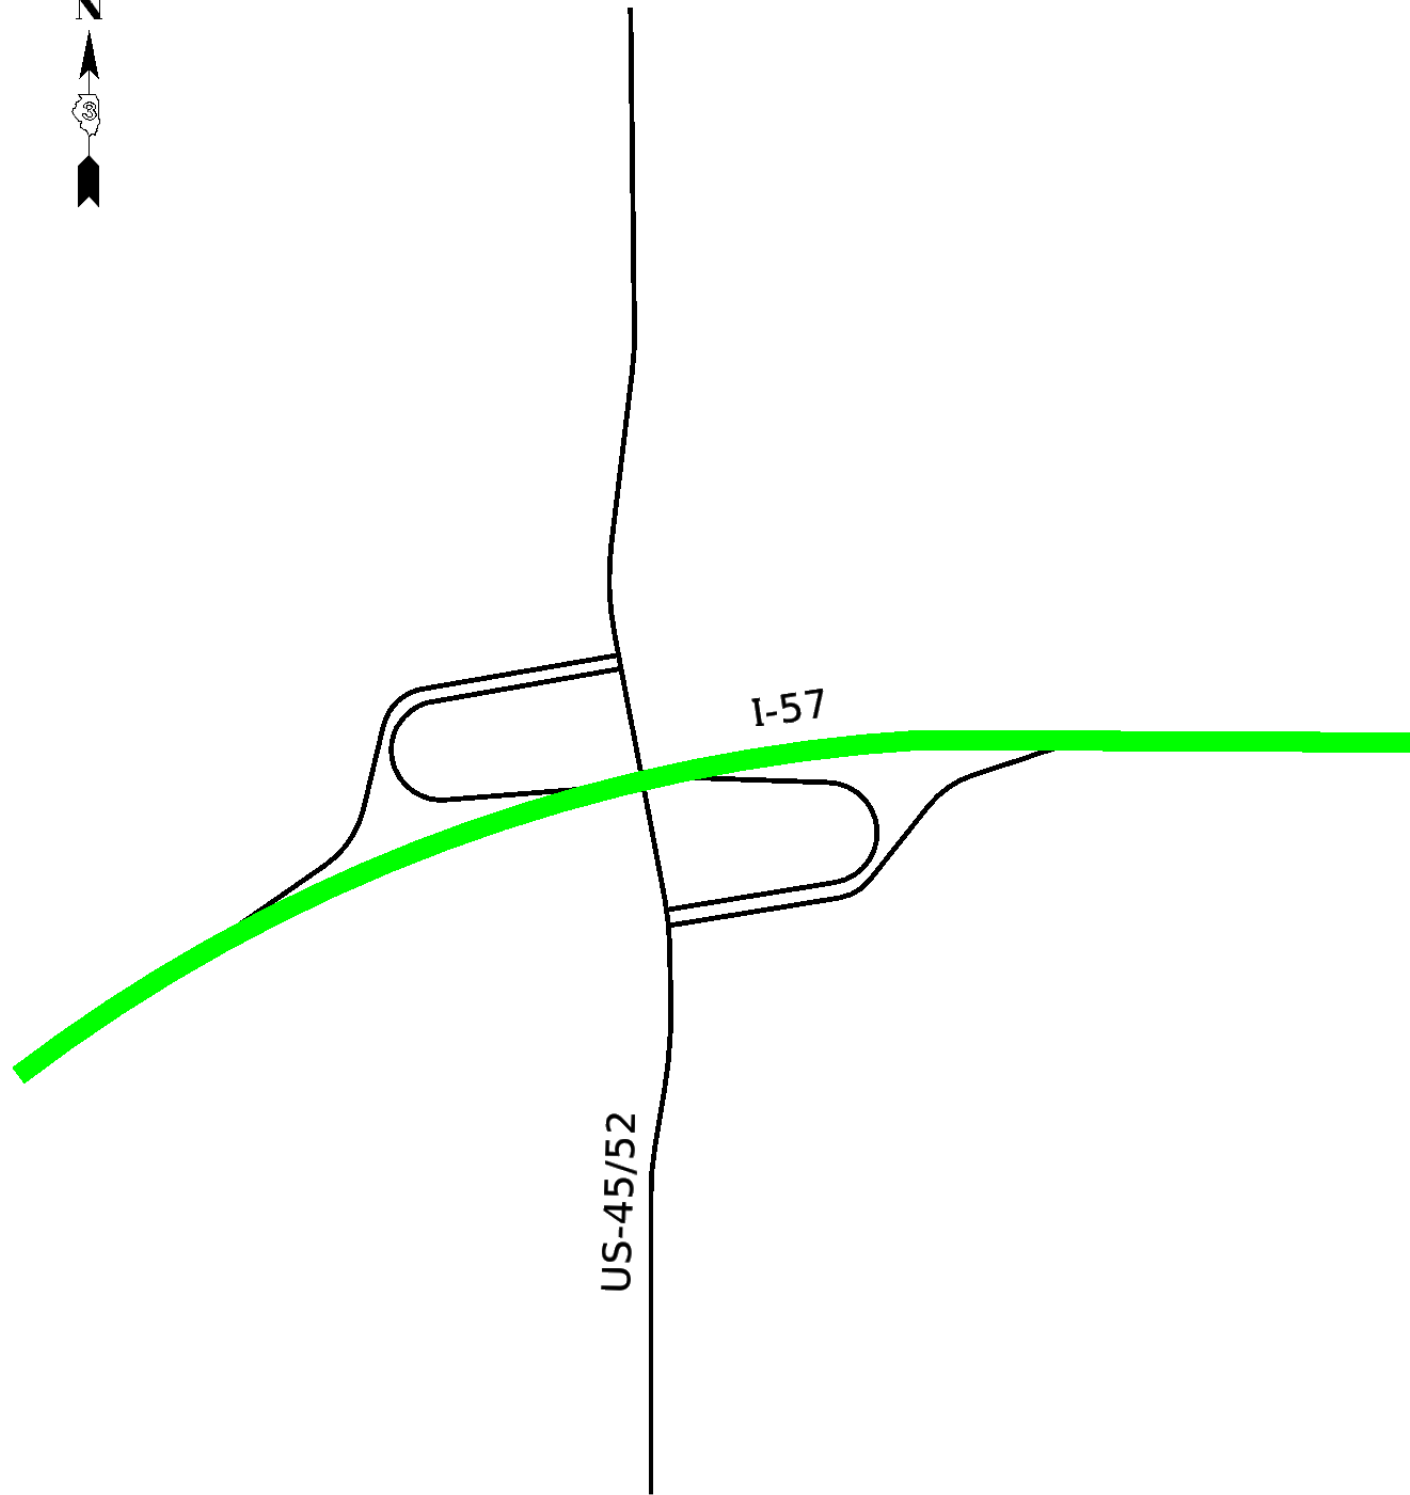

 I-57

APPROXIMATE SECTION LENGTH 9000'