

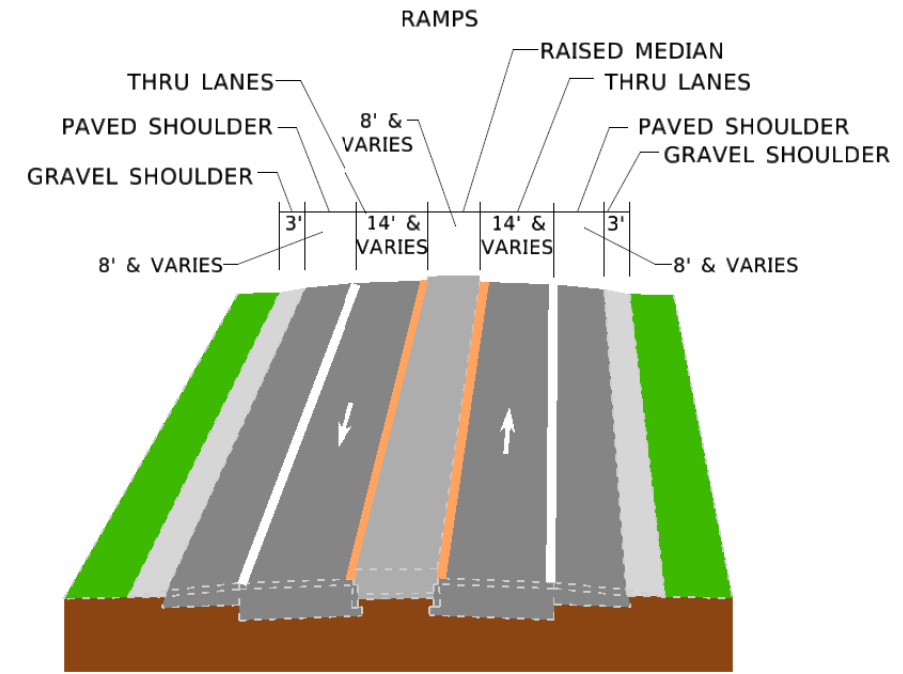


EXISTING TYPICAL ROADWAY SECTIONS

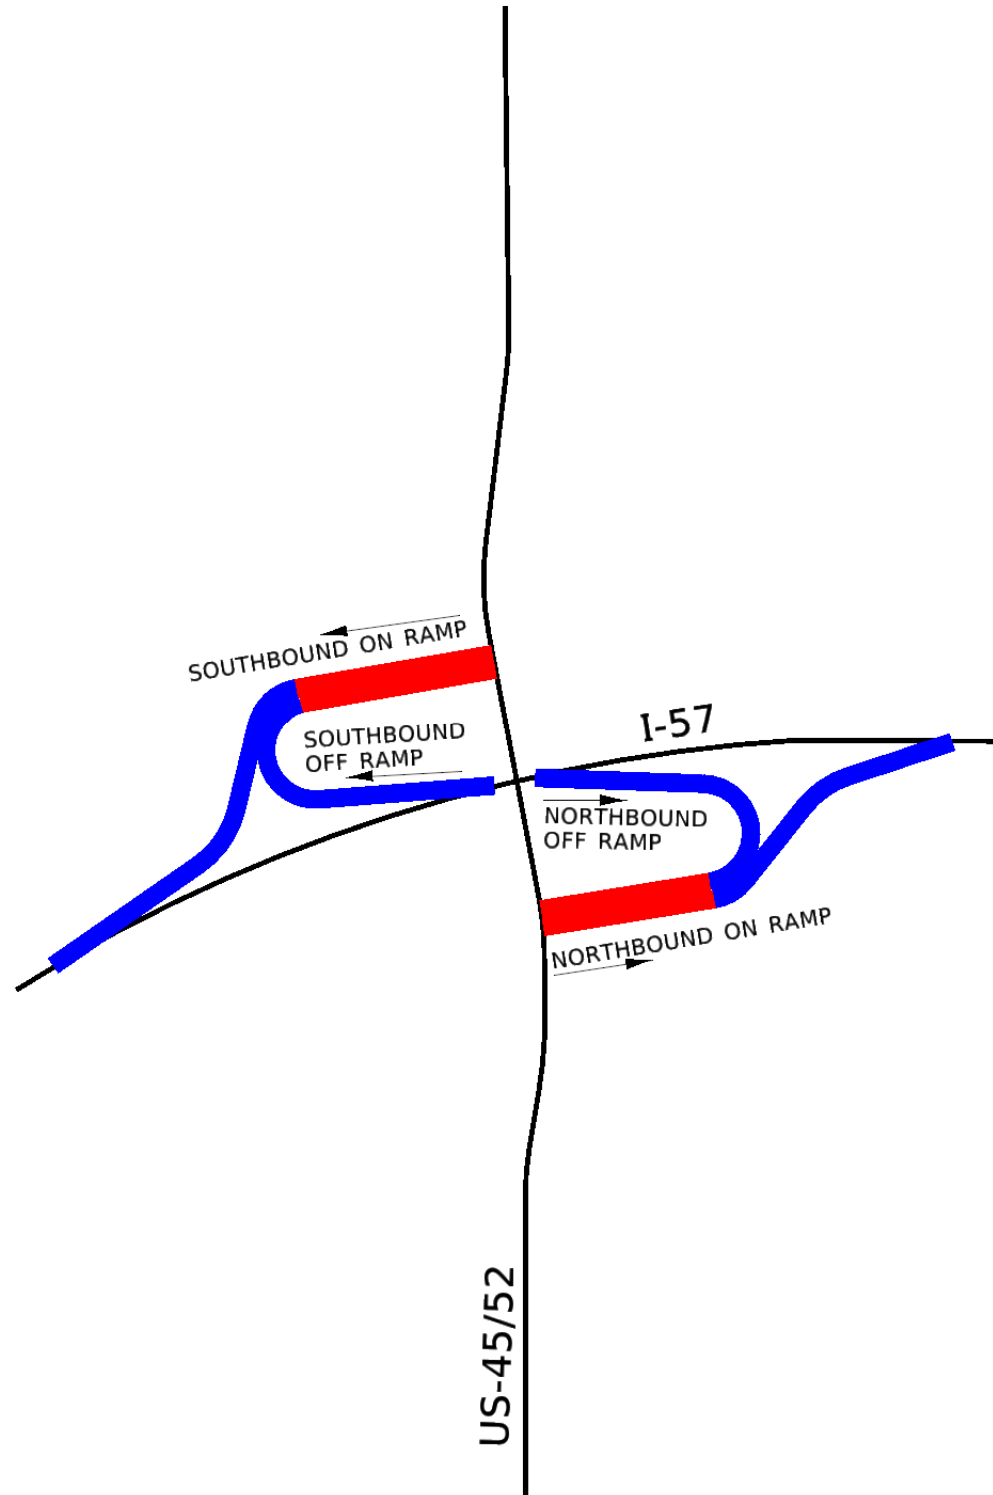

NORTHBOUND ON/OFF RAMP	550'
SOUTHBOUND ON/OFF RAMP	575'

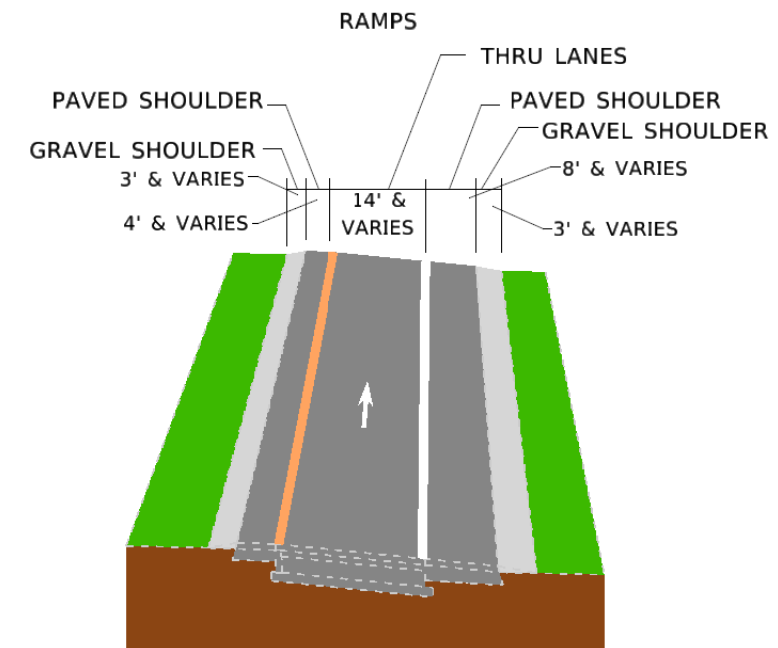

NORTHBOUND OFF RAMP	1100'
NORTHBOUND ON RAMP	1200'
SOUTHBOUND OFF RAMP	1200'
SOUTHBOUND ON RAMP	1200'