

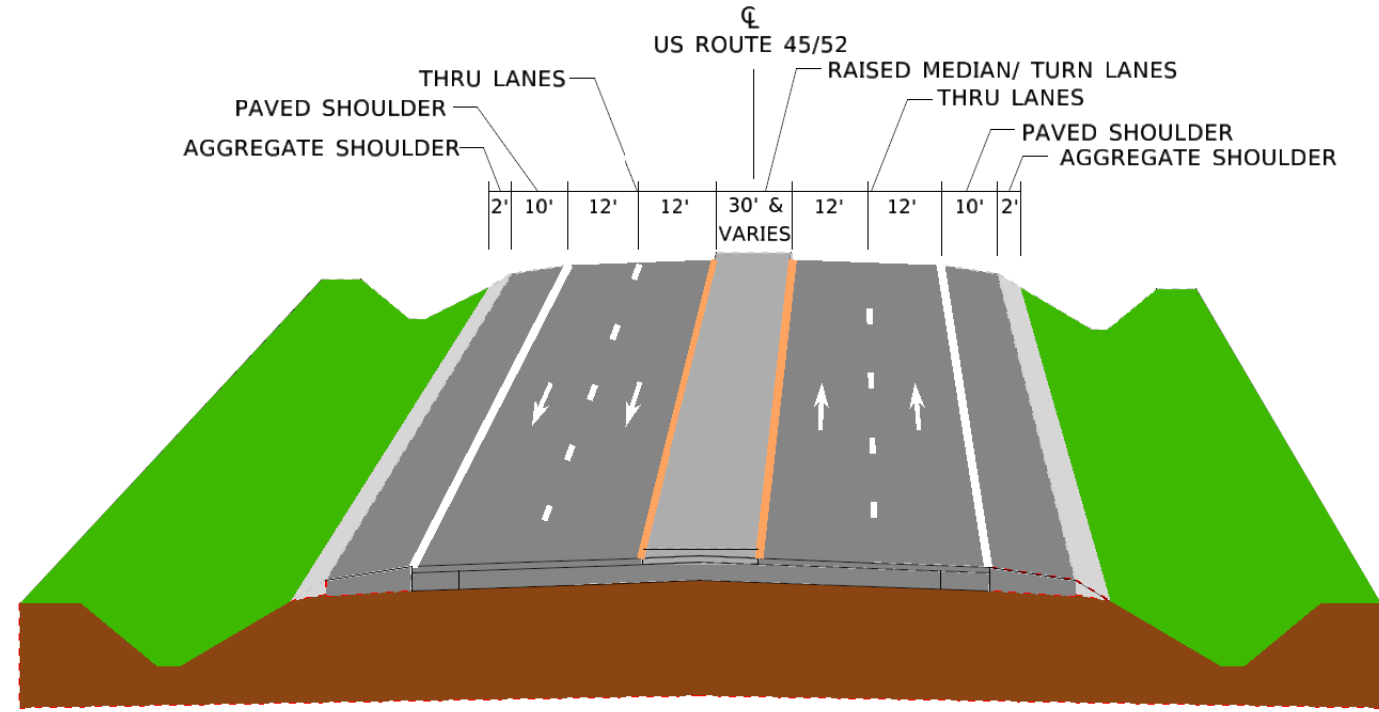


PROPOSED TYPICAL ROADWAY SECTIONS

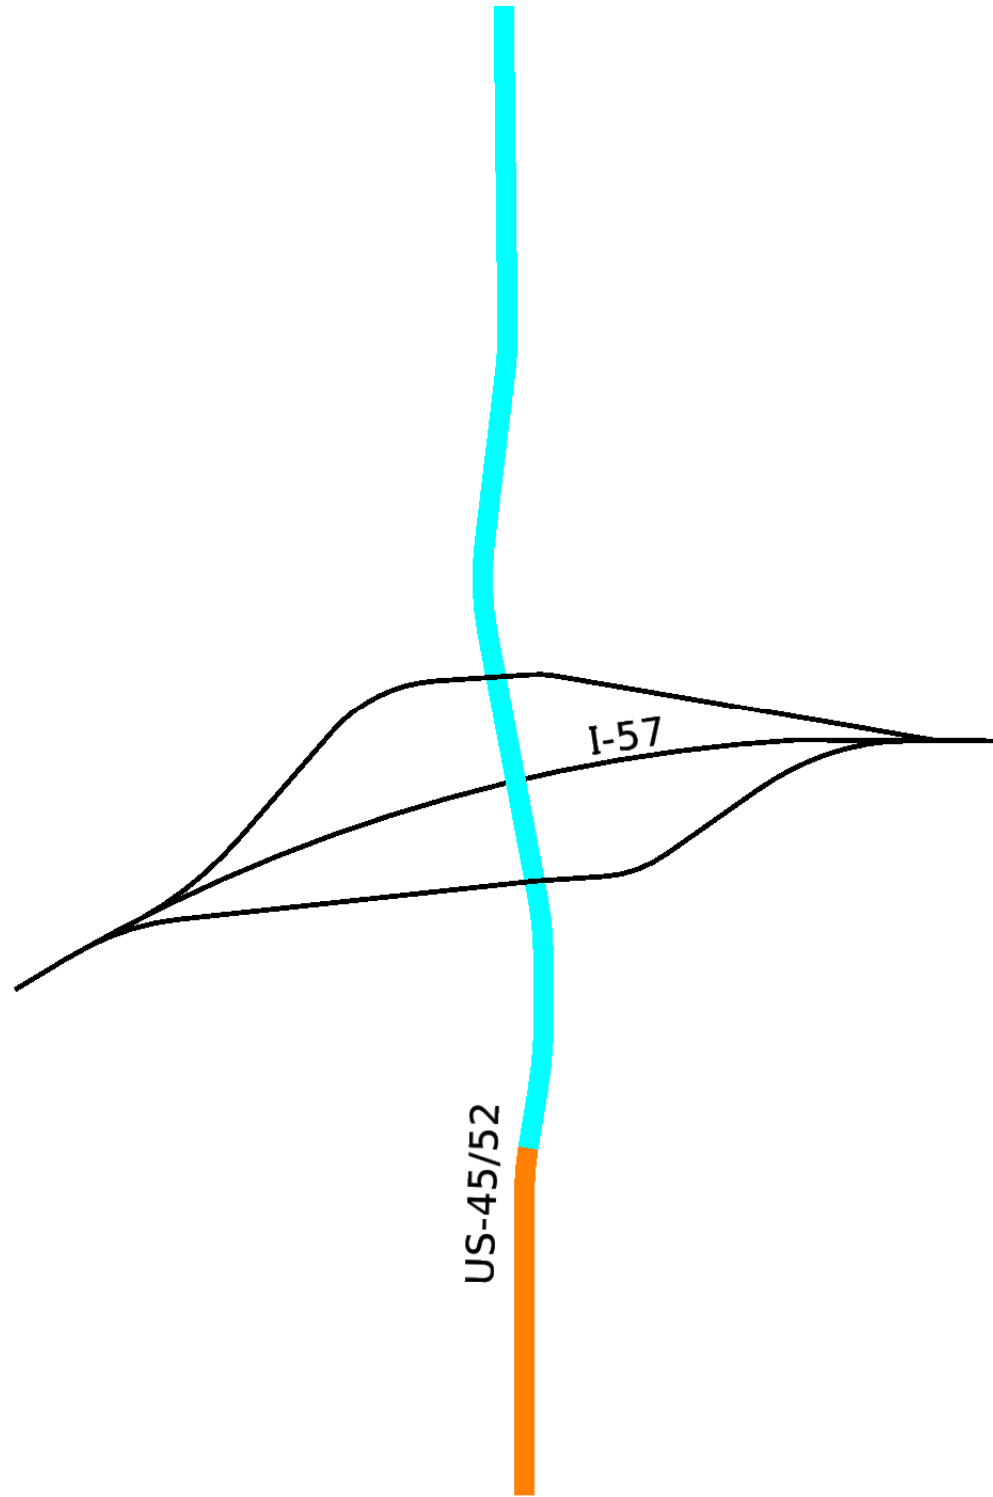

US ROUTE 45/52
APPROXIMATE SECTION LENGTH 2200'

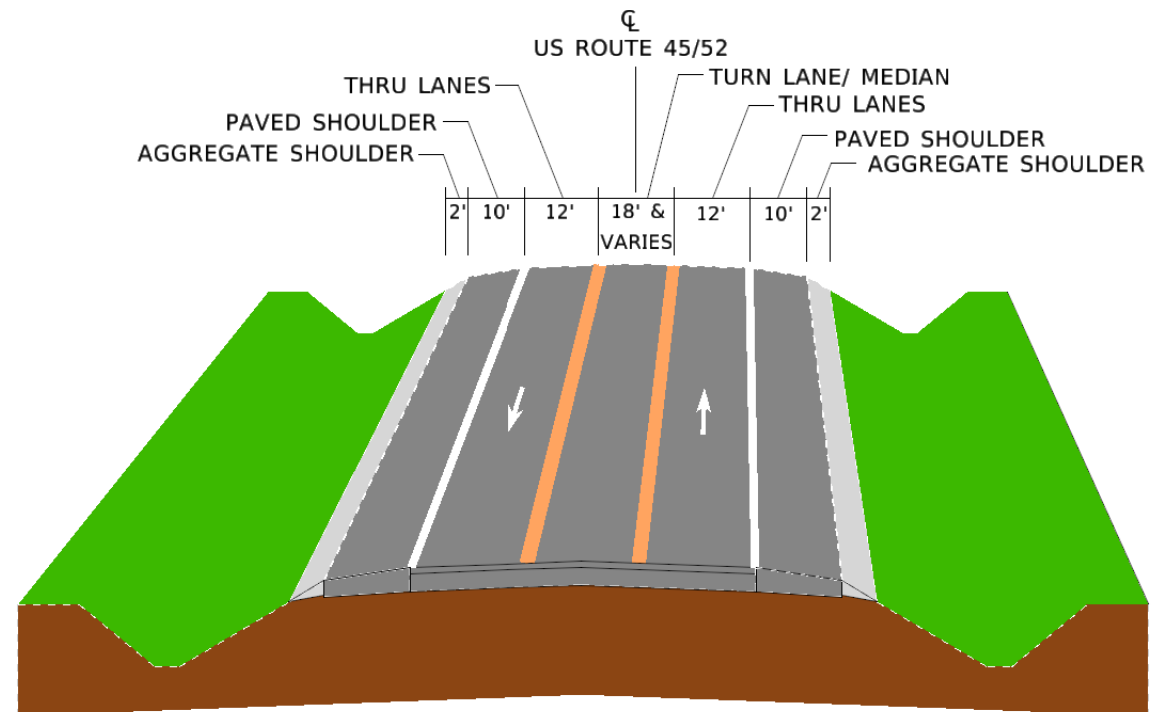

US ROUTE 45/52
APPROXIMATE SECTION LENGTH 950'