

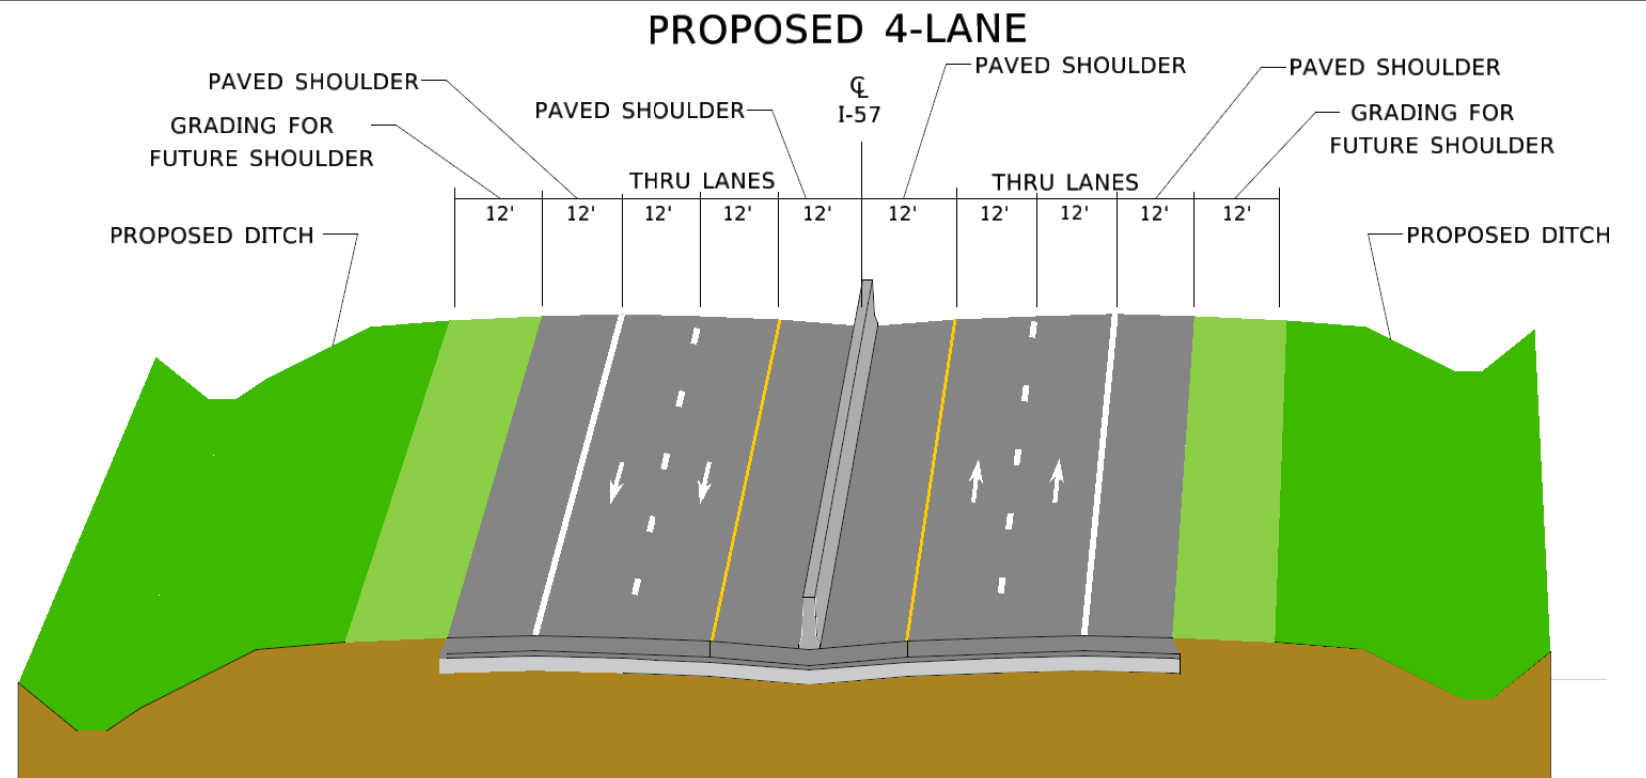


PROPOSED TYPICAL ROADWAY SECTIONS

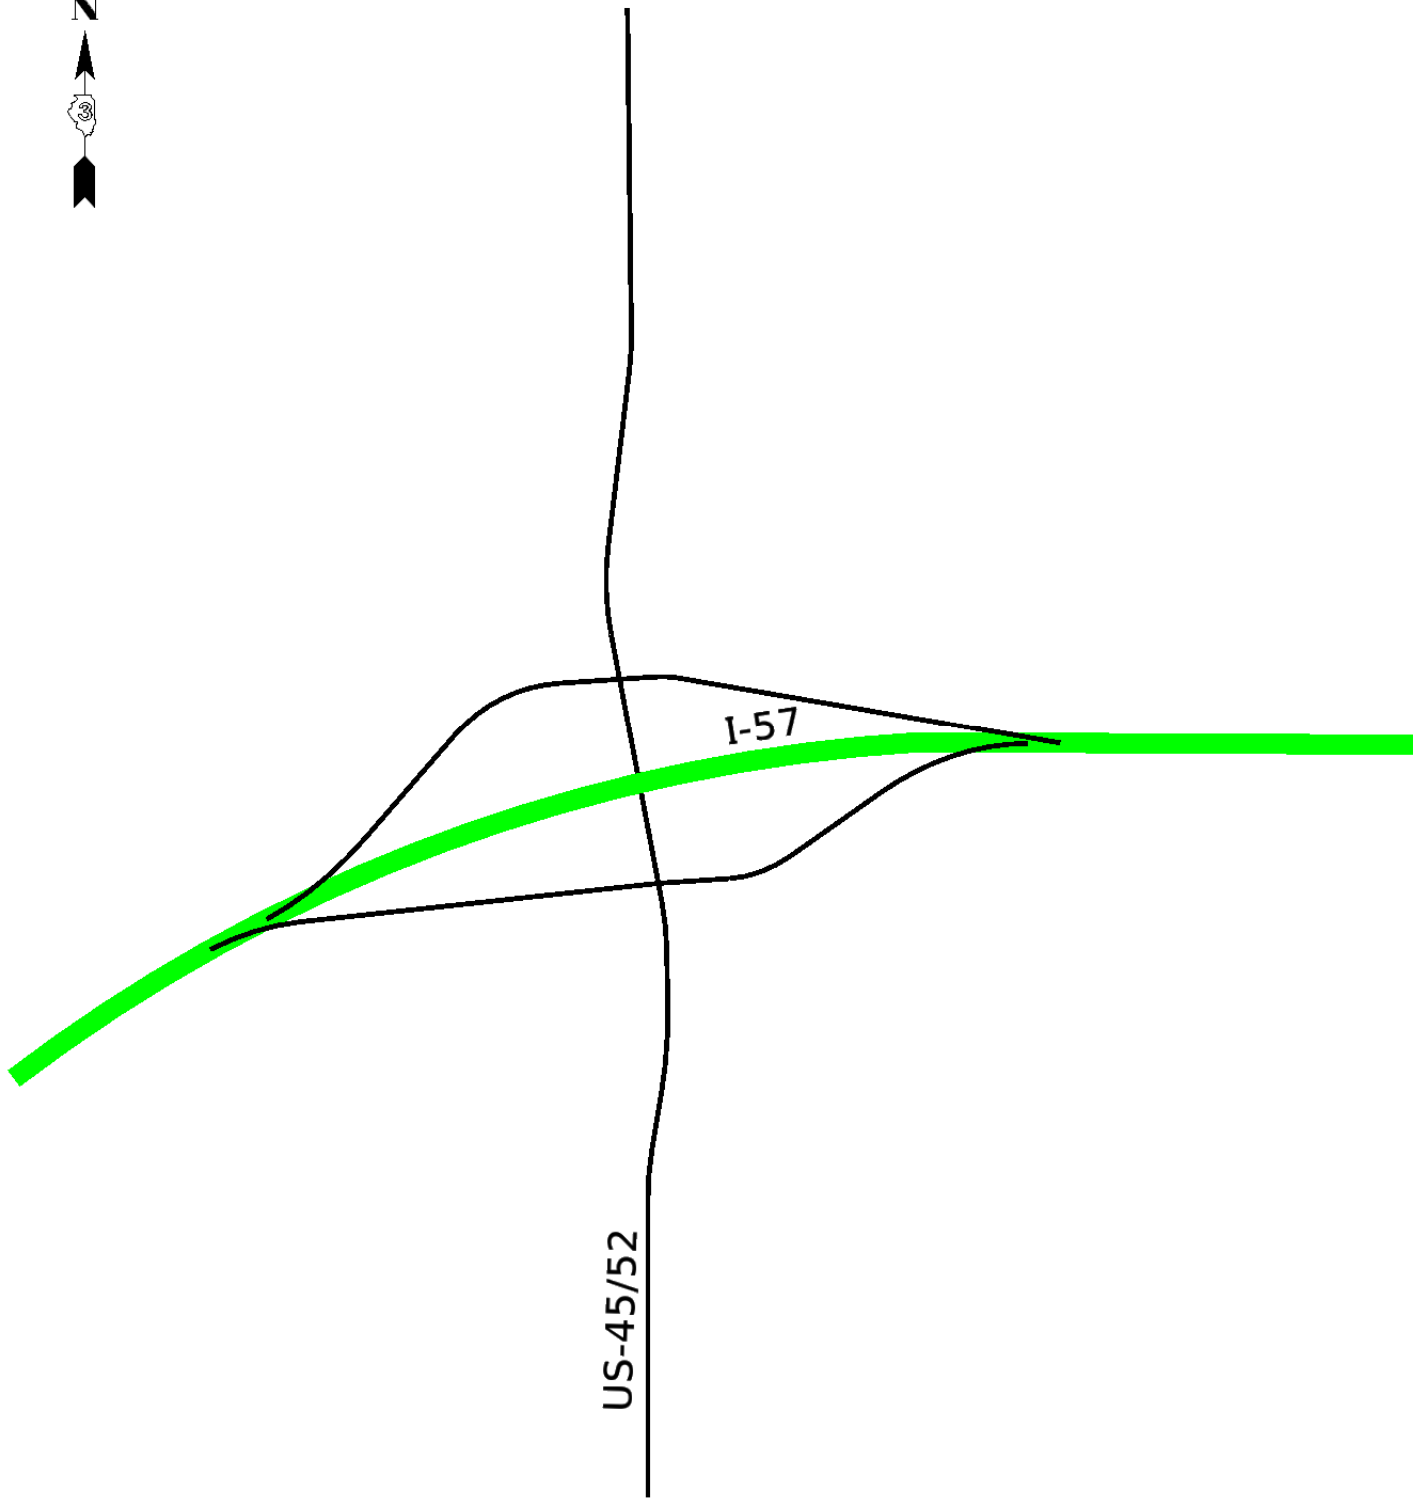

I-57
APPROXIMATE SECTION LENGTH 9000'

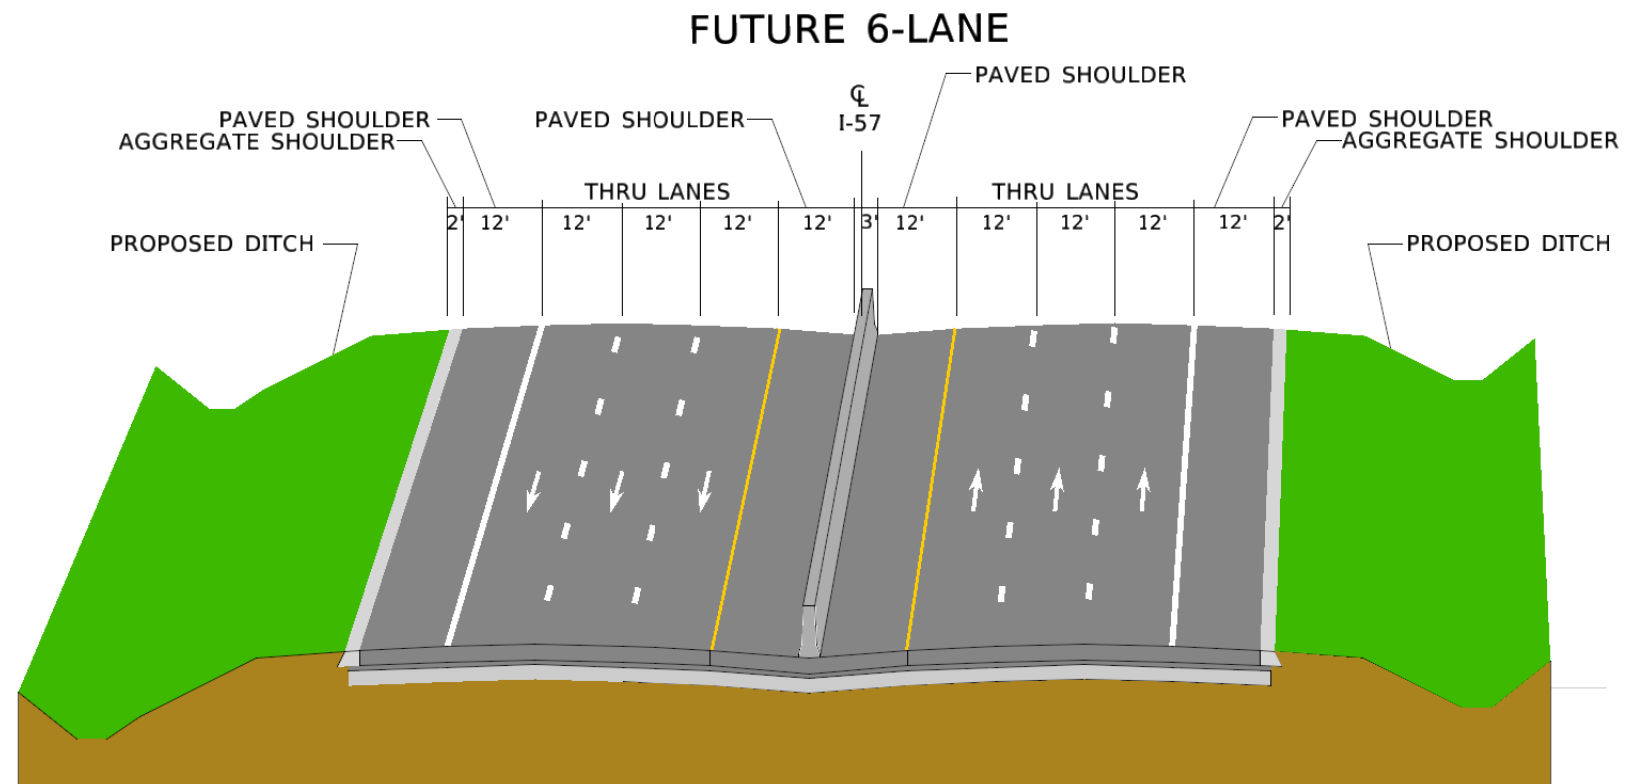

I-57
APPROXIMATE SECTION LENGTH 9000'