

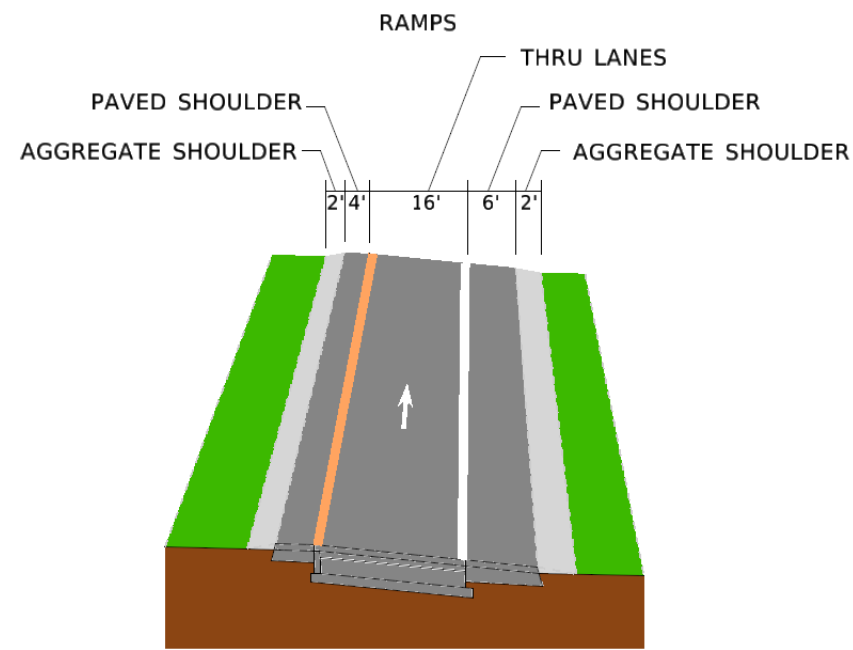


PROPOSED TYPICAL ROADWAY SECTIONS

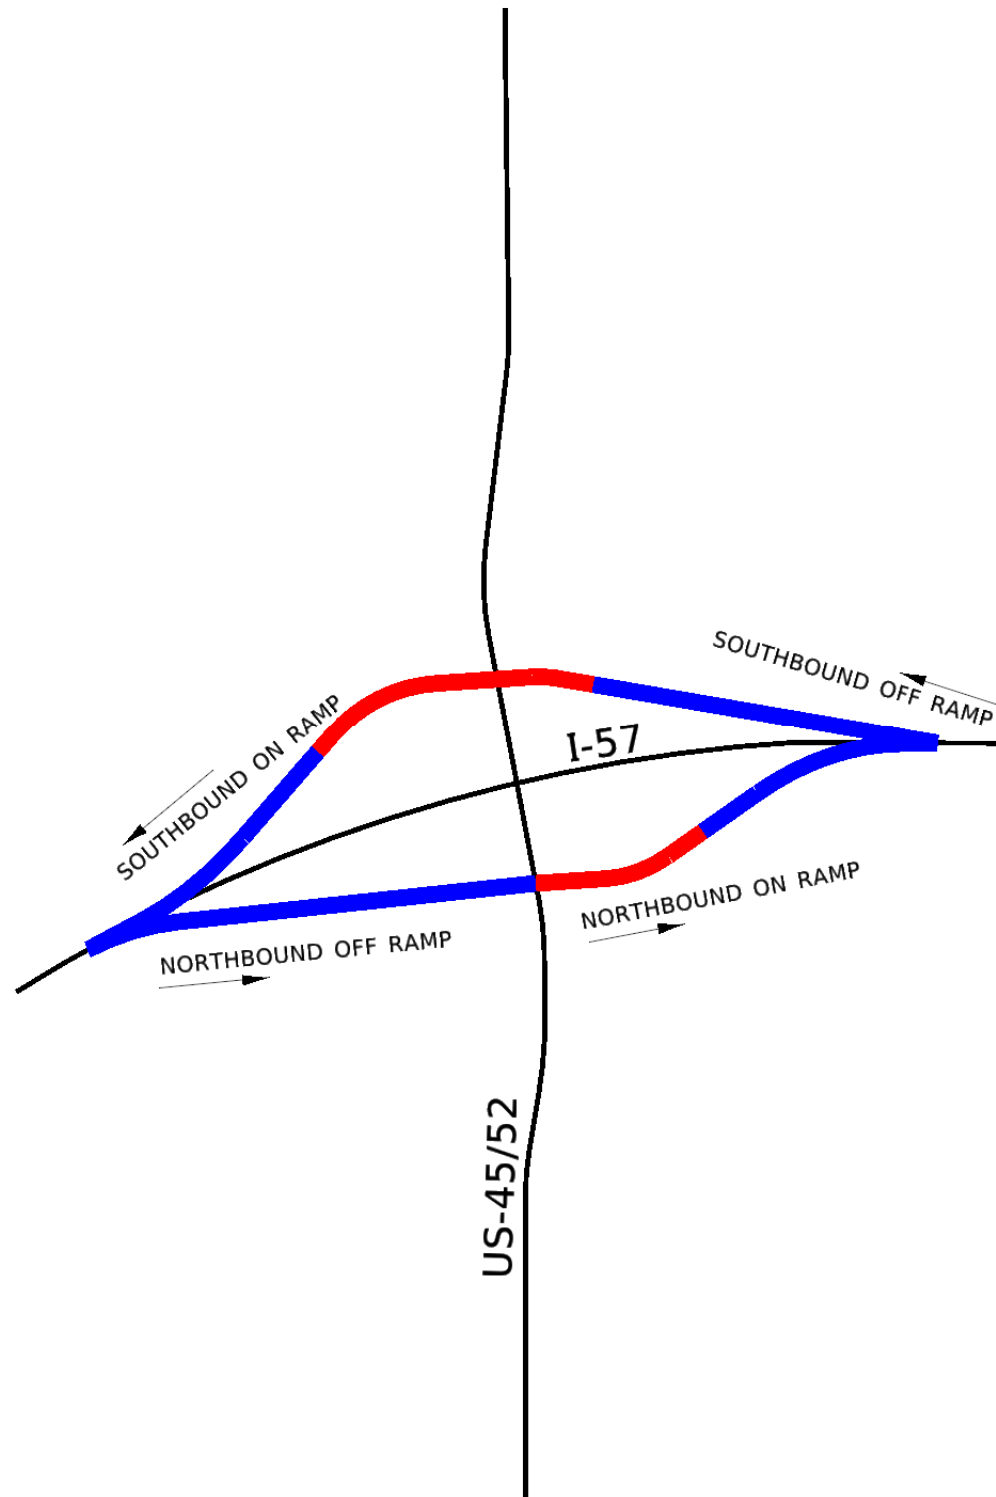

	RAMPS
SOUTHBOUND OFF RAMP	1300'
SOUTHBOUND ON RAMP	400'
NORTHBOUND OFF RAMP	1400'
NORTHBOUND ON RAMP	900'

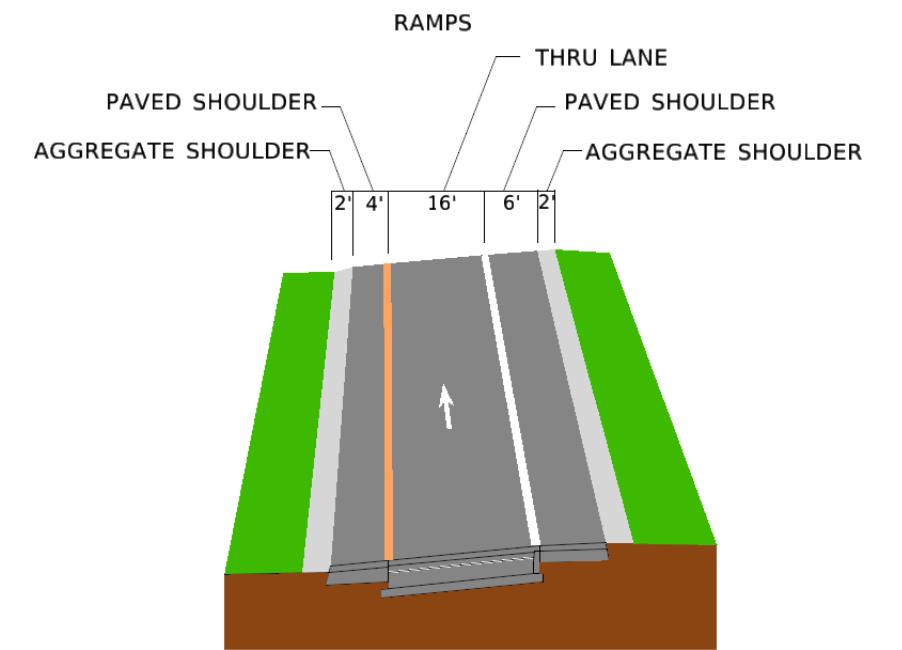

	RAMPS
SOUTHBOUND OFF RAMP	400'
SOUTHBOUND ON RAMP	600'
NORTHBOUND ON RAMP	500'