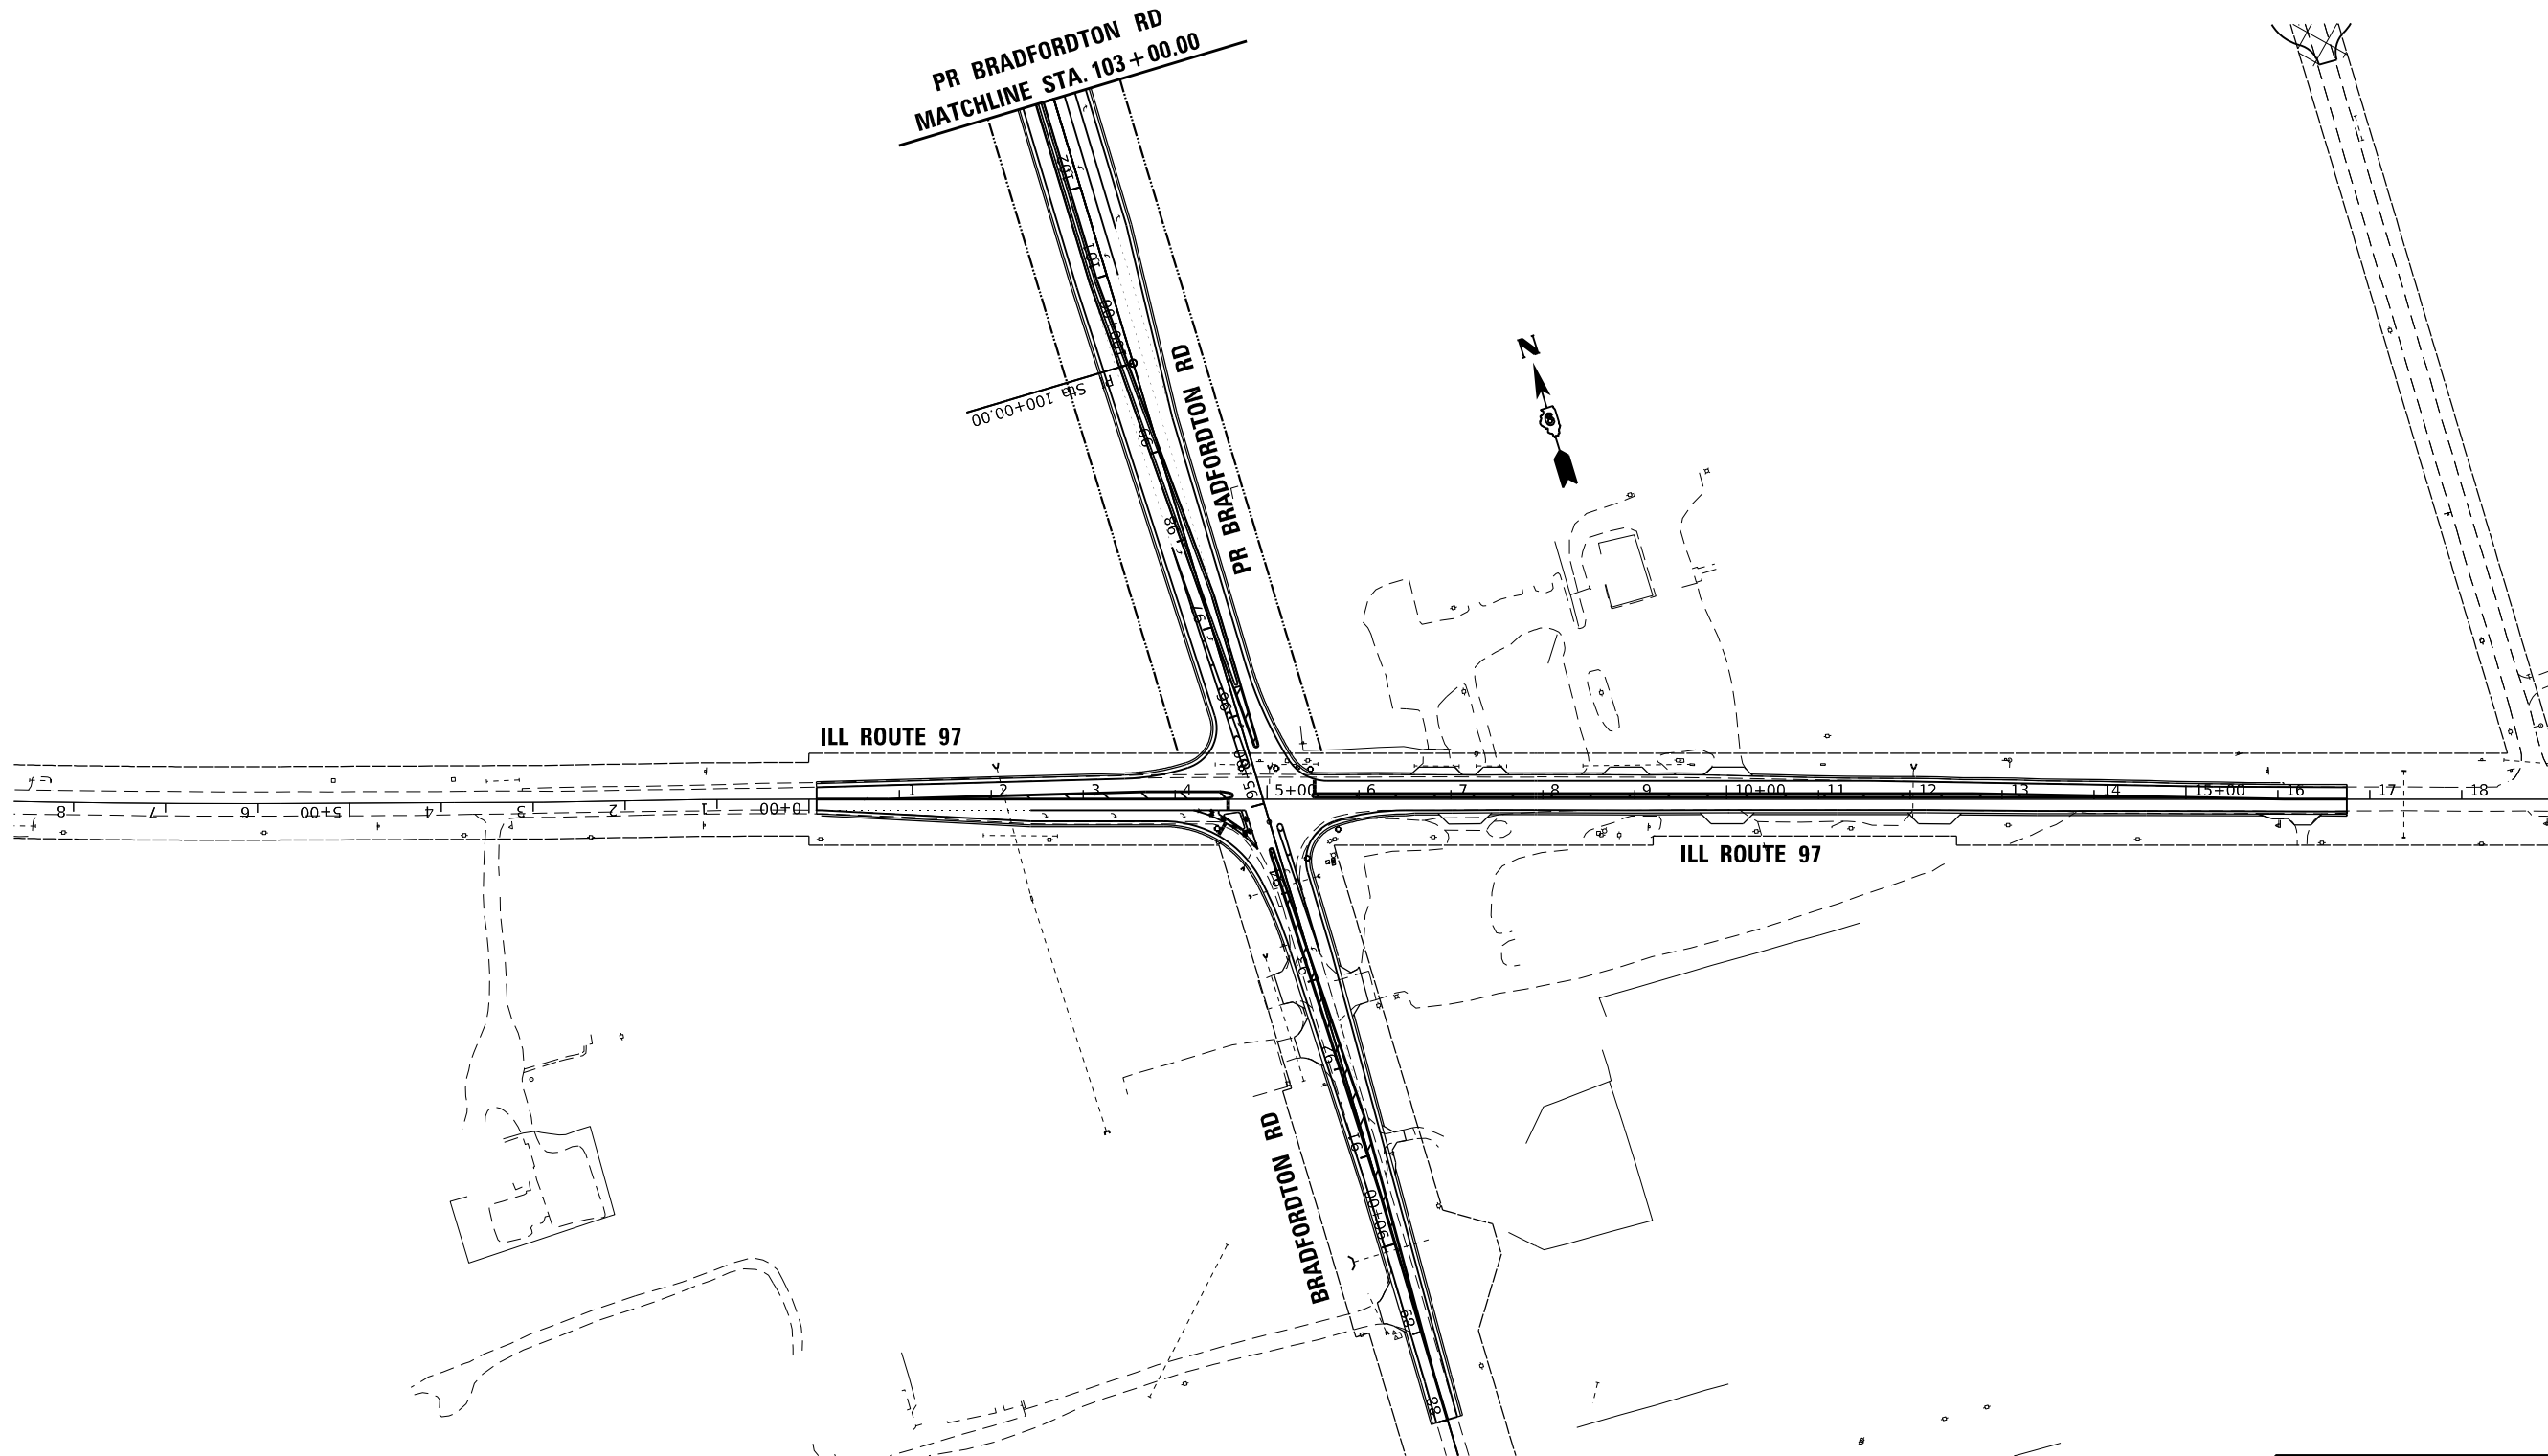


INTERSECTION DESIGN STUDY

FAP ROUTE 67 (NEW IL ROUTE 97)
FAU ROUTE 8049 WITH (BRADFORDTON RD)

SEC. NO. S(X) & W(X, TS) PROJ. NO. D692621
SCALE: 1"=100' COUNTY: SANGAMON