



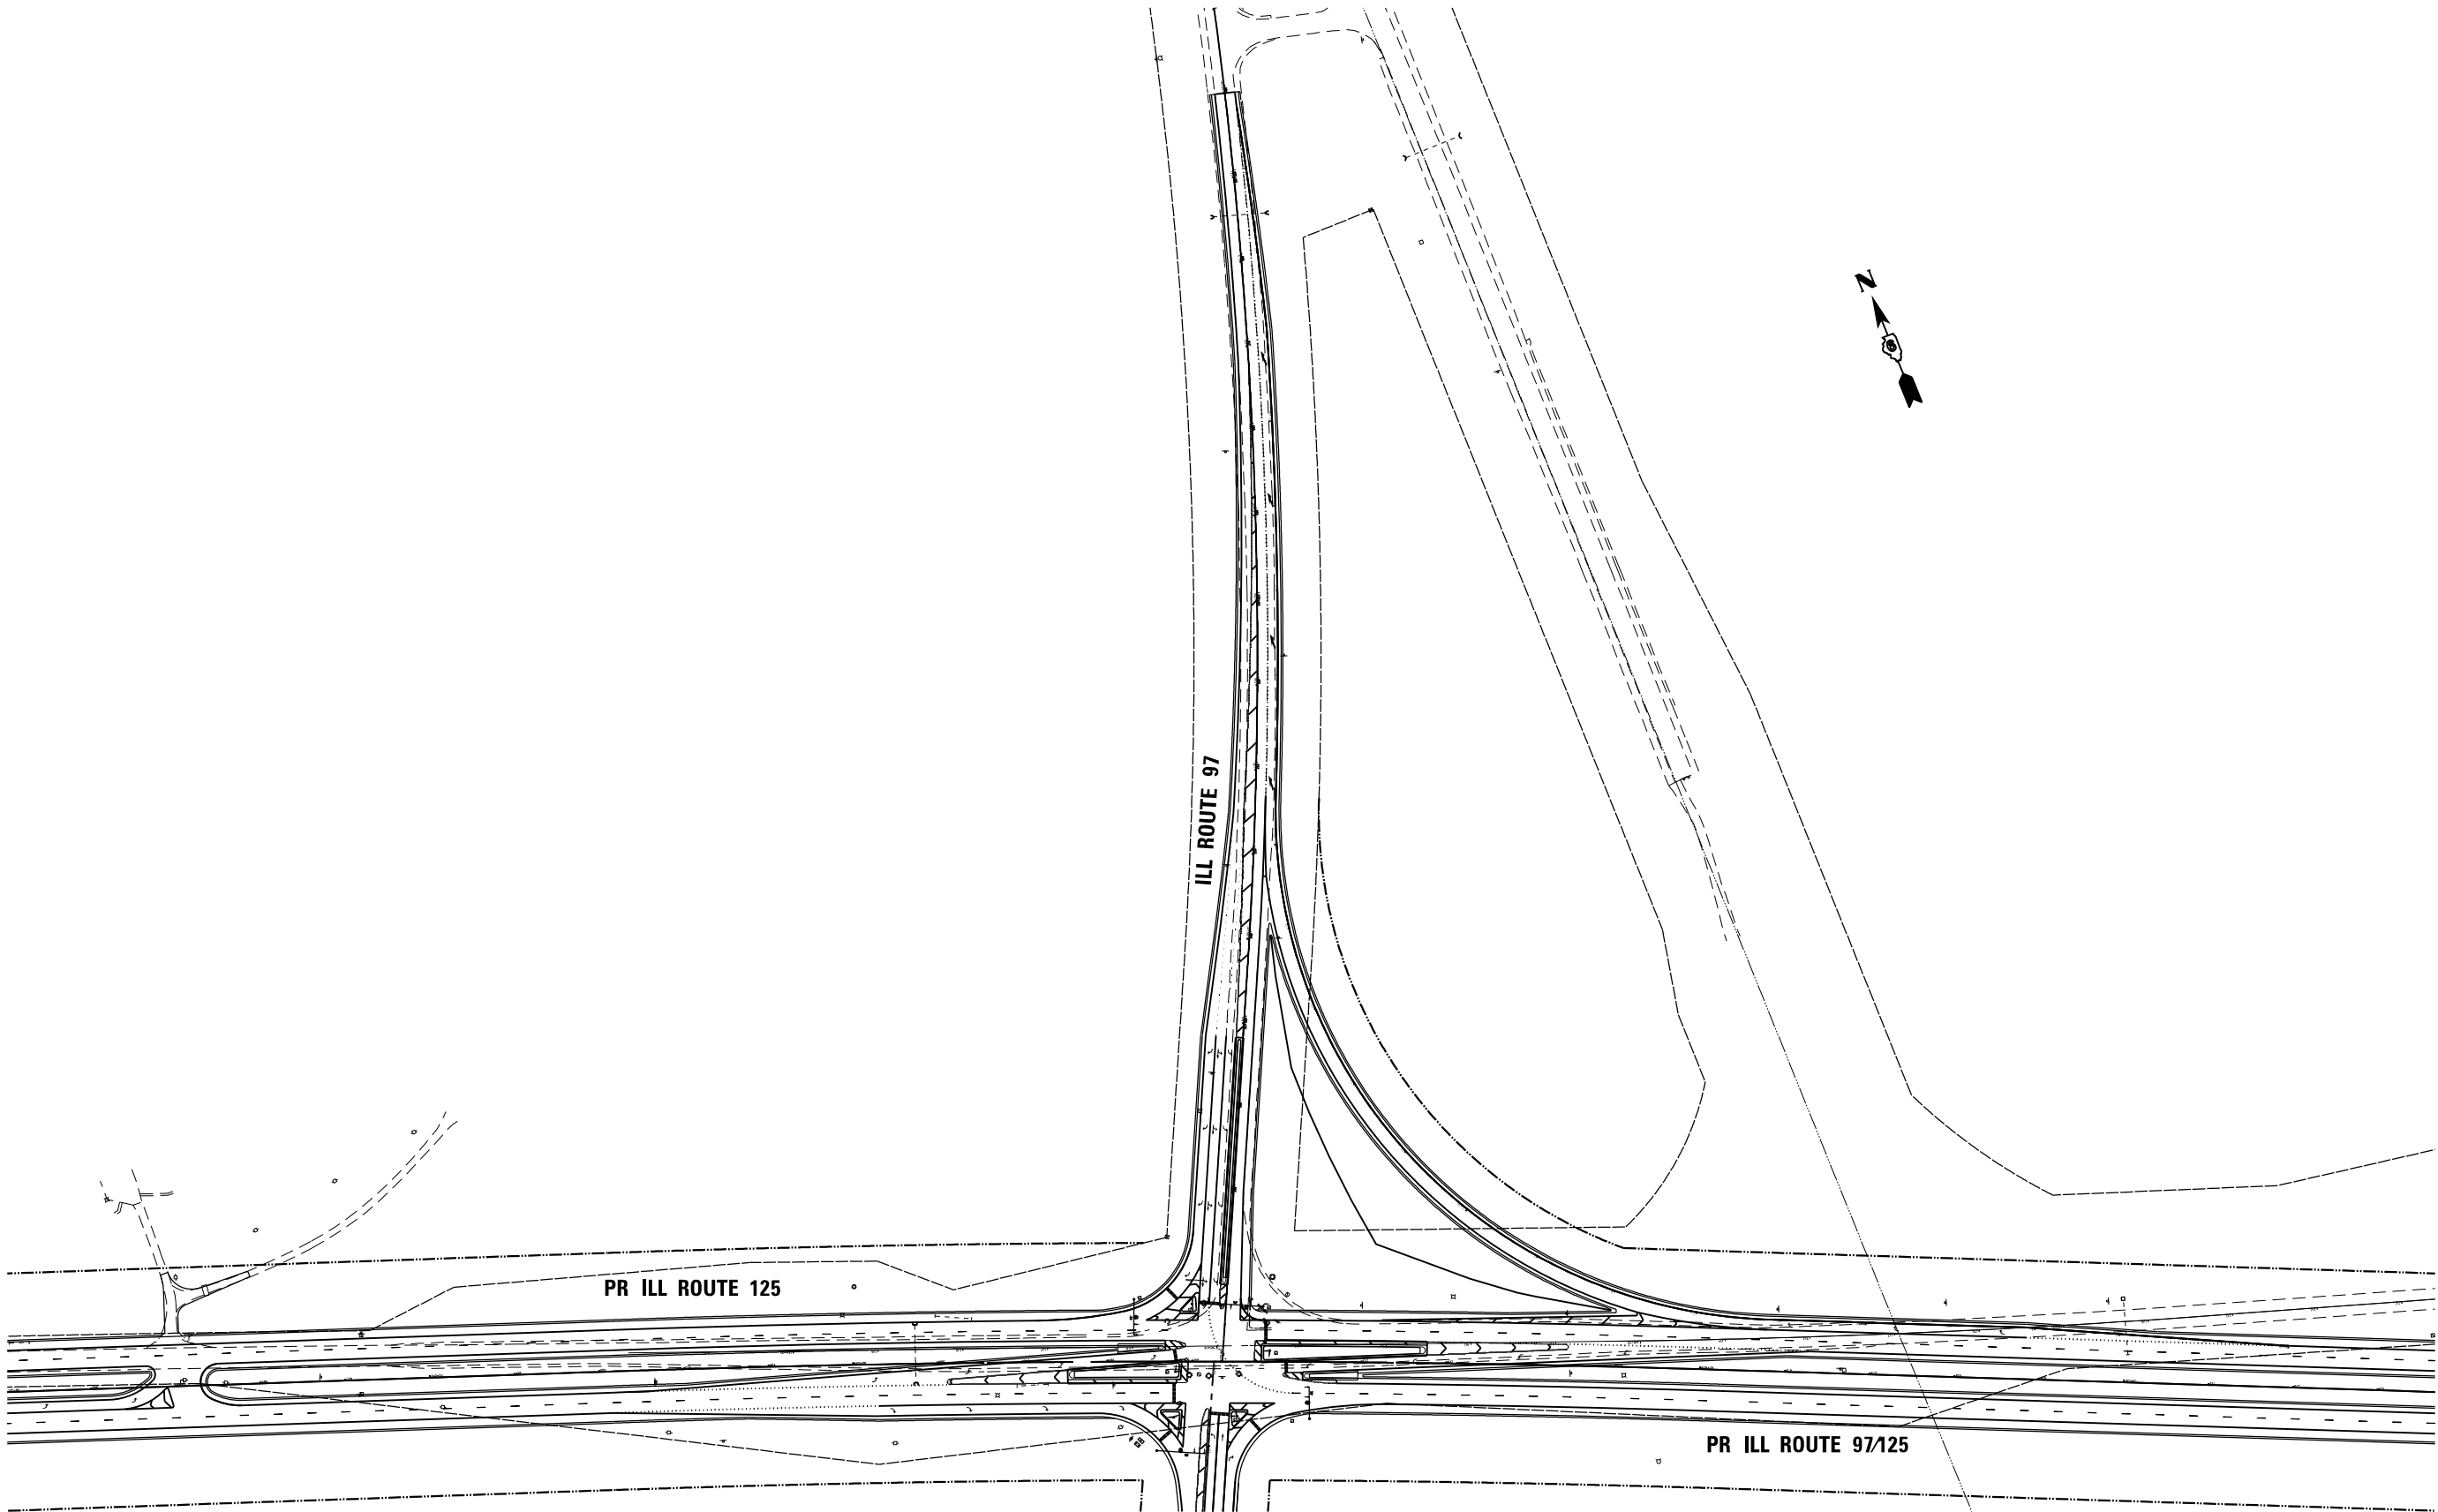

PROPOSED NEW ROAD
TO BE CONSTRUCTED BY
THE COUNTY

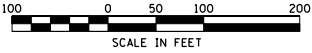

INTERSECTION DESIGN STUDY

FAP ROUTE 67 (NEW IL ROUTE 97 / 125)
FAP ROUTE 34 WITH (IL ROUTE 97)

SEC. NO. S(X) & W(X, TS) COUNTY SANGAMON
SCALE 1"=100' PROJ. NO. D692621
I.D.S. SHEET OF