


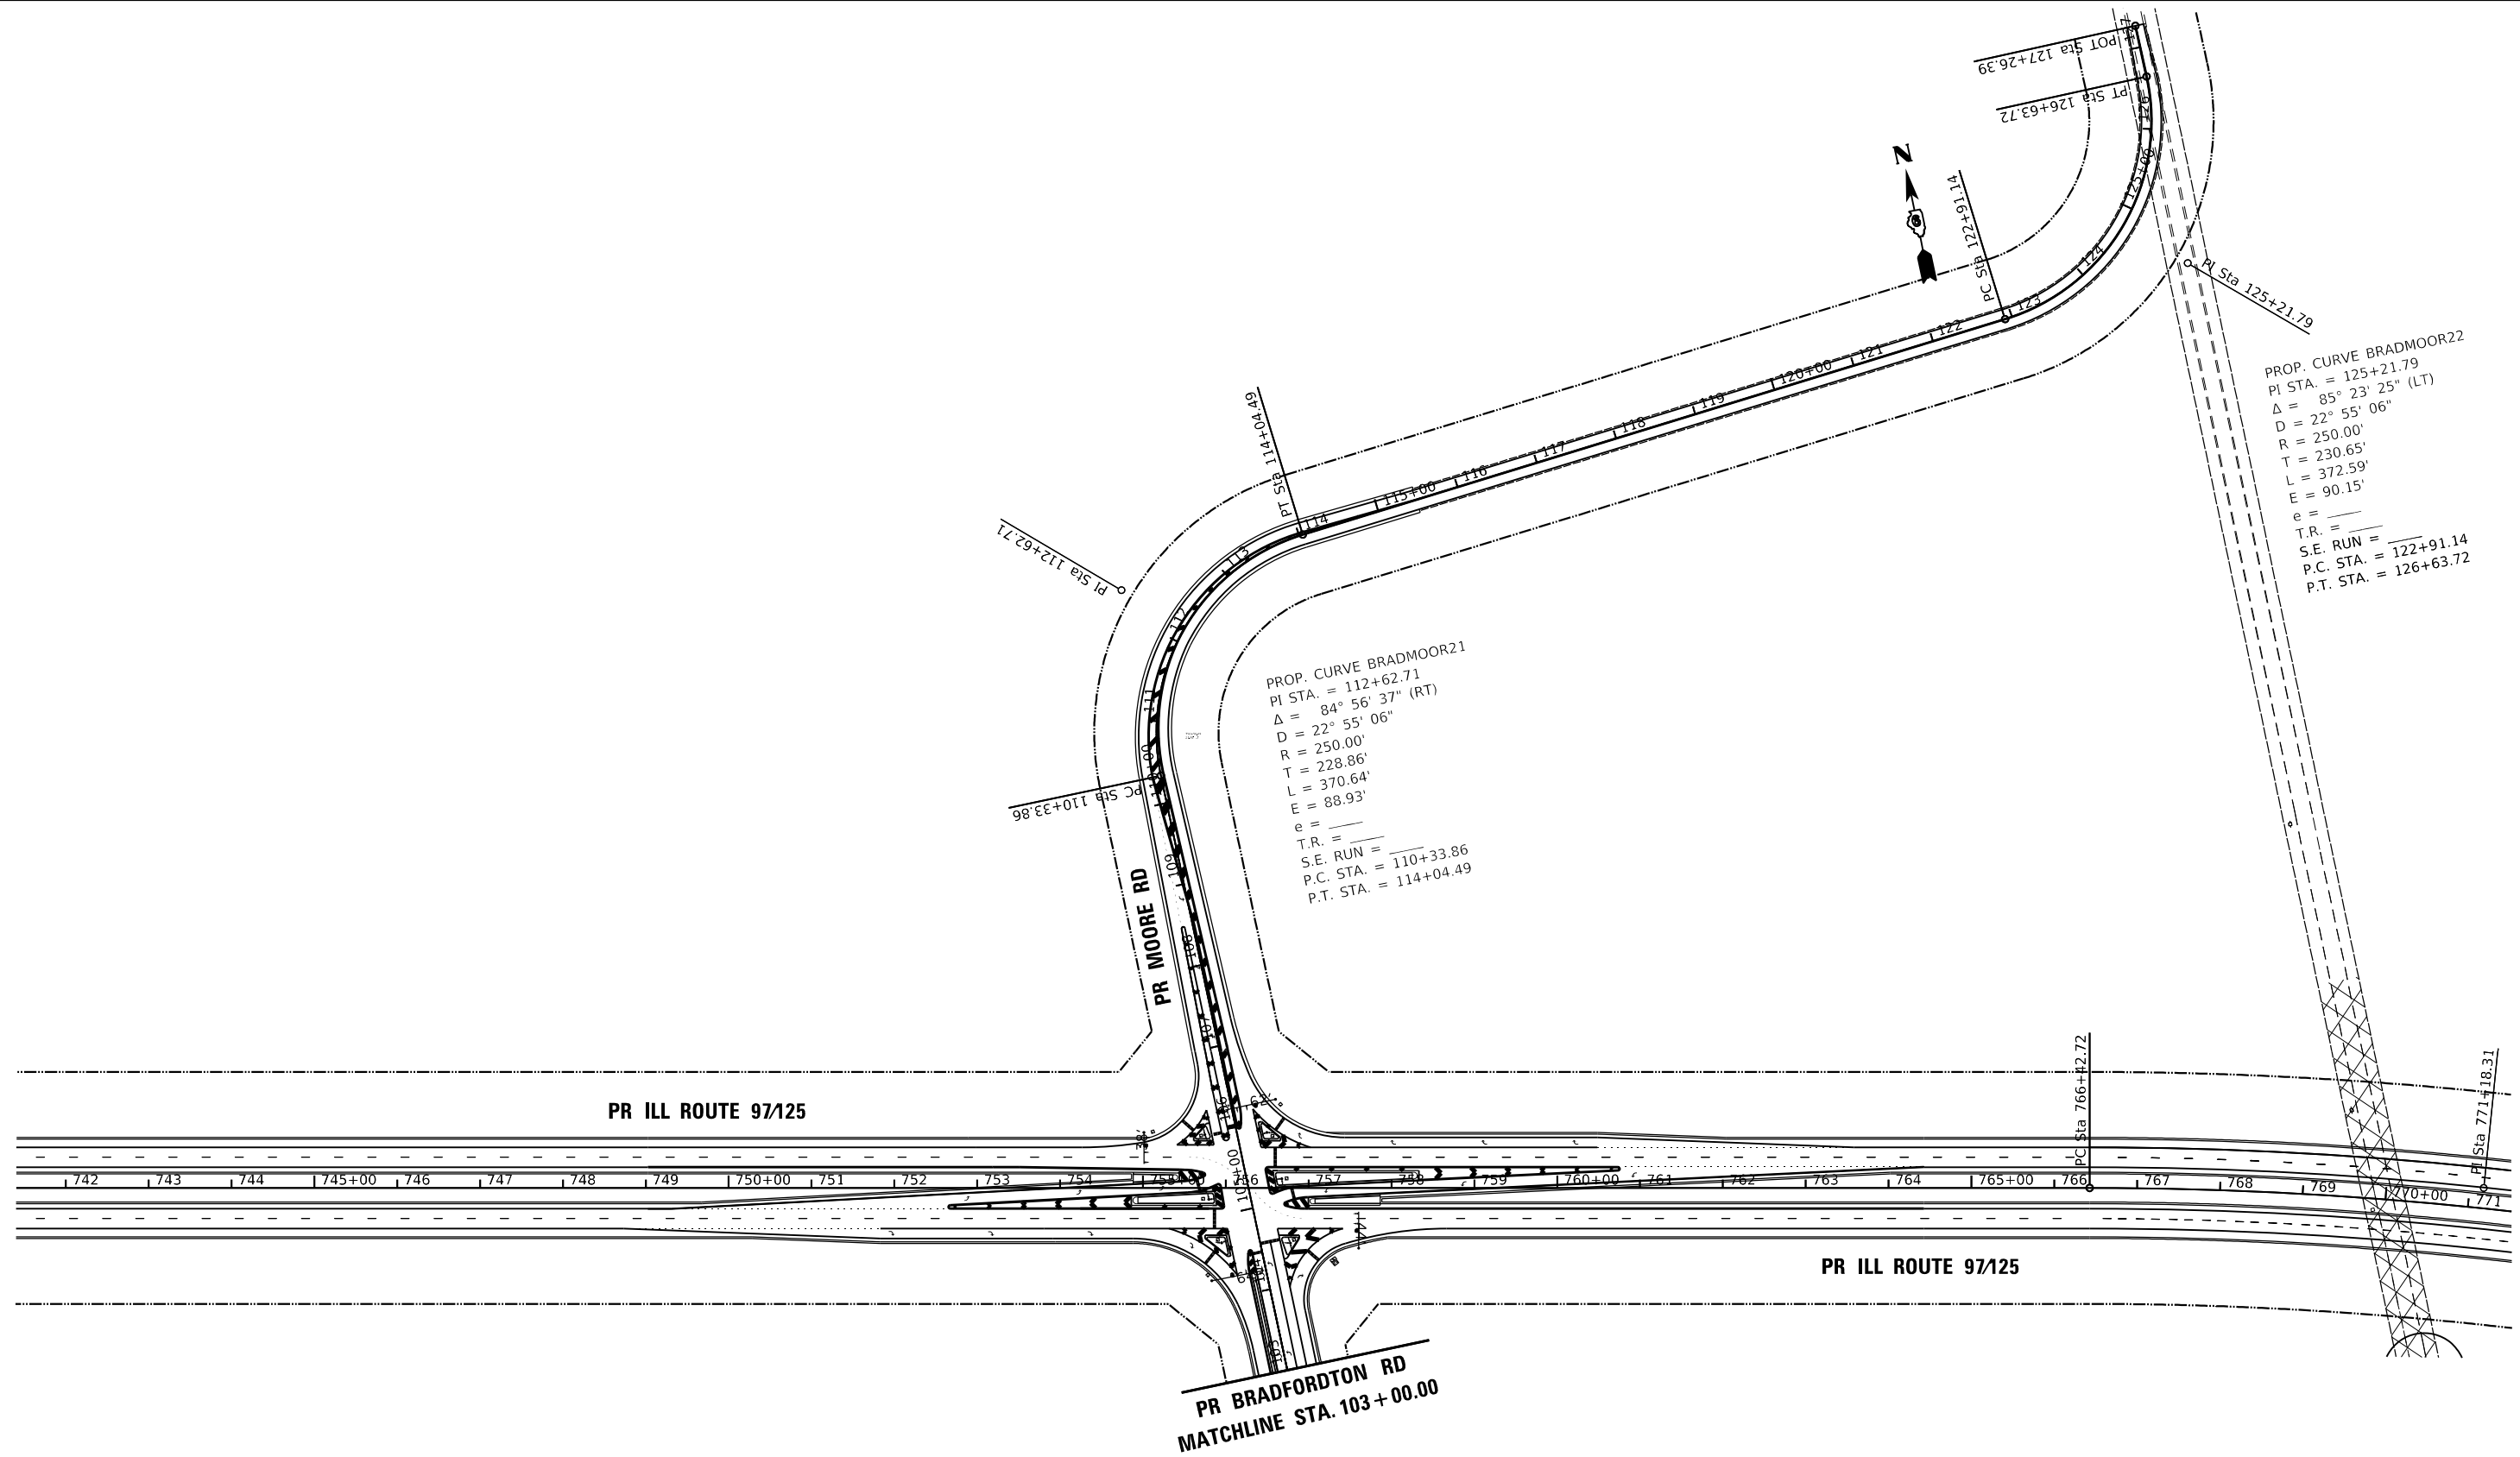

INTERSECTION DESIGN STUDY

FAP ROUTE 67 (NEW IL ROUTE 97)
FAU ROUTE 8049 WITH (BRADFORDTON RD) &
TR ROUTE 196 (MOORE ROAD)
SEC. NO. S(X) & W(X, TS) PROJ. NO. D692621
SCALE: 1"=100' COUNTY: SANGAMON

