


DRAFT

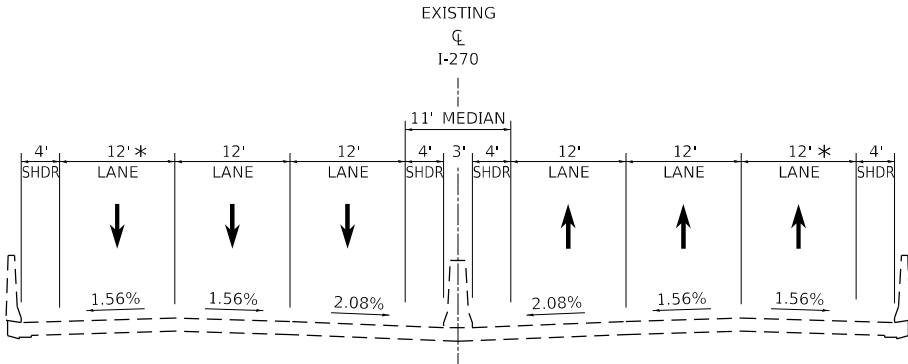

I-270 EXISTING TYPICAL SECTION - S.N. 060-0345


(LOOKING EAST)
STA. 1191+80.07 R4 TO STA. 1212+00.00 R4
I-270 OVER CHAIN OF ROCKS CANAL

* IN THE EXISTING CONDITION THIS LANE SERVES AS AN AUXILIARY LANE. AS PART OF THE PROPOSED IMPROVEMENTS THIS LANE WILL BE CONVERTED TO A THRU LANE.

NOTE: NO PROPOSED ROADWAY OR STRUCTURE WORK IS PROPOSED FOR S.N. 060-0345. WORK ON S.N. 060-0345 WILL BE LIMITED TO THE PLACEMENT OF PAVEMENT MARKING, RAISED REFLECTIVE PAVEMENT MARKERS, AND REFLECTORS.

MODEL Default
FILE Name: E:\J001170660\Draw\CADD_Sheets\Report_Exhibits


	USER NAME = Matt Overbey	DESIGNED -	REVISED -	STATE OF ILLINOIS DEPARTMENT OF TRANSPORTATION	SCALE: SHEET OF SHEETS STA. TO STA.			F.A.I. RTE.	SECTION	COUNTY	TOTAL SHEETS	SHEET NO.
		DRAWN -	REVISED -					270		MADISON		
	PLOT SCALE = 20,0000 ' / in.	CHECKED -	REVISED -					CONTRACT NO.				
	PLOT DATE = 6/3/2020 (9:03:13 AM)	DATE -	REVISED -						ILLINOIS	FED. AID PROJECT		

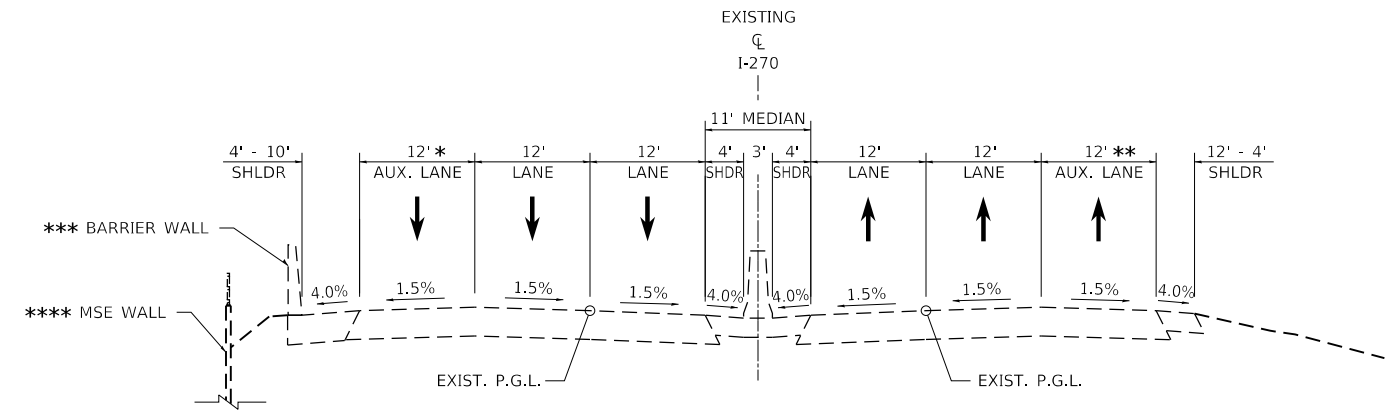

- * STA. 1212+00.00 R2 TO STA. 1217+18.59 R2
- ** STA. 1213+14.10 R2 TO STA. 235+57.06 R3
- *** STA. 1212+11.76 R2 TO STA. 1221+44.20 R2
- **** STA. 1211+42.47 R2 TO STA. 1222+02.25 R2

I-270 EXISTING TYPICAL SECTION

(LOOKING EAST)
EXIST. STA. 1212+00.00 R2 TO STA. 235+70.07 R3
EXIST. STA. EQUATION: EXIST. STA. 1222+31.35 R2 (BK) = STA. 222+03.87 R3 (AH)

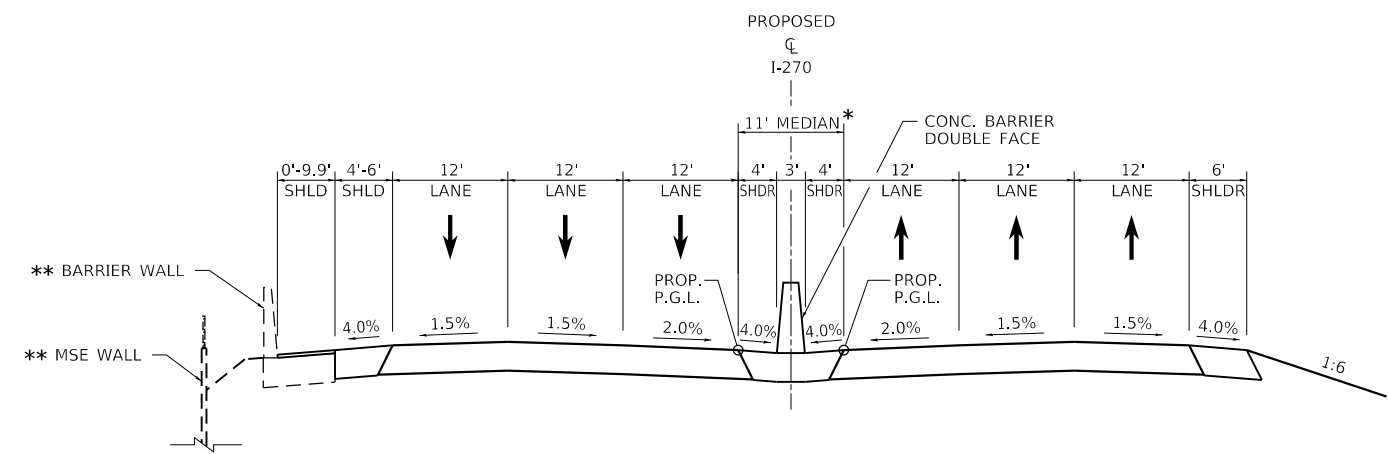


I-270 PROPOSED TYPICAL SECTION

(LOOKING EAST)
STA. 1212+00.00 R4 TO STA. 1217+67.32 R4
* MEDIAN TRANSITIONS FROM 11' AT STA. 1216+62.06 R4 TO 27' AT STA. 1231+02.69 R4 (SEE PLAN SHEETS)
** STA. 1212+11.76 R4 TO STA. 1221+29.33 R5

MODEL Default
FILE Name: I:\J001170660\Draw\CADD_Sheets\Report_Exhibits

	USER NAME = Matt Overbey	DESIGNED -	REVISED -	STATE OF ILLINOIS DEPARTMENT OF TRANSPORTATION	SCALE:		SHEET	OF	SHEETS	STA.	TO STA.	F.A.I. RTE.	SECTION	COUNTY	TOTAL SHEETS	SHEET NO.
		DRAWN -	REVISED -									270		MADISON		
	PLOT SCALE = 20.0000 ' / in.	CHECKED -	REVISED -									CONTRACT NO.				
	PLOT DATE = 6/3/2020 (9:03:13 AM)	DATE -	REVISED -										ILLINOIS	FED. AID PROJECT		

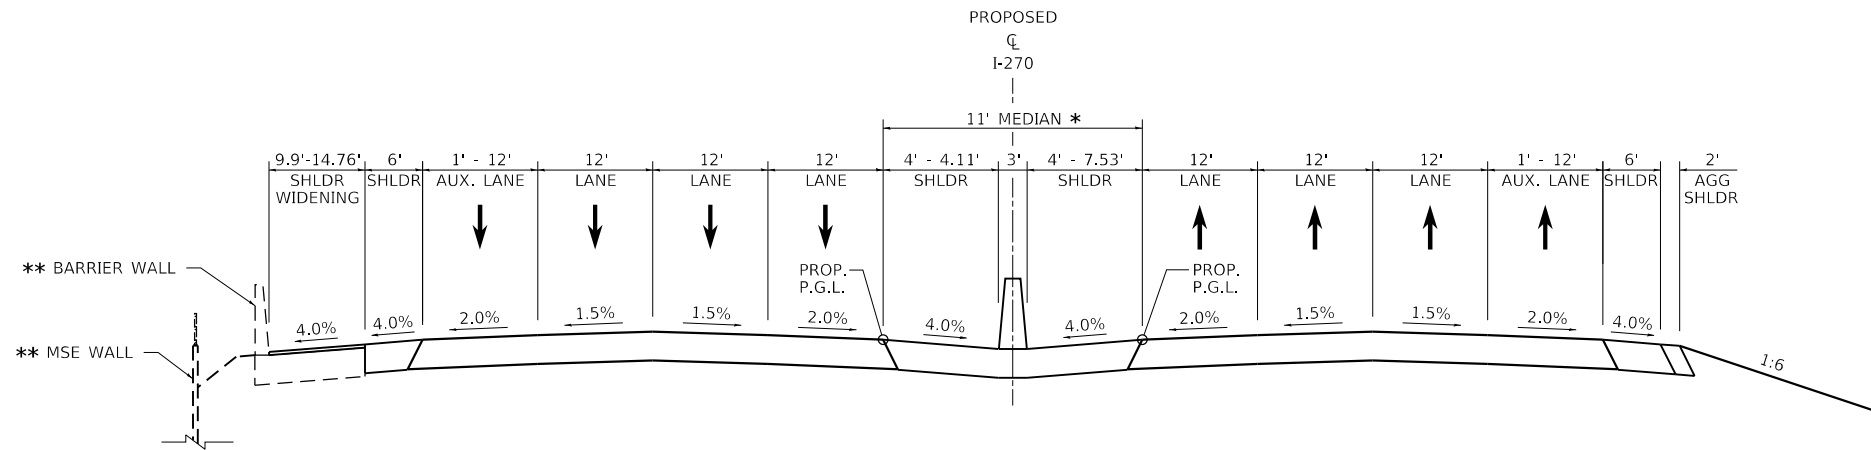


I-270 PROPOSED TYPICAL SECTION

(LOOKING EAST)

STA. 1217+67.32 R4 TO STA. 1221+29.33 R4

* MEDIAN TRANSITIONS FROM 11' AT STA. 1216+62.06 R4 TO 27' AT STA. 1231+02.69 R4 (SEE PLAN SHEETS)

** STA. 1212+11.76 R4 TO STA. 1221+29.33 R4

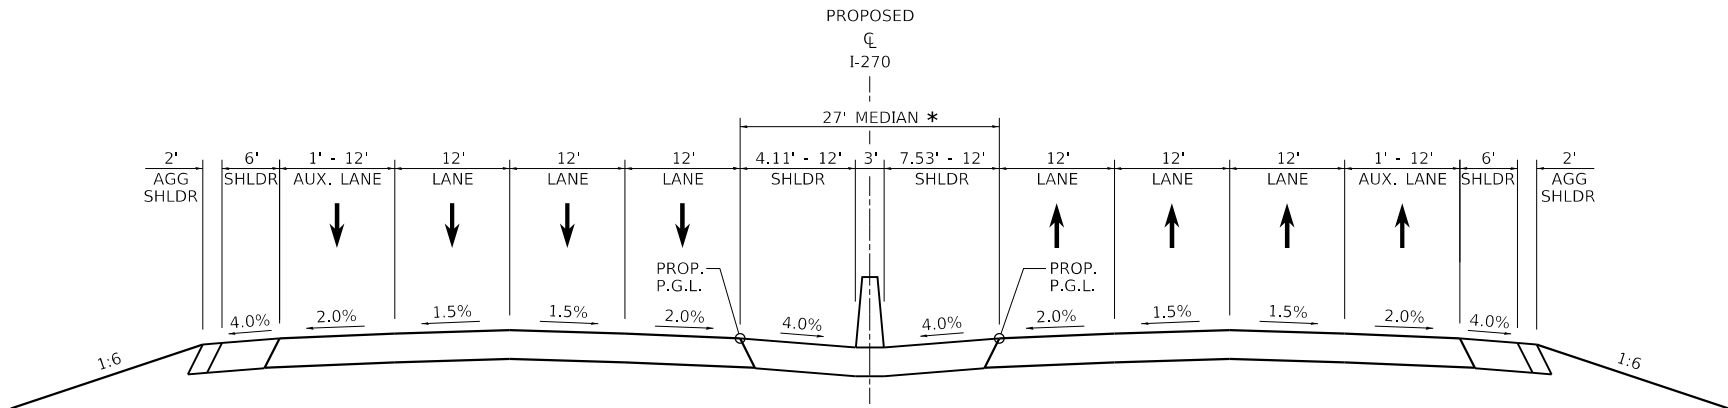

I-270 PROPOSED TYPICAL SECTION

(LOOKING EAST)

STA. 1221+29.33 R4 TO STA. 1236+62.56 R4

BRIDGE OMISSION: STA. 1231+73.79 R4 TO STA. 1234+64.41 R4 (I-270 OVER IL RTE 3)

* MEDIAN TRANSITIONS FROM 11' AT STA. 1216+62.06 R4 TO 27' AT STA. 1231+02.69 R4 (SEE PLAN SHEETS)


MODEL Default
FILE Name: I:\001170660\Draw\CADD_Sheets\Report_Exhibits

USER NAME = Matt Overbey	DESIGNED -	REVISED -
	DRAWN -	REVISED -
PLOT SCALE = 20.0000 ' / in.	CHECKED -	REVISED -
PLOT DATE = 6/3/2020 (9:03:13 AM)	DATE -	REVISED -

STATE OF ILLINOIS
DEPARTMENT OF TRANSPORTATION


SCALE: SHEET OF SHEETS STA. TO STA.

F.A.I. RTE.	SECTION	COUNTY	TOTAL SHEETS	SHEET NO.
270		MADISON		
CONTRACT NO.				
ILLINOIS FED. AID PROJECT				

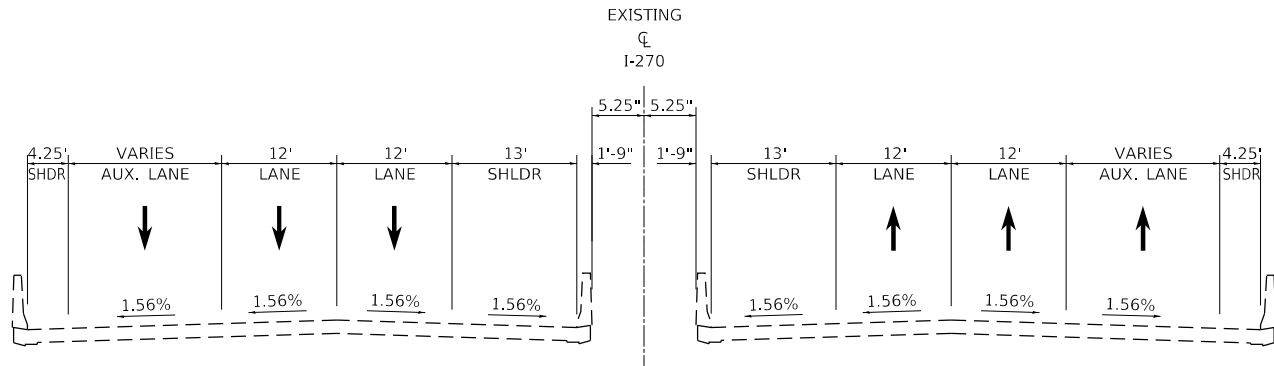

I-270 EXISTING TYPICAL SECTION - S.N. 060-0038 (EB) & S.N. 060-0039 (WB)

(LOOKING EAST)
EXIST. STA. 231+45.20 R3 TO STA. 234+11.83 R3
I-270 OVER IL ROUTE 3

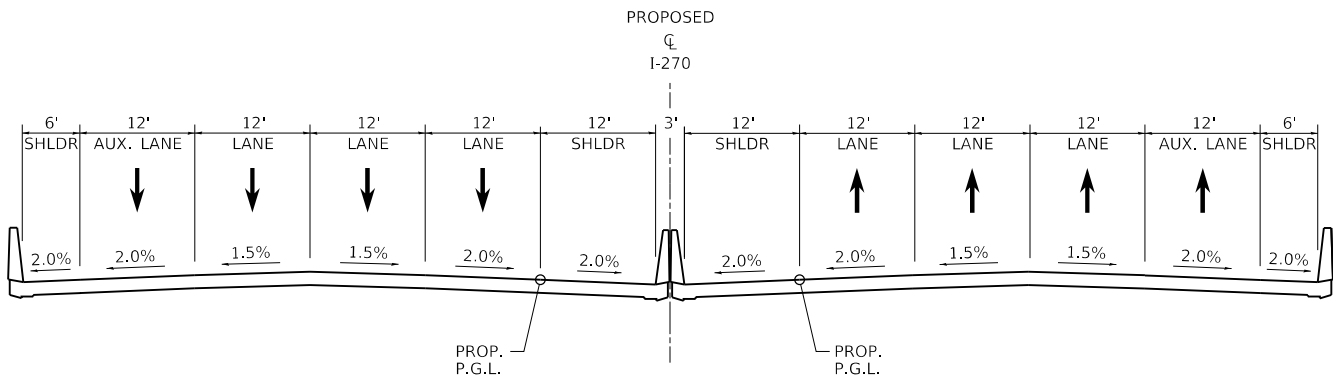


I-270 PROPOSED TYPICAL SECTION - STRUCTURES OVER IL ROUTE 3

(LOOKING EAST)
STA. 1231+73.79 R4 TO STA. 1234+64.41 R4
I-270 OVER IL ROUTE 3

MODEL Default
FILE Name: I:\0001170660\Draw\CADD_Sheets\Report Exhibit

	USER NAME = Matt Overbey	DESIGNED -	REVISED -	STATE OF ILLINOIS DEPARTMENT OF TRANSPORTATION	SCALE:		SHEET	OF	SHEETS	STA.	TO STA.	F.A.I. RTE.	SECTION	COUNTY	TOTAL SHEETS	SHEET NO.
		DRAWN -	REVISED -									270		MADISON		
	PLOT SCALE = 20.0000 ' / in.	CHECKED -	REVISED -									CONTRACT NO.				
	PLOT DATE = 6/3/2020 (9:03:13 AM)	DATE -	REVISED -									ILLINOIS FED. AID PROJECT				

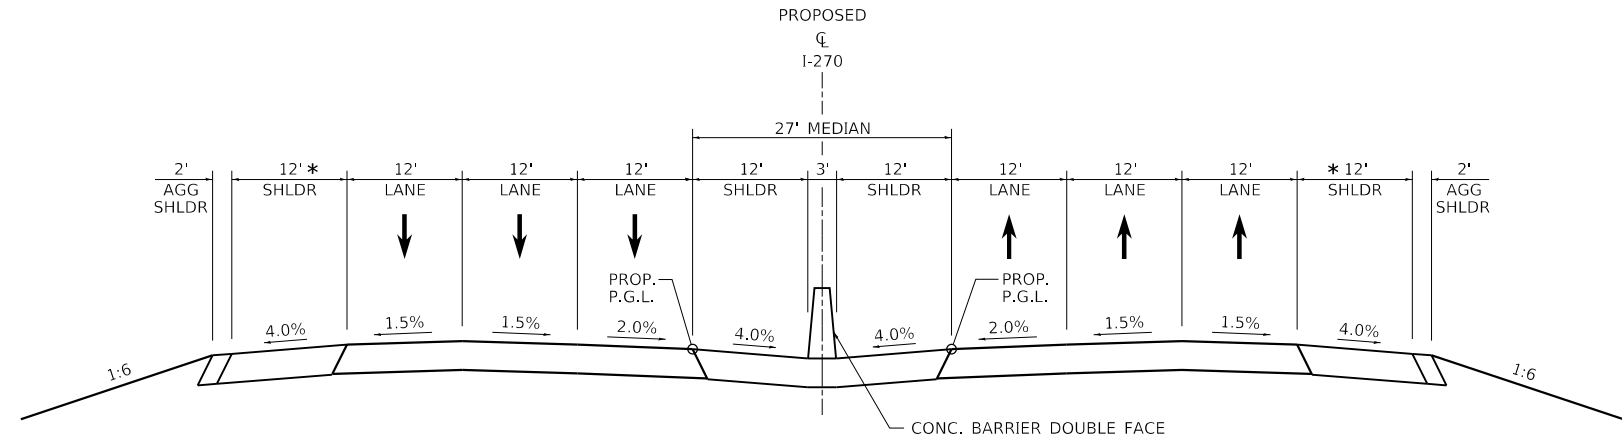


I-270 PROPOSED TYPICAL SECTION

(LOOKING EAST)

STA. 1236+62.64 R4 TO STA. 1249+30.43 R4

* GORE AREA / SHOULDER EXIST WITHIN THIS STATION RANGE
AS PART OF INTERSTATE RAMP ENTRANCE AND EXIT TERMINALS.
(SEE CRITICAL CROSS SECTIONS)

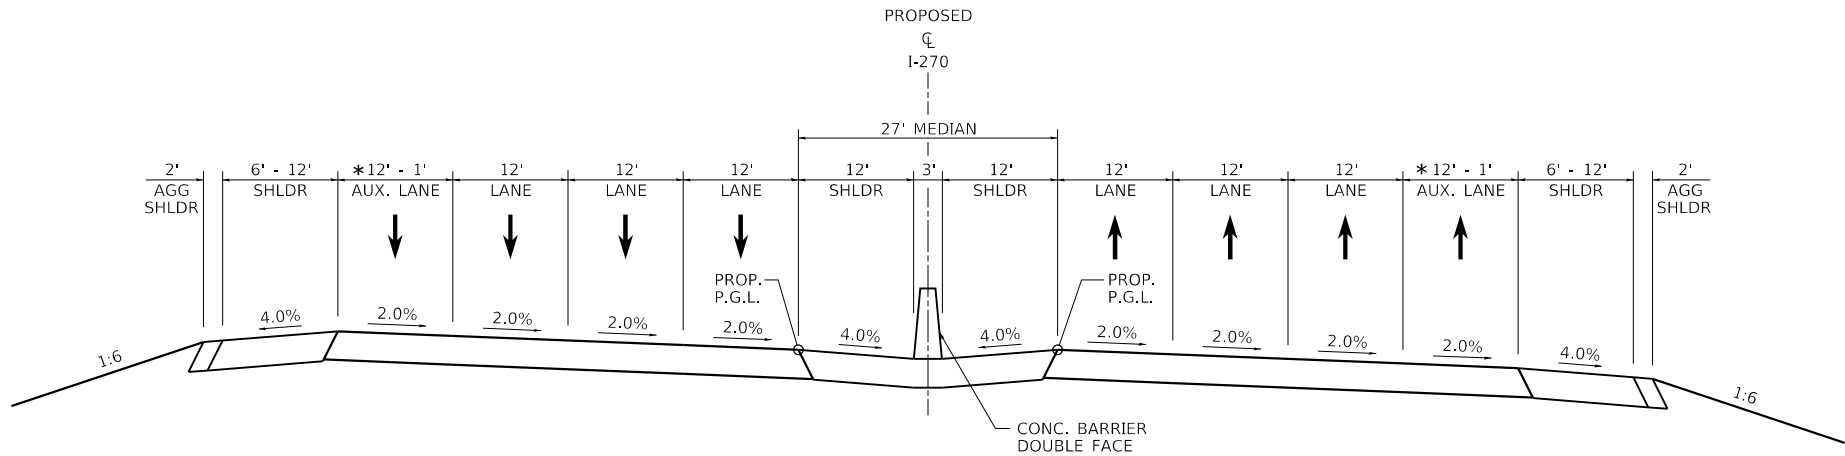

I-270 PROPOSED TYPICAL SECTION

(LOOKING EAST)

STA. 1249+30.43 R4 TO STA. 267+25.10 R5


STATION EQUATION: STA. 1252+69.38 R4 (BK) = STA. 252+42.16 R5 (AH)

BRIDGE OMISSION: STA. 255+27.47 R5 TO STA. 258+35.58 R5 (I-270 OVER ST THOMAS RD.)

* GORE AREA / SHOULDER EXIST WITHIN THIS STATION RANGE
AS PART OF INTERSTATE RAMP ENTRANCE AND EXIT TERMINALS.
(SEE CRITICAL CROSS SECTIONS)


MODEL: Default
FILE NAME: I:\DOT\170660\Draw\CADD_Sheets\Report_ Exhibit...

	USER NAME = Matt Overbey	DESIGNED -	REVISED -	STATE OF ILLINOIS DEPARTMENT OF TRANSPORTATION	SCALE: SHEET OF SHEETS STA. TO STA.			F.A.I. RTE.	SECTION	COUNTY	TOTAL SHEETS	SHEET NO.
		DRAWN -	REVISED -					270		MADISON		
	PLOT SCALE = 20.0000 ' / in.	CHECKED -	REVISED -					CONTRACT NO.				
	PLOT DATE = 6/3/2020 (9:03:14 AM)	DATE -	REVISED -					ILLINOIS FED. AID PROJECT				

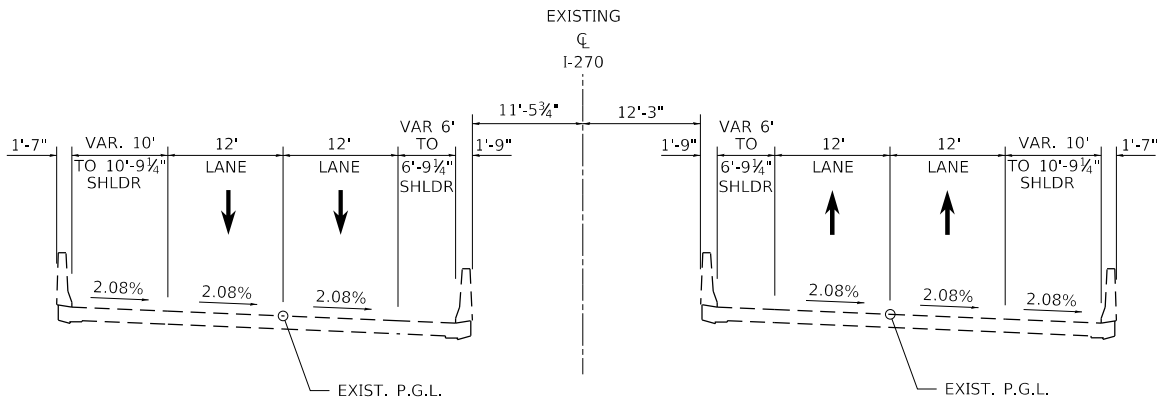

I-270 EXISTING TYPICAL SECTION - S.N. 060-0040 (EB) & S.N. 060-0041 (WB)

(LOOKING EAST)
 STA. 255+58.76 R5 TO STA. 258+04.19 R5
 I-270 OVER ST. THOMAS ROAD AND NORFOLK SOUTHERN RAILROAD

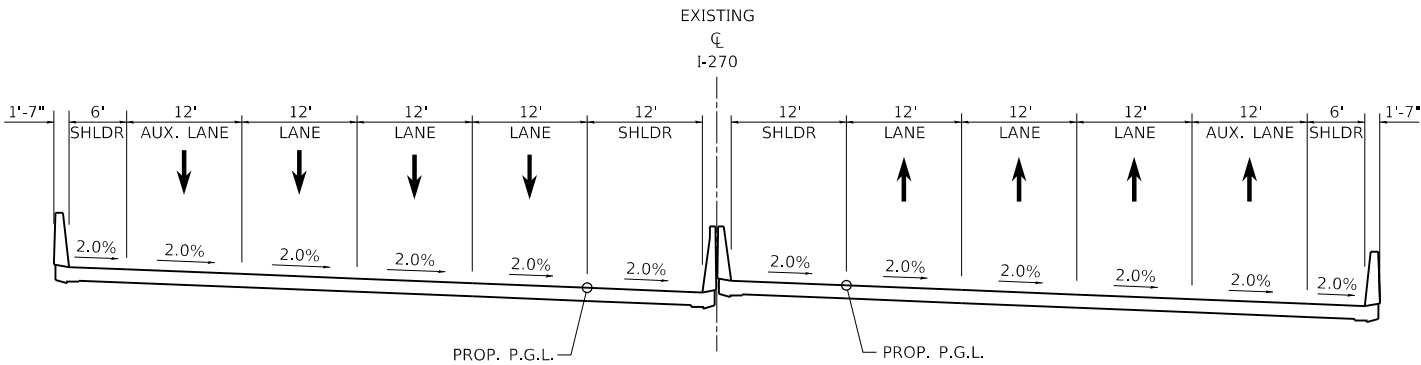


I-270 PROPOSED TYPICAL SECTION - STRUCTURES OVER ST. THOMAS ROAD

(LOOKING EAST)
 STA. 255+58.76 R5 TO STA. 258+04.19 R5
 I-270 OVER ST. THOMAS ROAD AND NORFOLK SOUTHERN RAILROAD

MODEL Default
 FILE Name: I:\001170660\Draw\CADD_Sheets\Report_Exhibits

	USER NAME = Matt Overbey	DESIGNED -	REVISED -	STATE OF ILLINOIS DEPARTMENT OF TRANSPORTATION	SCALE:		SHEET	OF	SHEETS	STA.	TO STA.	F.A.I. RTE.	SECTION	COUNTY	TOTAL SHEETS	SHEET NO.
		DRAWN -	REVISED -									270		MADISON		
	PLOT SCALE = 20.0000 ' / in.	CHECKED -	REVISED -									CONTRACT NO.				
	PLOT DATE = 6/3/2020 (9:03:14 AM)	DATE -	REVISED -										ILLINOIS	FED. AID PROJECT		

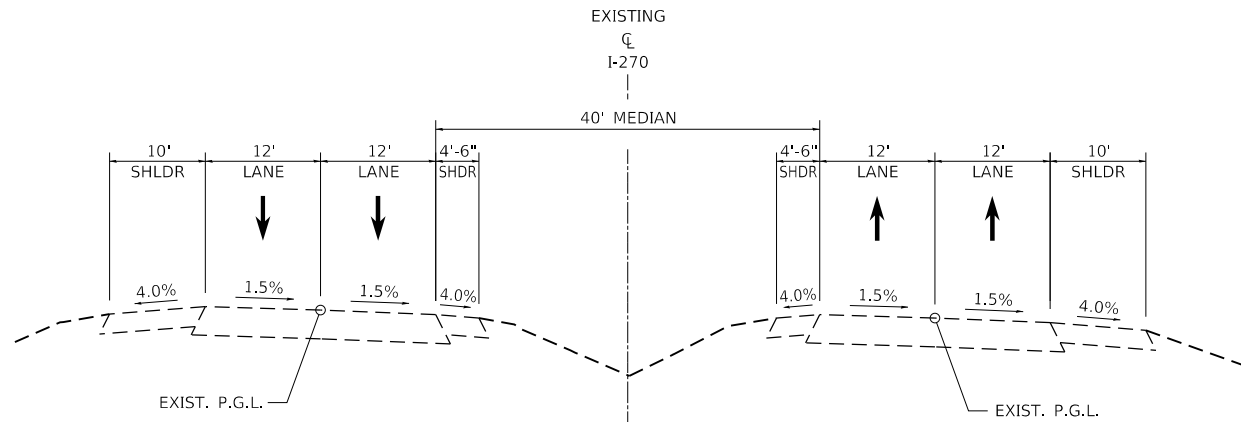


I-270 EXISTING TYPICAL SECTION

(LOOKING EAST)

EXIST. STA. 235+70.07 R5 TO STA. 280+00.00 R5

STATION EQUATION: STA. 1252+69.38 R4 (BK) = STA. 252+42.16 R5 (AH) (PROPOSED)

EXIST. I-270 STA. 252+42.16 R5 MATCHES PROPOSED I-270 STATIONING AT
STATION EQUATION: STA. 1252+69.38 R4 (BK) = STA. 252+42.16 R5 (AH)

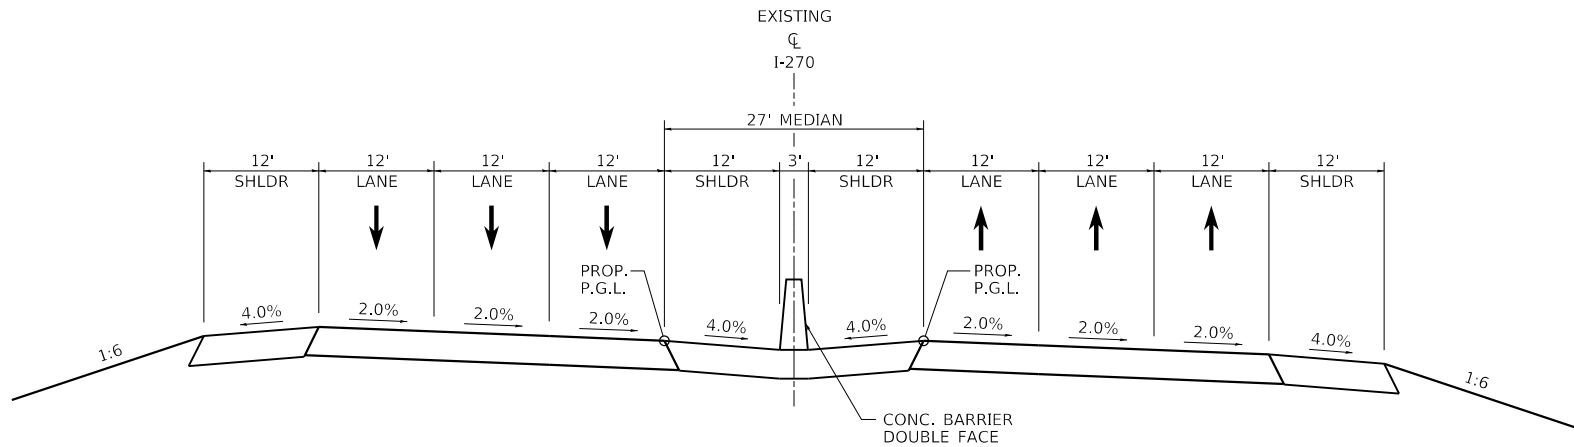


I-270 PROPOSED TYPICAL SECTION

STA. 267+25.10 R5 TO STA. 280+00.00 R5
(LOOKING EAST)


MODEL Default
FILE Name: E:\J001170660\Draw\CADD_Sheets\Report_Exhibits

	USER NAME = Matt Overbey	DESIGNED -	REVISED -	STATE OF ILLINOIS DEPARTMENT OF TRANSPORTATION	SCALE: SHEET OF SHEETS STA. TO STA.			F.A.I. RTE.	SECTION	COUNTY	TOTAL SHEETS	SHEET NO.
		DRAWN -	REVISED -					270		MADISON		
	PLOT SCALE = 20.0000 ' / in.	CHECKED -	REVISED -					CONTRACT NO.				
	PLOT DATE = 6/3/2020 (9:03:14 AM)	DATE -	REVISED -					ILLINOIS FED. AID PROJECT				

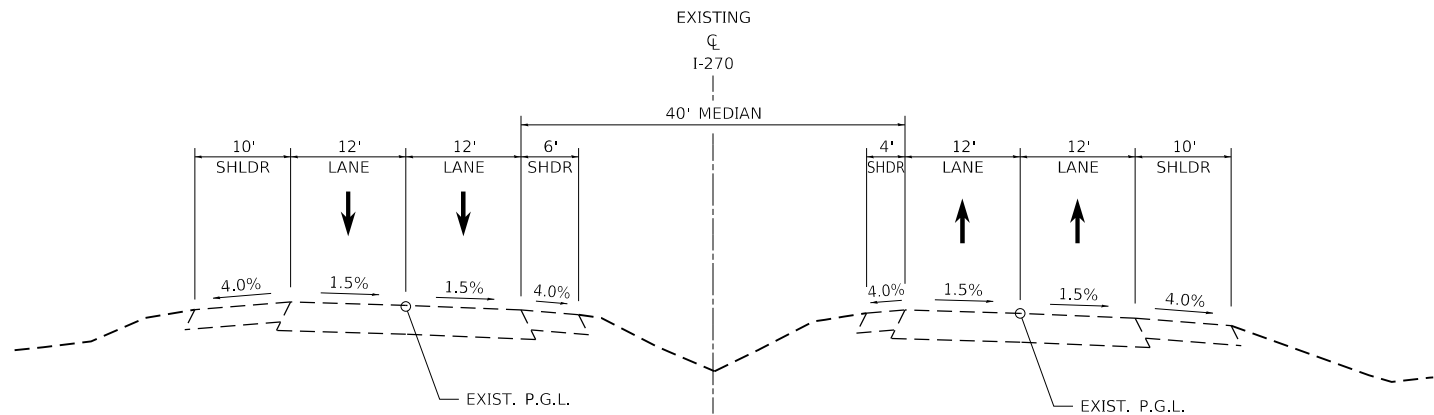


I-270 EXISTING TYPICAL SECTION

(LOOKING EAST)
STAL. 280+00.00 R5 TO STA. 297+05.41 R5

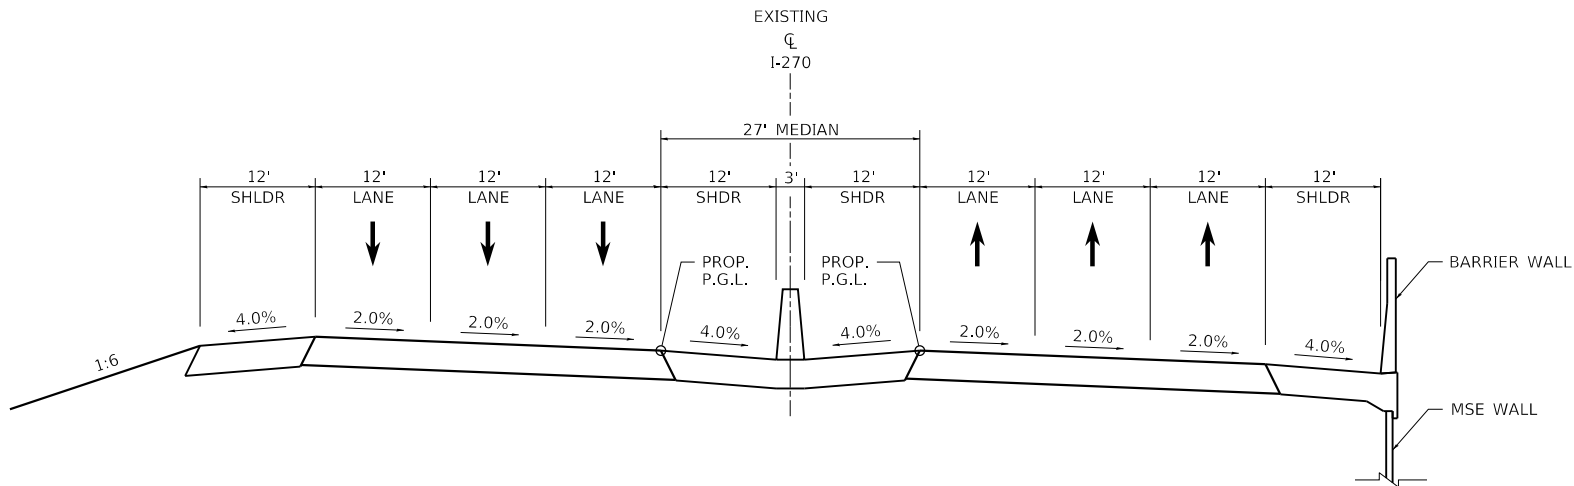

I-270 PROPOSED TYPICAL SECTION

(LOOKING EAST)
STA. 280+00.00 R5 TO STA. 288+13.33 R5

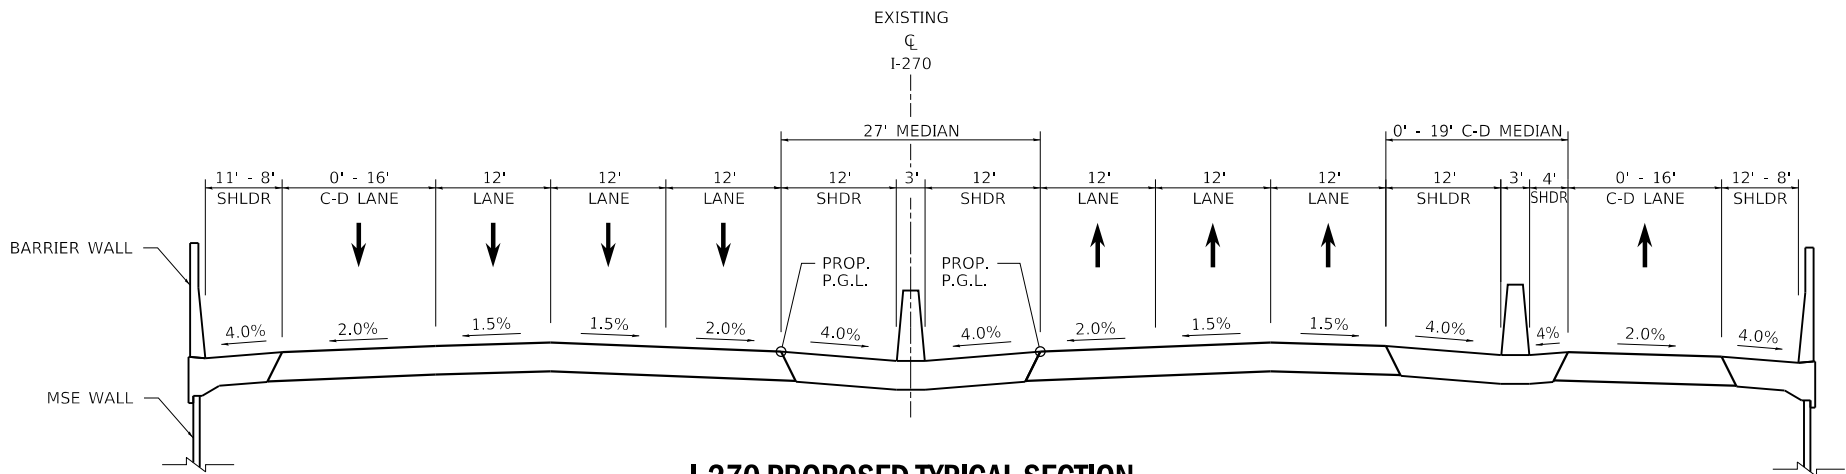


I-270 PROPOSED TYPICAL SECTION

(LOOKING EAST)
STA. 288+13.33 R5 TO STA. 308+41.22 R5

NOTE: GORE AREA / SHOULDER EXIST WITHIN THIS STATION RANGE
AS PART OF INTERSTATE RAMP ENTRANCE AND EXIT TERMINALS.
(SEE CRITICAL CROSS SECTIONS)


MODEL: Default
FILE NAME: I:\DOT1170660\Draw\CADD_Sheets\Report_ Exhibit1.dwg

	USER NAME = Matt Overbey	DESIGNED -	REVISED -	STATE OF ILLINOIS DEPARTMENT OF TRANSPORTATION	SCALE:		SHEET	OF	SHEETS	STA.	TO STA.	F.A.I. RTE.	SECTION	COUNTY	TOTAL SHEETS	SHEET NO.
	PLOT SCALE = 20.0000 ' / in.	DRAWN -	REVISED -									270		MADISON		
	PLOT DATE = 6/3/2020 (9:03:15 AM)	CHECKED -	REVISED -									CONTRACT NO.				
		DATE -	REVISED -									ILLINOIS FED. AID PROJECT				

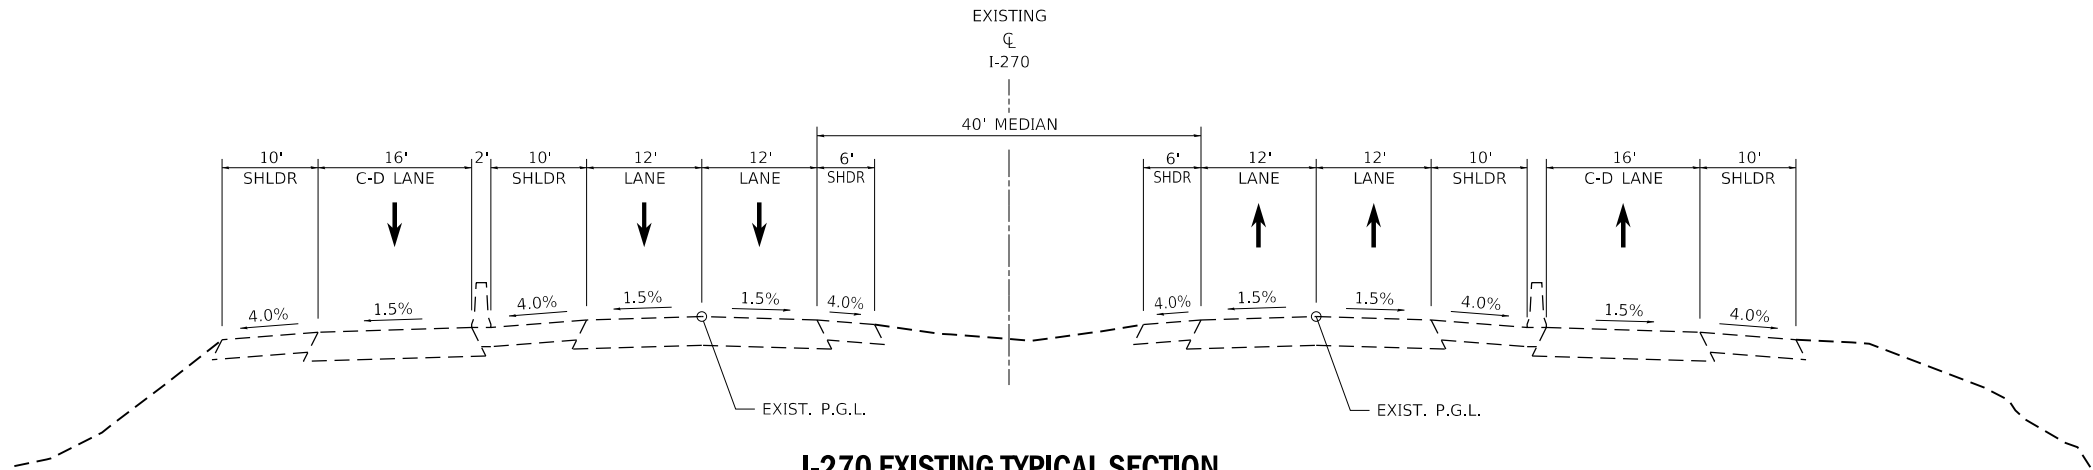

I-270 EXISTING TYPICAL SECTION

(LOOKING EAST)
STA. 297+05.41 R5 TO STA. 315+00.22 R5

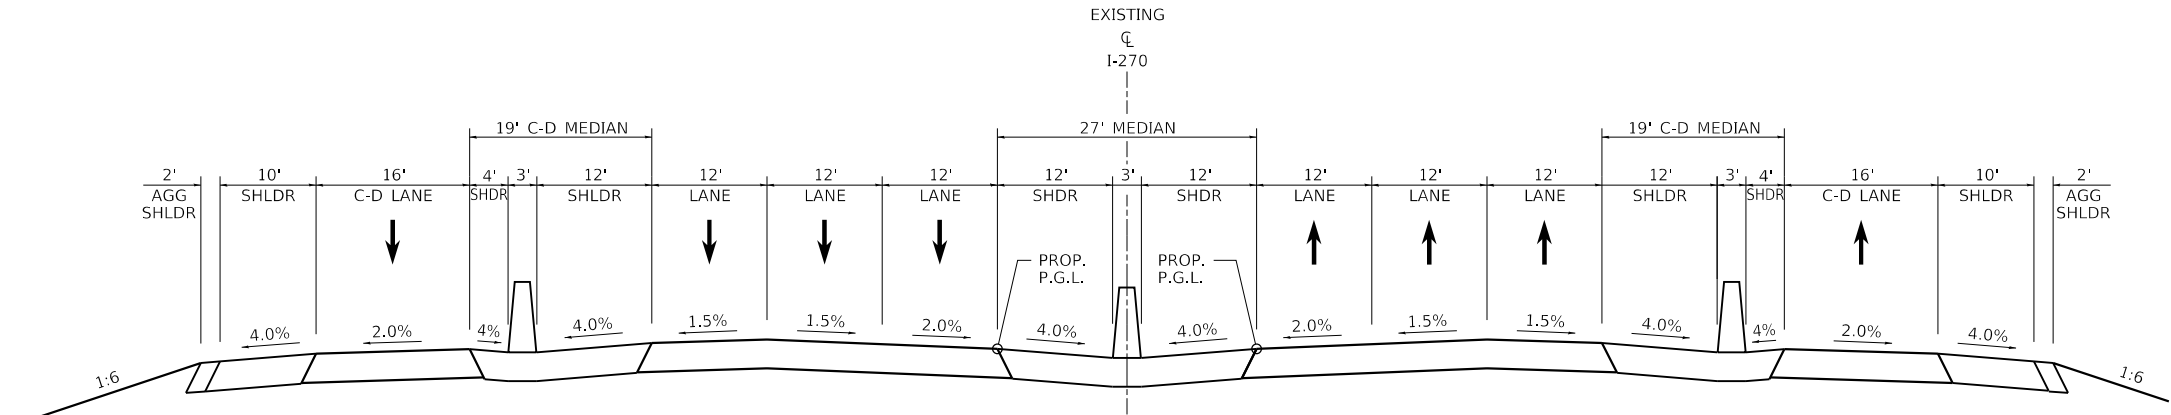

I-270 PROPOSED TYPICAL SECTION

(LOOKING EAST)
STA. 308+41.22 R5 TO STA. 315+24.17 R5
STA. 326+74.96 R5 TO STA. 328+55.45 R5


MODEL Default
FILE Name: E:\J001170660\Draw\CADD_Sheets\Report_ Exhibit

USER NAME = Matt Overbey	DESIGNED -	REVISED -
	DRAWN -	REVISED -
PLOT SCALE = 20.0000 ' / in.	CHECKED -	REVISED -
PLOT DATE = 6/3/2020 (9:03:16 AM)	DATE -	REVISED -


STATE OF ILLINOIS
DEPARTMENT OF TRANSPORTATION

SCALE: SHEET OF SHEETS STA. TO STA.

F.A.I. RTE.	SECTION	COUNTY	TOTAL SHEETS	SHEET NO.
270		MADISON		
CONTRACT NO.				
ILLINOIS FED. AID PROJECT				

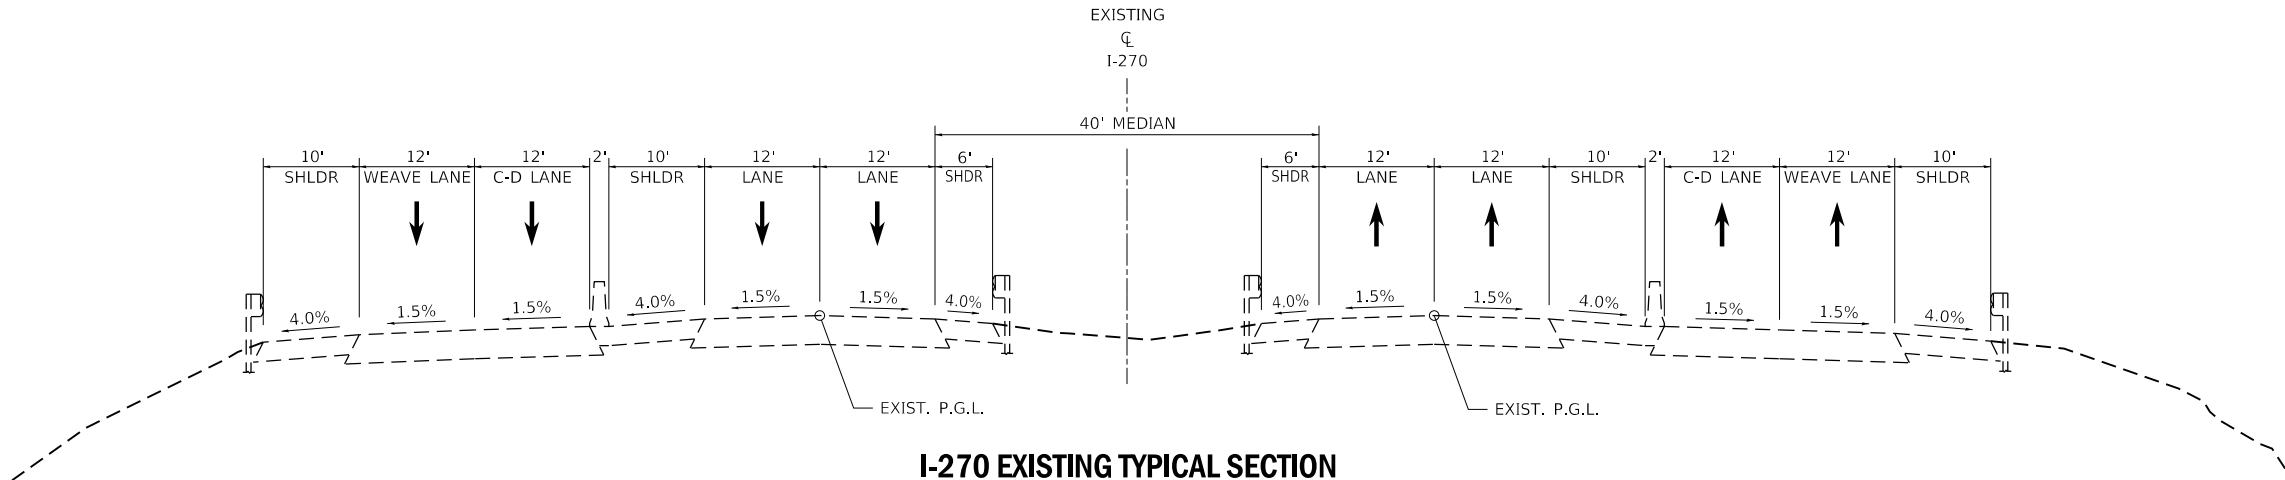


I-270 EXISTING TYPICAL SECTION
(LOOKING EAST)
STA. 315+00.22 R5 TO STA. 328+22.38 R5
BRIDGE OMISSION: STA. 318+19.99 R5 TO STA. 324+09.22 R5

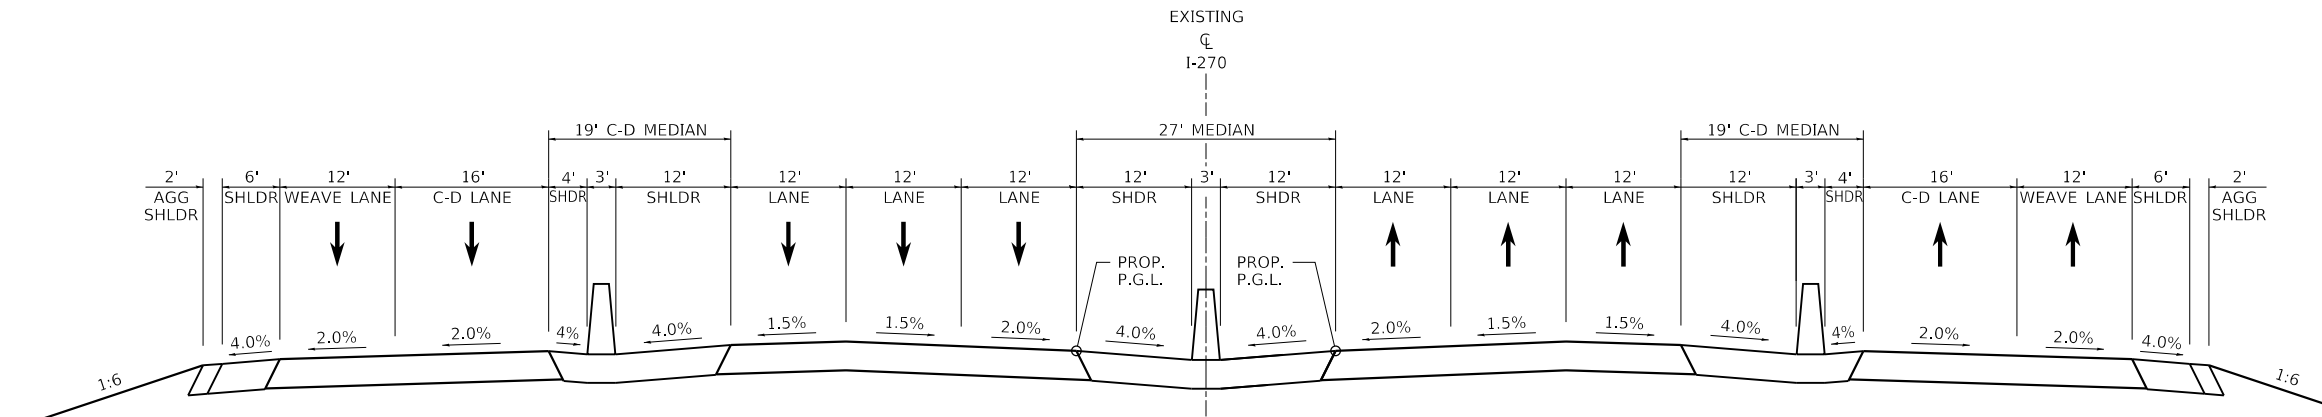

I-270 PROPOSED TYPICAL SECTION
(LOOKING EAST)
STA. 315+24.17 R5 TO STA. 326+74.96 R5
BRIDGE OMISSION: STA. 317+88.86 R5 TO STA. 324+40.07 R5


MODEL: Default
FILE NAME: E:\DOT1170660\Draw\CADD_Sheets\Report_Exhibits

	USER NAME = Matt Overbey	DESIGNED -	REVISED -	STATE OF ILLINOIS DEPARTMENT OF TRANSPORTATION	SCALE: SHEET OF SHEETS STA. TO STA.			F.A.I. RTE.	SECTION	COUNTY	TOTAL SHEETS	SHEET NO.
		DRAWN -	REVISED -					270		MADISON		
	PLOT SCALE = 20.0000 ' / in.	CHECKED -	REVISED -					CONTRACT NO.				
	PLOT DATE = 6/3/2020 (9:03:16 AM)	DATE -	REVISED -					ILLINOIS FED. AID PROJECT				

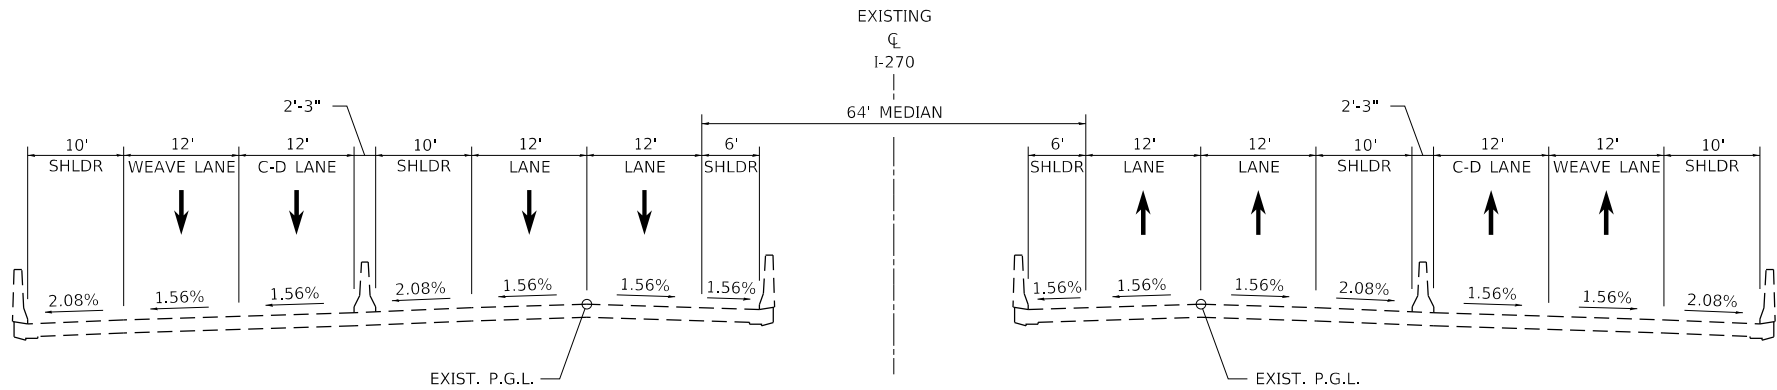

I-270 EXISTING TYPICAL SECTION - S.N. 060-0042 (EB) & S.N. 060-0043 (WB)

I-270 OVER OLD ALTON ROAD & IL 203 C-D WITH WEAVE LANE
 STA. 318+19.99 TO STA. 324+09.22

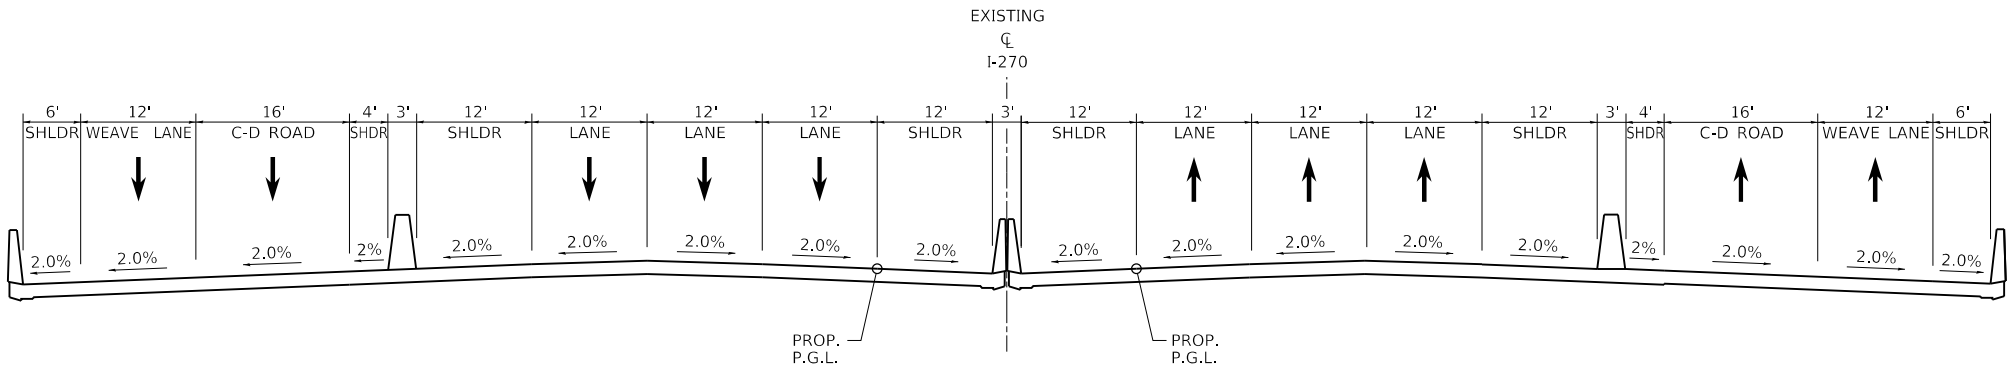


I-270 PROPOSED TYPICAL SECTION - S.N. 060-0042 (EB) & S.N. 060-0043 (WB)


(LOOKING EAST)
 STA. 317+88.86 R5 TO STA. 324+40.07 R5

MODEL Default
 FILE Name: I:\DOT170660\Draw\CADD_Sheets\Report Exhibit...

	USER NAME = Matt Overbey	DESIGNED -	REVISED -	STATE OF ILLINOIS DEPARTMENT OF TRANSPORTATION	SCALE:		SHEET	OF	SHEETS	STA.	TO STA.	F.A.I. RTE.	SECTION	COUNTY	TOTAL SHEETS	SHEET NO.
		DRAWN -	REVISED -									270		MADISON		
	PLOT SCALE = 20.0000 ' / in.	CHECKED -	REVISED -									CONTRACT NO.				
	PLOT DATE = 6/3/2020 (9:03:16 AM)	DATE -	REVISED -									ILLINOIS FED. AID PROJECT				

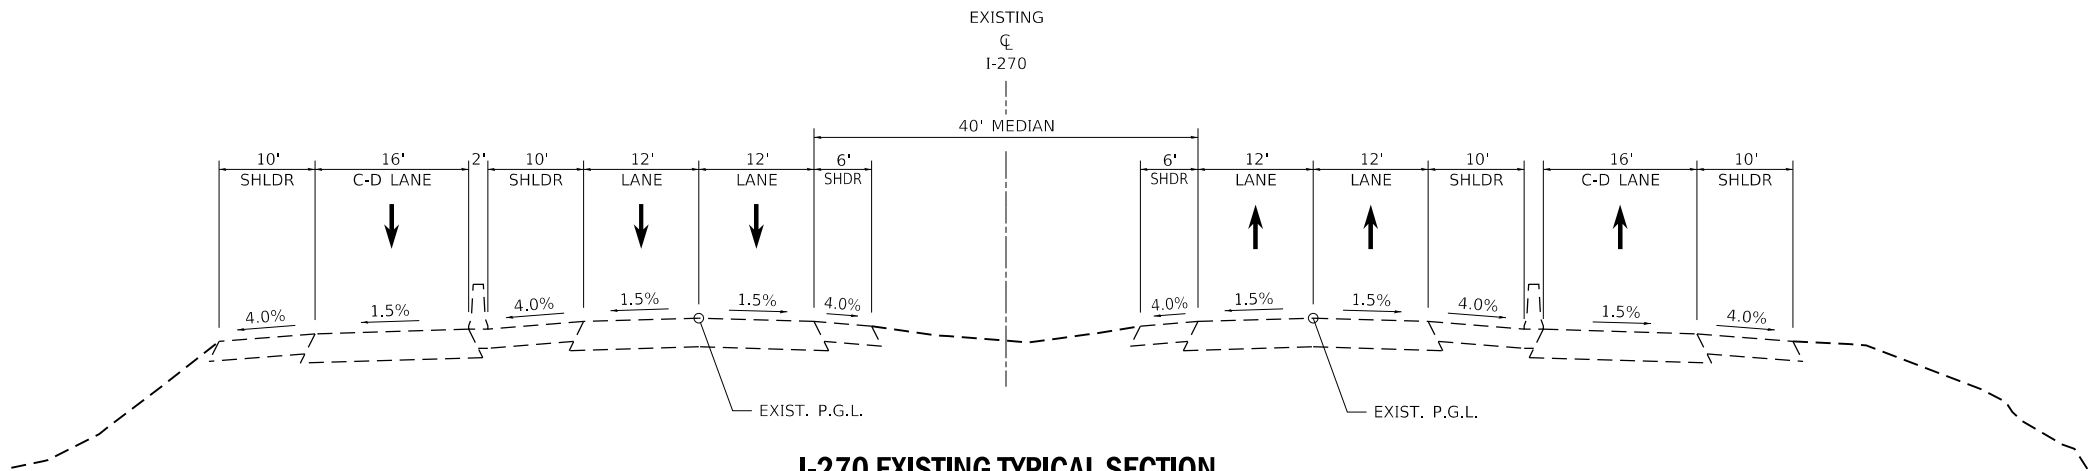


I-270 EXISTING TYPICAL SECTION
(LOOKING EAST)
STA. 328+22.38 R5 TO STA. 346+19.77 R5
BRIDGE OMISSION: STA. 334+42.22 R5 TO STA. 337+23.73 R5

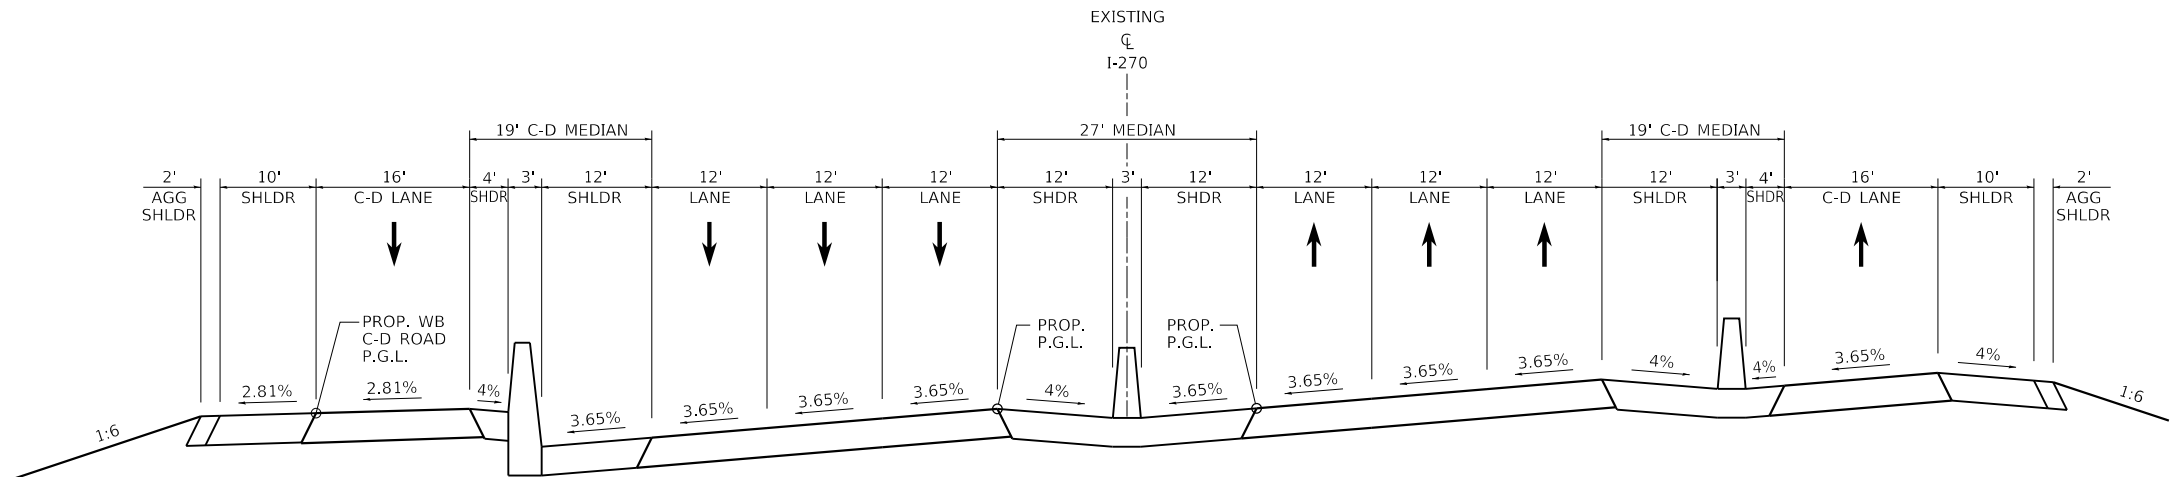

I-270 PROPOSED TYPICAL SECTION (WB COLLECTOR-DISTRIBUTOR ROAD SPLIT PROFILE)
(LOOKING EAST)
STA. 328+55.45 R5 TO STA. 334+10.65 R5

MODEL Default:
FILE Name: I:\DOT1170660\Draw\CADD_Sheets\Report_Exhibits

	USER NAME = Matt Overbey	DESIGNED -	REVISED -	STATE OF ILLINOIS DEPARTMENT OF TRANSPORTATION	SCALE:		SHEET	OF	SHEETS	STA.	TO STA.	F.A.I. RTE.	SECTION	COUNTY	TOTAL SHEETS	SHEET NO.
		DRAWN -	REVISED -									270		MADISON		
	PLOT SCALE = 20,0000 ' / in.	CHECKED -	REVISED -									CONTRACT NO.				
	PLOT DATE = 6/3/2020 (9:03:16 AM)	DATE -	REVISED -									ILLINOIS FED. AID PROJECT				

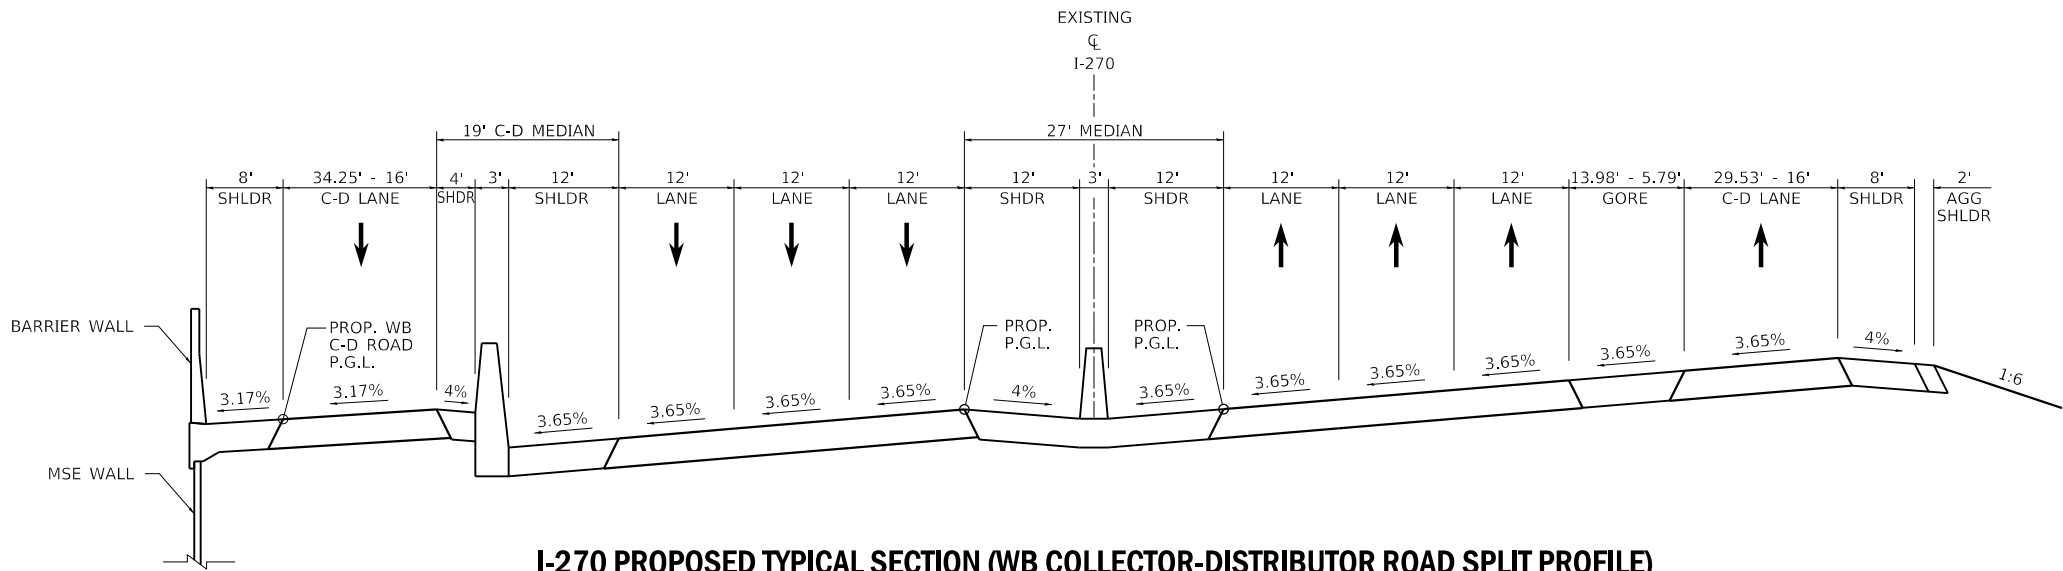


I-270 PROPOSED TYPICAL SECTION (WB COLLECTOR-DISTRIBUTOR ROAD SPLIT PROFILE)

NOTE: GORE AREA / SHOULDER EXIST WITHIN THIS STATION RANGE
AS PART OF INTERSTATE RAMP ENTRANCE AND EXIT TERMINALS.
(SEE CRITICAL CROSS SECTIONS)

(LOOKING EAST)
STA. 337+55.21 R5 TO STA. 343+26.10 R5


MODEL Default
FILE Name: I:\DOT\170660\Draw\CADD_Sheets\Report Exhibit

	USER NAME = Matt Overbey	DESIGNED -	REVISED -	STATE OF ILLINOIS DEPARTMENT OF TRANSPORTATION	SCALE:		SHEET	OF	SHEETS	STA.	TO STA.	F.A.I. RTE.	SECTION	COUNTY	TOTAL SHEETS	SHEET NO.
		DRAWN -	REVISED -									270		MADISON		
	PLOT SCALE = 20,0000 ' / in.	CHECKED -	REVISED -									CONTRACT NO.				
	PLOT DATE = 6/3/2020 (9:03:17 AM)	DATE -	REVISED -										ILLINOIS	FED. AID PROJECT		

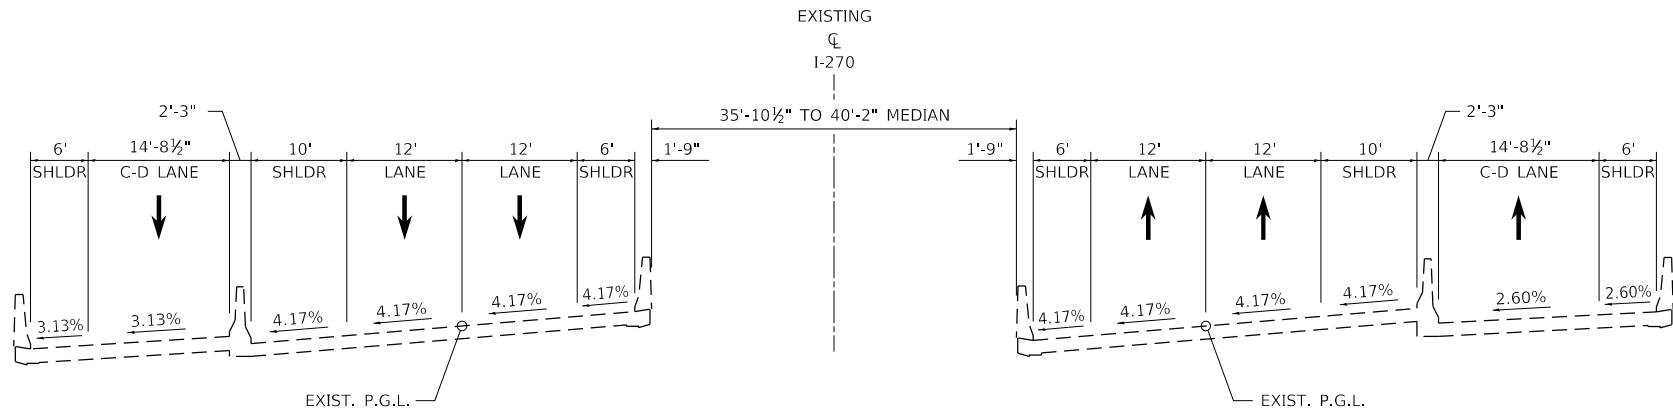

I-270 EXISTING TYPICAL SECTION - S.N. 060-0044 (EB) & S.N. 060-0045 (WB)

(LOOKING EAST)
STA. 334+42.22 R5 TO STA. 337+23.73 R5

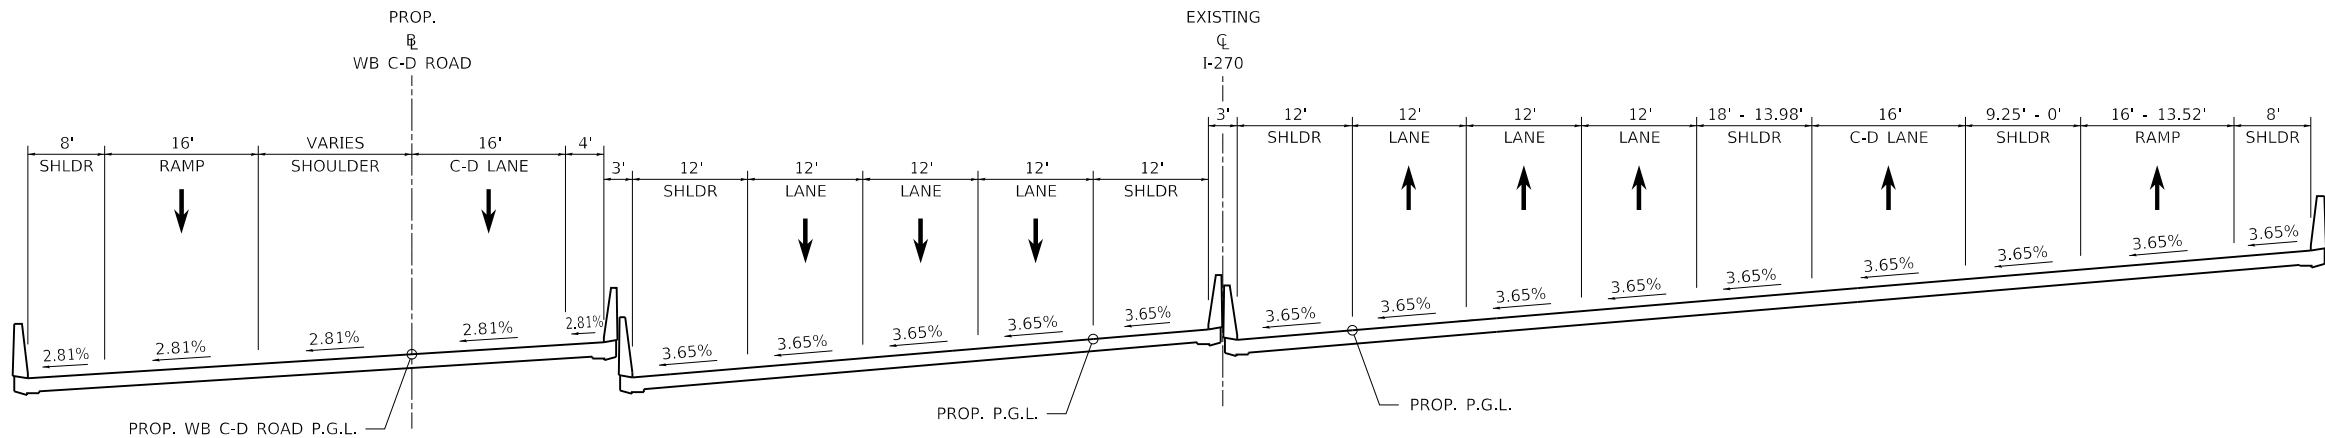

I-270 PROPOSED TYPICAL SECTION (WB COLLECTOR-DISTRIBUTOR ROAD SPLIT PROFILE) - S.N. 060-0044 (EB) & S.N. 060-0045 (WB)

(LOOKING EAST)
STA. 334+10.65 TO STA. 337+55.21 R5

NOTE: GORE AREA / SHOULDER EXIST WITHIN THIS STATION RANGE
AS PART OF INTERSTATE RAMP ENTRANCE AND EXIT TERMINALS.
(SEE CRITICAL CROSS SECTIONS)


MODEL Default:
FILE Name: I:\DOT1170660\Draw\CADD_Sheets\Report_Exhibits

USER NAME = Matt Overbey	DESIGNED -	REVISED -
	DRAWN -	REVISED -
PLOT SCALE = 20,0000 ' / in.	CHECKED -	REVISED -
PLOT DATE = 6/3/2020 (9:03:17 AM)	DATE -	REVISED -

**STATE OF ILLINOIS
DEPARTMENT OF TRANSPORTATION**


SCALE: SHEET OF SHEETS STA. TO STA.

F.A.I. RTE.	SECTION	COUNTY	TOTAL SHEETS	SHEET NO.
270		MADISON		
CONTRACT NO.				
ILLINOIS FED. AID PROJECT				

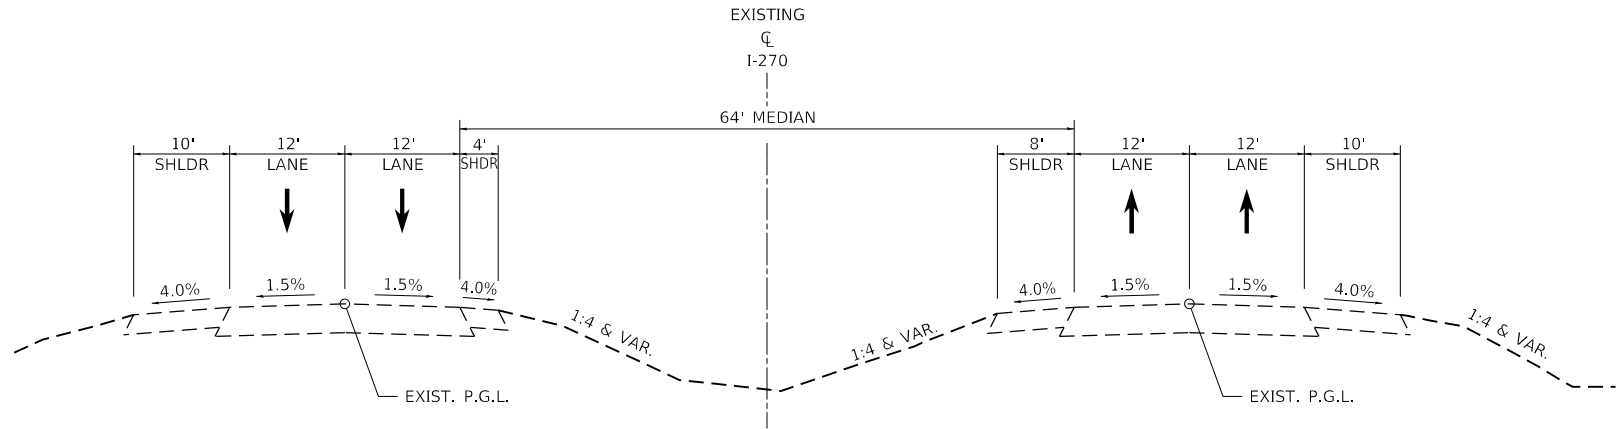

I-270 EXISTING TYPICAL SECTION

(LOOKING EAST)
STA. 346+19.77 R5 TO STA. 378+15.94 R5

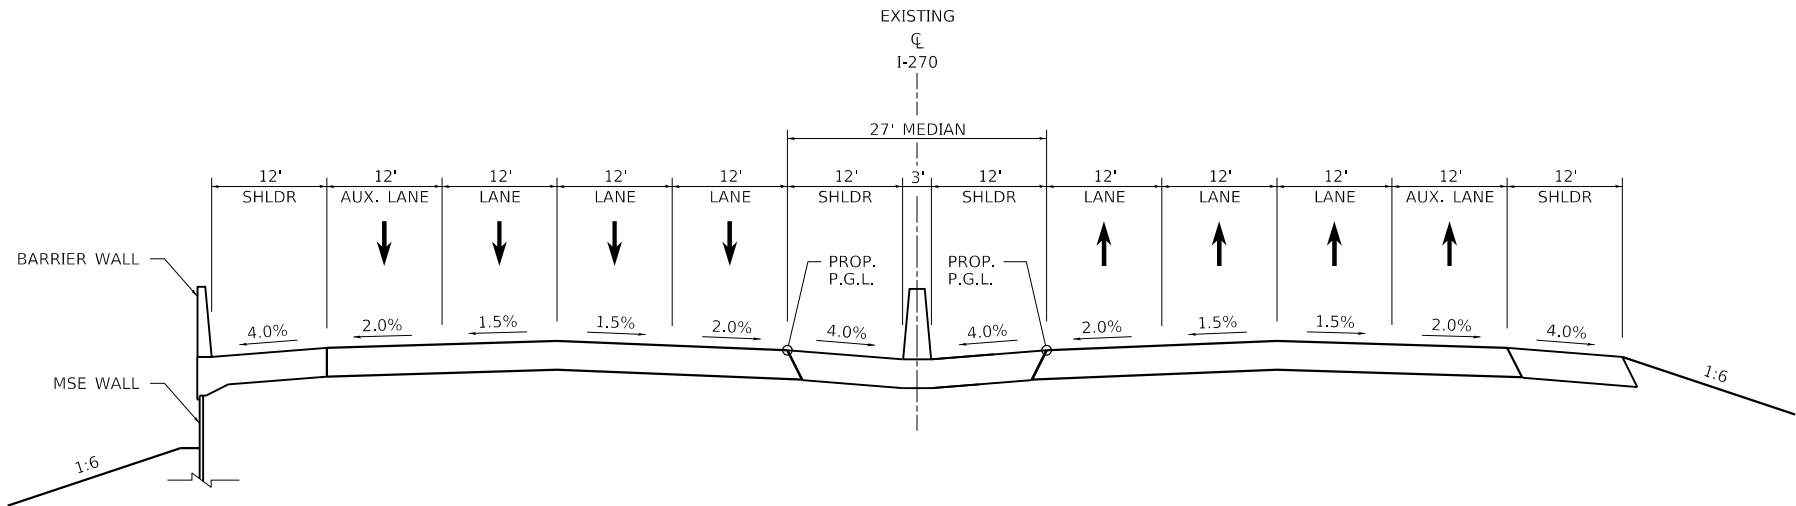


I-270 PROPOSED TYPICAL SECTION

(LOOKING EAST)
STA. 351+29.08 R5 TO STA. 378+15.94 R5


MODEL Default
FILE Name: I:\J001170660\Draw\CADD_Sheets\Report_Exhibits

	USER NAME = Matt Overbey	DESIGNED -	REVISED -	STATE OF ILLINOIS DEPARTMENT OF TRANSPORTATION				F.A.I. RTE.	SECTION	COUNTY	TOTAL SHEETS	SHEET NO.
		DRAWN -	REVISED -					270		MADISON		
	PLOT SCALE = 20.0000 ' / in.	CHECKED -	REVISED -					CONTRACT NO.				
	PLOT DATE = 6/3/2020 (9:03:17 AM)	DATE -	REVISED -		SCALE:	SHEET	OF	SHEETS	STA.	TO STA.	ILLINOIS	FED. AID PROJECT

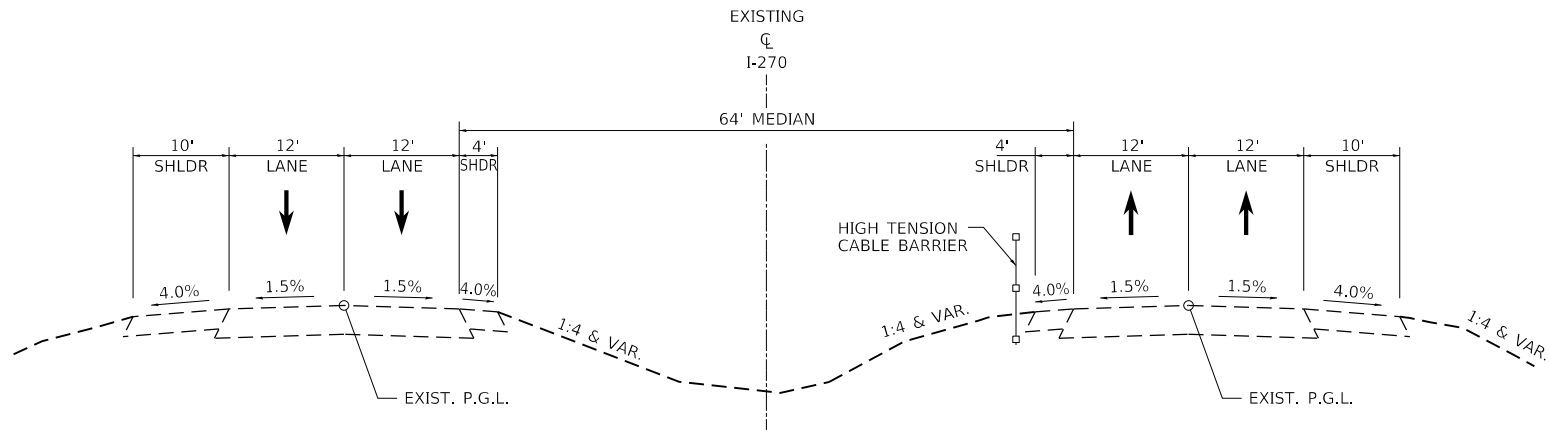


I-270 EXISTING TYPICAL SECTION

ENGINEERS RD TO IL 111
(LOOKING EAST)
STA. 362+00.00 TO STA. 369+94.48

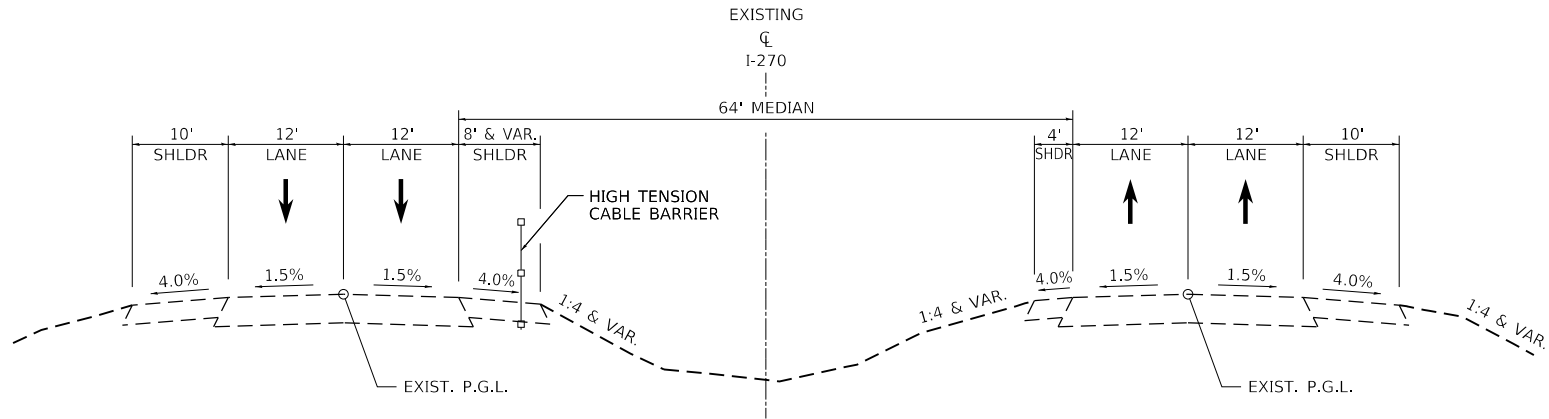

I-270 EXISTING TYPICAL SECTION

ENGINEERS RD TO IL 111
(LOOKING EAST)
STA. 369+94.48 TO STA. 384+74.63

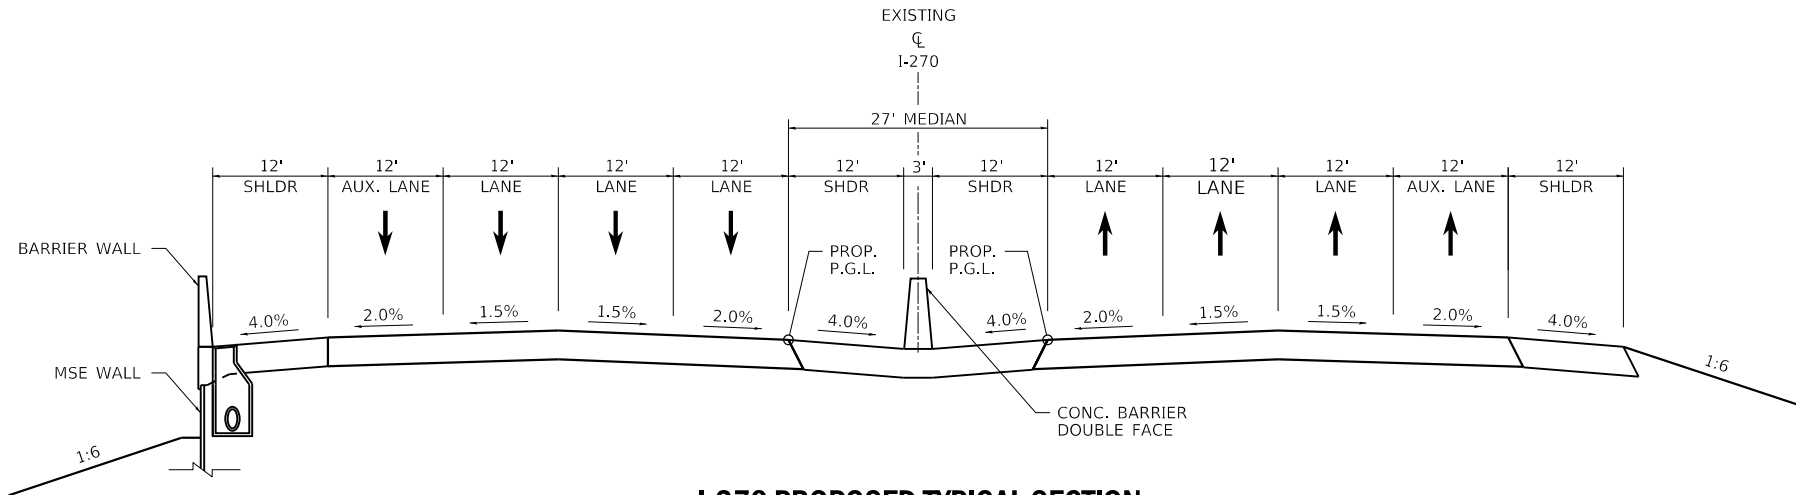

I-270 PROPOSED TYPICAL SECTION

ENGINEERS RD TO IL 111
(LOOKING EAST)
STA. 362+00.00 TO STA. 384+74.63



MODEL Default
FILE Name: I:\001170660\Draw\CADD_Sheets\Report_ Exhibit...

USER NAME	= Matt Overbey	DESIGNED	-	REVISED	-
		DRAWN	-	REVISED	-
PLOT SCALE	= 20.0000 ' / in.	CHECKED	-	REVISED	-
PLOT DATE	= 6/3/2020 (9:03:18 AM)	DATE	-	REVISED	-

STATE OF ILLINOIS
DEPARTMENT OF TRANSPORTATION

SCALE: SHEET OF SHEETS STA. TO STA.


F.A.I. RTE.	SECTION	COUNTY	TOTAL SHEETS	SHEET NO.
270		MADISON		
CONTRACT NO.				
ILLINOIS FED. AID PROJECT				

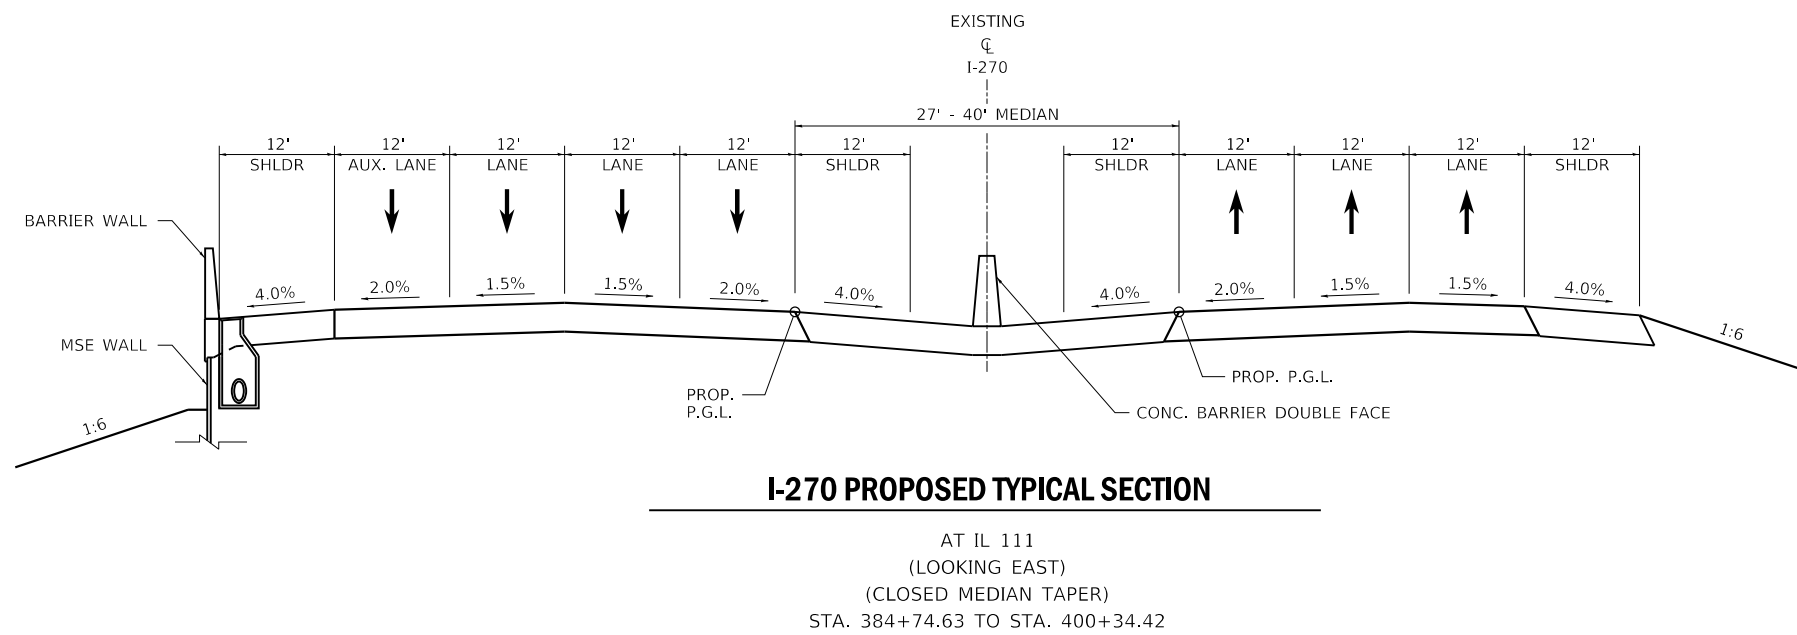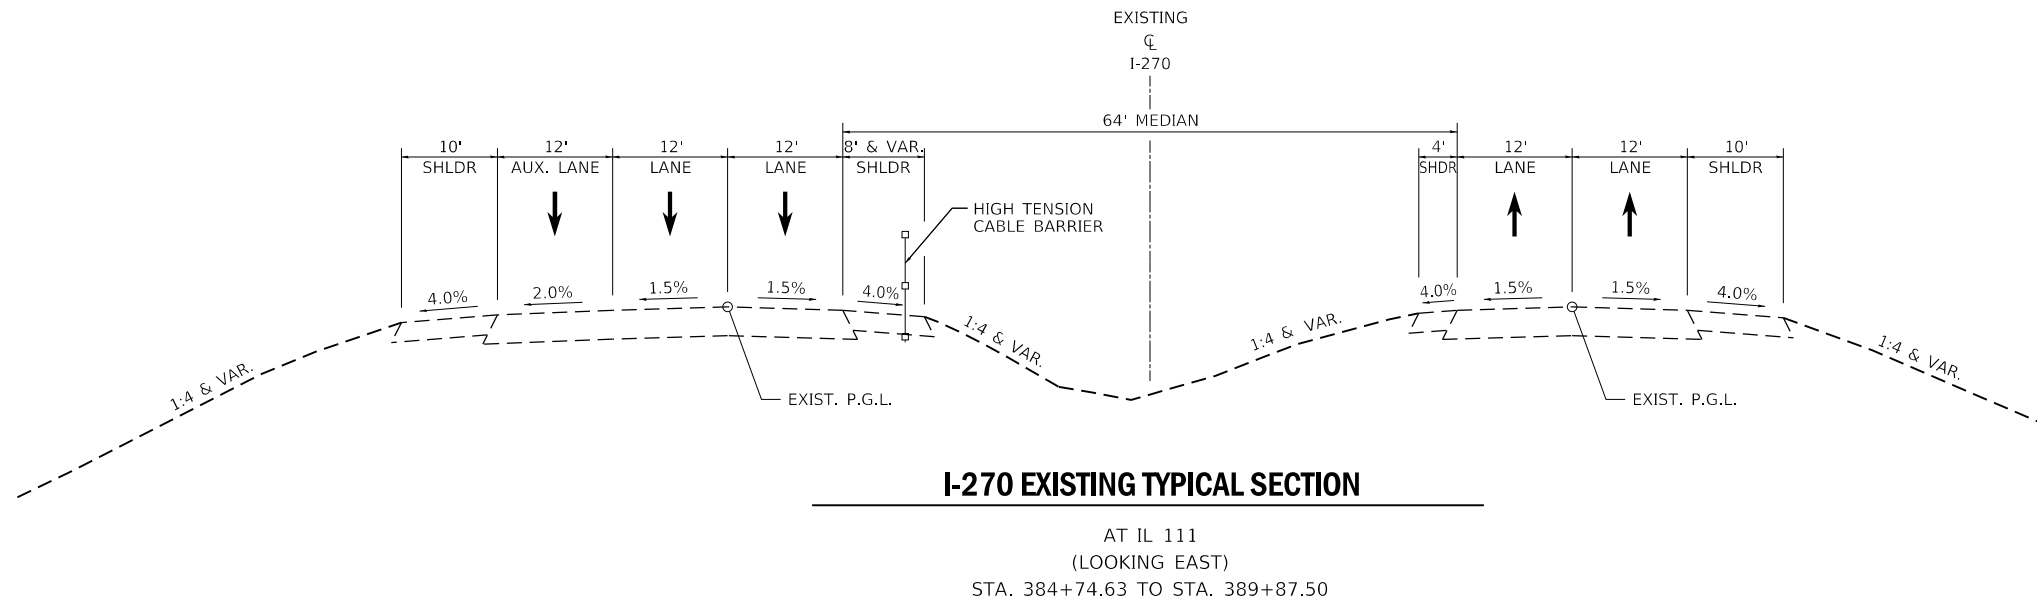

NOTE: MEDIAN WIDTH IS TAPERED FROM 27' AT STA. 394+00.00 TO 40' AT STA. 398+87.50. STARTING AT STA. 398+87.50 THE TWO FACE BARRIER WALL WILL TAPER TO TWO SINGLE FACE BARRIER WALLS THAT TIE TO THE BRIDGE PARAPETS AT STA. 400+34.42. AREA BEHIND SINGLE FACE BARRIER WALLS IS TO BE PAVED.


MODEL Default
FILE Name: I:\DOT1170660\Draw\CADD_Sheets\Report_Exhibits

	USER NAME = Matt Overbey	DESIGNED -	REVISED -	STATE OF ILLINOIS DEPARTMENT OF TRANSPORTATION	SCALE:		SHEET	OF	SHEETS	STA.	TO STA.	F.A.I. RTE.	SECTION	COUNTY	TOTAL SHEETS	SHEET NO.
	PLOT SCALE = 20.0000 ' / in.	DRAWN -	REVISED -									270		MADISON		
	PLOT DATE = 6/3/2020 (9:03:18 AM)	CHECKED -	REVISED -									CONTRACT NO.				
		DATE -	REVISED -									ILLINOIS FED. AID PROJECT				

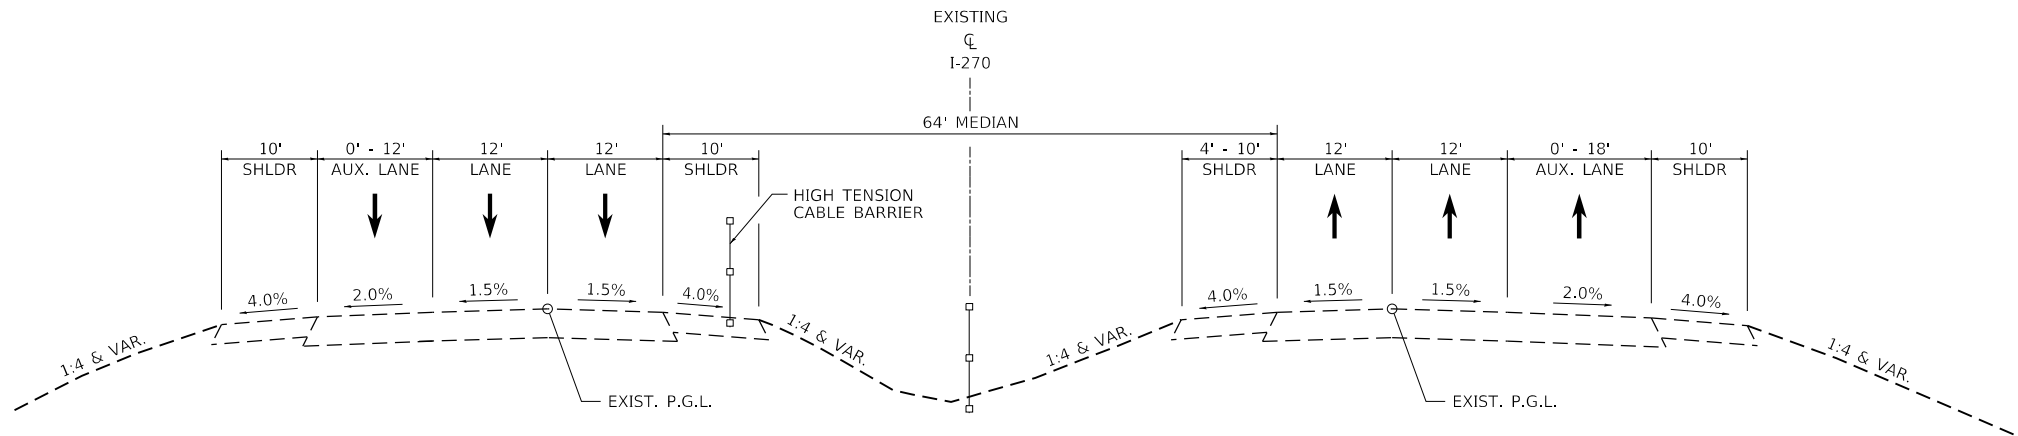

I-270 EXISTING TYPICAL SECTION

AT IL 111
(LOOKING EAST)
STA. 389+87.50 TO STA. 400+34.42
STA. 402+55.39 TO STA. 406+02.55

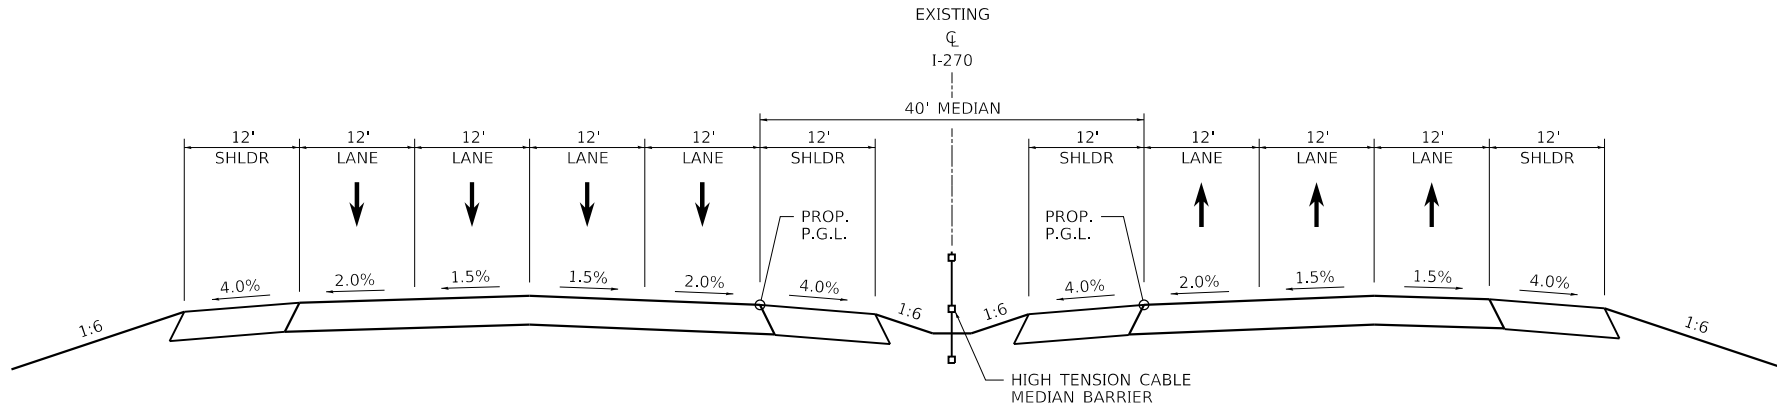


I-270 PROPOSED TYPICAL SECTION

AT IL 111
(LOOKING EAST)
(WEST OF S.N. 060-0047 (WB) & S.N. 060-0046 (EB)
TO BEGIN AUXILIARY LANES)
STA. 402+55.39 TO STA. 418+39.70

NOTE: ENTRANCE AND EXIT RAMP TERMINAL CRITICAL CROSS SECTIONS
PROVIDE LANE CONFIGURATIONS AND TERMINAL LOCATIONS.


MODEL: Default
FILE NAME: I:\J001170660\Draw\CADD_Sheets\Report_ Exhibit3

	USER NAME = Matt Overbey	DESIGNED -	REVISED -	STATE OF ILLINOIS DEPARTMENT OF TRANSPORTATION	SCALE:		SHEET	OF	SHEETS	STA.	TO STA.	F.A.I. RTE.	SECTION	COUNTY	TOTAL SHEETS	SHEET NO.
		DRAWN -	REVISED -									270		MADISON		
	PLOT SCALE = 20.0000 ' / in.	CHECKED -	REVISED -									CONTRACT NO.				
	PLOT DATE = 6/3/2020 (9:03:18 AM)	DATE -	REVISED -									ILLINOIS FED. AID PROJECT				

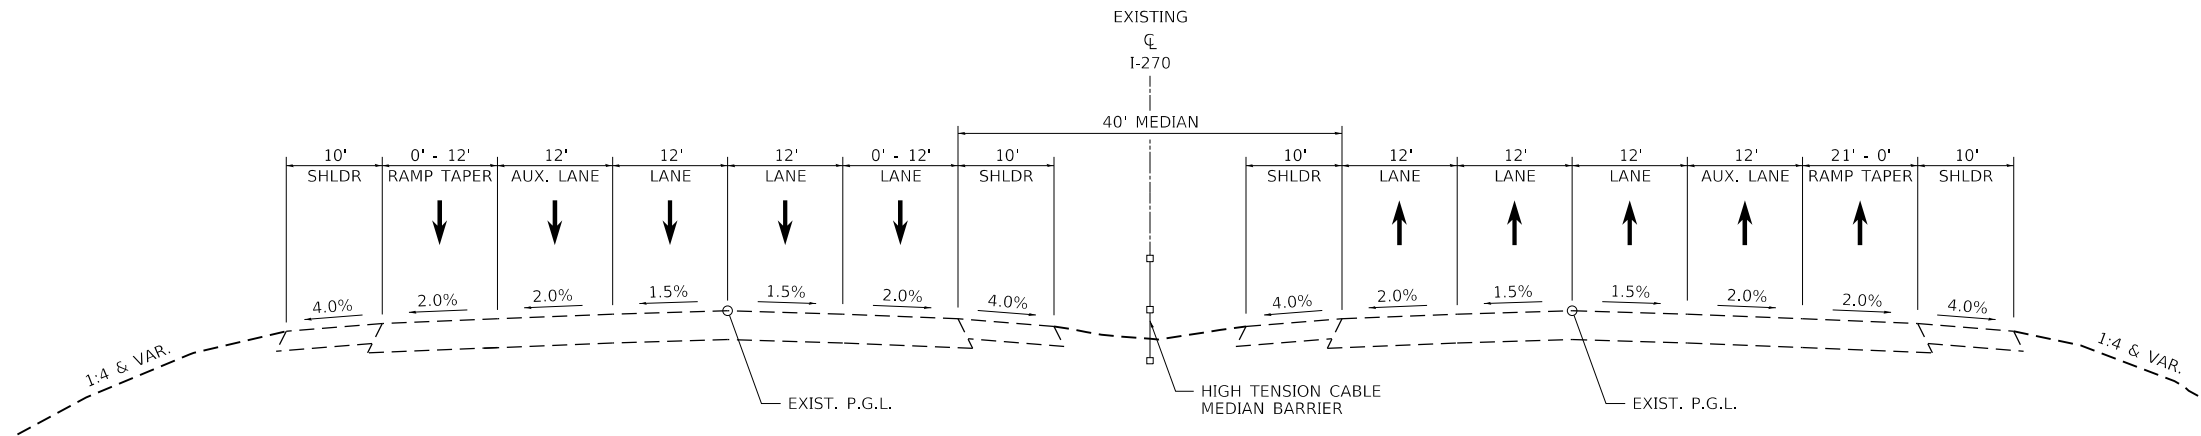

I-270 EXISTING TYPICAL SECTION

AT IL 111 TO I-255
(LOOKING EAST)
STA. 406+02.55 TO STA. 443+99.16

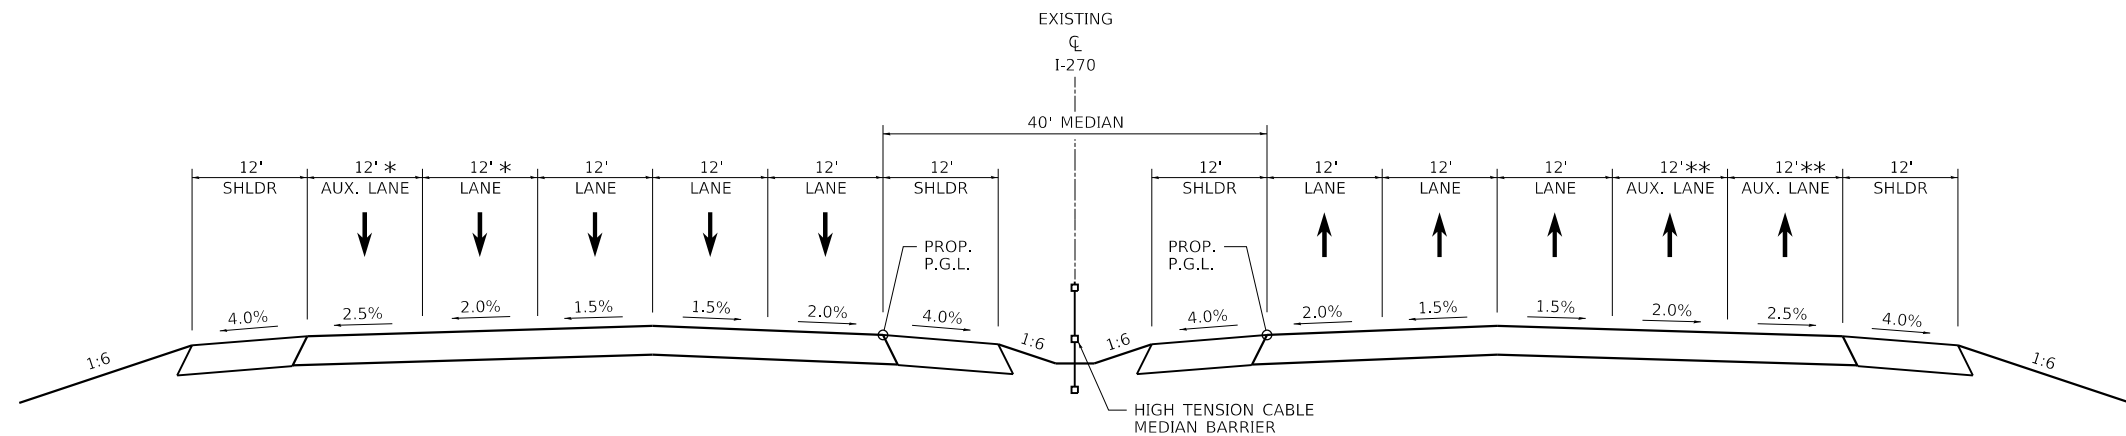

I-270 PROPOSED TYPICAL SECTION

AT IL 111 TO I-255
(LOOKING EAST)
STA. 418+39.70 TO STA. 443+99.16

* WESTBOUND AUX. LANE AND 4TH LANE BEGIN AT STA. 437+46.85. FROM STA. 437+46.85 TO STA. 443+99.16 THESE LANES ARE ASSOCIATED WITH I-255 ENTRANCE RAMP R3.

** EASTBOUND AUX. LANES END AT STA. 435+42.60. FROM STA. 435+42.60 TO STA. 441+95.25 THESE LANES ARE ASSOCIATED WITH THE I-255 EXIT RAMP R1.


MODEL Default
FILE Name: E:\I01170660\Draw\CADD_Sheets\Report_Exhibits

USER NAME = Matt Overbey	DESIGNED -	REVISED -
	DRAWN -	REVISED -
PLOT SCALE = 20.0000 ' / in.	CHECKED -	REVISED -
PLOT DATE = 6/3/2020 (9:03:18 AM)	DATE -	REVISED -

STATE OF ILLINOIS
DEPARTMENT OF TRANSPORTATION


SCALE: SHEET OF SHEETS STA. TO STA.

F.A.I. RTE.	SECTION	COUNTY	TOTAL SHEETS	SHEET NO.
270		MADISON		
CONTRACT NO.				
ILLINOIS FED. AID PROJECT				

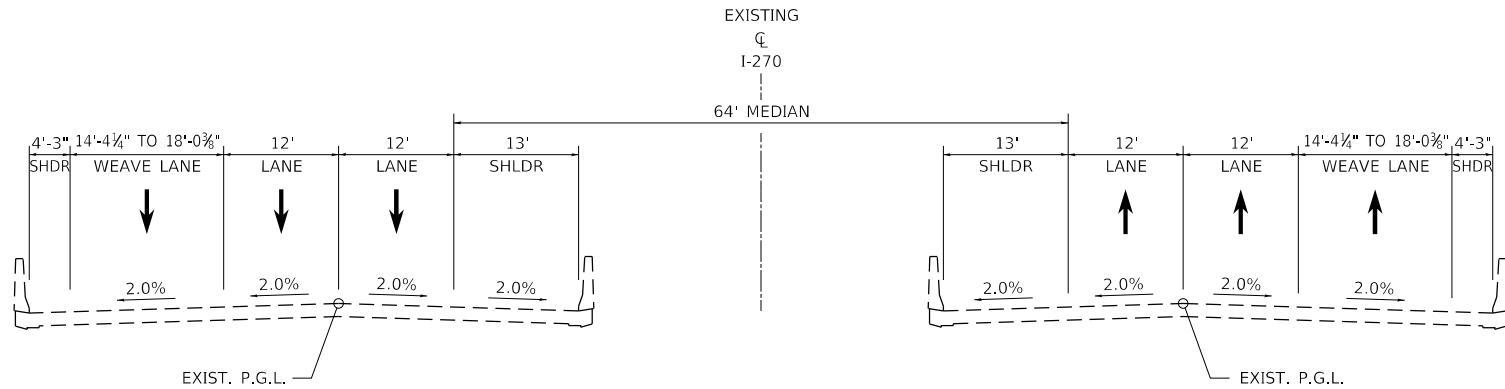

I-270 EXISTING TYPICAL SECTION - S.N. 060-0046 (EB) & S.N. 060-0047 (WB)

I-270 OVER IL 111
(LOOKING EAST)
STA. 400+34.42 TO STA. 402+55.39

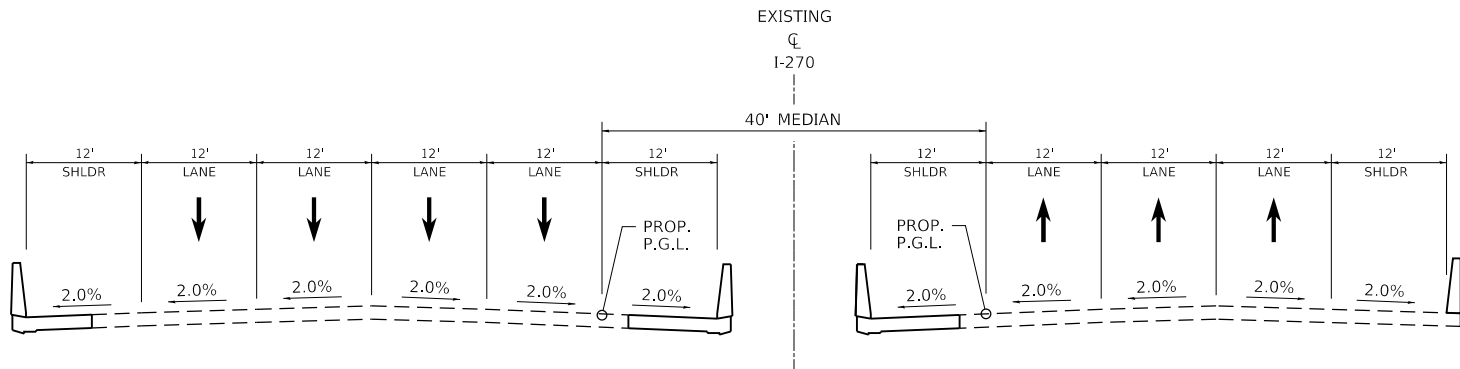

I-270 PROPOSED TYPICAL SECTION - S.N. 060-0046 (EB) & S.N. 060-0047 (WB)

I-270 OVER IL 111
(LOOKING EAST)
STA. 400+34.42 TO STA. 402+55.39 (AT I-270 CENTERLINE)

MODEL: Default
FILE NAME: I:\001170660\Draw\CADD_Sheets\Report_ Exhibit

	USER NAME = Matt Overbey	DESIGNED -	REVISED -	STATE OF ILLINOIS DEPARTMENT OF TRANSPORTATION				F.A.I. RTE.	SECTION	COUNTY	TOTAL SHEETS	SHEET NO.
		DRAWN -	REVISED -					270		MADISON		
	PLOT SCALE = 20.0000 ' / in.	CHECKED -	REVISED -					CONTRACT NO.				
	PLOT DATE = 6/3/2020 (9:03:19 AM)	DATE -	REVISED -					ILLINOIS FED. AID PROJECT				
SCALE:		SHEET	OF	SHEETS	STA.	TO STA.						