

U.S. ROUTE 40 EXISTING CONDITIONS



US ROUTE 40
Formosa Road to Bethany Drive
PRELIMINARY ENGINEERING STUDY



0 100 200 300
SCALE IN FEET



U.S. ROUTE 40
FORMOSA ROAD TO BETHANY DRIVE
PRELIMINARY ENGINEERING STUDY

VOLKERT

EXHIBIT

PAGE
1 OF 3

LEGEND

- AC EXISTING ACCESS CONTROL AND ROW
- EXISTING ROW
- TROY CITY LIMITS
- CITY ROADWAY LIMITS



U.S. ROUTE 40 EXISTING CONDITIONS



US ROUTE 40
Formosa Road to Bethany Drive
PRELIMINARY ENGINEERING STUDY



0 100 200 300
SCALE IN FEET

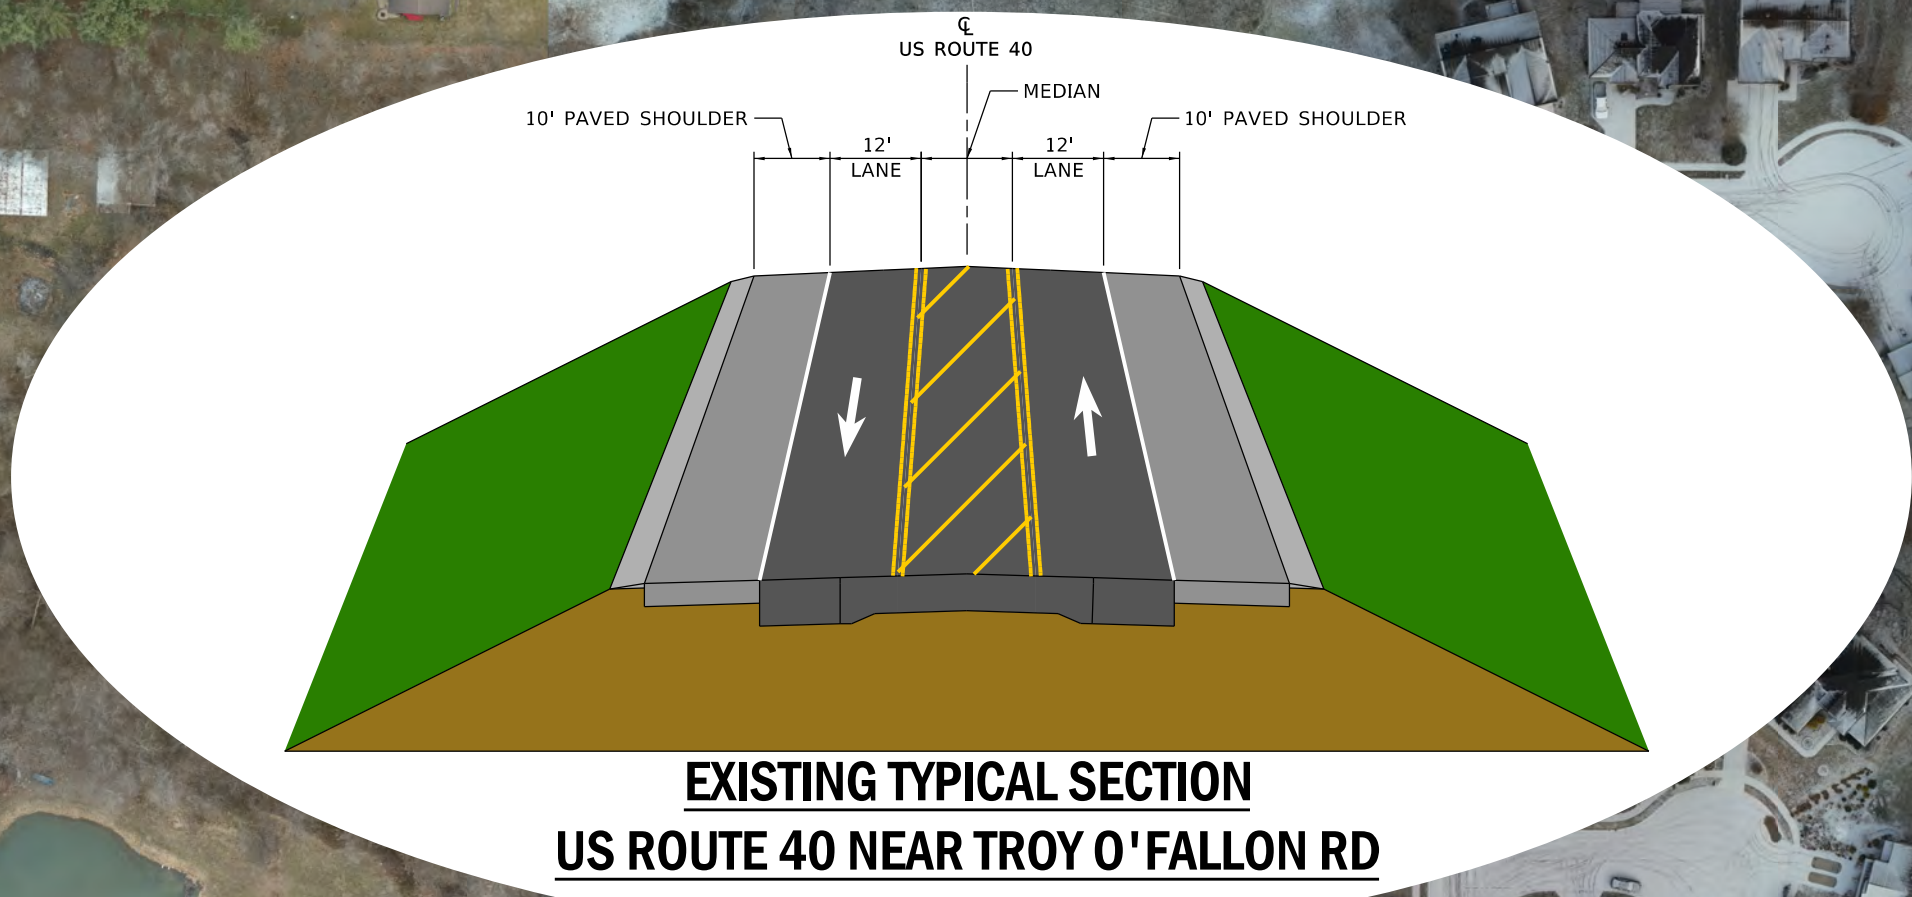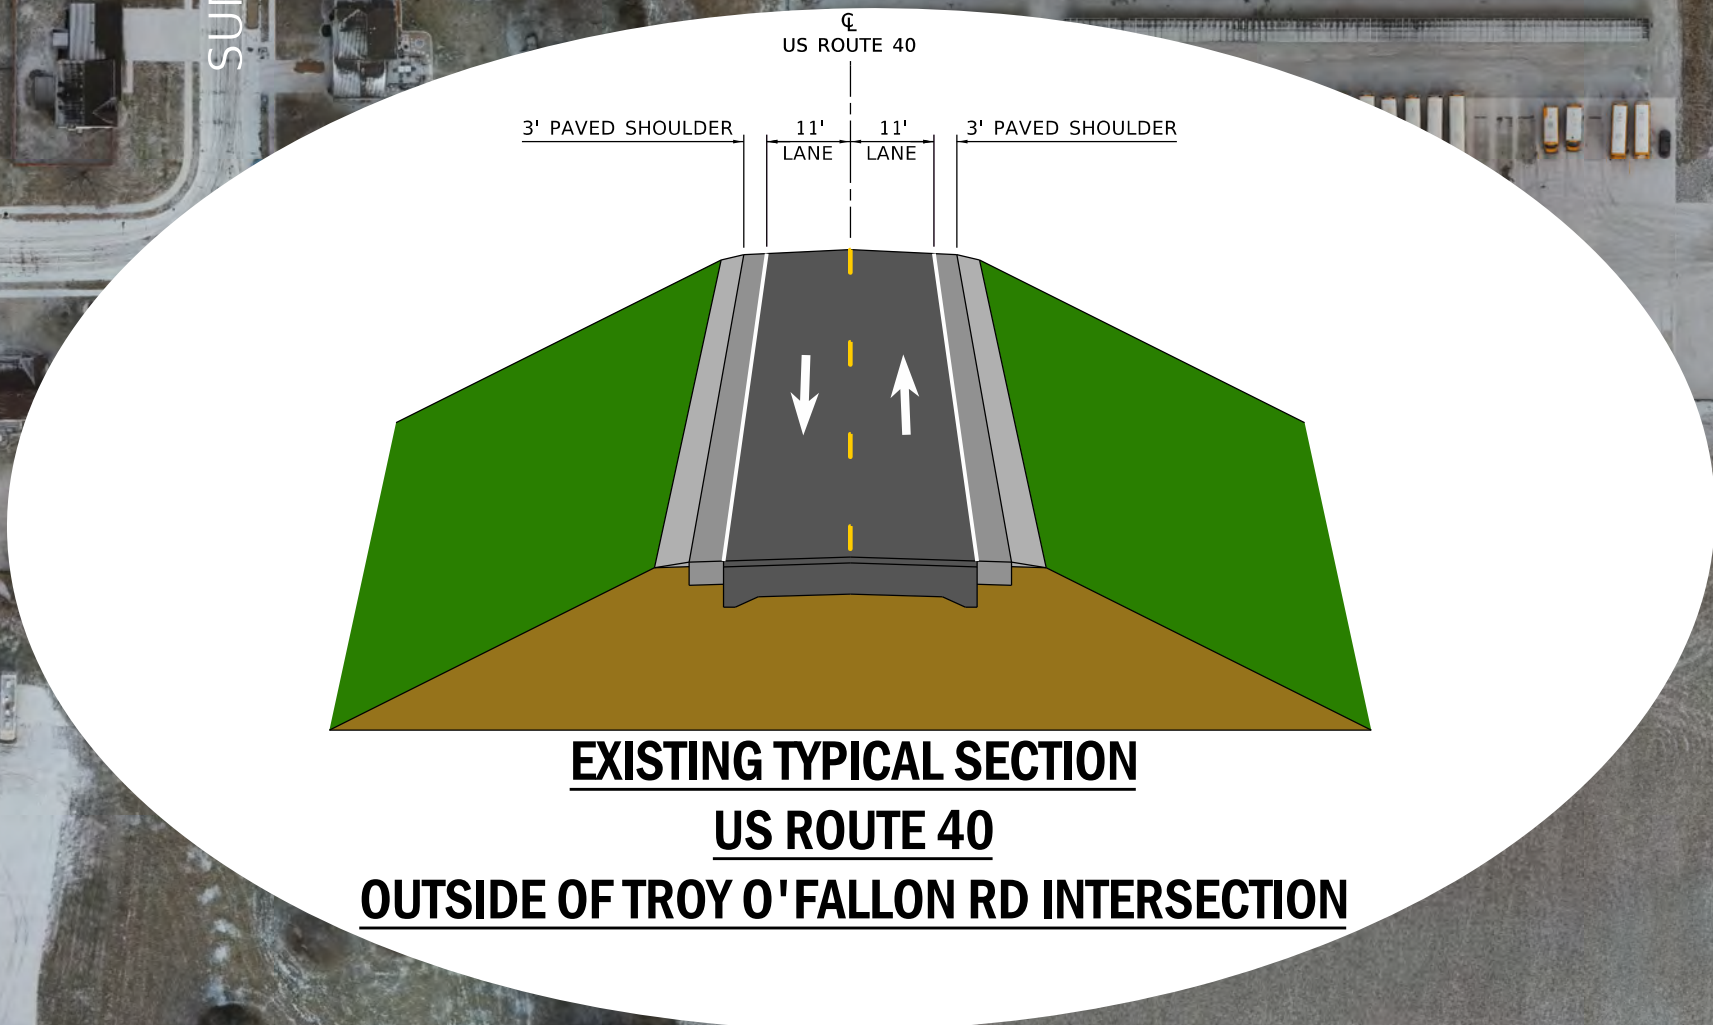

- LEGEND**
- AC — EXISTING ACCESS CONTROL AND ROW
 - - - - - EXISTING ROW
 - - - - - TROY CITY LIMITS
 - - - - - CITY ROADWAY LIMITS

**U.S. ROUTE 40
FORMOSA ROAD TO BETHANY DRIVE
PRELIMINARY ENGINEERING STUDY**




VOLKERT

EXHIBIT
**PAGE
2 OF 3**

U.S. ROUTE 40 EXISTING CONDITIONS



US ROUTE 40
Formosa Road to Bethany Drive
PRELIMINARY ENGINEERING STUDY

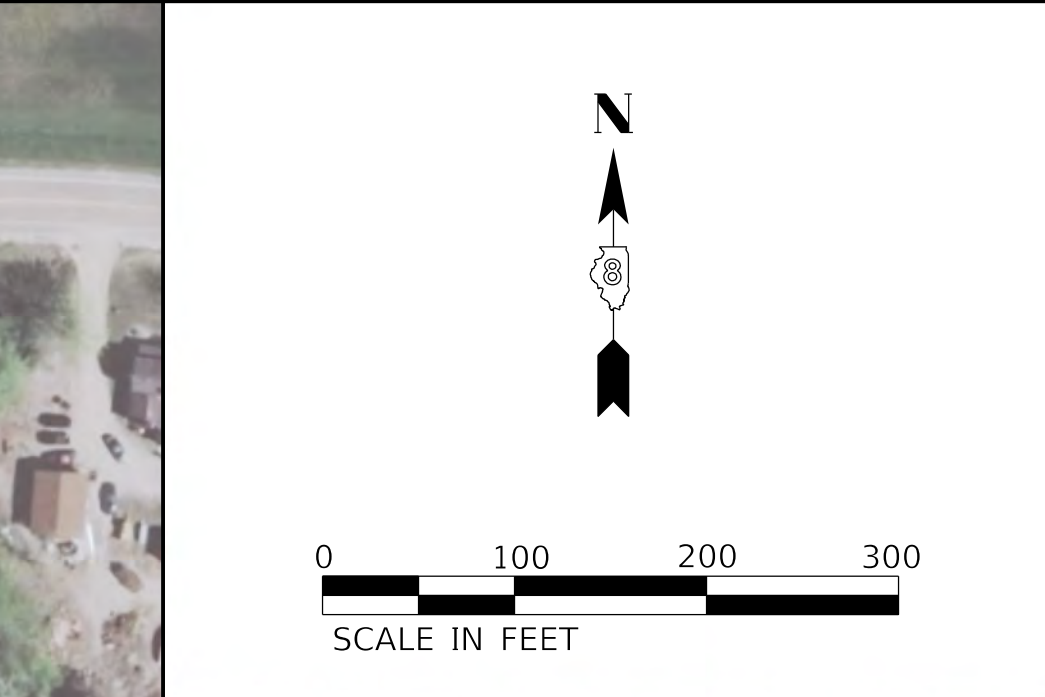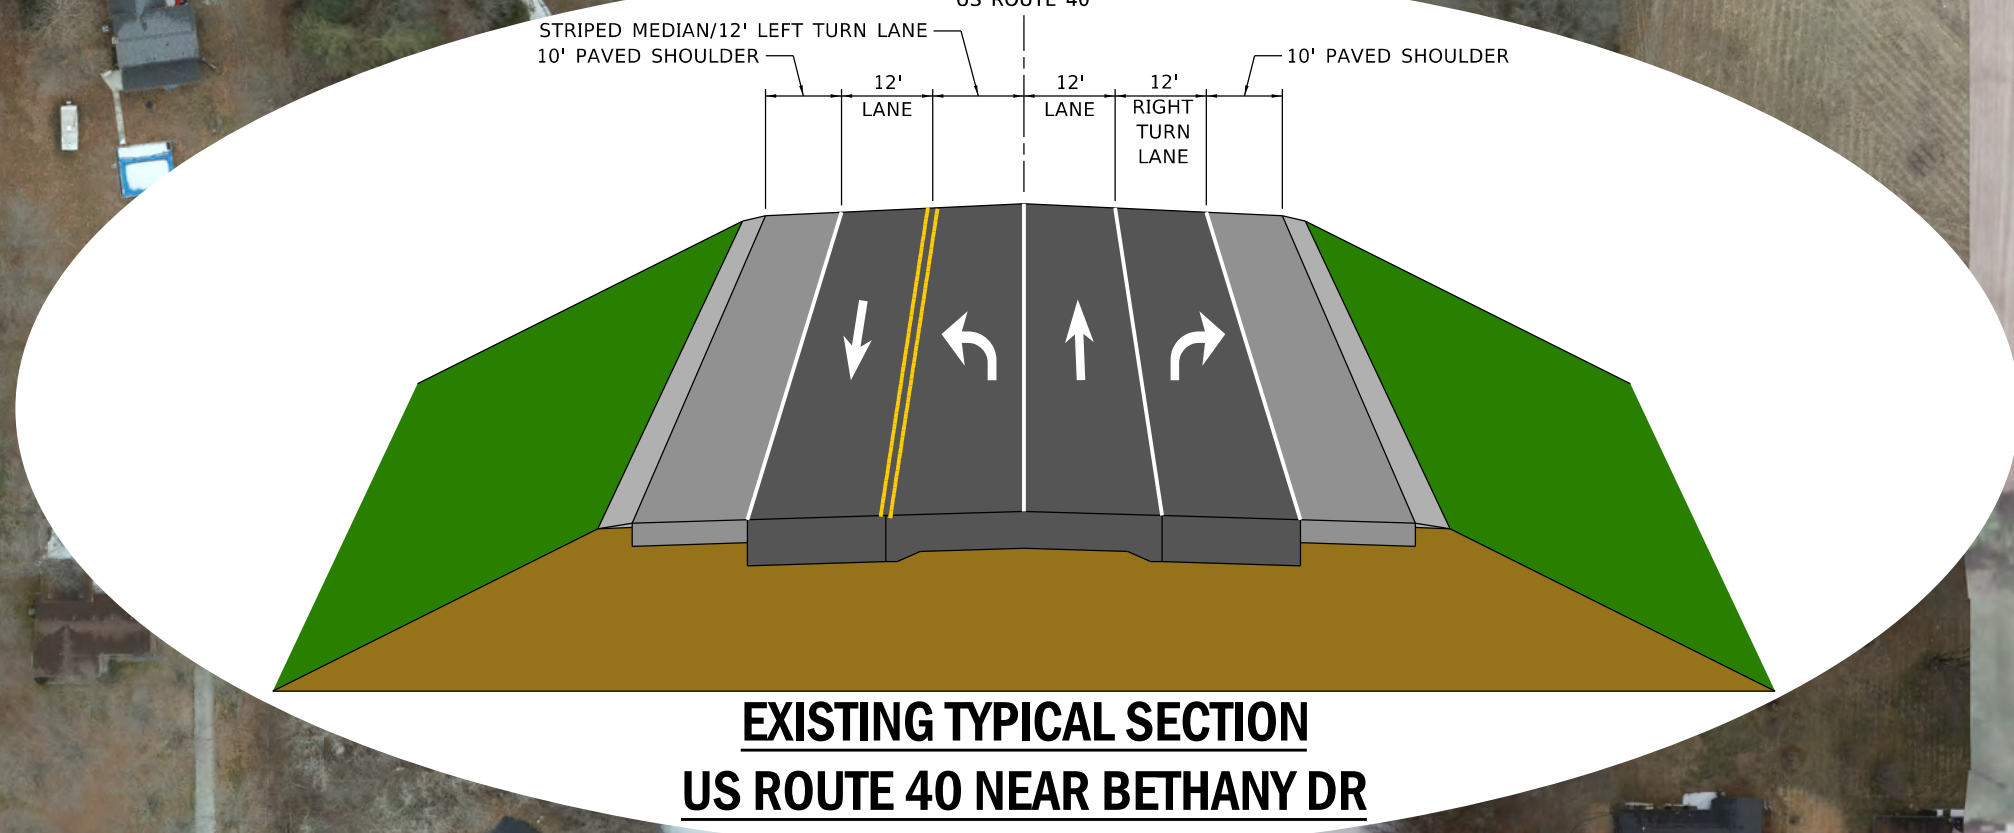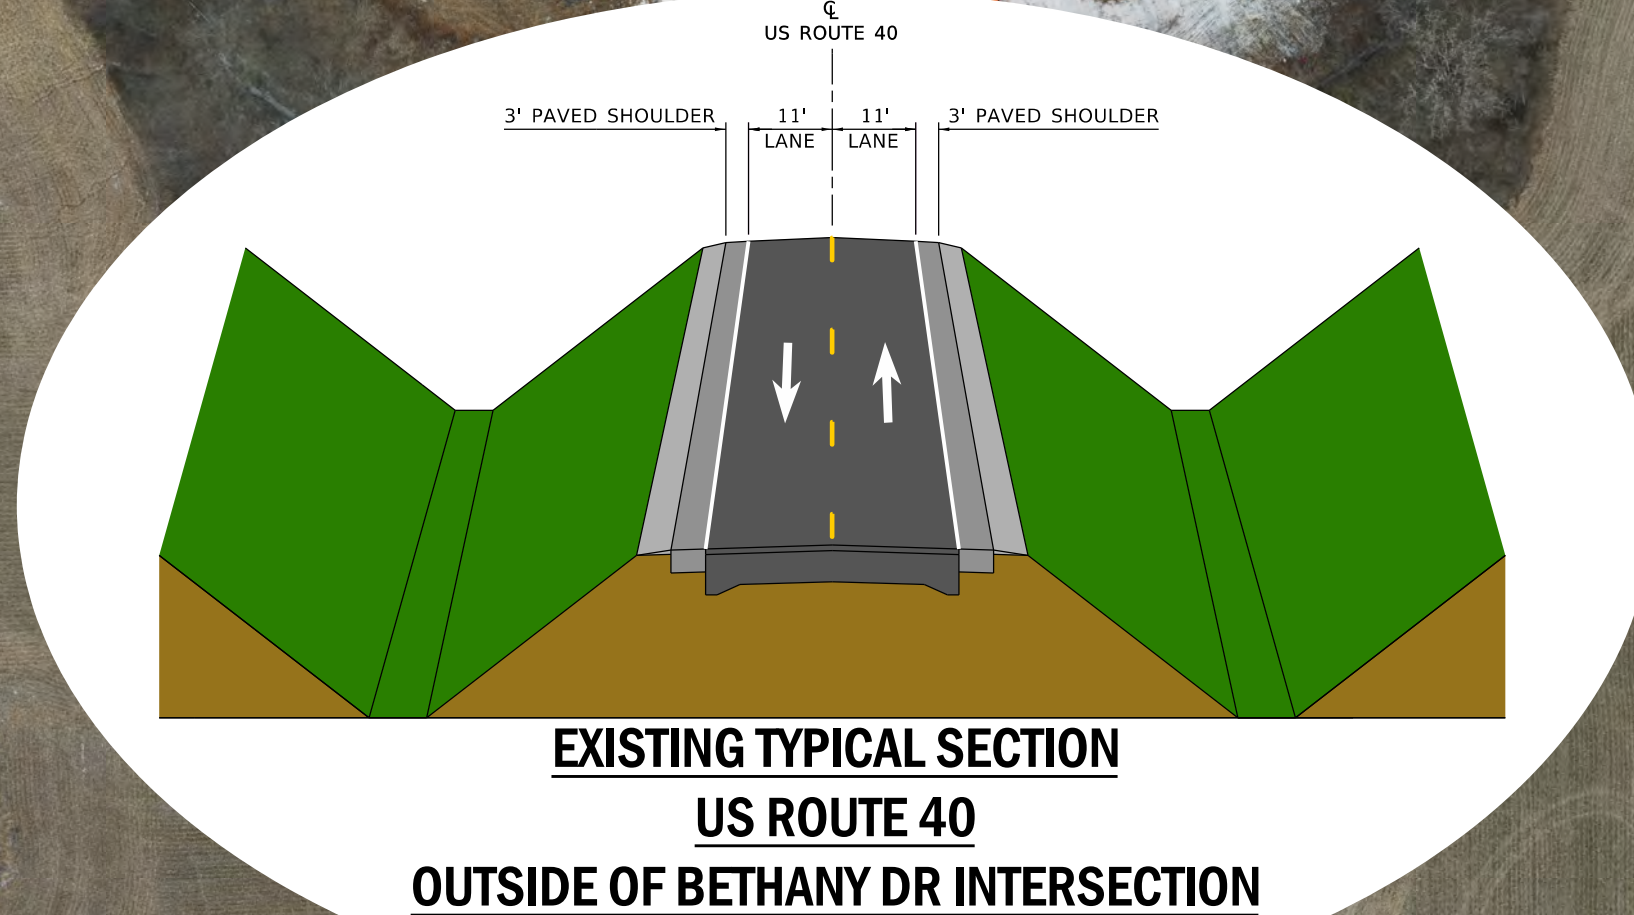

U.S. ROUTE 40
FORMOSA ROAD TO BETHANY DRIVE
PRELIMINARY ENGINEERING STUDY

VOLKERT

EXHIBIT
PAGE
3 OF 3

LEGEND	
	EXISTING ACCESS
	CONTROL AND ROW
	EXISTING ROW
	TROY CITY LIMITS
	CITY ROADWAY LIMITS