



CIRCULAR ROADWAY

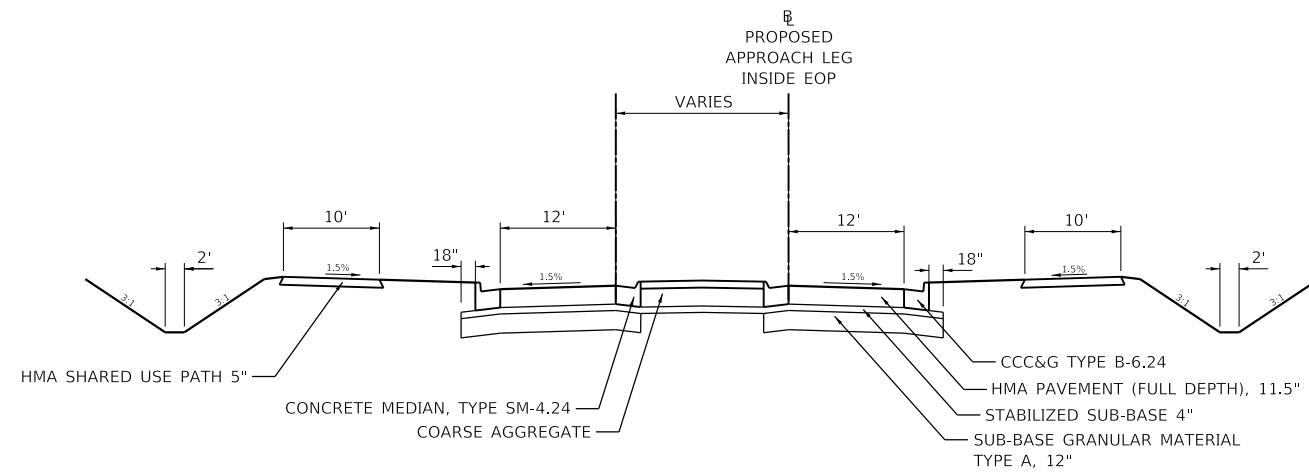

APPROACH LEGS

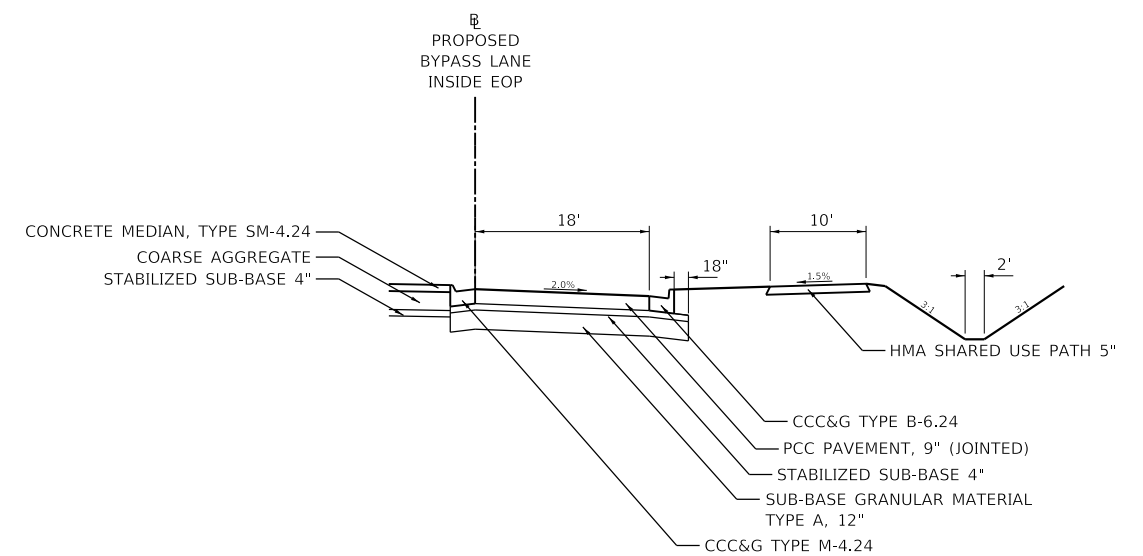

BYPASS LANES

MODEL Default
 FILE Name: C:\CSA\FD\1205011530_10978006-shs-byrcr.dgn

USER NAME = PWICSS	DESIGNED -	REVISED -
	DRAWN -	REVISED -
PLOT SCALE = 20,0000 ' / in.	CHECKED -	REVISED -
PLOT DATE = 6/1/2022	DATE -	REVISED -

STATE OF ILLINOIS
DEPARTMENT OF TRANSPORTATION

PROPOSED TYPICAL SECTIONS

SCALE: NTS SHEET OF SHEETS STA. TO STA.

F.A. RTE.	SECTION	COUNTY	TOTAL SHEETS	SHEET NO.
*	(130,1)N-3	WILLIAMSON		
*FAP 726 / FAS 909 / FAU 9629		CONTRACT NO. 78906		
		ILLINOIS FED. AID PROJECT		