
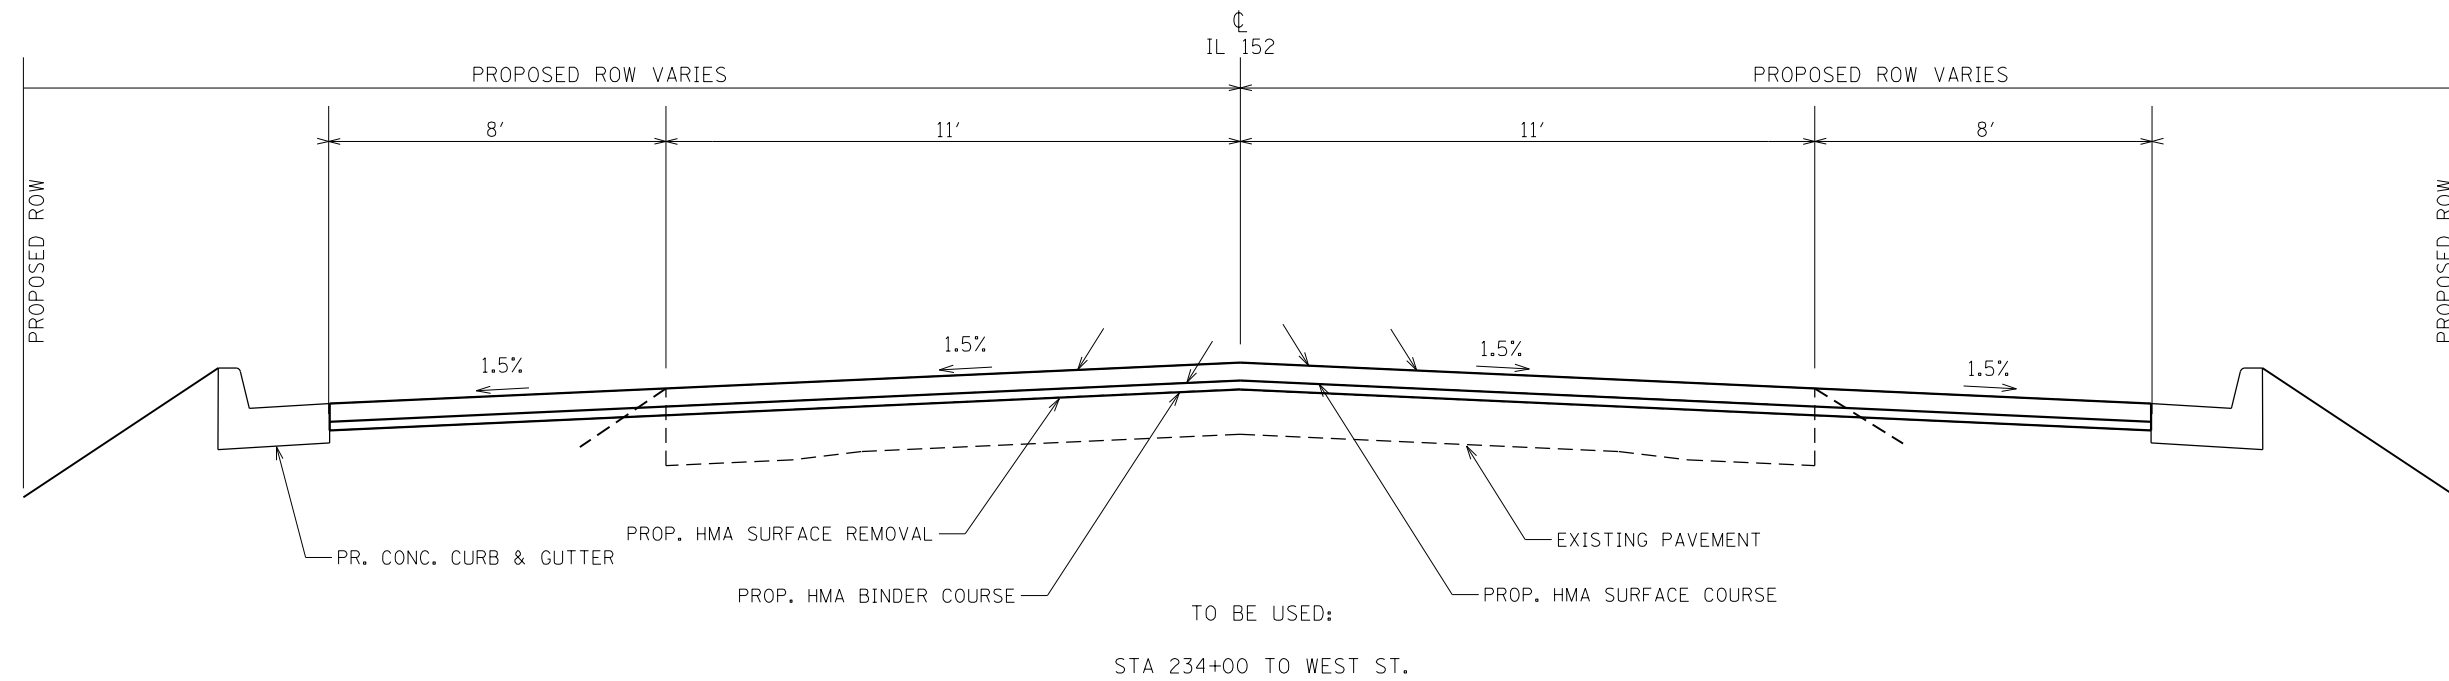


# TYPICAL SECTIONS

\*\*EX SLOPE VARIES

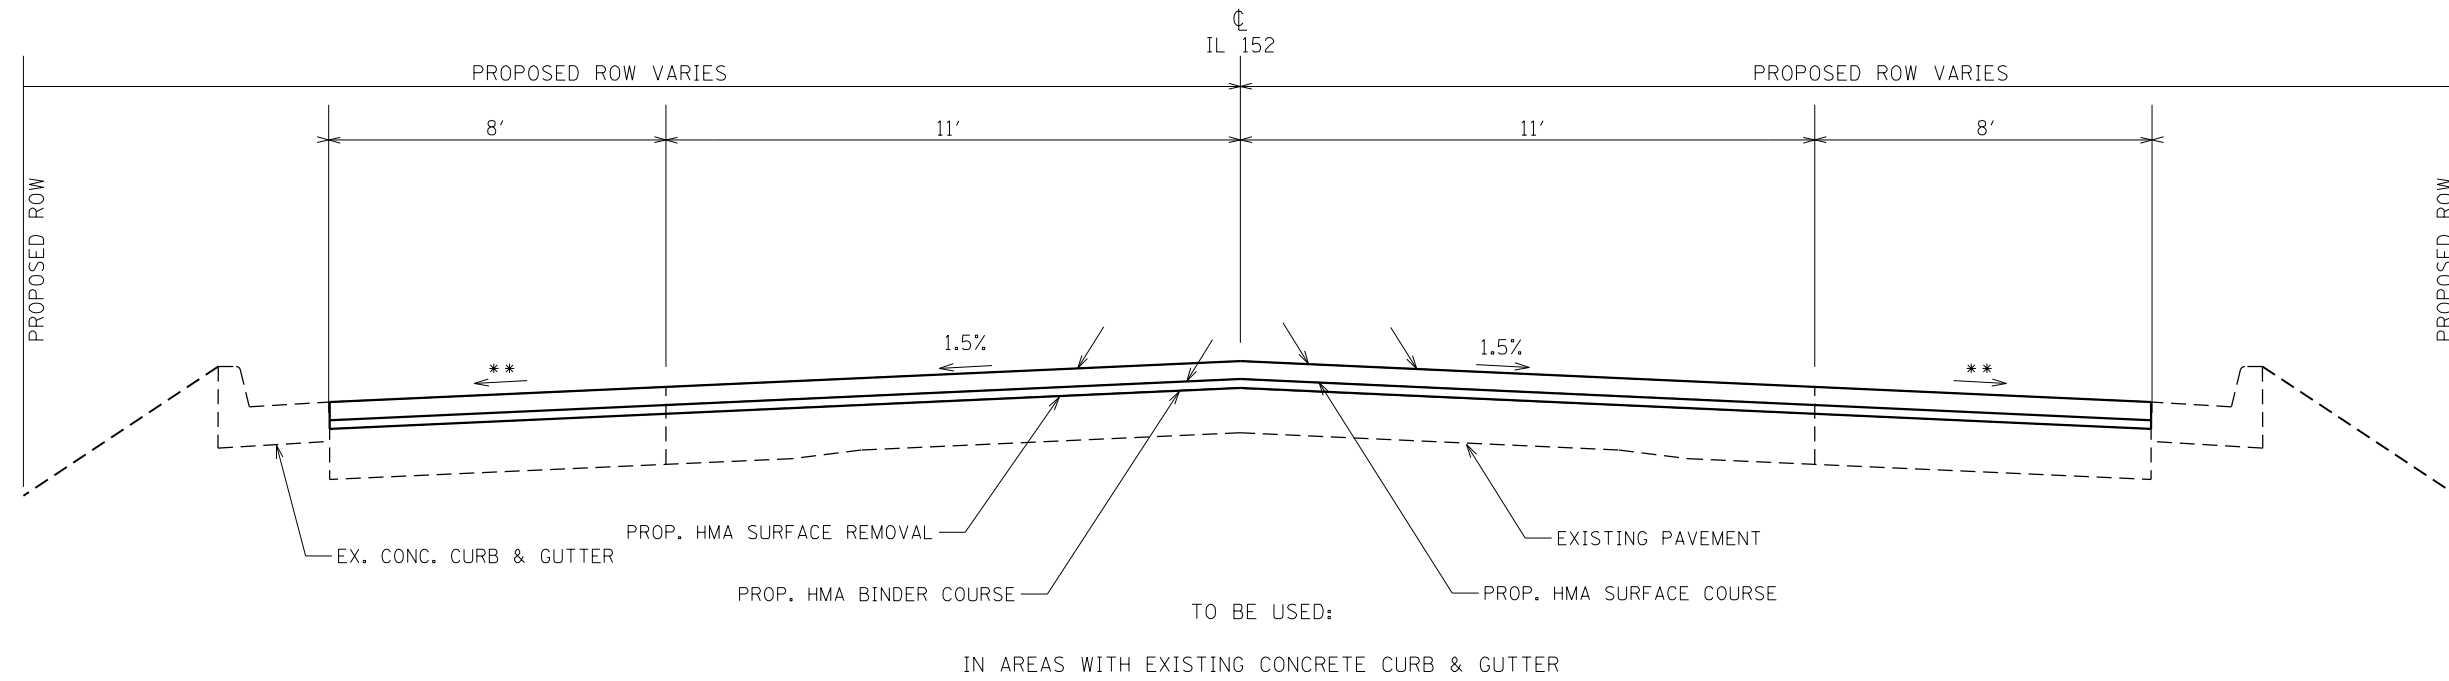

MODEL: Default  
 FILE NAME: p:\w\1010-pw\benley.com\FWIDOT\Documents\IDOT\_Offices\District\_9\Projects\78744\CAD\Sheet\CAD\Sheets\978744-SH1B-Typ\_Sch\_Tes\_GeopakElements.dgn

USER NAME = Ben.Dugas	DESIGNED - _____	REVISED - _____
	DRAWN - _____	REVISED - _____
PLOT SCALE = 100.0000' / in.	CHECKED - _____	REVISED - _____
PLOT DATE = 10/23/2023	DATE - _____	REVISED - _____

**STATE OF ILLINOIS  
DEPARTMENT OF TRANSPORTATION**

**TYPICAL SECTIONS**

SCALE: \_\_\_\_\_ SHEET \_\_\_\_ OF \_\_\_\_ SHEETS STA. \_\_\_\_\_ TO STA. \_\_\_\_\_

F.A.P. RTE.	SECTION	COUNTY	TOTAL SHEETS	SHEET NO.
865	104(WRS-3,DR-1,5R-1)	PERRY	____	____
				CONTRACT NO. 78744
ILLINOIS FED. AID PROJECT				