



SECTION A-A


PLAN

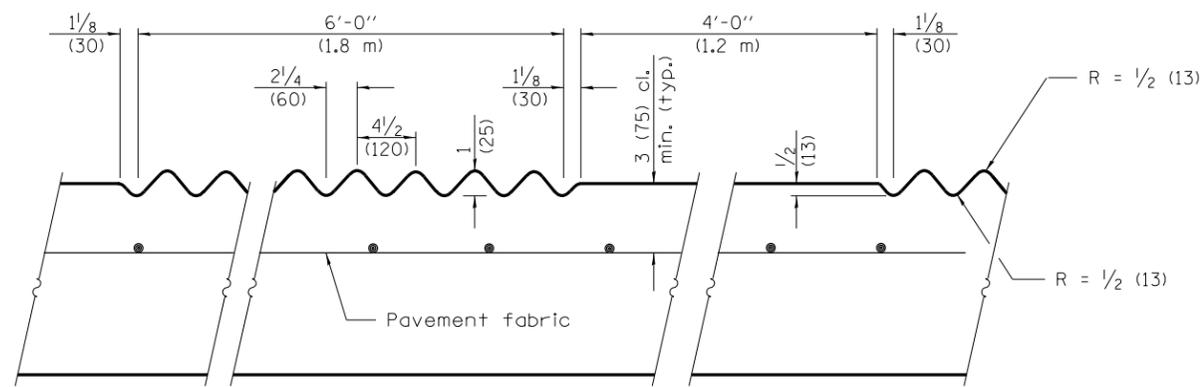

SECTION B-B

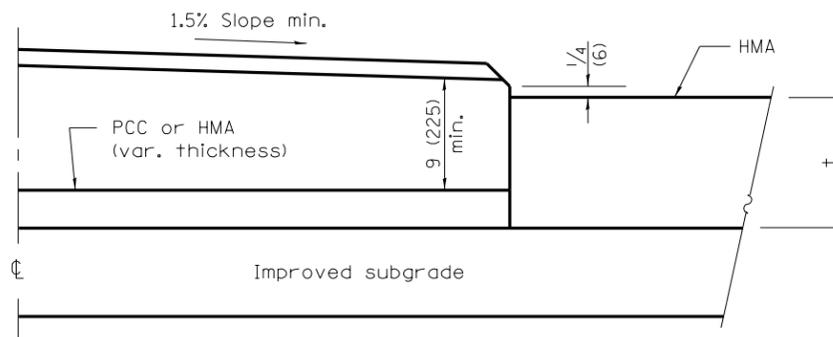

**HALF SECTION FOR FLEXIBLE PAVEMENT
SECTION C-C**

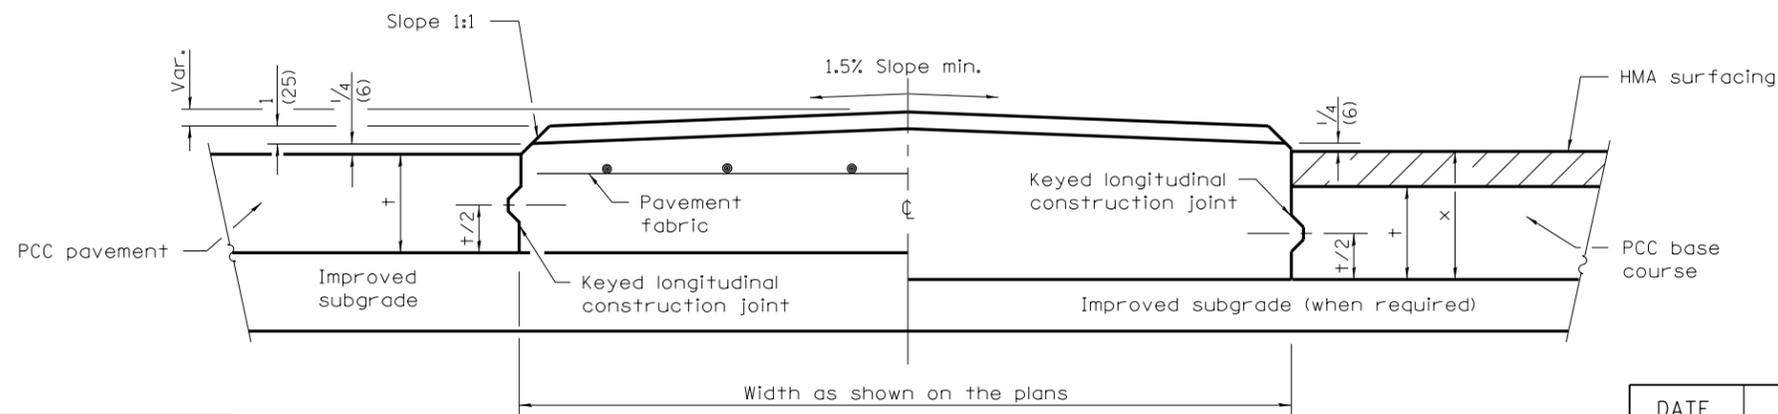

**HALF SECTION FOR
PCC PAVEMENT**

SECTION C-C

**HALF SECTION FOR
PCC BASE COURSE**

GENERAL NOTES

- PEJF = Preformed expansion joint filler.
- Median layout and radii shall be as shown on the plans.
- Keyed longitudinal construction joints shall be constructed without tie bars.
- X = PCC base course plus HMA thickness.
- t = Pavement or pcc base course thickness.
- Fabric required for medians built contiguous to reinforced pcc pavement only.
- See Standards 420001 and 420701 for details not shown.
- All dimensions are in inches (millimeters) unless otherwise shown.

Illinois Department of Transportation

PASSED January 1, 2009

ENGINEER OF POLICY AND PROCEDURES

APPROVED January 1, 2009

ENGINEER OF DESIGN AND ENVIRONMENT

ISSUED 1-1-97

| DATE | REVISIONS |
|--------|--|
| 1-1-09 | Switched units to English (metric). |
| 1-1-98 | Switched to Hot-Mix Asphalt (HMA) terminology. |

**CORRUGATED PC
CONCRETE MEDIANS**

STANDARD 606306-03