



**SECTION A-A**  
(FOR PCC PAVEMENT)

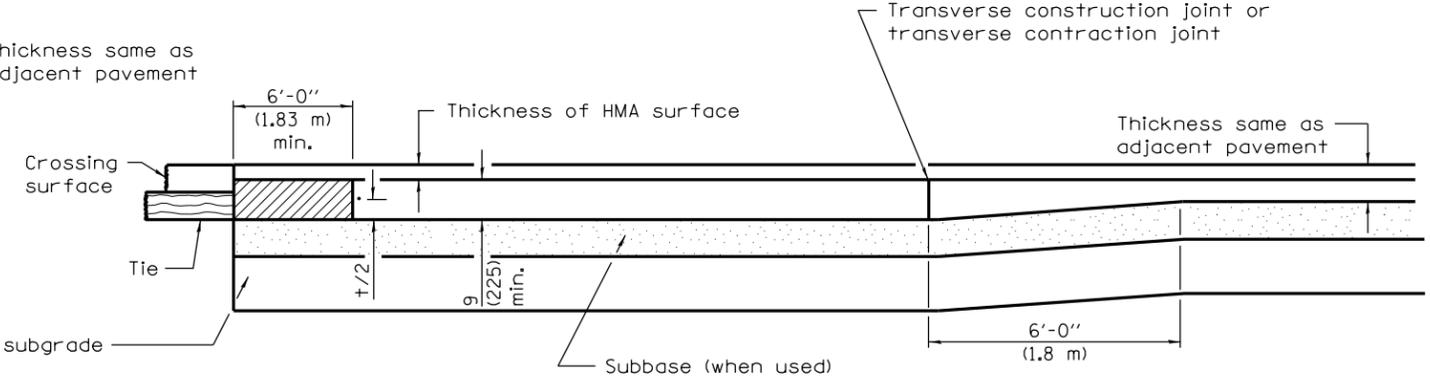

**SECTION A-A**  
(FOR PCC BASE COURSE WITH HMA SURFACE)

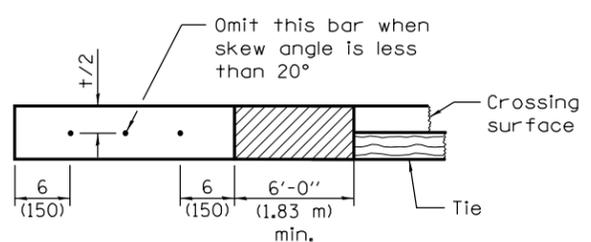

**SECTION B-B**

**GENERAL NOTES**  
See Standard 420001 for joint details not shown.  
All dimensions are in inches (millimeters) unless otherwise shown.

DATE	REVISIONS
4-1-16	Changed terminology to 'welded wire reinforcement'.
1-1-15	Increased with of HMA plugs to 6'-0" (1.83 m) minimum.

**PCC PAVEMENT AND PCC BASE COURSE ADJACENT TO RAILROAD GRADE CROSSING**

**STANDARD 420501-06**

Illinois Department of Transportation

PASSED April 1, 2016  
*Michael Beard*  
ENGINEER OF POLICY AND PROCEDURES

APPROVED April 1, 2016  
*[Signature]*  
ENGINEER OF DESIGN AND ENVIRONMENT

ISSUED 1-1-97