




PLAN

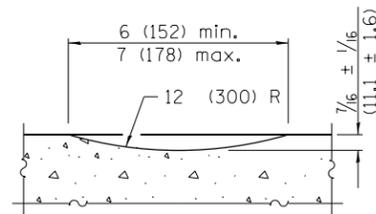


SECTION A-A

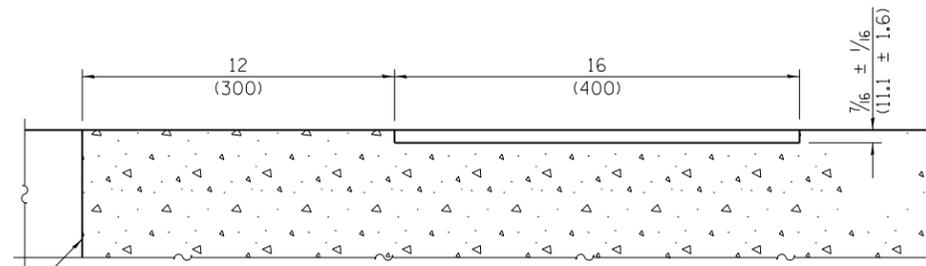



SECTION B-B

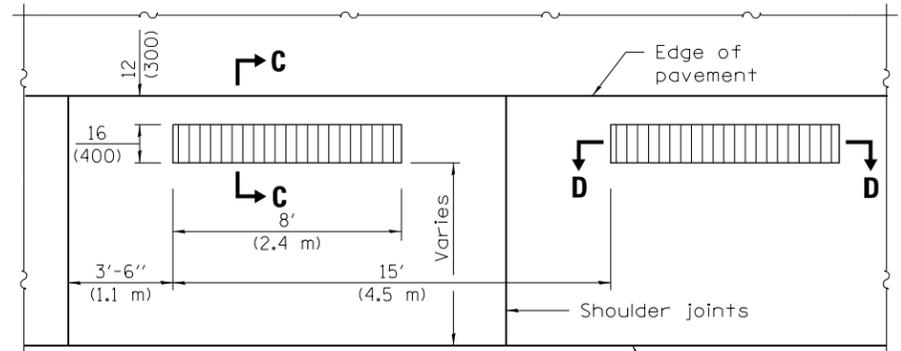


PLAN
(Formed Alternate for PCC Shoulders)

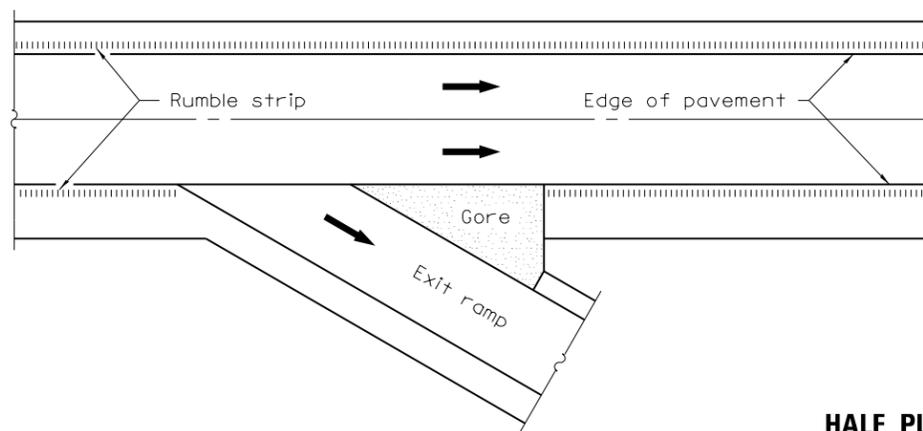


HALF PLAN
TYPICAL APPLICATION AT AN INTERCHANGE

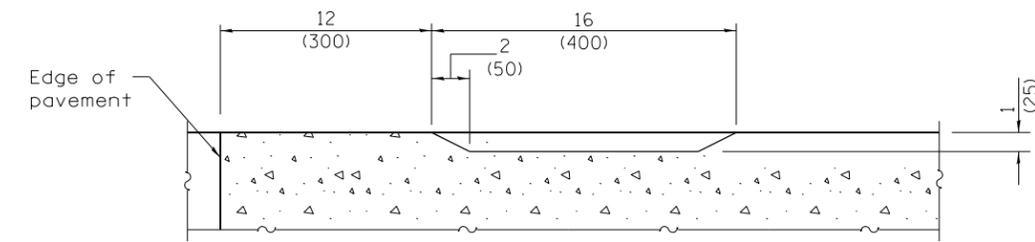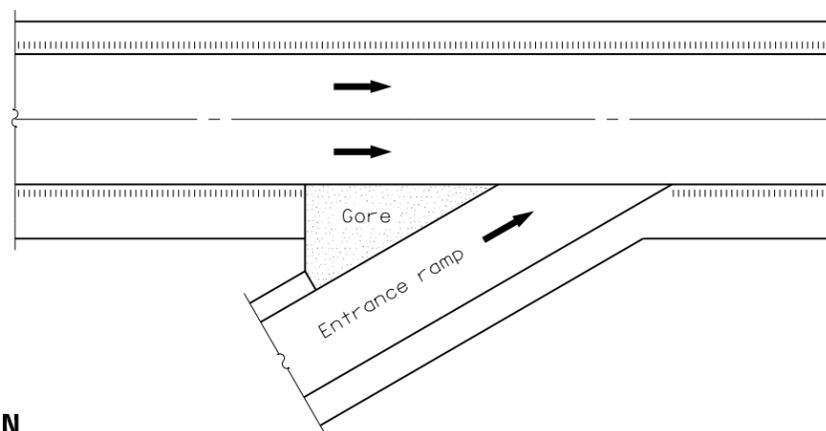

SECTION C-C

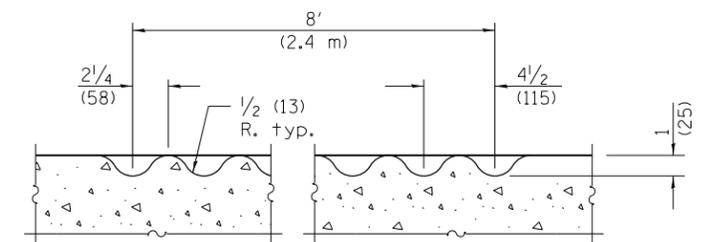

SECTION D-D

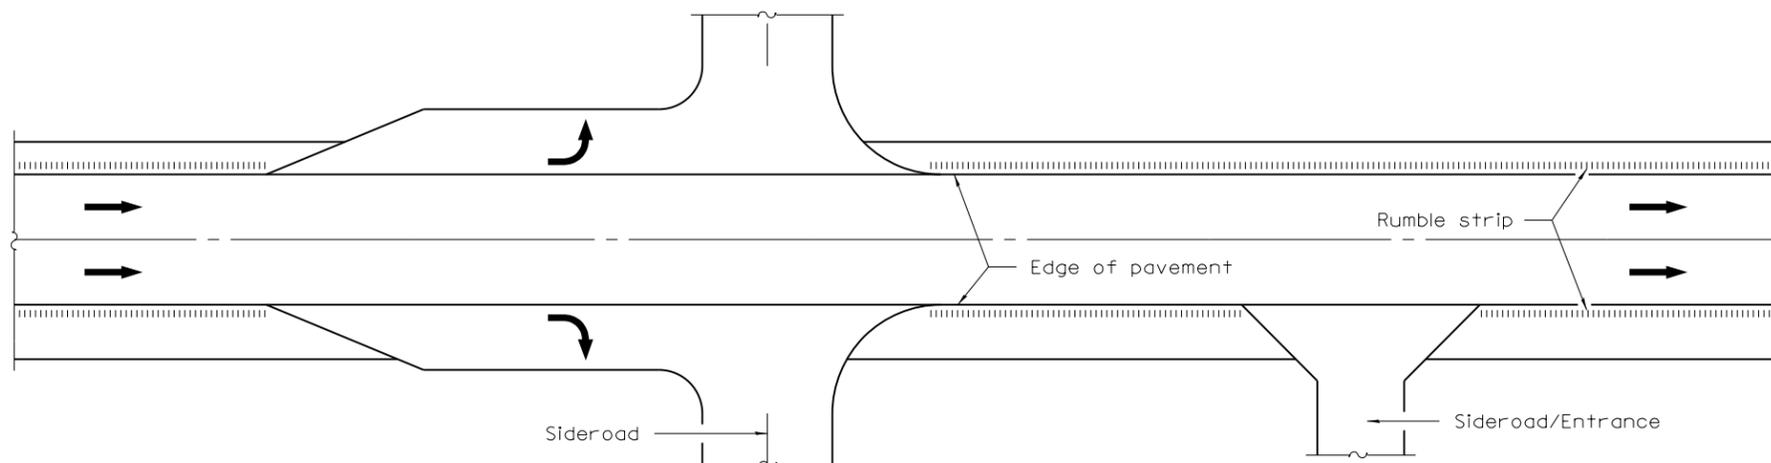

HALF PLAN
TYPICAL APPLICATION AT AN INTERSECTION OR ENTRANCE

GENERAL NOTES
On Portland cement concrete shoulders, no shoulder rumble strip shall be located closer than 6 (150) to a transverse joint.
Omit shoulder rumble strips across structures.
All dimensions are in inches (millimeters) unless otherwise shown.

DATE	REVISIONS
1-1-12	Changed formed rumble strip to 16 (400) wide. Rev'd milled strip. Renamed standard.
1-1-09	Switched units to English (metric).

SHOULDER RUMBLE STRIPS, 16 in.
STANDARD 642001-02

Illinois Department of Transportation
PASSED January 1, 2012
Michael Beard
ENGINEER OF POLICY AND PROCEDURES
APPROVED January 1, 2012
Scott Esch
ENGINEER OF DESIGN AND ENVIRONMENT
ISSUED 1-1-03