




SECTION A-A

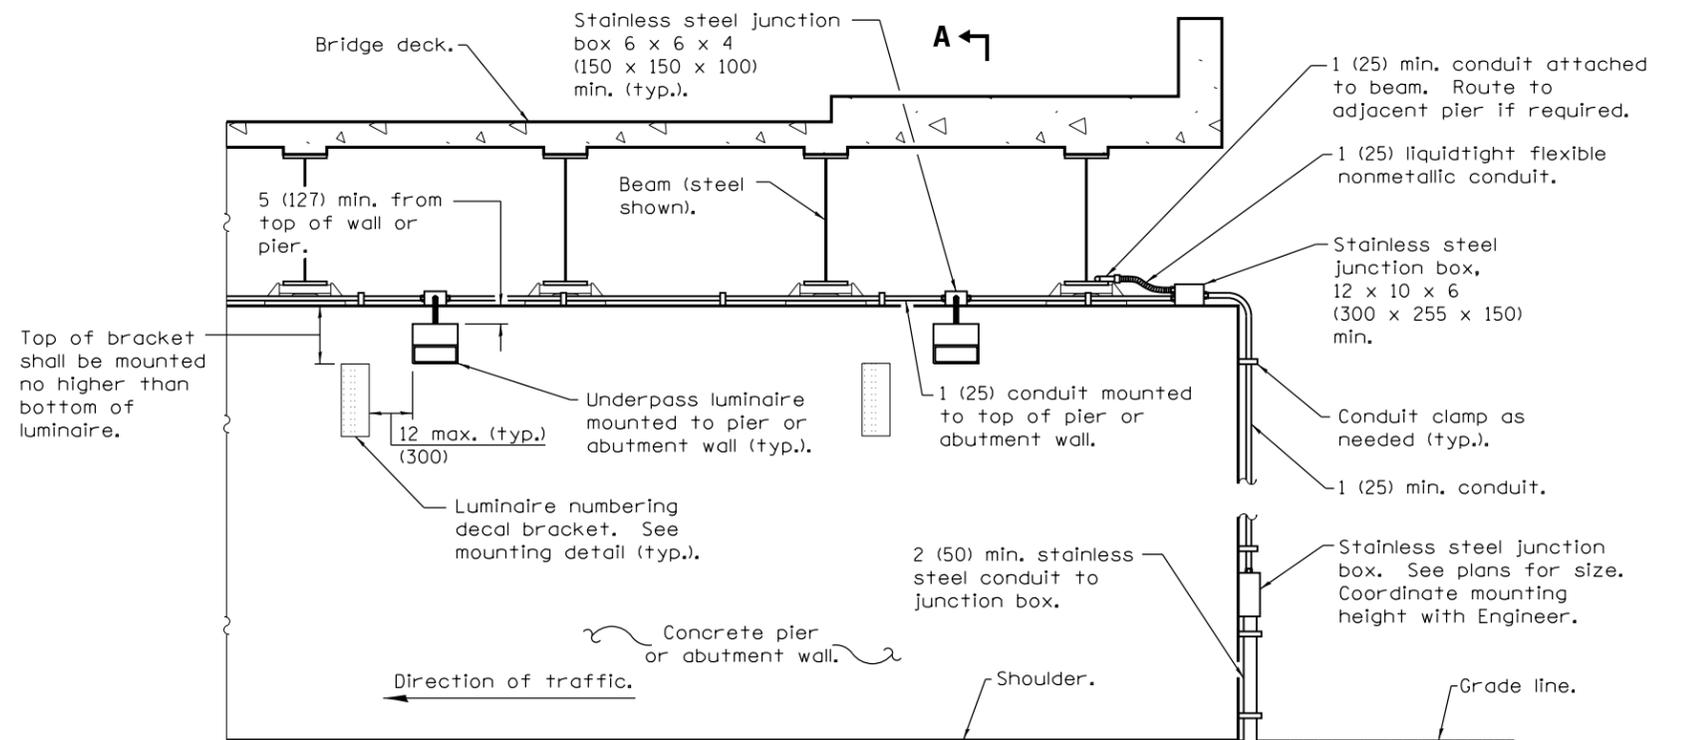


PIER / ABUTMENT WALL ELEVATION

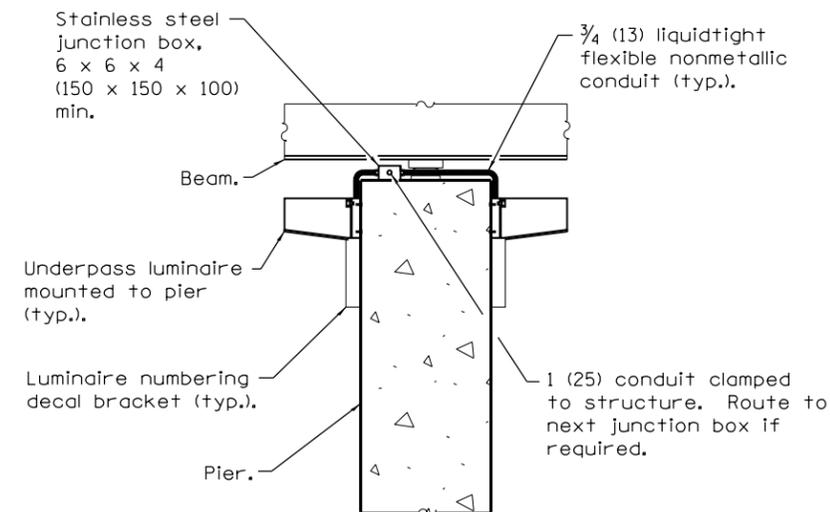

CENTER PIER DETAIL

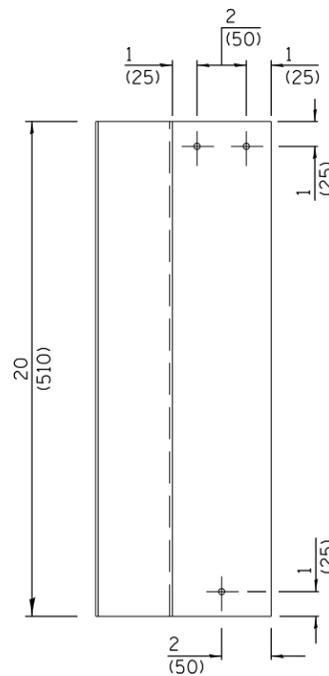

ELEVATION

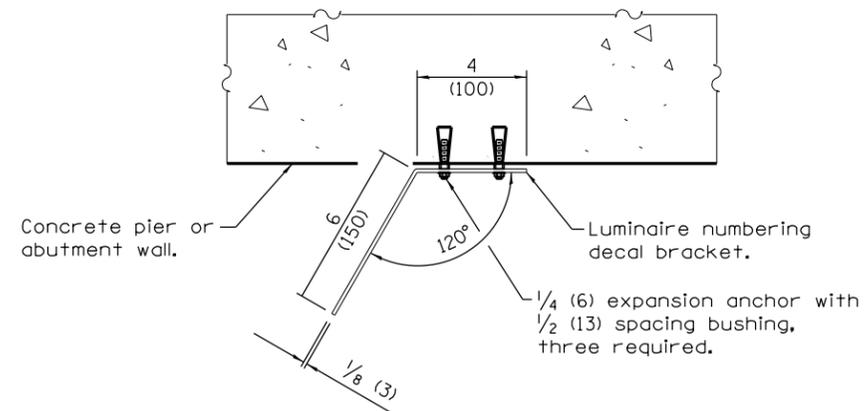

TOP VIEW

LUMINAIRE NUMBERING DECAL BRACKET MOUNTING DETAIL



CONDUIT BEAM CLAMP



CONDUIT CLAMP

GENERAL NOTES

- See plans for underpass luminaire locations.
- Rigid conduit may be used in lieu of flexible conduit.
- Stainless steel conduit shall be used beneath any openings in the bridge deck.
- Branch circuits to luminaire shown routed from underground. Branch circuits may be routed from bridge parapet above.
- All dimensions are in inches (millimeters) unless otherwise shown.

DATE	REVISIONS
4-1-16	New standard.

UNDERPASS LIGHTING WALL MOUNT

STANDARD 821001

Illinois Department of Transportation

PASSED April 1, 2016

ENGINEER OF PRELIMINARY ENGINEERING

APPROVED April 1, 2016

ENGINEER OF DESIGN AND ENVIRONMENT

ISSUED 1-1-16