



PLAN

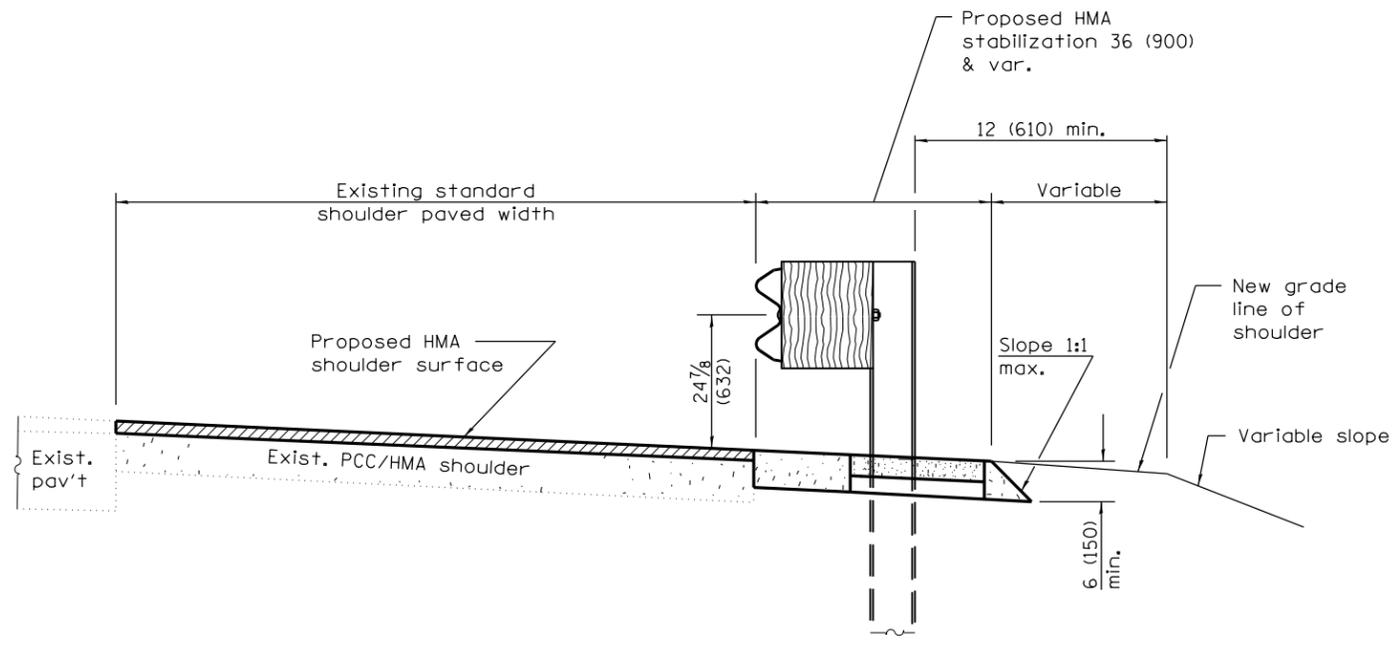

RESURFACING

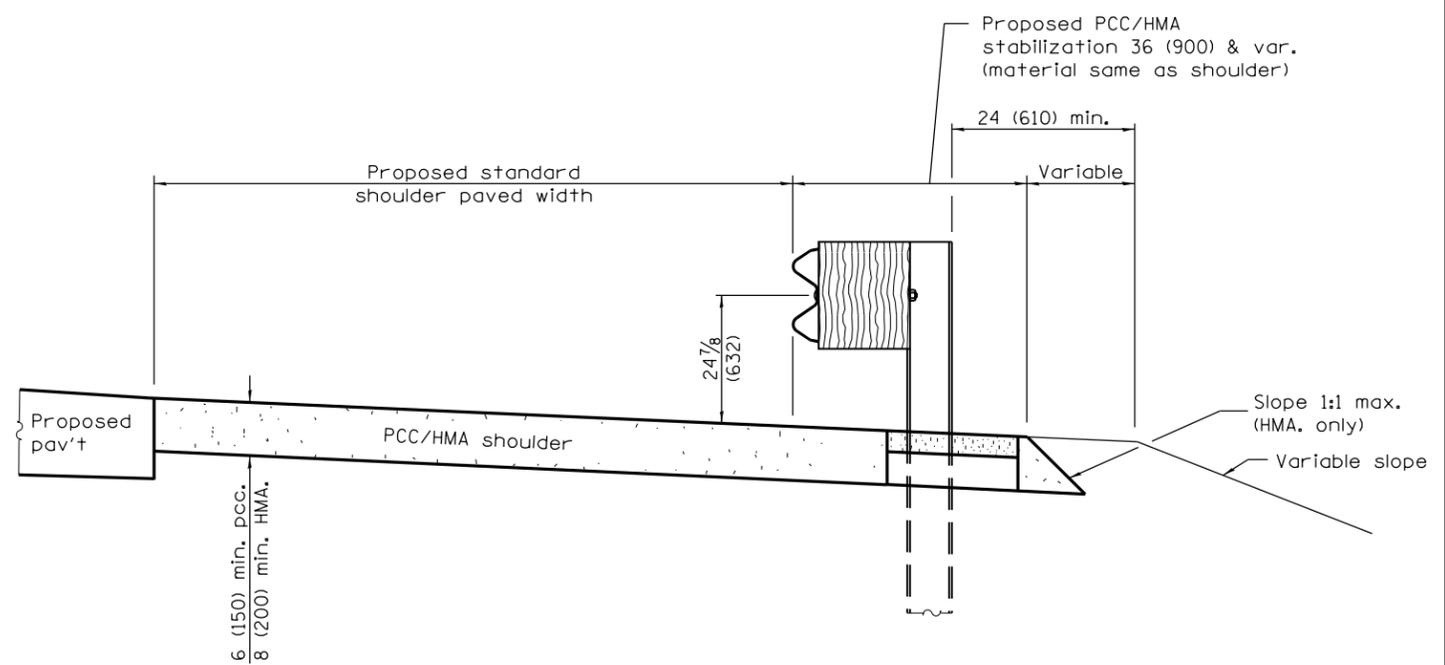

NEW CONSTRUCTION

GENERAL NOTES

See Standard 482001, 482006, 483001 and 630001 for details not shown.

All dimensions are in inches (millimeters) unless otherwise shown.

DATE	REVISIONS
1-1-17	Revised leave-outs, moved dimensions to Standard 630001.
1-1-09	Switched units to English (metric).

**PCC / HMA
STABILIZATION AT STEEL
PLATE BEAM GUARDRAIL**

STANDARD 630201-07

Illinois Department of Transportation

PASSED January 1, 2017
Michael Beard
ENGINEER OF POLICY AND PROCEDURES

APPROVED January 1, 2017
Marcus M. Beck
ENGINEER OF DESIGN AND ENVIRONMENT

ISSUED 1-1-97