



Section 1

Il Route 22 Quentin Road to Salem Lake Drive

Existing Typical Section

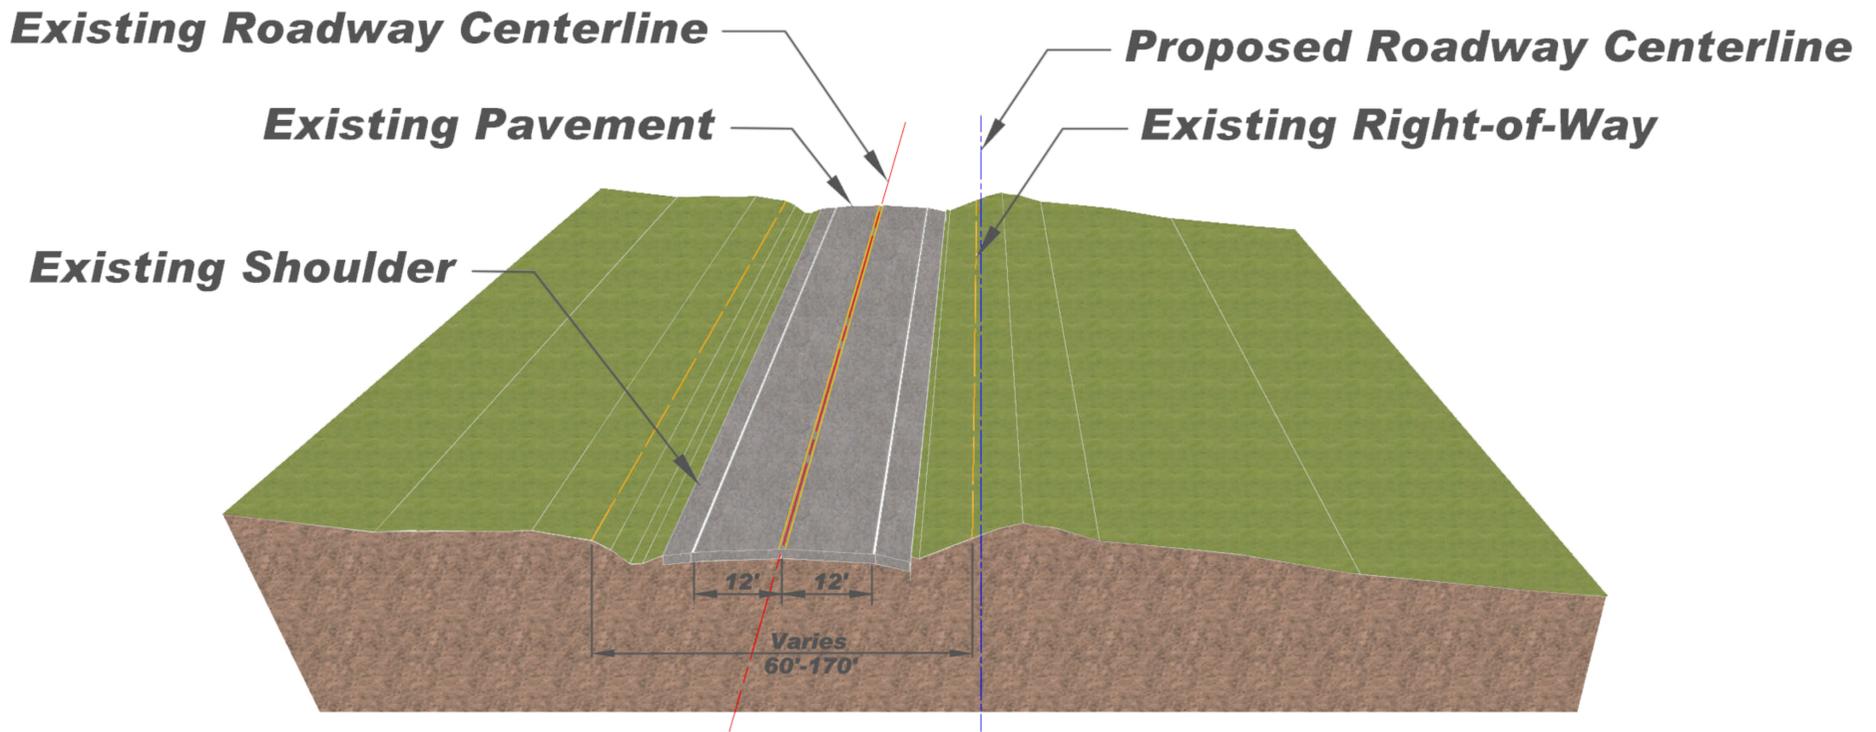


Proposed Typical Section

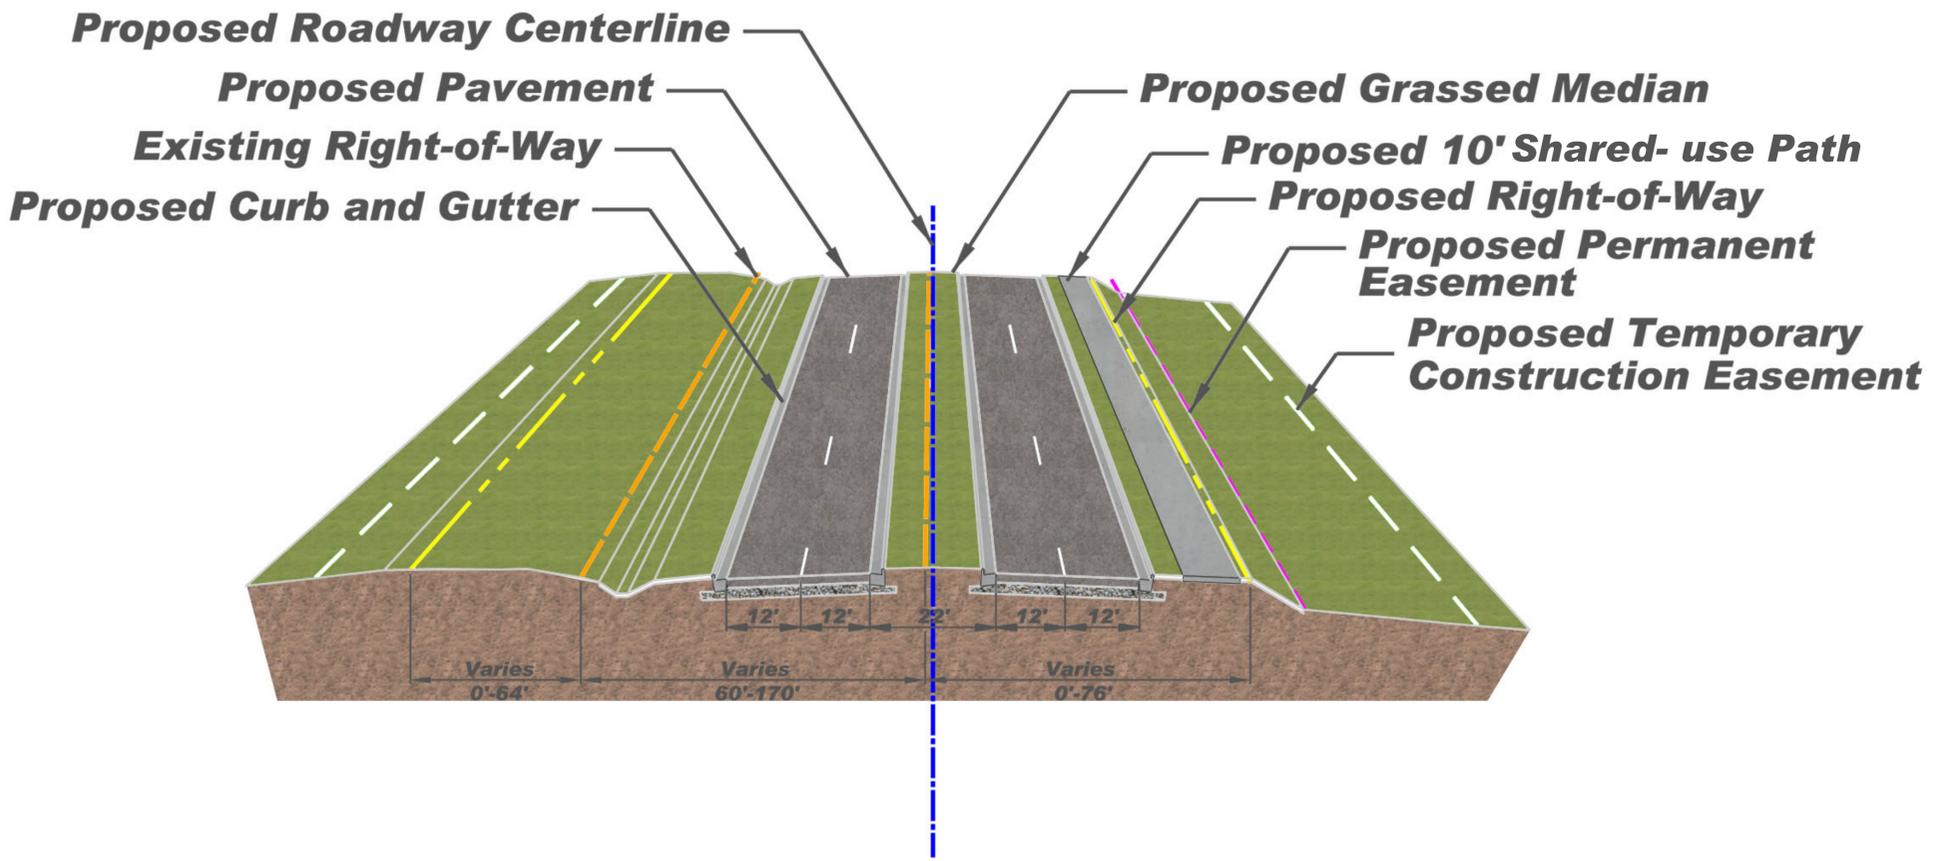

Section 2

Salem Lake Drive to IL Route 83

Existing Typical Section

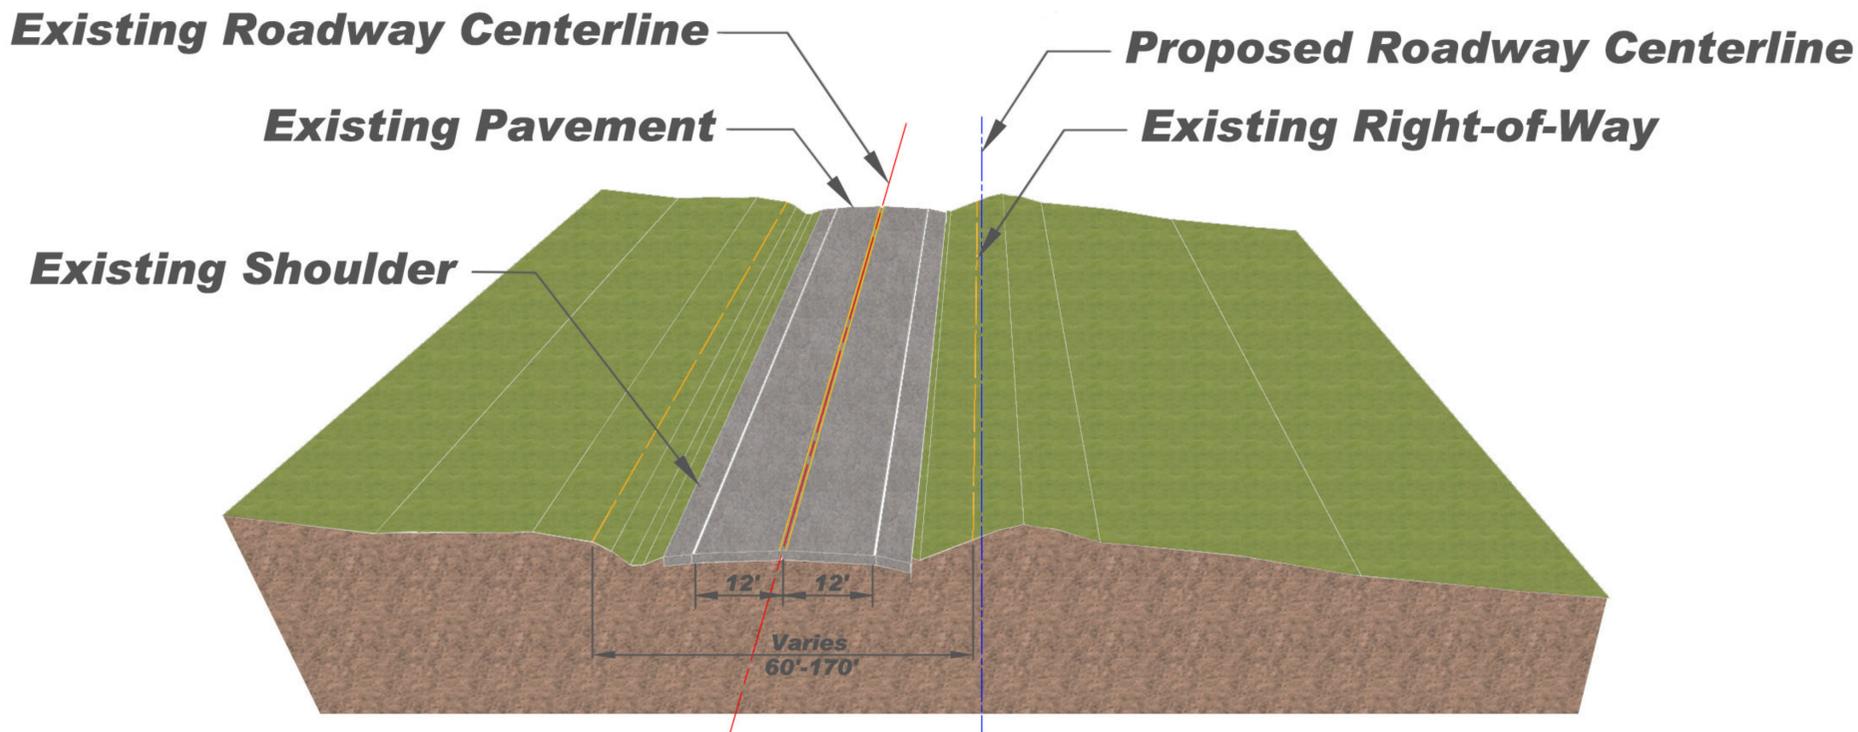

Proposed Typical Section

