


KEY MAP

- PROPOSED ALTERNATIVE LIMITS
- + SEPARATE PROJECT




* SIDEWALK
(SIDE TO BE DETERMINED)

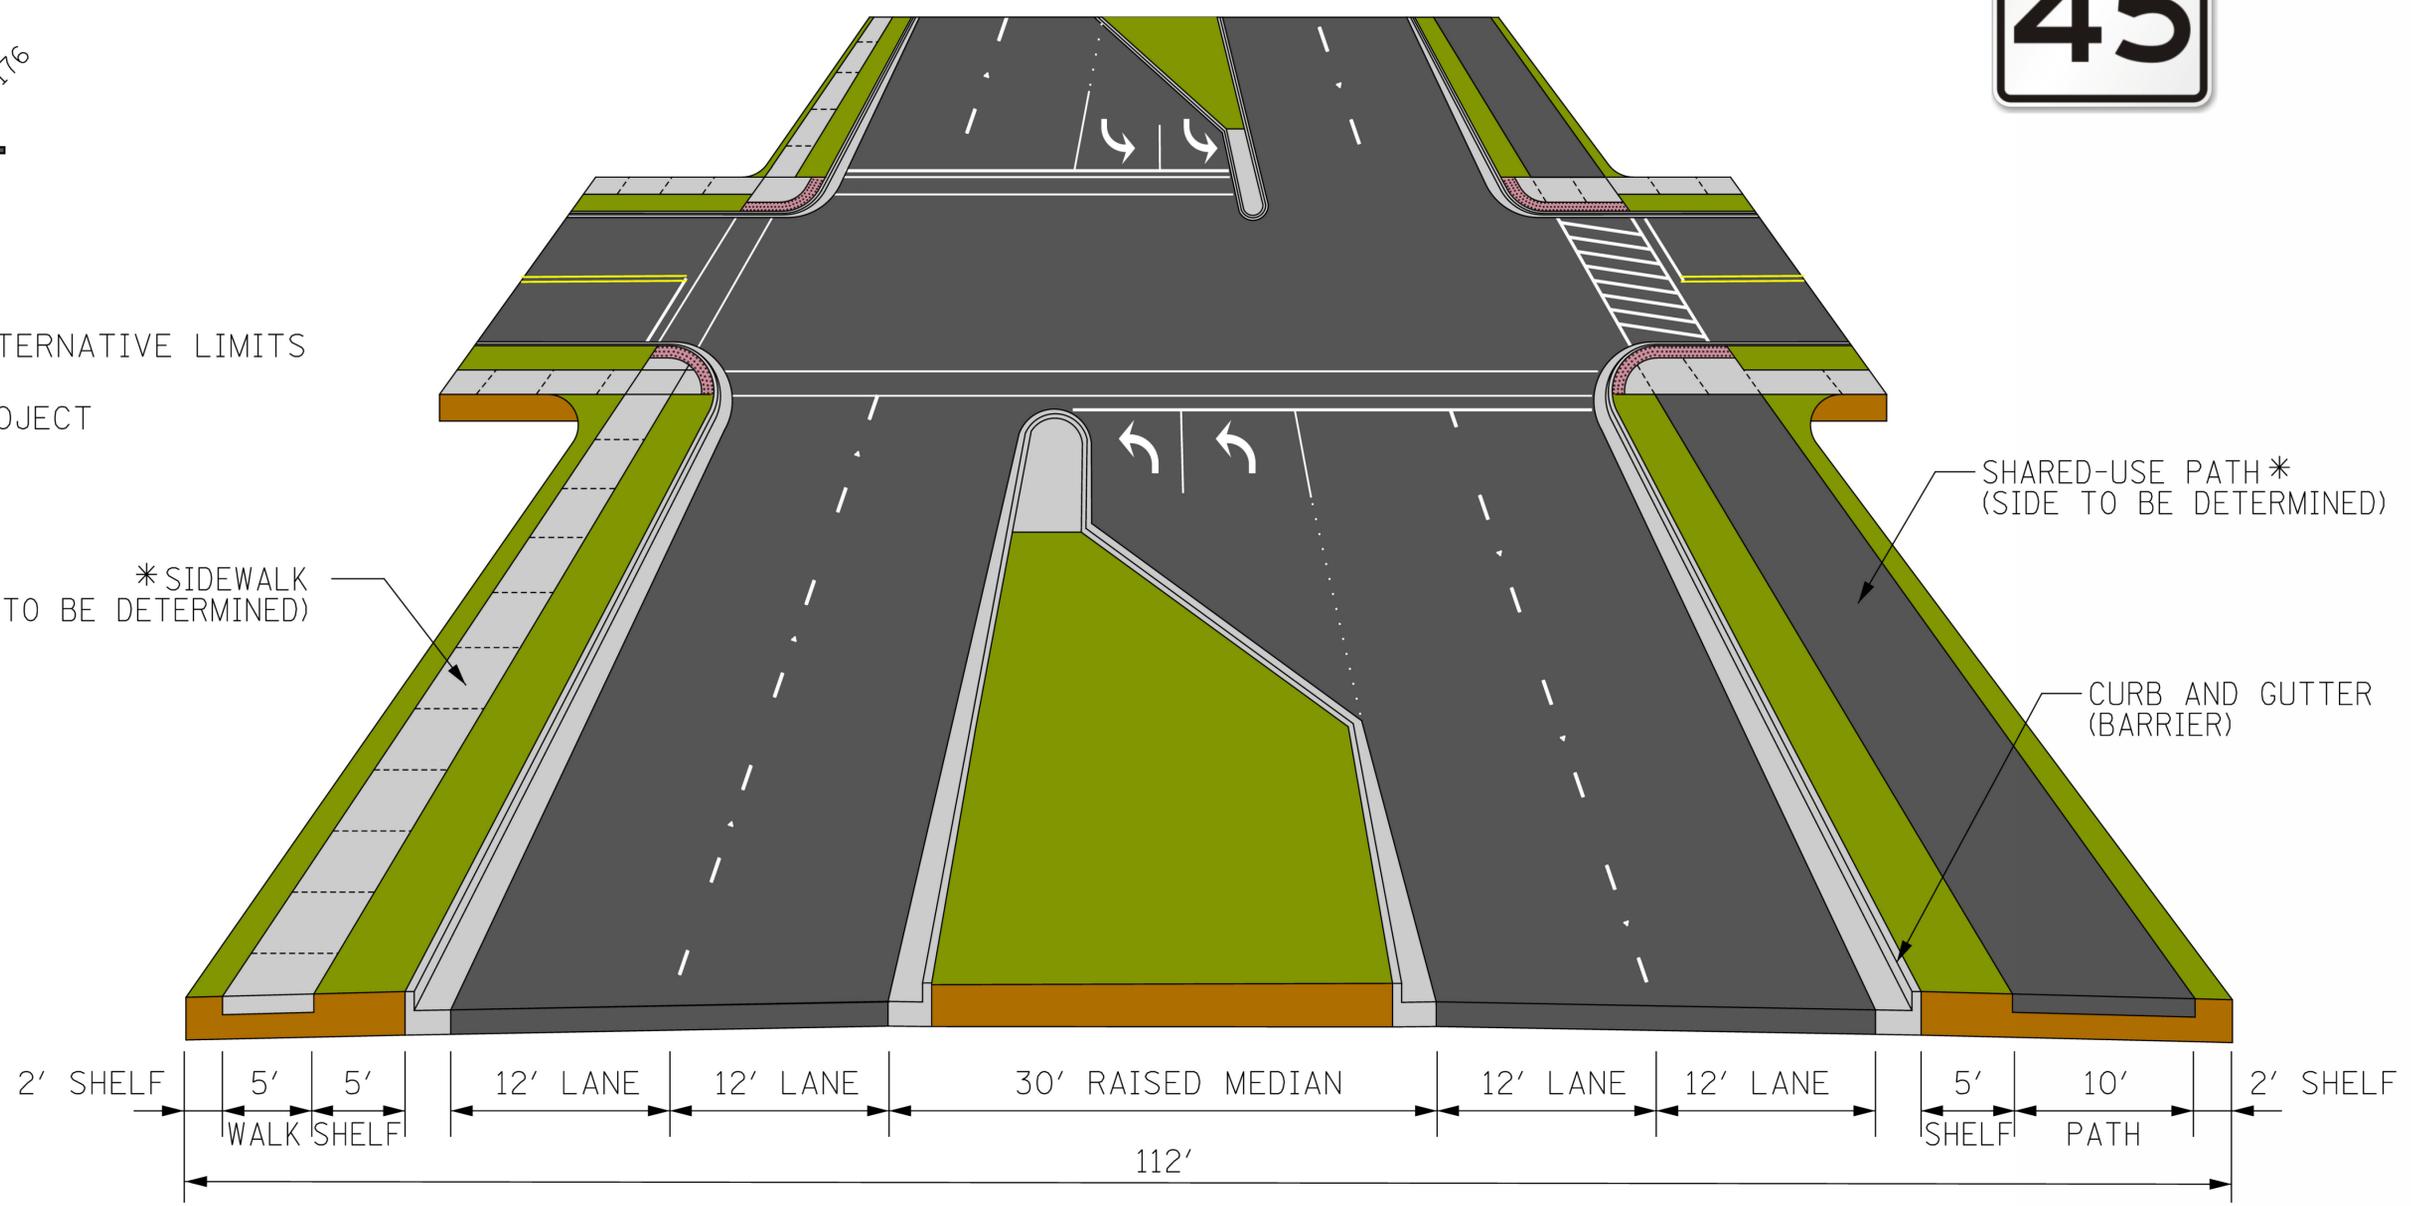

SHARED-USE PATH*
(SIDE TO BE DETERMINED)

CURB AND GUTTER
(BARRIER)

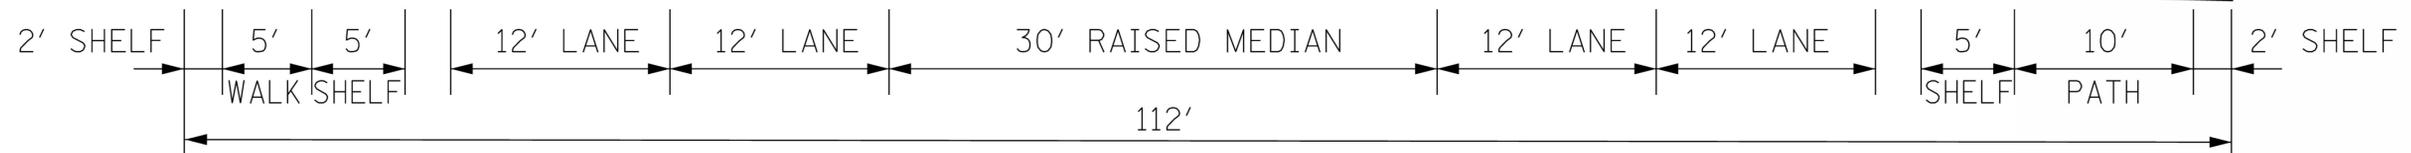

Illinois Route 31
Illinois Route 176 to Bull Valley / Charles J. Miller Road
PROPOSED TYPICAL SECTION
SOUTH SECTION

* SHARED-USE PATH AND SIDEWALK
WILL REQUIRE COST PARTICIPATION
FROM LOCAL AGENCIES.