


MATCHLINE 6 (OPTION #1)

MATCHLINE 7 (OPTION #1)

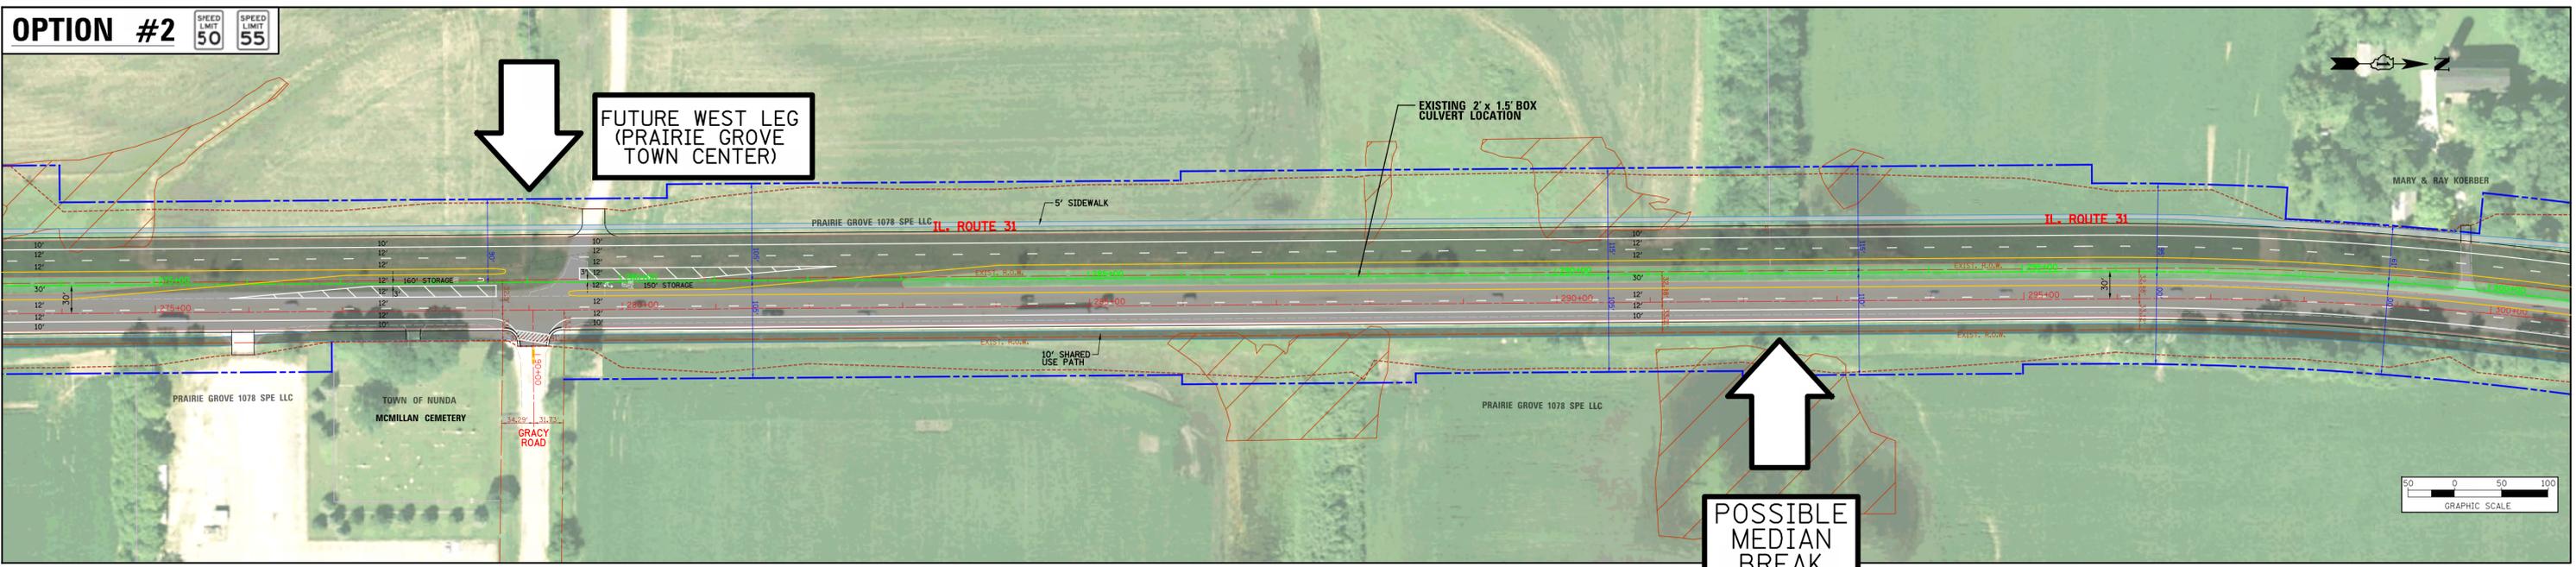


MATCHLINE 6 (OPTION #2)

MATCHLINE 7 (OPTION #2)

LEGEND

	EX. CENTERLINE		EX. BUILDING OR STRUCTURE
	PROP. CENTERLINE		TEMP. EASEMENT LINE
	EX. EDGE OF PAVEMENT		PROP. PAVEMENT SURFACE
	EX. ROW LINE		PROP. CONCRETE SURFACE
	PROP. ROW LINE		PROP. LANDSCAPE MEDIAN
	EX. PROPERTY LINE		WATER FEATURE
	PROP. PAVED SHOULDER		WETLANDS
	PROP. EDGE OF PAVEMENT		ADID WETLANDS
	PROP. BACK OF CURB		FLOODPLAIN
	PROP. SIDEWALK / PATH		RESIDENTIAL IMPACT*
	PROP. LIMIT OF CONST. (APPROXIMATE)		COMMERCIAL IMPACT*
			INDUSTRIAL IMPACT*

PROPOSED TYPICAL SECTION – OPTION #1 (ILLUSTRATION TYPICAL FOR TOP VIEW)

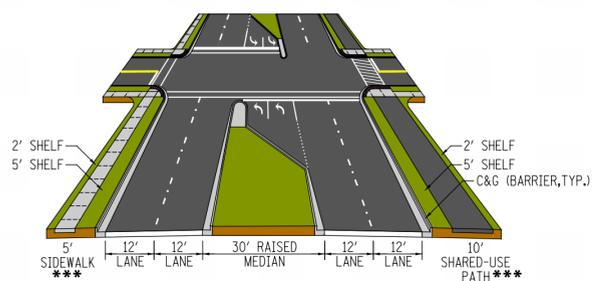

TOTAL POTENTIAL IMPACTS*

IMPACT TYPE:	OPTION	
	#1	#2
BUILDINGS / STRUCTURES	0	1
WETLANDS (ACRES)	1.93	2.27
ADID WETLAND (ACRES)	4.51	4.98
FLOODPLAINS (ACRES)	0.60	0.71
ADDITIONAL ROW REQUIRED (ACRES)	52.55	59.09
ESTIMATED CONSTRUCTION COST (\$ MILLIONS)**	41.9	44.5

** COST ESTIMATE DOES NOT INCLUDE LAND ACQUISITION

PROPOSED TYPICAL SECTION – OPTION #2 (ILLUSTRATION TYPICAL FOR BOTTOM VIEW)

