
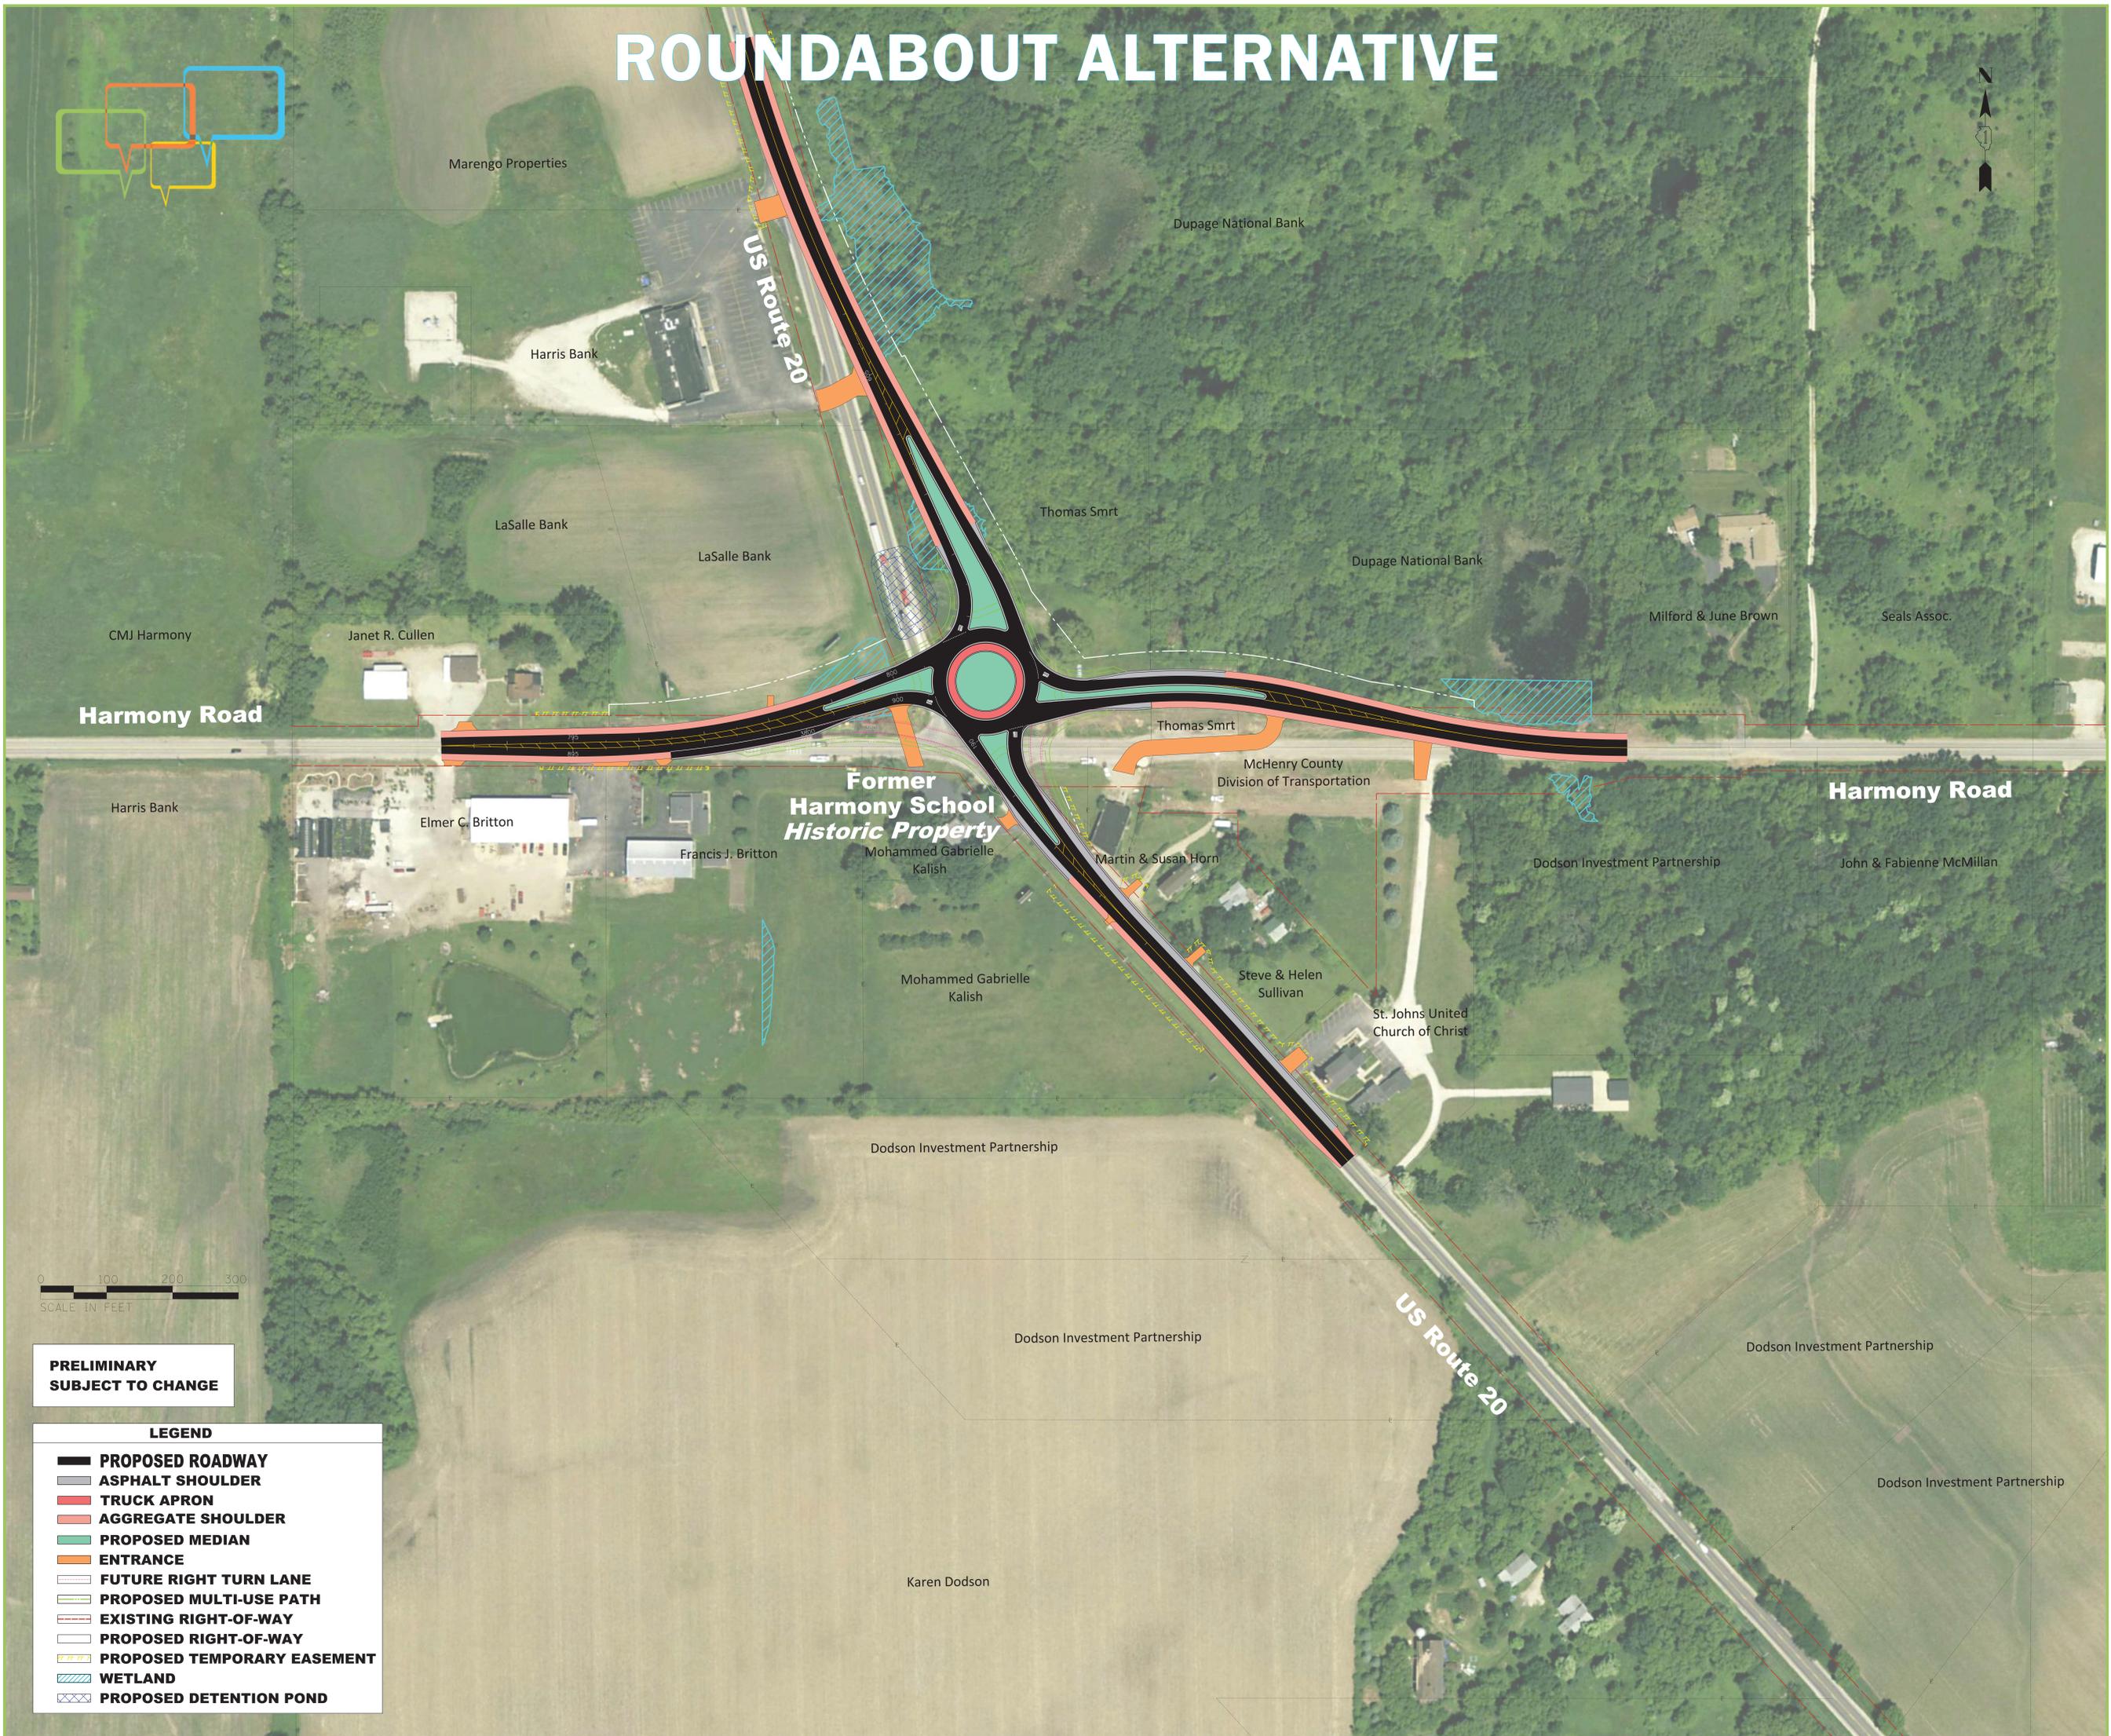


ROUNDABOUT ALTERNATIVE

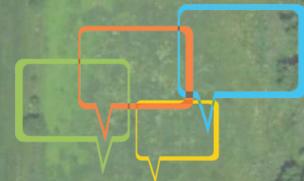

**PRELIMINARY
SUBJECT TO CHANGE**

LEGEND	
	PROPOSED ROADWAY
	ASPHALT SHOULDER
	TRUCK APRON
	AGGREGATE SHOULDER
	PROPOSED MEDIAN
	ENTRANCE
	FUTURE RIGHT TURN LANE
	PROPOSED MULTI-USE PATH
	EXISTING RIGHT-OF-WAY
	PROPOSED RIGHT-OF-WAY
	PROPOSED TEMPORARY EASEMENT
	WETLAND
	PROPOSED DETENTION POND