



14-33-400-005
STANDARD BANK & TRUST

14-33-400-017
DONALD J. & CAROL S. HAMMAN REVOC. TRS.



US RTE 30
STUDY LIMIT

KANE COUNTY

KENDALL COUNTY

BASELINE RD

US RTE 30 (BASE LINE RD)

SPEED
LIMIT
55

YORKVILLE

ILLINOIS
47

02-04-100-003
DONALD E. SCHRAMM

LEGEND	
	EXISTING ROW LINE
	PROPERTY LINE
	EXISTING TRAFFIC SIGNAL
	BODY OF WATER
	ADID WETLANDS
	NWI WETLANDS
	FLOODPLAINS
	BLACKBERRY CREEK FOREST PRESERVE



SCALE: 1" = 50'

SUGAR GROVE TOWNSHIP

14-34-300-005
DONALD J. & CAROL S. HAMMAN REVOC. TRS.

14-34-300-003
DONALD J. & CAROL S. HAMMAN REVOC. TRS.

14-34-400-004
M&N SUGAR GROVE HOLDINGS, LLC & ET. AL.

14-34-400-002
ARTURO & LIDIA ALCANTAR

TRANSPARENCY #2

BERTRAM RD

02-04-200-001
ROBERT A. PETERS SR., TRUST

02-03-100-001
FIRST NATIONAL BANK IN CHICAGO
NORTH STAR TRUST COMPANY

BRISTOL TOWNSHIP

LEGEND	
	EXISTING ROW LINE
	PROPERTY LINE
	EXISTING TRAFFIC SIGNAL
	BODY OF WATER
	ADID WETLANDS
	NWI WETLANDS
	FLOODPLAINS
	BLACKBERRY CREEK FOREST PRESERVE



SCALE: 1" = 50'

FAIRFIELD WAY SUBDIVISION

14-34-400-004
M&N SUGAR GROVE HOLDINGS,
LLC & ET. AL.

14-34-484-006
MONTALBANO BUILDERS INC

14-34-486-020
VILLAGE OF MONTGOMERY

TRANSPARENCY 13

14-35-352-013
VILLAGE OF MONTGOMERY

14-35-354-018
VILLAGE OF MONTGOMERY

14-35-355-012
DRH CAMBRIDGE HOMES INC

(A)

02-02-101-001
GENEVA FARGO LLC
&
SWC 73RD
&
STONEY

02-02-101-004
GENEVA FARGO LLC &
SWC 73RD &
STONEY

02-03-200-001
LAWRENCE H. SLATTERY
&
KATHLEEN A. RAMSEY

02-03-200-007
DONALD J. & CAROL S. HAMMAN


(A) 14-35-382-031
VILLAGE OF MONTGOMERY

LEGEND

-  EXISTING ROW LINE
-  PROPERTY LINE
-  EXISTING TRAFFIC SIGNAL
-  BODY OF WATER
-  ADID WETLANDS
-  NWI WETLANDS
-  FLOODPLAINS
-  BLACKBERRY CREEK FOREST PRESERVE

SCALE: 1" = 50'

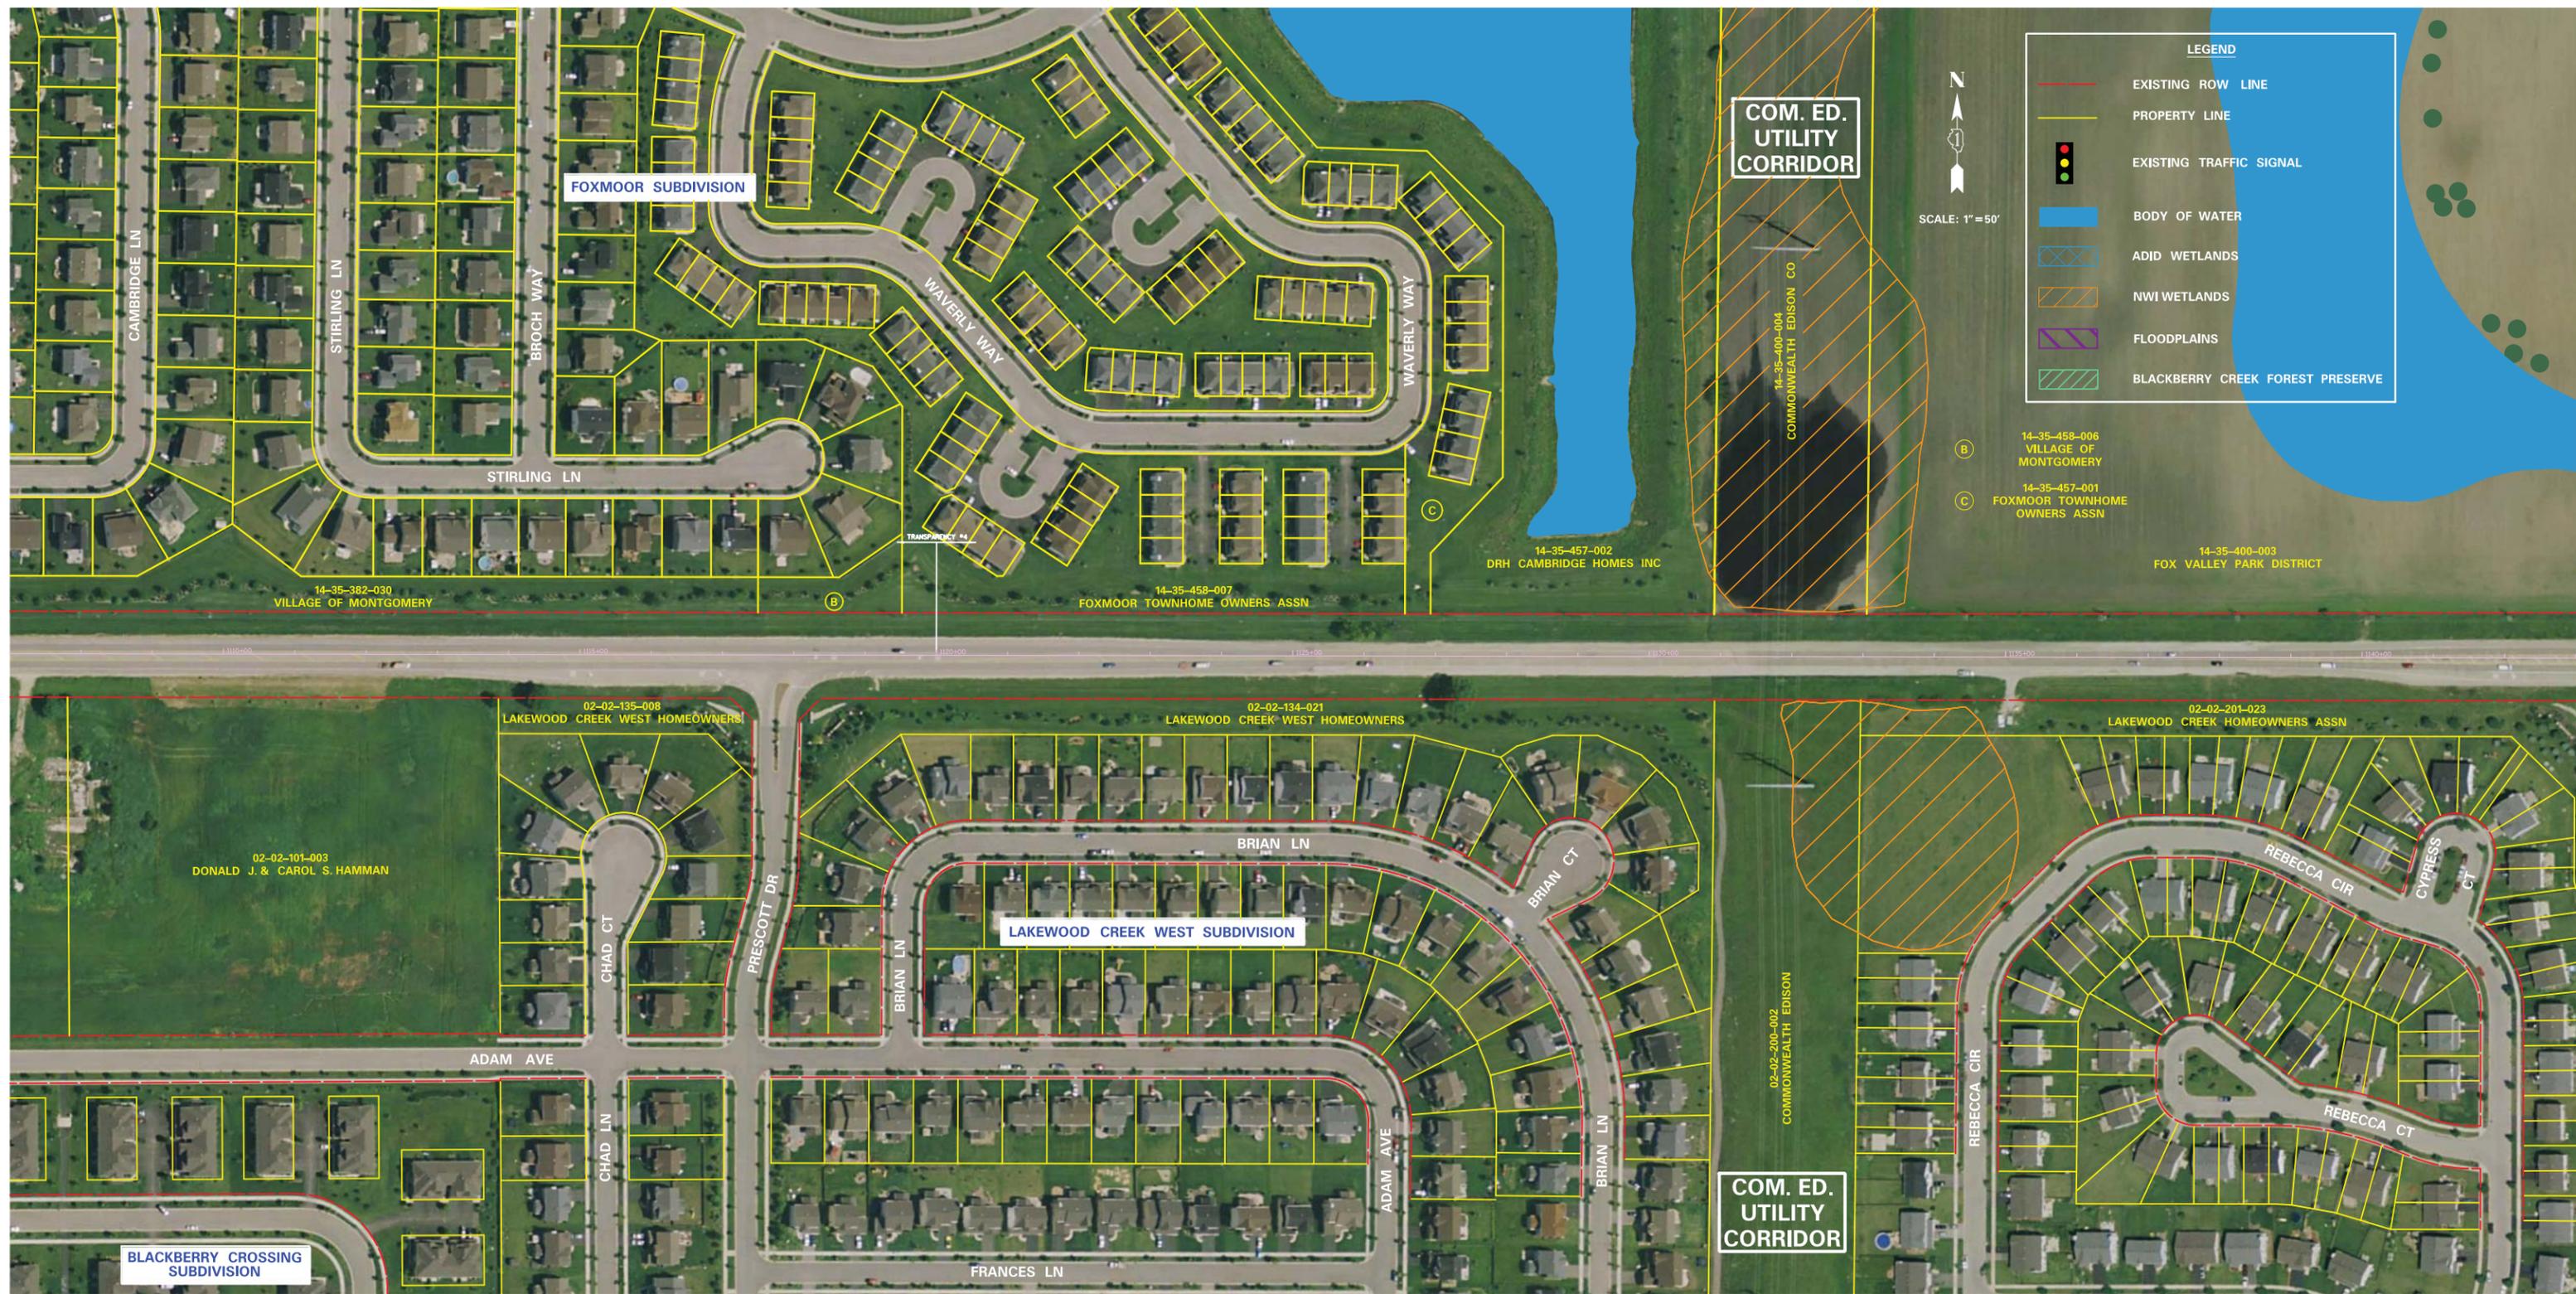

LEGEND

	EXISTING ROW LINE
	PROPERTY LINE
	EXISTING TRAFFIC SIGNAL
	BODY OF WATER
	ADID WETLANDS
	NWI WETLANDS
	FLOODPLAINS
	BLACKBERRY CREEK FOREST PRESERVE

N
SCALE: 1" = 50'

COM. ED.
UTILITY
CORRIDOR

- (B) 14-35-458-006 VILLAGE OF MONTGOMERY
- (C) 14-35-457-001 FOXMOOR TOWNHOME OWNERS ASSN

14-35-382-030 VILLAGE OF MONTGOMERY

14-35-458-007 FOXMOOR TOWNHOME OWNERS ASSN

14-35-457-002 DRH CAMBRIDGE HOMES INC

14-35-400-003 FOX VALLEY PARK DISTRICT

02-02-101-003 DONALD J. & CAROL S. HAMMAN

02-02-135-008 LAKEWOOD CREEK WEST HOMEOWNERS


02-02-134-021 LAKEWOOD CREEK WEST HOMEOWNERS

02-02-201-023 LAKEWOOD CREEK HOMEOWNERS ASSN

BLACKBERRY CROSSING SUBDIVISION

LAKEWOOD CREEK WEST SUBDIVISION

COM. ED.
UTILITY
CORRIDOR

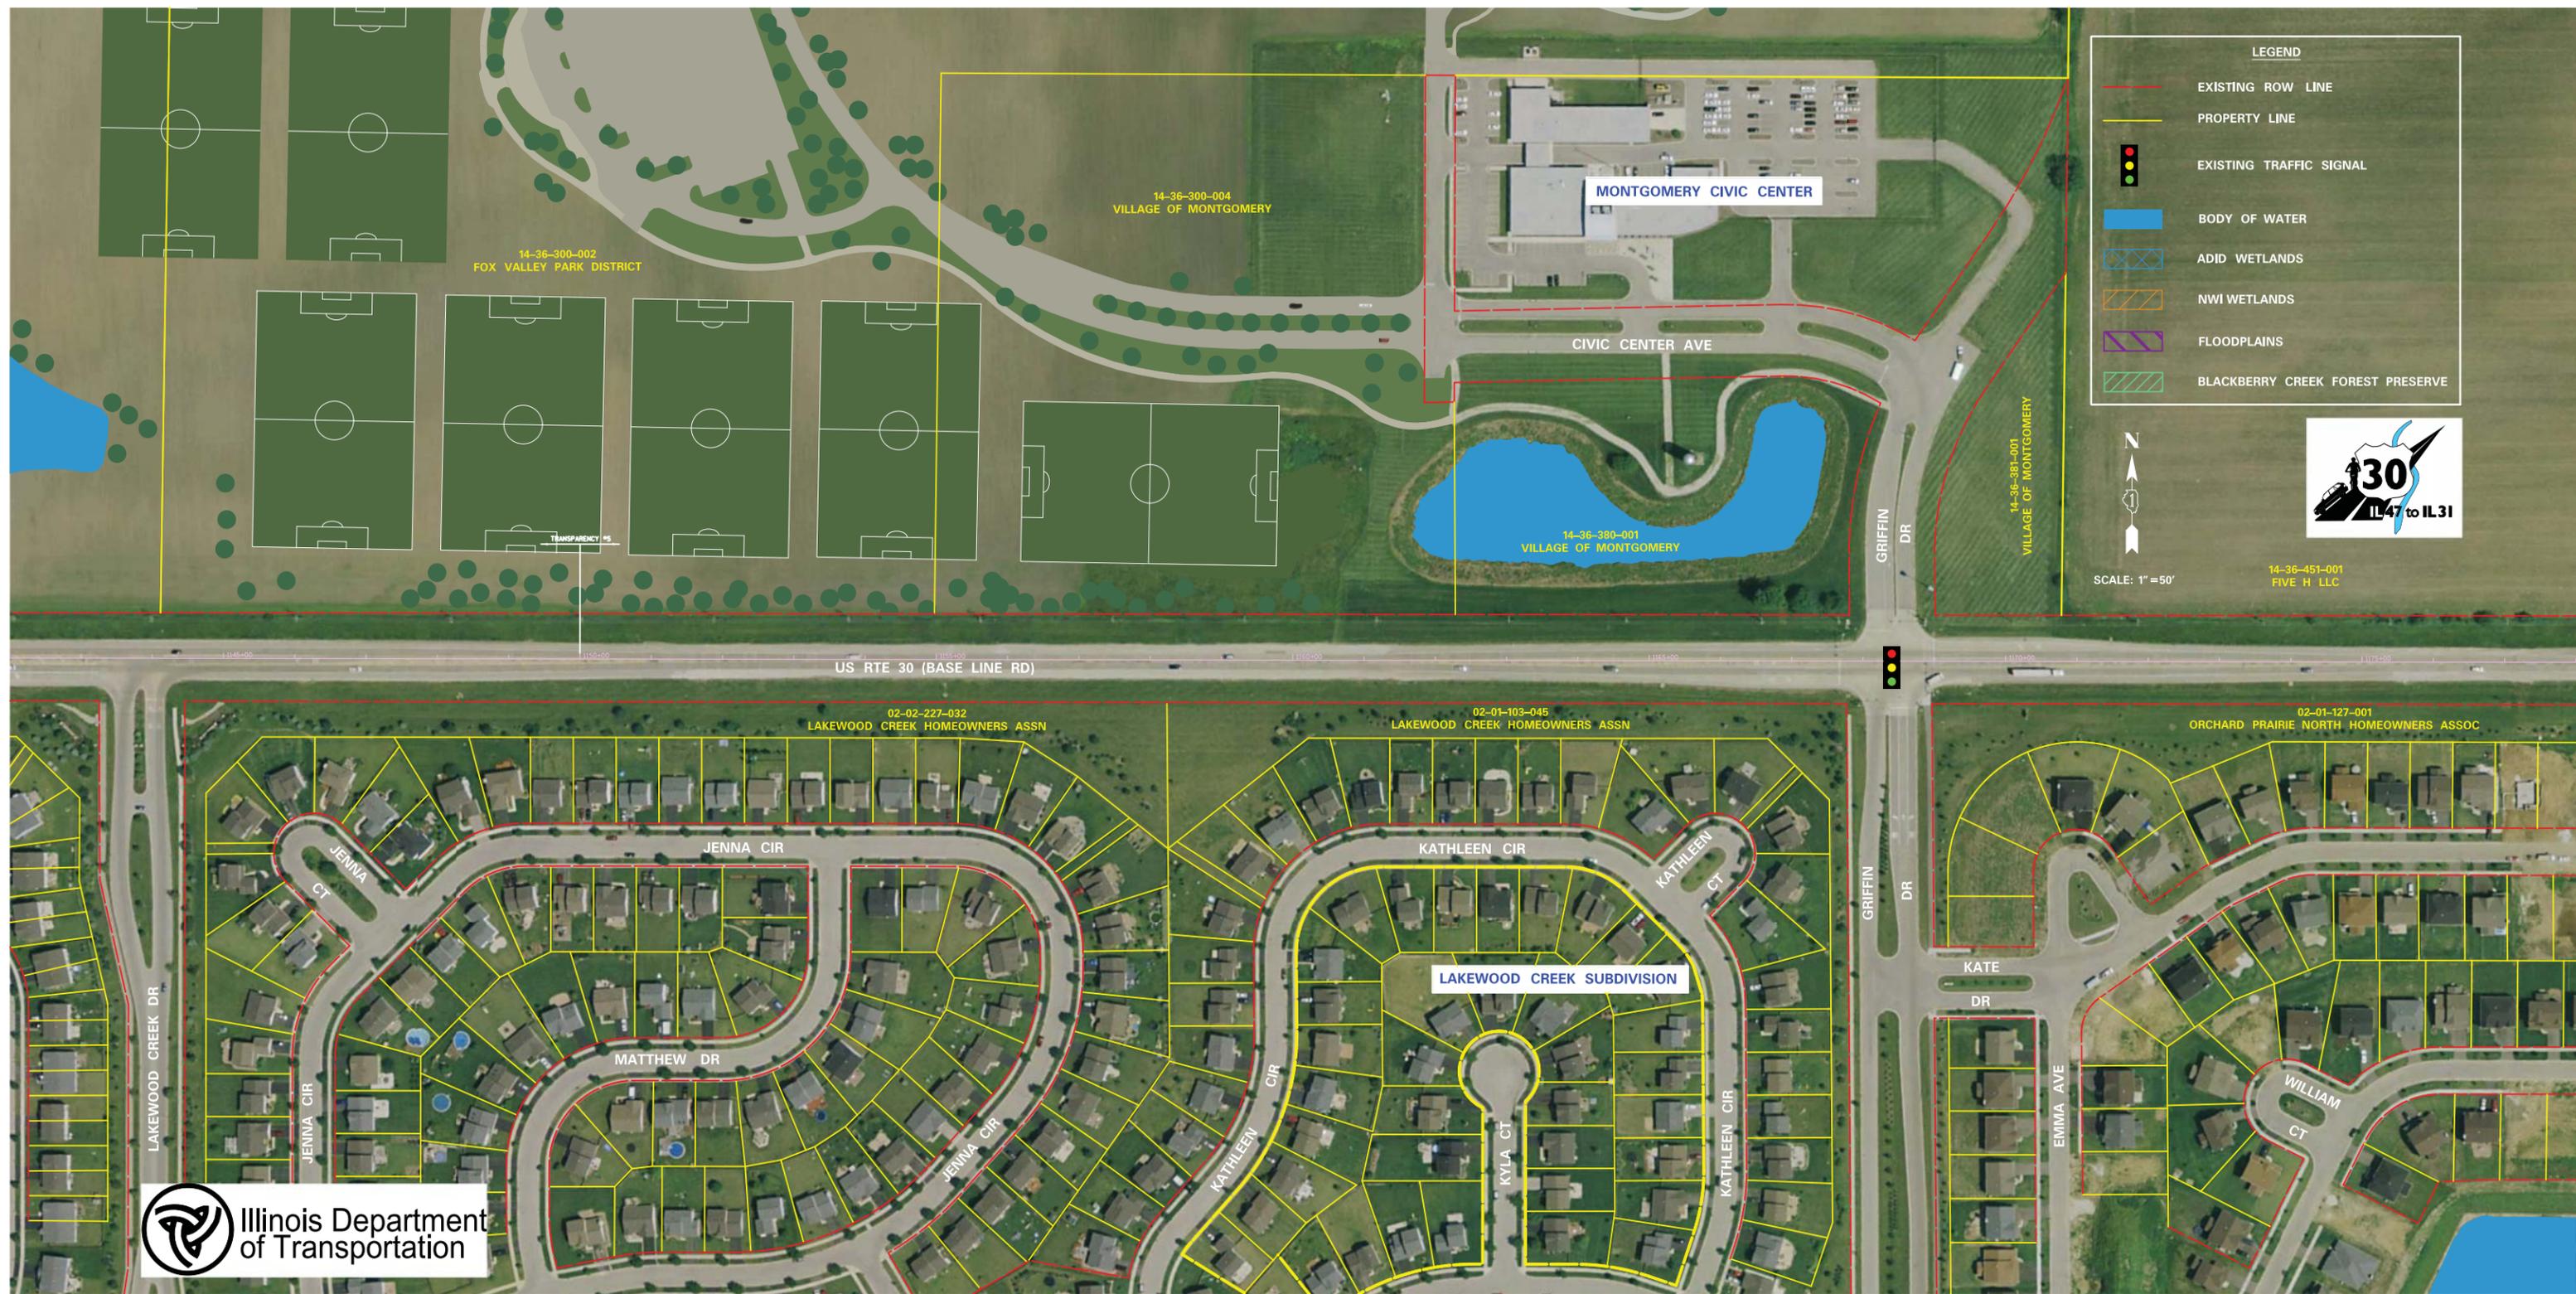

LEGEND	
	EXISTING ROW LINE
	PROPERTY LINE
	EXISTING TRAFFIC SIGNAL
	BODY OF WATER
	ADID WETLANDS
	NWI WETLANDS
	FLOODPLAINS
	BLACKBERRY CREEK FOREST PRESERVE

SCALE: 1" = 50'

14-36-451-001
FIVE H LLC



US RTE 30 (BASE LINE RD)

MONTGOMERY CIVIC CENTER

LAKEWOOD CREEK SUBDIVISION

14-36-300-004
VILLAGE OF MONTGOMERY

14-36-300-002
FOX VALLEY PARK DISTRICT

14-36-380-001
VILLAGE OF MONTGOMERY

02-02-227-032
LAKEWOOD CREEK HOMEOWNERS ASSN

02-01-103-045
LAKEWOOD CREEK HOMEOWNERS ASSN

02-01-127-001
ORCHARD PRAIRIE NORTH HOMEOWNERS ASSOC

JENNA CT

JENNA CIR

KATHLEEN CIR

MATTHEW DR

KATHLEEN CIR

KVLA CT

KATE DR

EMMA AVE

WILLIAM CT



AURORA TOWNSHIP

MONTGOMERY

OSWEGO TOWNSHIP

LEGEND

- EXISTING ROW LINE
- PROPERTY LINE
- EXISTING TRAFFIC SIGNAL
- BODY OF WATER
- ADID WETLANDS
- NWI WETLANDS
- FLOODPLAINS
- BLACKBERRY CREEK FOREST PRESERVE

SCALE: 1"=50'

AURORA HUNTING & FISHING CLUB

AURORA HUNTING & FISHING CLUB

US RTE 30 STUDY LIMIT

SPEED LIMIT 50

SPEED LIMIT 45

VICTORIA DR

VICTORIA DR

15-31-401-005 UAW #145 BUILDING CORP

15-31-401-006 LASALLE TRUST

15-31-401-007 KENNETH MOY

15-31-401-009 LEE KERSHAW

15-31-401-008 LEE KERSHAW

15-31-401-010 AURORA HUNTING & FISHING CLUB

15-31-476-014 LLOYD A & DORIS F BOWMAN TRS, TRUSTEES

15-32-300-047 BETTY J WENDLING

15-31-379-011 RAYMOND J & BARBARA R MIGLIORINI

15-31-451-013 2255 RATH INVESTMENTS LLC

15-31-379-012 BRIAN J MIGLIORINI

15-31-451-010 BLUE BOAR INN INC

15-31-379-013 BRIAN JOHN MIGLIORINI

15-31-476-005 JAY K & RANDI S BORNE

15-31-380-001 RICHARD C IMMING DCLRN OR TR, TRUSTEE

15-31-476-006 MICHAEL P GIBBEL

03-06-100-013 WAL-MART STORES INC

15-31-476-007 MIGUEL C ZEPEDA JR

15-31-451-014 RYSZARD & LEOKADIA MARCINIAR

15-31-476-008 BARBARA HOLTMAN

15-31-476-009 RONALD D & ALICE BROWN

15-31-401-010 AURORA HUNTING & FISHING CLUB

15-31-401-007 KENNETH MOY

15-31-451-003 ERMAN E CLARK

15-31-451-011 EMMANUEL & MARIA E SOTO

15-31-451-012 PAULINE PERPL & JILL ANN KLANOVICH

15-31-451-009 RONNIE D & HELEN M MORRIS

03-06-200-001 2001 BASELINE ROAD LLC

BASELINE PLAZA

JIM'S BODY SHOP


UAW

BASELINE RD

PASADENA DR

PASADENA DR

MONTGOMERY

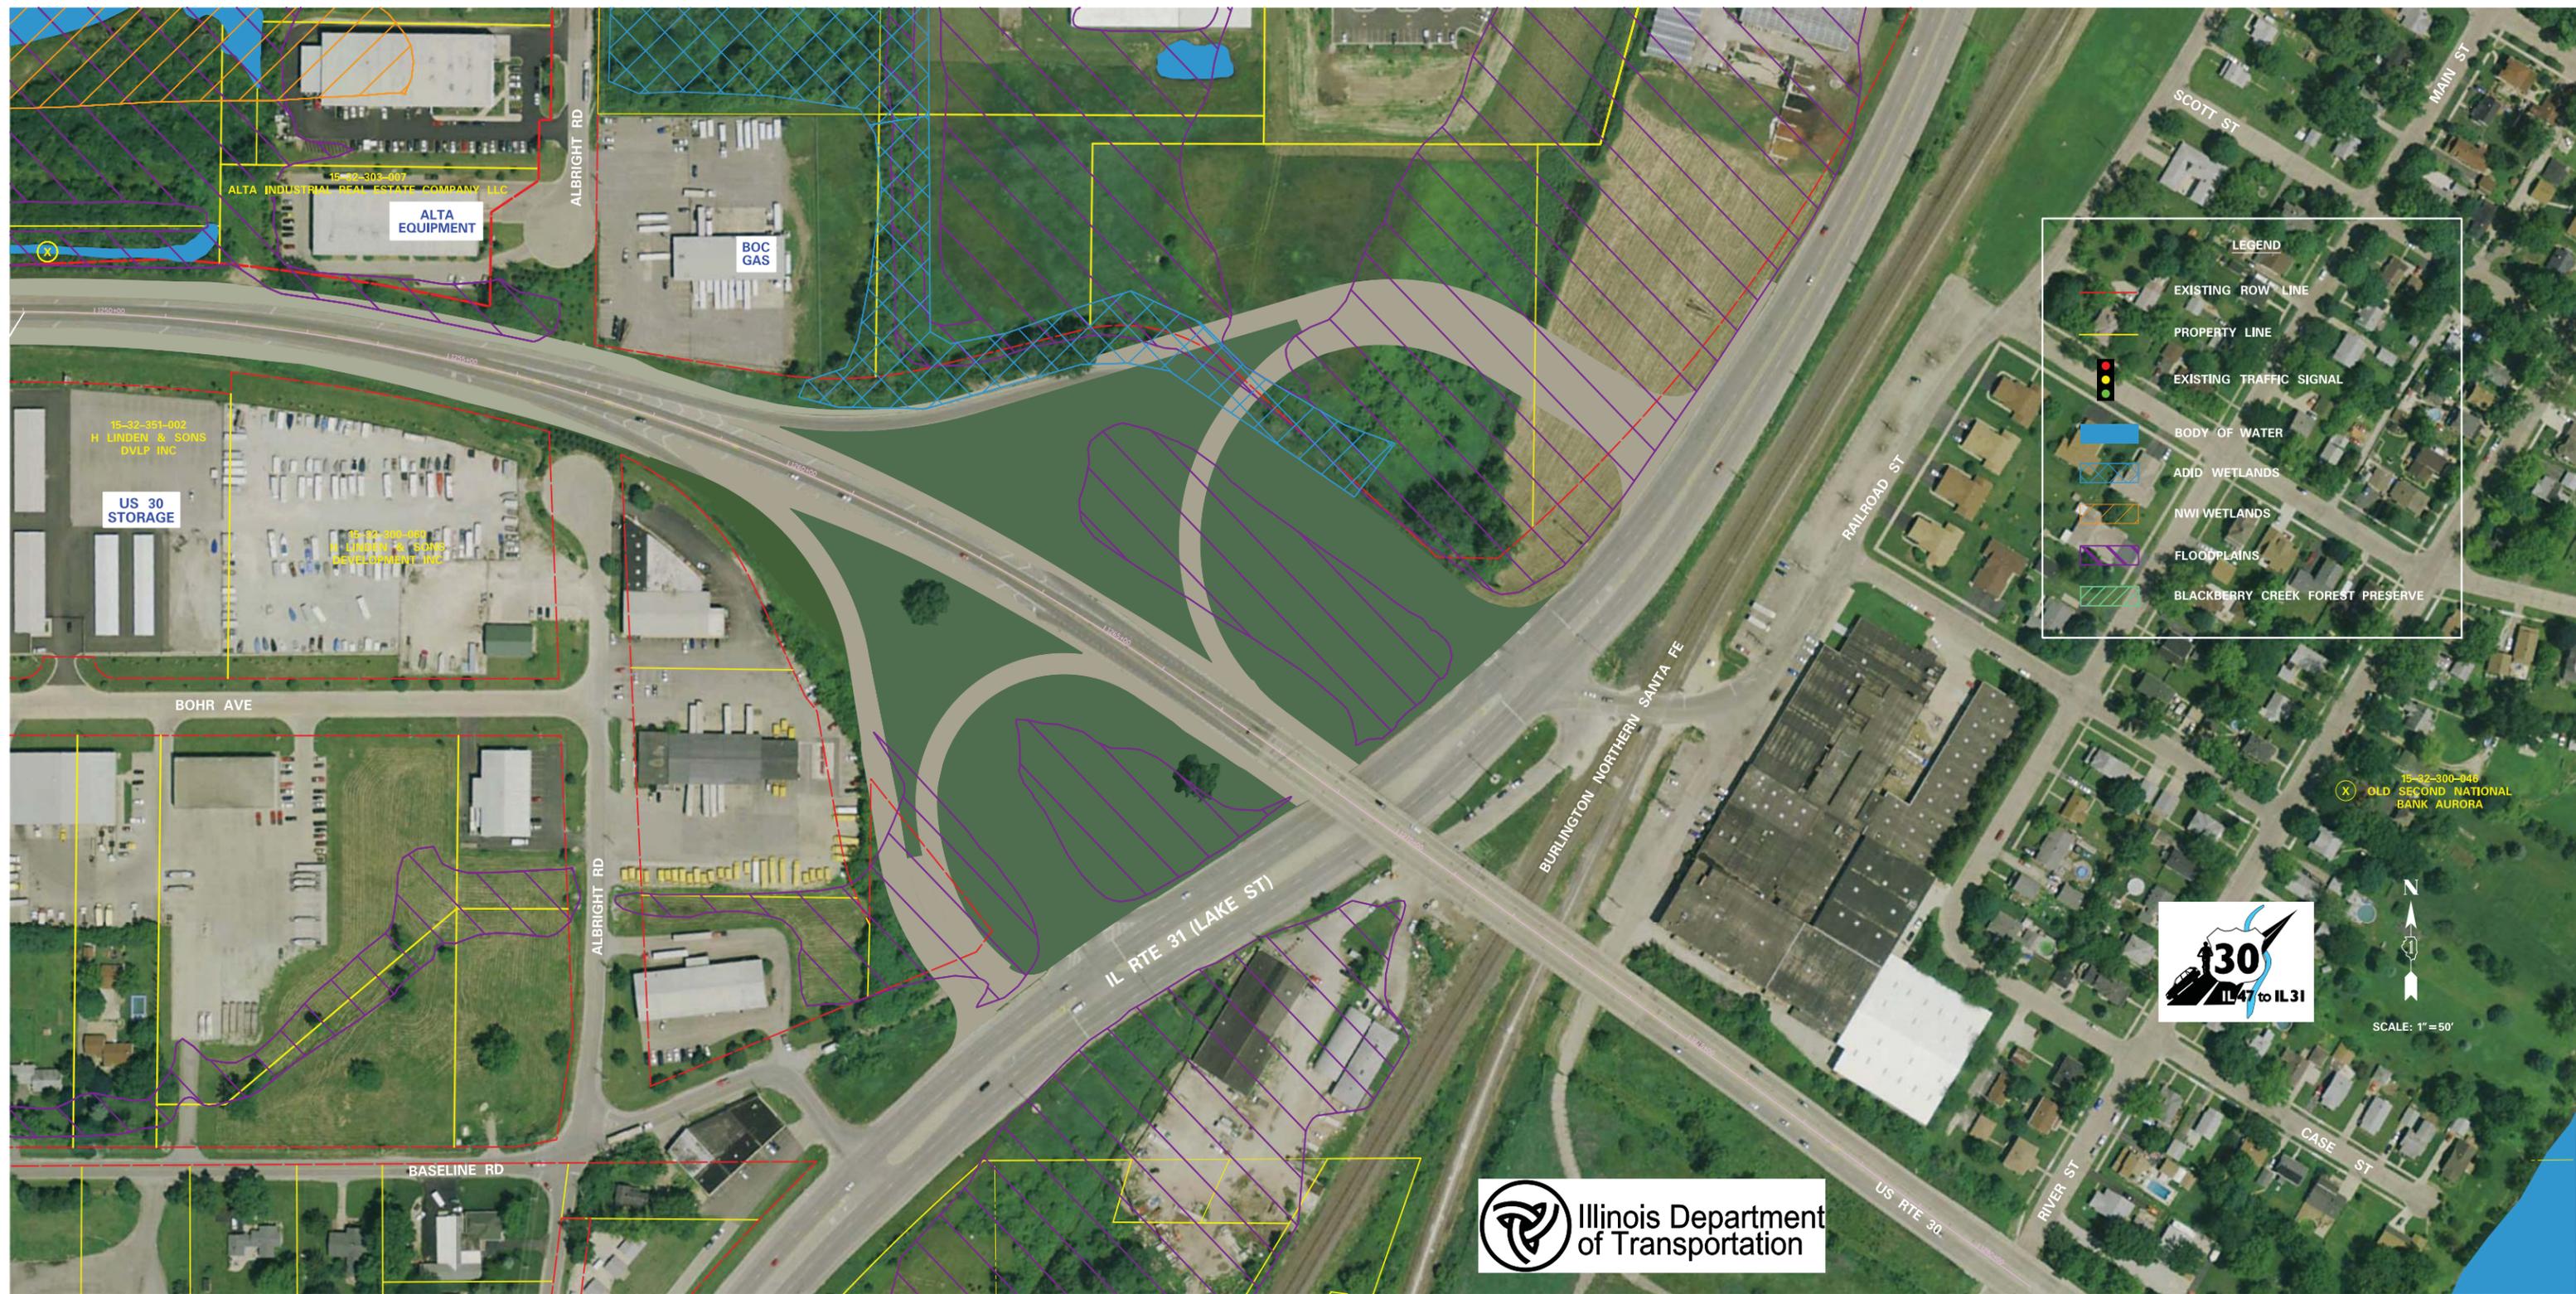

LEGEND

-  EXISTING ROW LINE
-  PROPERTY LINE
-  EXISTING TRAFFIC SIGNAL
-  BODY OF WATER
-  ADD WETLANDS
-  NWI WETLANDS
-  FLOODPLAINS
-  BLACKBERRY CREEK FOREST PRESERVE


15-32-300-046
 (X) OLD SECOND NATIONAL BANK AURORA



SCALE: 1" = 50'




Illinois Department of Transportation

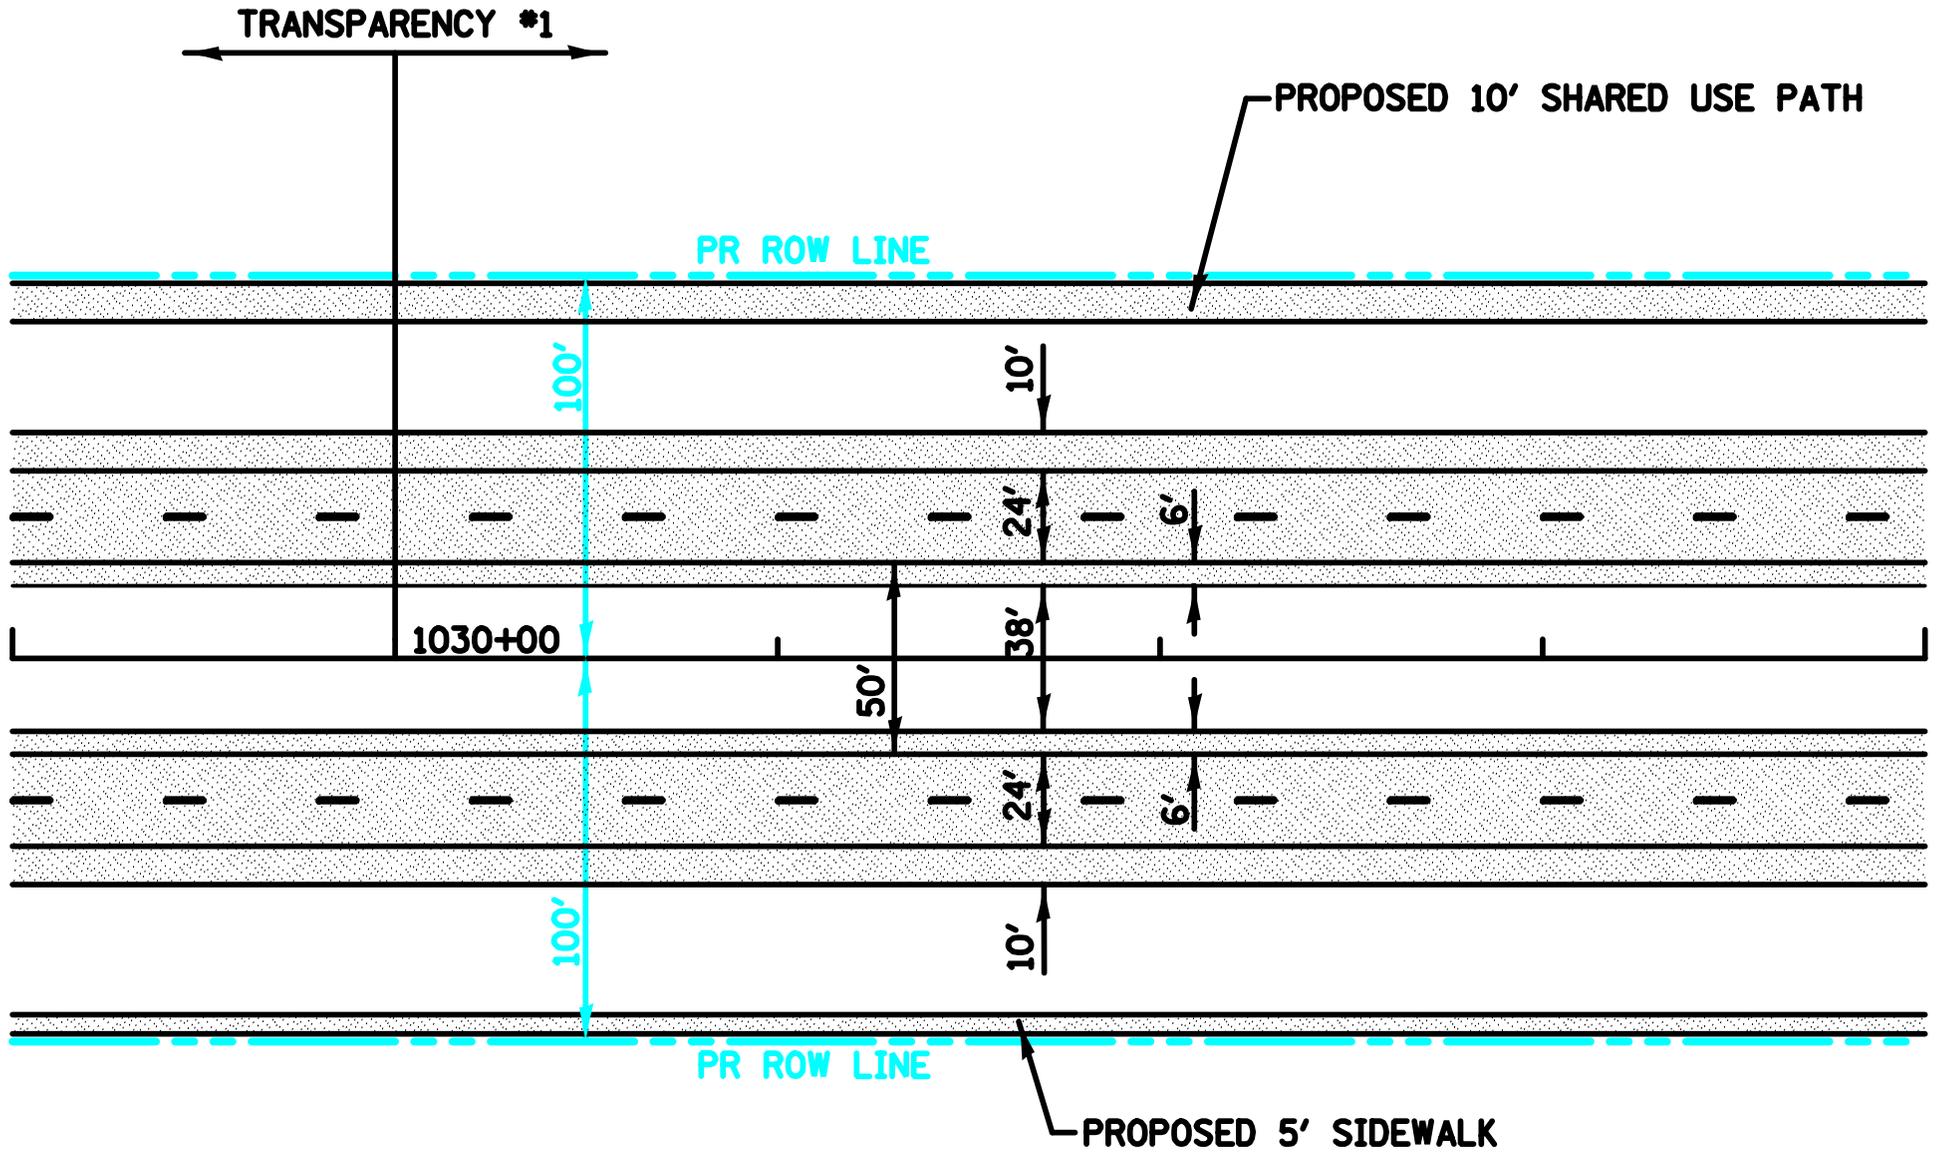


US 30 - #1

PRELIMINARY - SUBJECT TO APPROVAL

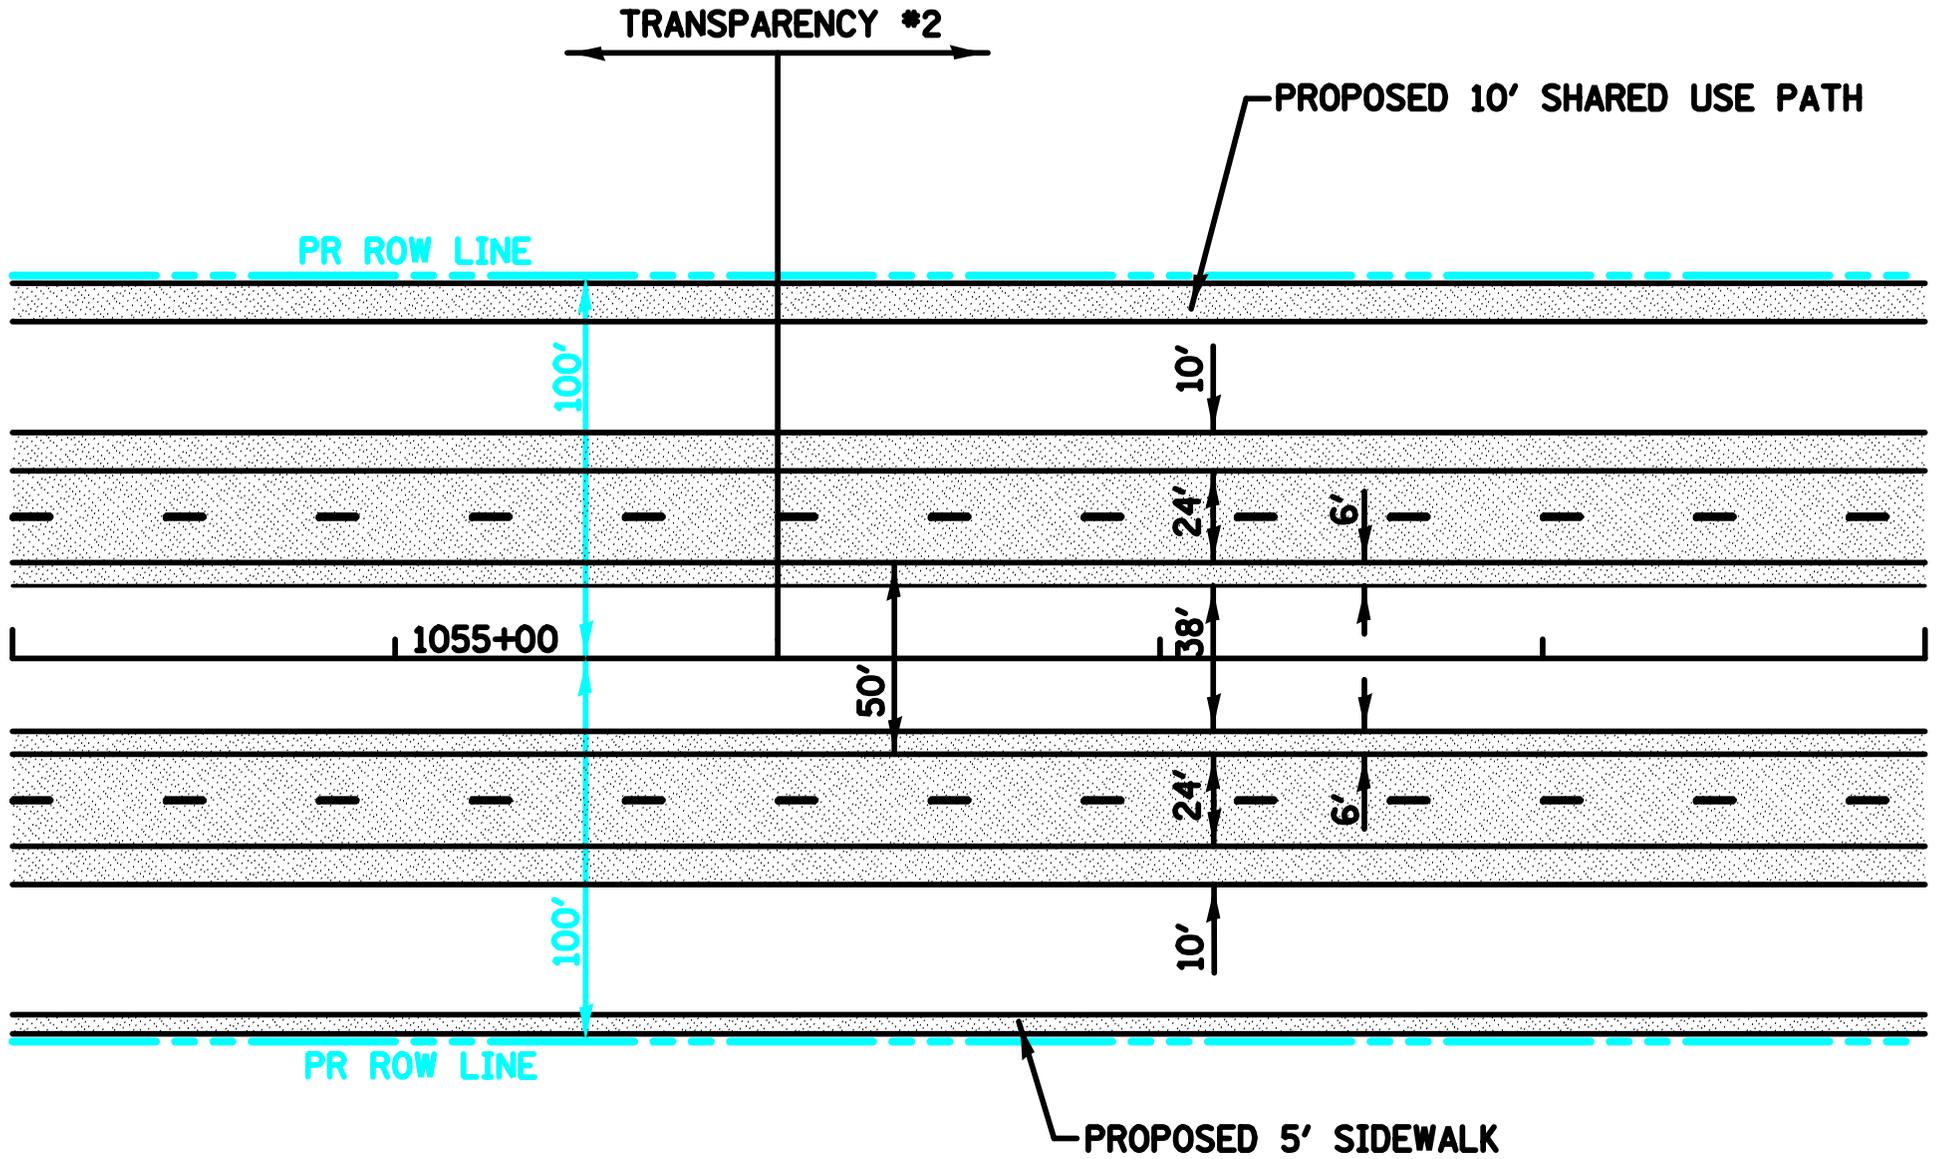


US 30 - #2

PRELIMINARY - SUBJECT TO APPROVAL

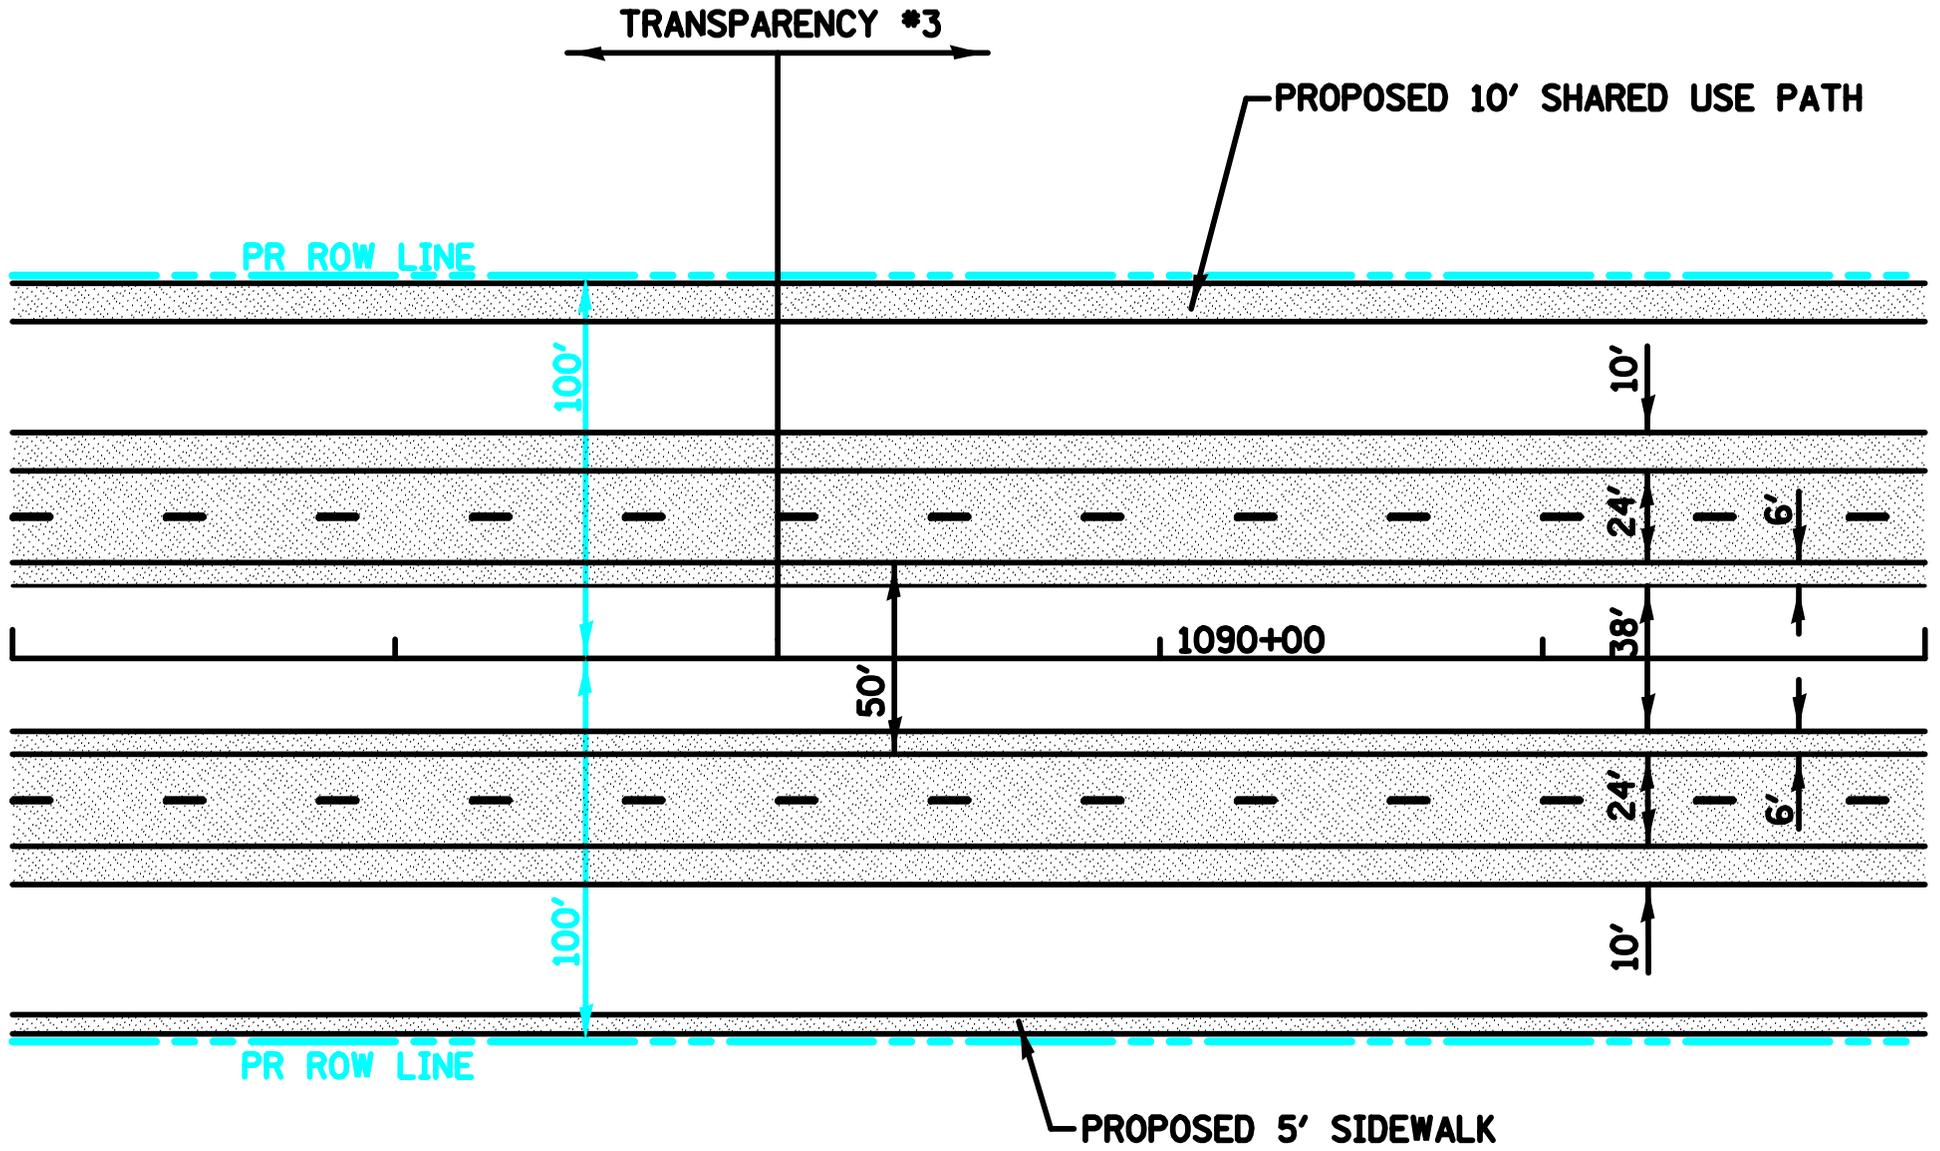


US 30 - #3

PRELIMINARY - SUBJECT TO APPROVAL

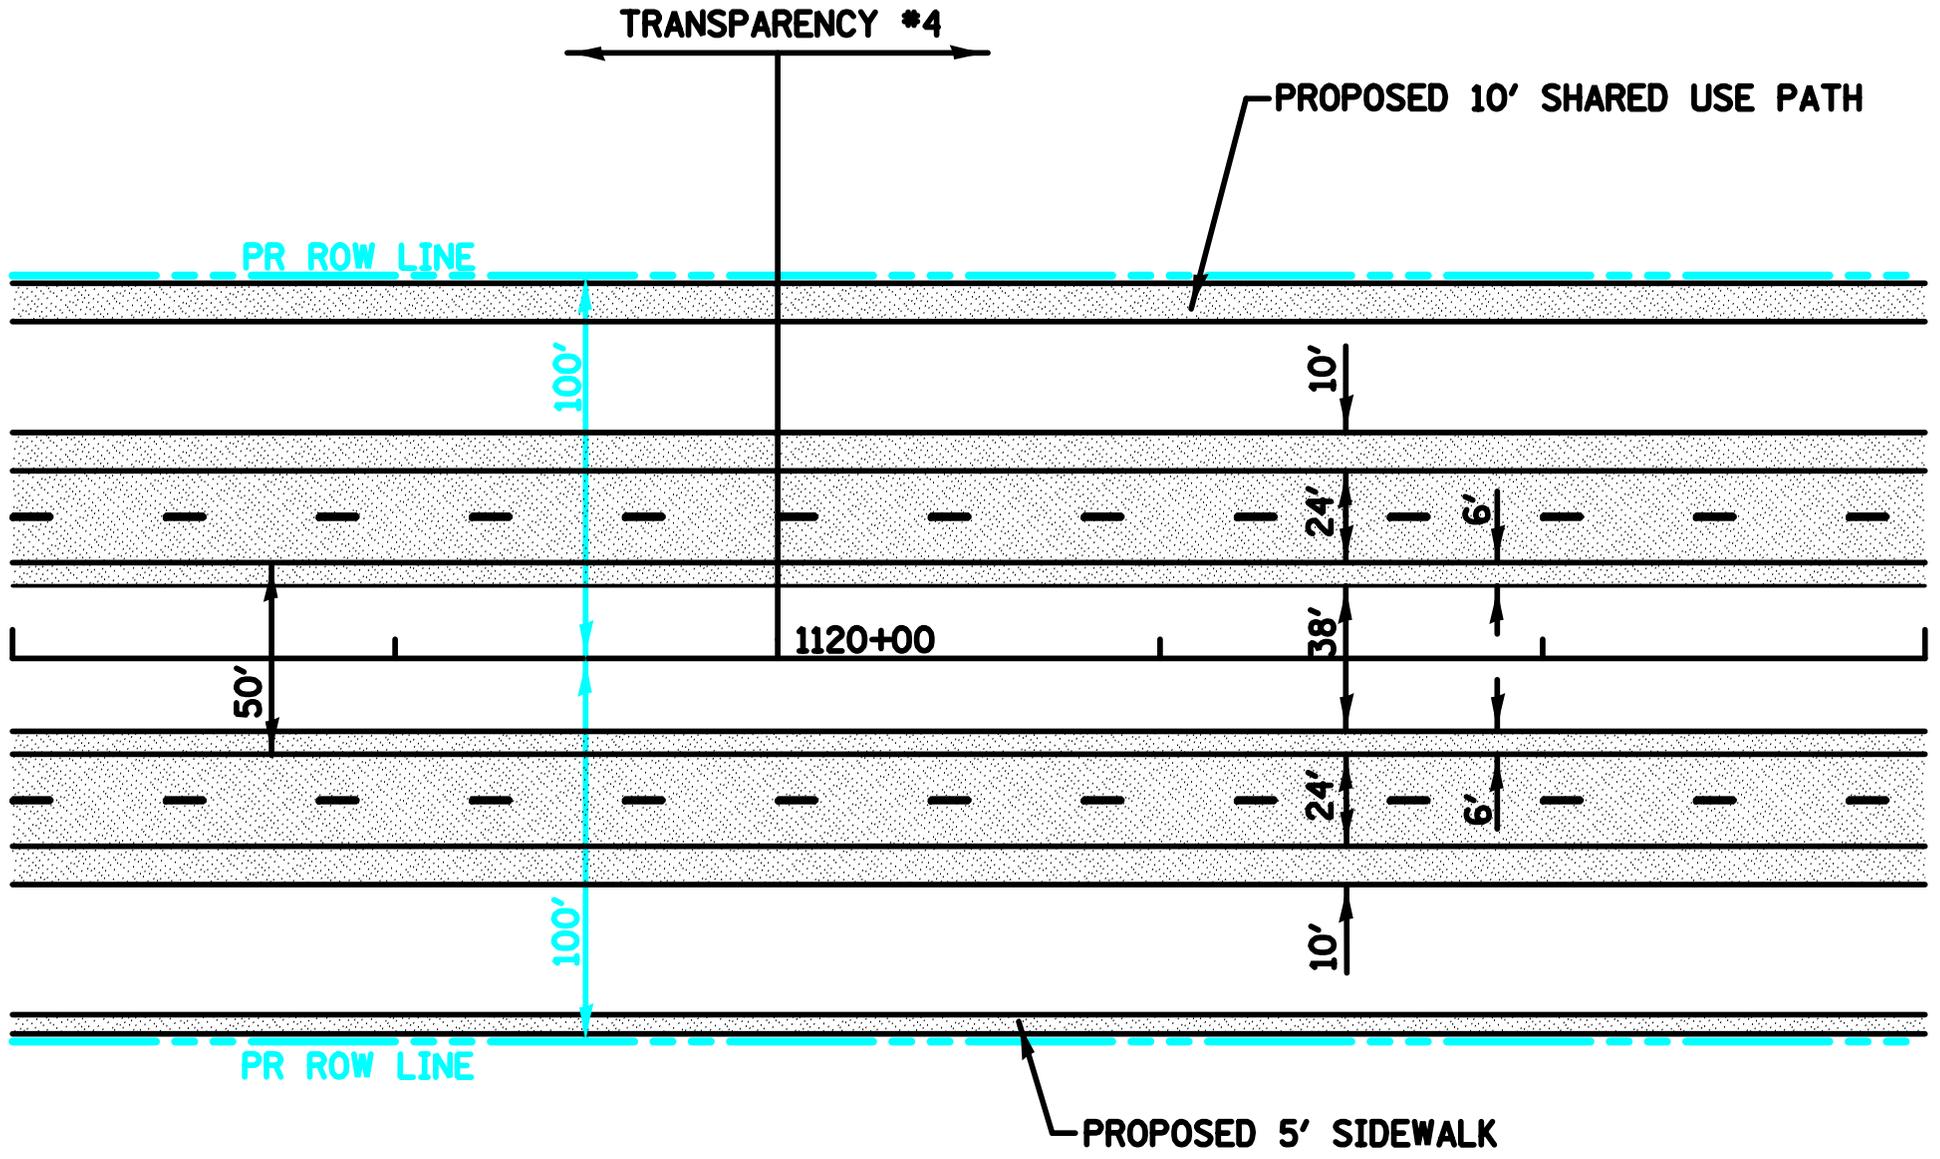


US 30 - #4

PRELIMINARY - SUBJECT TO APPROVAL

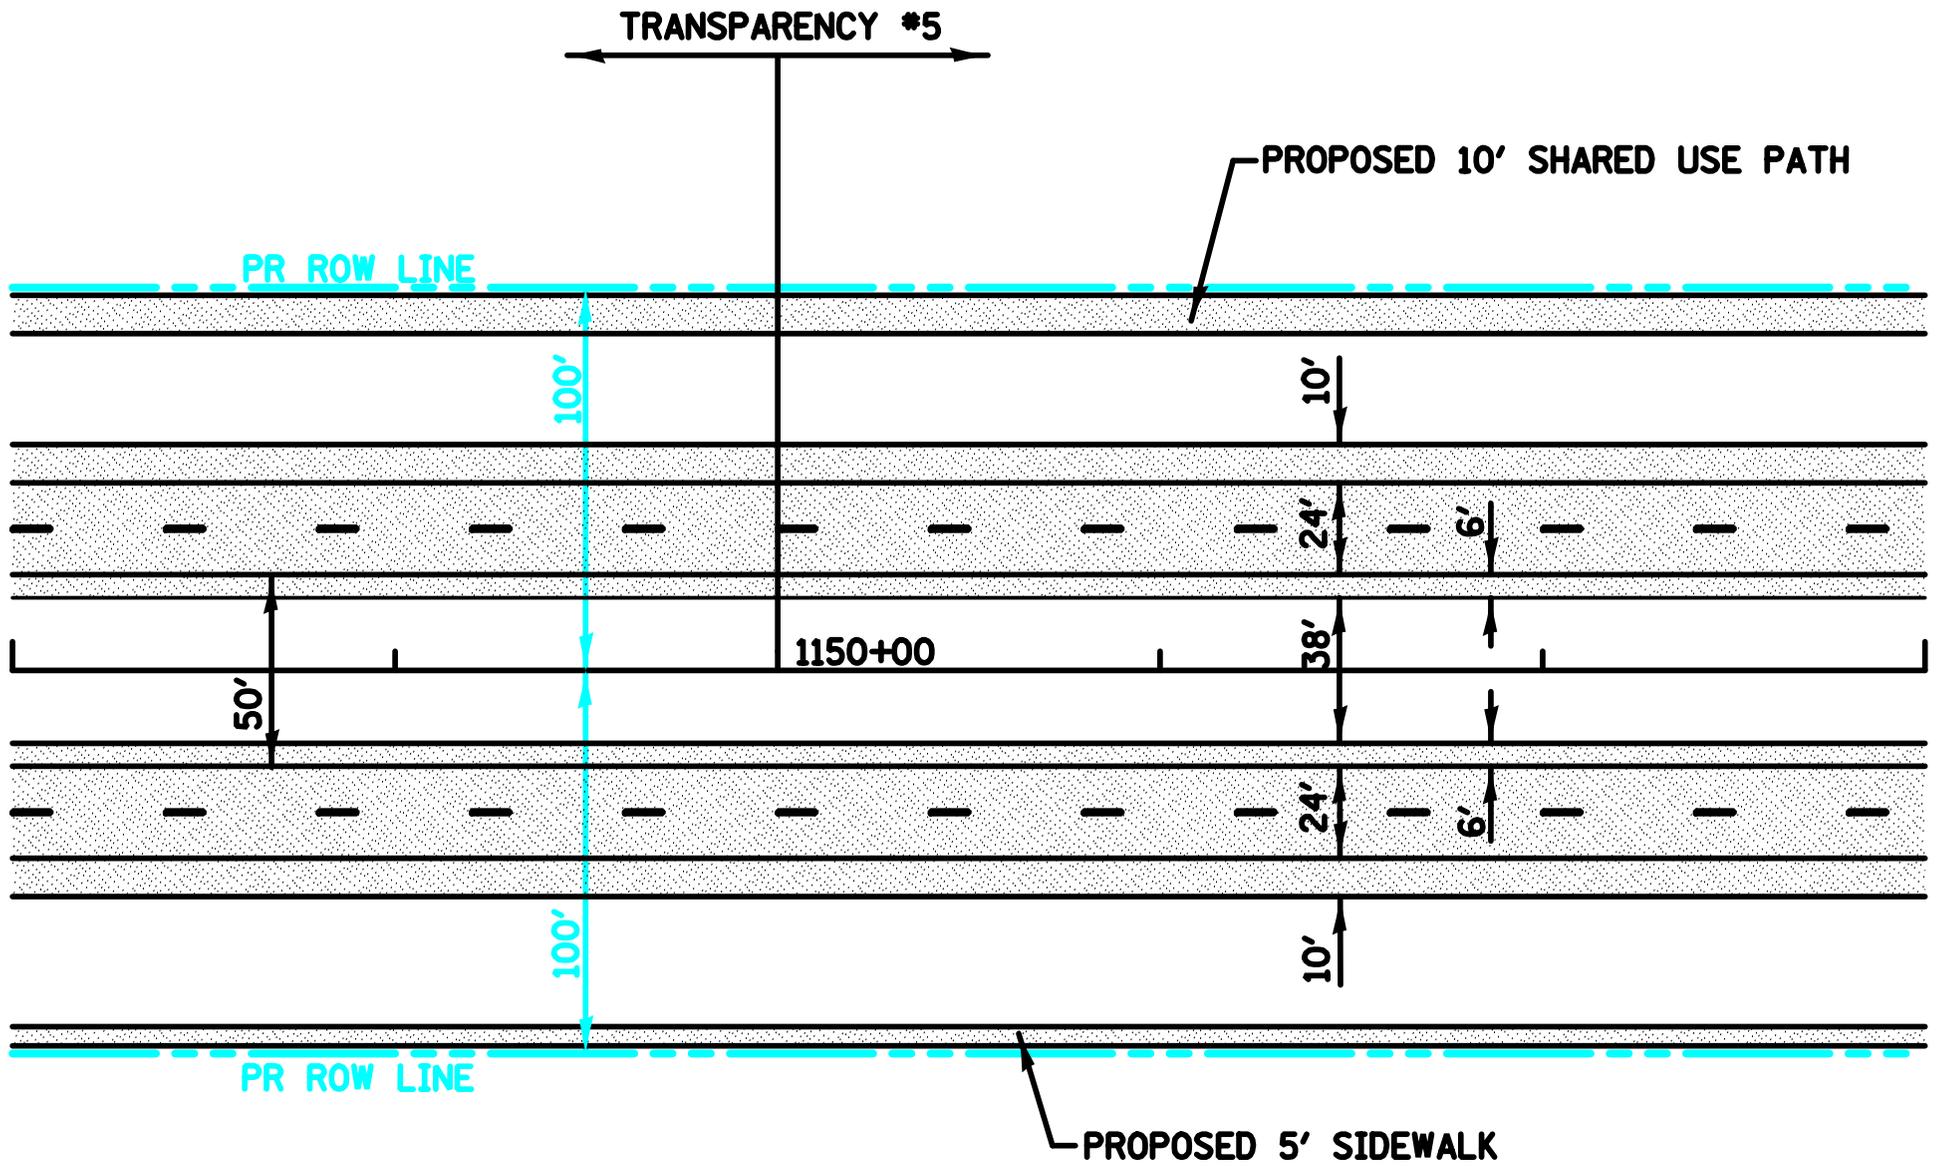

US 30 - #5

PRELIMINARY - SUBJECT TO APPROVAL

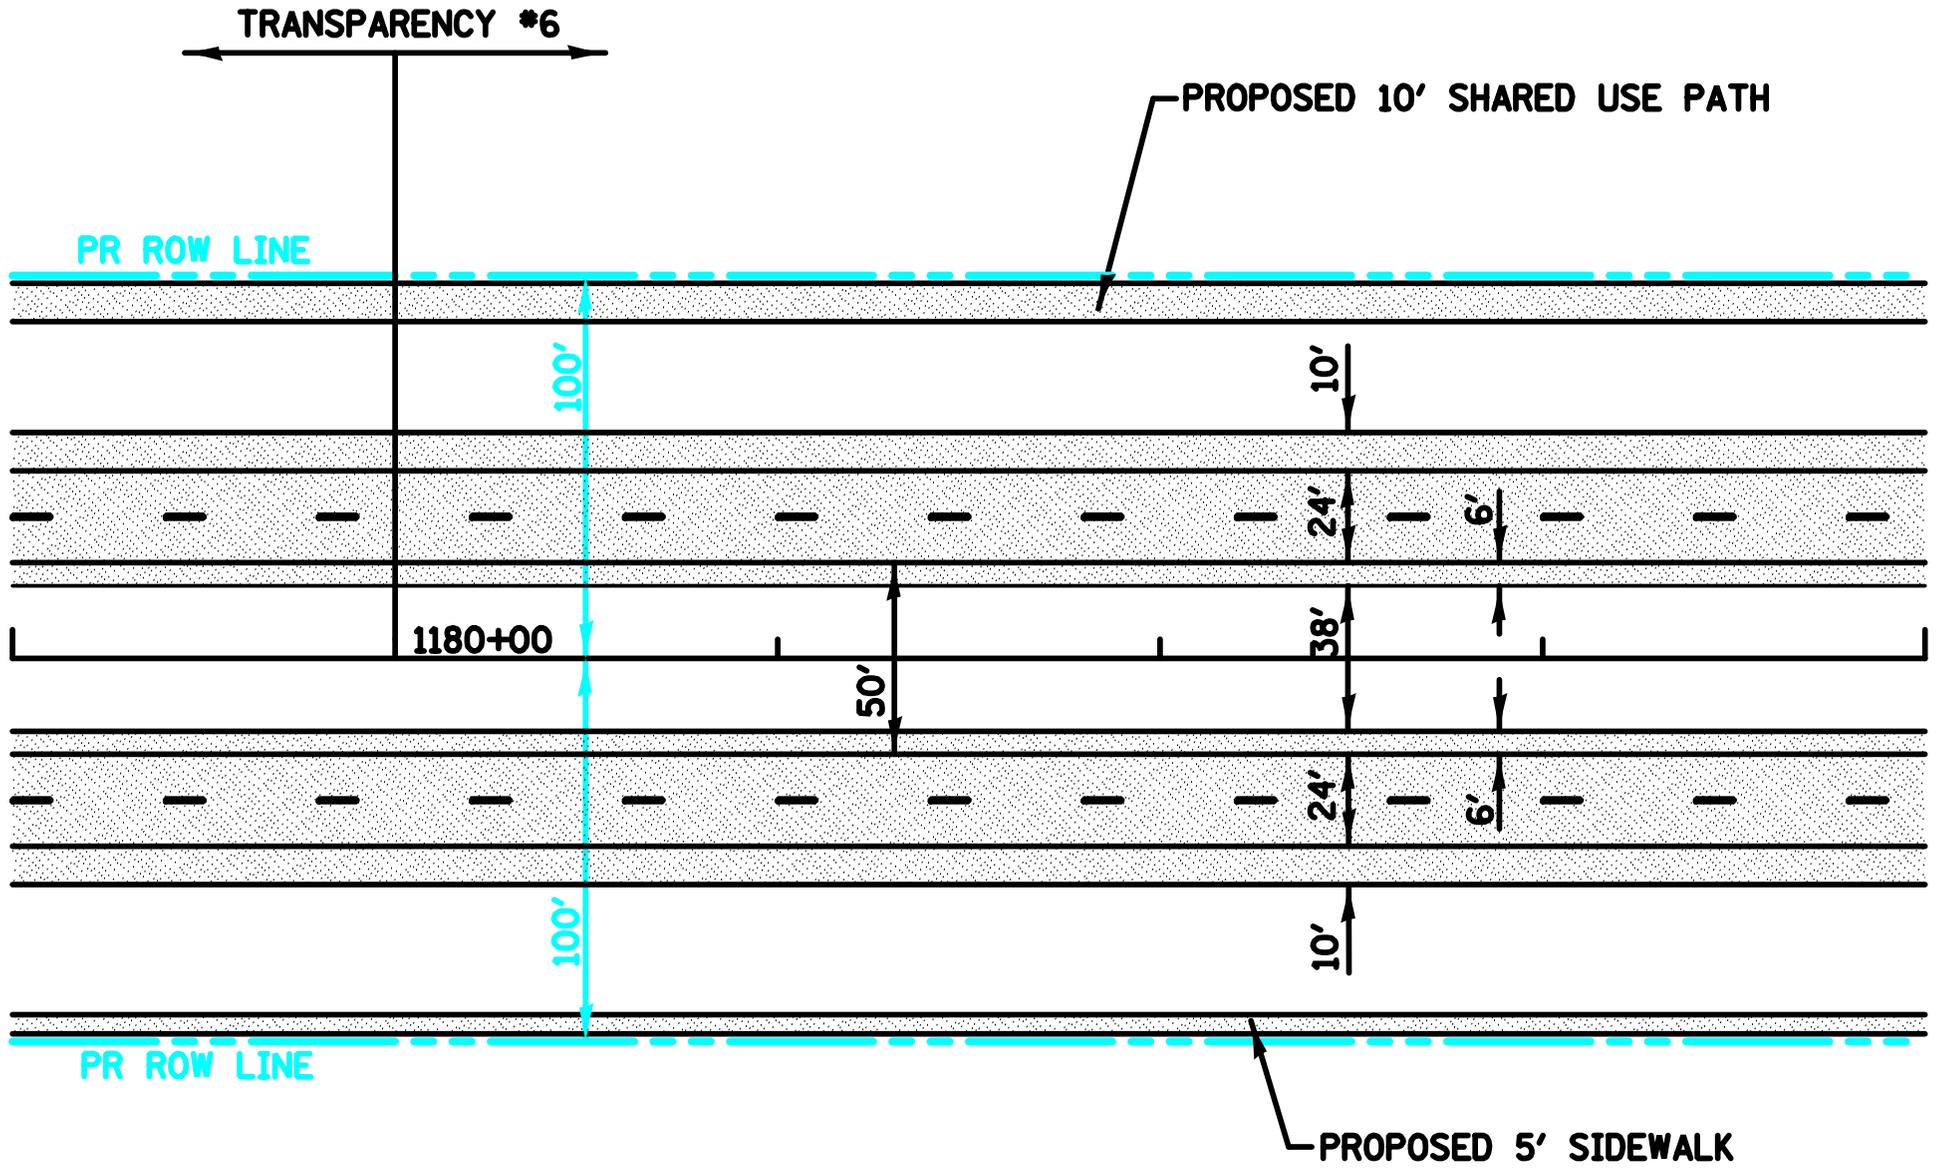


US 30 - #6

PRELIMINARY - SUBJECT TO APPROVAL

TRANSPARENCY #7

PROPOSED 10' SHARED USE PATH

PR ROW LINE

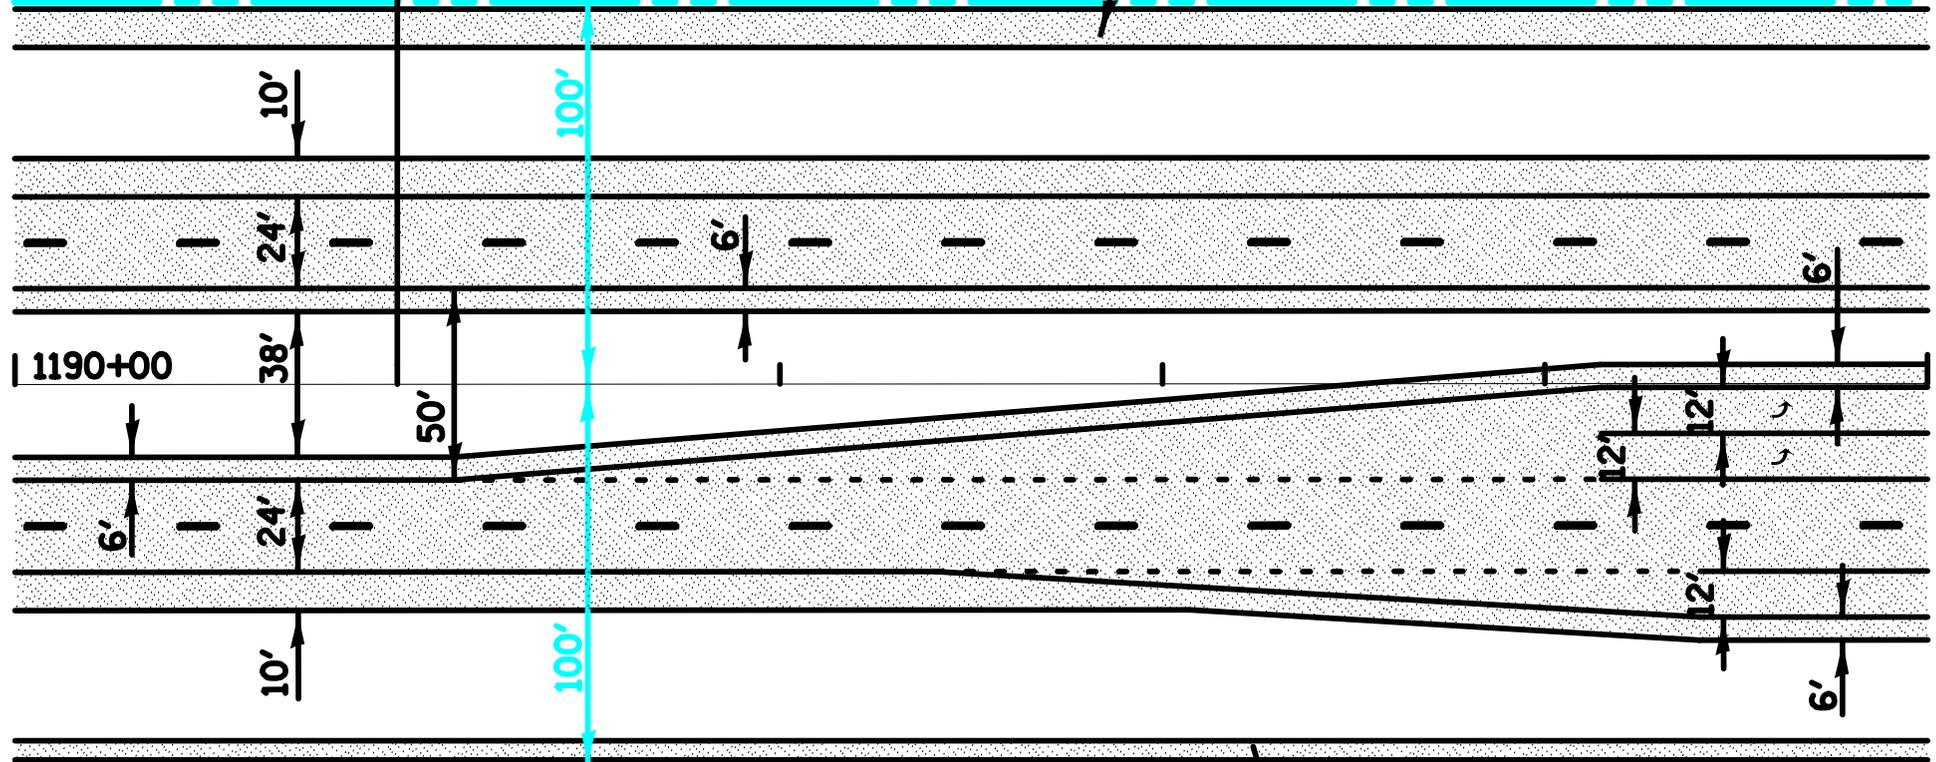

1190+00

100'

100'

10'

24'

38'

50'

6'

24'

10'

6'

6'

12'

12'

12'


6'

PR ROW LINE

PROPOSED 5' SIDEWALK


US 30 - #7

PRELIMINARY - SUBJECT TO APPROVAL

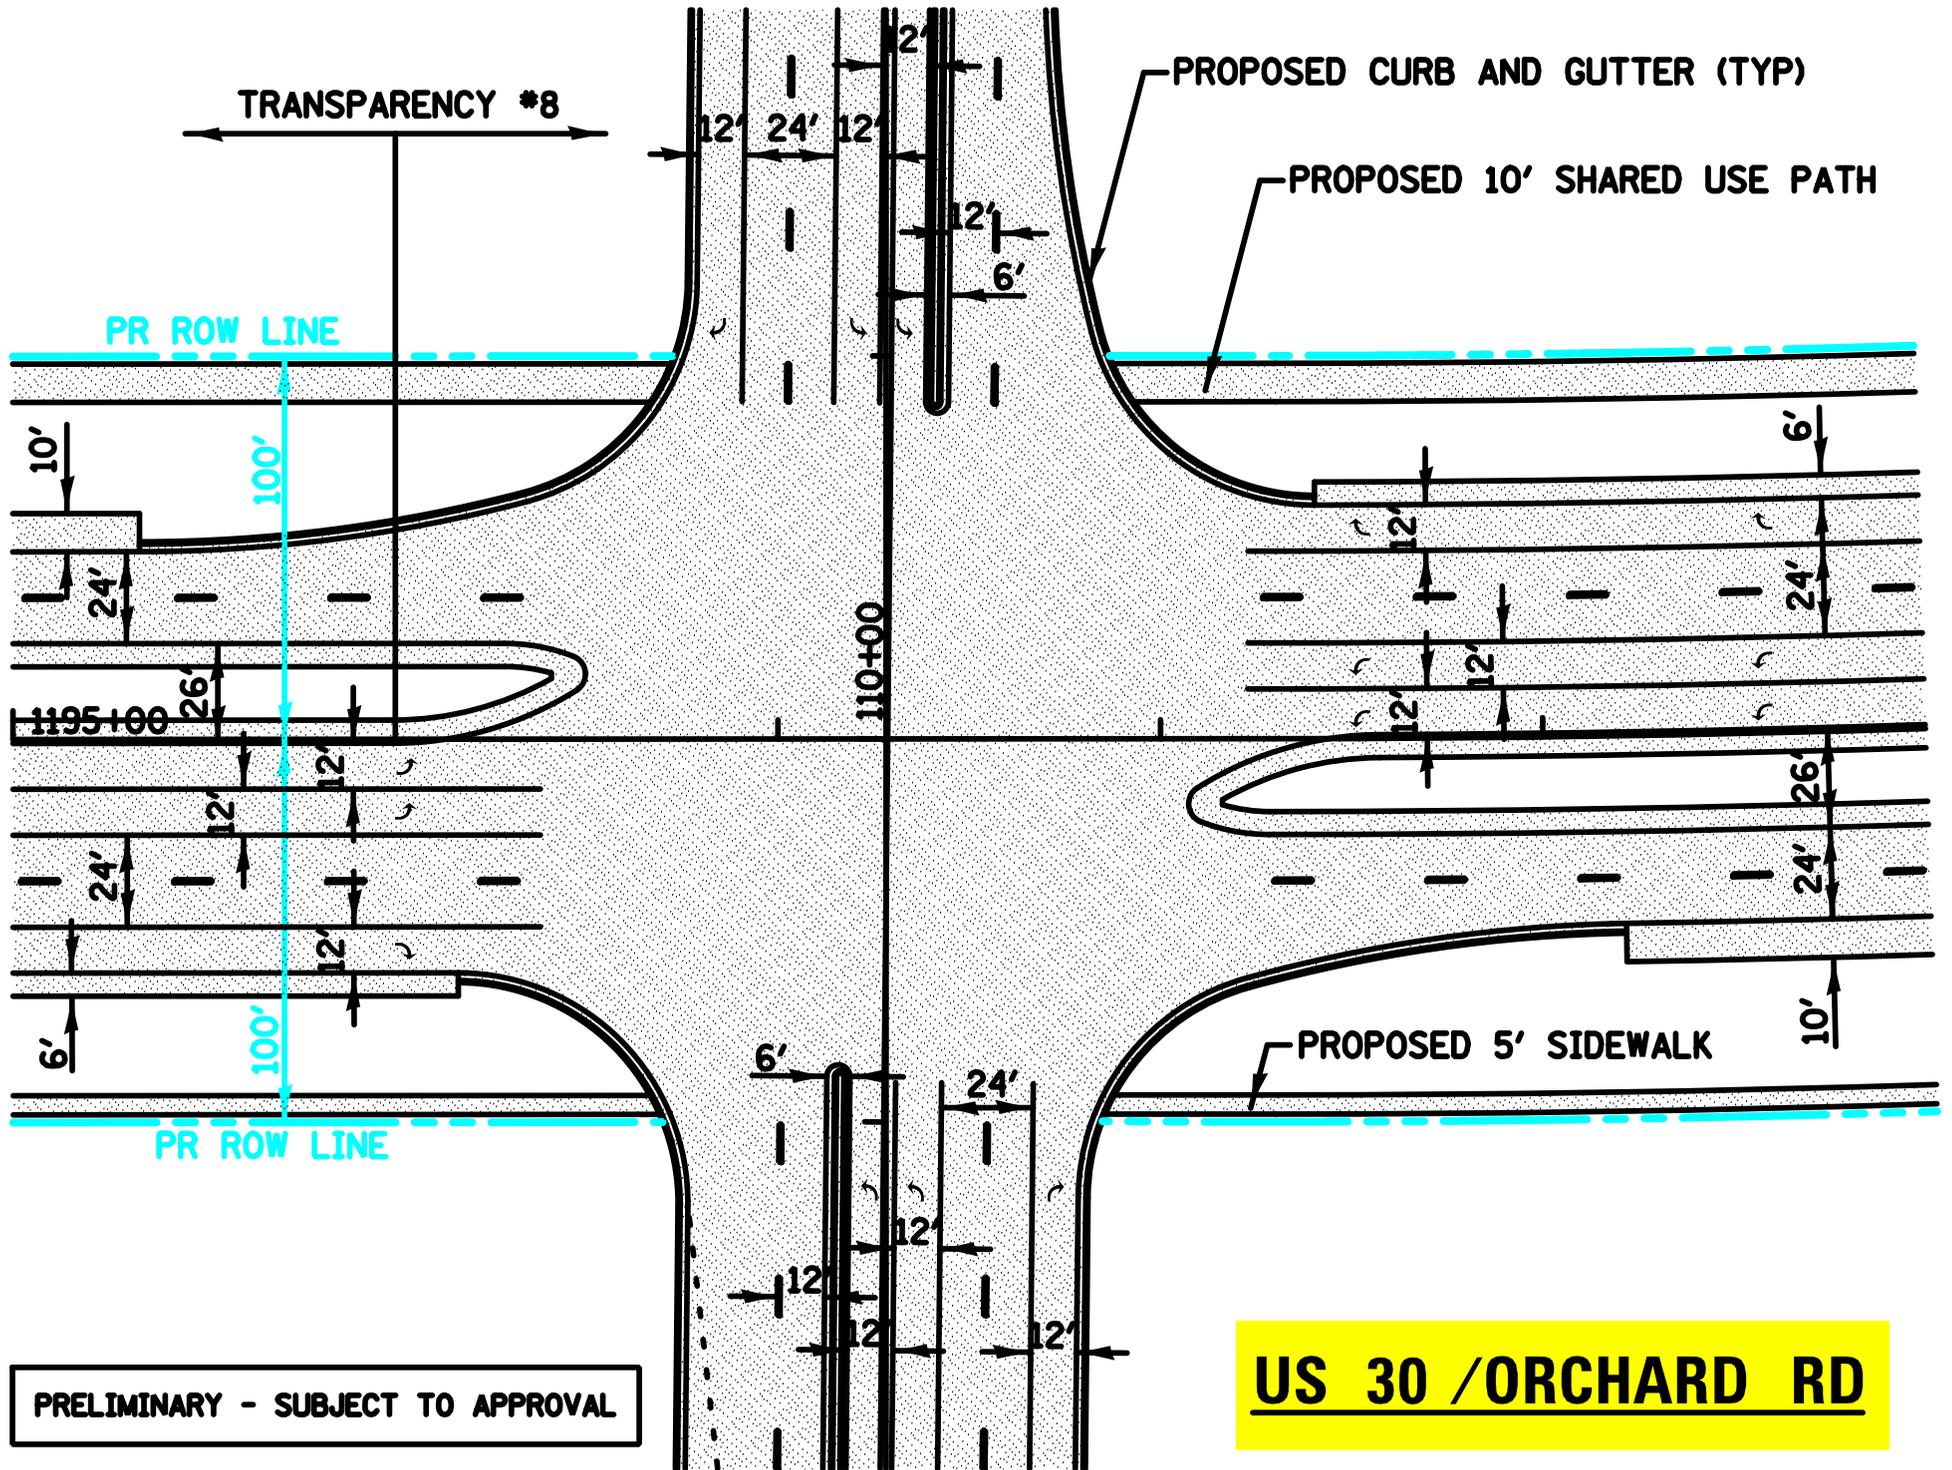


PRELIMINARY - SUBJECT TO APPROVAL

US 30 / ORCHARD RD

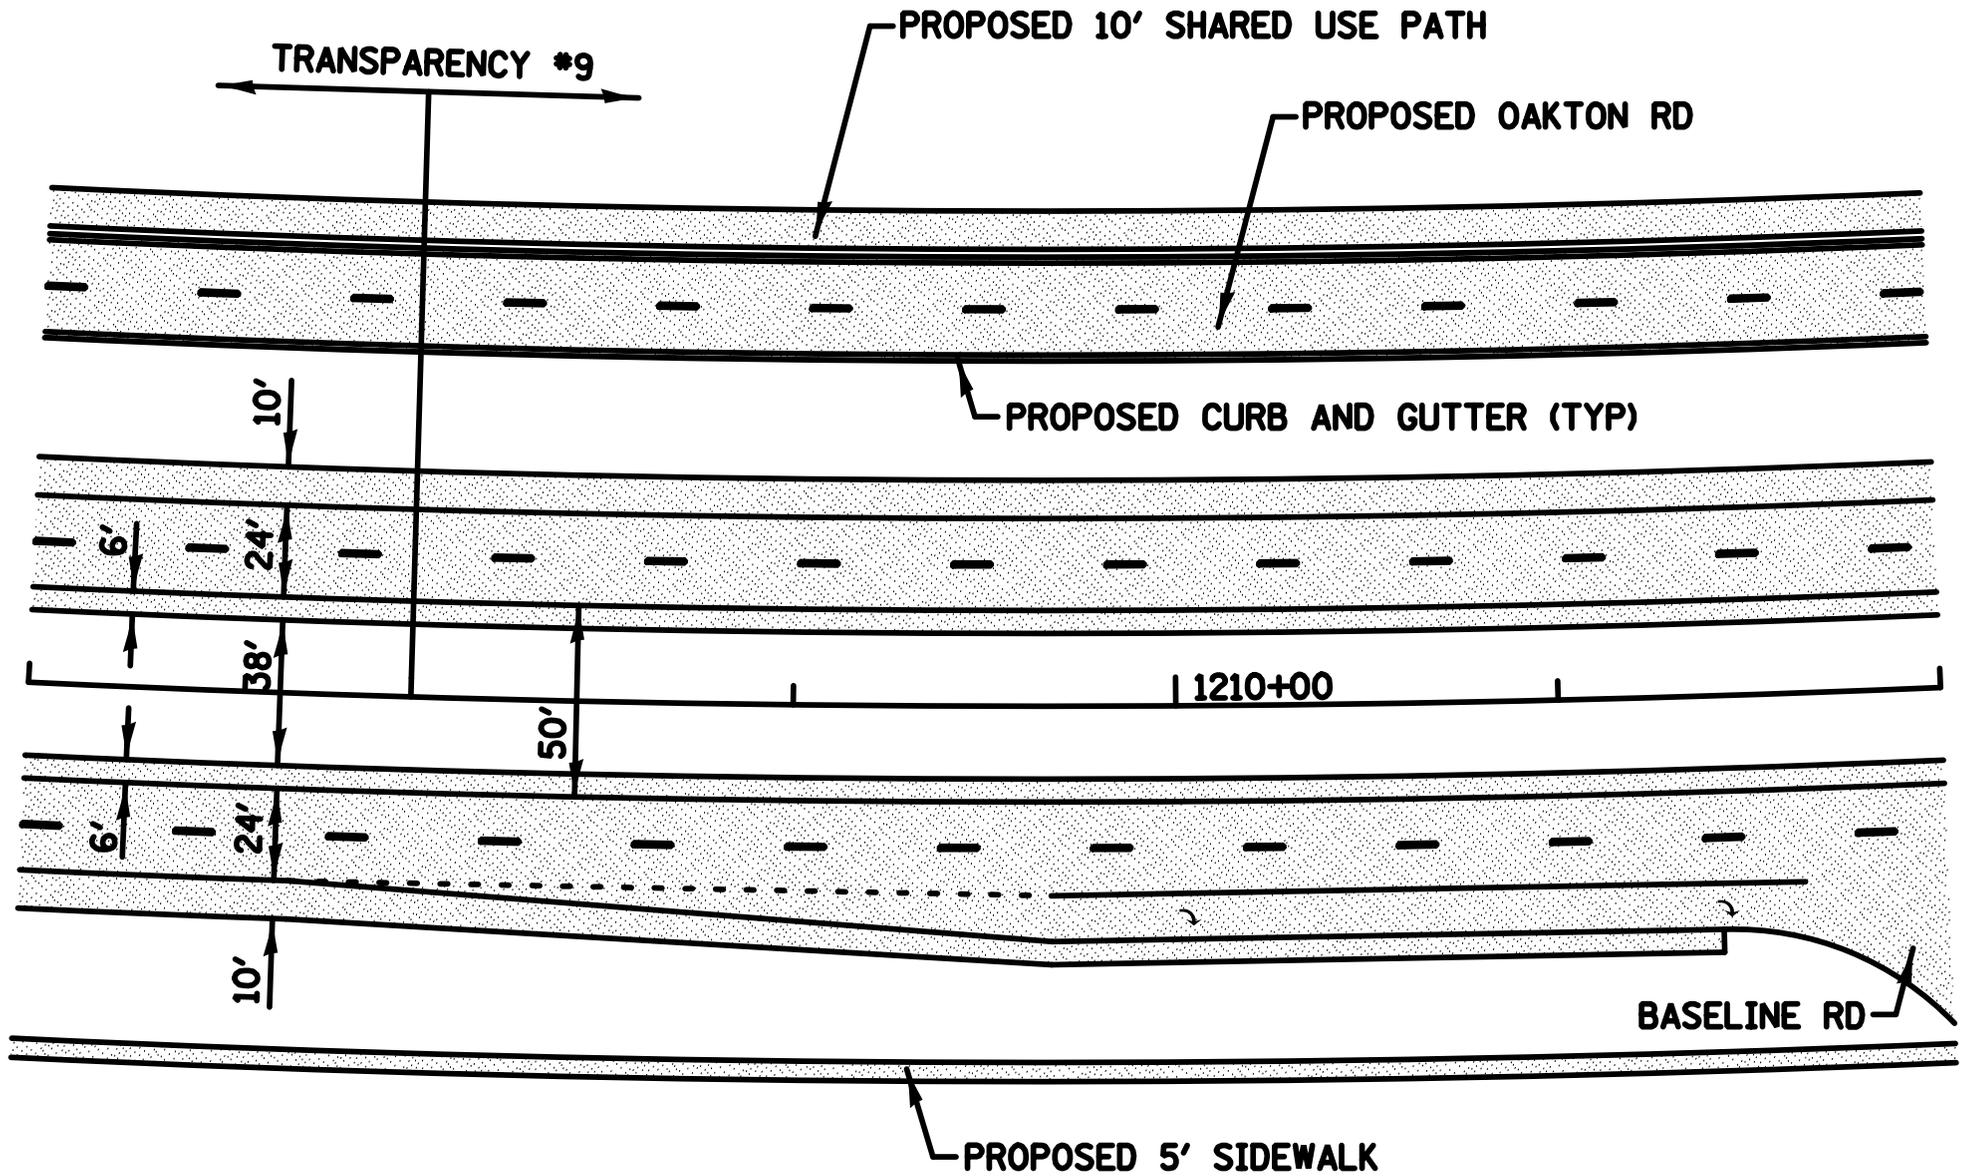


US 30 - #9

PRELIMINARY - SUBJECT TO APPROVAL

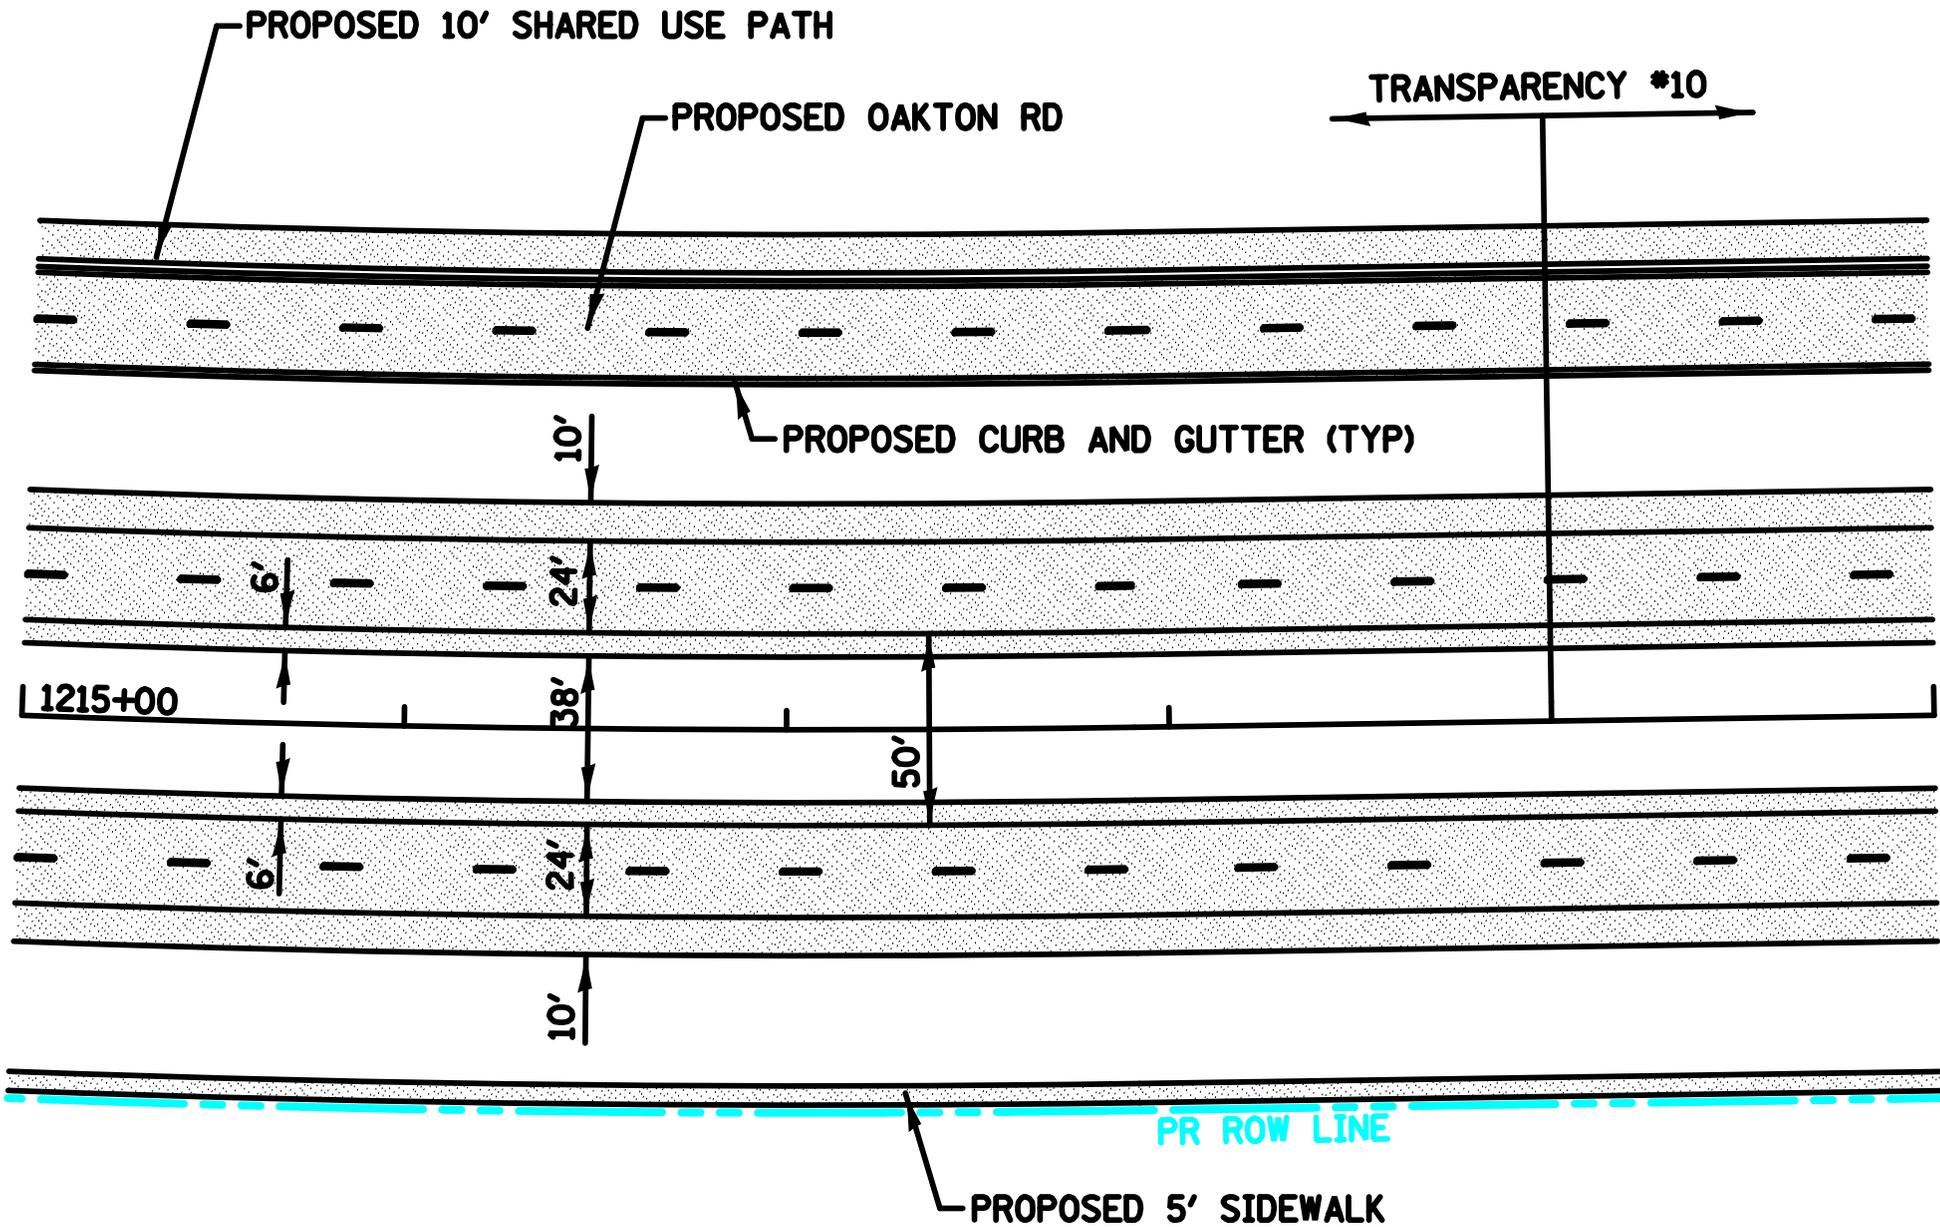


US 30 - #10

PRELIMINARY - SUBJECT TO APPROVAL

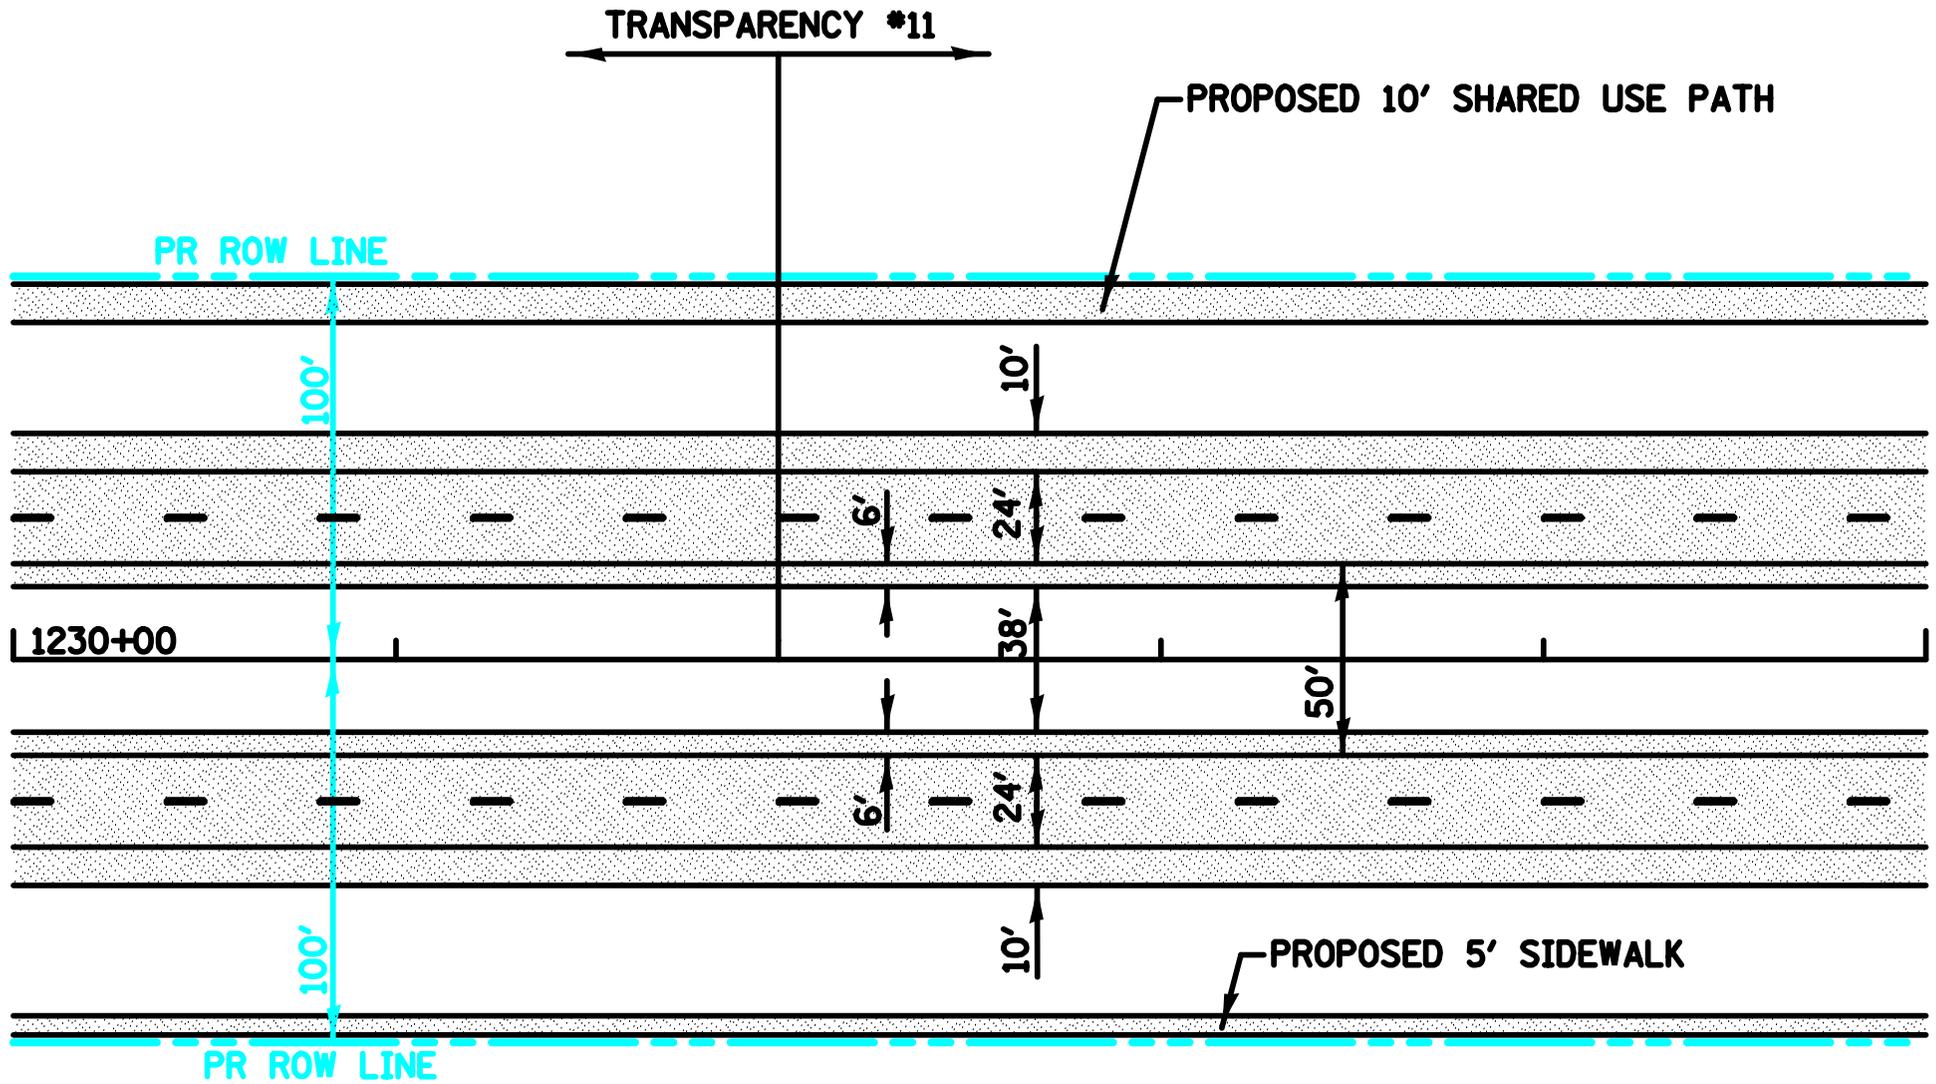

US 30 - #11

PRELIMINARY - SUBJECT TO APPROVAL

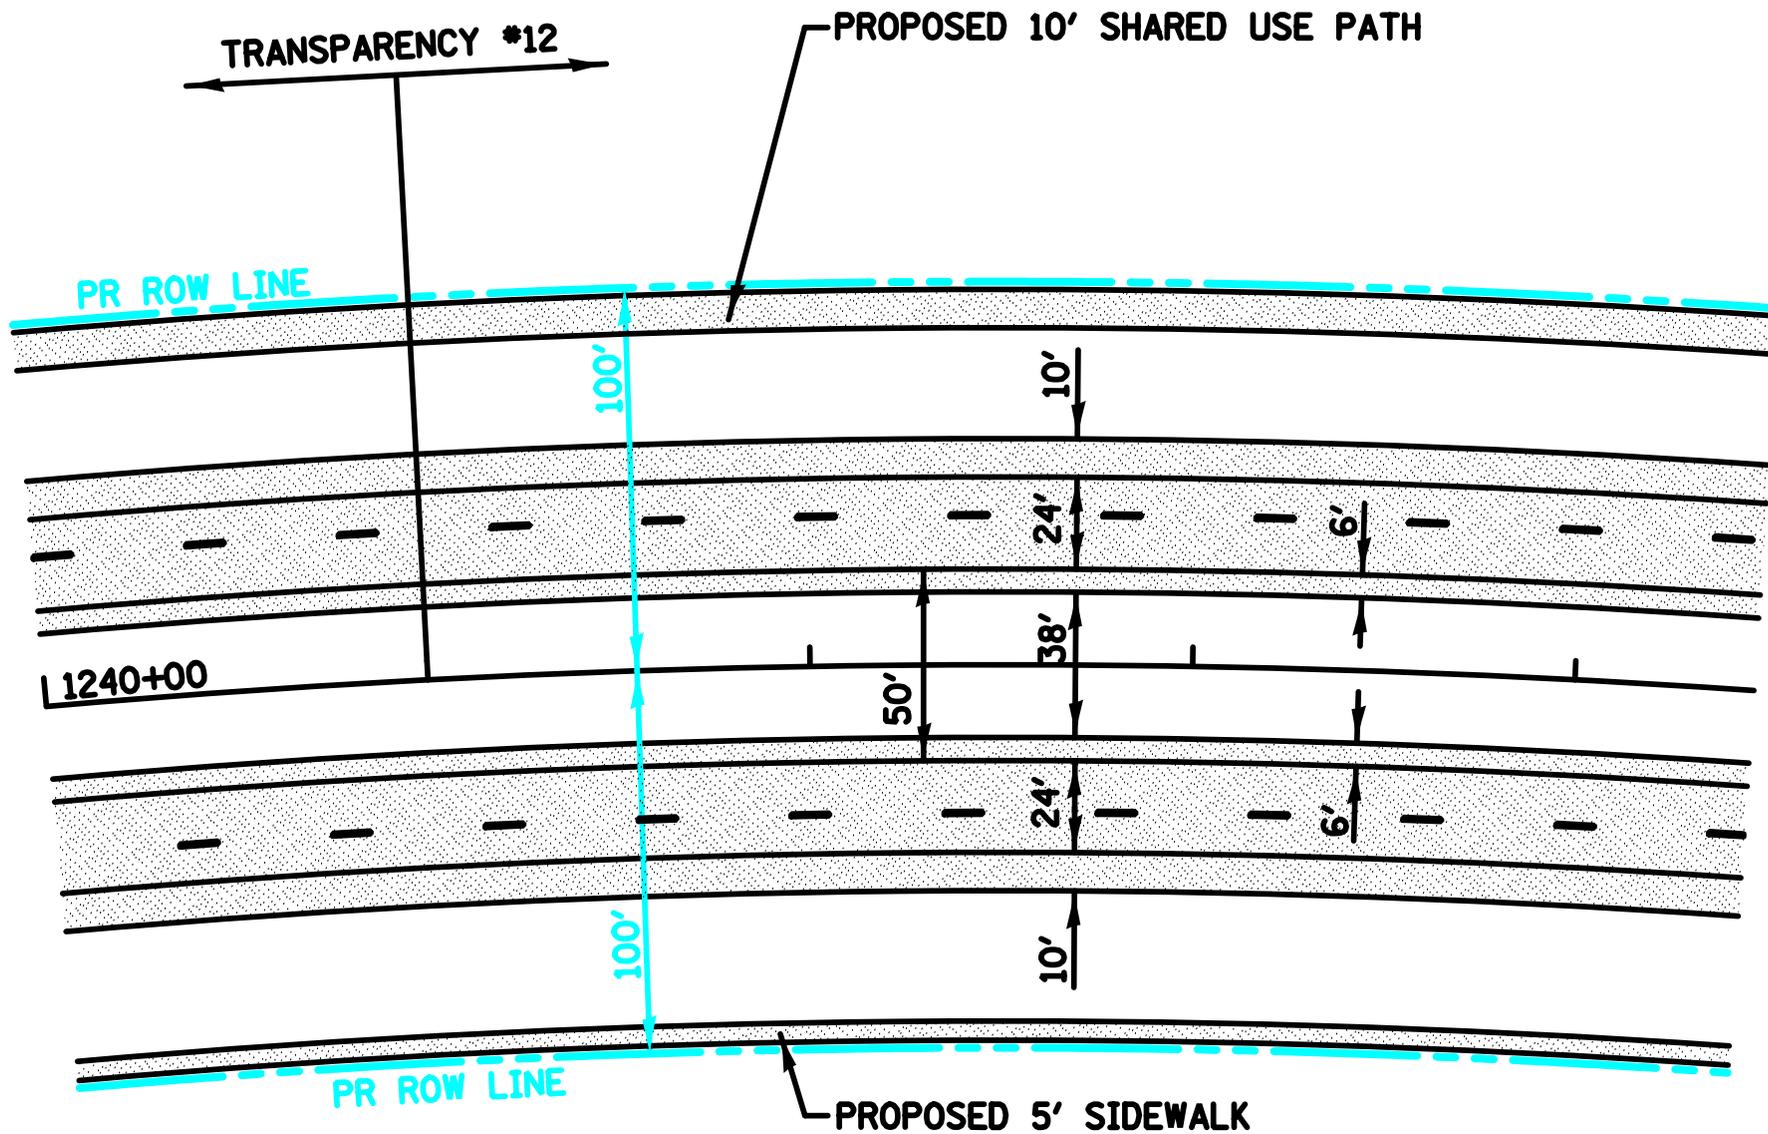

US 30 - #12

PRELIMINARY - SUBJECT TO APPROVAL