


TRAVELING WESTBOUND IL 16 THROUGH THE RAINDROP INTERCHANGE

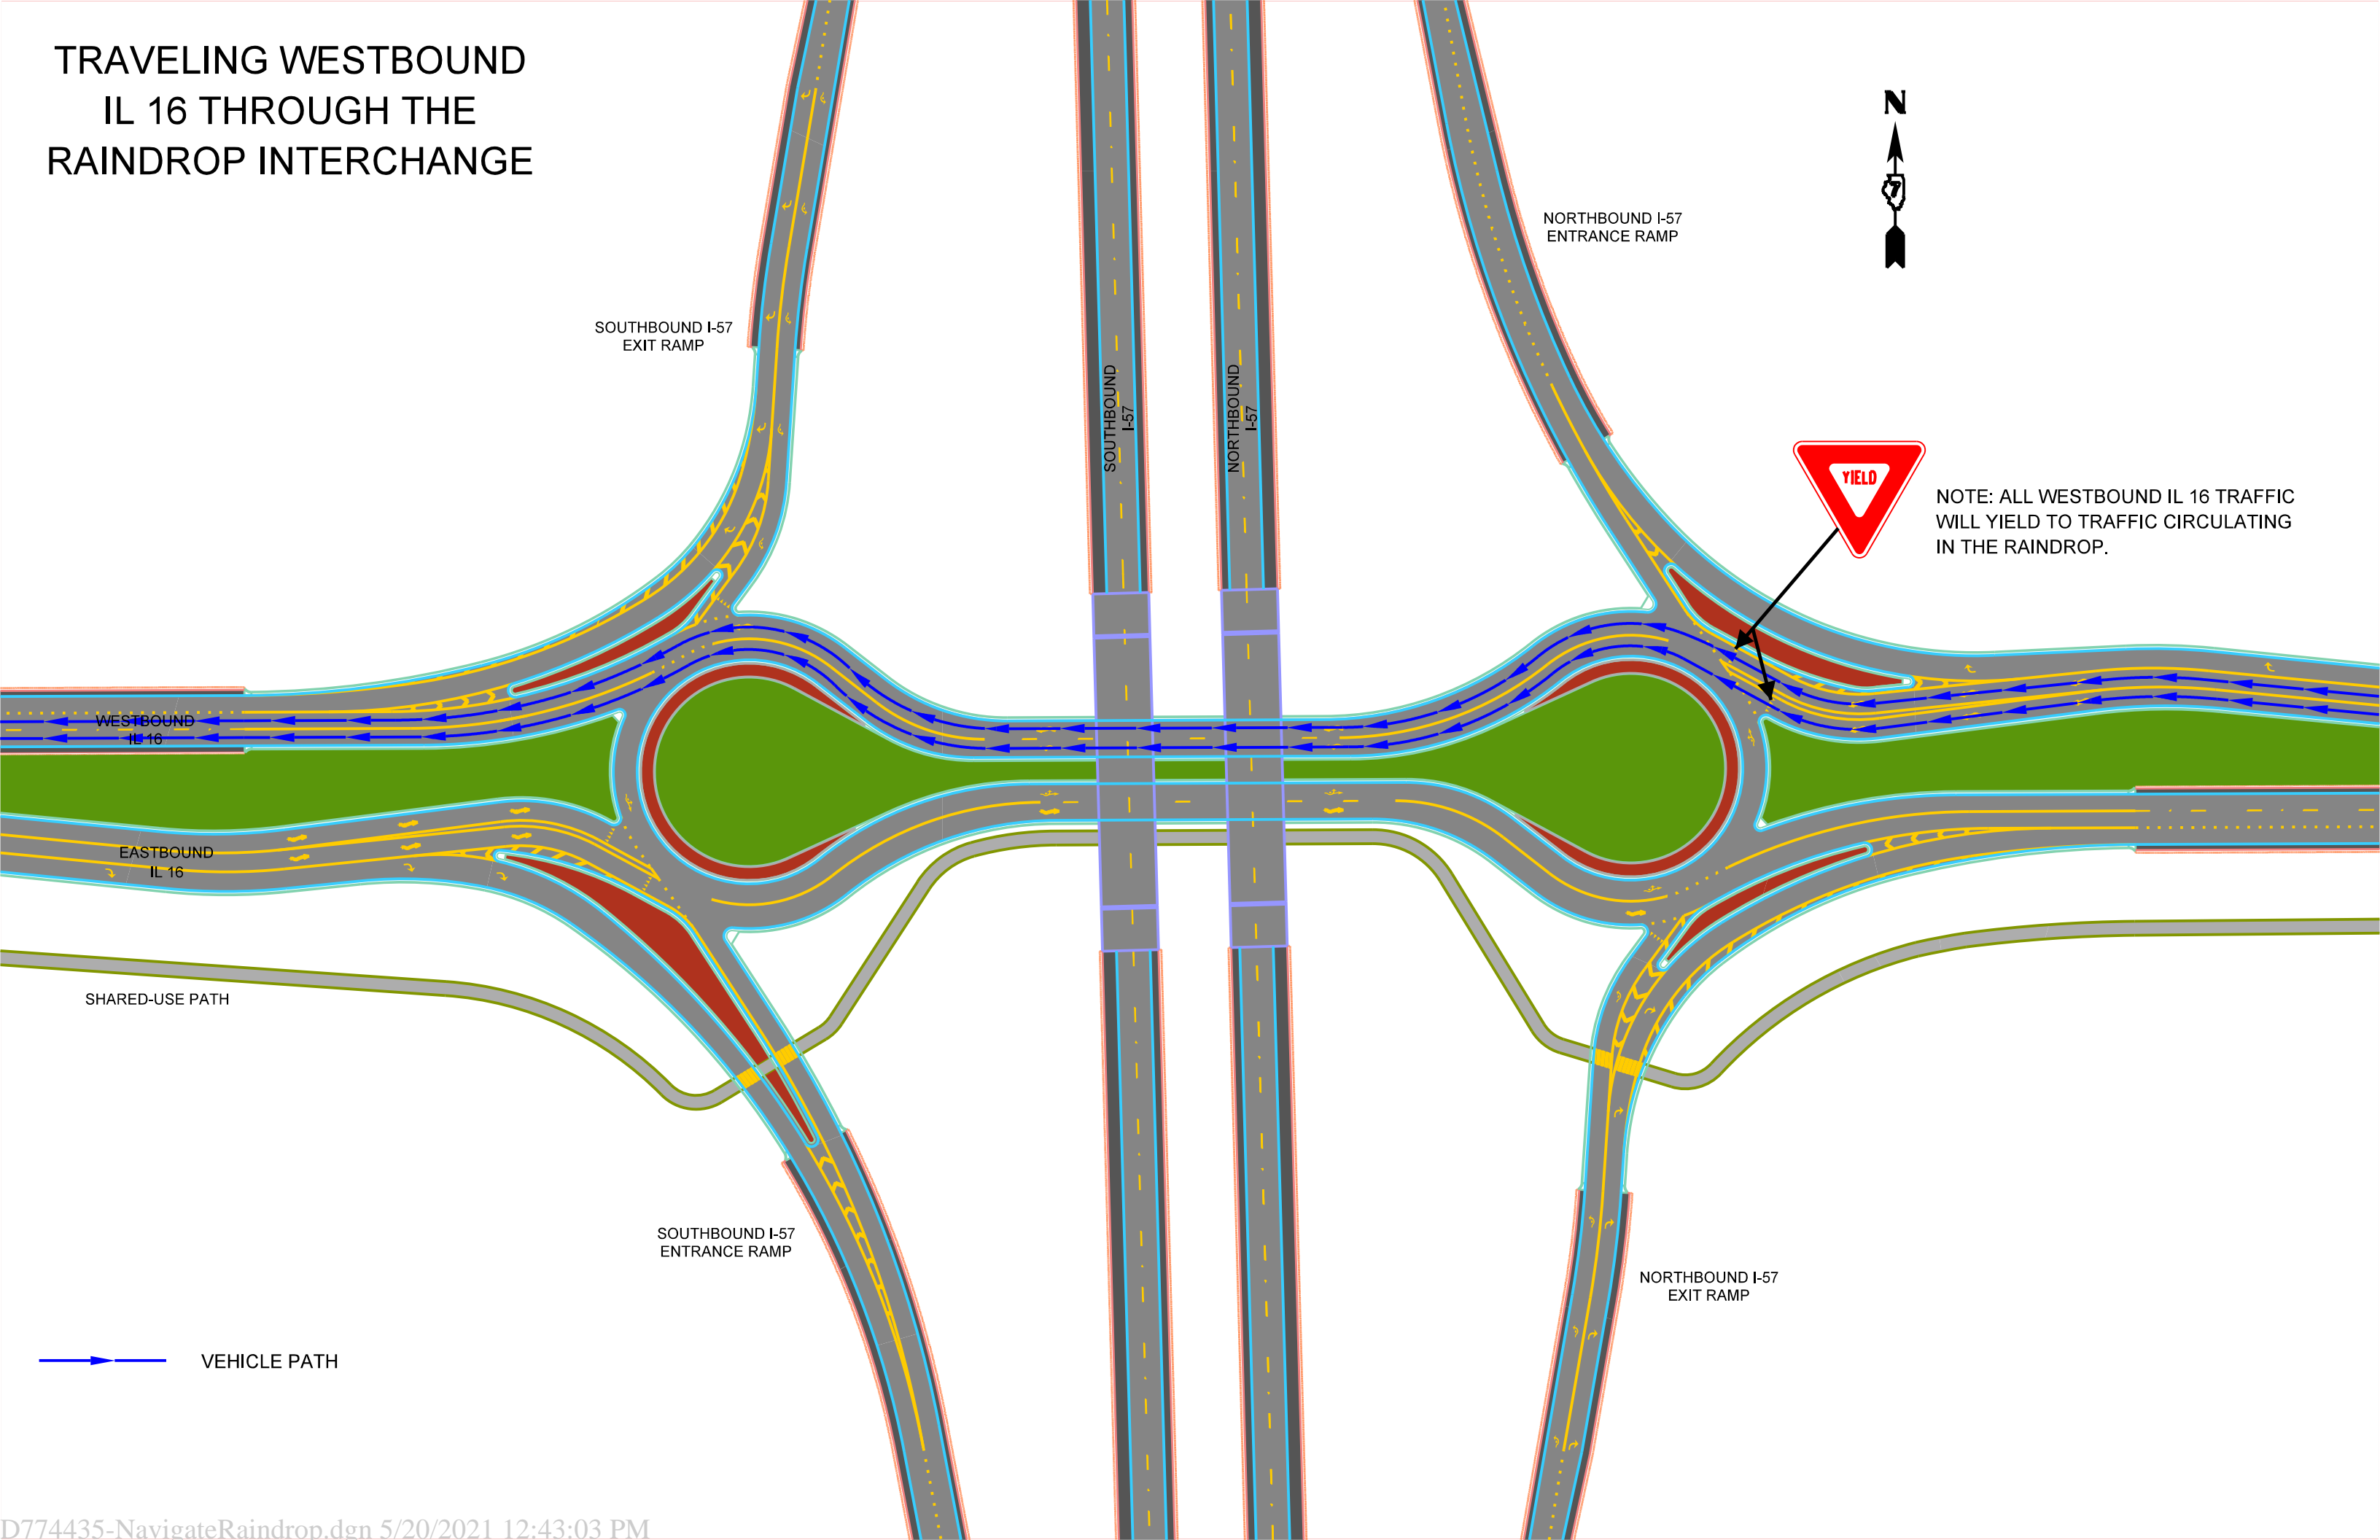

NORTHBOUND I-57
ENTRANCE RAMP

SOUTHBOUND I-57
EXIT RAMP

SOUTHBOUND
I-57

NORTHBOUND
I-57



NOTE: ALL WESTBOUND IL 16 TRAFFIC
WILL YIELD TO TRAFFIC CIRCULATING
IN THE RAINDROP.

WESTBOUND
IL 16

EASTBOUND
IL 16


SHARED-USE PATH

SOUTHBOUND I-57
ENTRANCE RAMP

NORTHBOUND I-57
EXIT RAMP

→ VEHICLE PATH

TRAVELING WESTBOUND IL 16 TO NORTHBOUND I-57

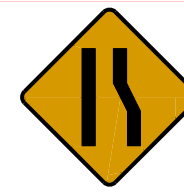

NOTE: VEHICLES IN THE RIGHT LANE OF THE
NORTHBOUND I-57 ENTRANCE RAMP WILL BE
REQUIRED TO MERGE INTO THE LEFT LANE.



SOUTHBOUND I-57
EXIT RAMP

NORTHBOUND I-57
ENTRANCE RAMP


NOTE: VEHICLES IN THE RIGHT TURN LANE OF
WESTBOUND IL 16 WILL HAVE FREE FLOW ACCESS
TO THE NORTHBOUND I-57 ENTRANCE RAMP.

SHARED-USE PATH

SOUTHBOUND I-57
ENTRANCE RAMP

NORTHBOUND I-57
EXIT RAMP

 VEHICLE PATH

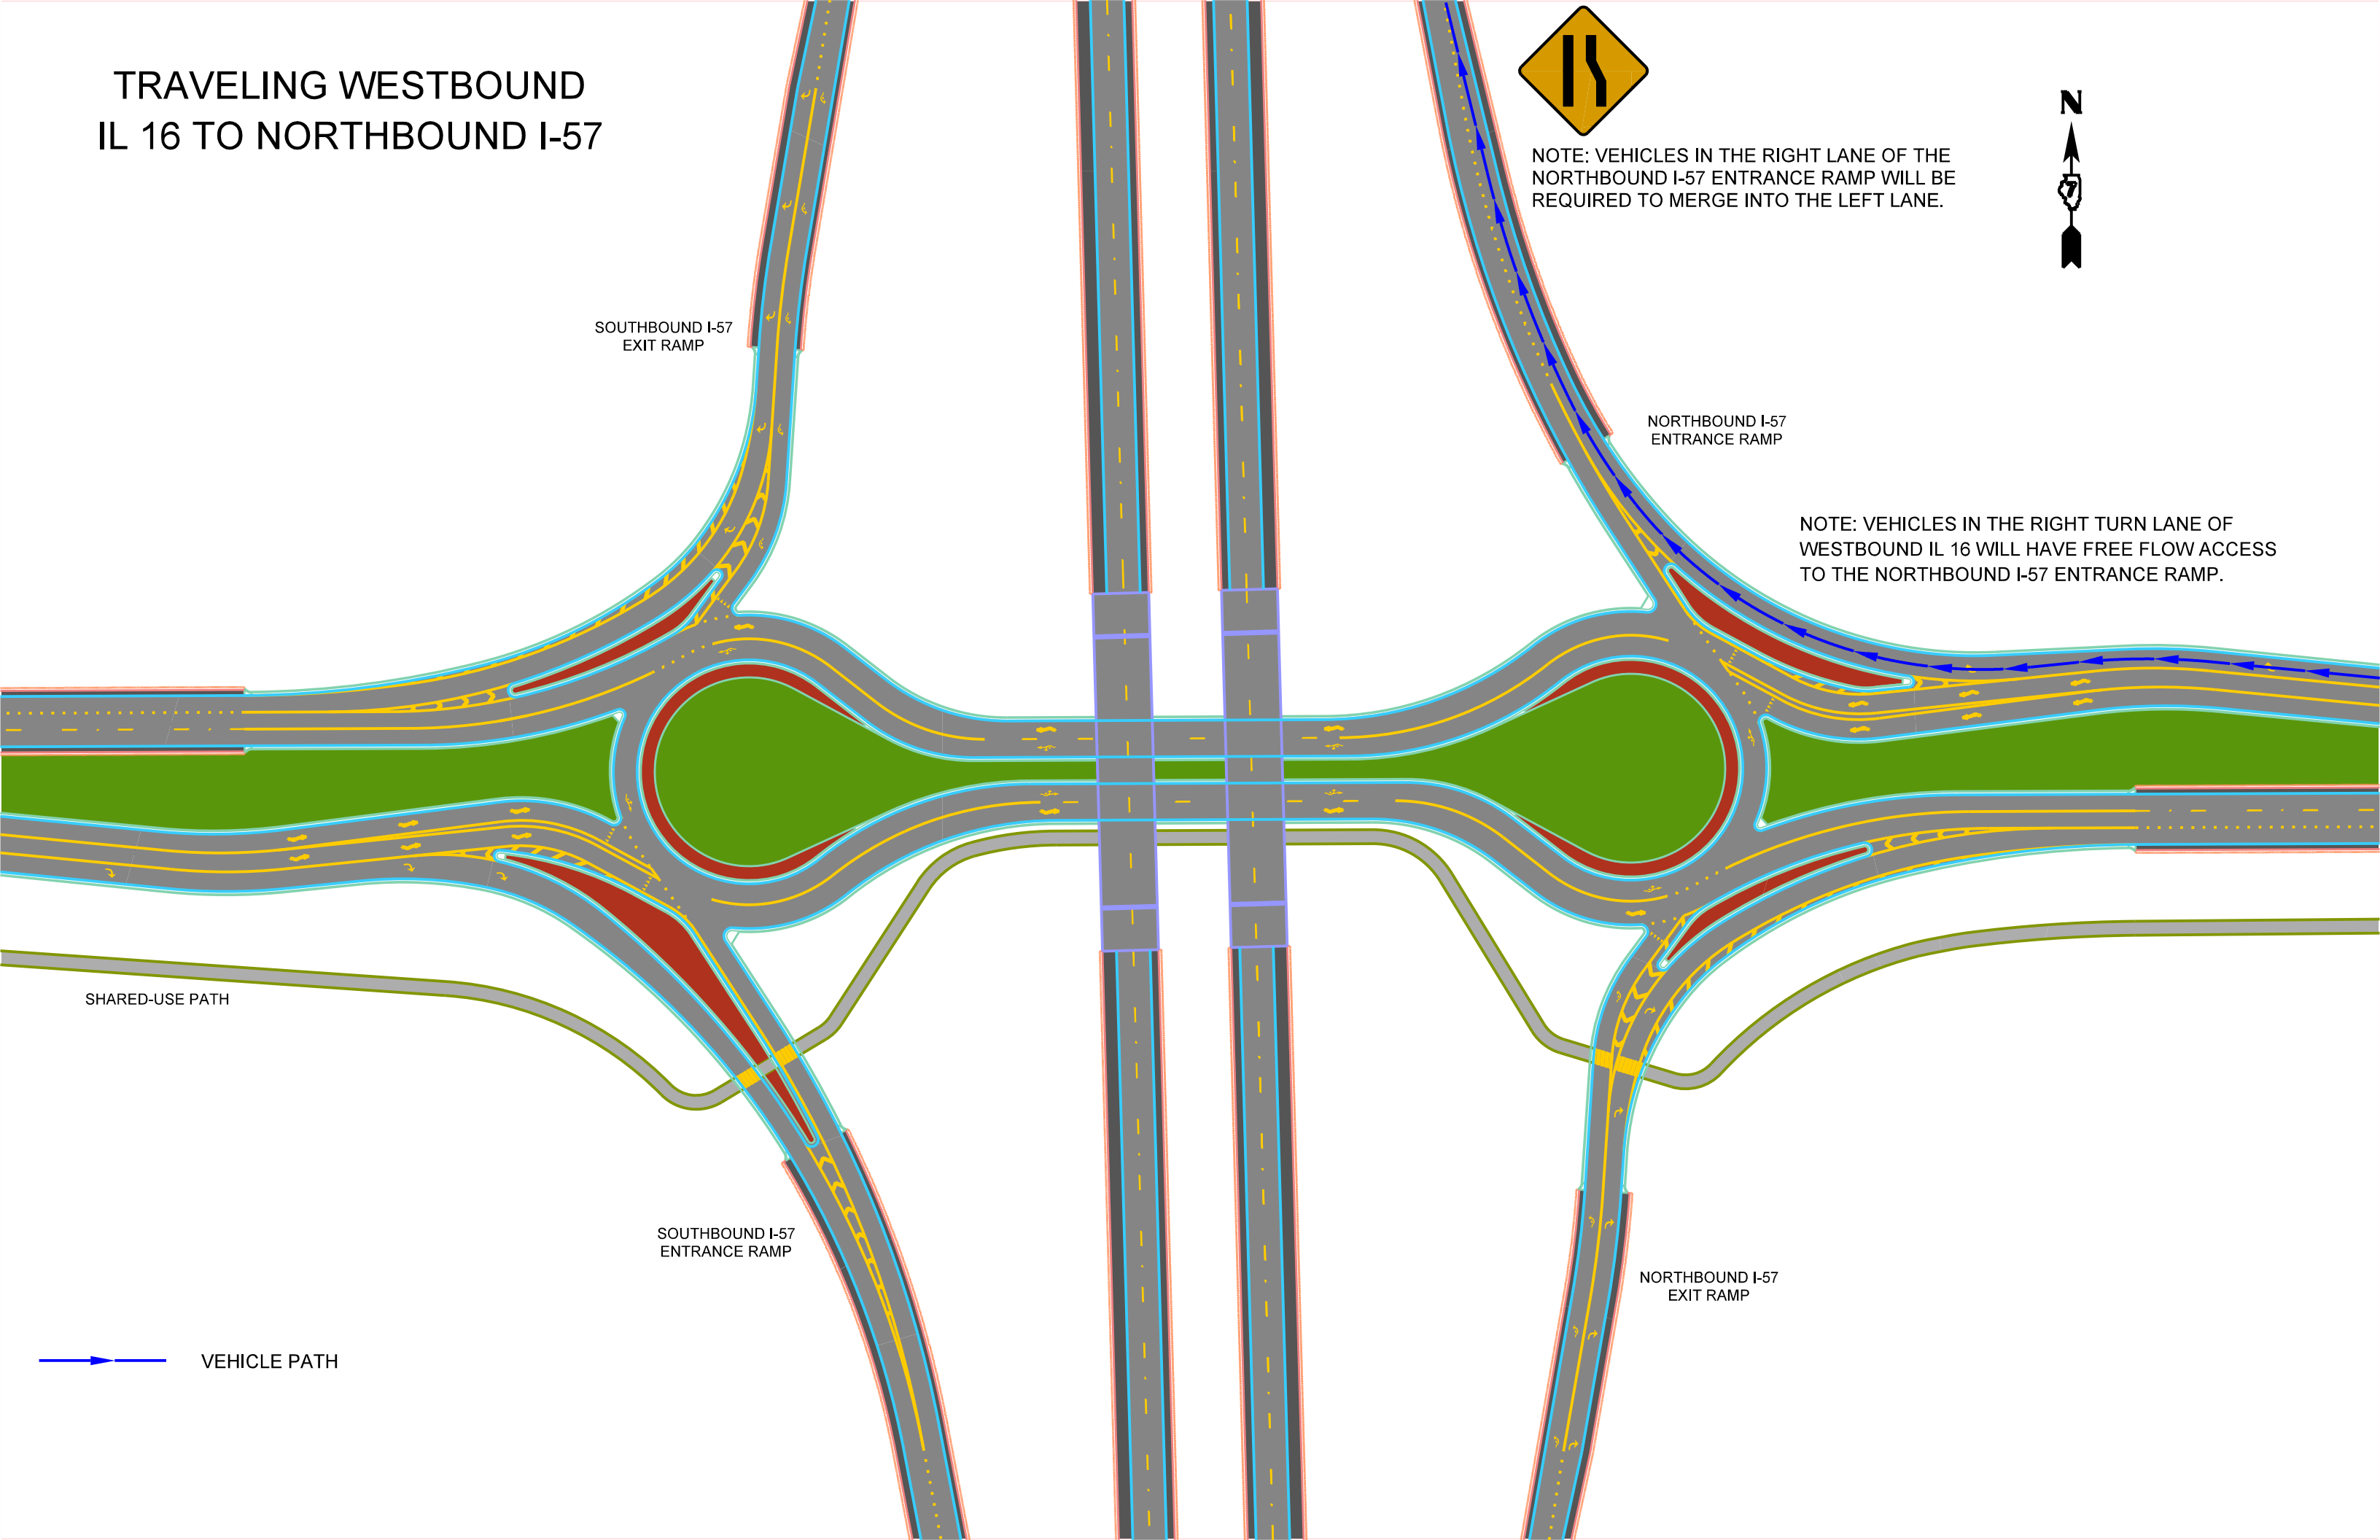

TRAVELING WESTBOUND IL 16 TO SOUTHBOUND I-57



NORTHBOUND I-57
ENTRANCE RAMP

SOUTHBOUND I-57
EXIT RAMP

SOUTHBOUND
I-57

NORTHBOUND
I-57

NOTE: VEHICLES IN THE LEFT LANE OF WESTBOUND
IL 16 WILL HAVE FREE FLOW ACCESS TO THE
SOUTHBOUND I-57 ENTRANCE RAMP.



NOTE: ALL WESTBOUND IL 16 TRAFFIC
WILL YIELD TO TRAFFIC CIRCULATING
IN THE RAINDROP.

WESTBOUND
IL 16

EASTBOUND
IL 16


SHARED-USE PATH

SOUTHBOUND I-57
ENTRANCE RAMP

NORTHBOUND I-57
EXIT RAMP

 VEHICLE PATH

TRAVELING FROM THE NORTHBOUND I-57 EXIT RAMP TO WESTBOUND IL 16

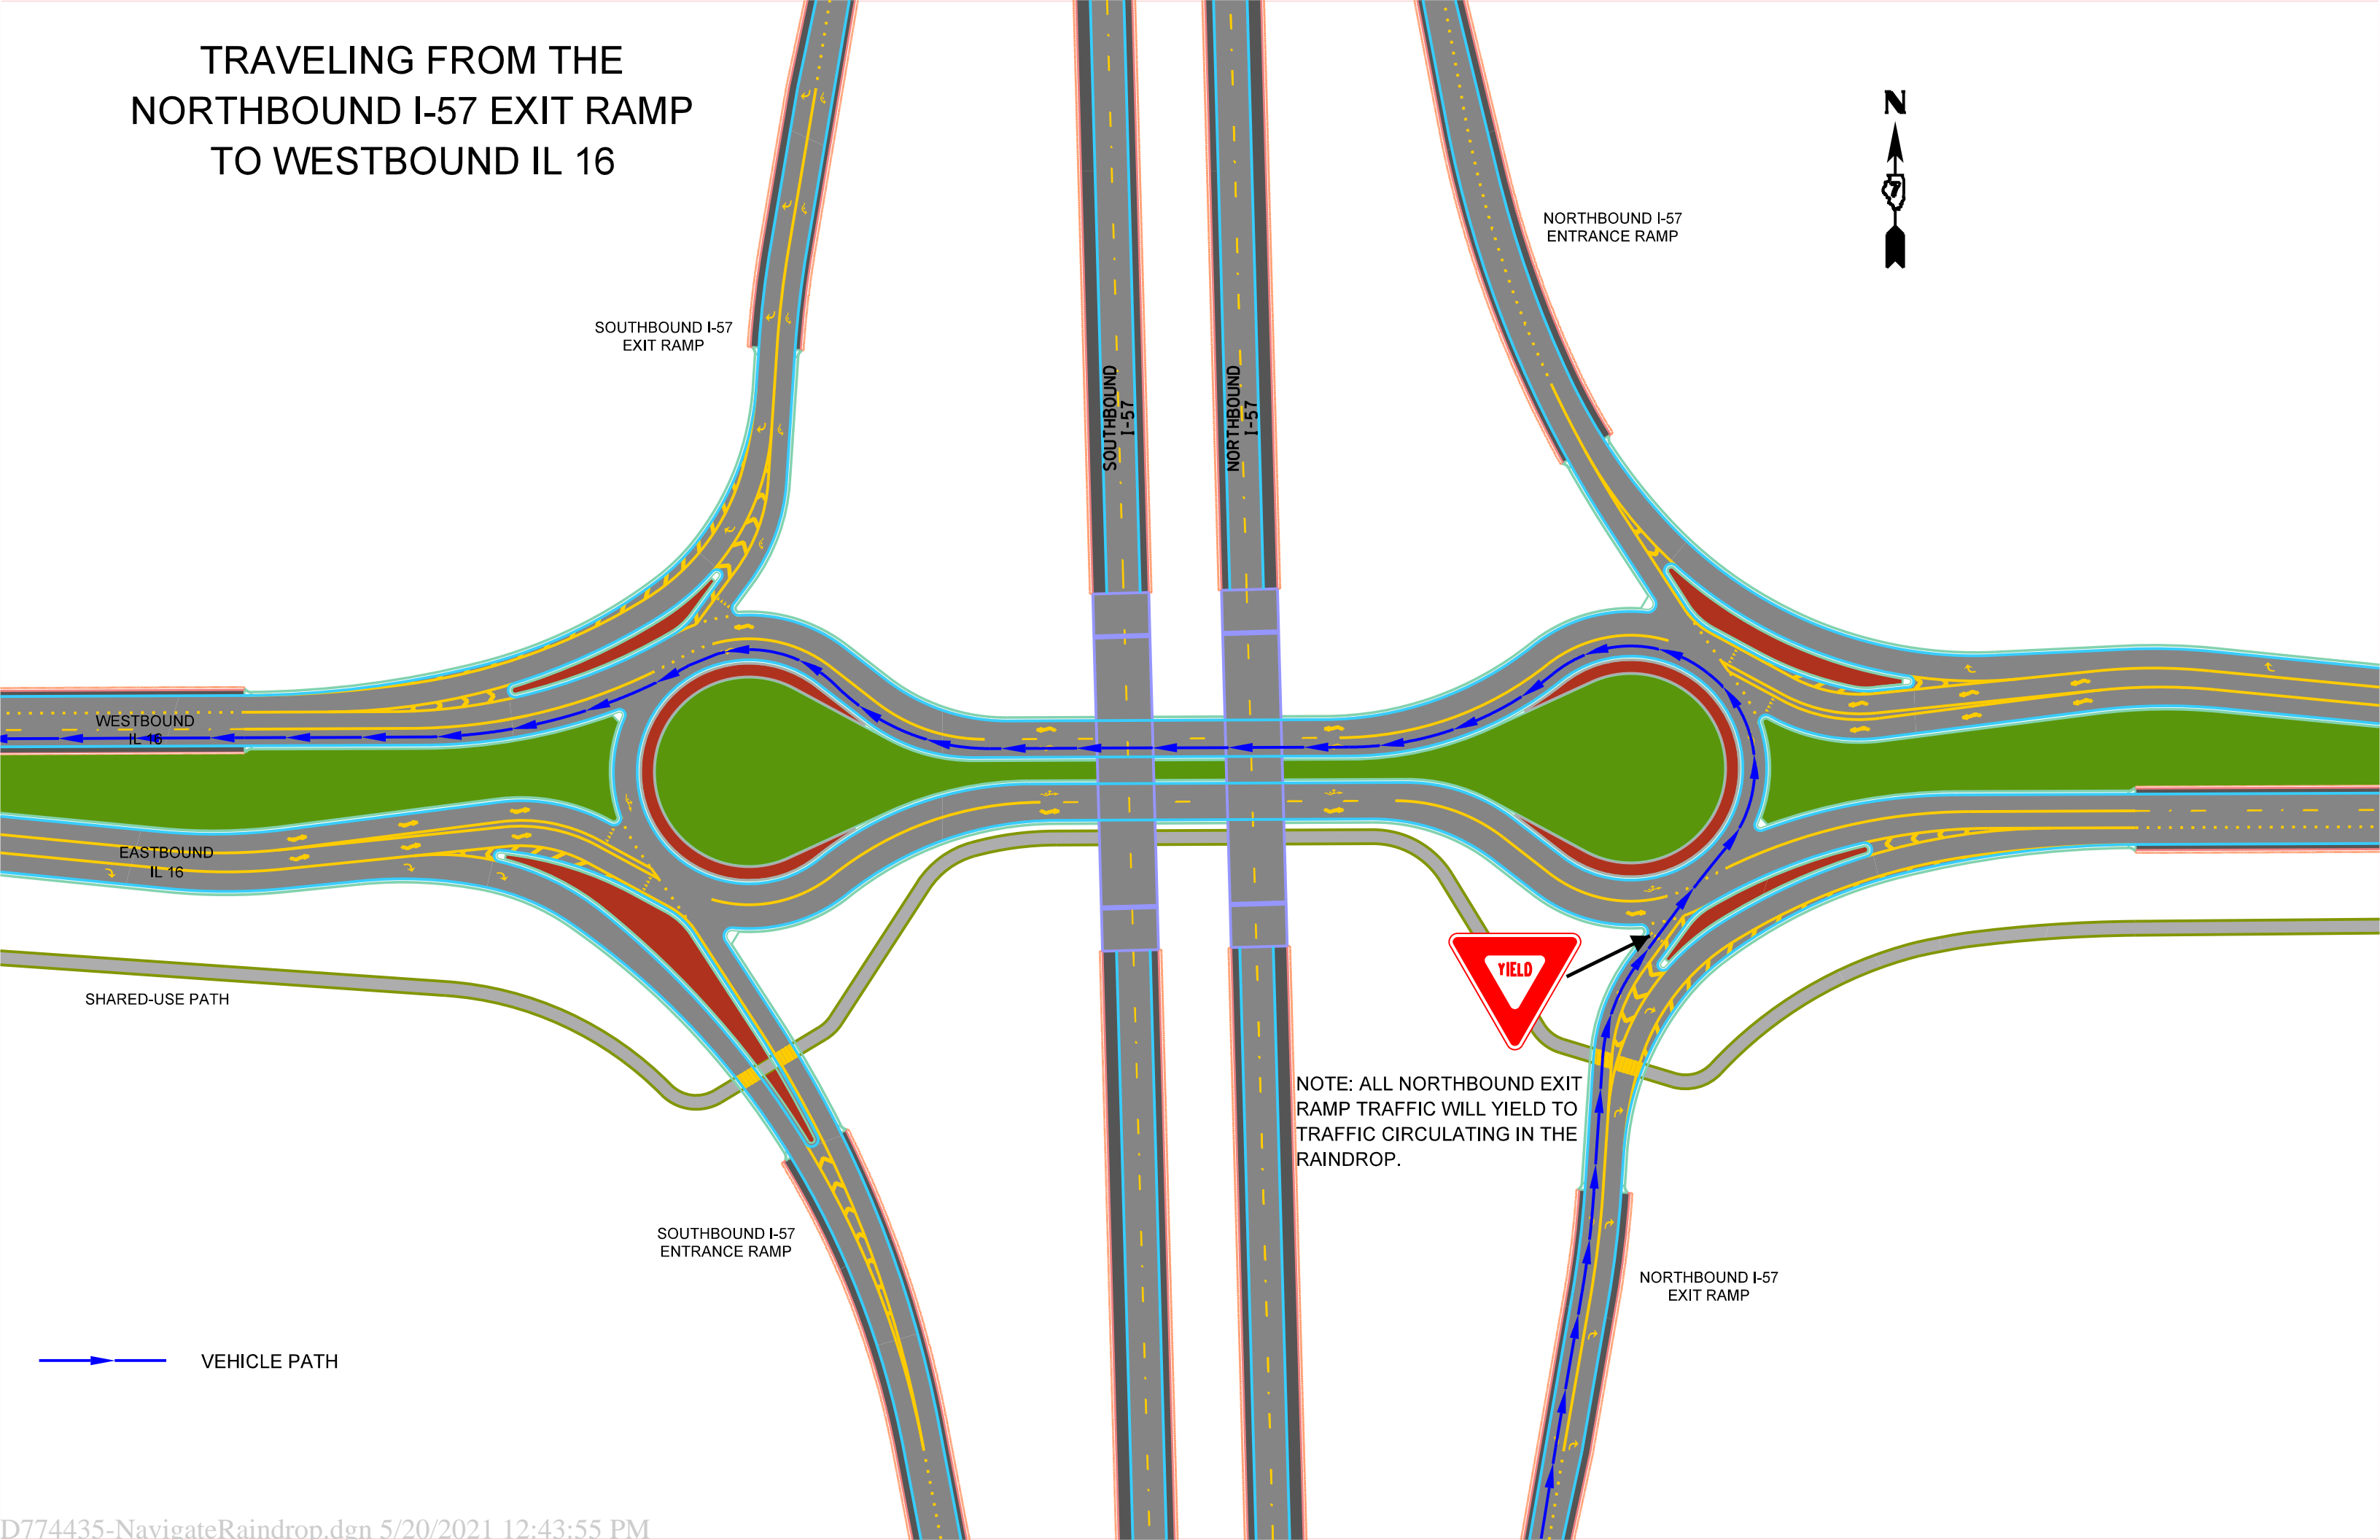

NORTHBOUND I-57
ENTRANCE RAMP

SOUTHBOUND I-57
EXIT RAMP

SOUTHBOUND
I-57

NORTHBOUND
I-57

WESTBOUND
IL 16

EASTBOUND
IL 16

SHARED-USE PATH



NOTE: ALL NORTHBOUND EXIT
RAMP TRAFFIC WILL YIELD TO
TRAFFIC CIRCULATING IN THE
RAINDROP.

SOUTHBOUND I-57
ENTRANCE RAMP

NORTHBOUND I-57
EXIT RAMP

→ VEHICLE PATH

TRAVELING FROM THE SOUTHBOUND I-57 EXIT RAMP TO WESTBOUND IL 16



NORTHBOUND I-57
ENTRANCE RAMP


SOUTHBOUND I-57
EXIT RAMP

SOUTHBOUND
I-57

NORTHBOUND
I-57

NOTE: SOUTHBOUND I-57 EXITING VEHICLES
WILL USE THE RIGHT TURN LANE TO HAVE
FREE FLOW ACCESS ONTO WESTBOUND IL 16.

VEHICLES IN THE RIGHT LANE OF
WESTBOUND IL 16 WILL BE REQUIRED
TO MERGE LEFT.

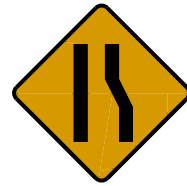


WESTBOUND
IL 16

EASTBOUND
IL 16

SHARED-USE PATH

NORTHBOUND I-57
EXIT RAMP

SOUTHBOUND I-57
ENTRANCE RAMP

 VEHICLE PATH

