



LEGEND		TOTAL
	PROPOSED RESIDENTIAL DISPLACEMENT	1
	PROPOSED COMMERCIAL DISPLACEMENT	1
	POSSIBLE RESIDENTIAL DISPLACEMENT	0
	POSSIBLE COMMERCIAL DISPLACEMENT	1
	PROPOSED IMPROVEMENT	
	PROPOSED STRUCTURE	
	PROPOSED REMOVAL ITEM	
	POTENTIAL TRAFFIC SIGNAL	
	EXISTING TRAFFIC SIGNAL	
	PROPOSED STOP SIGN	
	PROPOSED YIELD SIGN	
	STREAM	
	NWI WETLAND	
	MUNICIPAL BOUNDARIES	
	TIP BOUNDARY	
	ADT	
	2040 NO-BUILD ADT	
	2040 BUILD ADT	

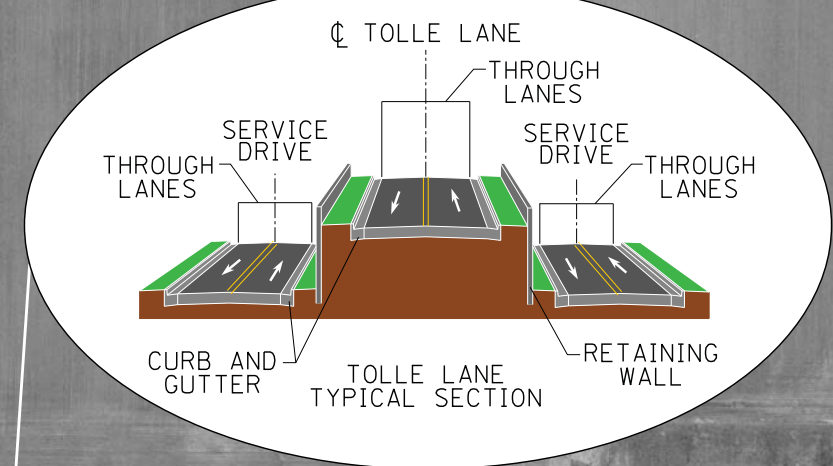

SPEED LIMIT
40

ADT
9,300
10,800

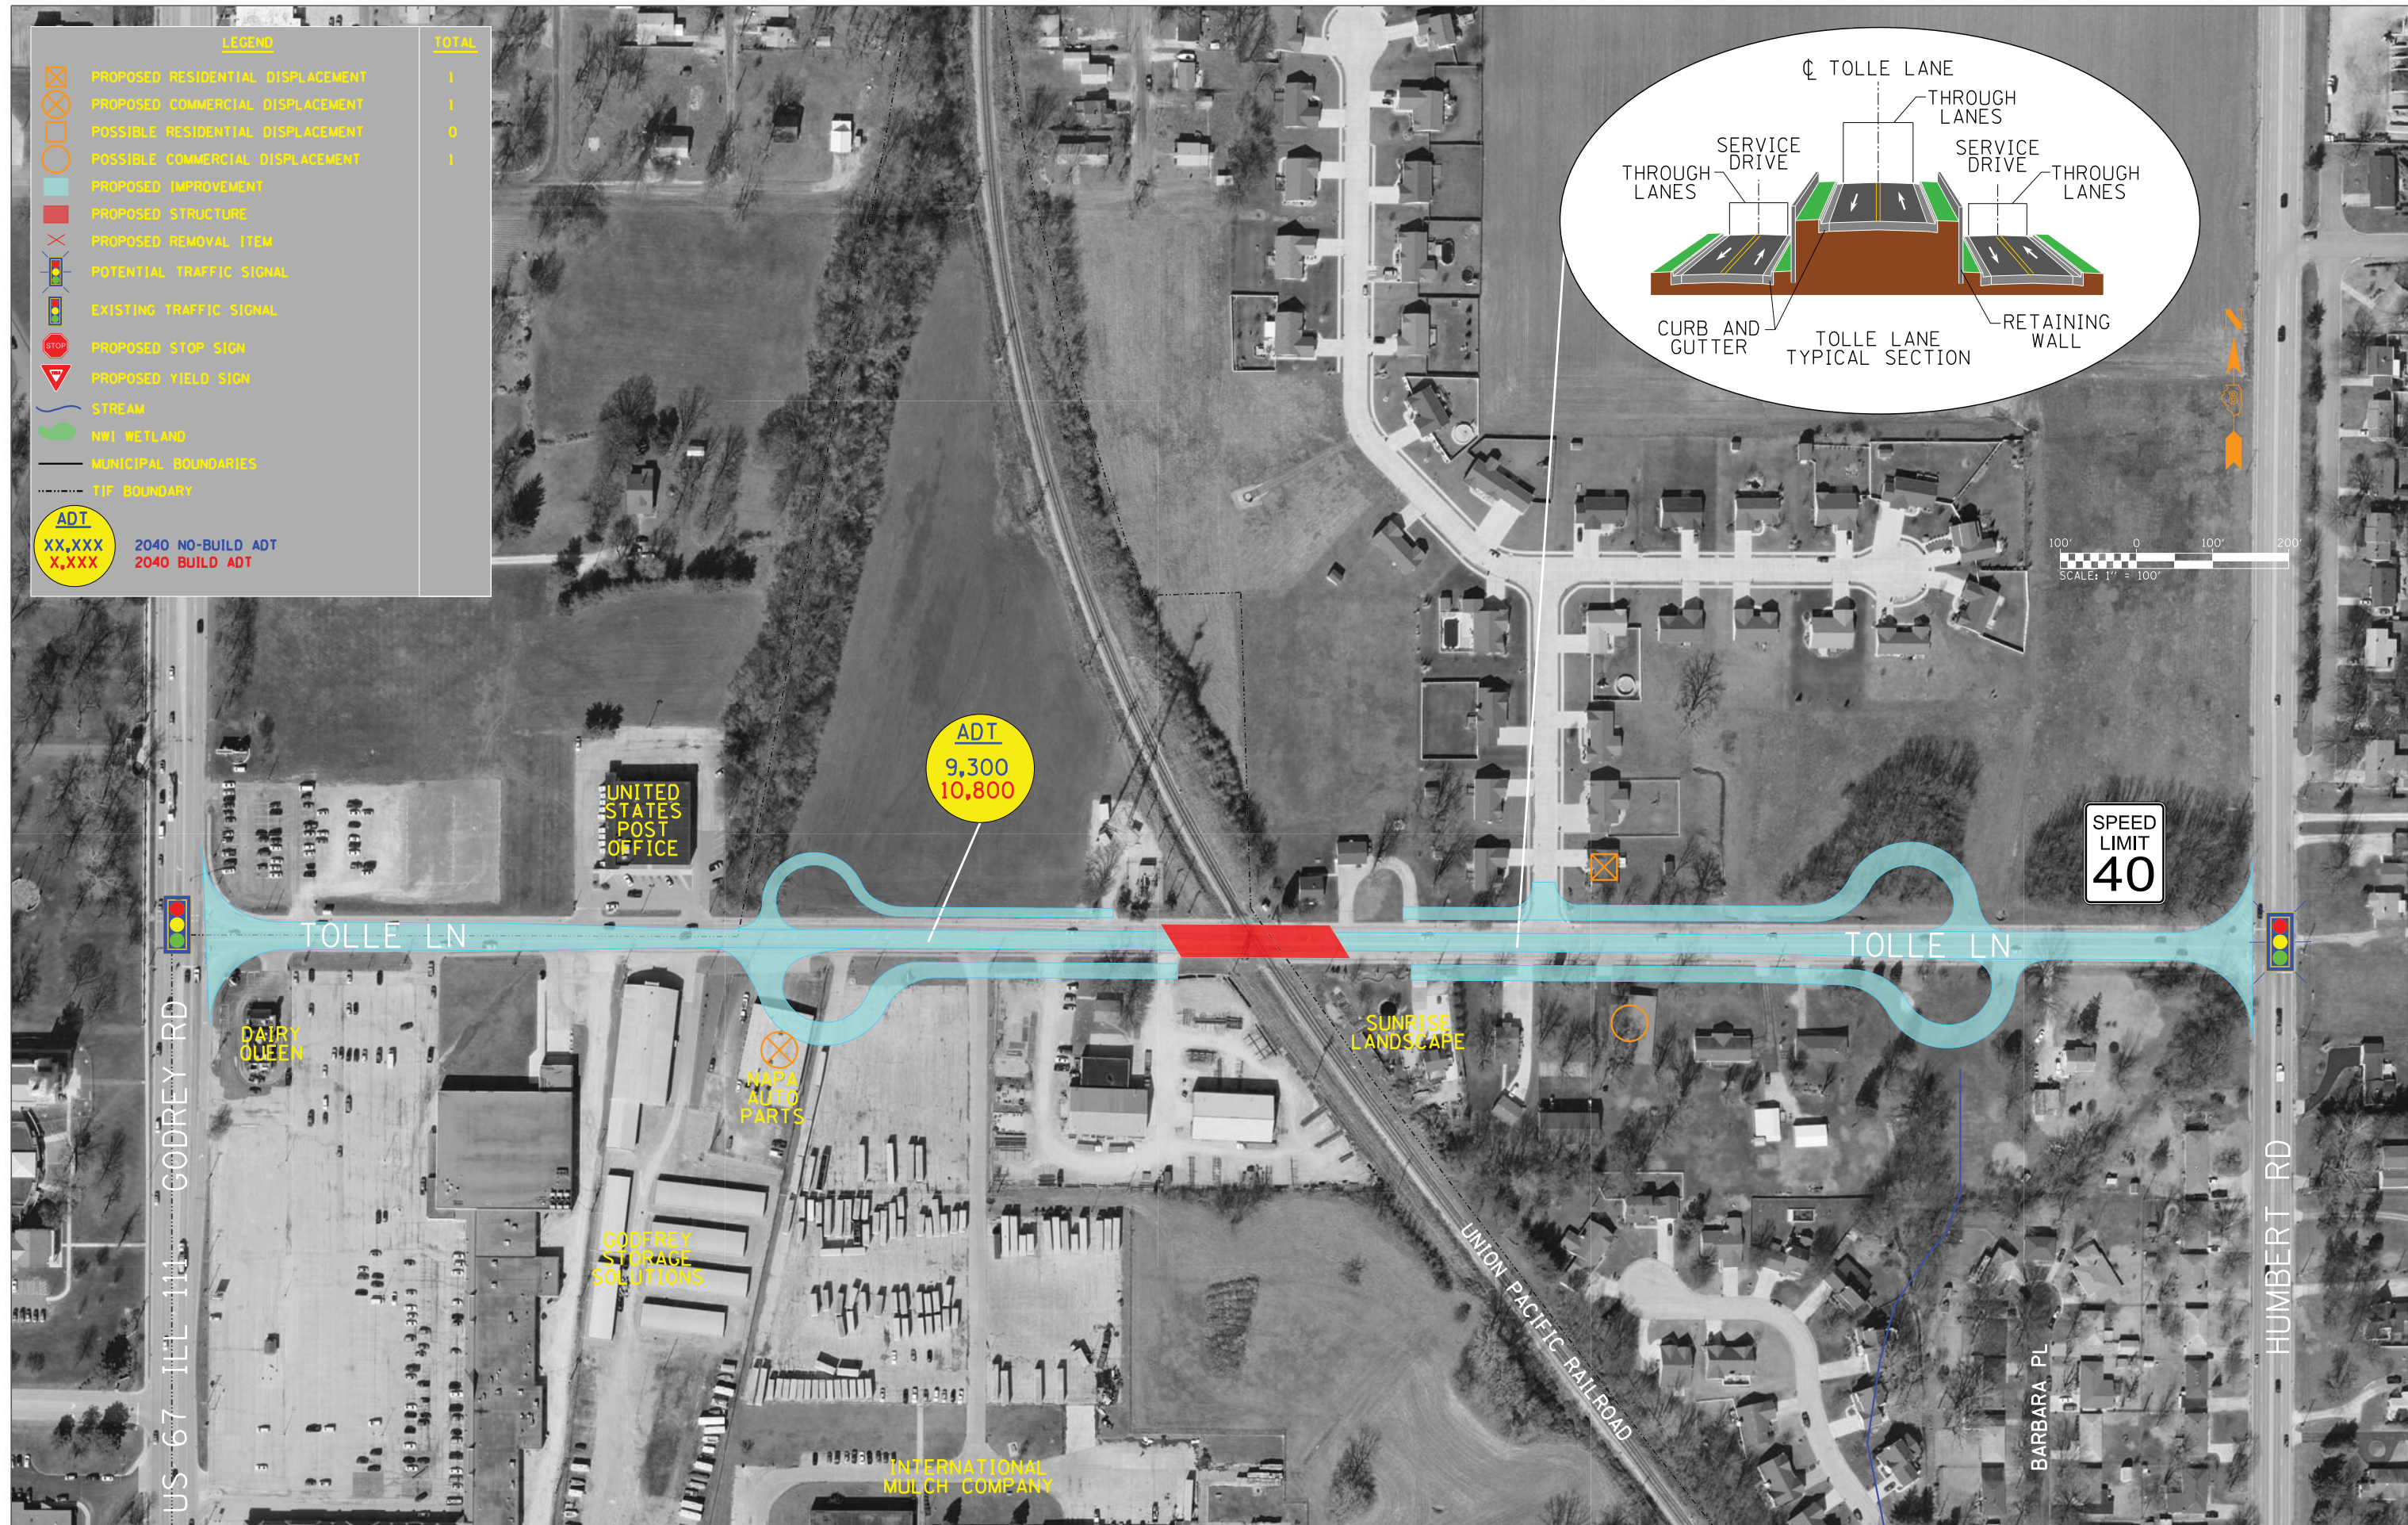

FILE NAME =	USER NAME = \$USER\$	DESIGNED -	REVISED -	STATE OF ILLINOIS DEPARTMENT OF TRANSPORTATION	TOLLE LANE IMPROVEMENT TO TOLLE LANE WITH A STRUCTURE OVER THE RAILROAD				F.A.P. RTE.	SECTION	COUNTY	TOTAL SHEETS	SHEET NO.
\$FILE\$		DRAWN -	REVISED -		588	60-1	MADISON						
\$MODELNAME\$		CHECKED -	REVISED -		CONTRACT NO.								
		DATE -	REVISED -		SCALE: 1" = 100'	SHEET	OF	SHEETS	STA.	TO	STA.	ILLINOIS FED. AID PROJECT	