
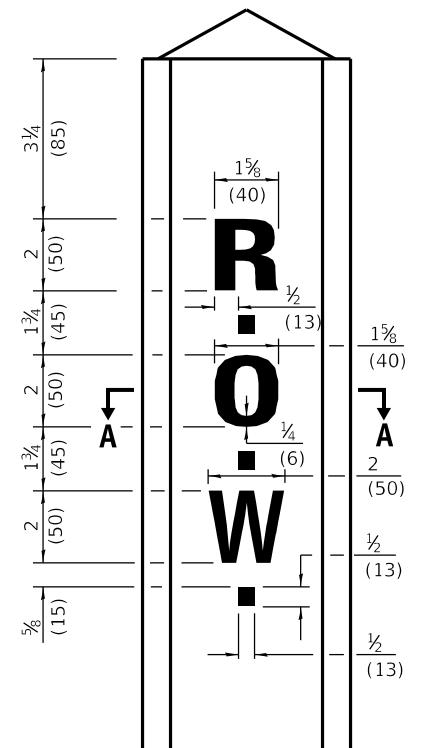
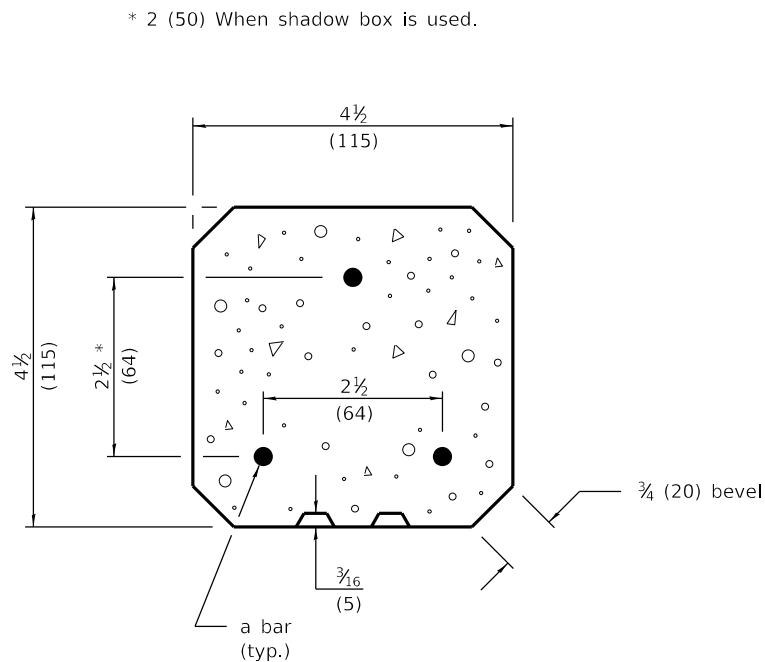
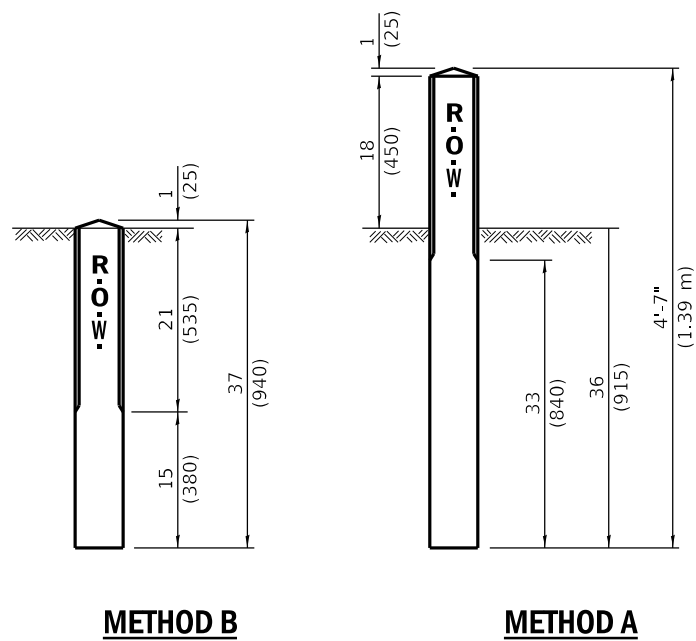


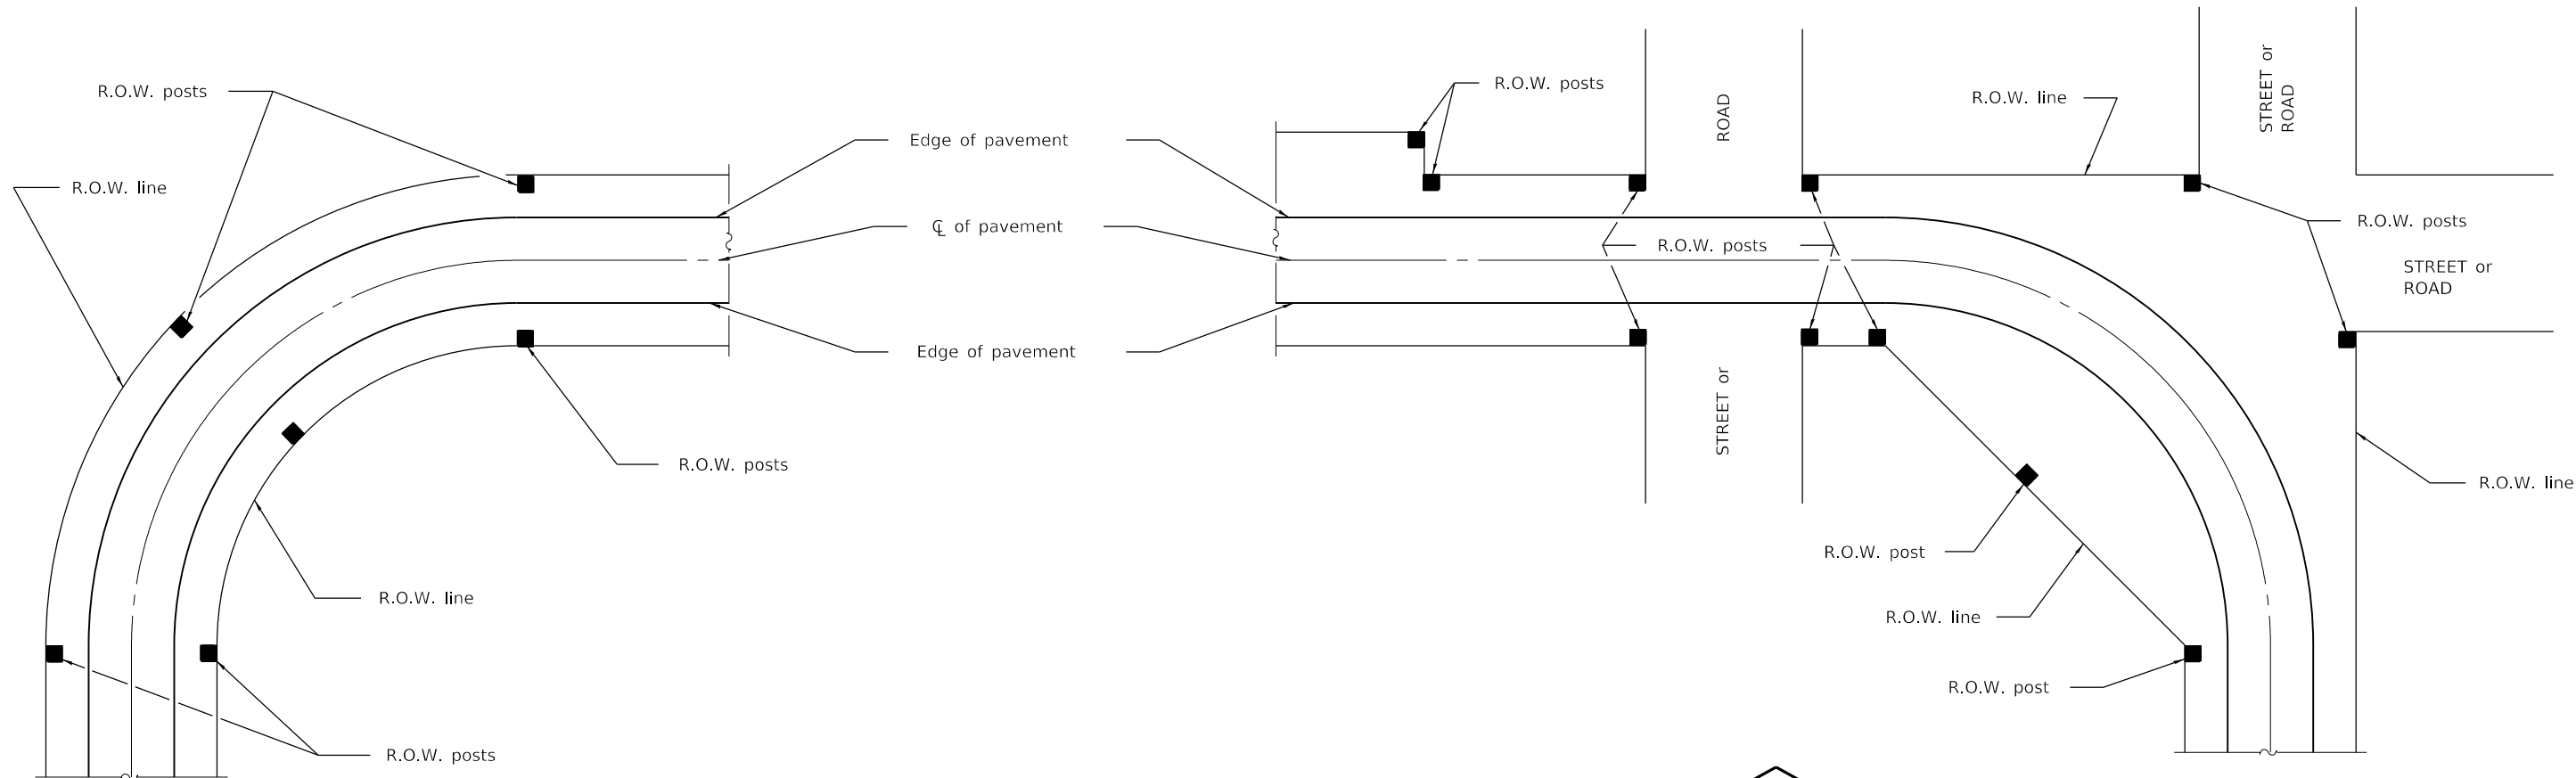

GENERAL NOTE
Reinforcement bars shall be No. 3 (No. 10) unless otherwise specified.

A 2 3/4 x 12 1/2 (70 x 310) shadow box with beveled edges, and a 3/16 (5) thick indentation may be used with the standard lettering shown.

All dimensions are in inches (millimeters) unless otherwise shown.


PASSED
January 1, 2009

ENGINEER OF POLICY AND PROCEDURES

APPROVED
January 1, 2009

ENGINEER OF DESIGN AND ENVIRONMENT

ISSUED 1-1-97

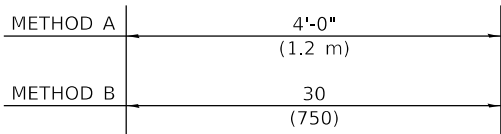

a BAR

DATE	REVISIONS
1-1-09	Switched units to English (metric).
1-1-97	Renum. Standard 1744-6.

RIGHT OF WAY
MARKERS

STANDARD 666001-01