




Proposed Typical Section

RESIDENTIAL LOCATIONS

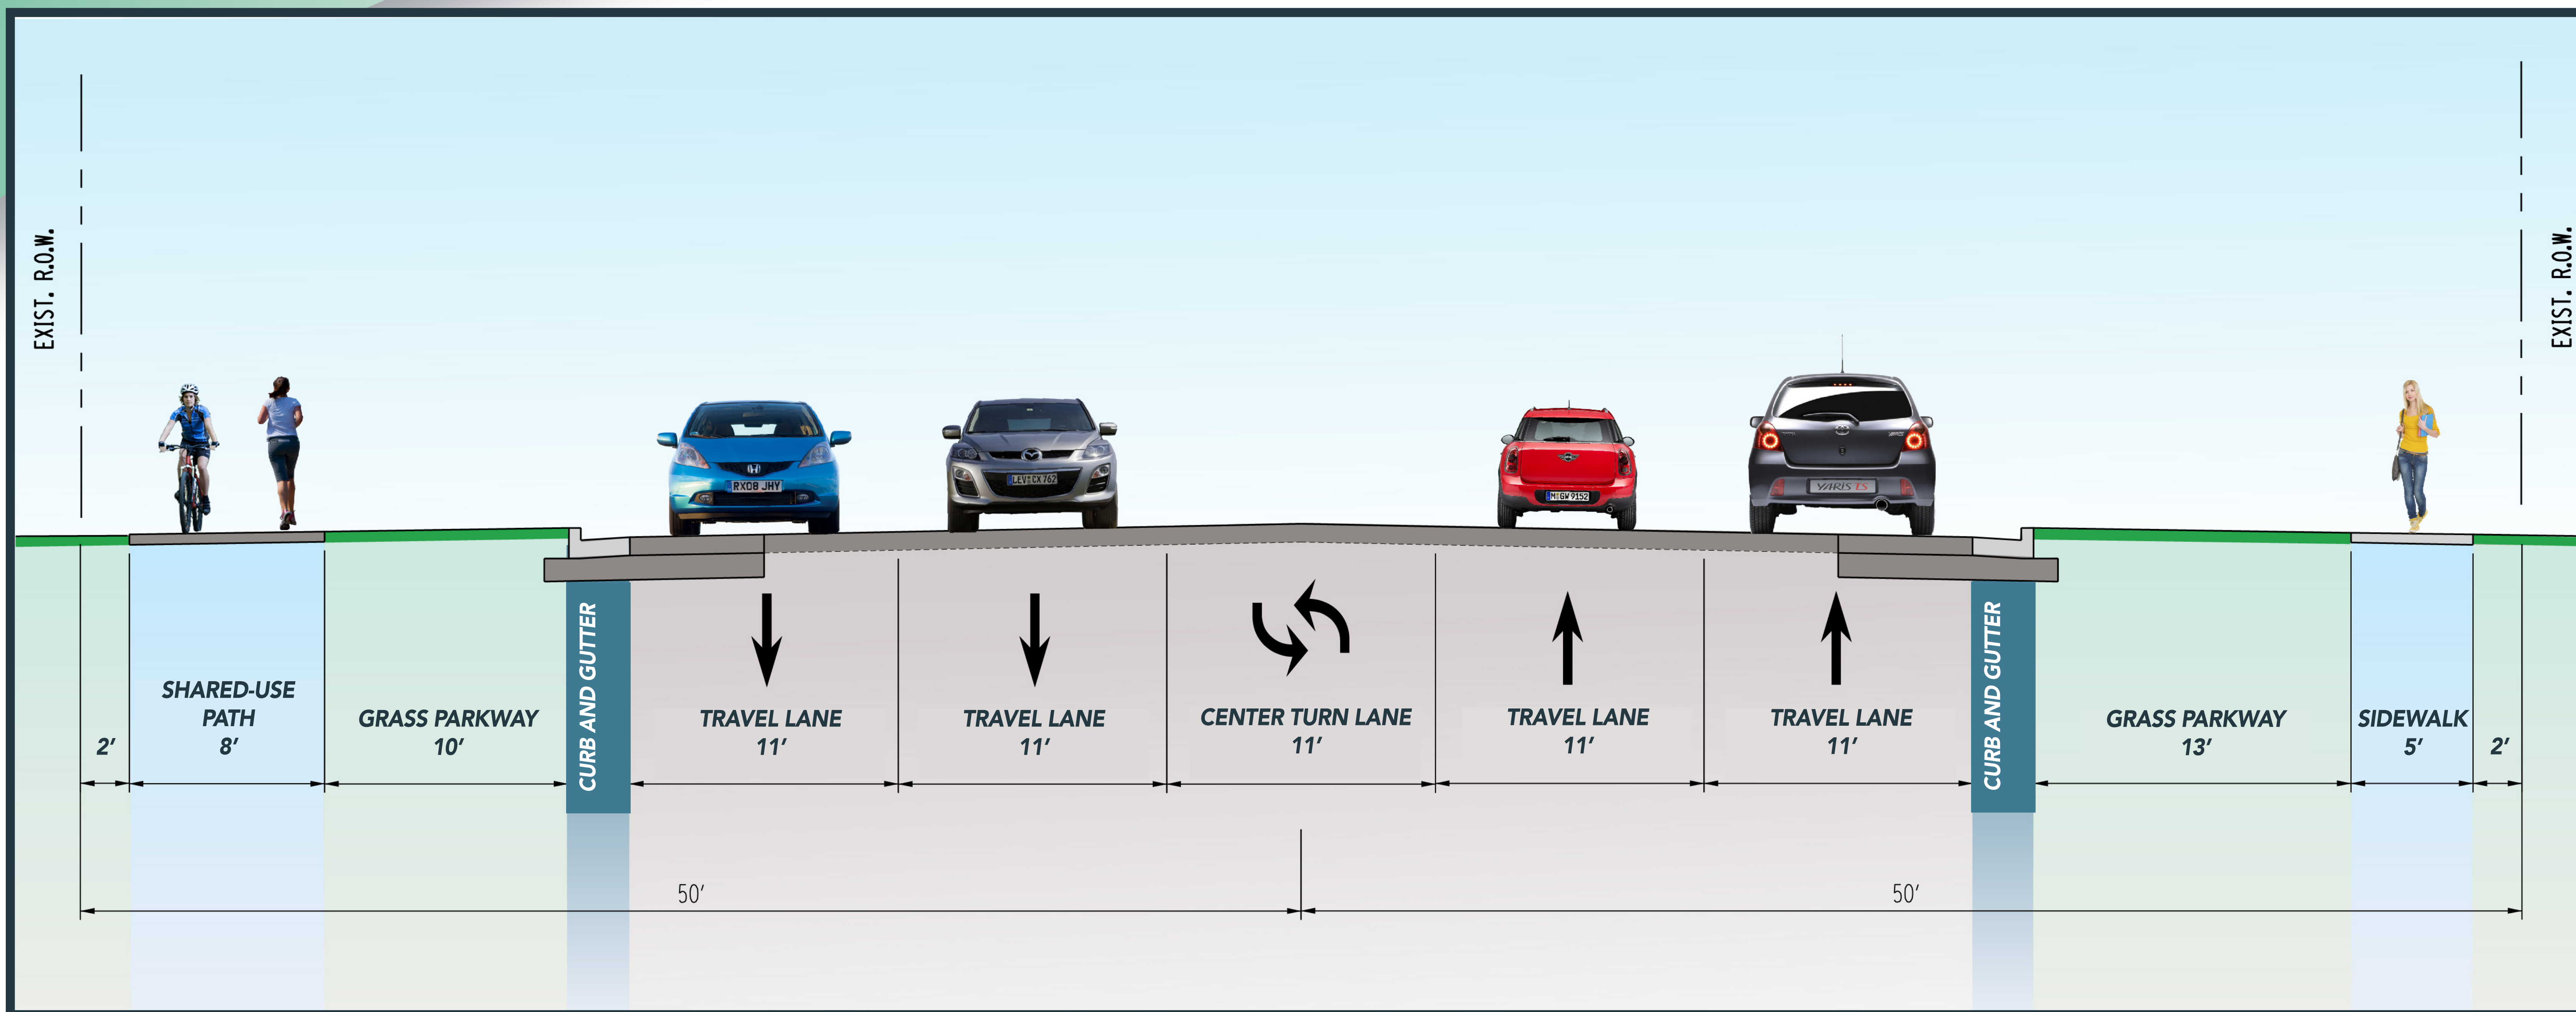

Looking East


55th Street

Wolf Road to Brainard Avenue



Proposed Typical Section

COMMERCIAL LOCATIONS

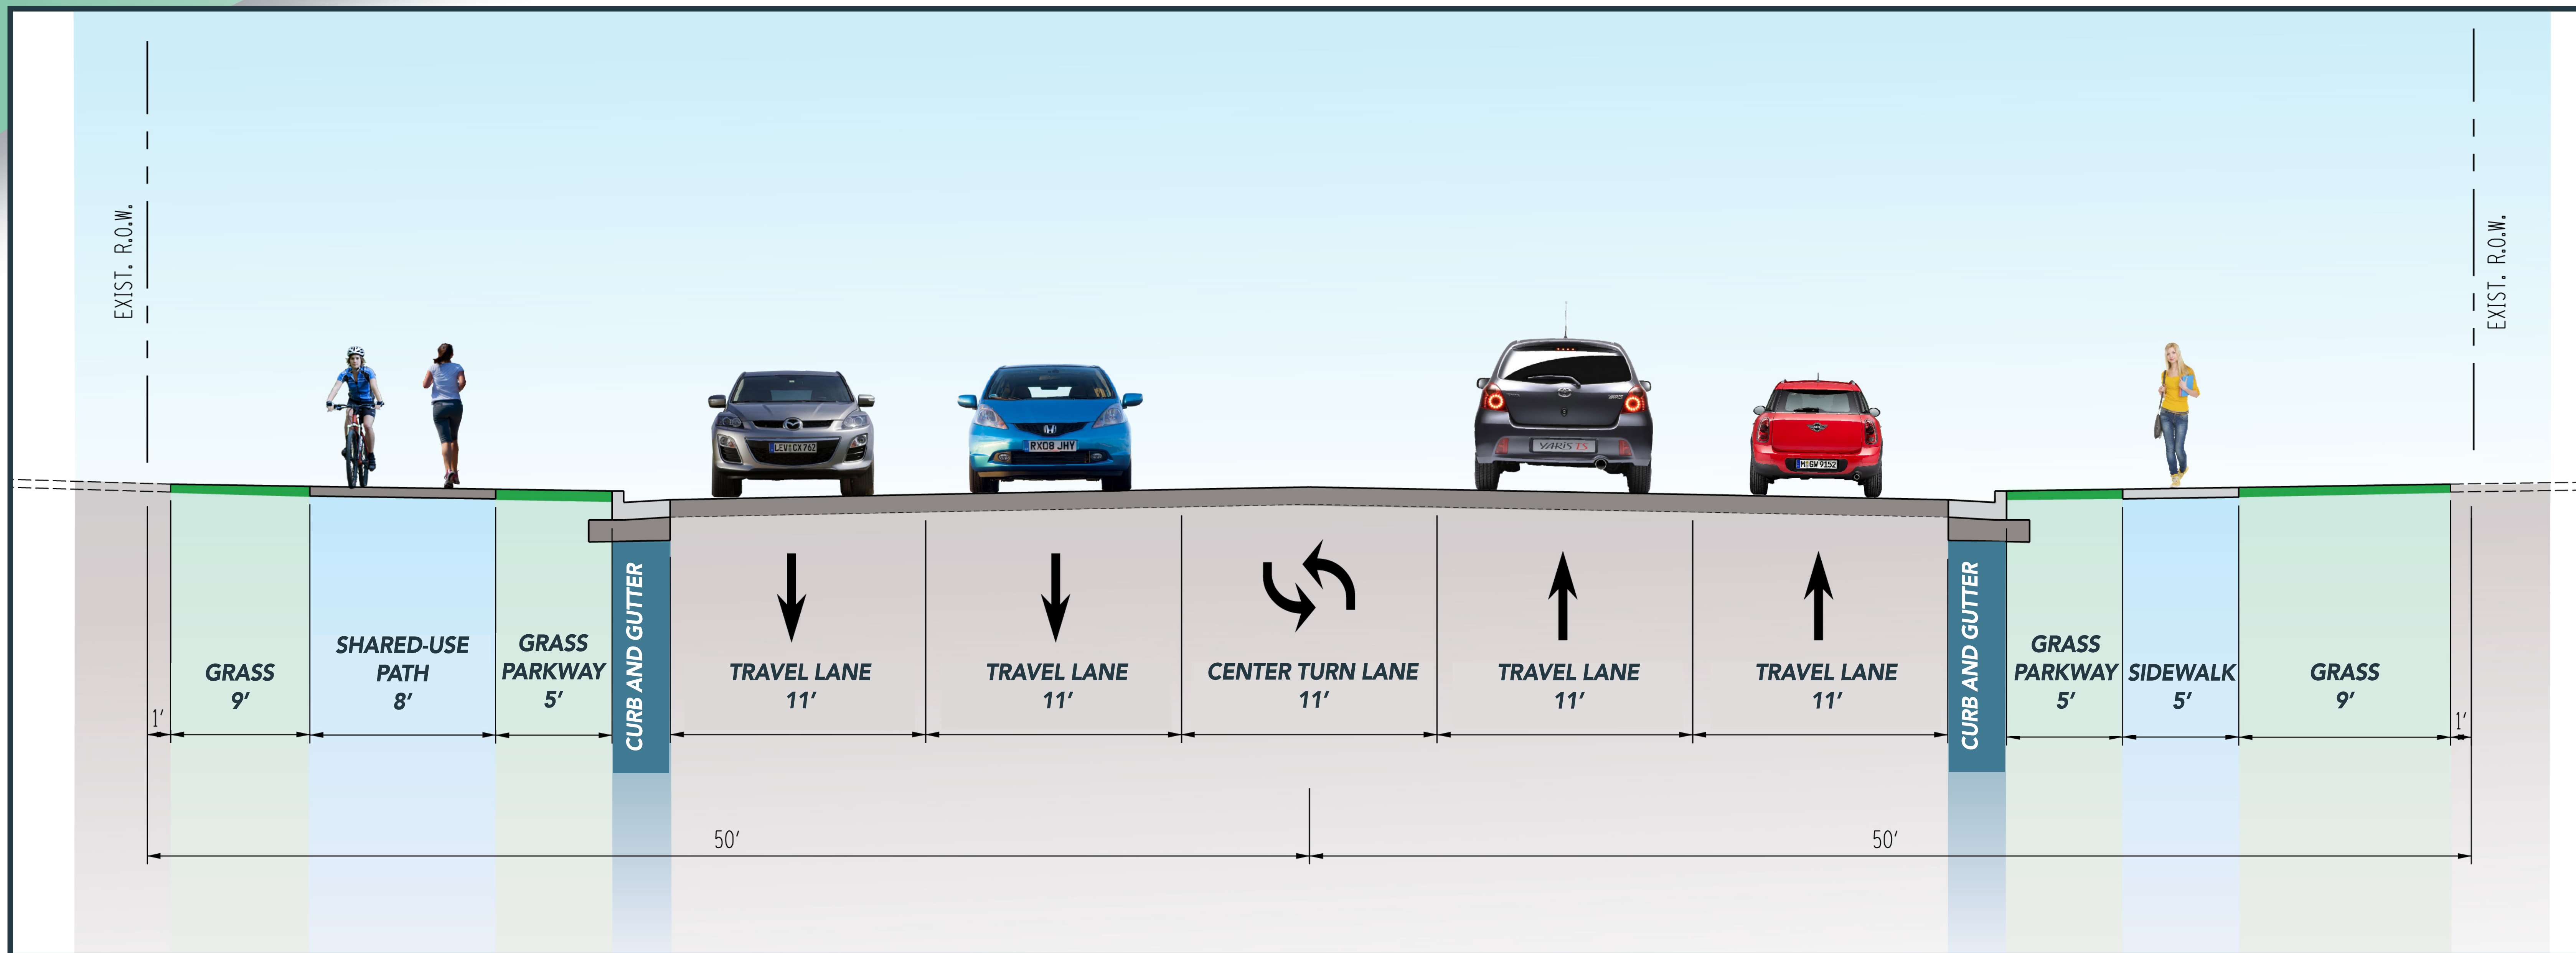

Looking East

55th Street

Wolf Road to Brainard Avenue