


I-94 AT 111TH STREET INTERCHANGE

Existing & Future Traffic

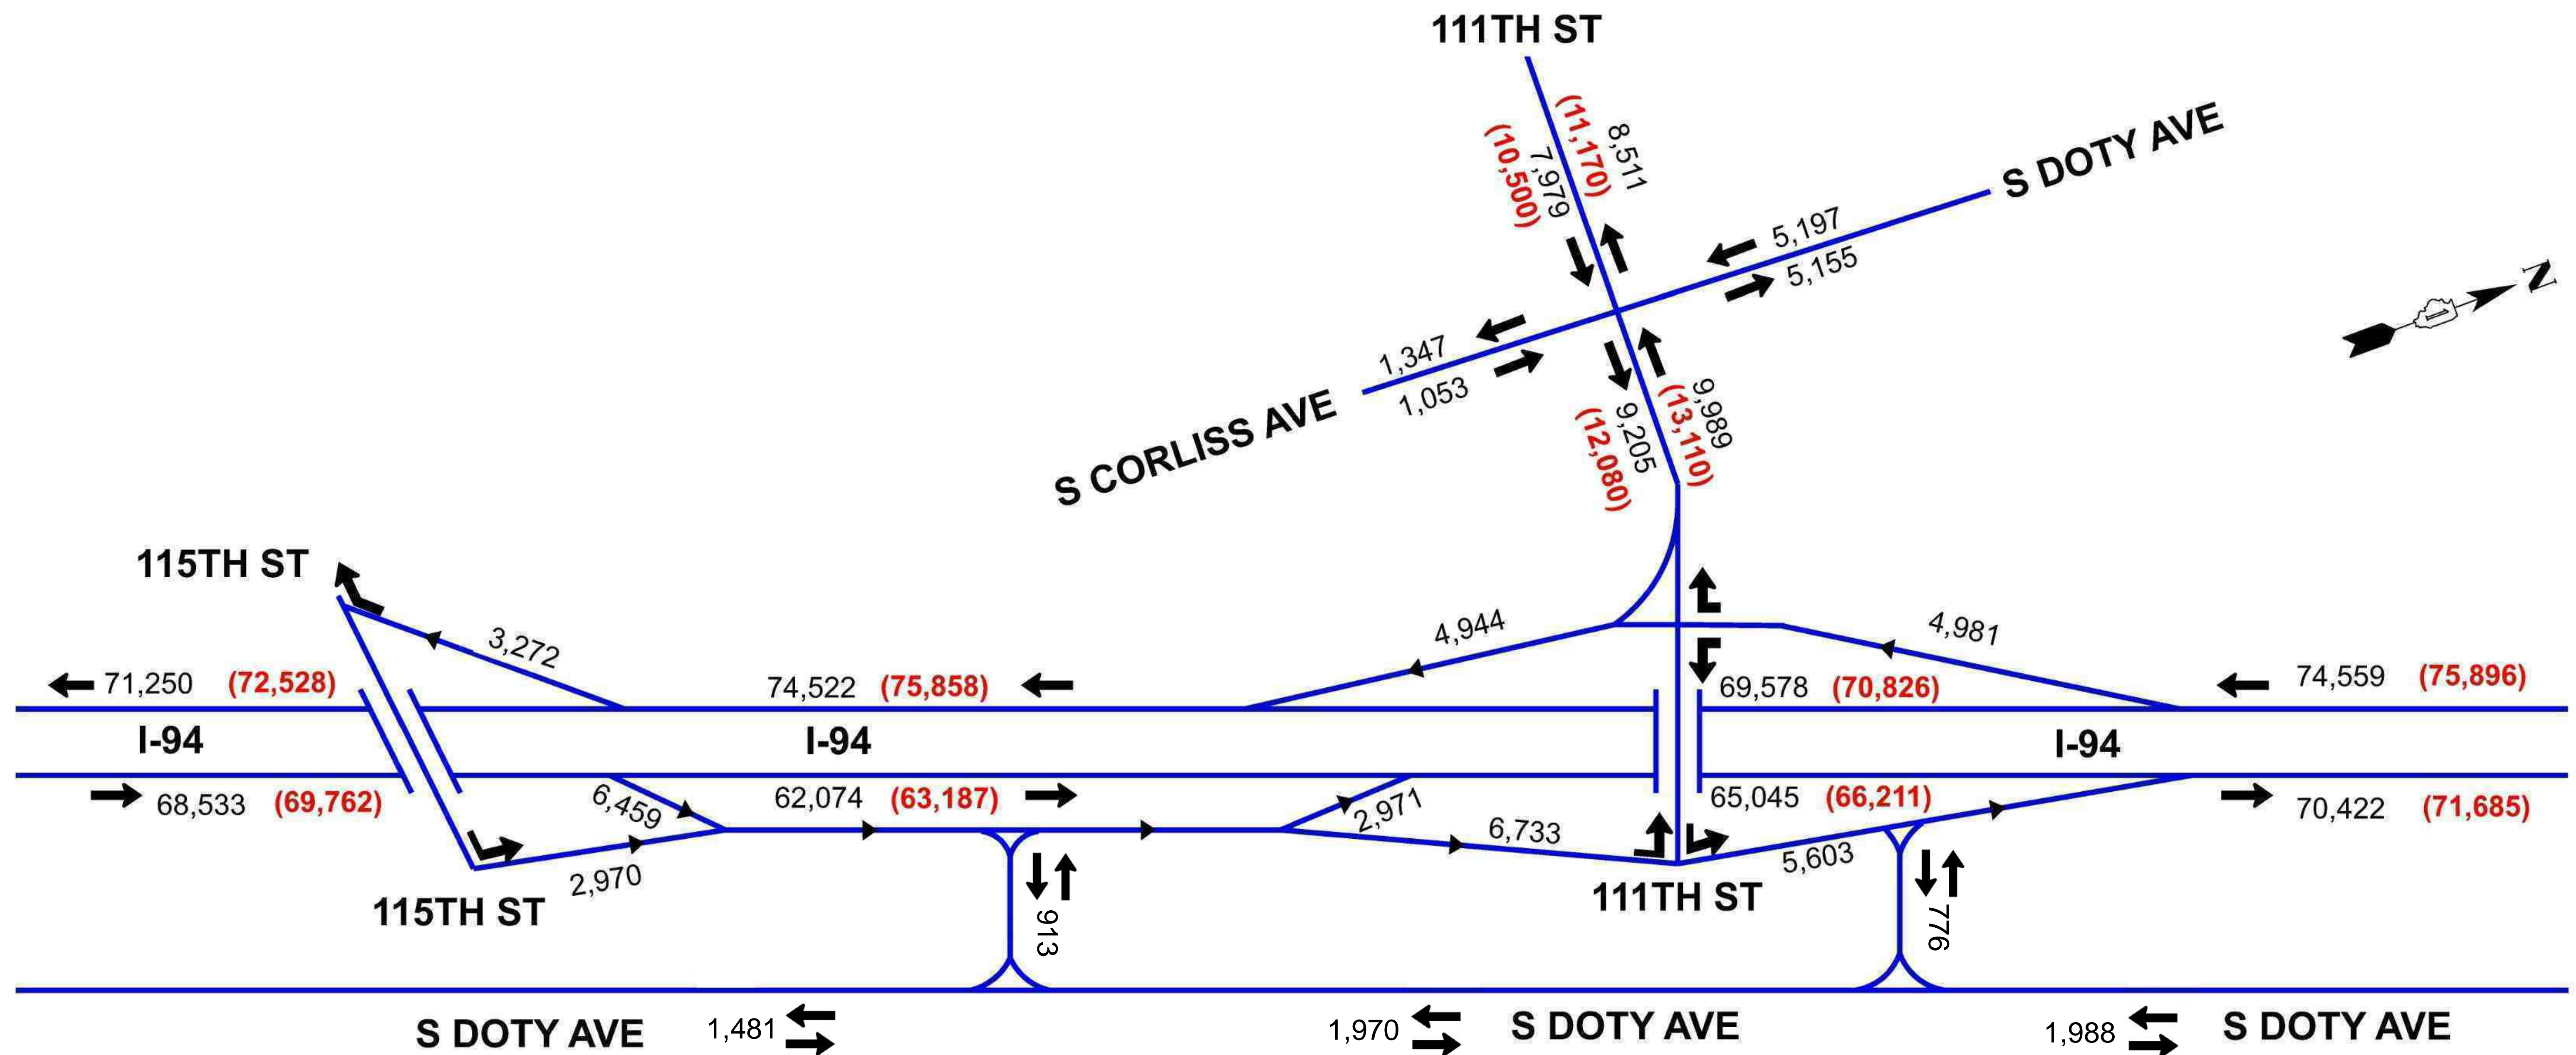

LEGEND

EXISTING AVERAGE DAILY TRAFFIC:

XX,XXX

PROJECTED 2050 AVERAGE DAILY TRAFFIC:

(XX,XXX)

DIRECTION OF TRAFFIC:

