




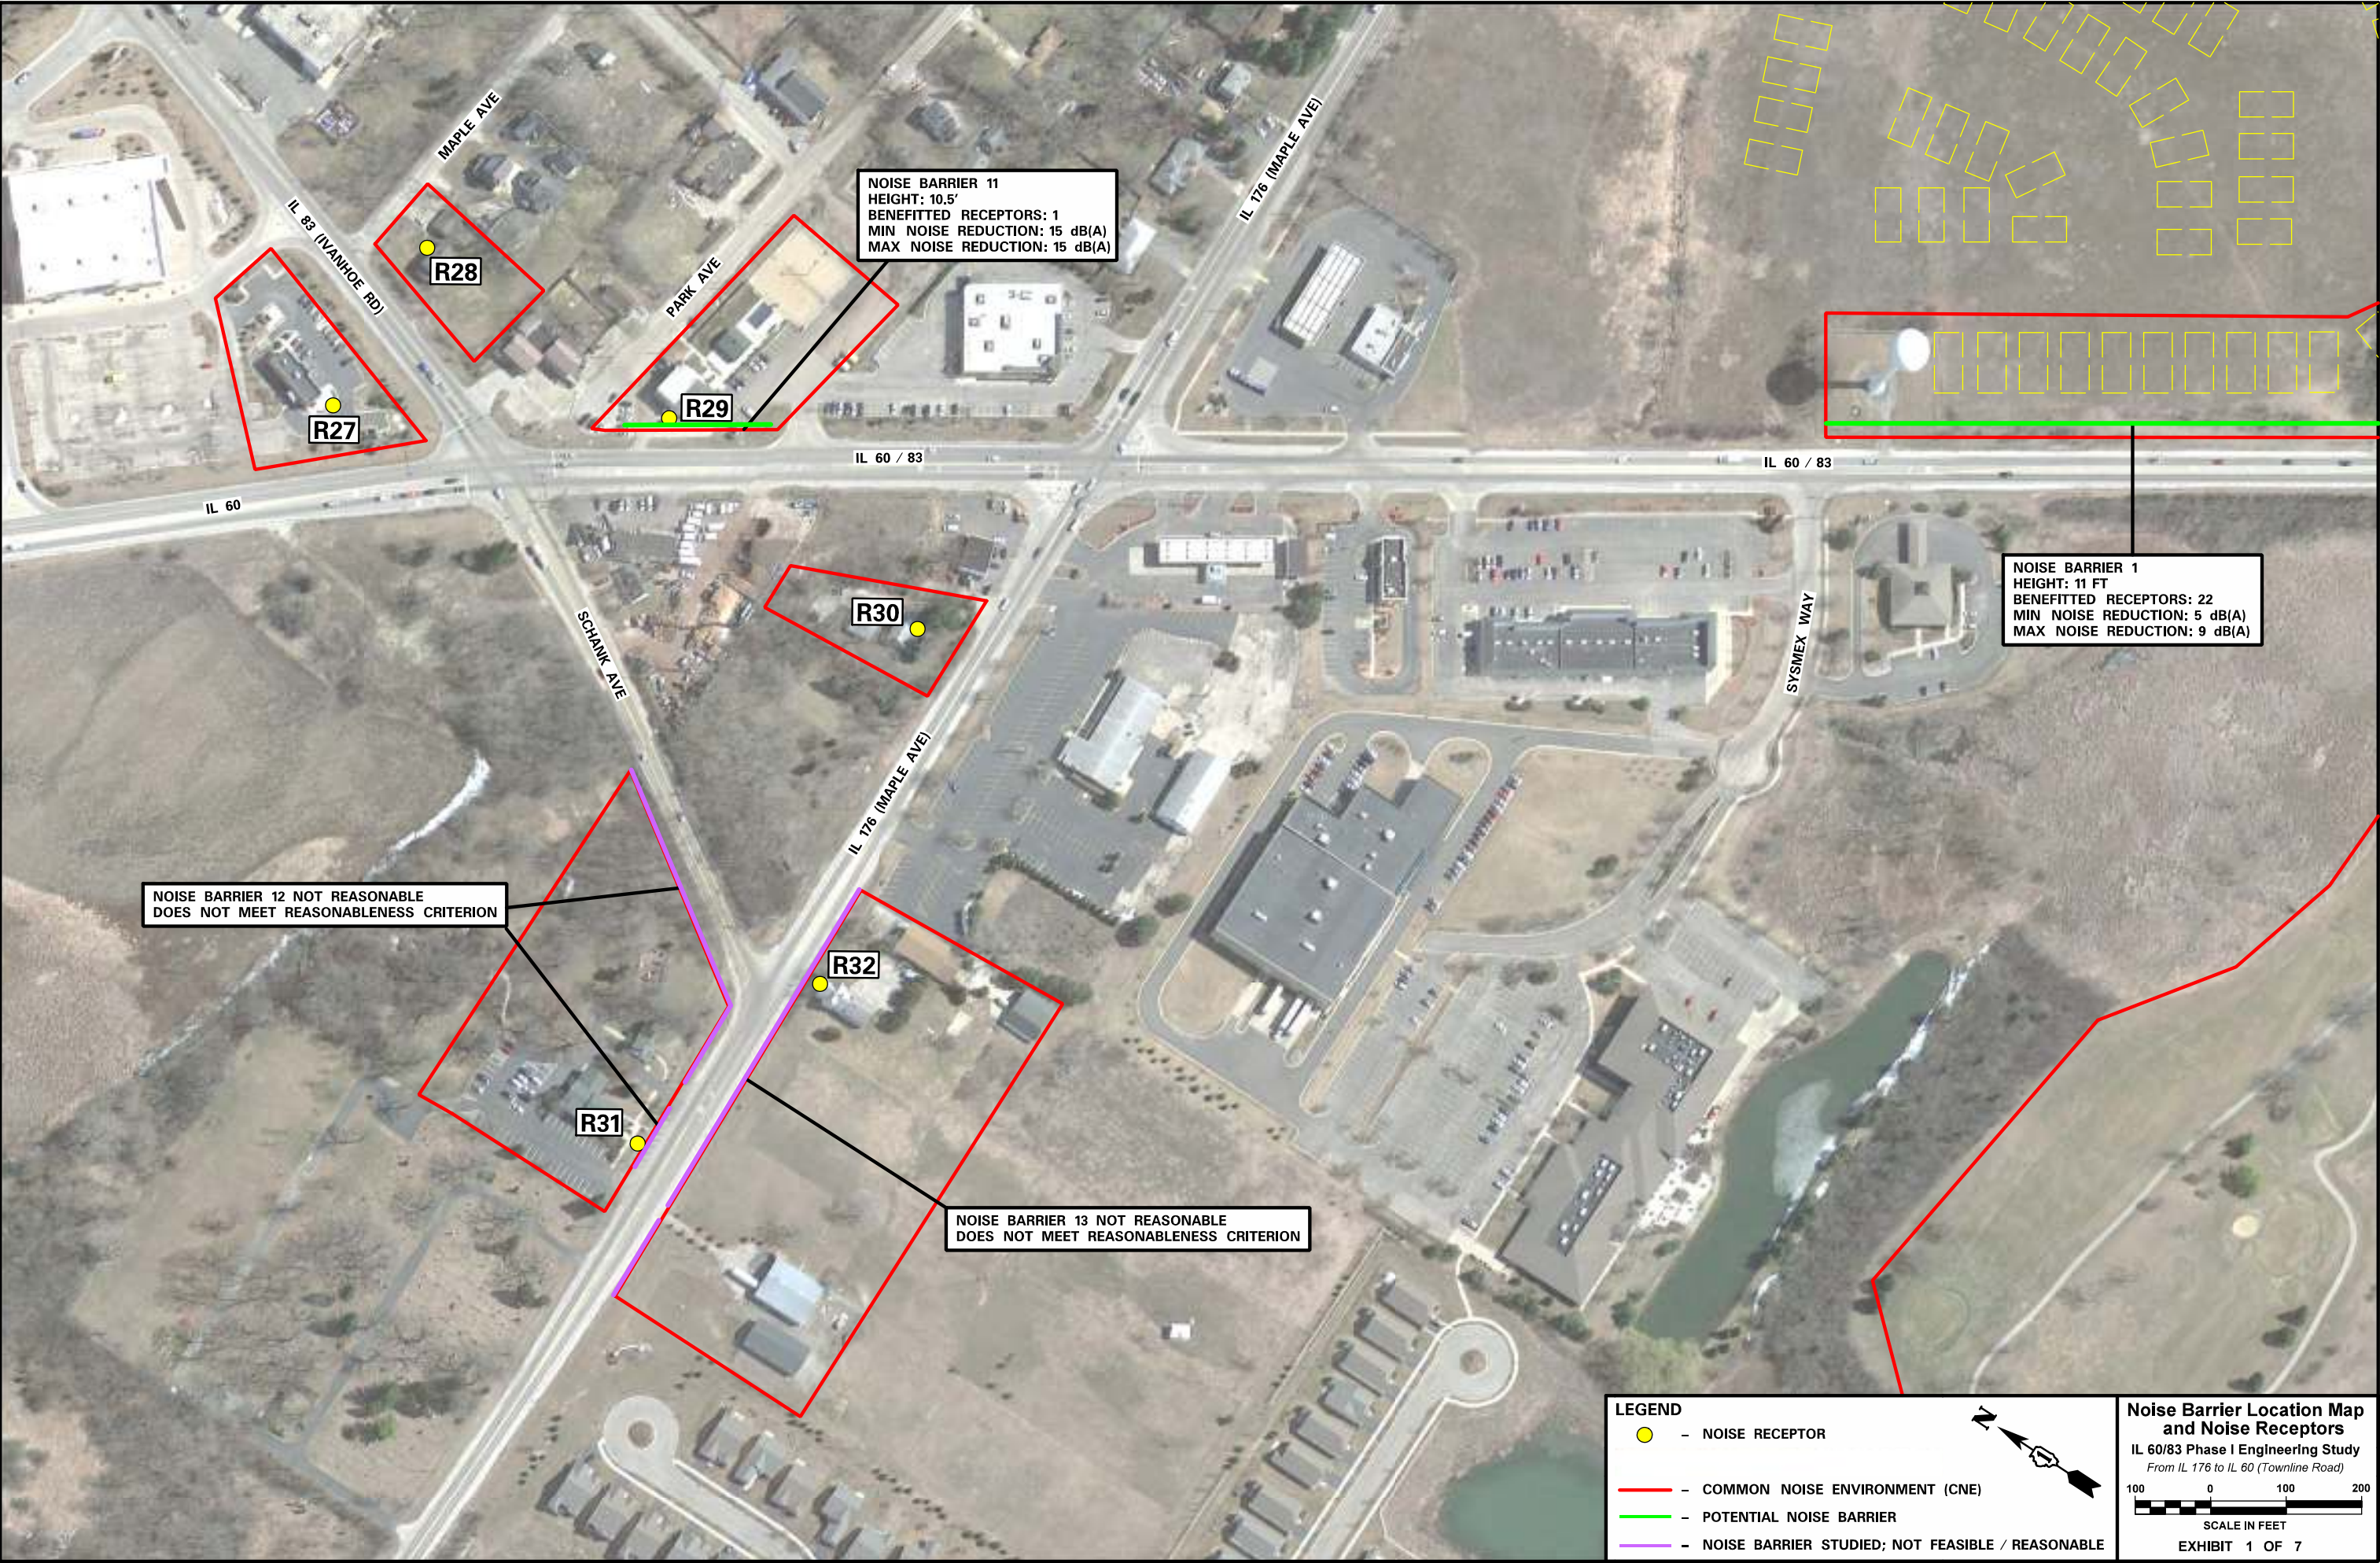

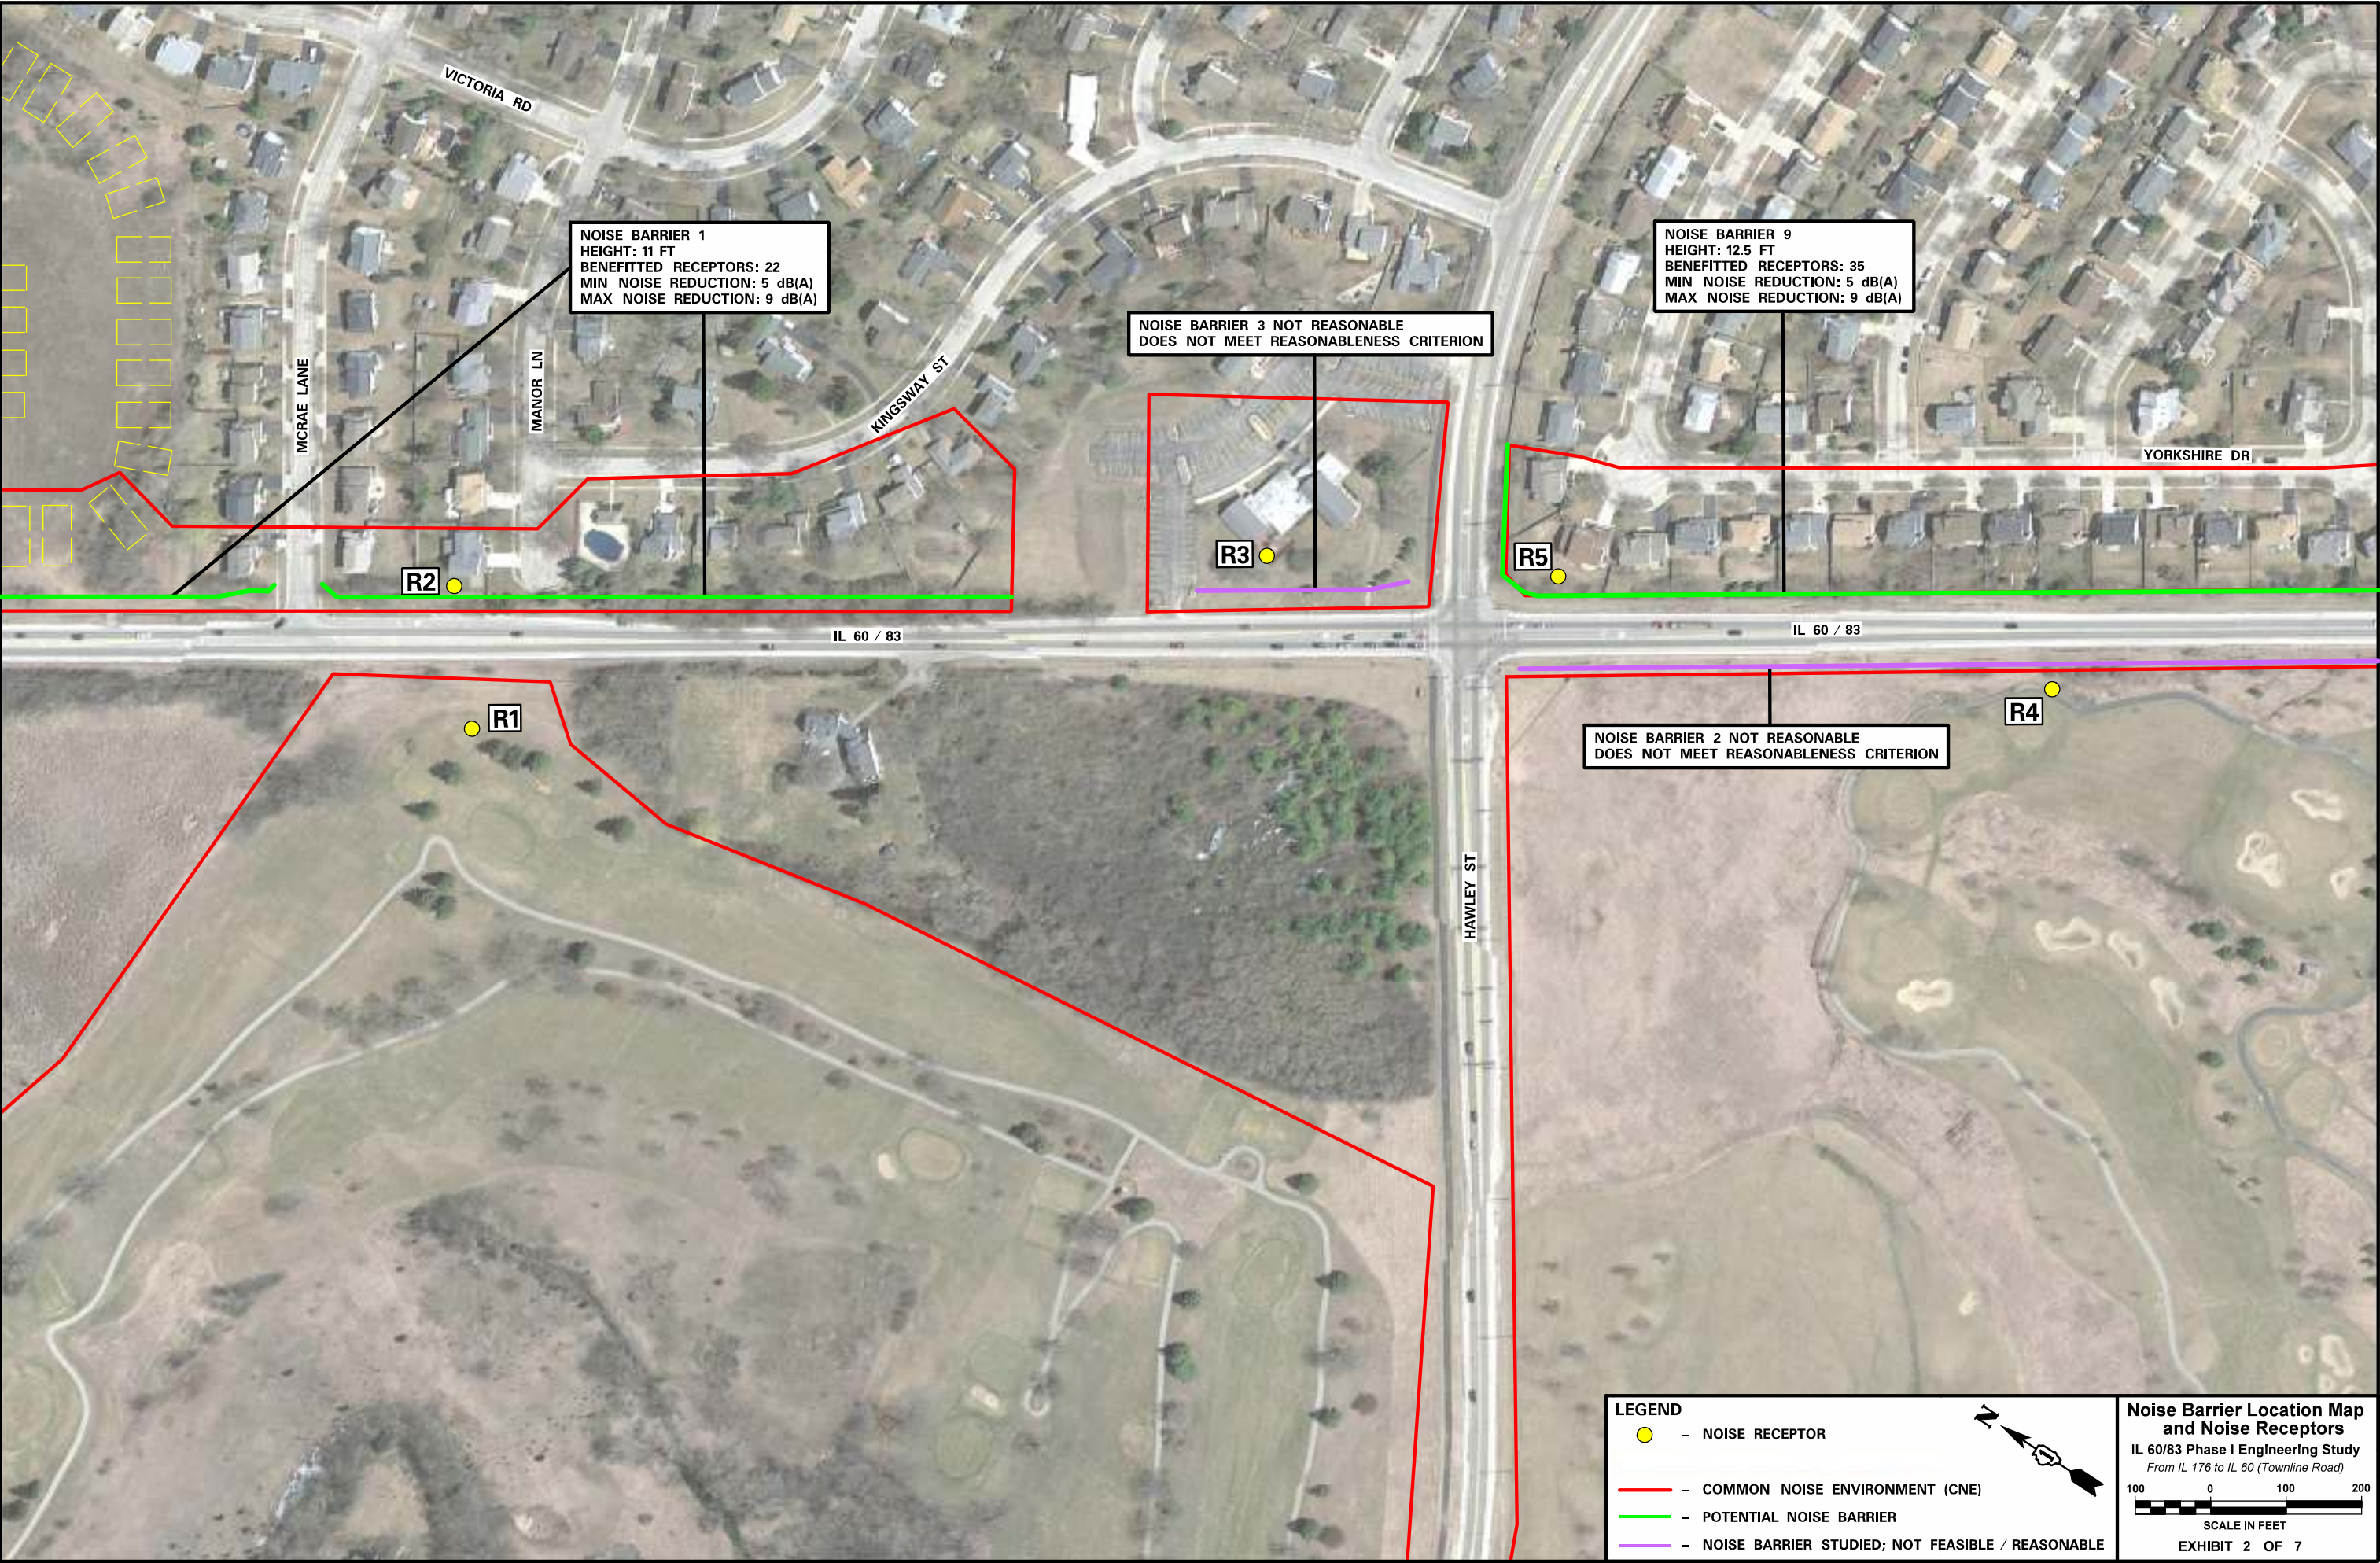

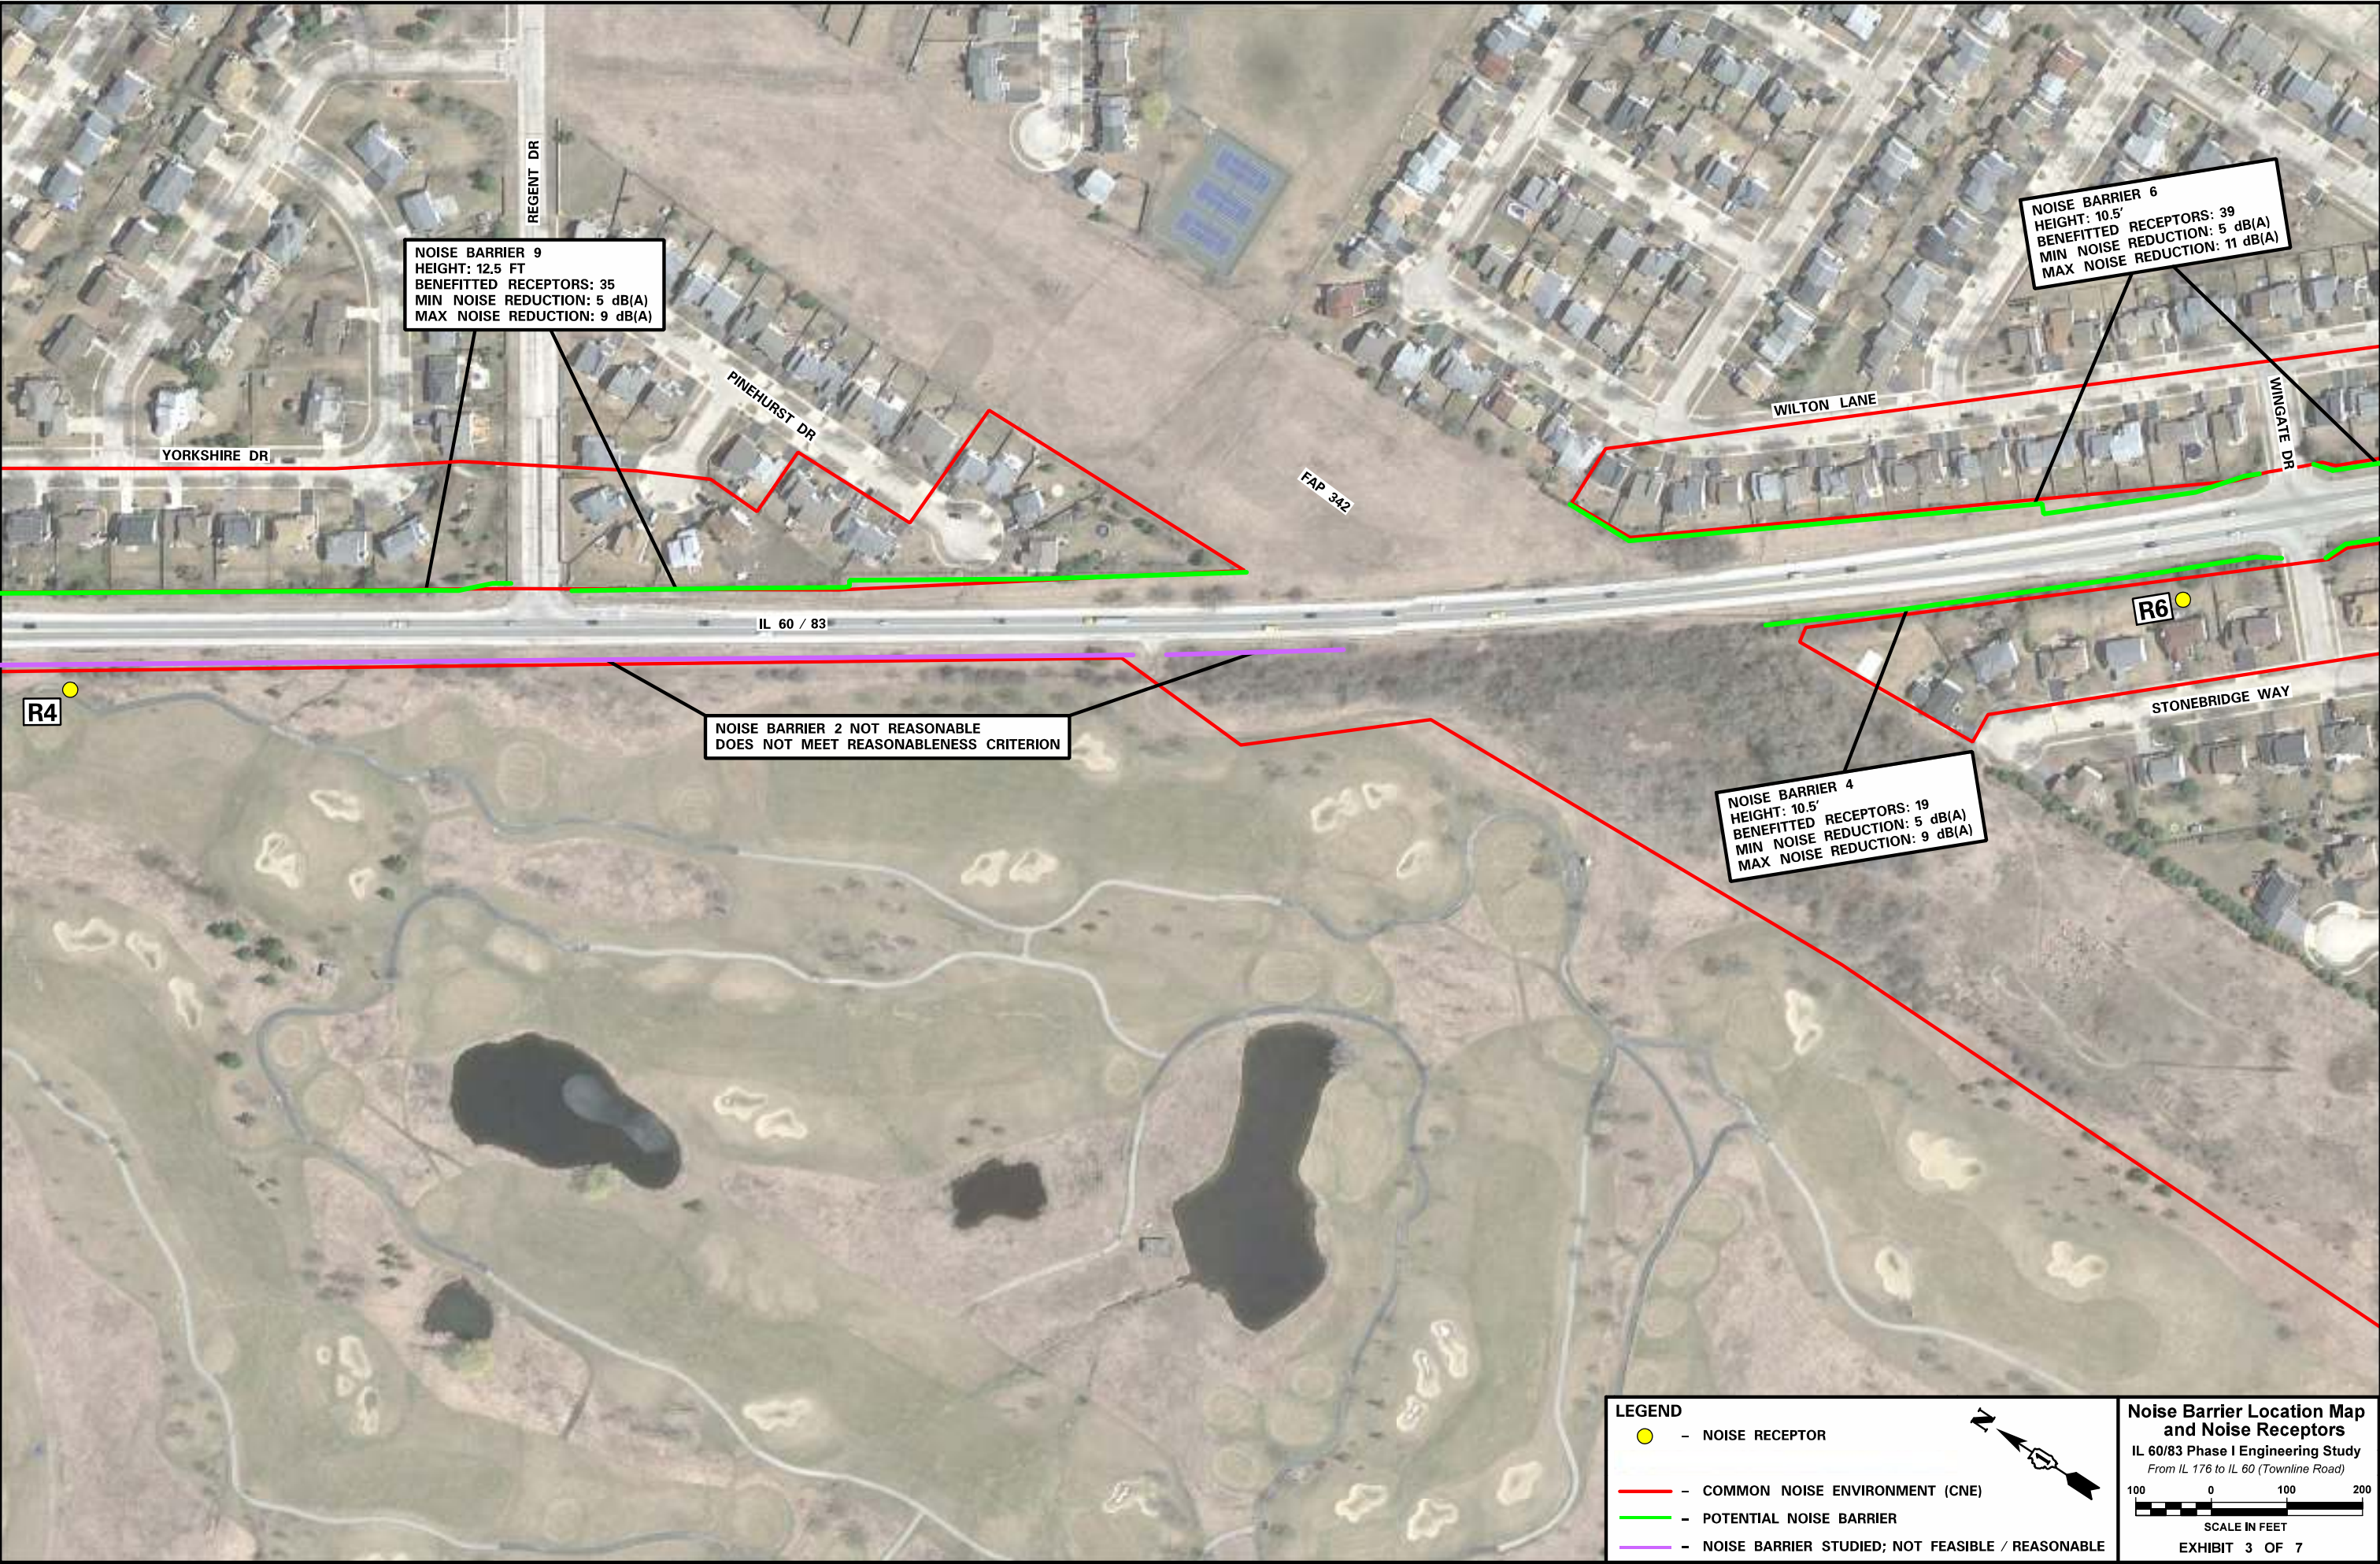

NOISE BARRIER 6
HEIGHT: 10.5'
BENEFITTED RECEPTORS: 39
MIN NOISE REDUCTION: 5 dB(A)
MAX NOISE REDUCTION: 11 dB(A)

WILTON LANE

MCINTOSH DR

IL 60 / 83

IL 60 / 83

MIDLOTHIAN RD

MIDLOTHIAN RD

R6

R7

R33

R8

NOISE BARRIER 5 NOT REASONABLE
DOES NOT MEET REASONABLENESS CRITERION

R9


R10

NOISE BARRIER 4
HEIGHT: 10.5'
BENEFITTED RECEPTORS: 19
MIN NOISE REDUCTION: 5 dB(A)
MAX NOISE REDUCTION: 9 dB(A)

STONEBRIDGE WAY


LEGEND

- - NOISE RECEPTOR
- - COMMON NOISE ENVIRONMENT (CNE)
- - POTENTIAL NOISE BARRIER
- - NOISE BARRIER STUDIED; NOT FEASIBLE / REASONABLE

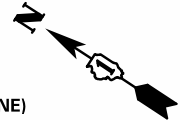

Noise Barrier Location Map and Noise Receptors
IL 60/83 Phase I Engineering Study
From IL 176 to IL 60 (Townline Road)

100 0 100 200
SCALE IN FEET
EXHIBIT 4 OF 7

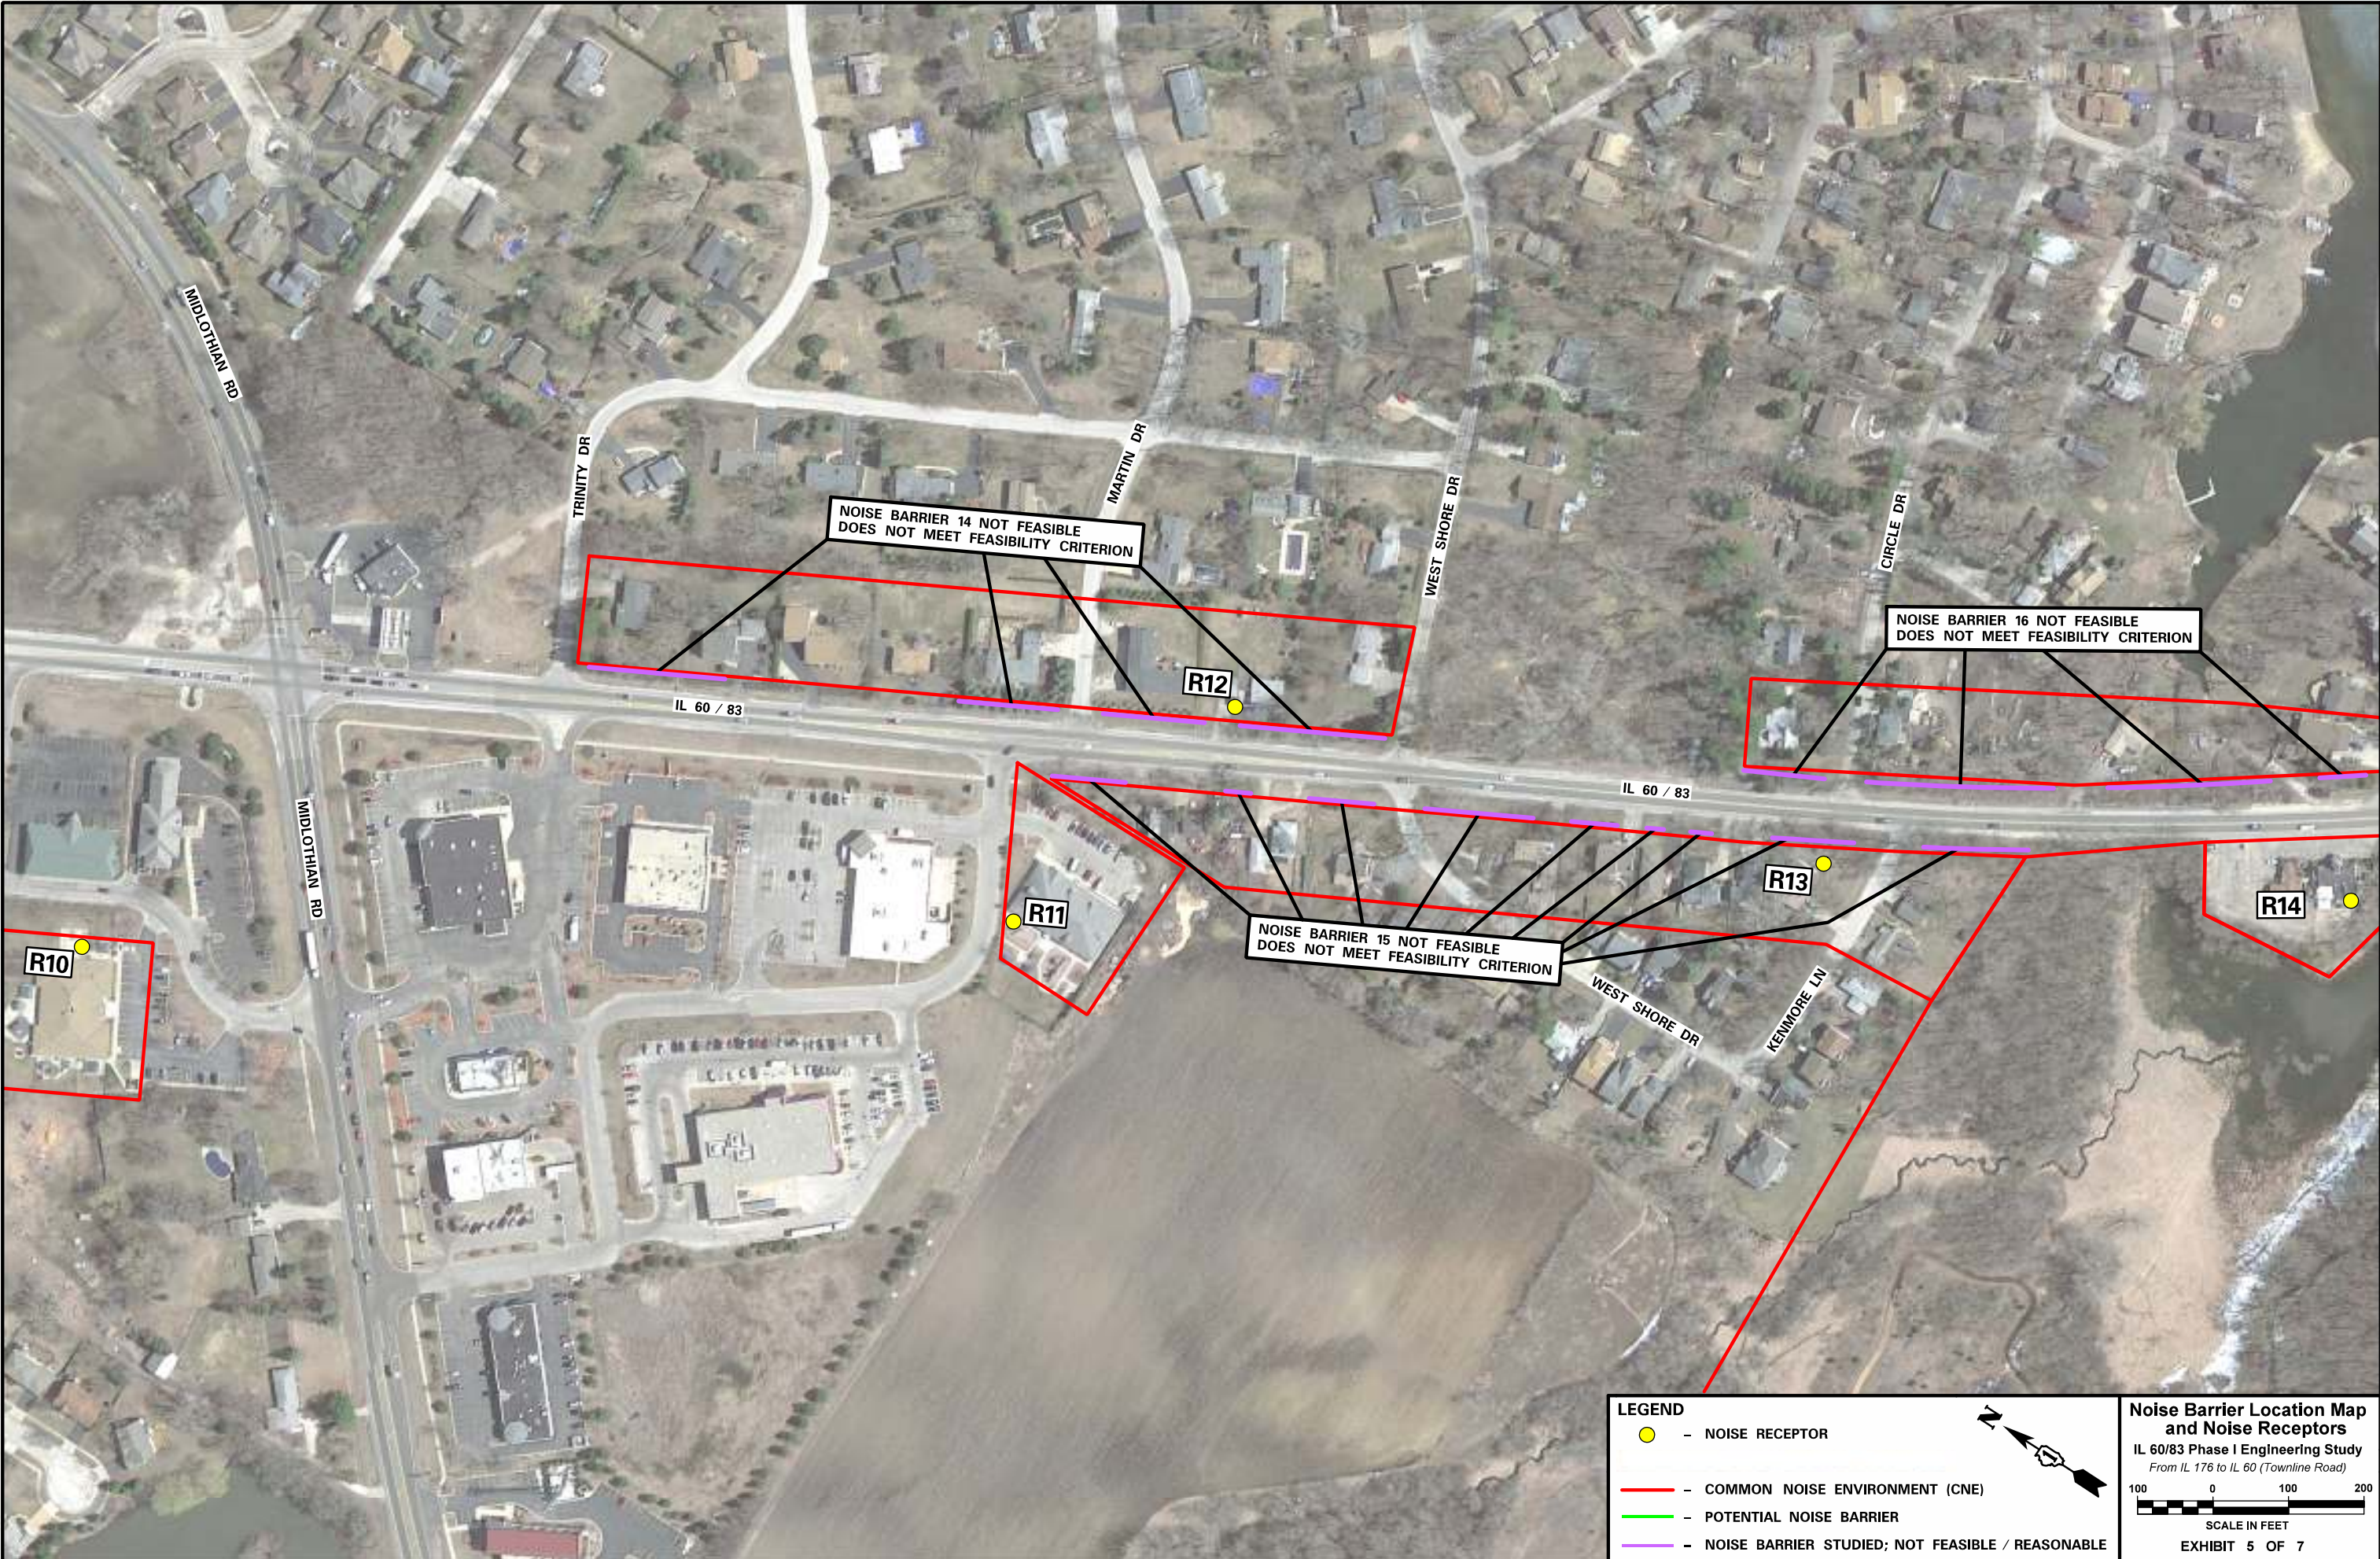

LEGEND

- - NOISE RECEPTOR
- - COMMON NOISE ENVIRONMENT (CNE)
- - POTENTIAL NOISE BARRIER
- - NOISE BARRIER STUDIED; NOT FEASIBLE / REASONABLE

Noise Barrier Location Map and Noise Receptors
IL 60/83 Phase I Engineering Study
From IL 176 to IL 60 (Townline Road)

100 0 100 200
SCALE IN FEET
EXHIBIT 5 OF 7



