


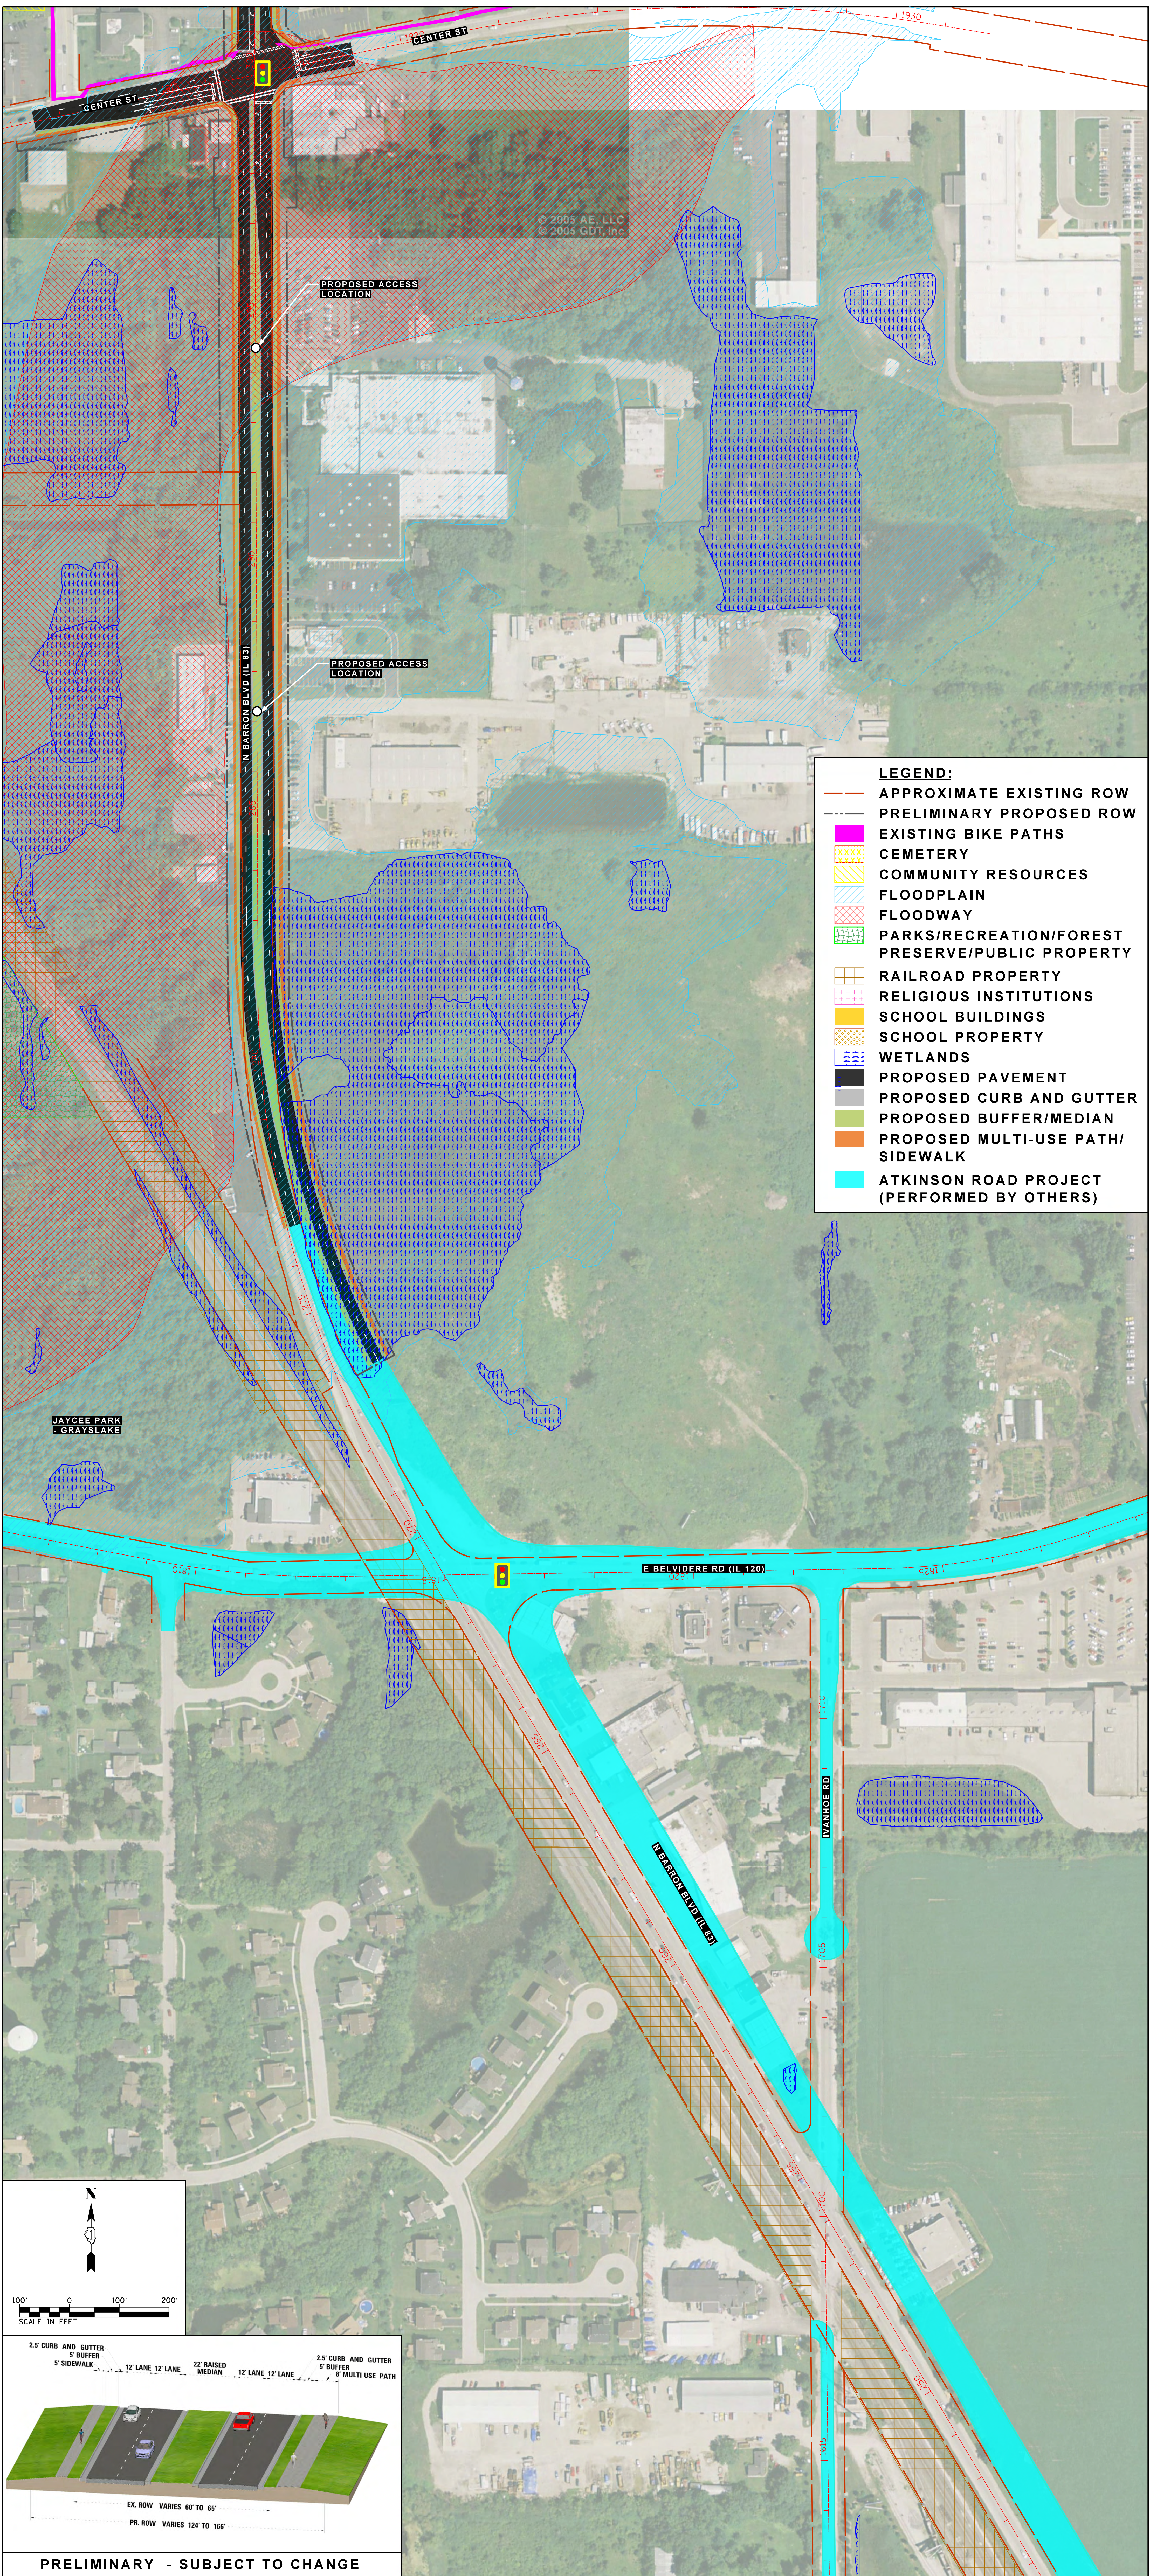

LEGEND:

- APPROXIMATE EXISTING ROW
- PRELIMINARY PROPOSED ROW
- EXISTING BIKE PATHS
- CEMETERY
- COMMUNITY RESOURCES
- FLOODPLAIN
- FLOODWAY
- PARKS/RECREATION/FOREST PRESERVE/PUBLIC PROPERTY
- RAILROAD PROPERTY
- RELIGIOUS INSTITUTIONS
- SCHOOL BUILDINGS
- SCHOOL PROPERTY
- WETLANDS
- PROPOSED PAVEMENT
- PROPOSED CURB AND GUTTER
- PROPOSED BUFFER/MEDIAN
- PROPOSED MULTI-USE PATH/ SIDEWALK
- ATKINSON ROAD PROJECT (PERFORMED BY OTHERS)

PRELIMINARY - SUBJECT TO CHANGE

VOLKERT

IL 83 / ATKINSON RD PROJECT TO CENTER ST
4 - 12' LANE URBAN TYPICAL