


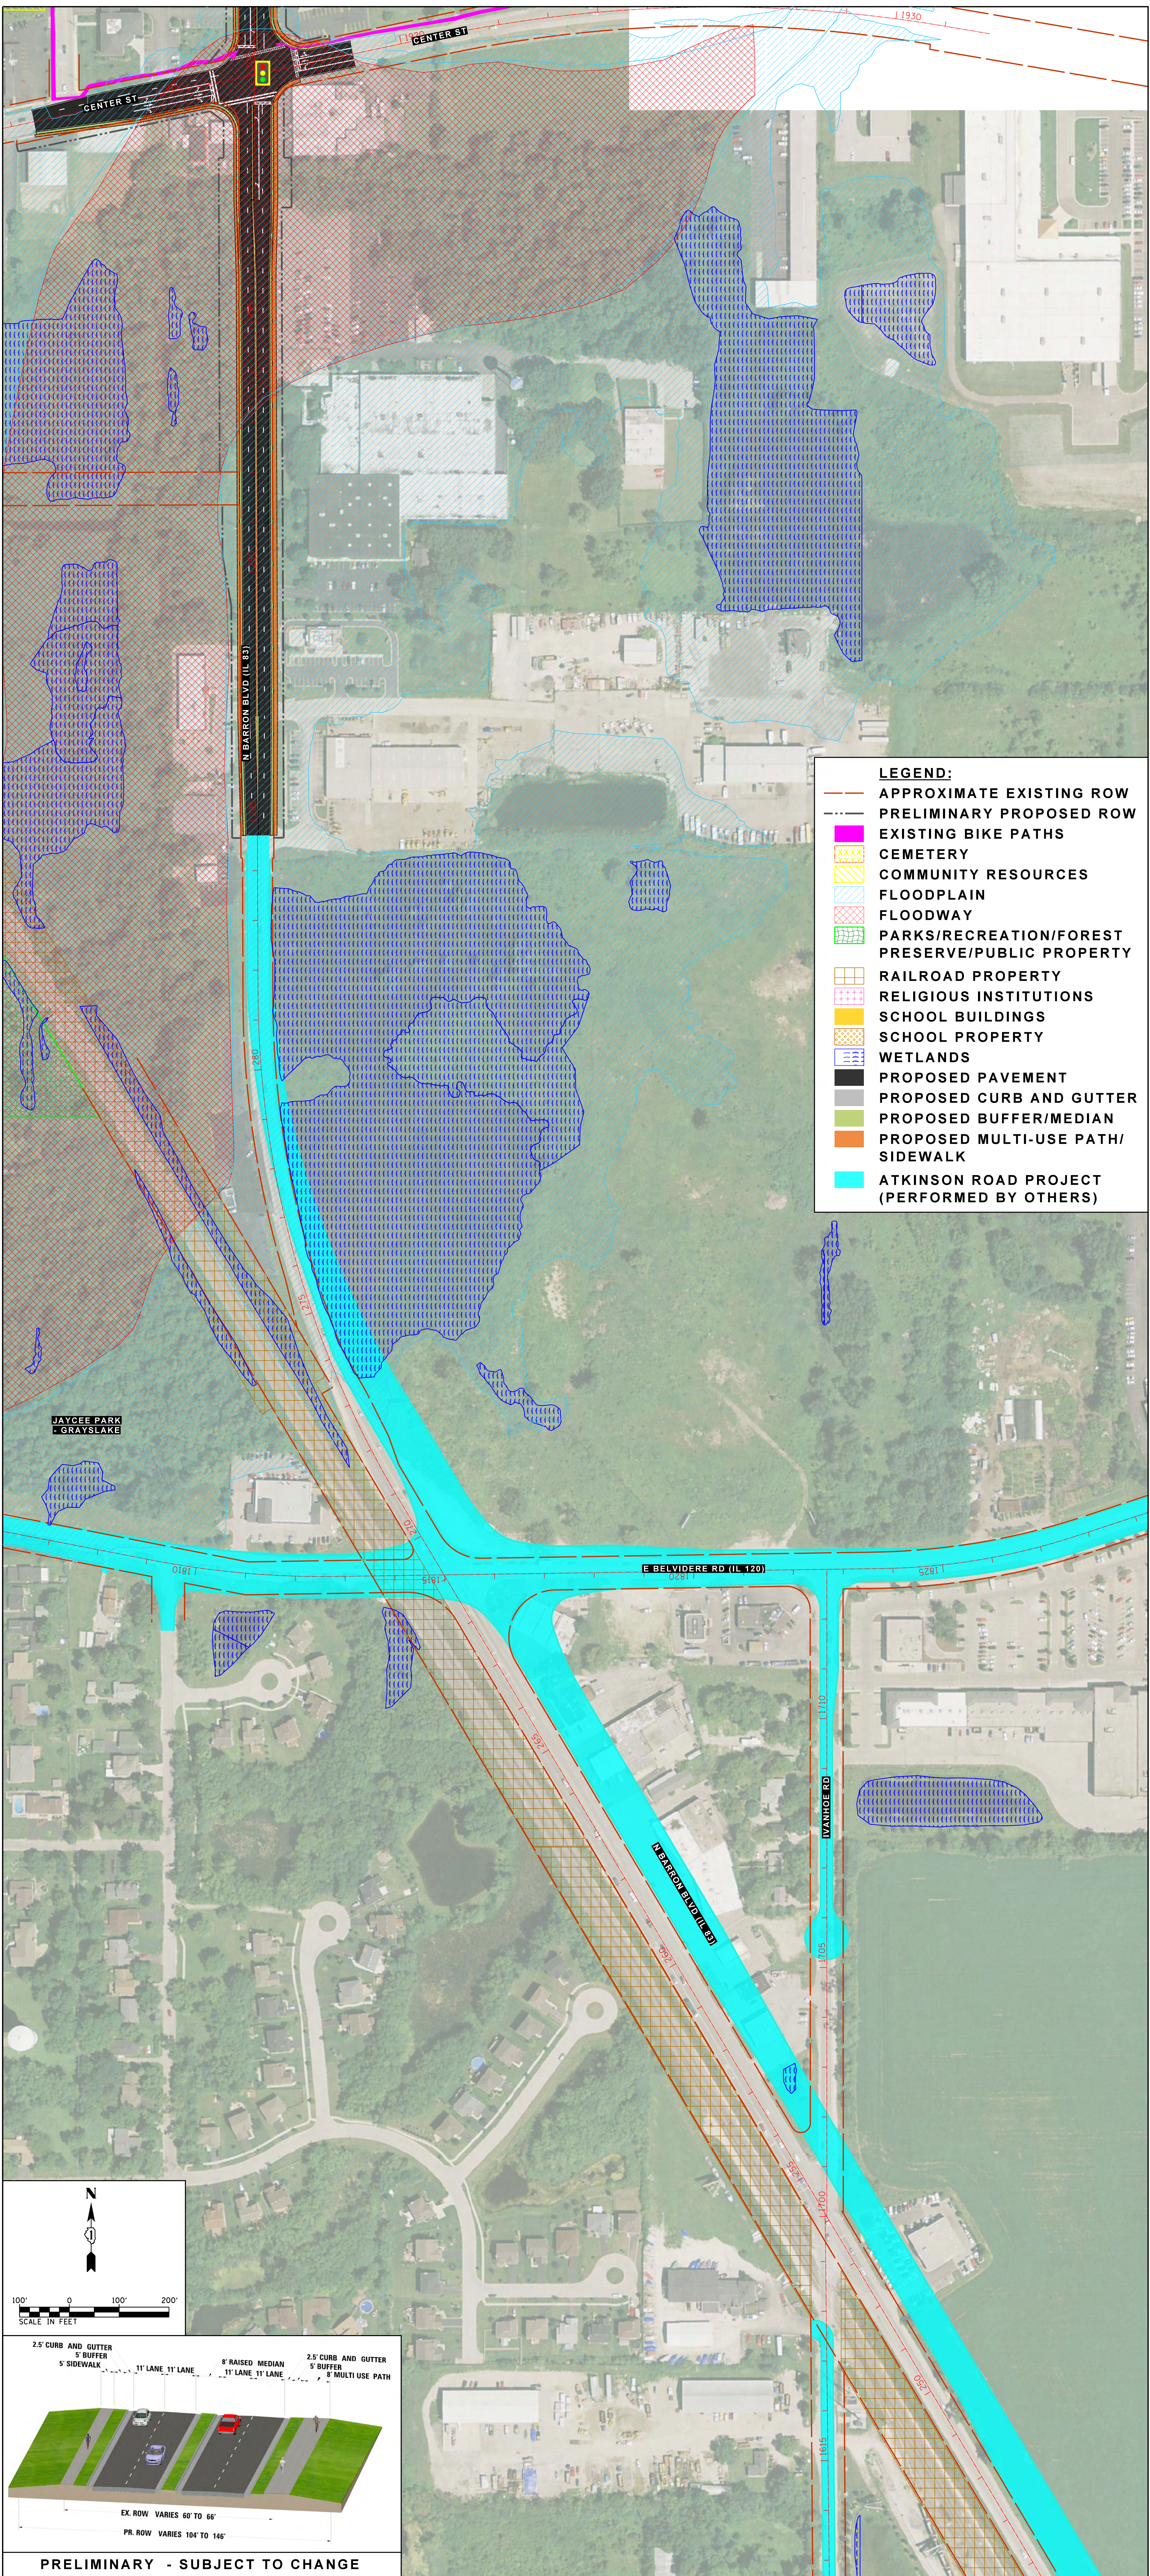

VOLKERT

IL 83 / ATKINSON RD PROJECT TO CENTER ST
4 - 11' LANE URBAN TYPICAL