

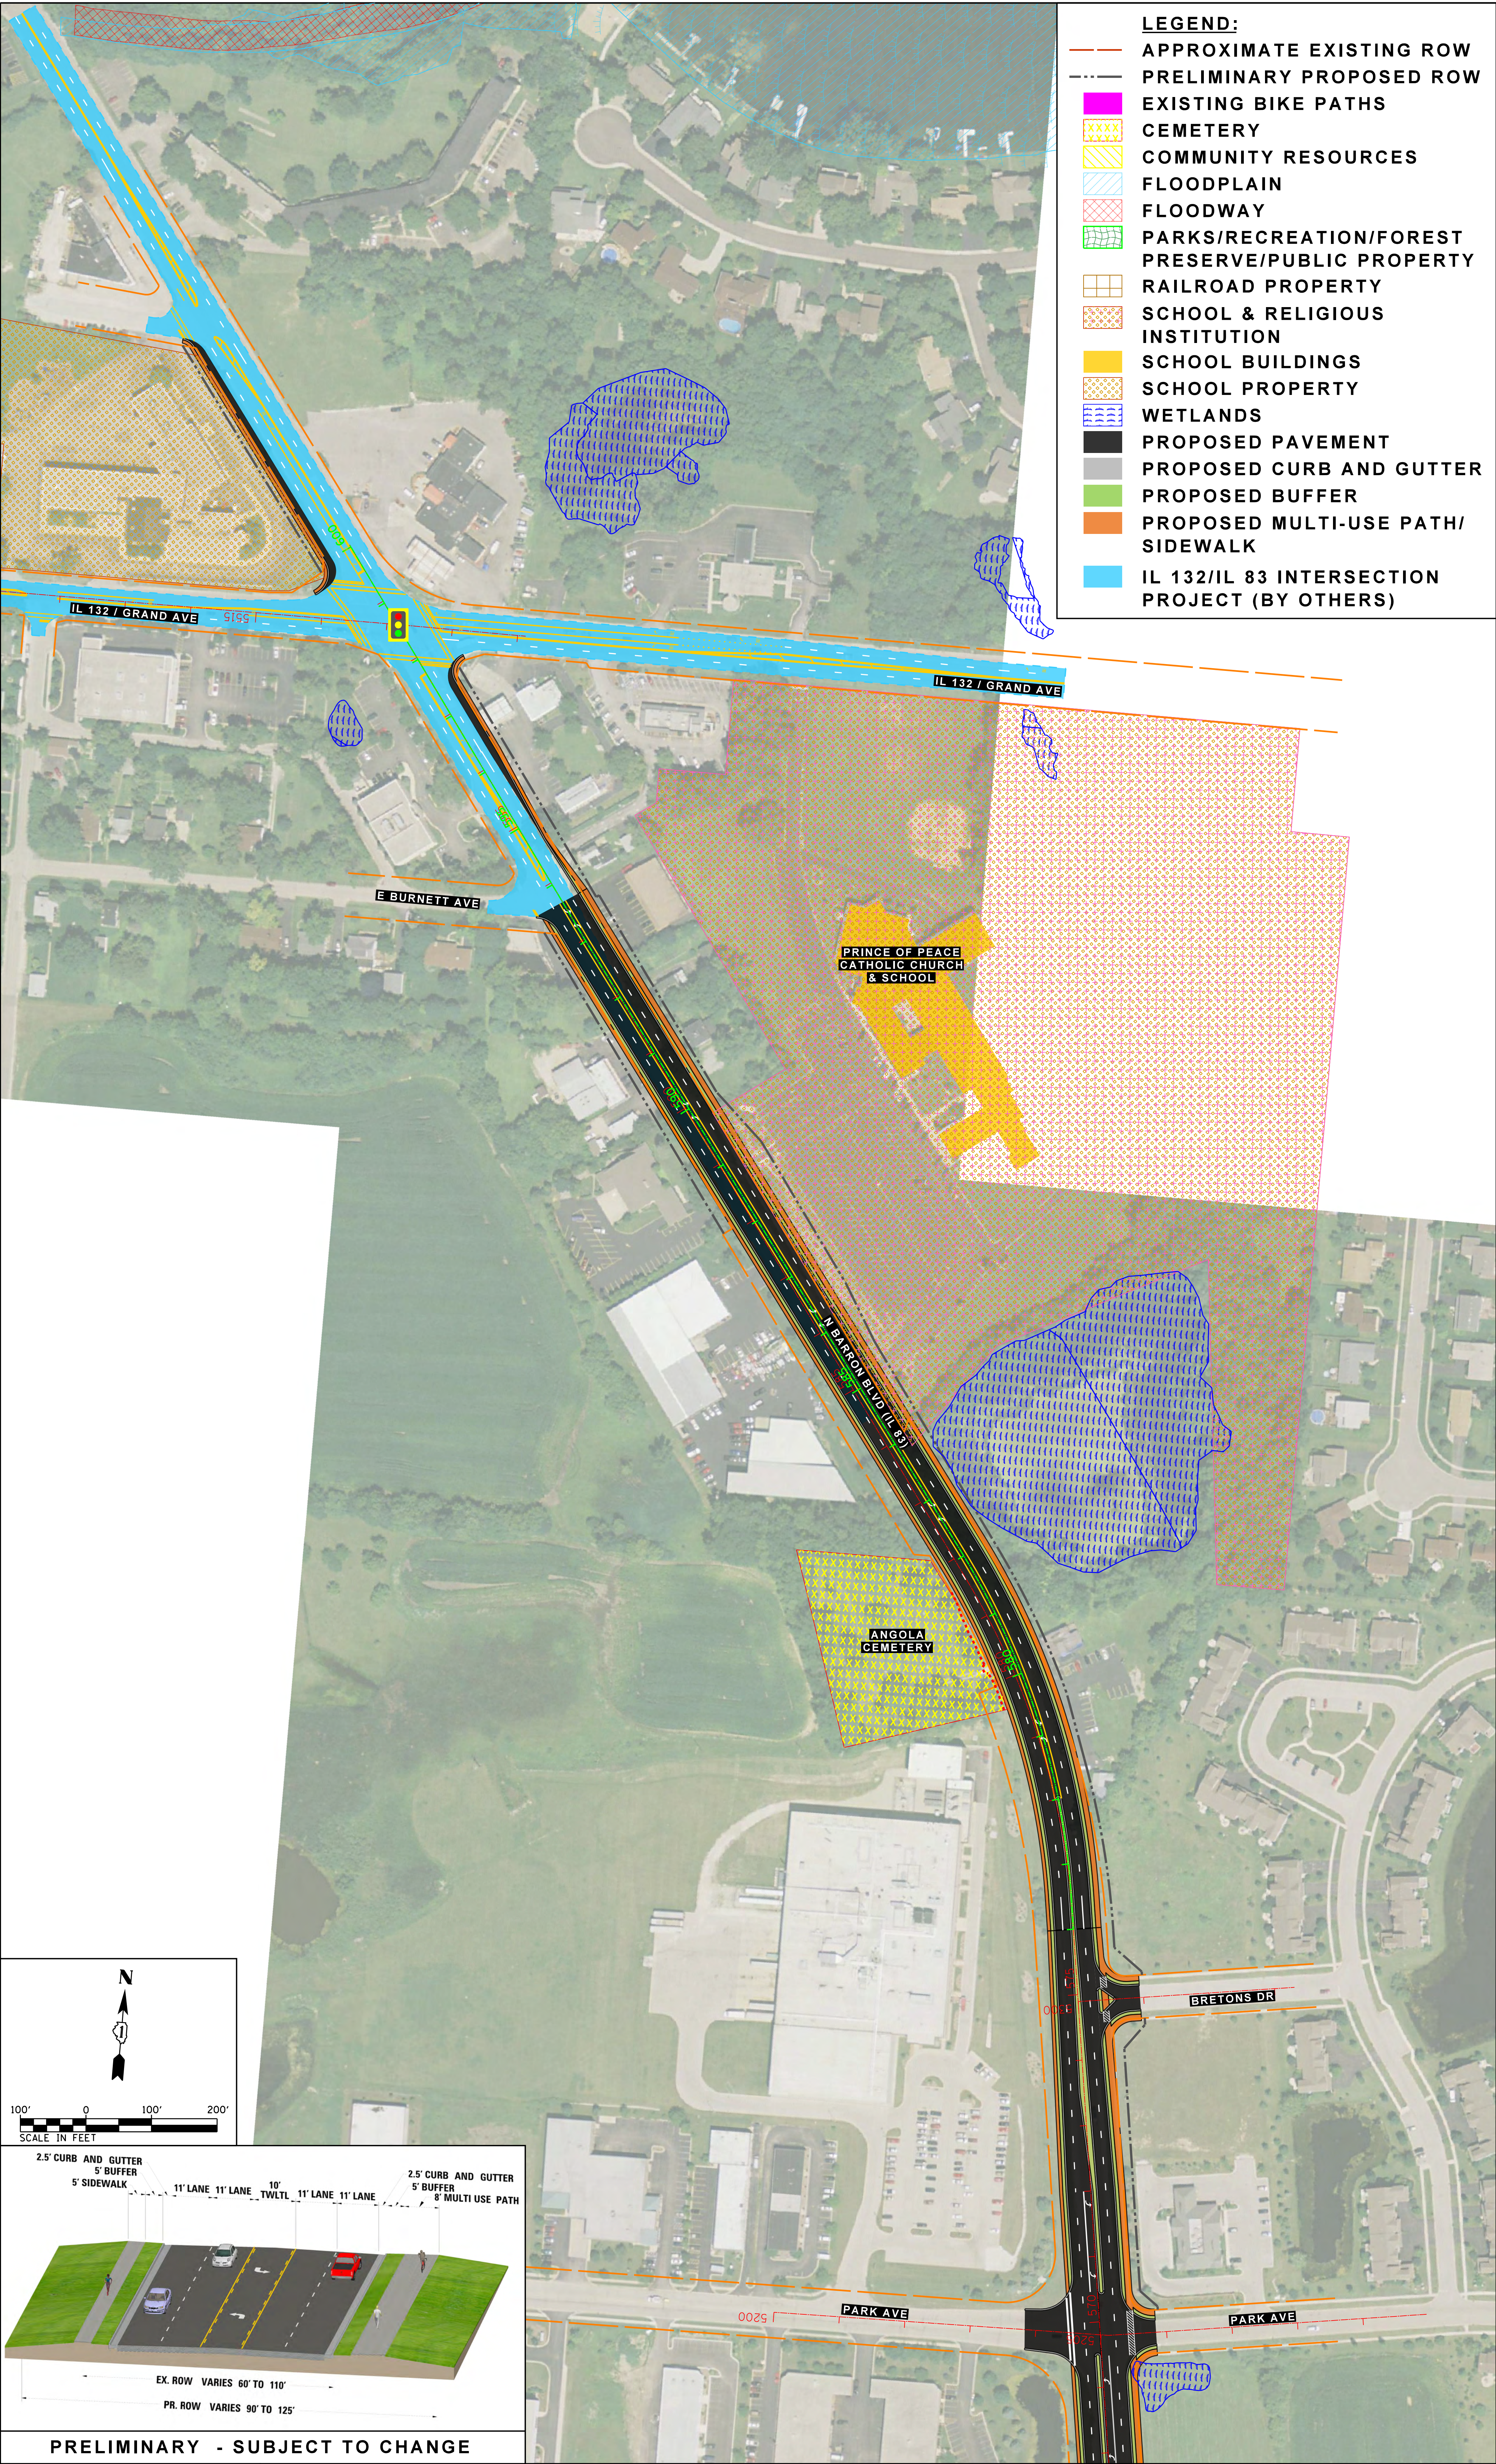


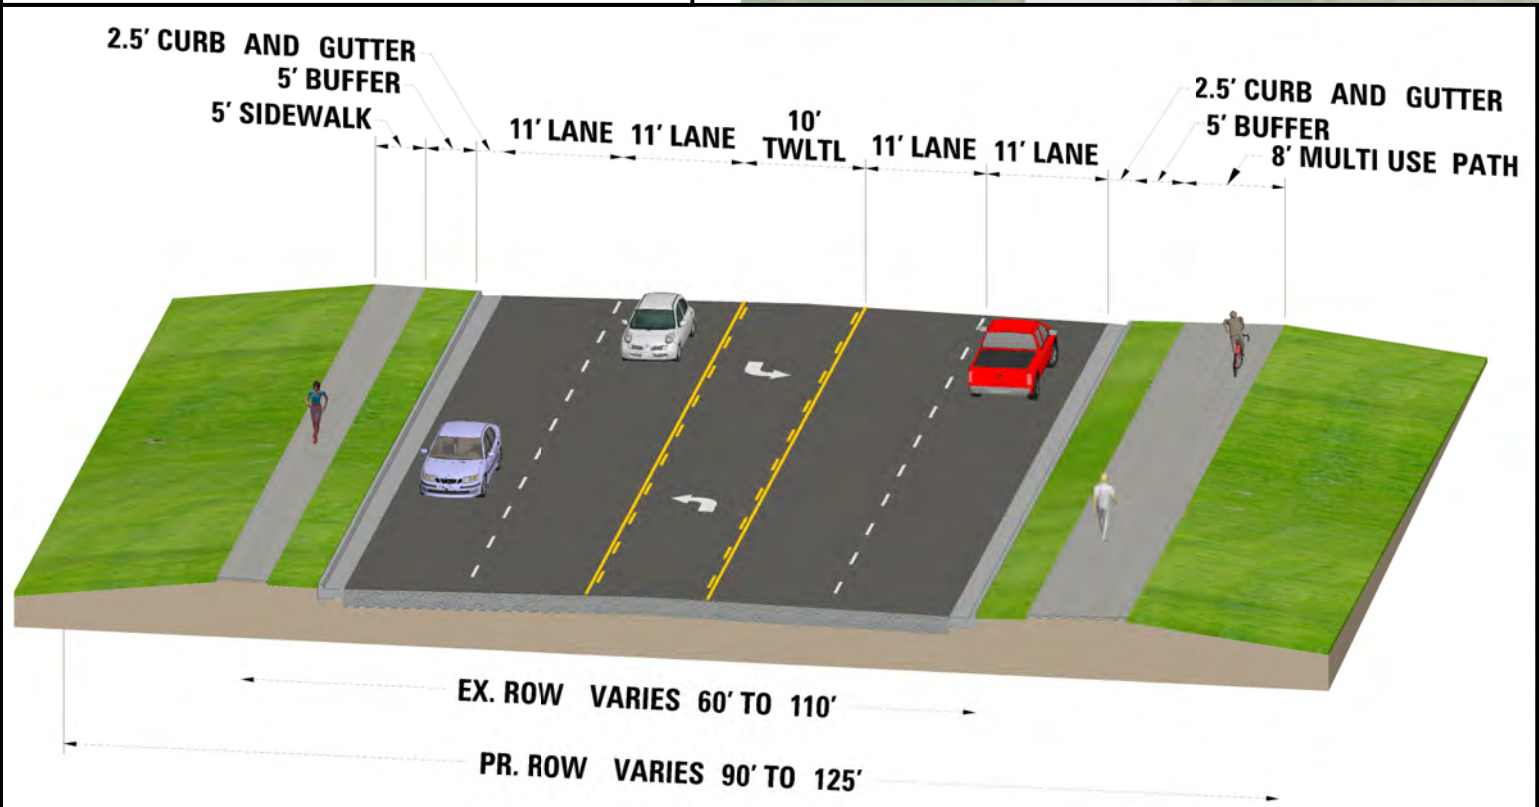

LEGEND:

- APPROXIMATE EXISTING ROW
- PRELIMINARY PROPOSED ROW
- EXISTING BIKE PATHS
- CEMETERY
- COMMUNITY RESOURCES
- FLOODPLAIN
- FLOODWAY
- PARKS/RECREATION/FOREST PRESERVE/PUBLIC PROPERTY
- RAILROAD PROPERTY
- SCHOOL & RELIGIOUS INSTITUTION
- SCHOOL BUILDINGS
- SCHOOL PROPERTY
- WETLANDS
- PROPOSED PAVEMENT
- PROPOSED CURB AND GUTTER
- PROPOSED BUFFER
- PROPOSED MULTI-USE PATH/ SIDEWALK
- IL 132/IL 83 INTERSECTION PROJECT (BY OTHERS)

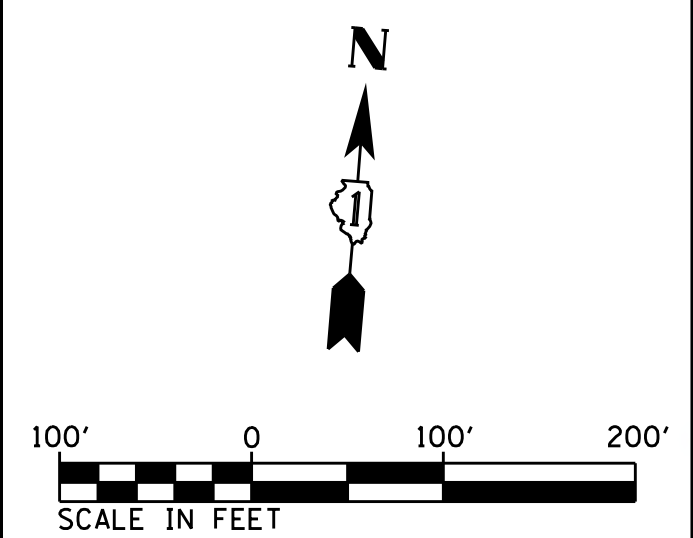

PRELIMINARY - SUBJECT TO CHANGE

VOLKERT

IL 83 / PARK AVE TO GRAND AVE (IL 132)
4 - 11' LANE W/ 10' TWLTL URBAN TYPICAL

N2