

 


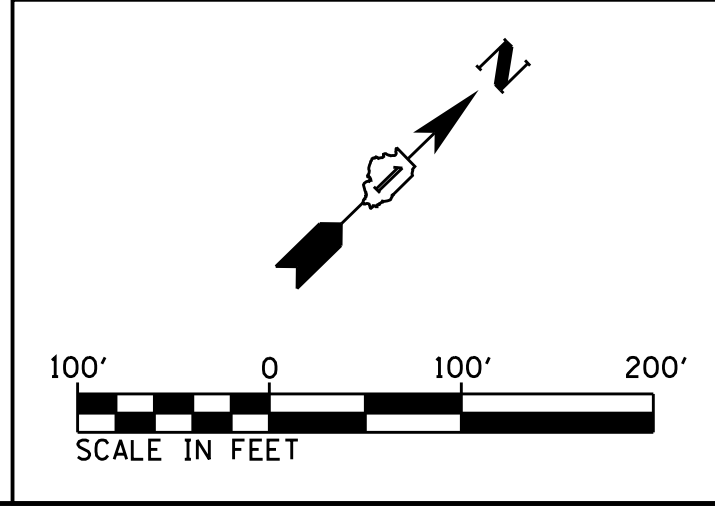

- LEGEND:**
- APPROXIMATE EXISTING ROW
 - - - PRELIMINARY PROPOSED ROW
 - ... PRELIMINARY PROPOSED CONSTRUCTION LIMIT
 - EXISTING BIKE PATHS
 - CEMETERY
 - COMMUNITY RESOURCES
 - FLOODPLAIN
 - FLOODWAY
 - PARKS/RECREATION/FOREST PRESERVE/PUBLIC PROPERTY
 - RAILROAD PROPERTY
 - RELIGIOUS INSTITUTIONS
 - SCHOOL BUILDINGS
 - SCHOOL PROPERTY
 - WETLANDS
 - PROPOSED PAVEMENT
 - PROPOSED SHOULDER
 - PROPOSED CURB AND GUTTER
 - PROPOSED DITCH/MEDIAN
 - PROPOSED MULTI-USE PATH/ SIDEWALK
 - ATKINSON ROAD PROJECT (PERFORMED BY OTHERS)

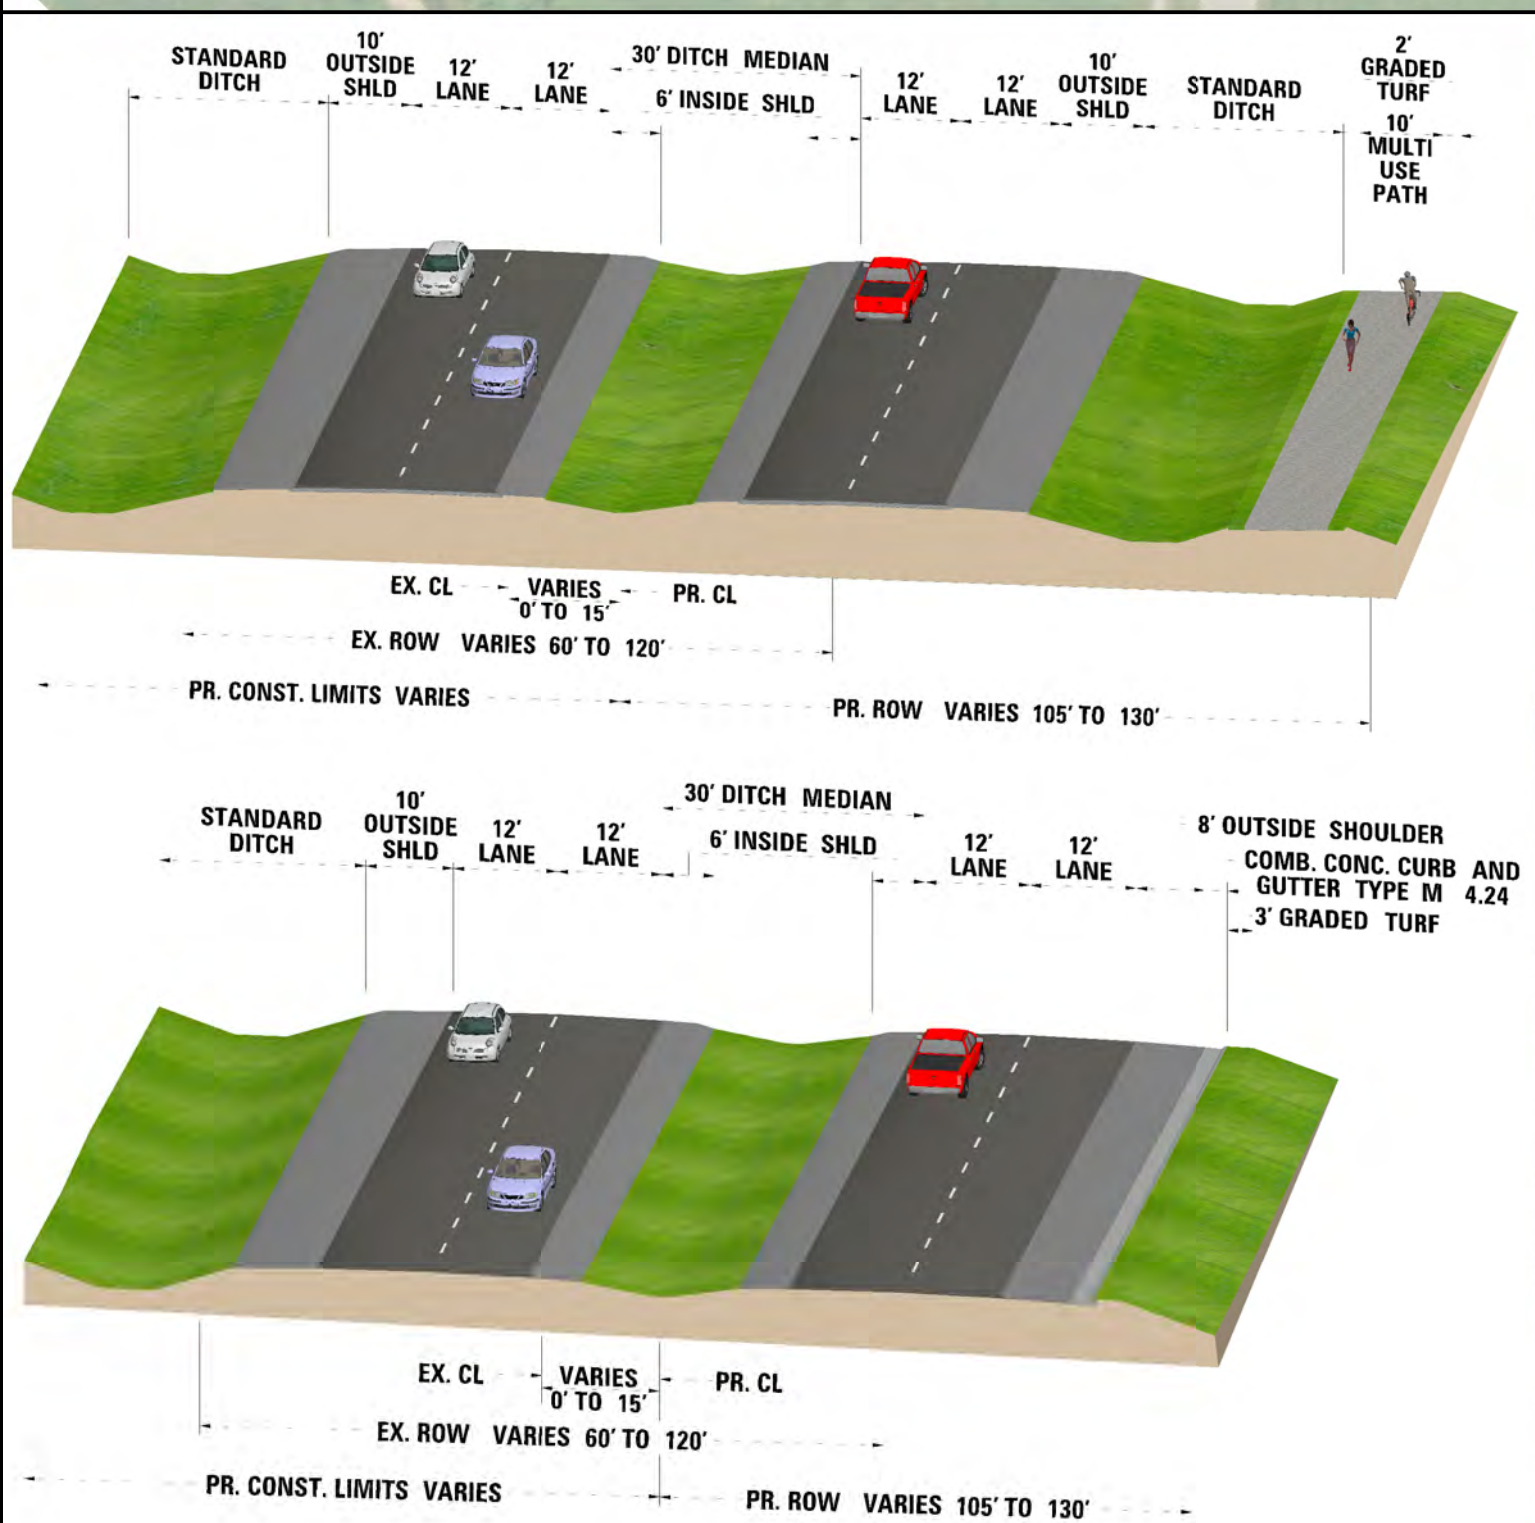

PRELIMINARY - SUBJECT TO CHANGE