
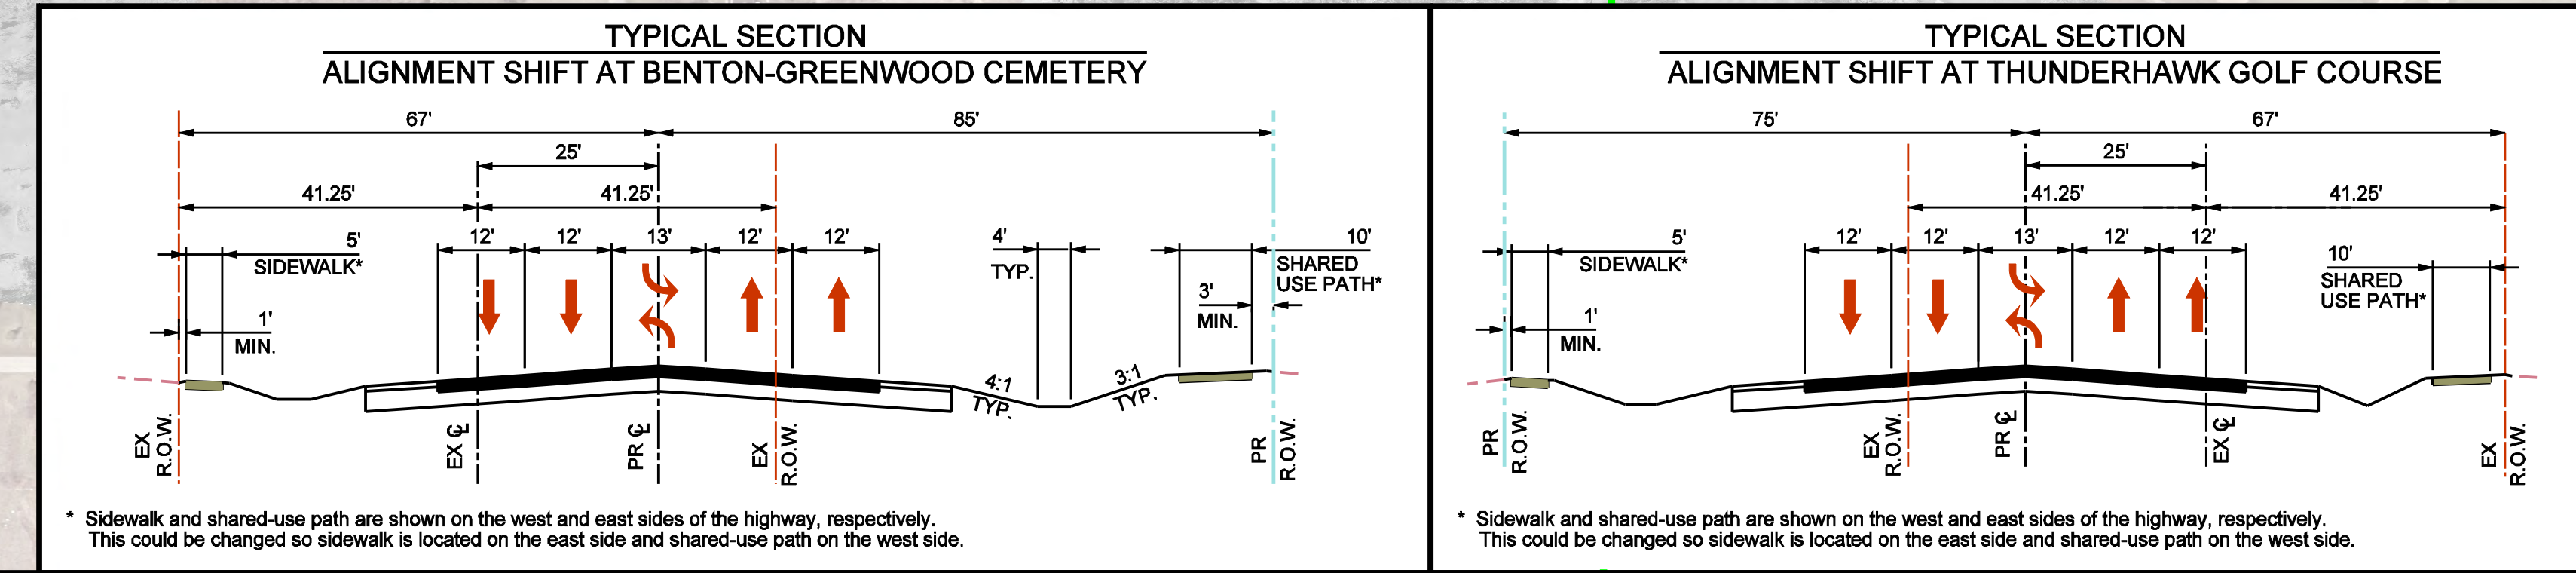
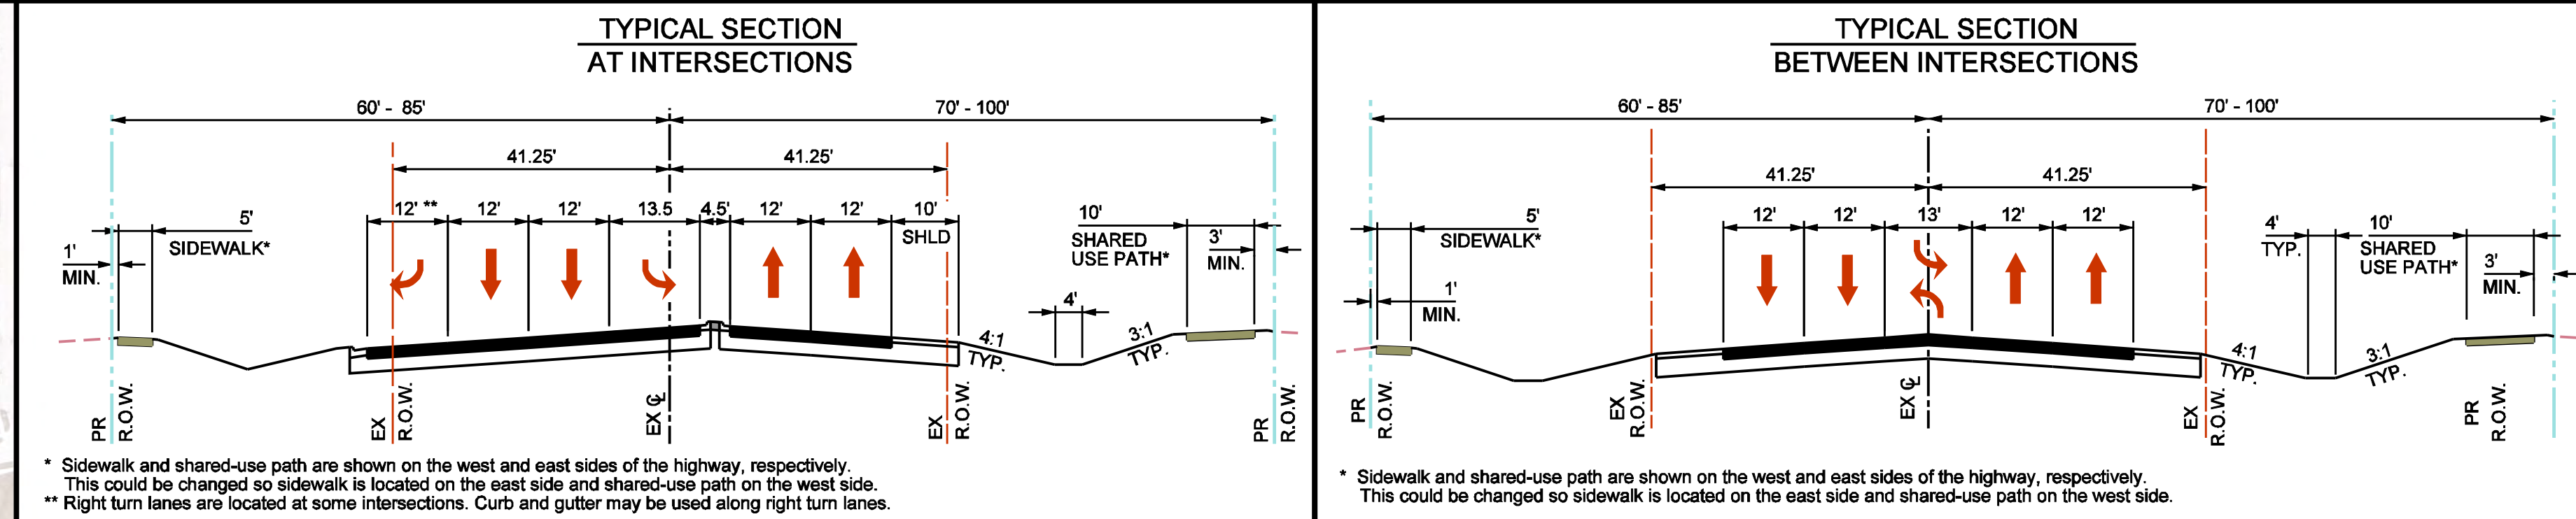


 

LEGEND

- EXISTING RIGHT-OF-WAY
- PROPOSED RIGHT-OF-WAY
- WETLAND
- PARKS, GOLF COURSES, FOREST PRESERVES
- PROPOSED COMMERCIAL
- PROPOSED SIDEWALK
- POTENTIAL RELOCATION
- EXISTING TRAFFIC SIGNAL

ILLINOIS ROUTE 131
PHASE I ENGINEERING STUDY

SHEET 2 of 3
MIDDLE SECTION:
CHANEY STREET to TAYLOR LANE

REFINED ALTERNATIVE E1