
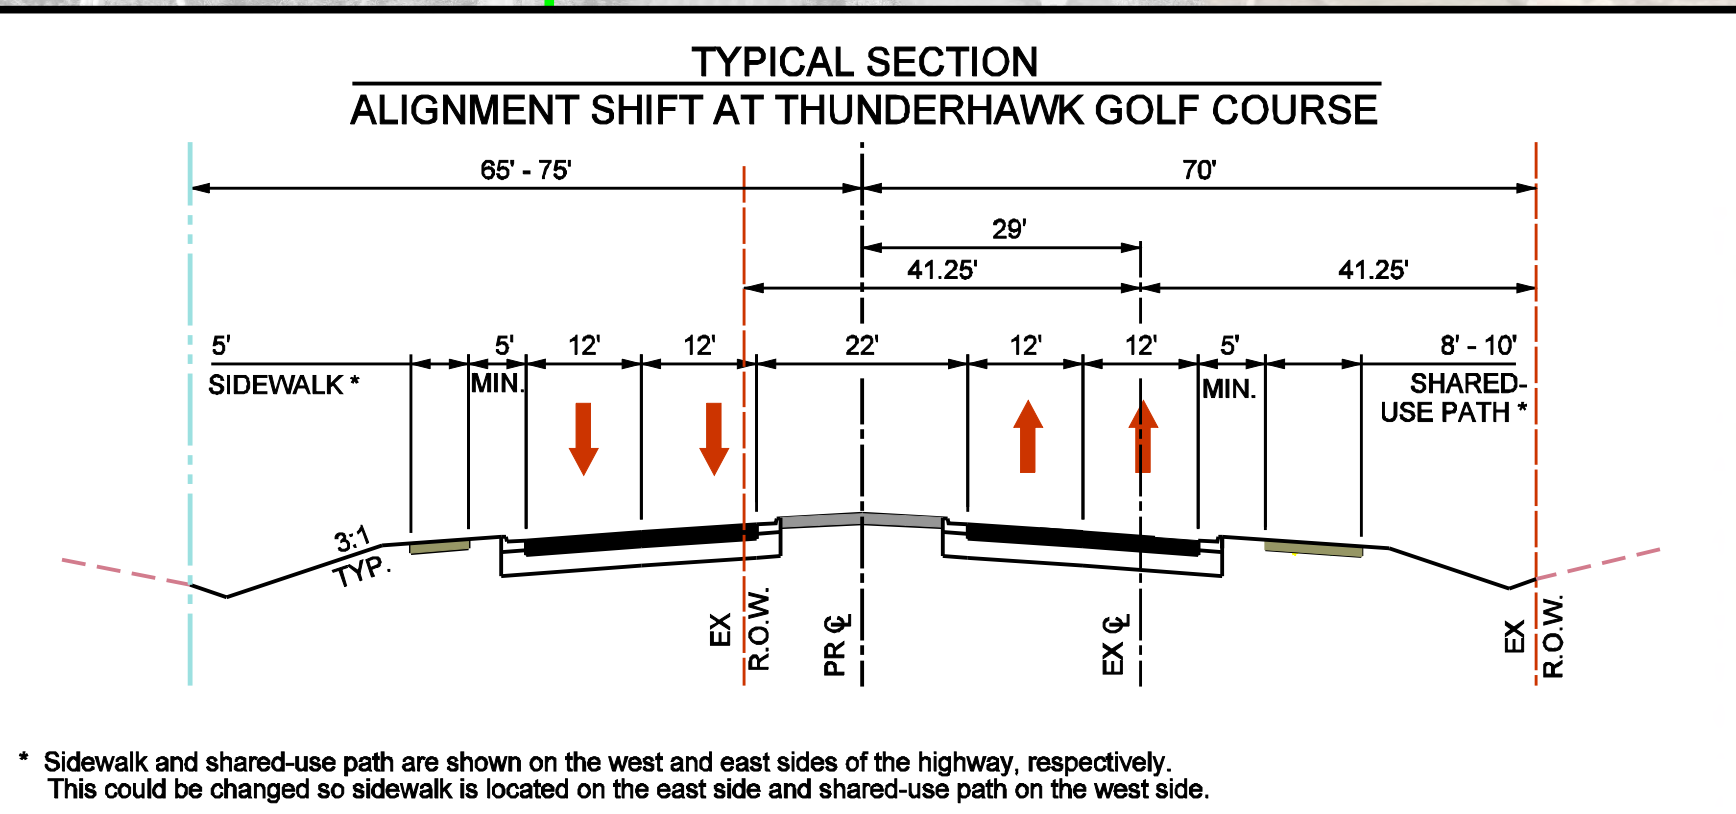
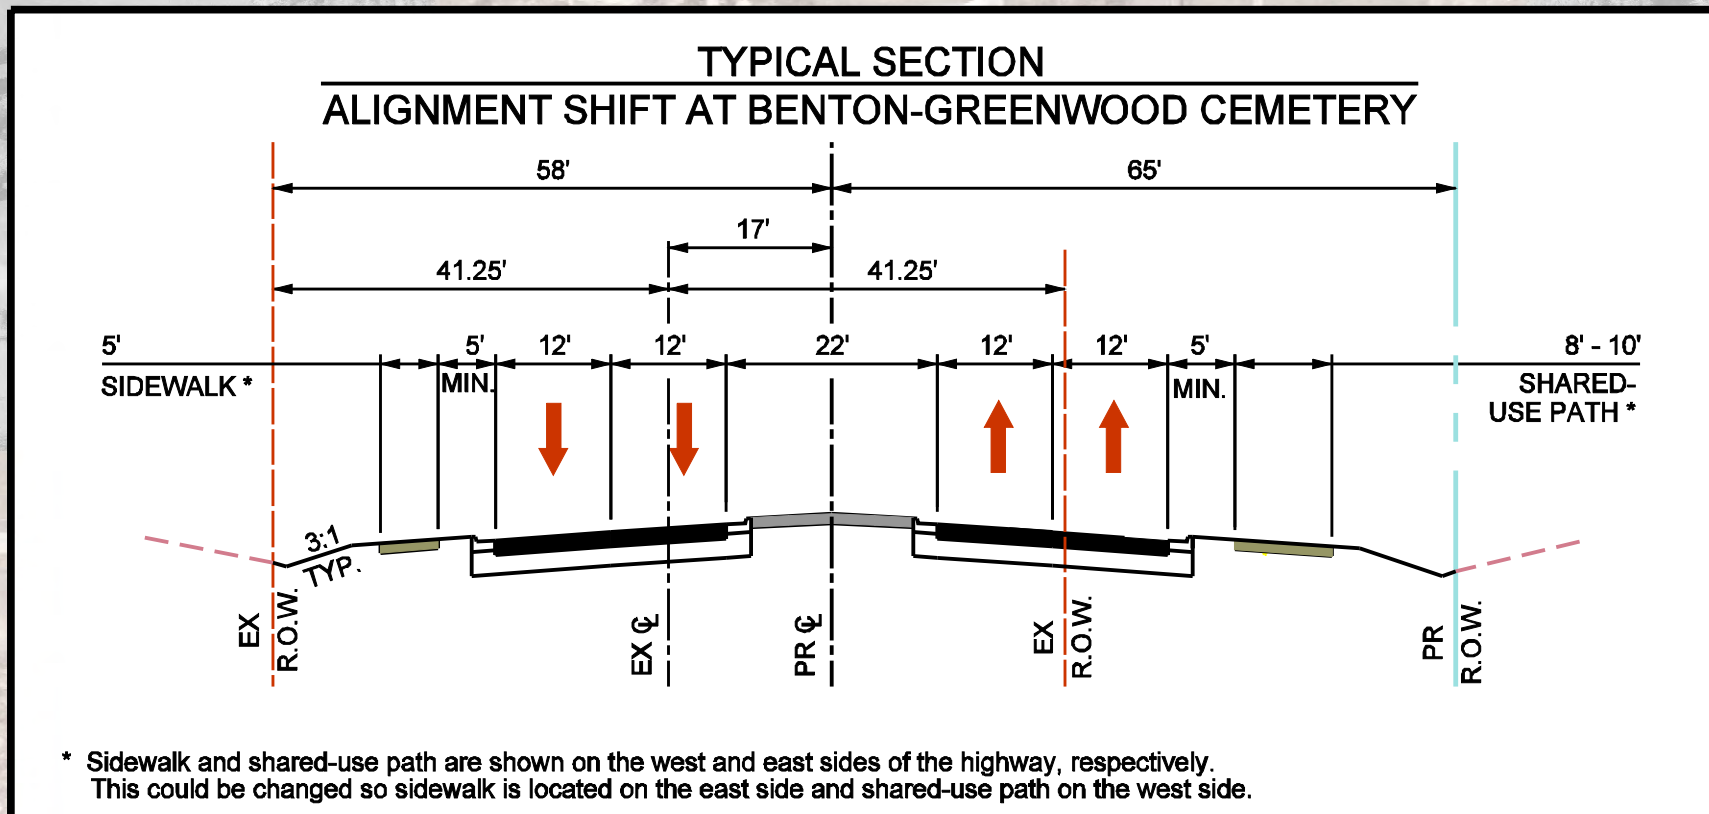
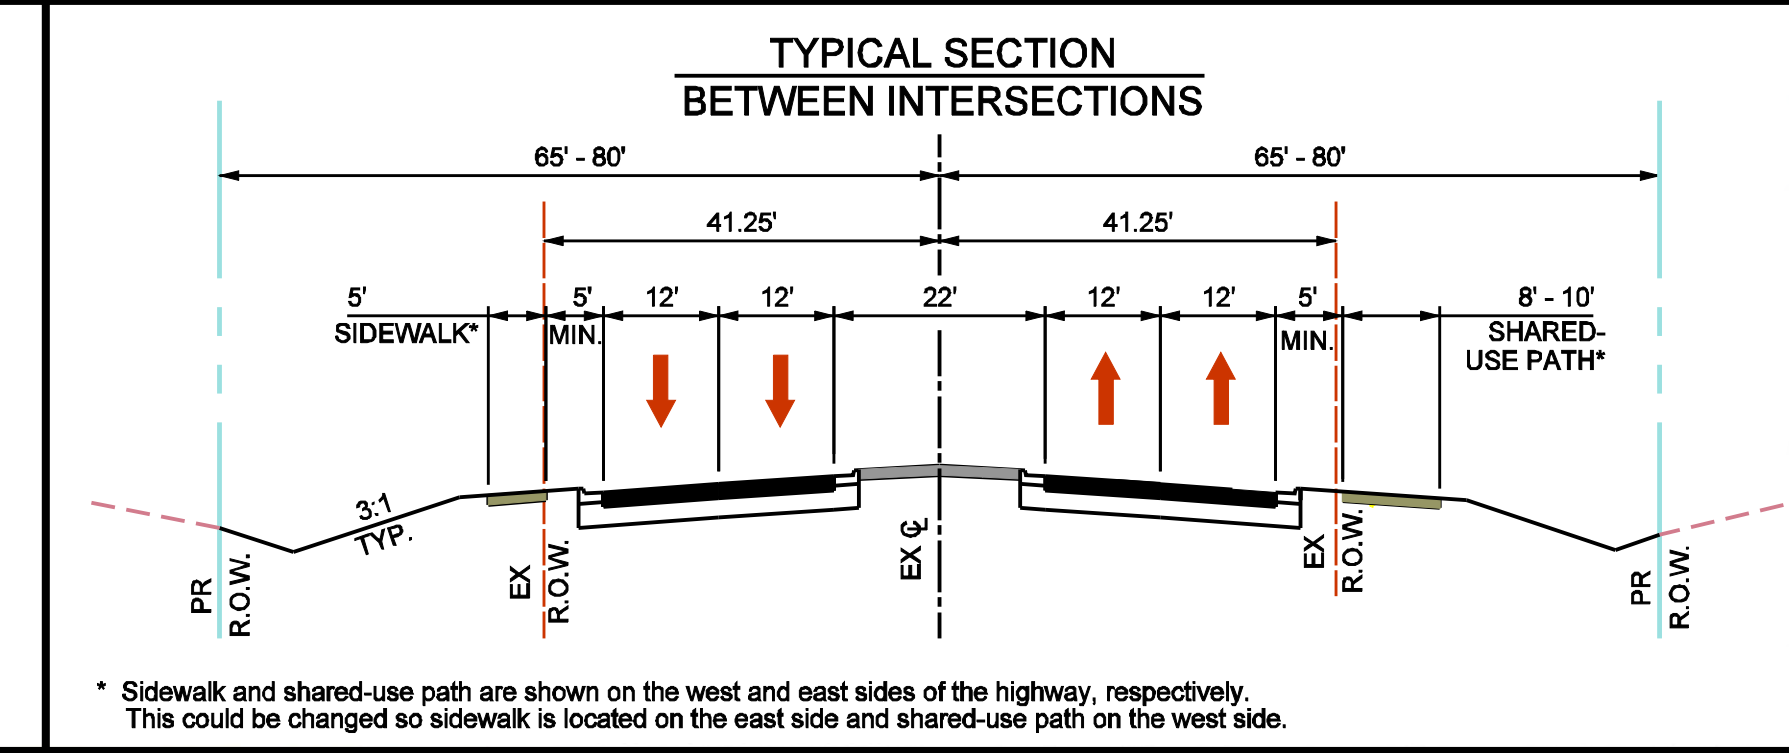
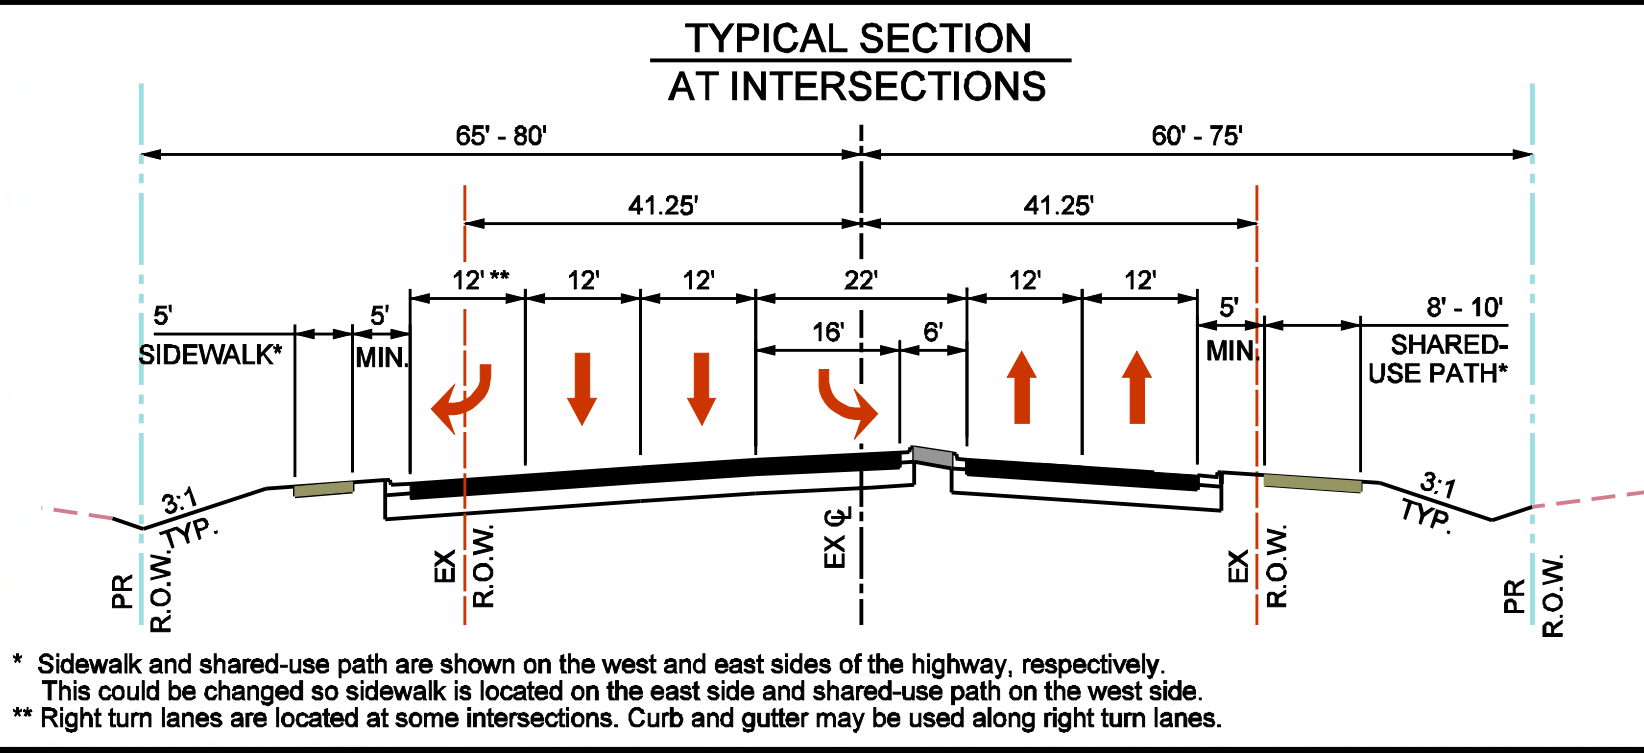


 

LEGEND

- EXISTING RIGHT-OF-WAY
- PROPOSED RIGHT-OF-WAY
- WETLAND
- PARKS, GOLF COURSES, FOREST PRESERVES
- PROPOSED COMMERCIAL
- PROPOSED SHARED-USE PATH / SIDEWALK
- IMPACTED STRUCTURE
- EXISTING TRAFFIC SIGNAL

ILLINOIS ROUTE 131
PHASE I ENGINEERING STUDY

SHEET 2 of 3
MIDDLE SECTION:
CHANEY STREET to TAYLOR LANE

**REFINED
ALTERNATIVE E2**