
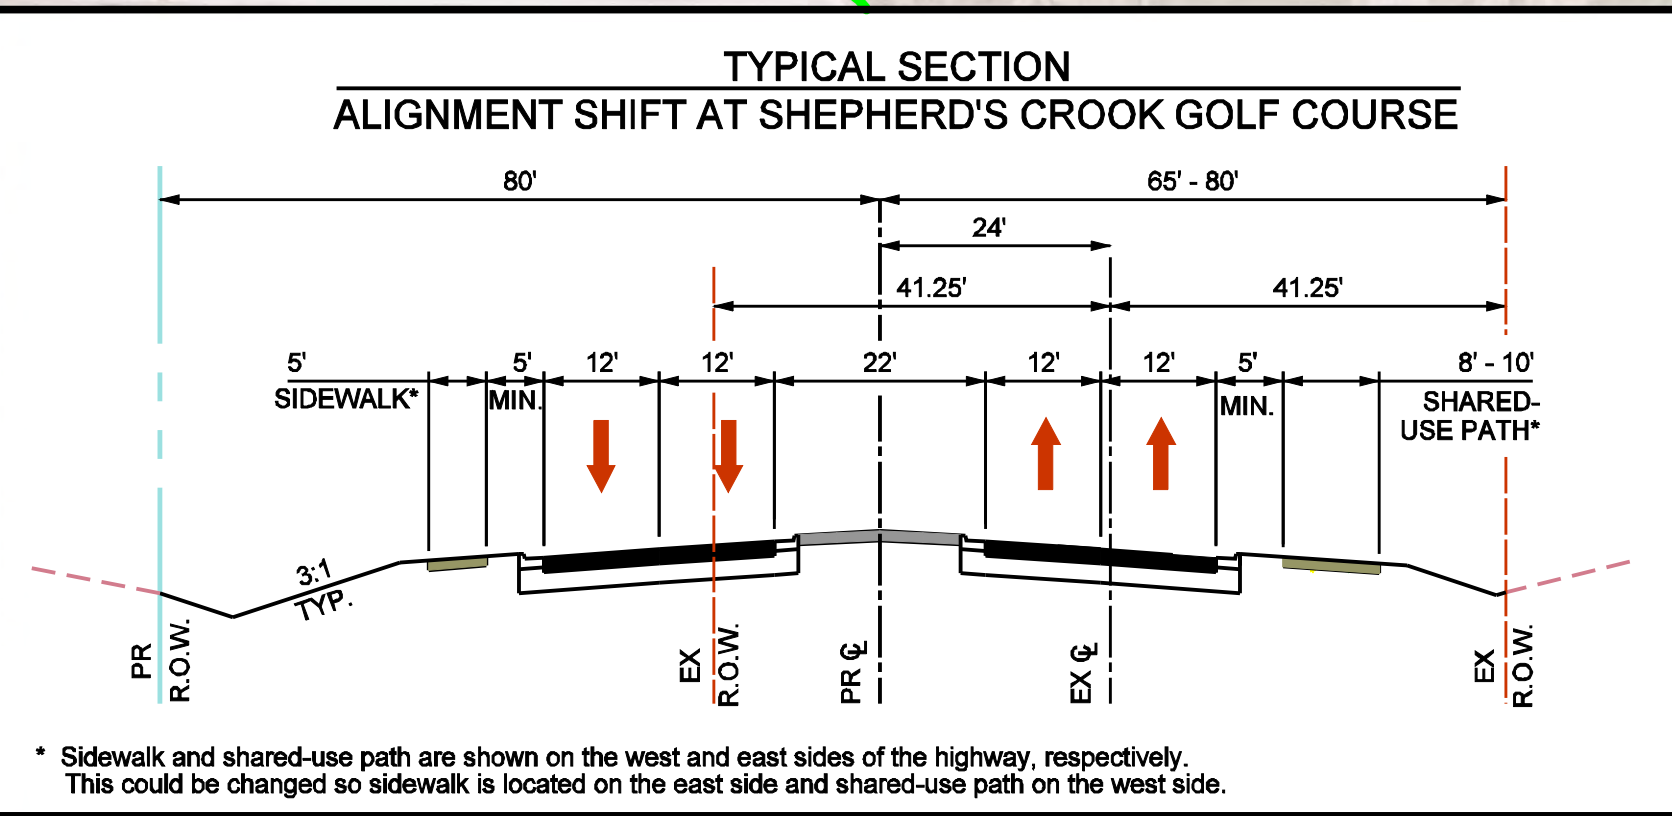
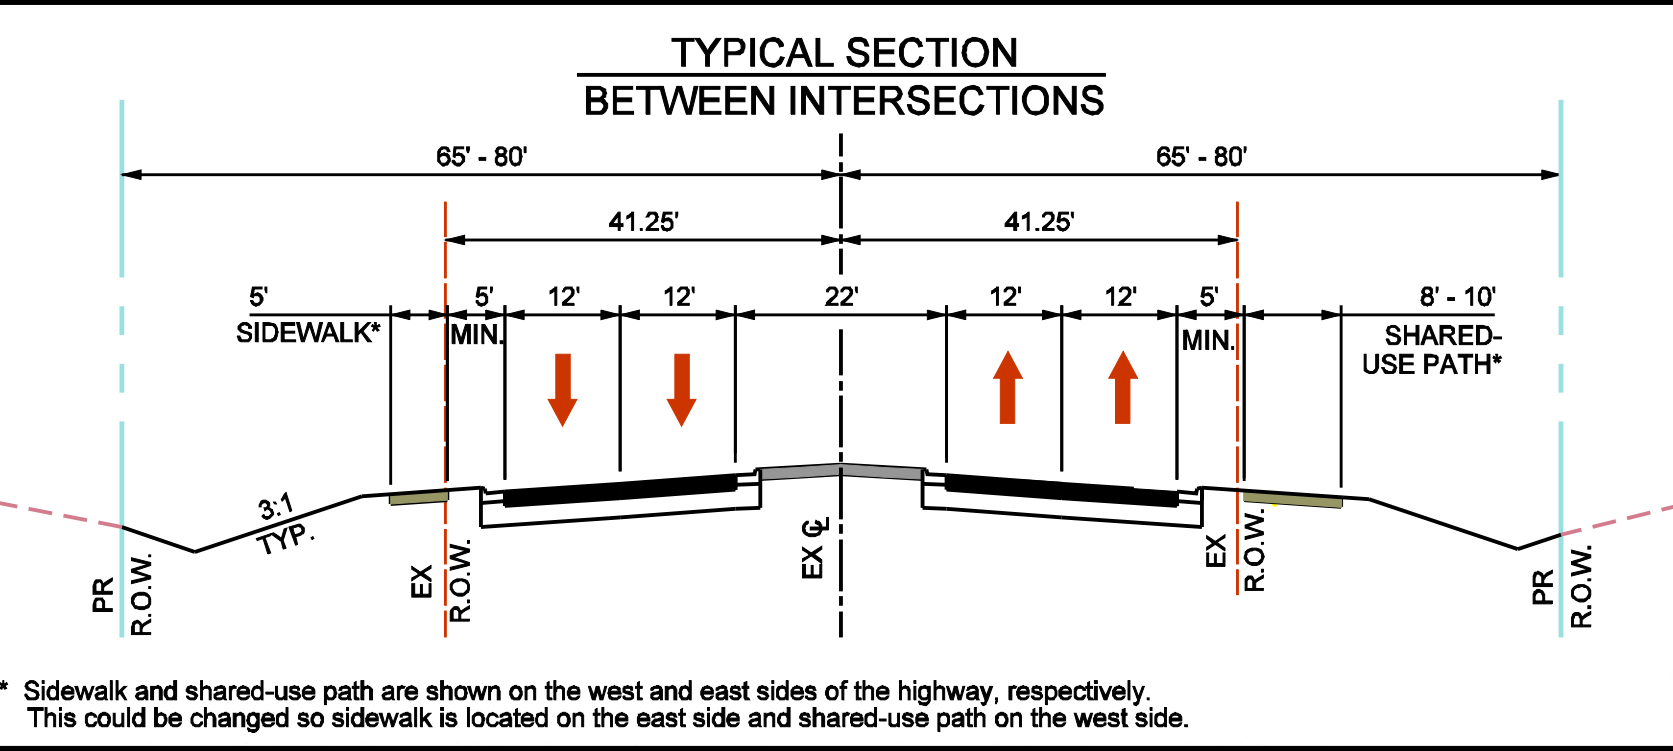
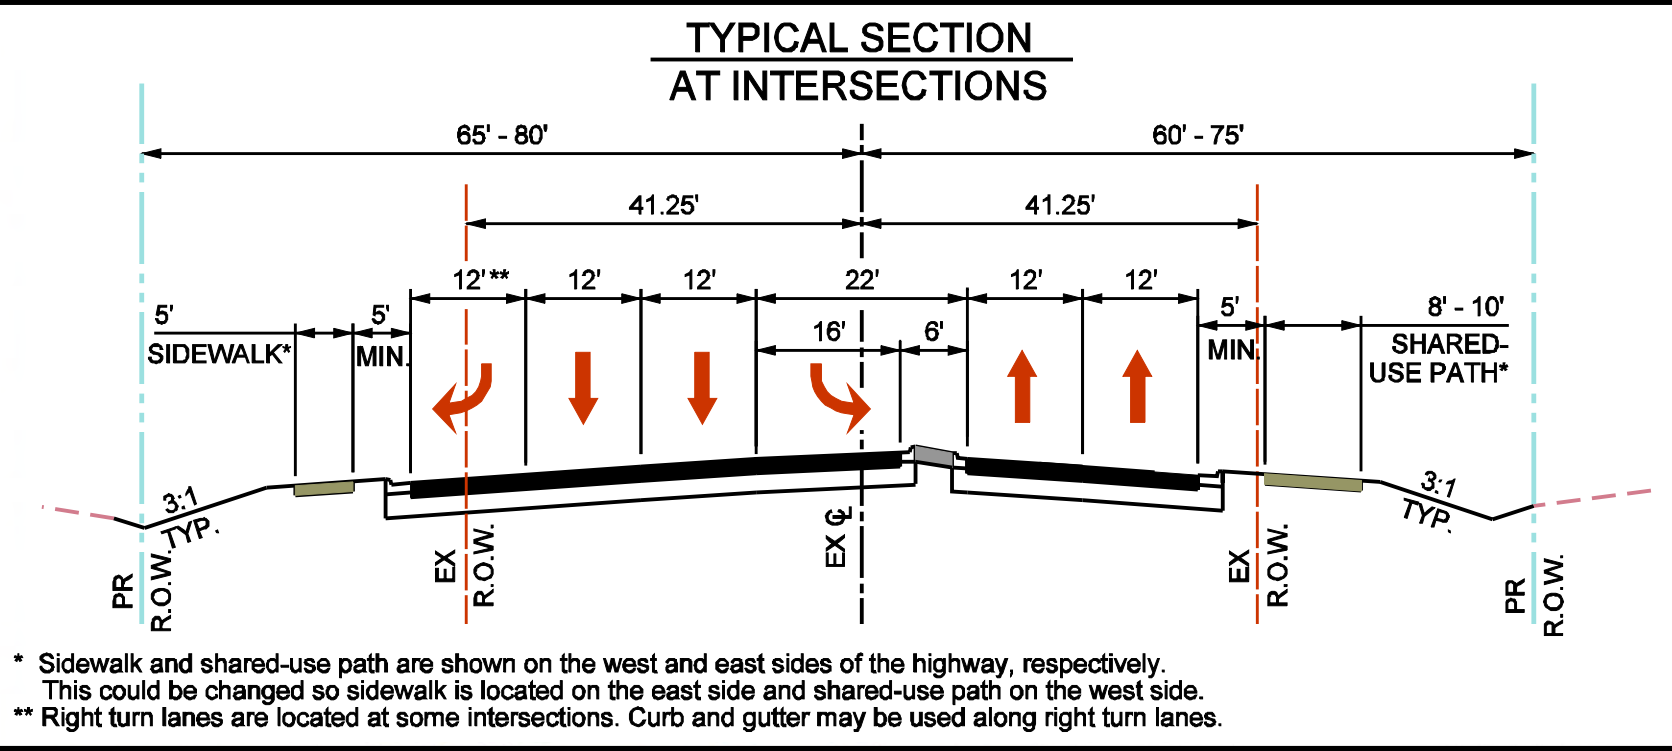


 

LEGEND

EXISTING RIGHT-OF-WAY	---
PROPOSED RIGHT-OF-WAY	---
WETLAND	Blue hatched pattern
PARKS, GOLF COURSES, FOREST PRESERVES	Green line
PROPOSED COMMERCIAL	Orange line
PROPOSED SHARED-USE PATH / SIDEWALK	Dark green line
IMPACTED STRUCTURE	Red hatched pattern
EXISTING TRAFFIC SIGNAL	Signal icon

ILLINOIS ROUTE 131
PHASE I ENGINEERING STUDY

SHEET 3 of 3
NORTH SECTION:
TAYLOR LANE to RUSSELL ROAD

**REFINED
ALTERNATIVE E2**