



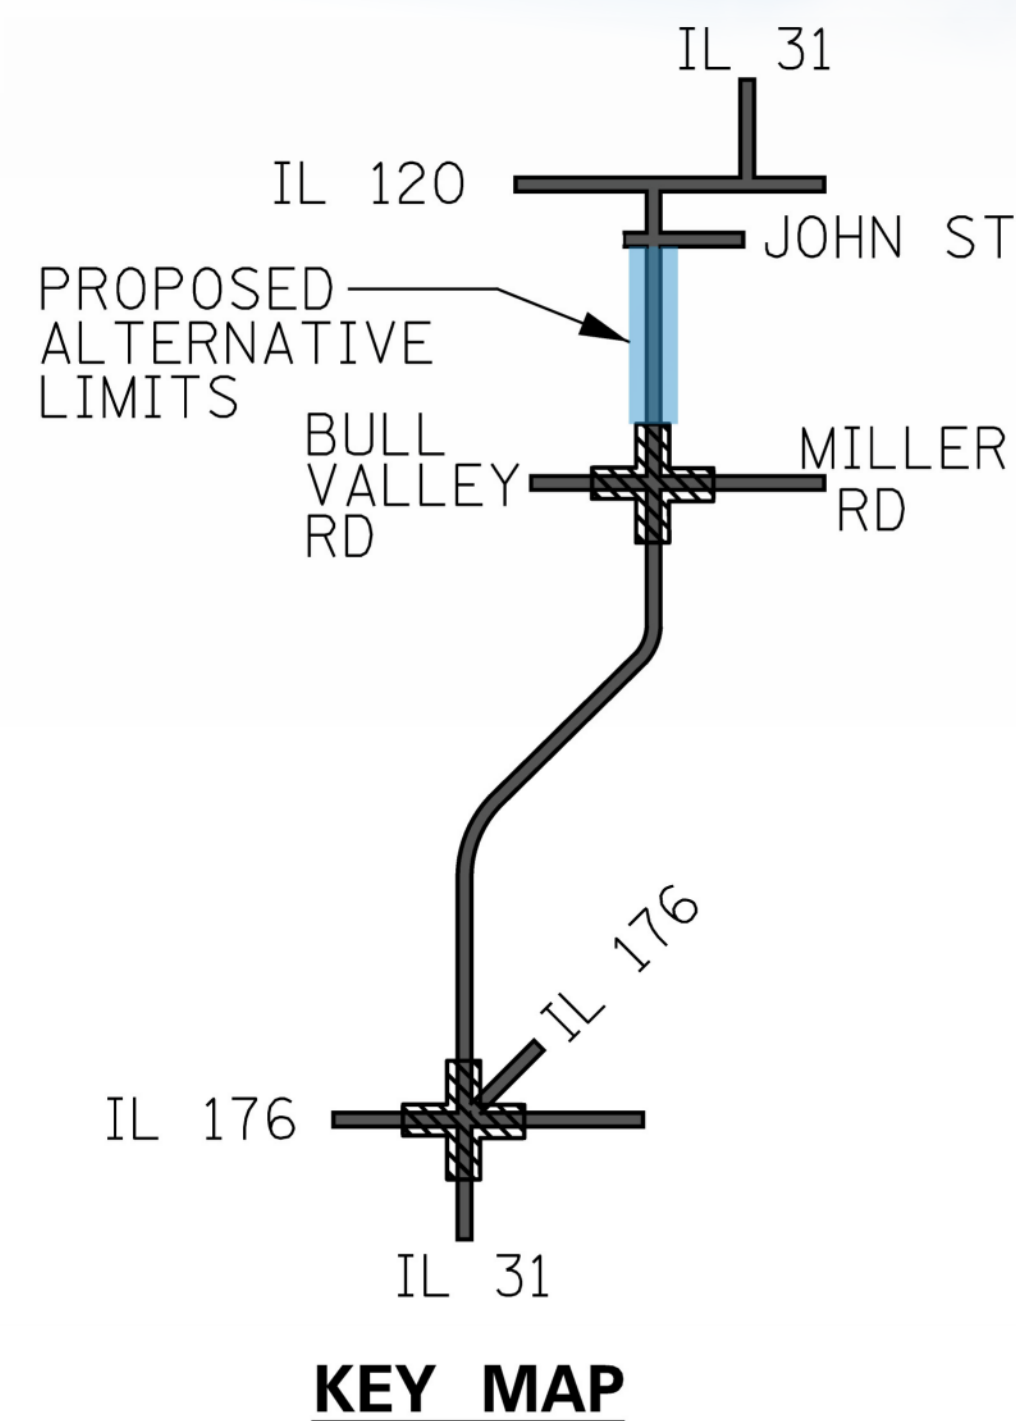

- PROPOSED ALTERNATIVE LIMITS
- + SEPARATE PROJECT

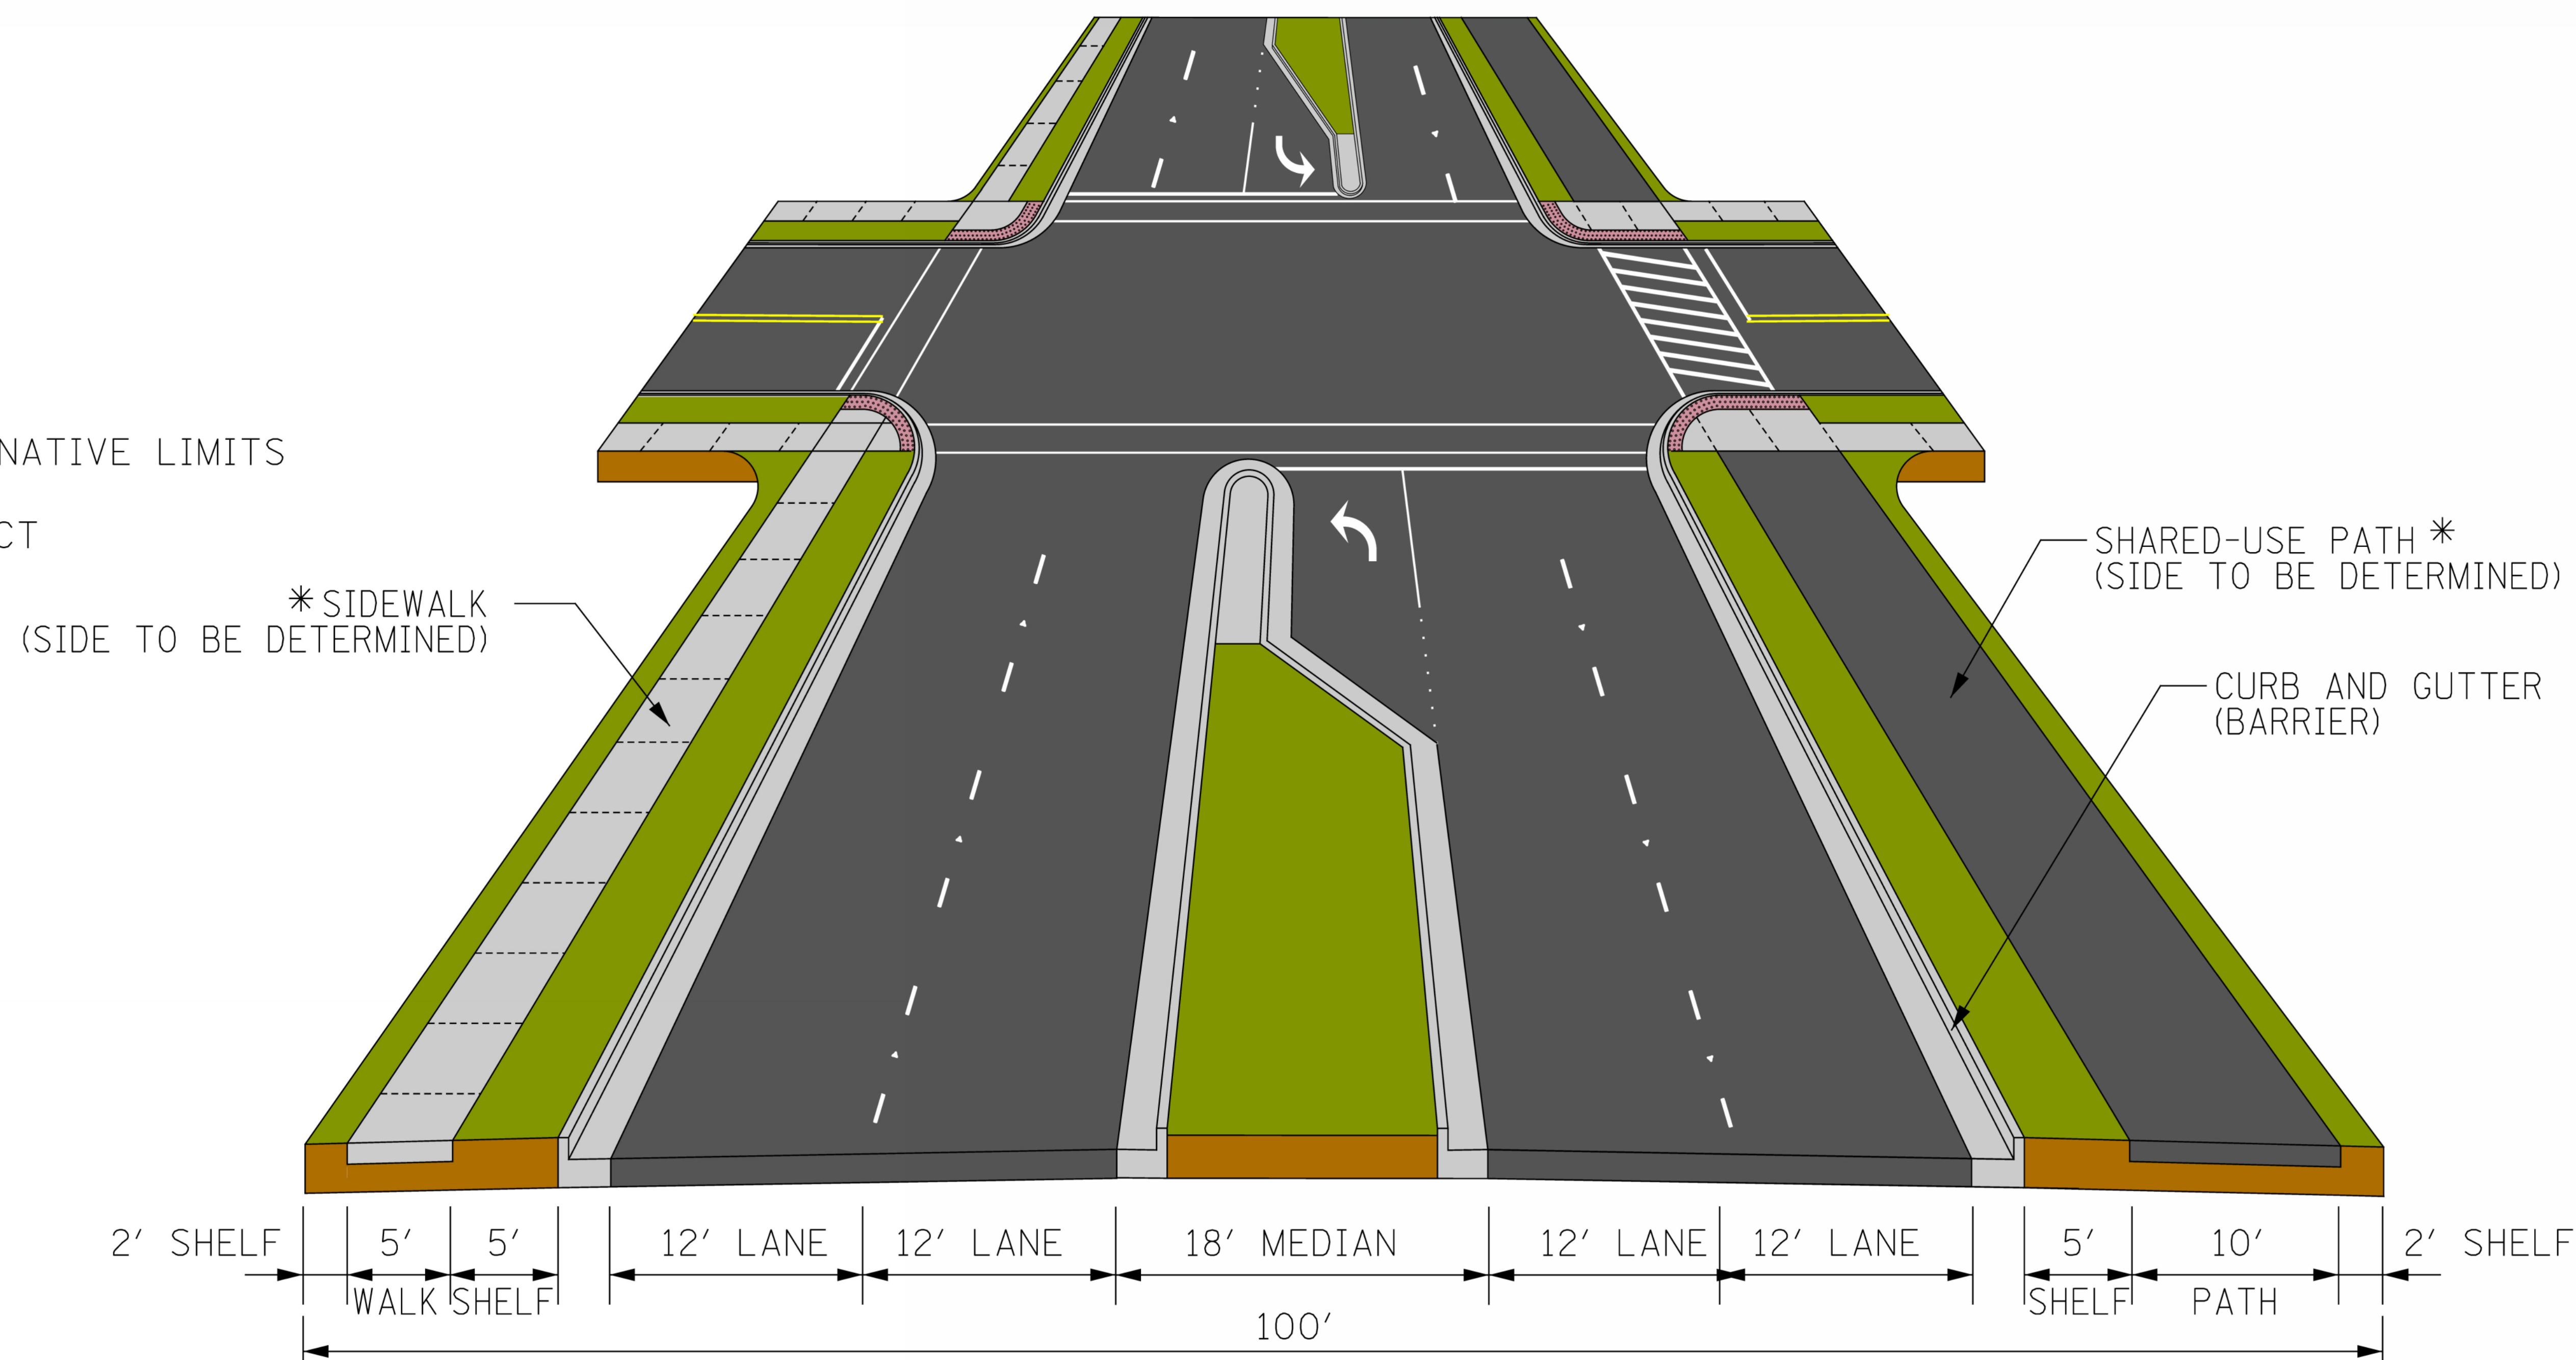

Illinois Route 31 Bull Valley / Charles J. Miller Road to John Street PROPOSED TYPICAL SECTION NORTH SECTION

* SHARED-USE PATH AND SIDEWALK WILL REQUIRE COST PARTICIPATION FROM LOCAL AGENCIES.