



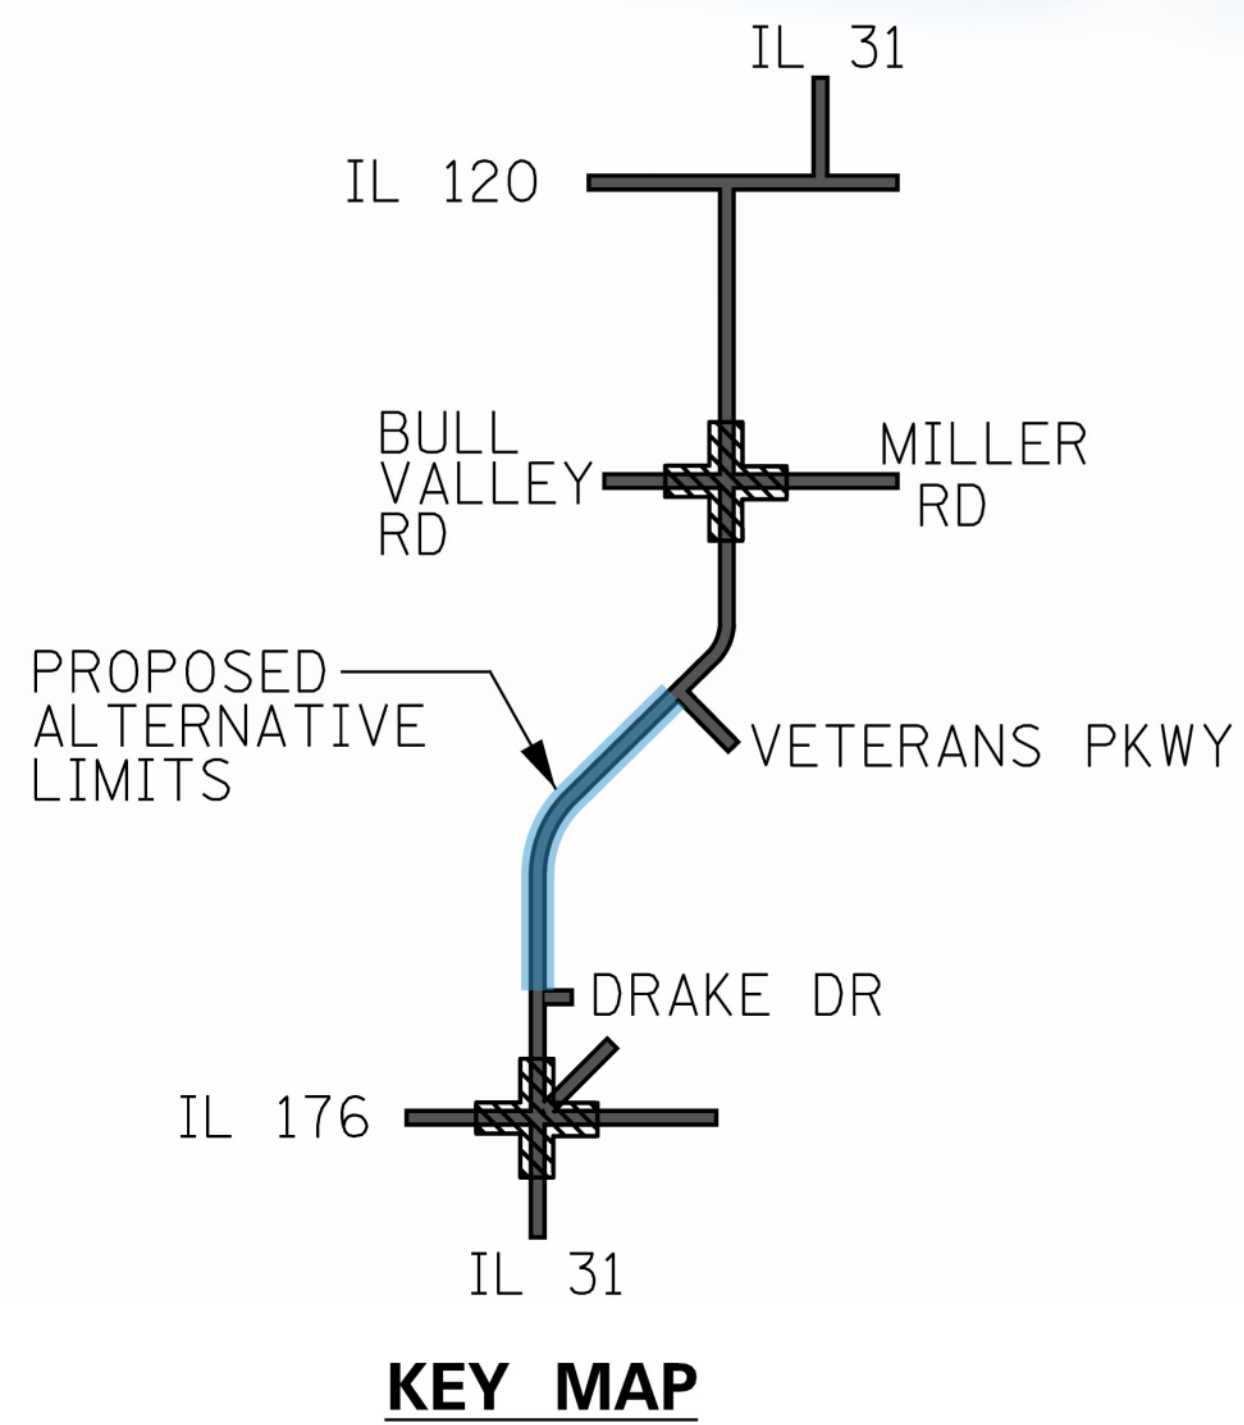

**SPEED
LIMIT
50**

**SPEED
LIMIT
55**

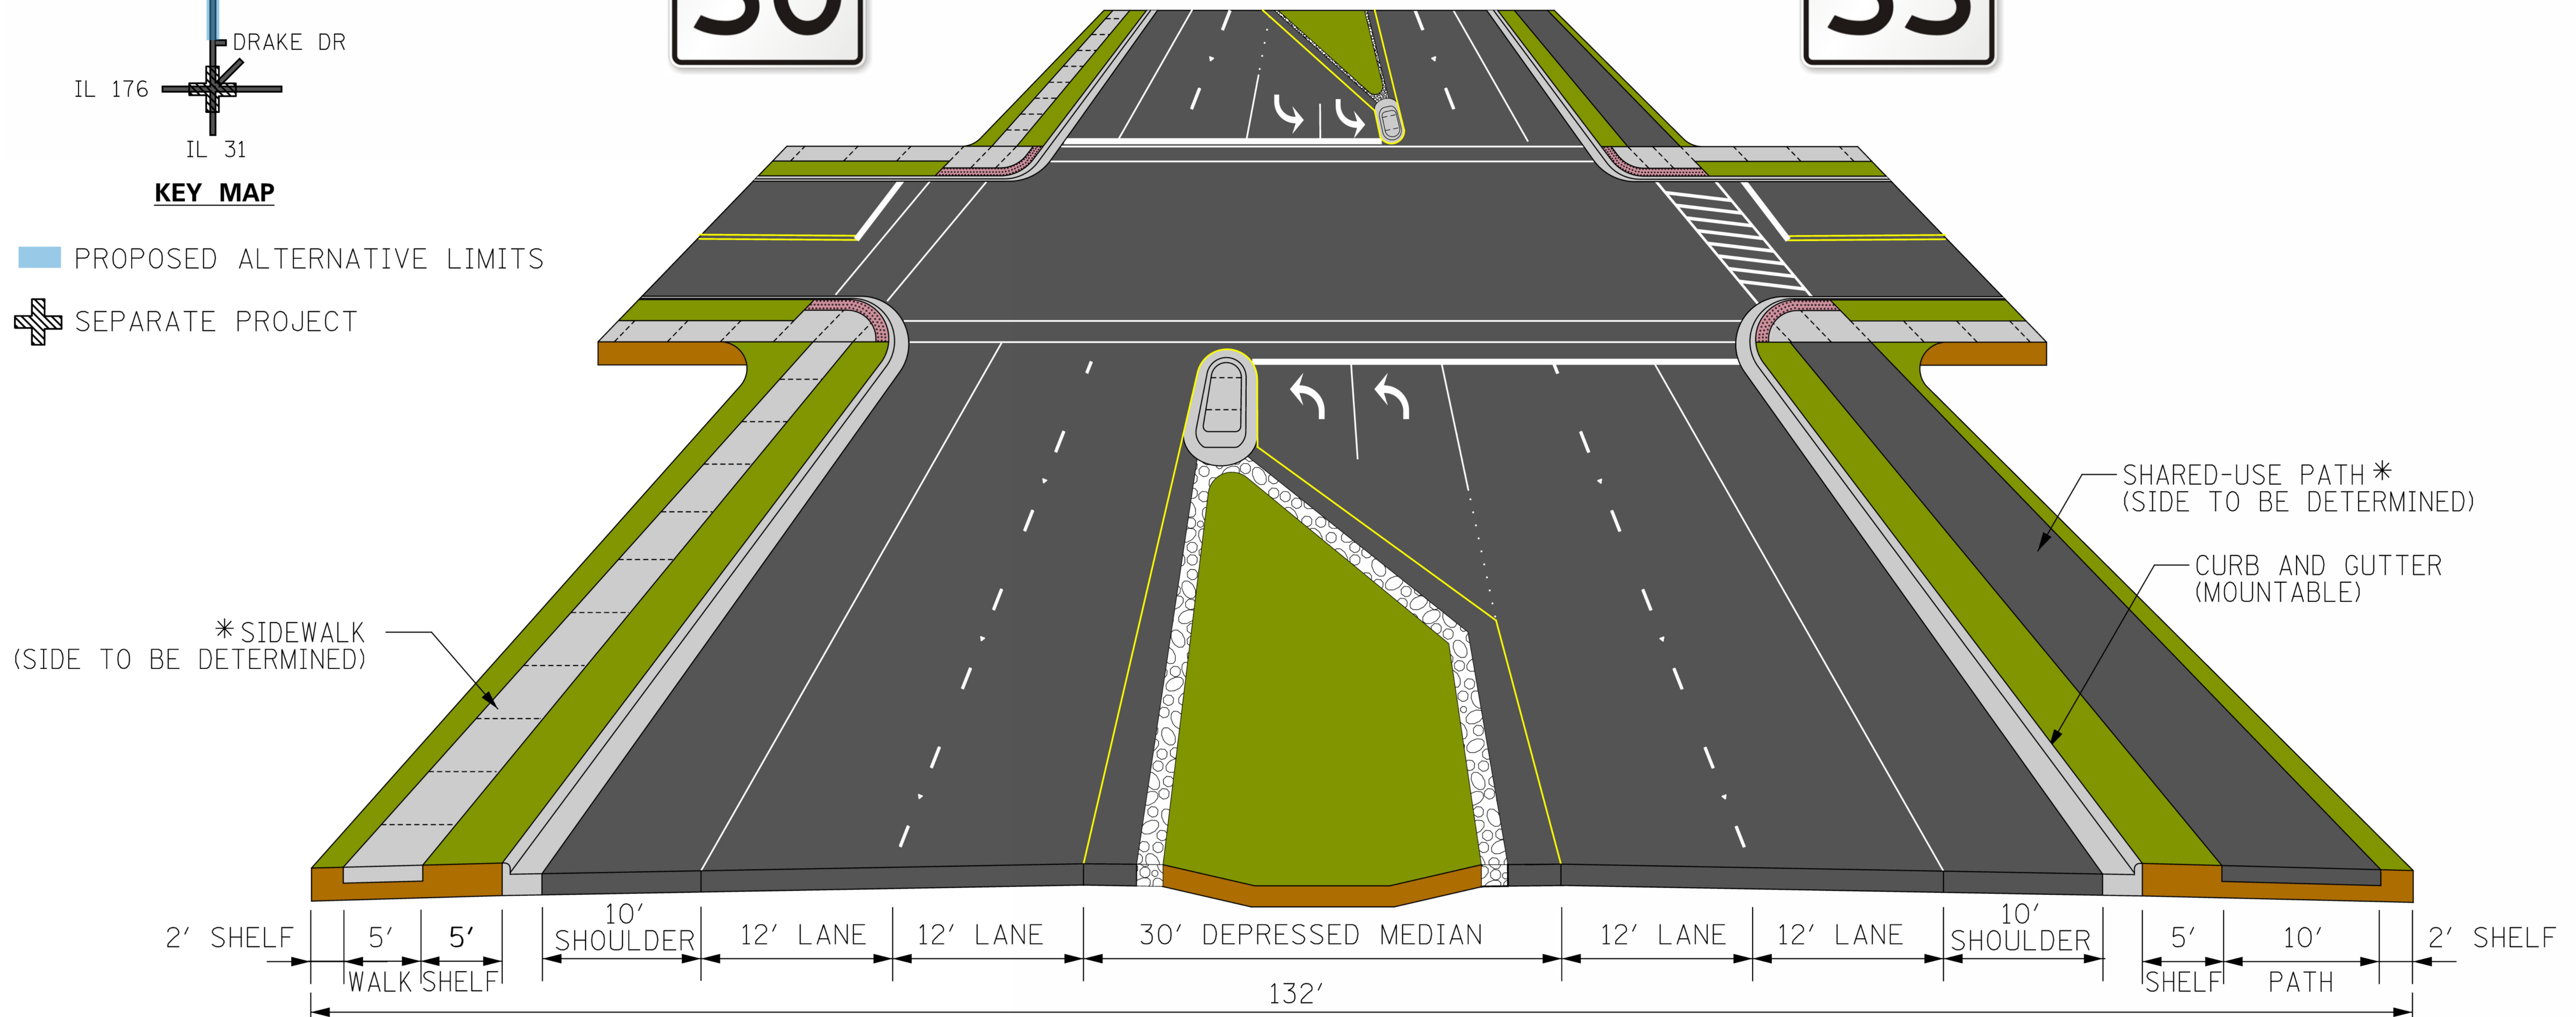

Illinois Route 31 **Drake Drive to Veterans Parkway** **PROPOSED TYPICAL SECTION** **SOUTH SECTION (ALTERNATIVE OPTION)**

* SHARED-USE PATH AND SIDEWALK
WILL REQUIRE COST PARTICIPATION
FROM LOCAL AGENCIES.