


OPTION #2: MAXIMUM BUILD

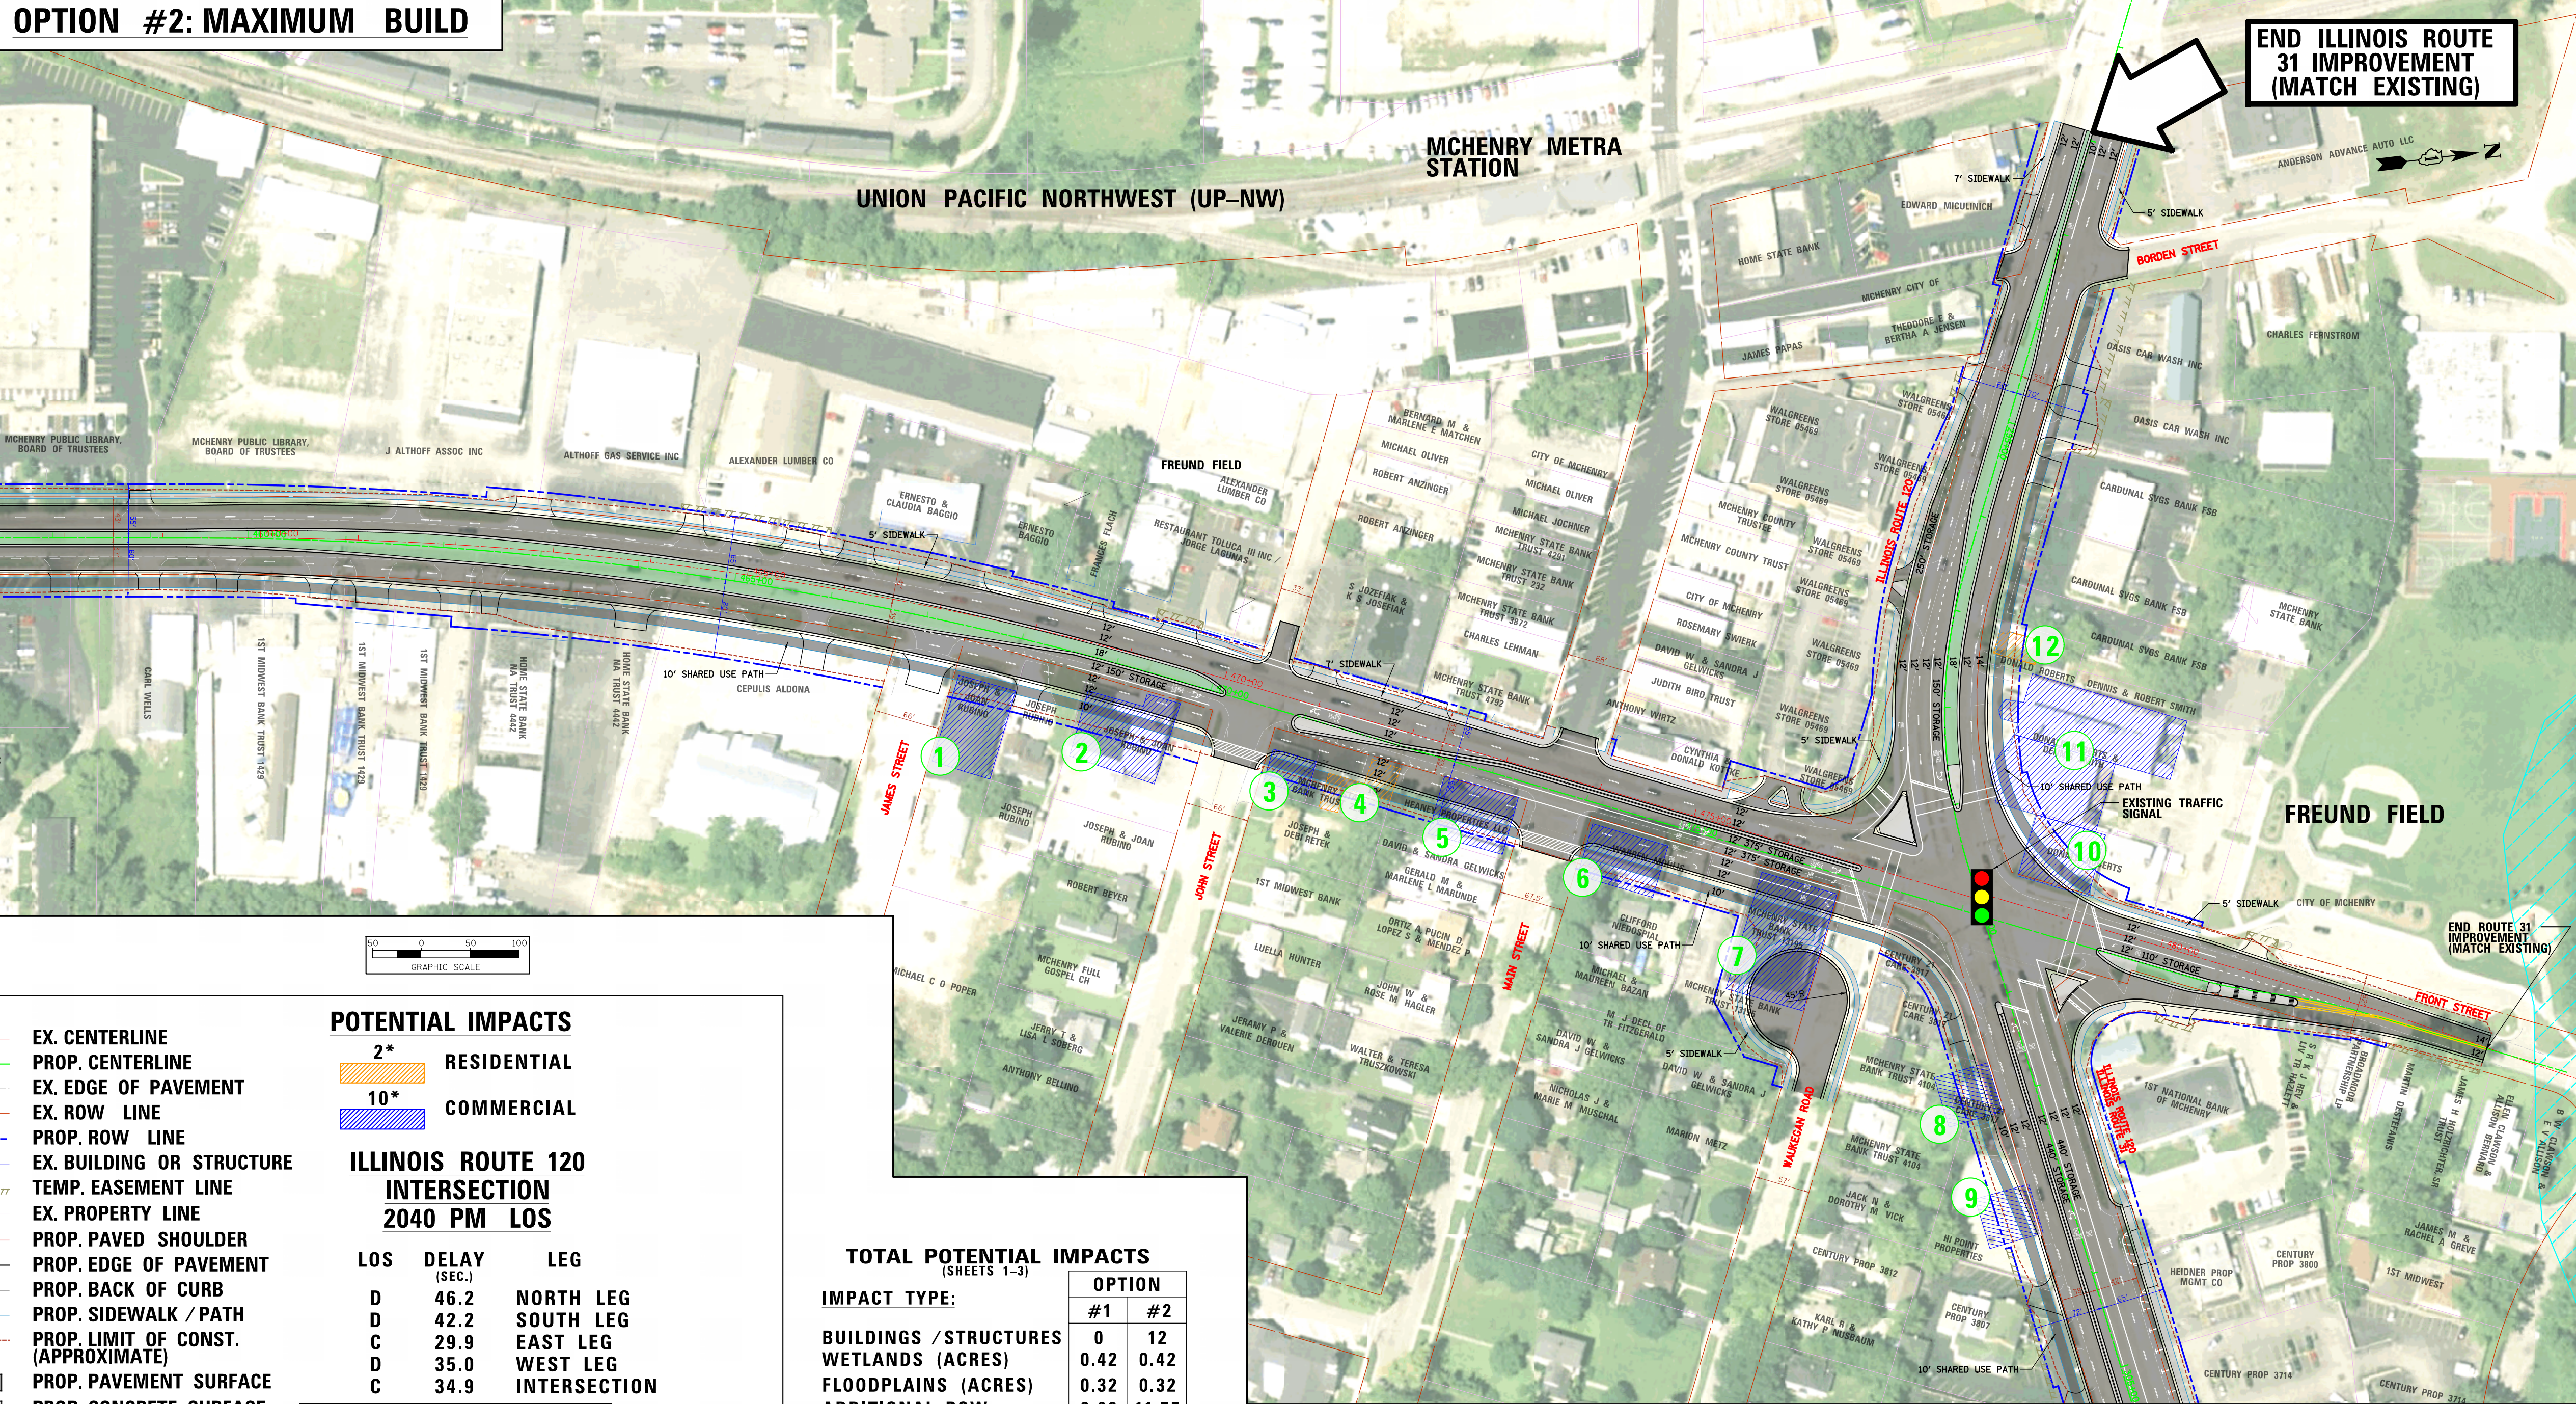


POTENTIAL IMPACTS: BUILDING DETAILS

ALL BUILDINGS LOCATED IN MCHENRY, IL 60050

- | | | | |
|--|---|---|--|
| 1 CARQUEST AUTO PARTS
JOSEPH & JOAN RUBINO
920 FRONT STREET
09-35-104-013 | 4 RESIDENT
JOEL & KATHLEEN ZANK
1004 FRONT STREET
09-26-356-002 | 7 CASH FOR GOLD
CENTURY PLAZA
1112 FRONT STREET
09-26-381-001 | 10 FIRESTONE
PJR FAM CONNECTIONS LLC
3904 W. ELM STREET
09-26-351-020 |
| 2 CARQUEST AUTO PARTS
JOSEPH & JOAN RUBINO
926 FRONT STREET
09-35-104-001 | 5 AL N ANNS COLLECTIBLES
HEANEY PROPERTIES LLC
3819 W. MAIN STREET
09-26-356-001 | 8 T-MOBILE /VERIZON
CENTURY PLAZA
3723 W. ELM STREET
09-26-379-032 | 11 MODO
PJR FAM CONNECTIONS LLC
3908 W. ELM STREET
09-26-351-009 |
| 3 BUTCH'S AUTO SERVICE
JOEL & KATHLEEN ZANK
1002 FRONT STREET
09-35-103-001 | 6 A.W.O.L. ARMY SURPLUS
WARREN MOULIS
3816 W. MAIN STREET
09-26-381-011 | 9 MARATHON
HI POINT PROPERTIES
3811 W. ELM STREET
09-26-379-007 | 12 RESIDENT
PJR FAM CONNECTIONS LLC
3910 W. ELM STREET
09-26-351-008 |

MATCHLINE 4
(FOR CONTINUATION
SEE LEFT)

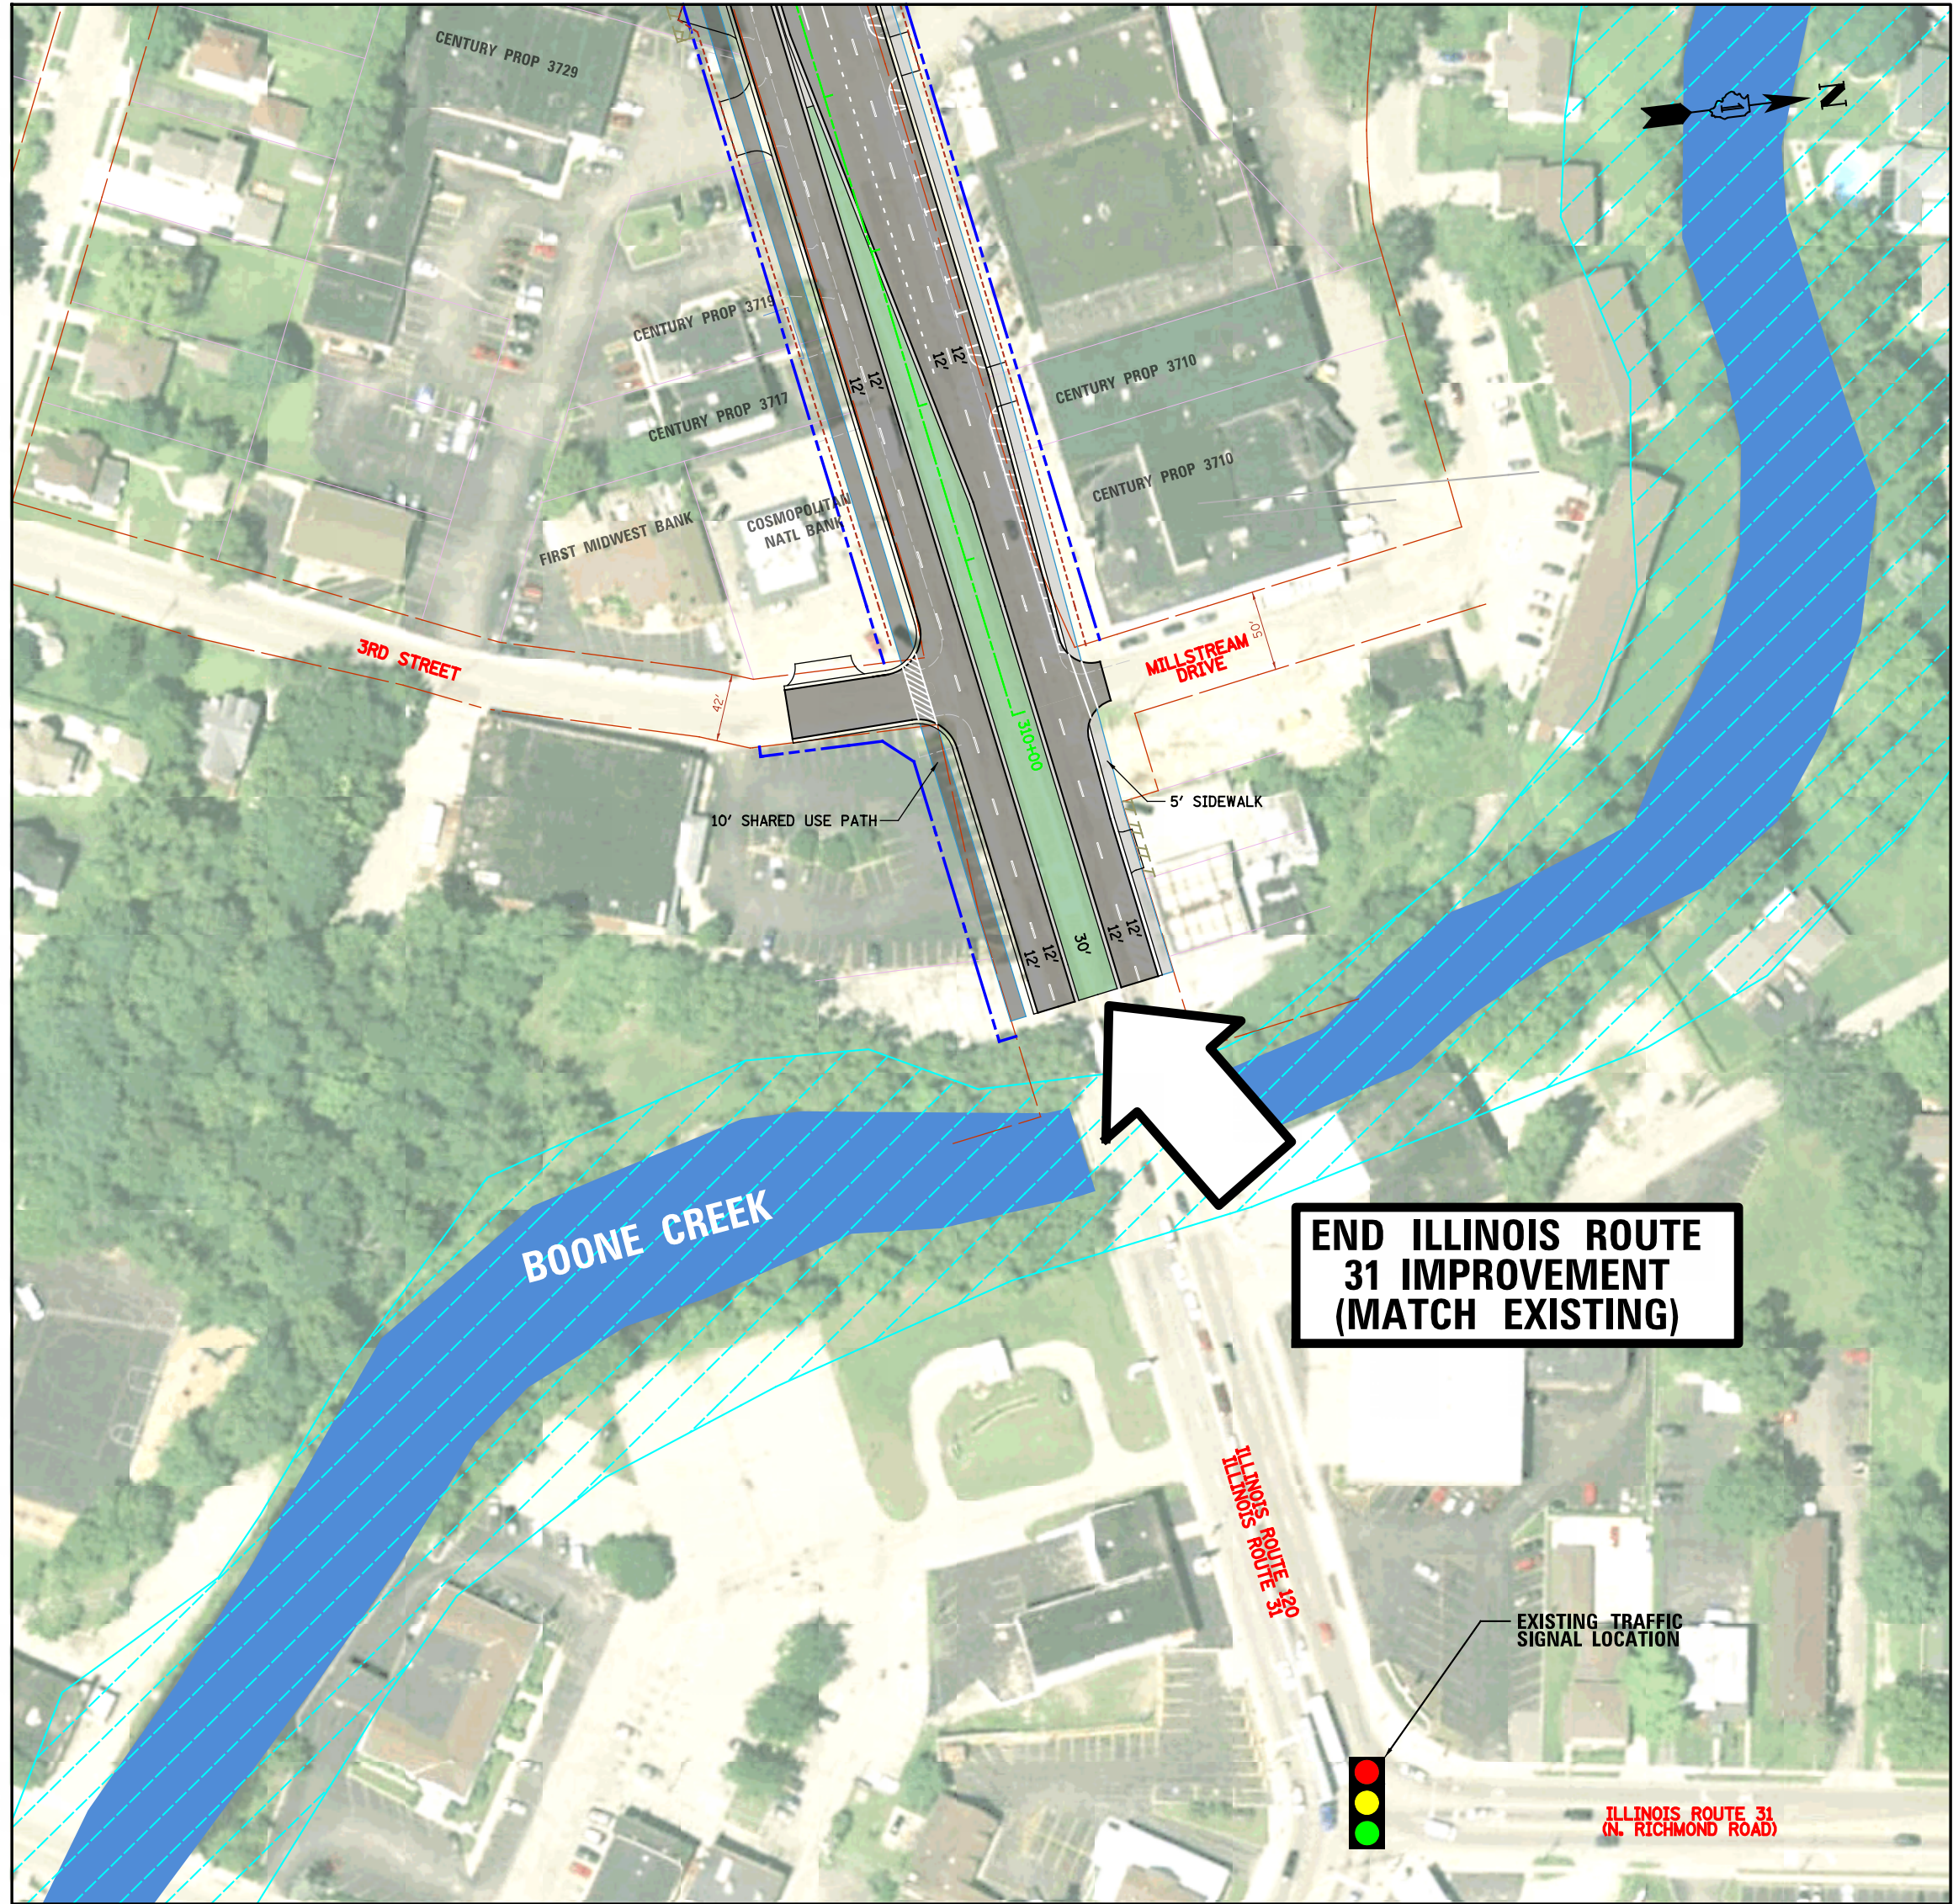

LEGEND

- EX. CENTERLINE
- PROP. CENTERLINE
- EX. EDGE OF PAVEMENT
- EX. ROW LINE
- PROP. ROW LINE
- EX. BUILDING OR STRUCTURE
- TEMP. EASEMENT LINE
- EX. PROPERTY LINE
- PROP. PAVED SHOULDER
- PROP. EDGE OF PAVEMENT
- PROP. BACK OF CURB
- PROP. SIDEWALK / PATH
- PROP. LIMIT OF CONST. (APPROXIMATE)
- PROP. PAVEMENT SURFACE
- PROP. CONCRETE SURFACE
- PROP. LANDSCAPE MEDIAN
- WATER FEATURE
- WETLANDS
- FLOODPLAIN

POTENTIAL IMPACTS

- 2* RESIDENTIAL
- 10* COMMERCIAL

ILLINOIS ROUTE 120
INTERSECTION
2040 PM LOS

LOS	DELAY (SEC.)	LEG
D	46.2	NORTH LEG
D	42.2	SOUTH LEG
C	29.9	EAST LEG
D	35.0	WEST LEG
C	34.9	INTERSECTION

POTENTIAL IMPACTS ARE SUBJECT TO CHANGE AS STUDY PROGRESSES
CONSTRUCTION OF SIDEWALK AND SHARED-USE PATH ARE SUBJECT TO COST PARTICIPATION FROM THE LOCAL MUNICIPALITIES.

TOTAL POTENTIAL IMPACTS
(SHEETS 1-3)

IMPACT TYPE:	#1	#2
BUILDINGS / STRUCTURES	0	12
WETLANDS (ACRES)	0.42	0.42
FLOODPLAINS (ACRES)	0.32	0.32
ADDITIONAL ROW REQUIRED (ACRES)	8.69	11.77
ESTIMATED CONSTRUCTION COST (\$,MILLIONS)**	11.9	15.1

** COST ESTIMATE DOES NOT INCLUDE LAND ACQUISITION

