
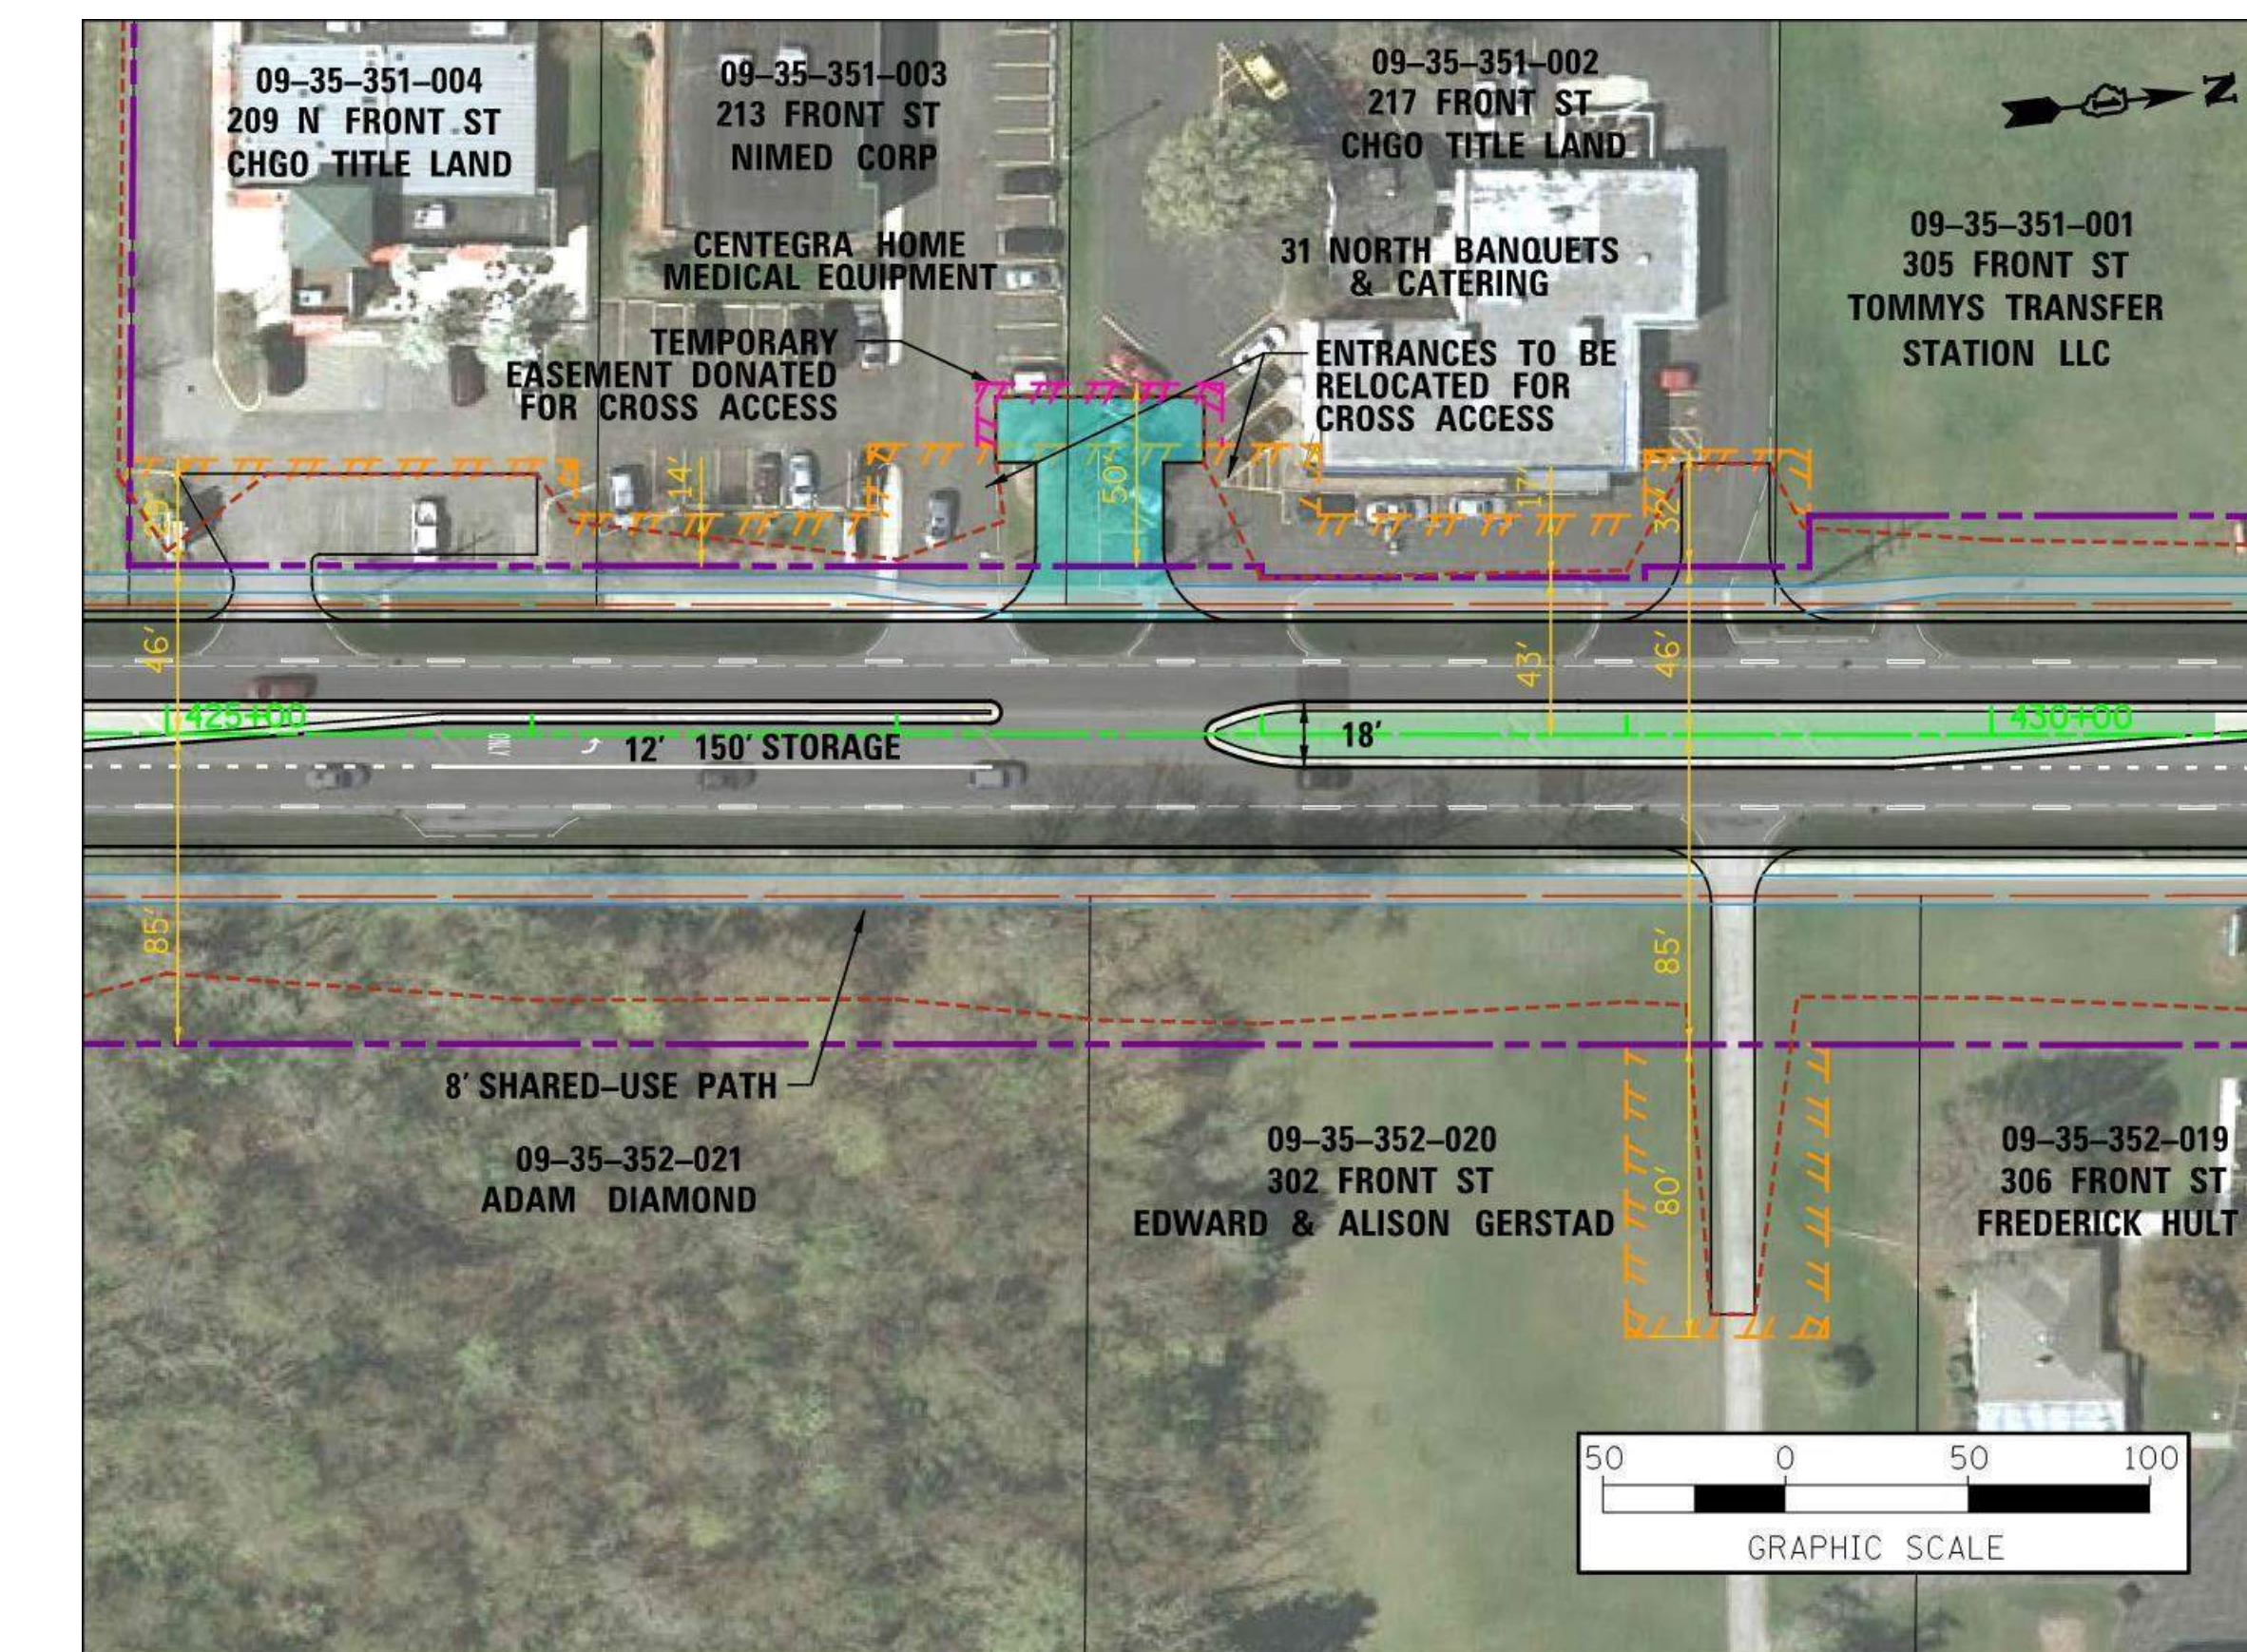
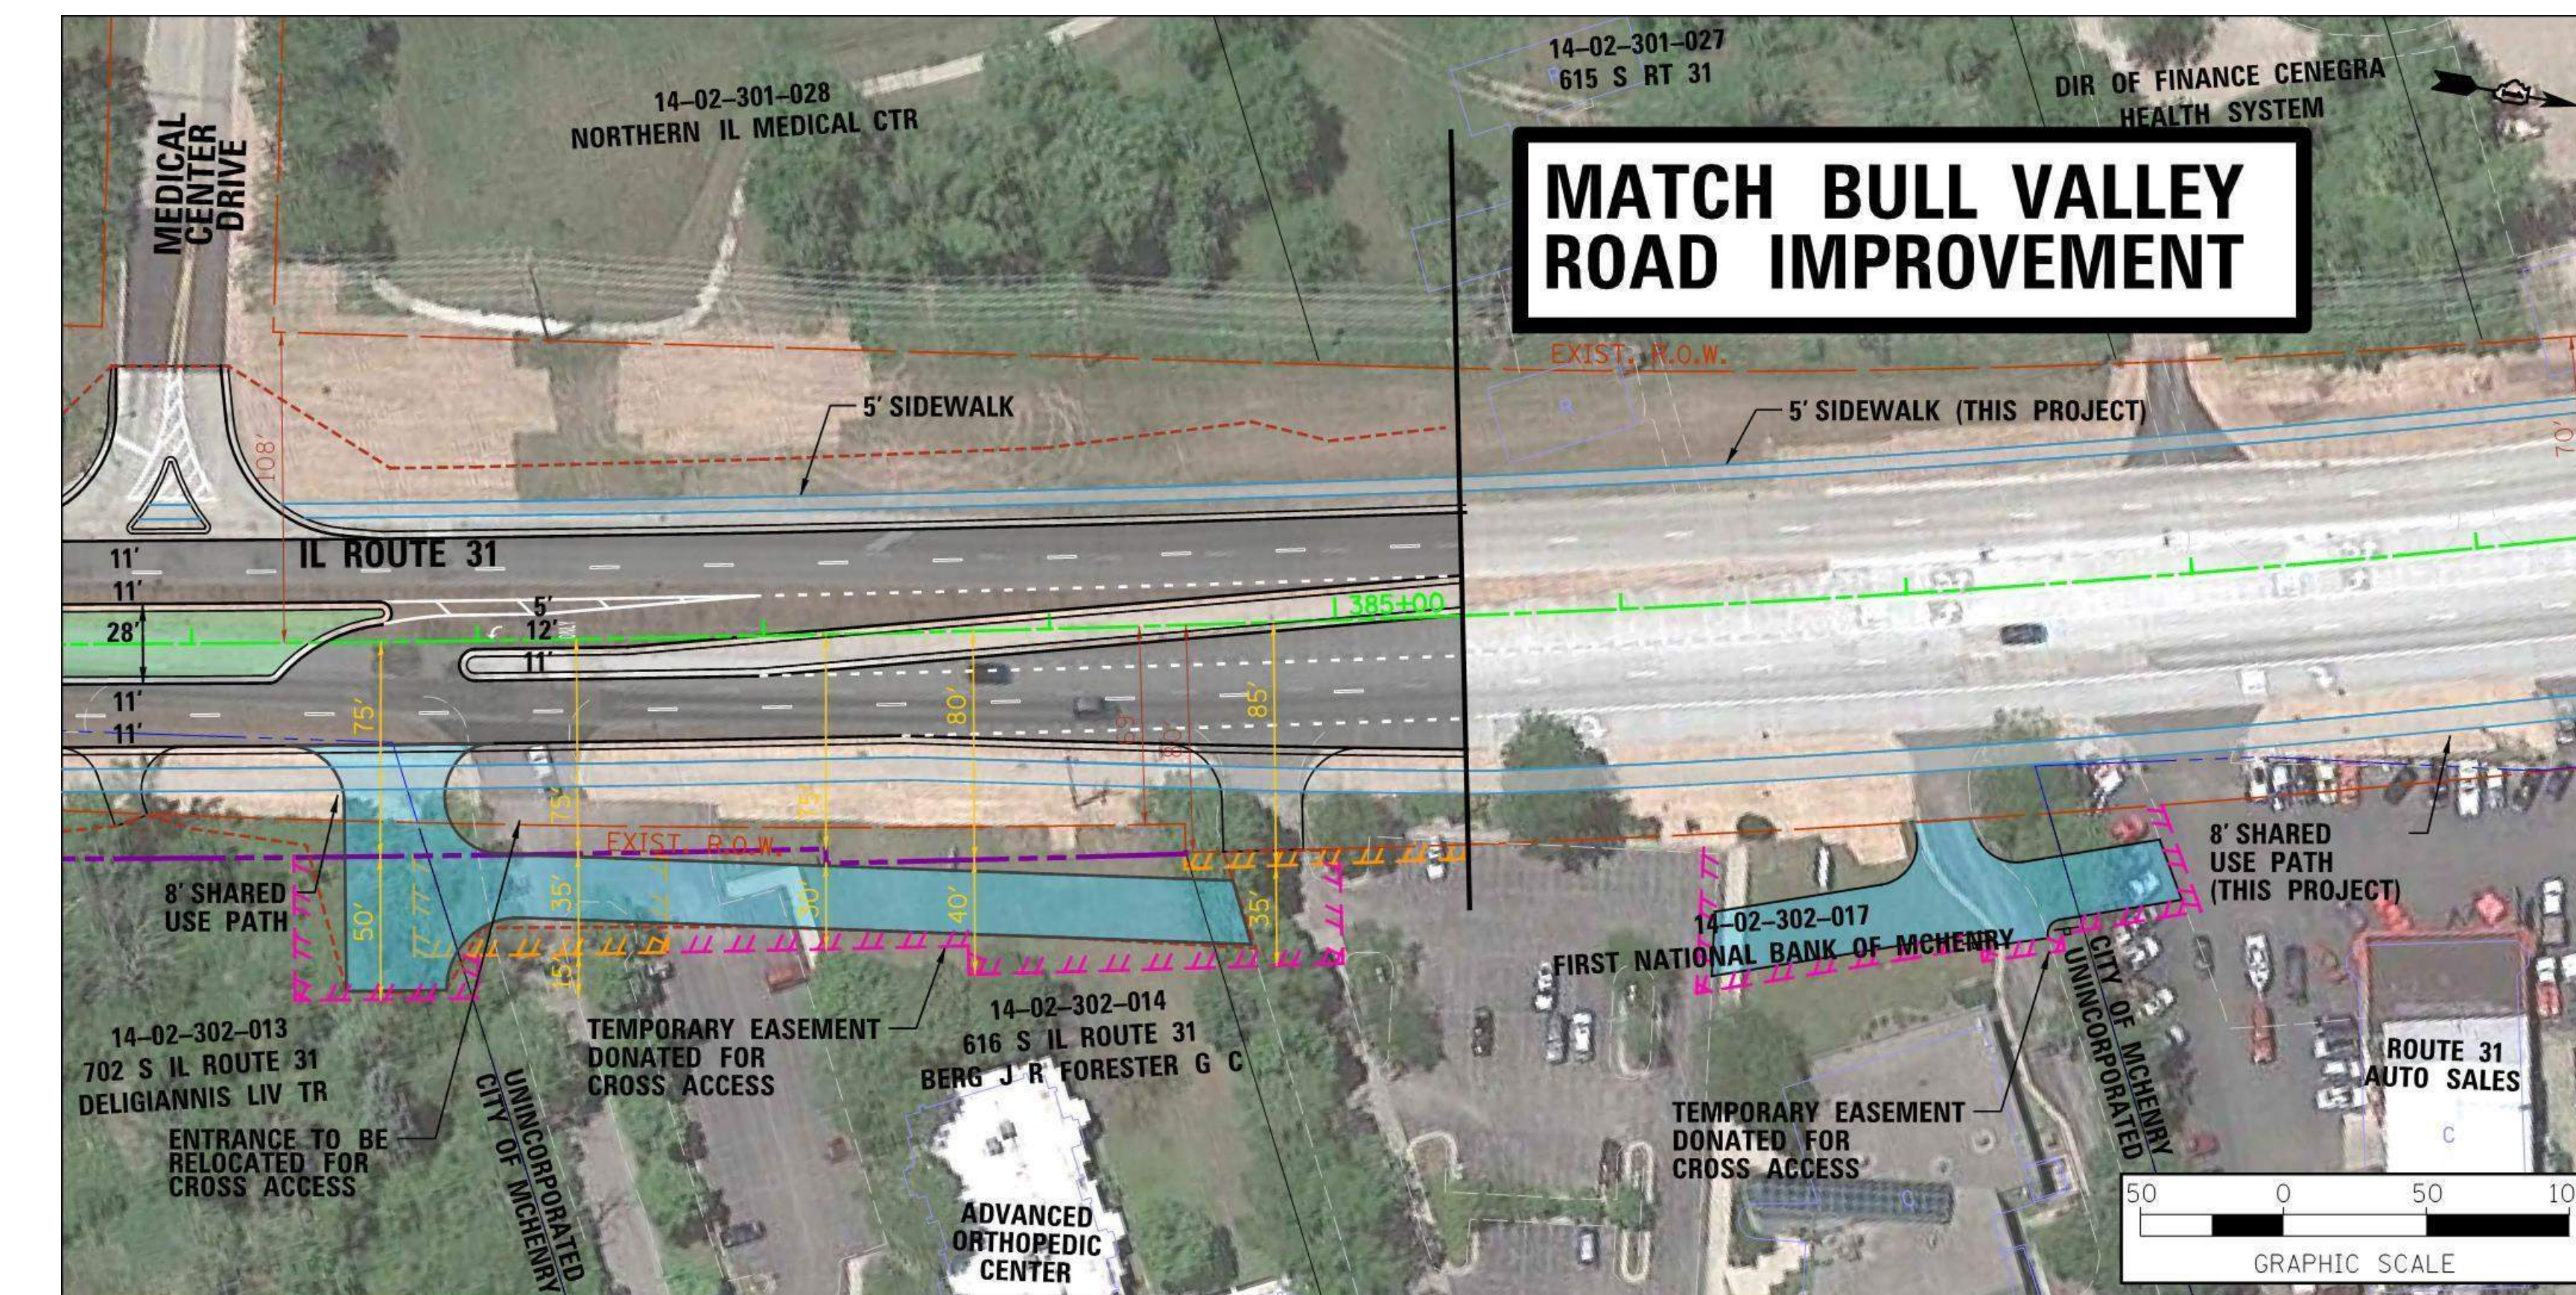
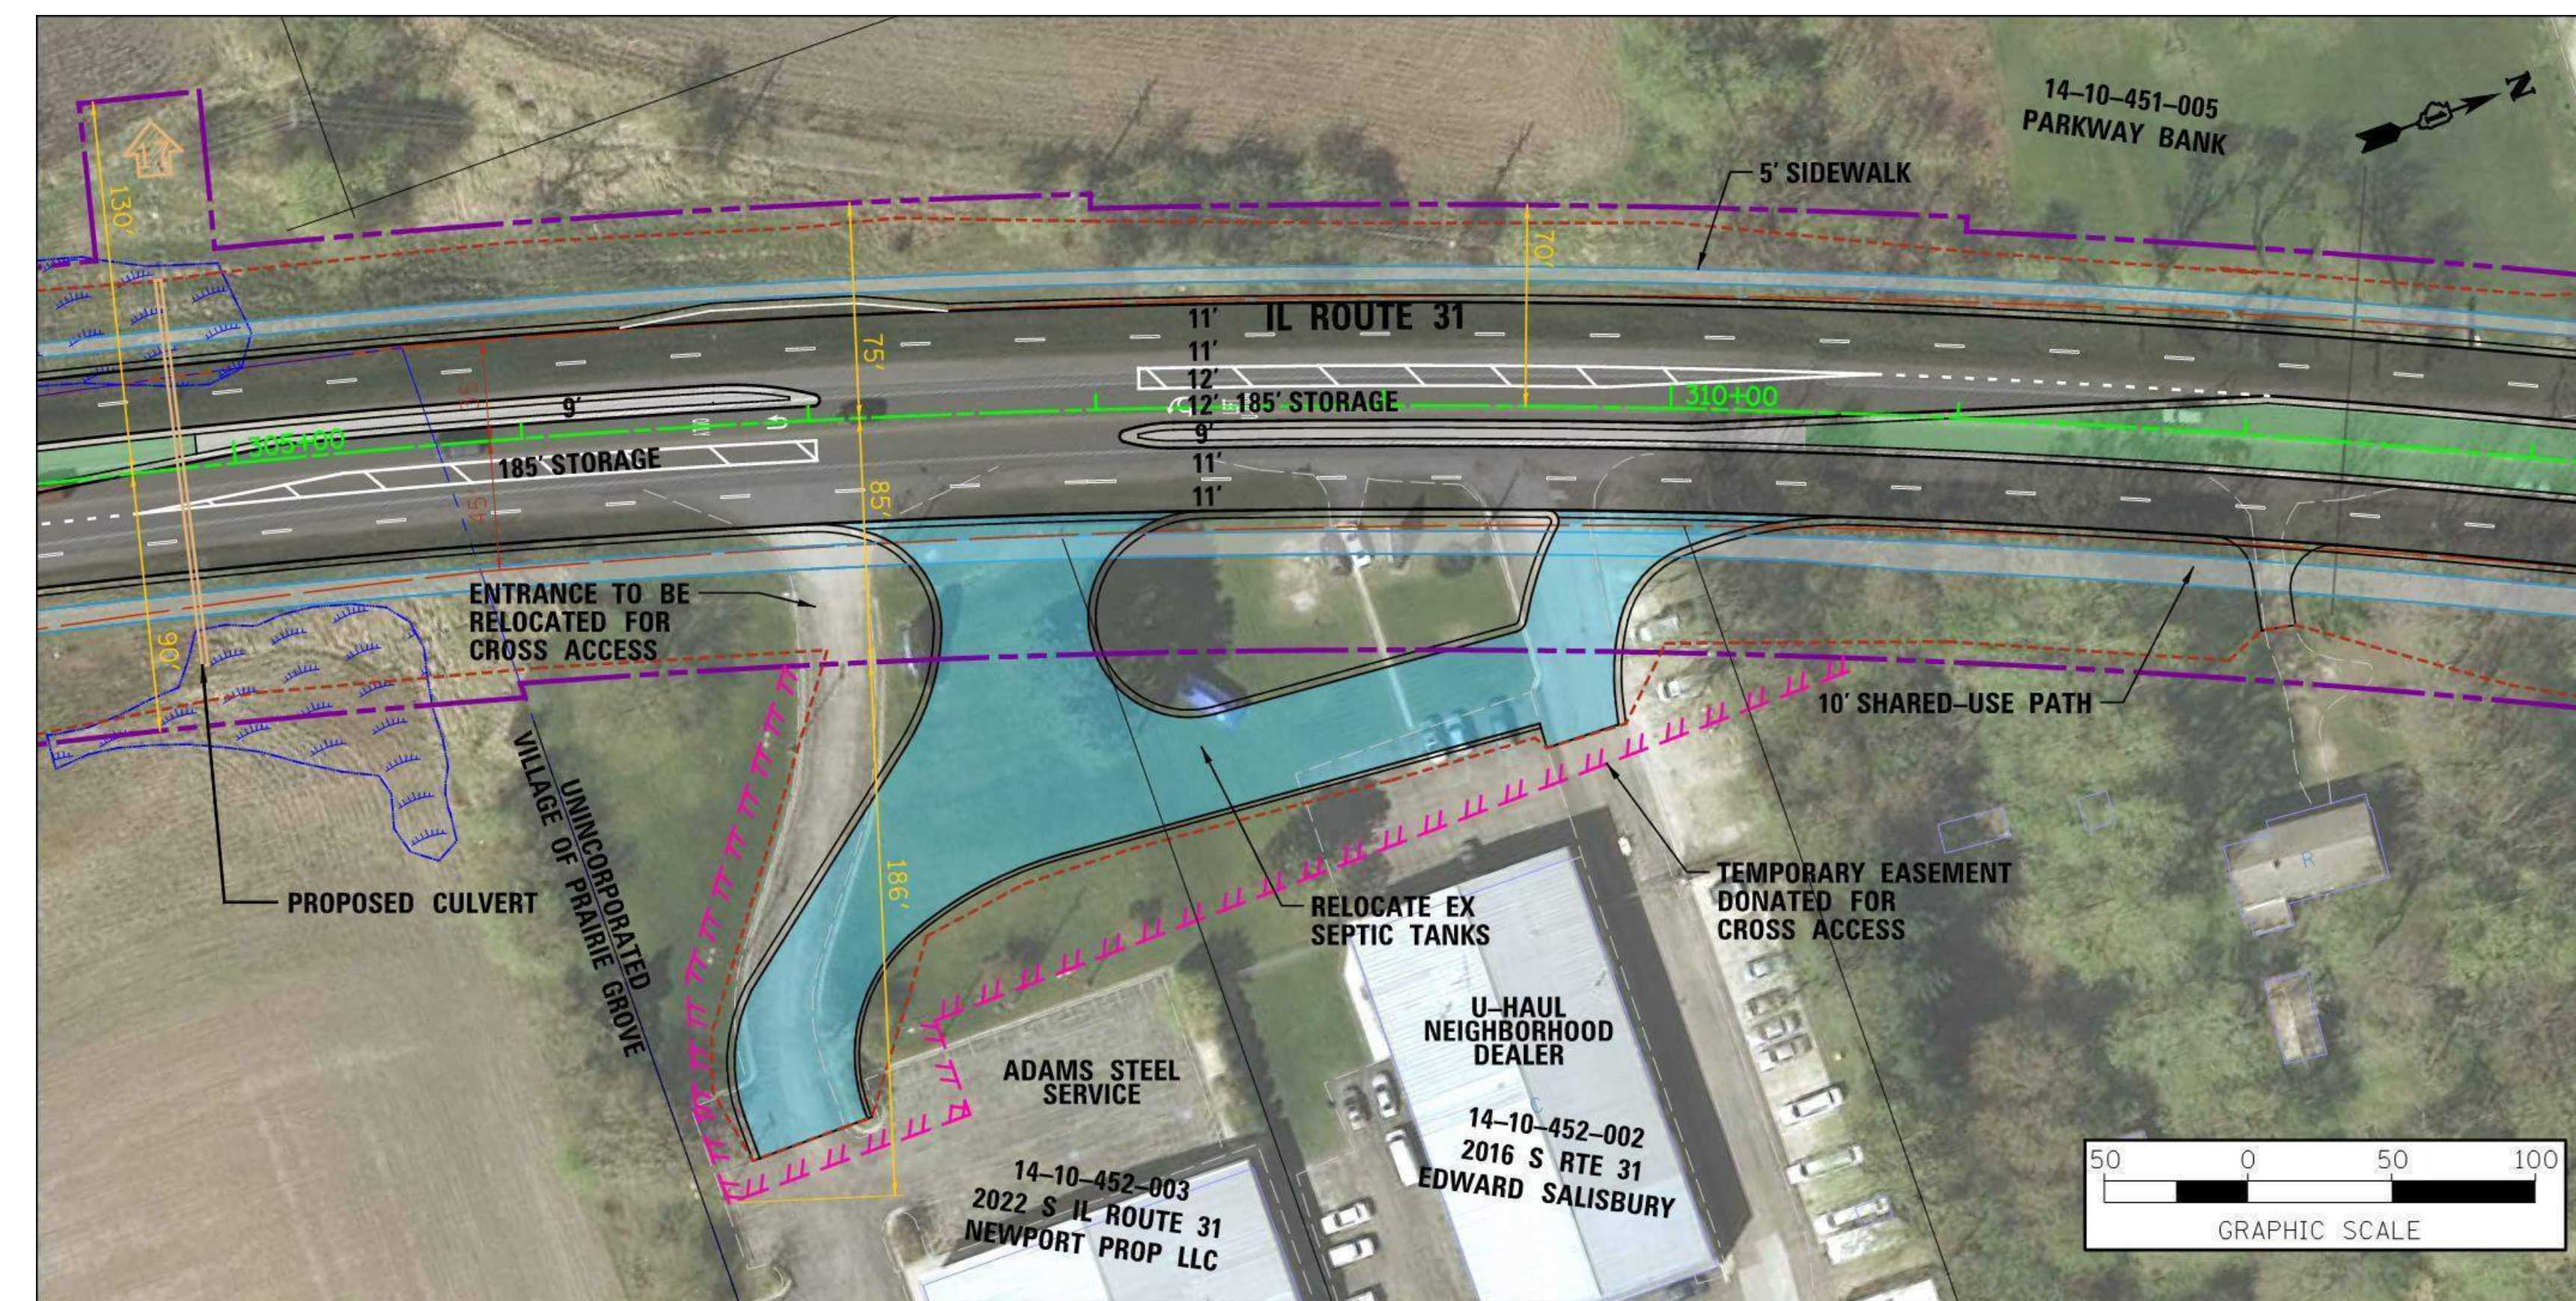
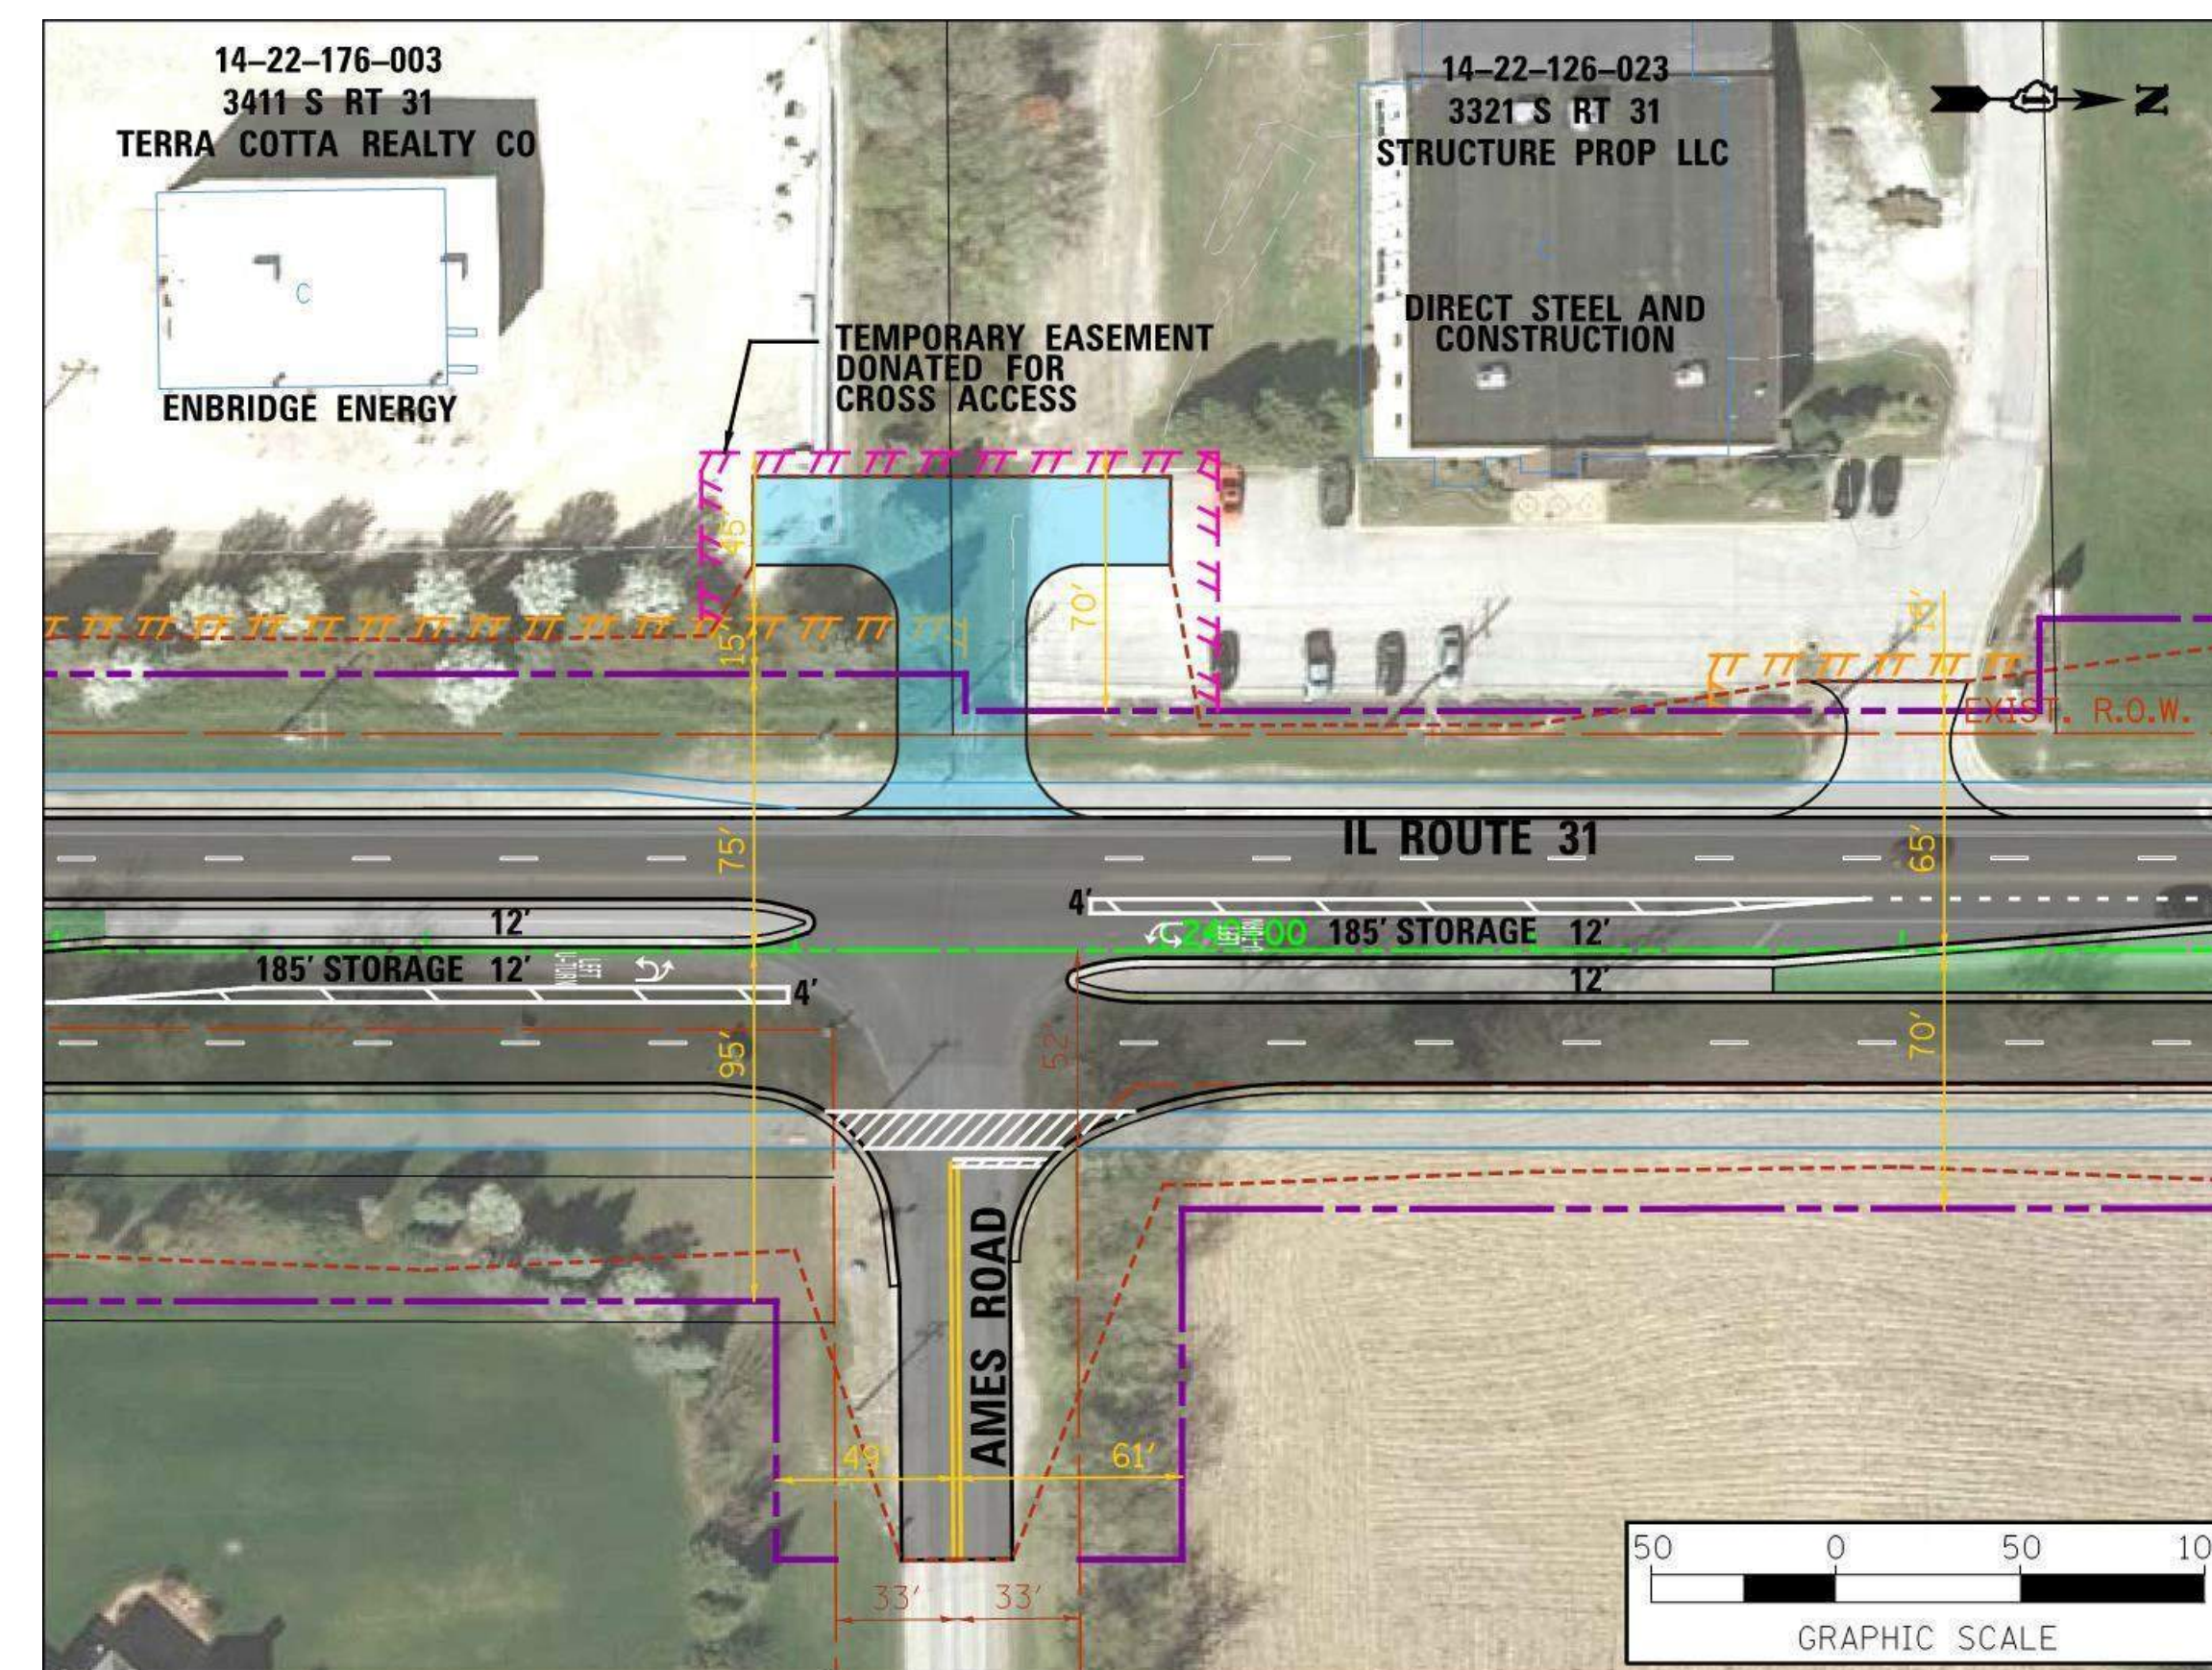


# POTENTIAL CROSS ACCESS LOCATIONS






Cross access is the consolidation of access points to improve safety and access to properties. Entrances between abutting properties can be combined into one at a break in the raised curb median to allow direct left turns into and out of the properties. This may require relocation and/or removal of existing entrances.

- See handout for additional information and speak to an IDOT representative today
- Property owners must sign cross access agreement and donate temporary easement required to construct combined entrance
- Locations other than those shown below may be considered

With  
Cross  
Access

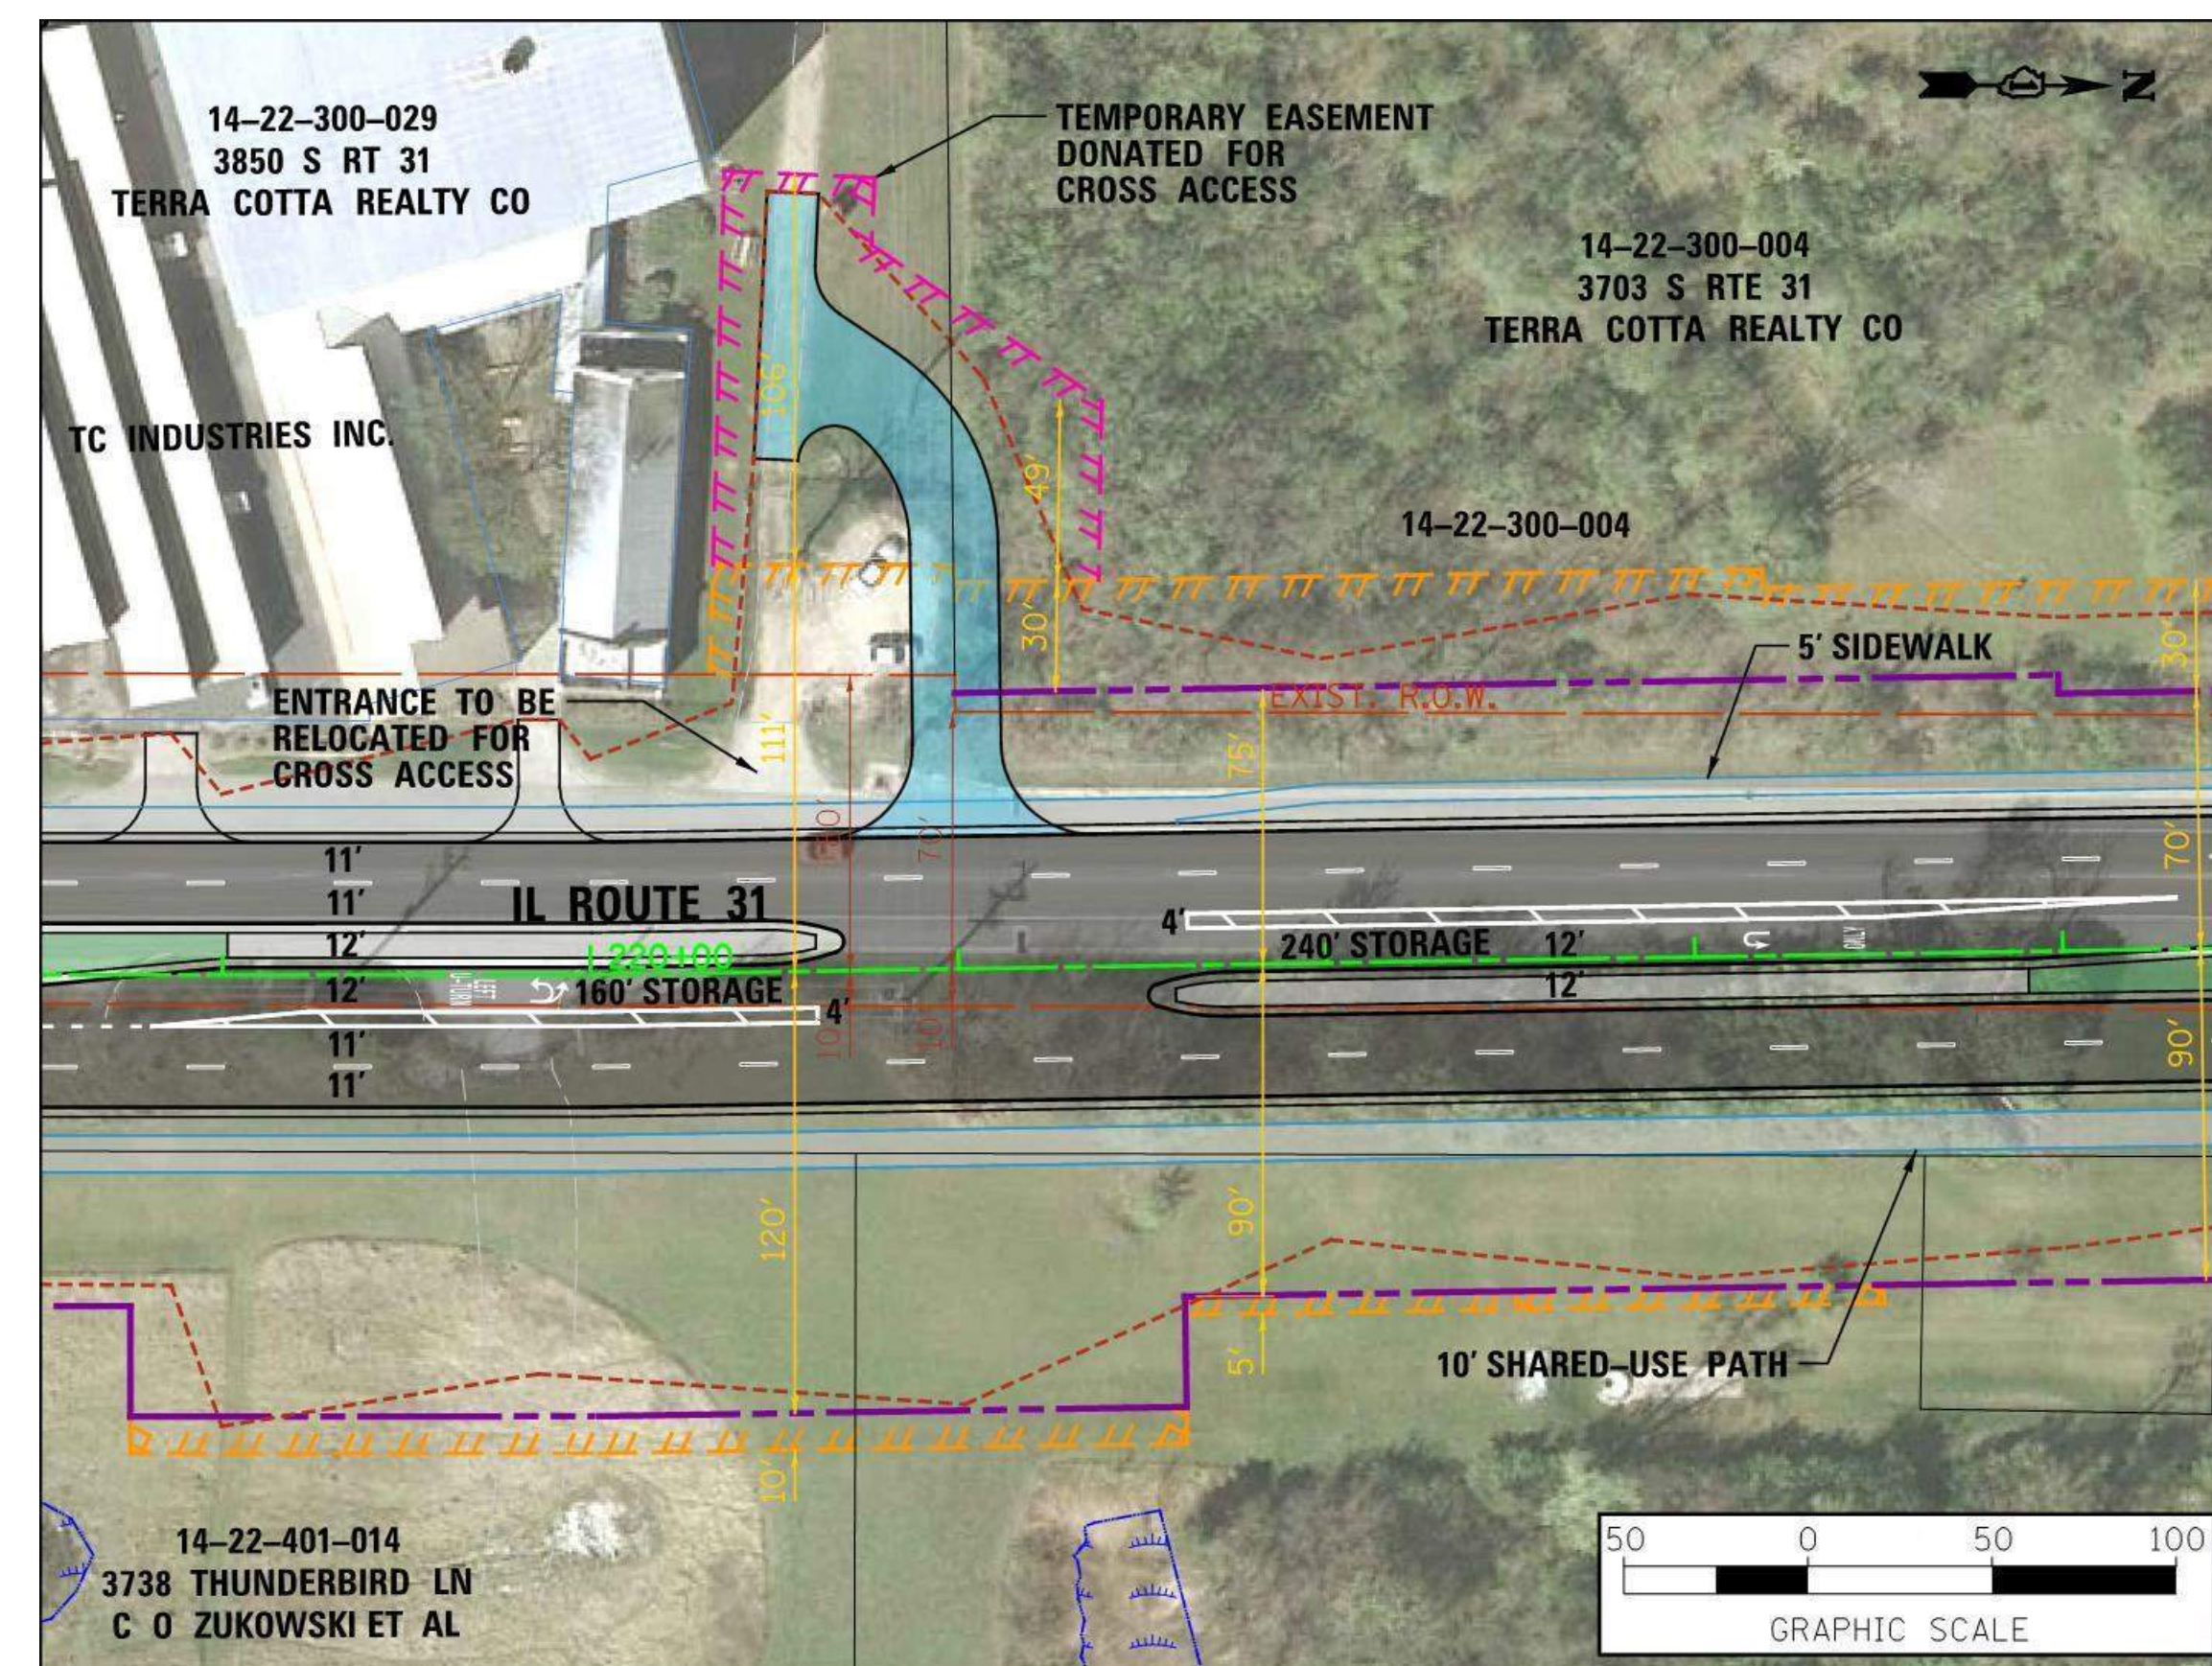

Without  
Cross  
Access

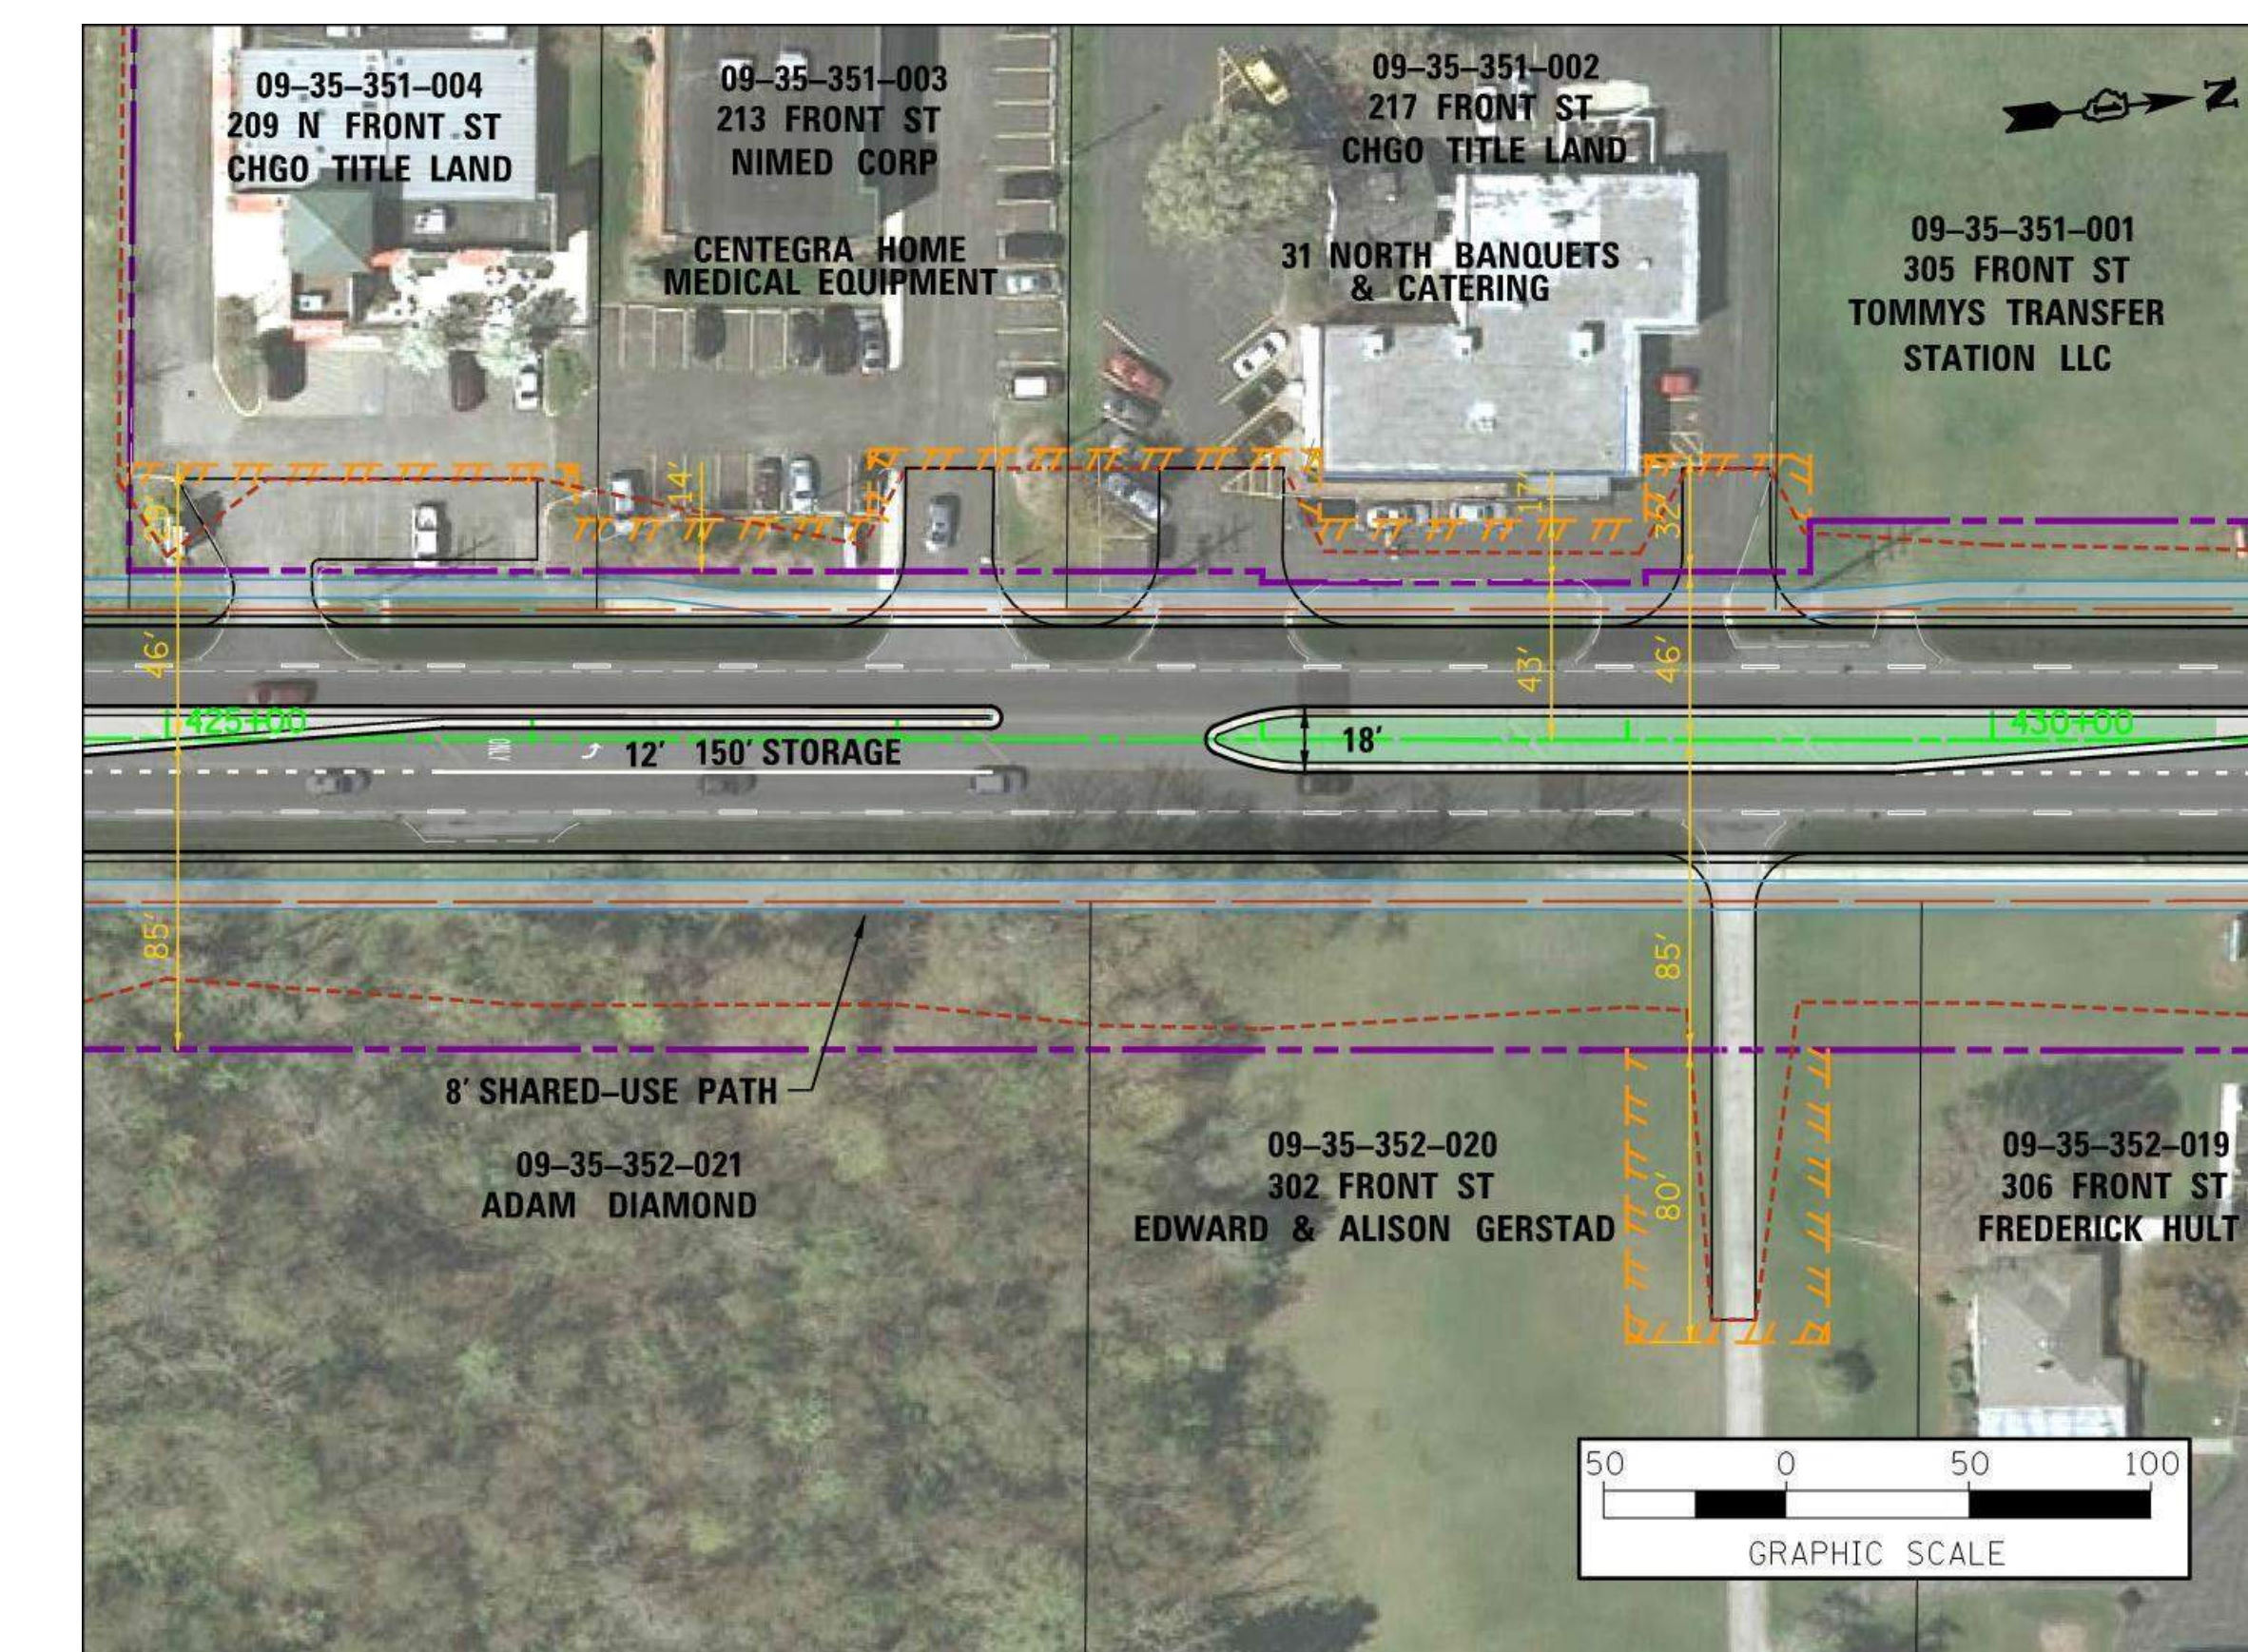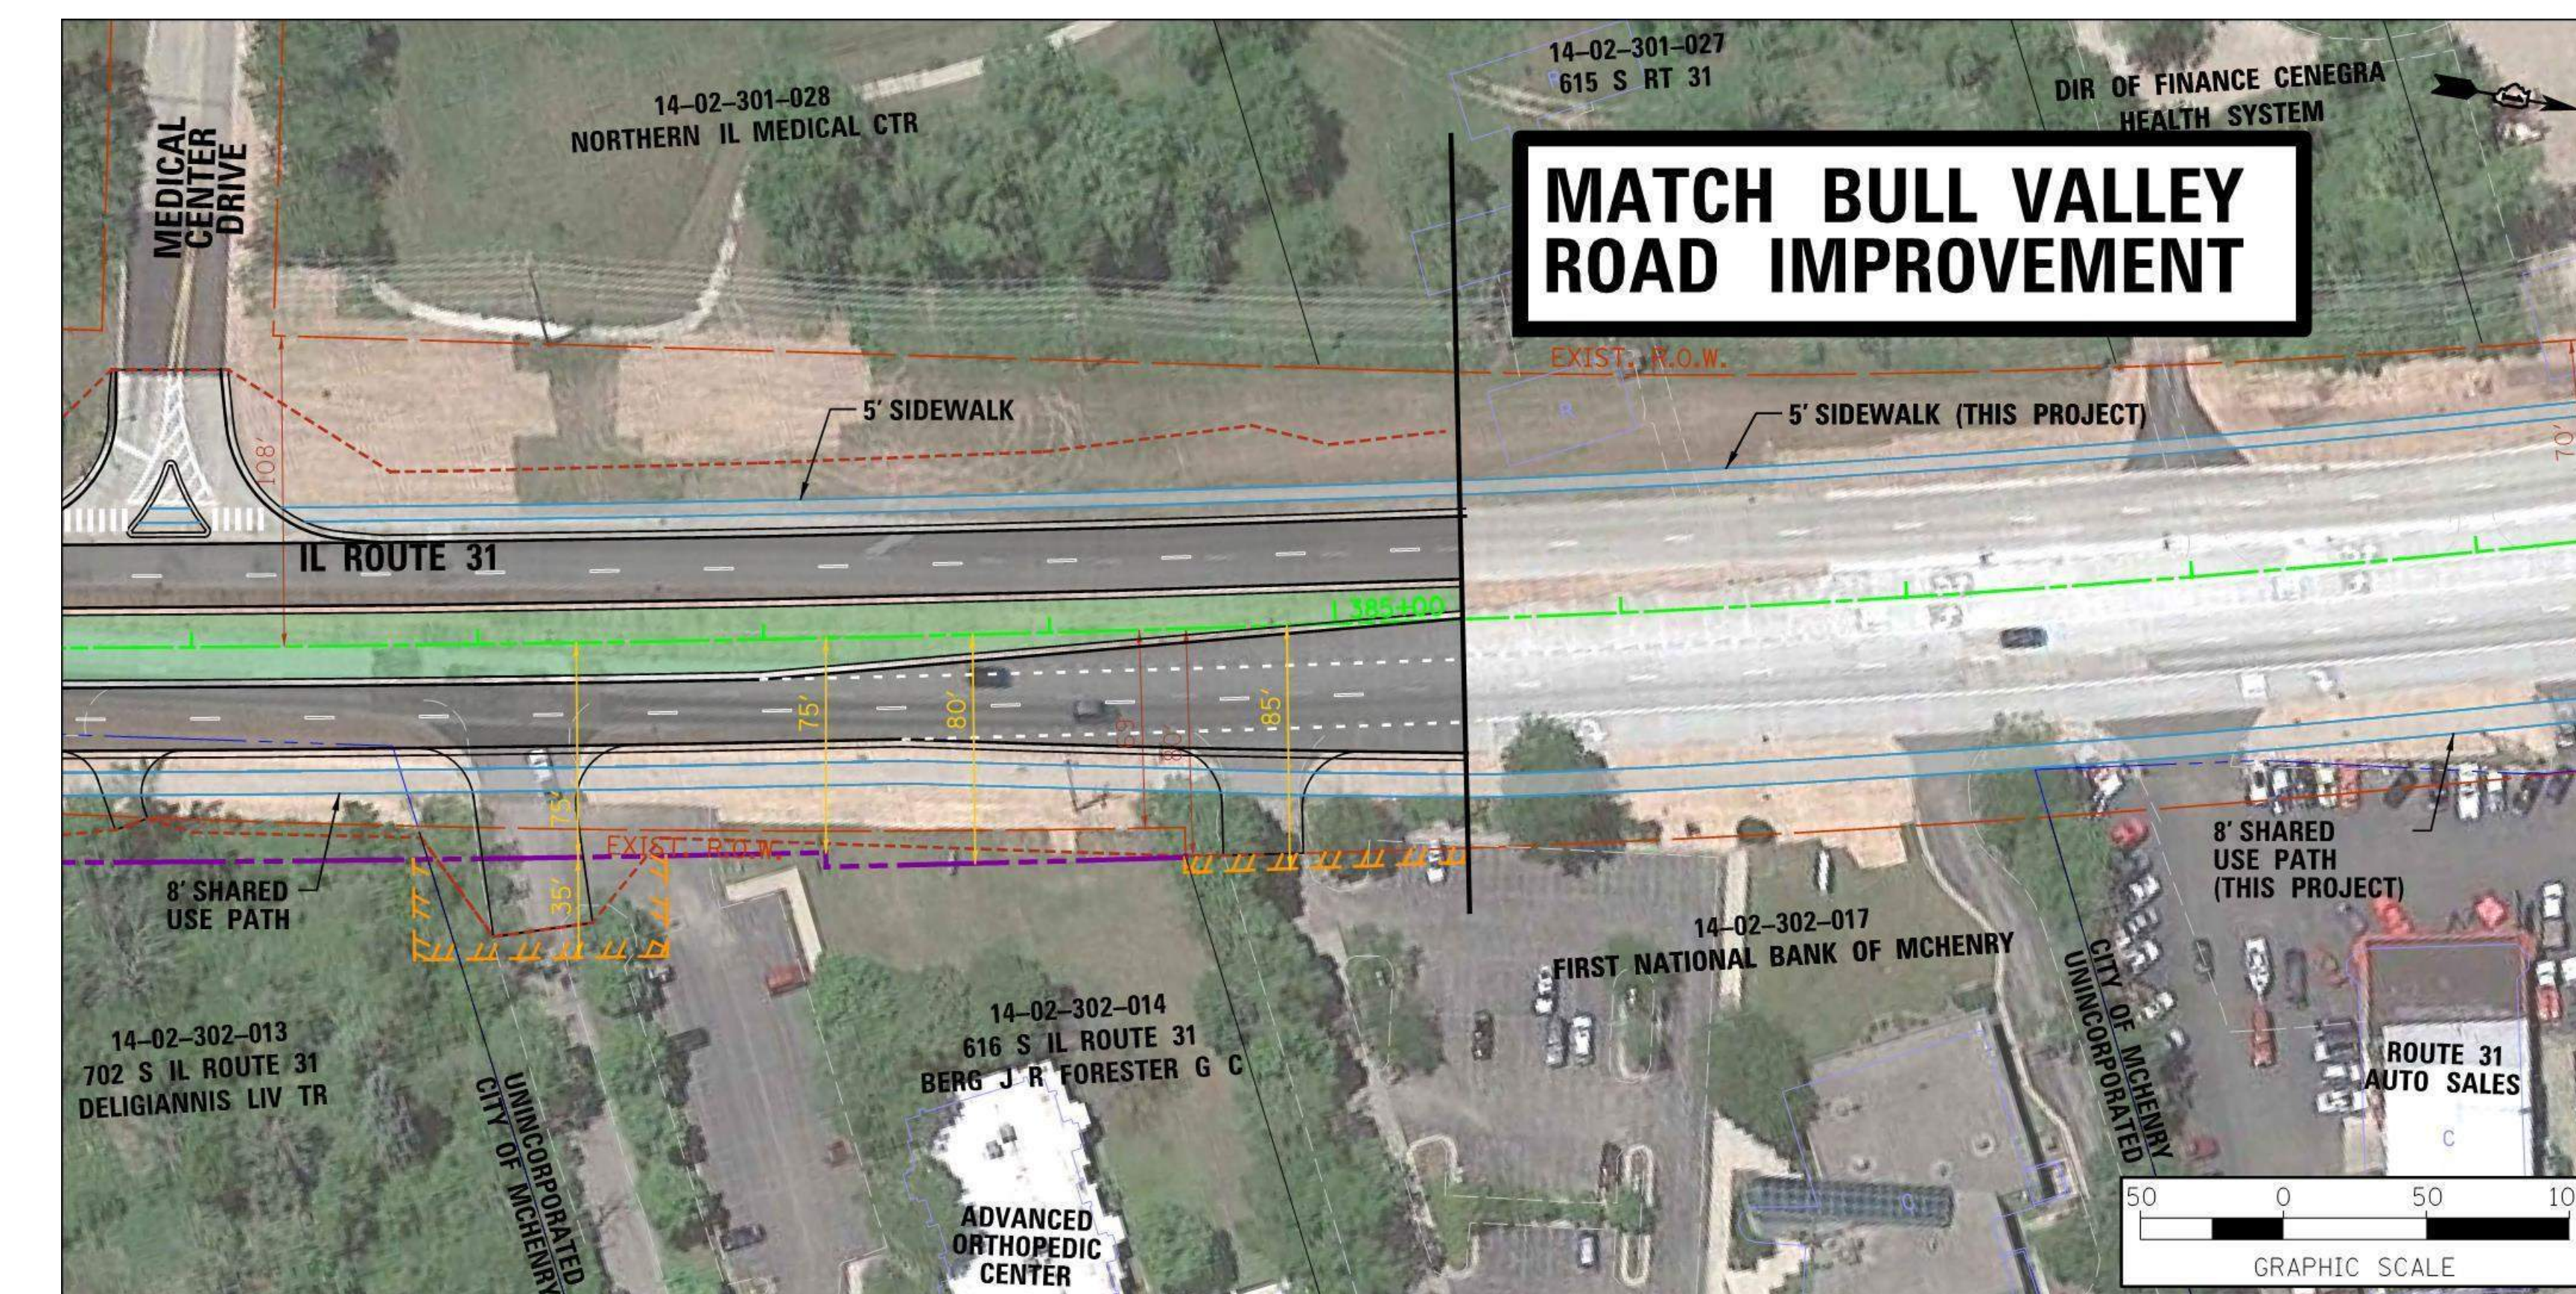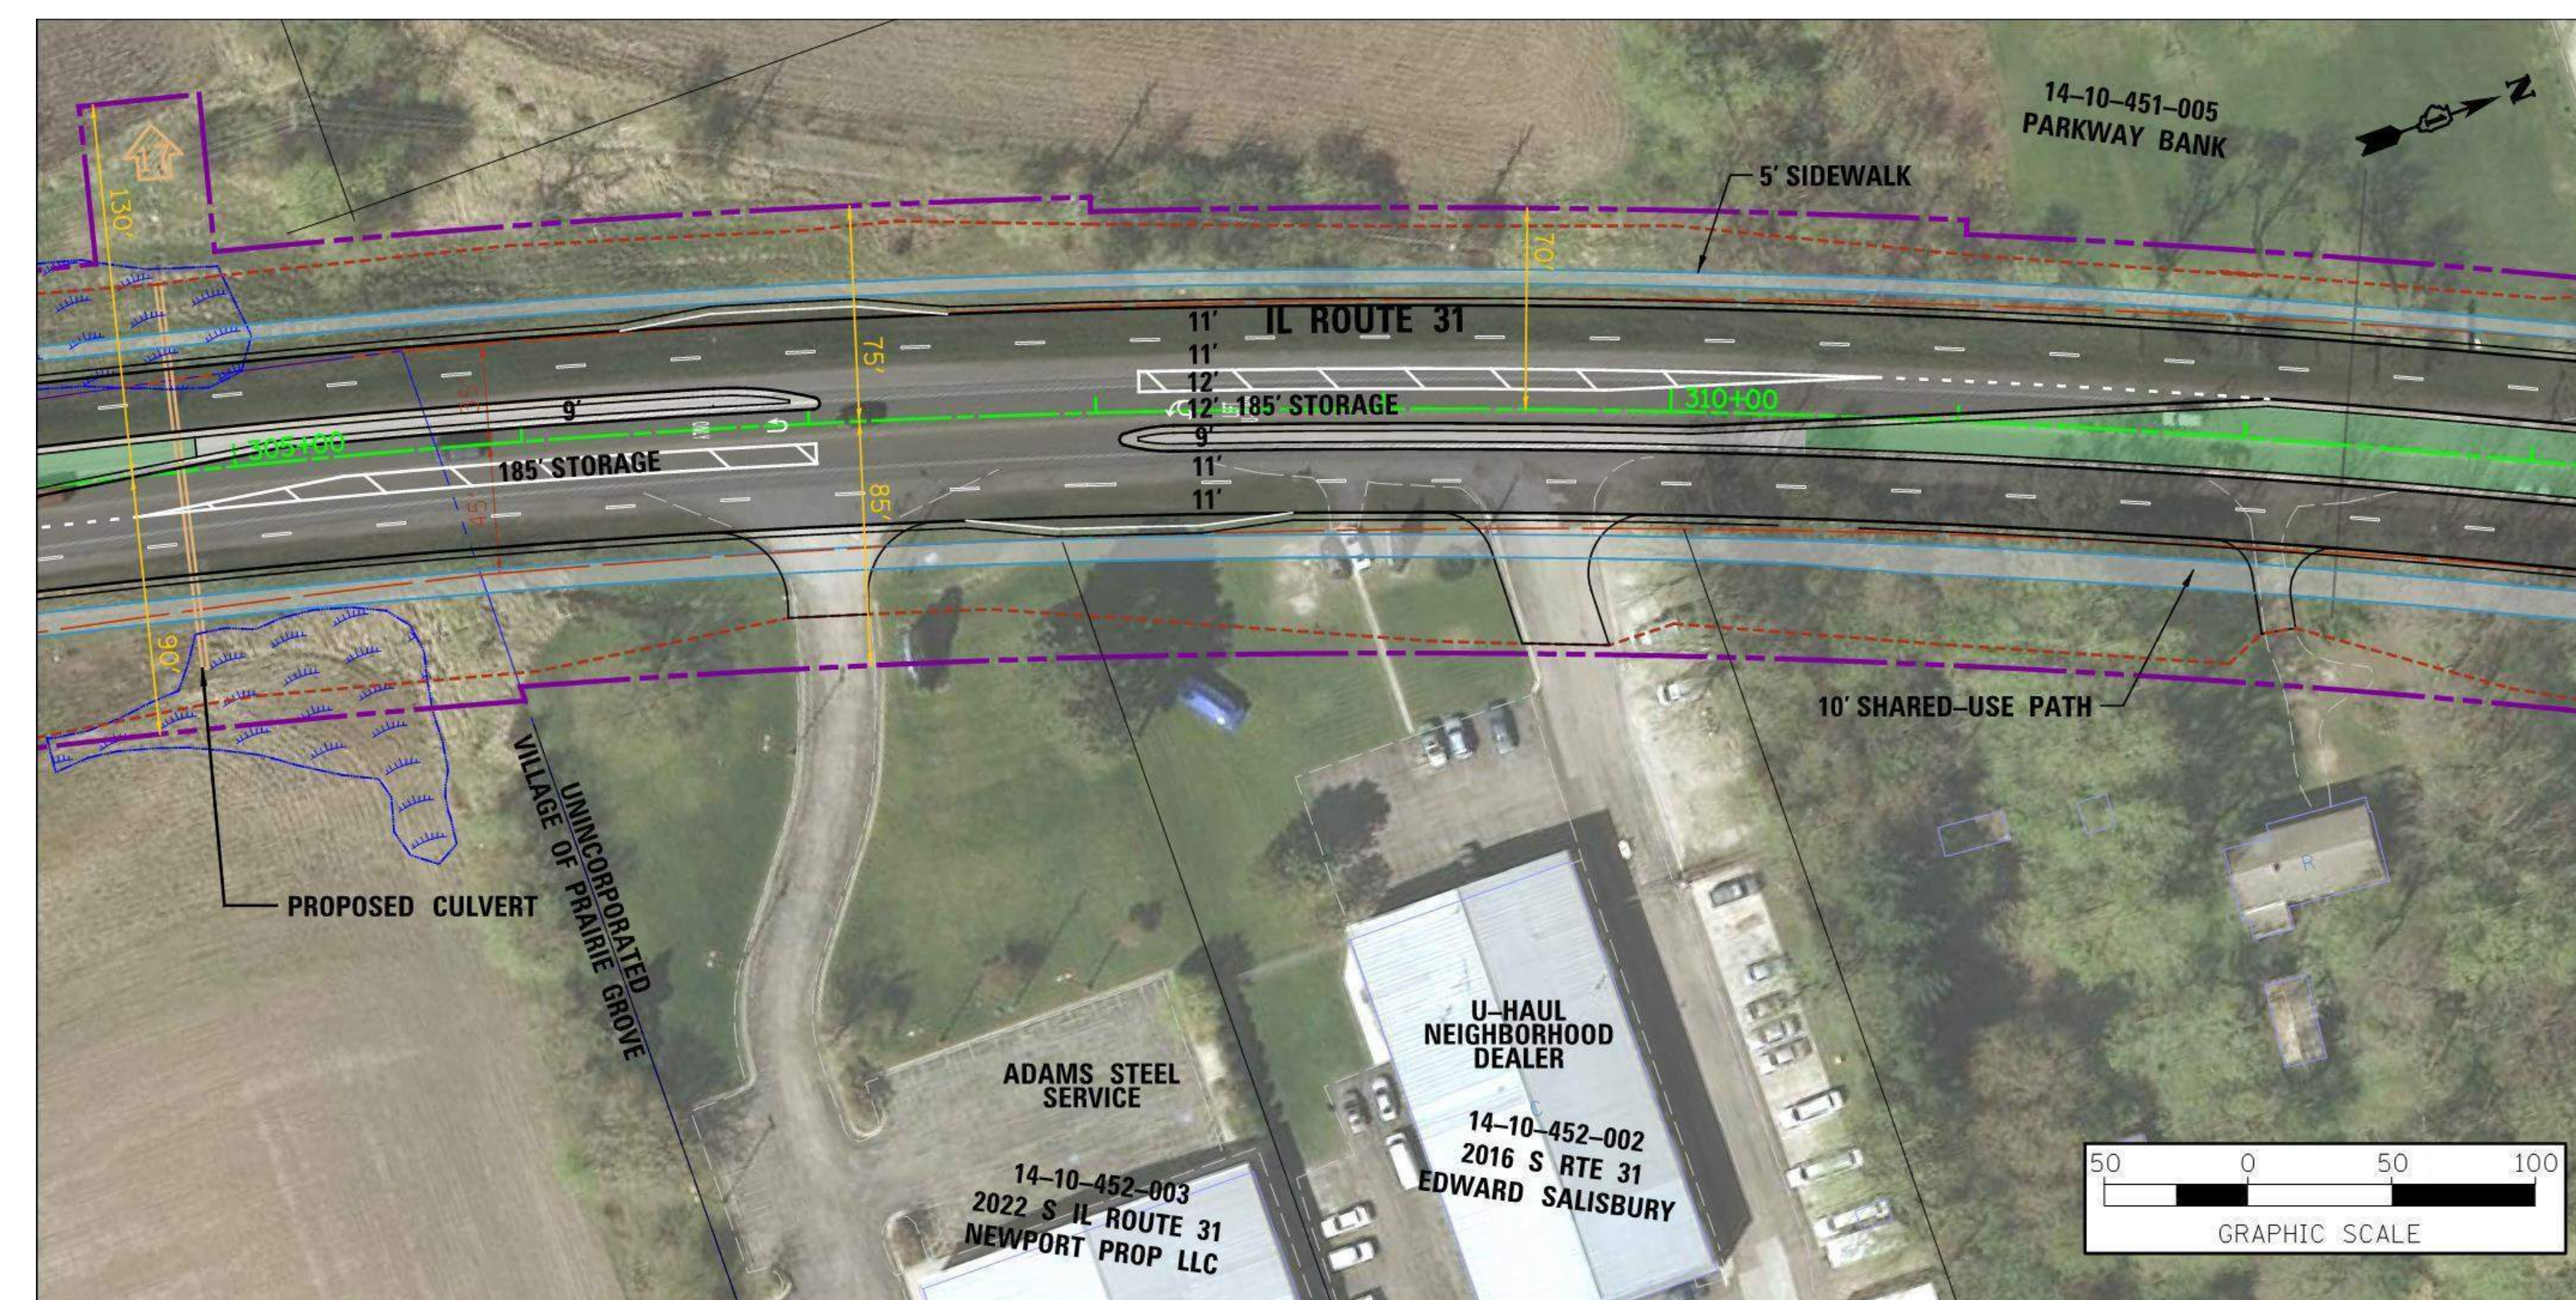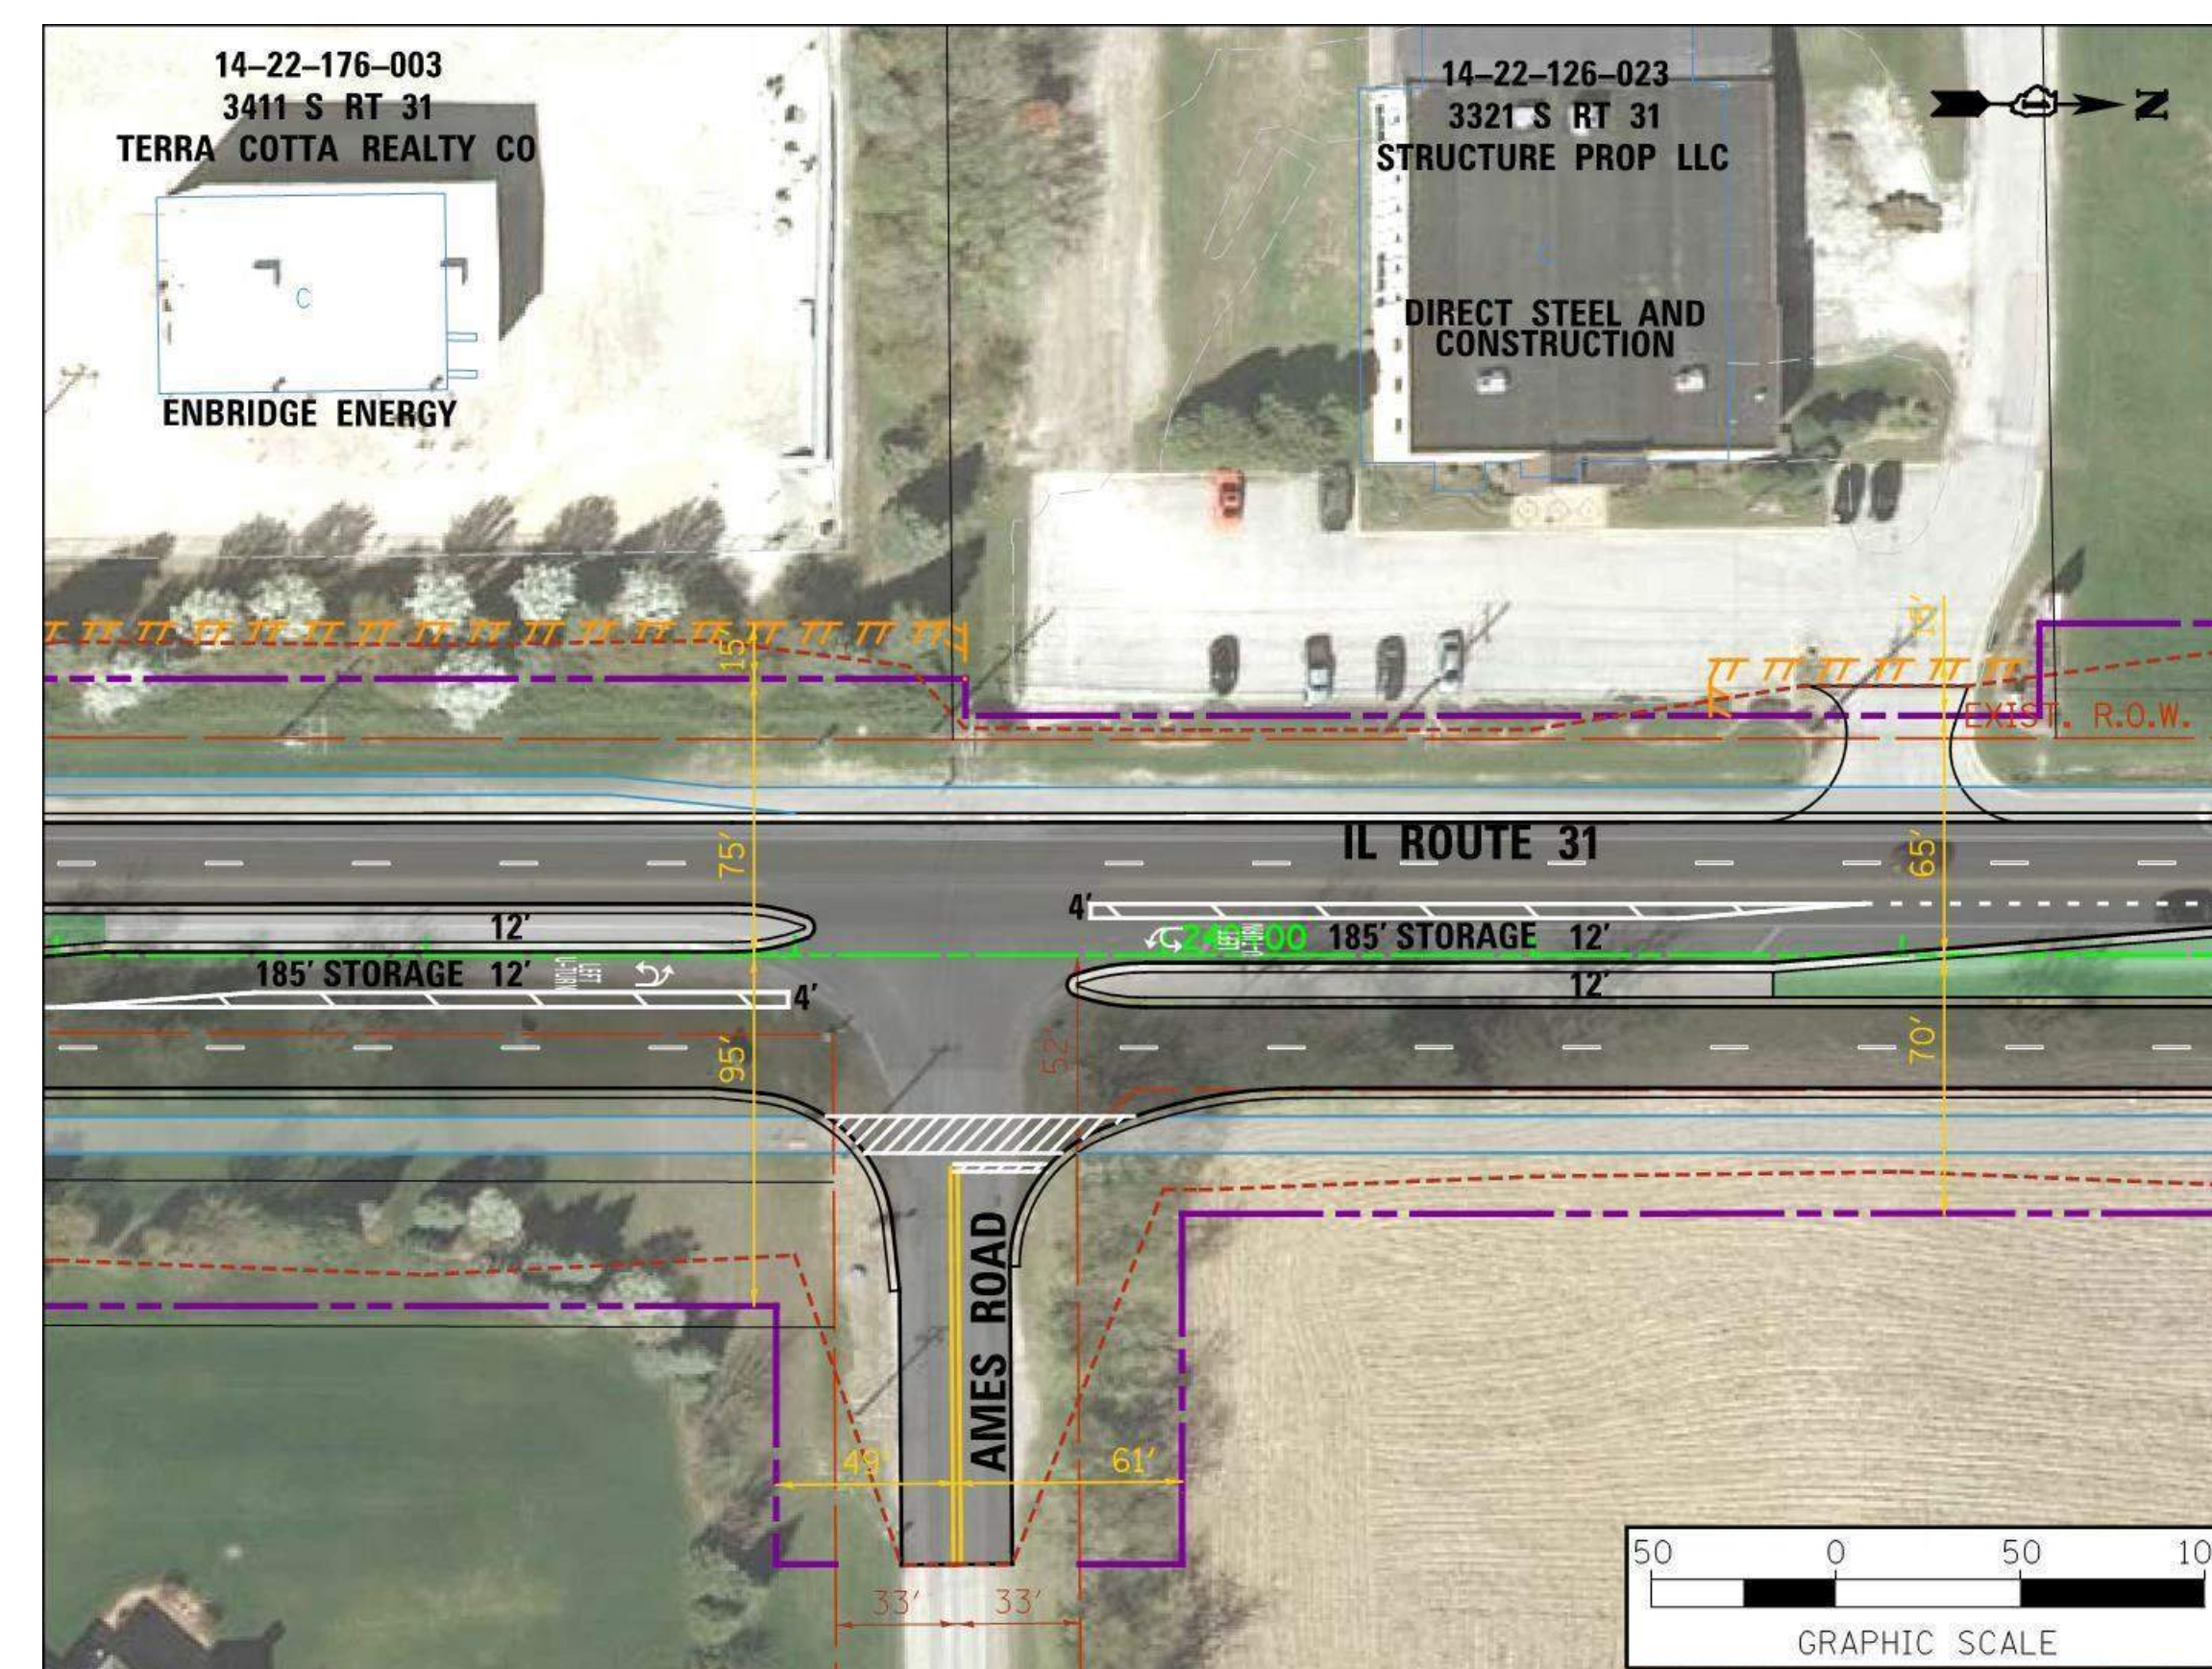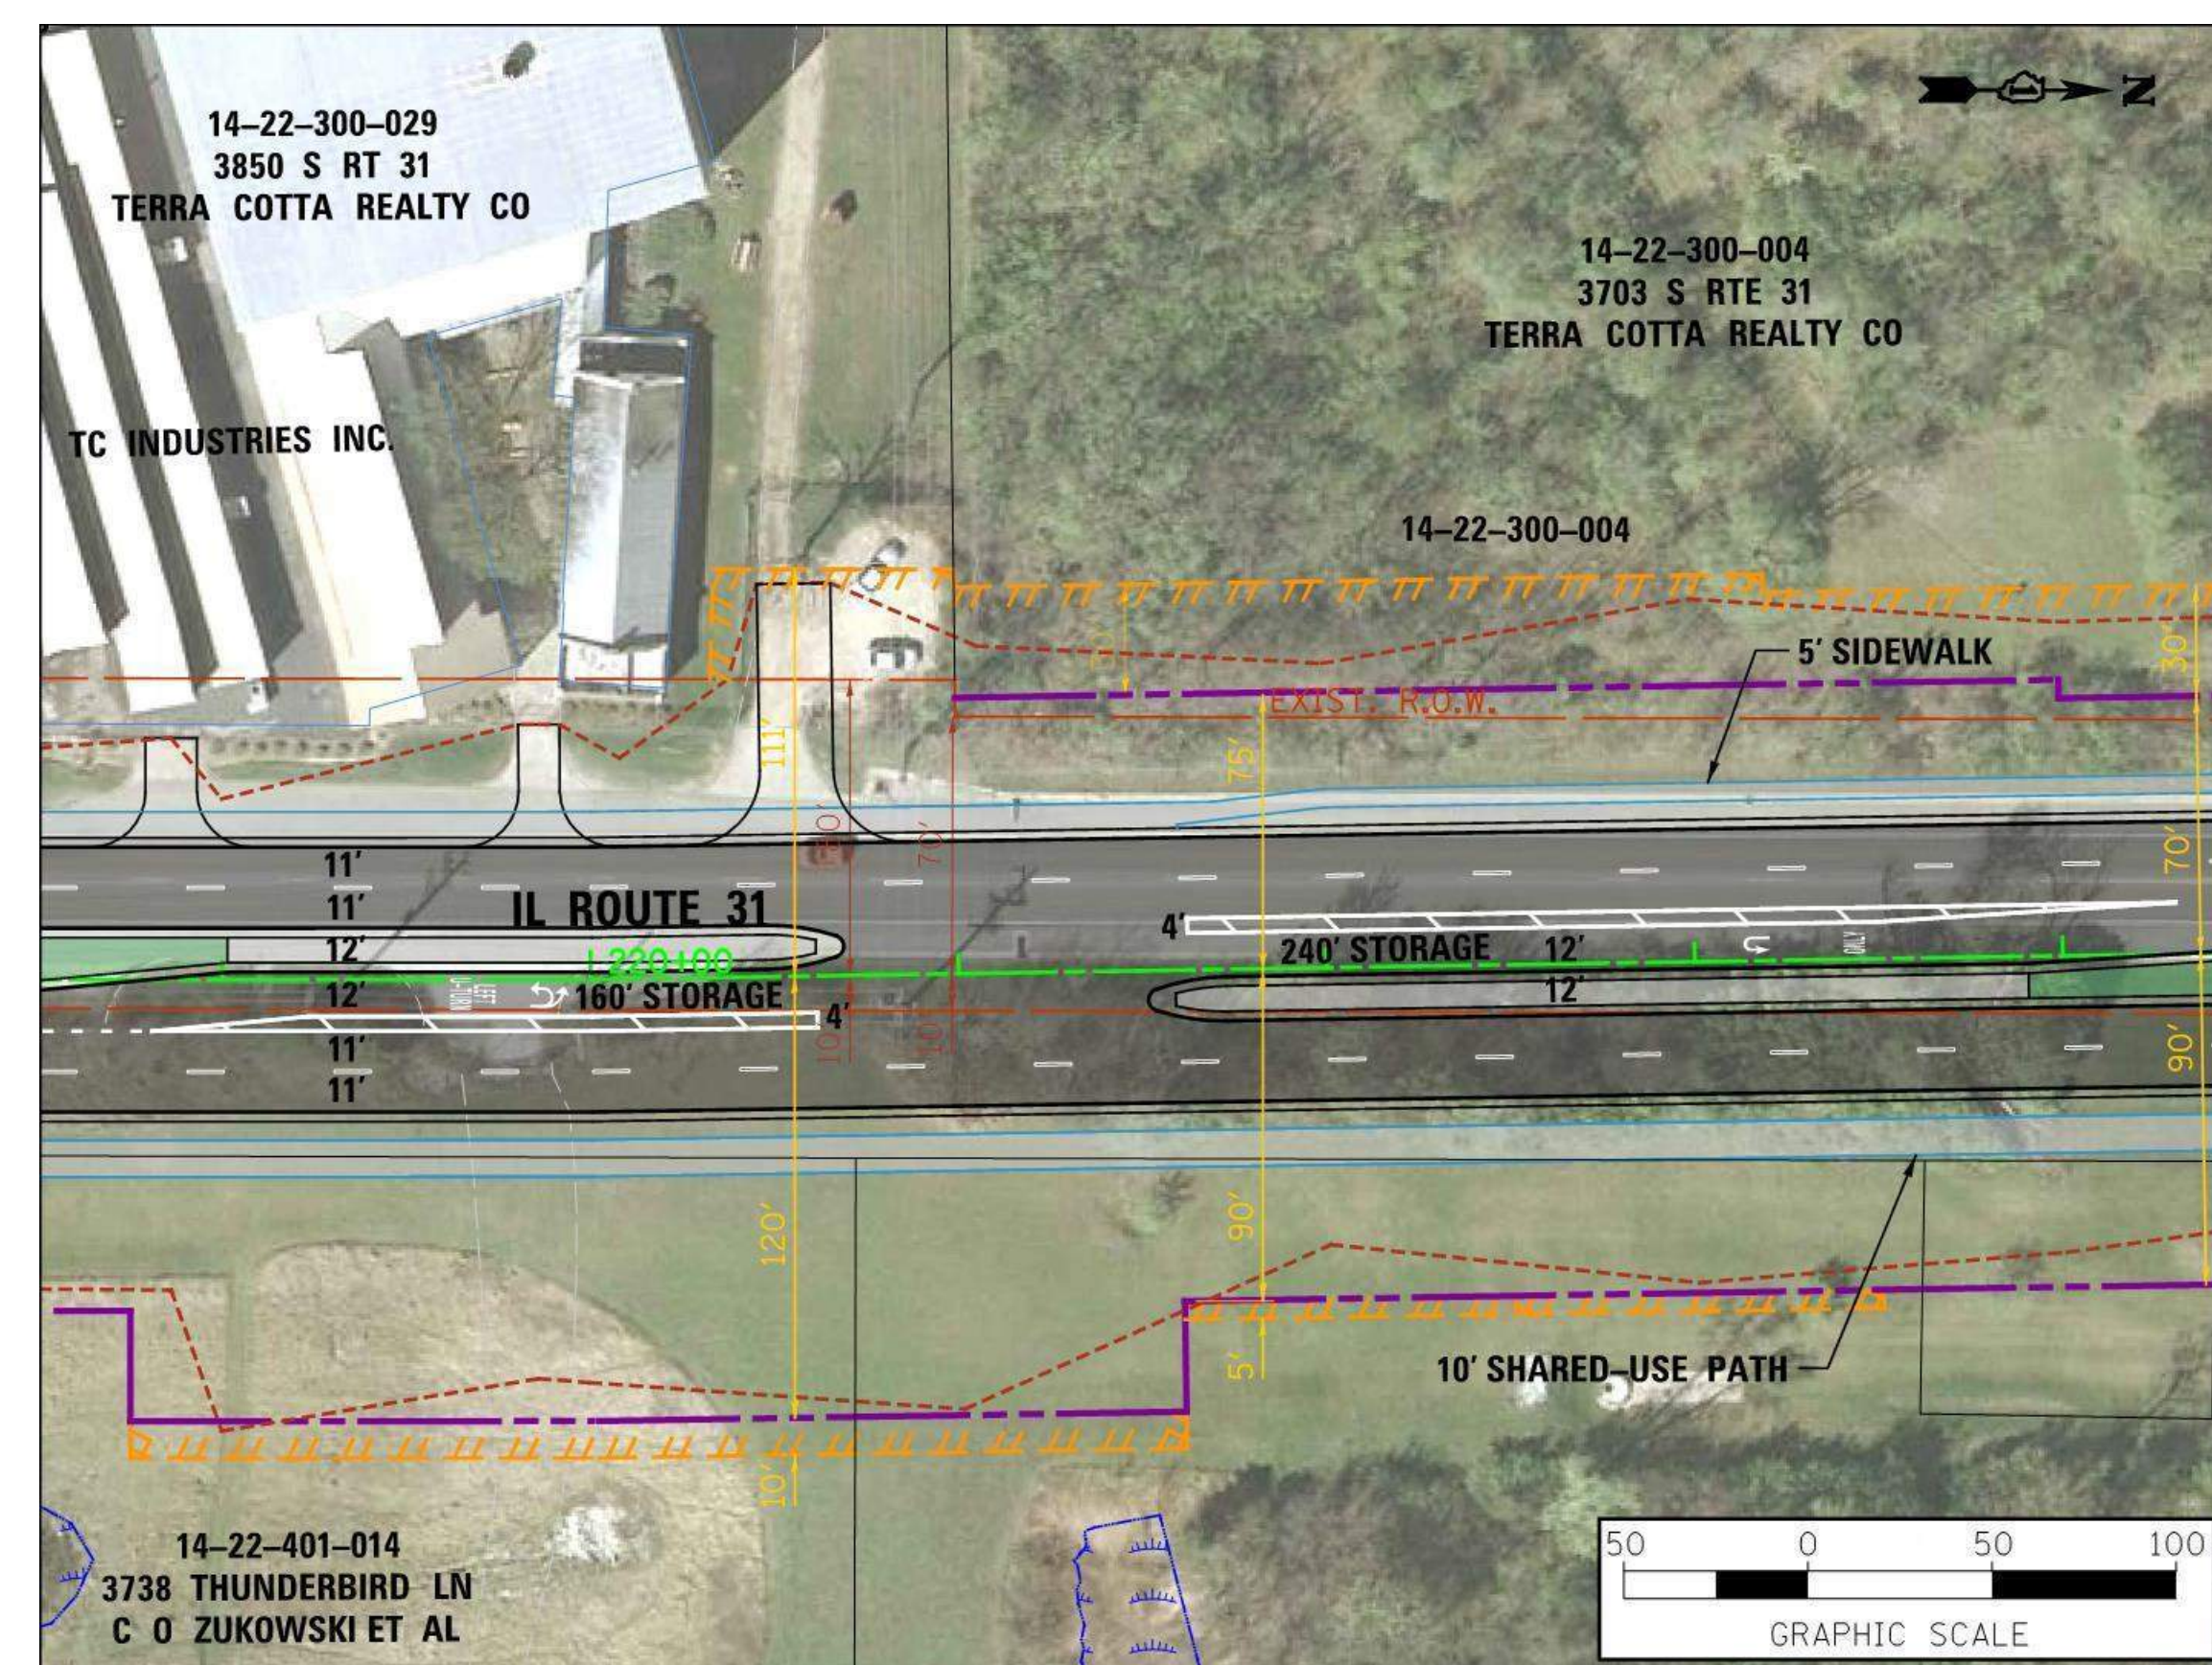

Location #1  
Station 221+00  
Sheet 5 of 15

Location #2  
Station 239+40  
Sheet 5 of 15

Location #3  
Station 307+50  
Sheet 8 of 15

Location #4  
Station 381+70  
Sheet 10 of 15

Location #5  
Station 427+50  
Sheet 12 of 15