


 

MATCHLINE 1
(SEE SHEET 2)

LEGEND

EX. BUILDING OR STRUCTURE

EX. MUNICIPAL BOUNDARY

EX. PROPERTY LINE

EX. RIGHT OF WAY LINE

PROP. CENTERLINE

PROP. LIMIT OF CONST. (APPROXIMATE)

PROP. RIGHT OF WAY LINE

PROP. TEMP. EASEMENT LINE

EX. FLOODPLAIN

EX. WATERS OF THE U.S. (WOUS)

EX. WETLANDS

PROP. GRASS MEDIAN

PROP. MEANDERING STREAM / BASIN

PROP. PAVEMENT SURFACE

PROP. RAISED CURB MEDIAN

COMMERCIAL DISPLACEMENT


RESIDENTIAL DISPLACEMENT

DRAINAGE OUTFALL

EX. TRAFFIC SIGNAL TO REMAIN

EX. TRAFFIC SIGNAL TO BE REPLACED

PROP. TRAFFIC SIGNAL

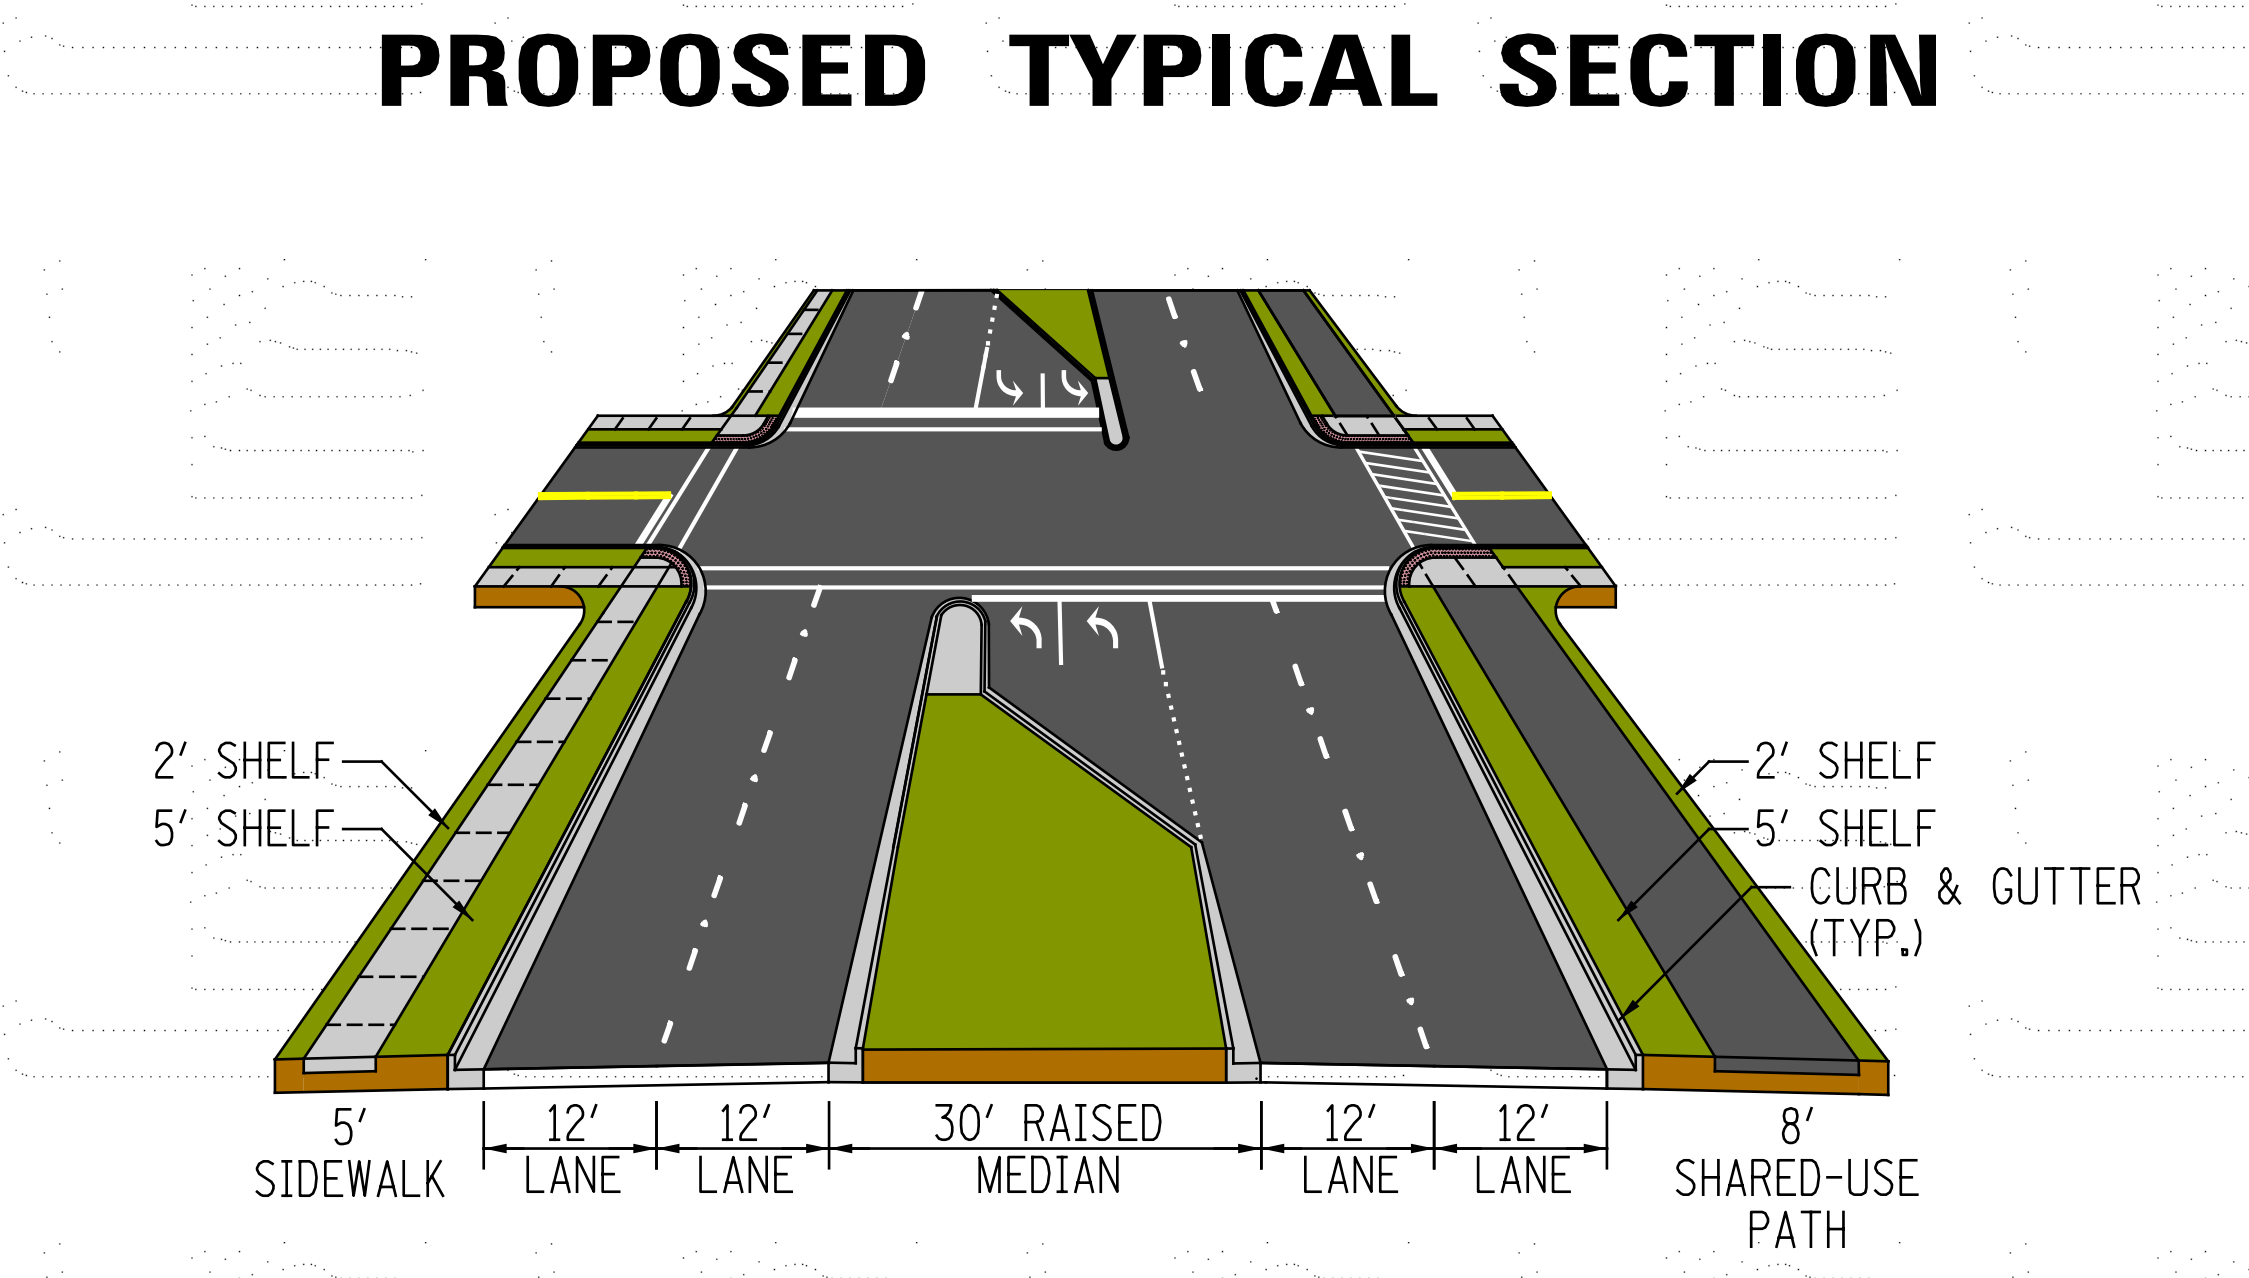

PRELIMINARY
SUBJECT TO CHANGE
PUBLIC HEARING
FEBRUARY 8, 2017

Illinois Department of Transportation
www.idot.illinois.gov/projects/i131

KEY MAP
N
IL 176 IL 31 HALF MILE
DRAKE AMES GRACY PRIME BULL VALLEY LILLIAN IL 120
EDGEWOOD ALBANY VETERANS GROVE
LIMITS SHOWN THIS SHEET

ILLINOIS ROUTE 31
SOUTH SECTION: ILLINOIS ROUTE 176 TO SOUTH OF BULL VALLEY ROAD

PREFERRED ALTERNATIVE
SHEET 1 OF 15